

- GENERAL NOTES**
- ALL DIMENSIONS AND EXISTING CONDITIONS SHALL BE CHECKED AND VERIFIED BY THE CONTRACTOR BEFORE PROCEEDING WITH THE WORK
  - ALL LEVELS RELATIVE TO 'AUSTRALIAN HEIGHT DATUM'
  - DO NOT SCALE DRAWINGS
  - USE FIGURED DIMENSIONS ONLY

legend



DA01	2/11/18	Response to Submissions	JRS
rev	date	name	by

**fjmt studio** architecture interiors landscape urban community  
sydney melbourne uk  
Level 5, 70 King Street t +61 2 9251 7077 w [fjmtstudio.com](http://fjmtstudio.com)




project  
**Modification 13**  
80 PYRMONT STREET  
PYRMONT NSW 2009

title  
**Shadow Diagrams**  
**March 21st 3pm (Equinox)**

scale	Not to Scale	first issued	2/11/18
project code	sheet no.	revision	
<b>SM13</b>	<b>AF8114</b>	<b>DA01</b>	



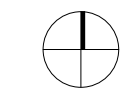

- GENERAL NOTES**
- ALL DIMENSIONS AND EXISTING CONDITIONS SHALL BE CHECKED AND VERIFIED BY THE CONTRACTOR BEFORE PROCEEDING WITH THE WORK
  - ALL LEVELS RELATIVE TO 'AUSTRALIAN HEIGHT DATUM'
  - DO NOT SCALE DRAWINGS
  - USE FIGURED DIMENSIONS ONLY

legend



DA01	2/11/18	Response to Submissions	JRS
rev	date	name	by

**fjmt studio** architecture interiors landscape urban community  
sydney melbourne uk  
Level 5, 70 King Street t +61 2 9251 7077 w [fjmtstudio.com](http://fjmtstudio.com)




project  
**Modification 13**  
80 PYRMONT STREET  
PYRMONT NSW 2009

title  
**Shadow Diagrams**  
**December 21st 9am**


scale	Not to Scale	first issued	2/11/18
project code	sheet no.	revision	
<b>SM13</b>	<b>AF8115</b>	<b>DA01</b>	



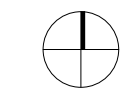

- GENERAL NOTES**
- ALL DIMENSIONS AND EXISTING CONDITIONS SHALL BE CHECKED AND VERIFIED BY THE CONTRACTOR BEFORE PROCEEDING WITH THE WORK
  - ALL LEVELS RELATIVE TO 'AUSTRALIAN HEIGHT DATUM'
  - DO NOT SCALE DRAWINGS
  - USE FIGURED DIMENSIONS ONLY

legend

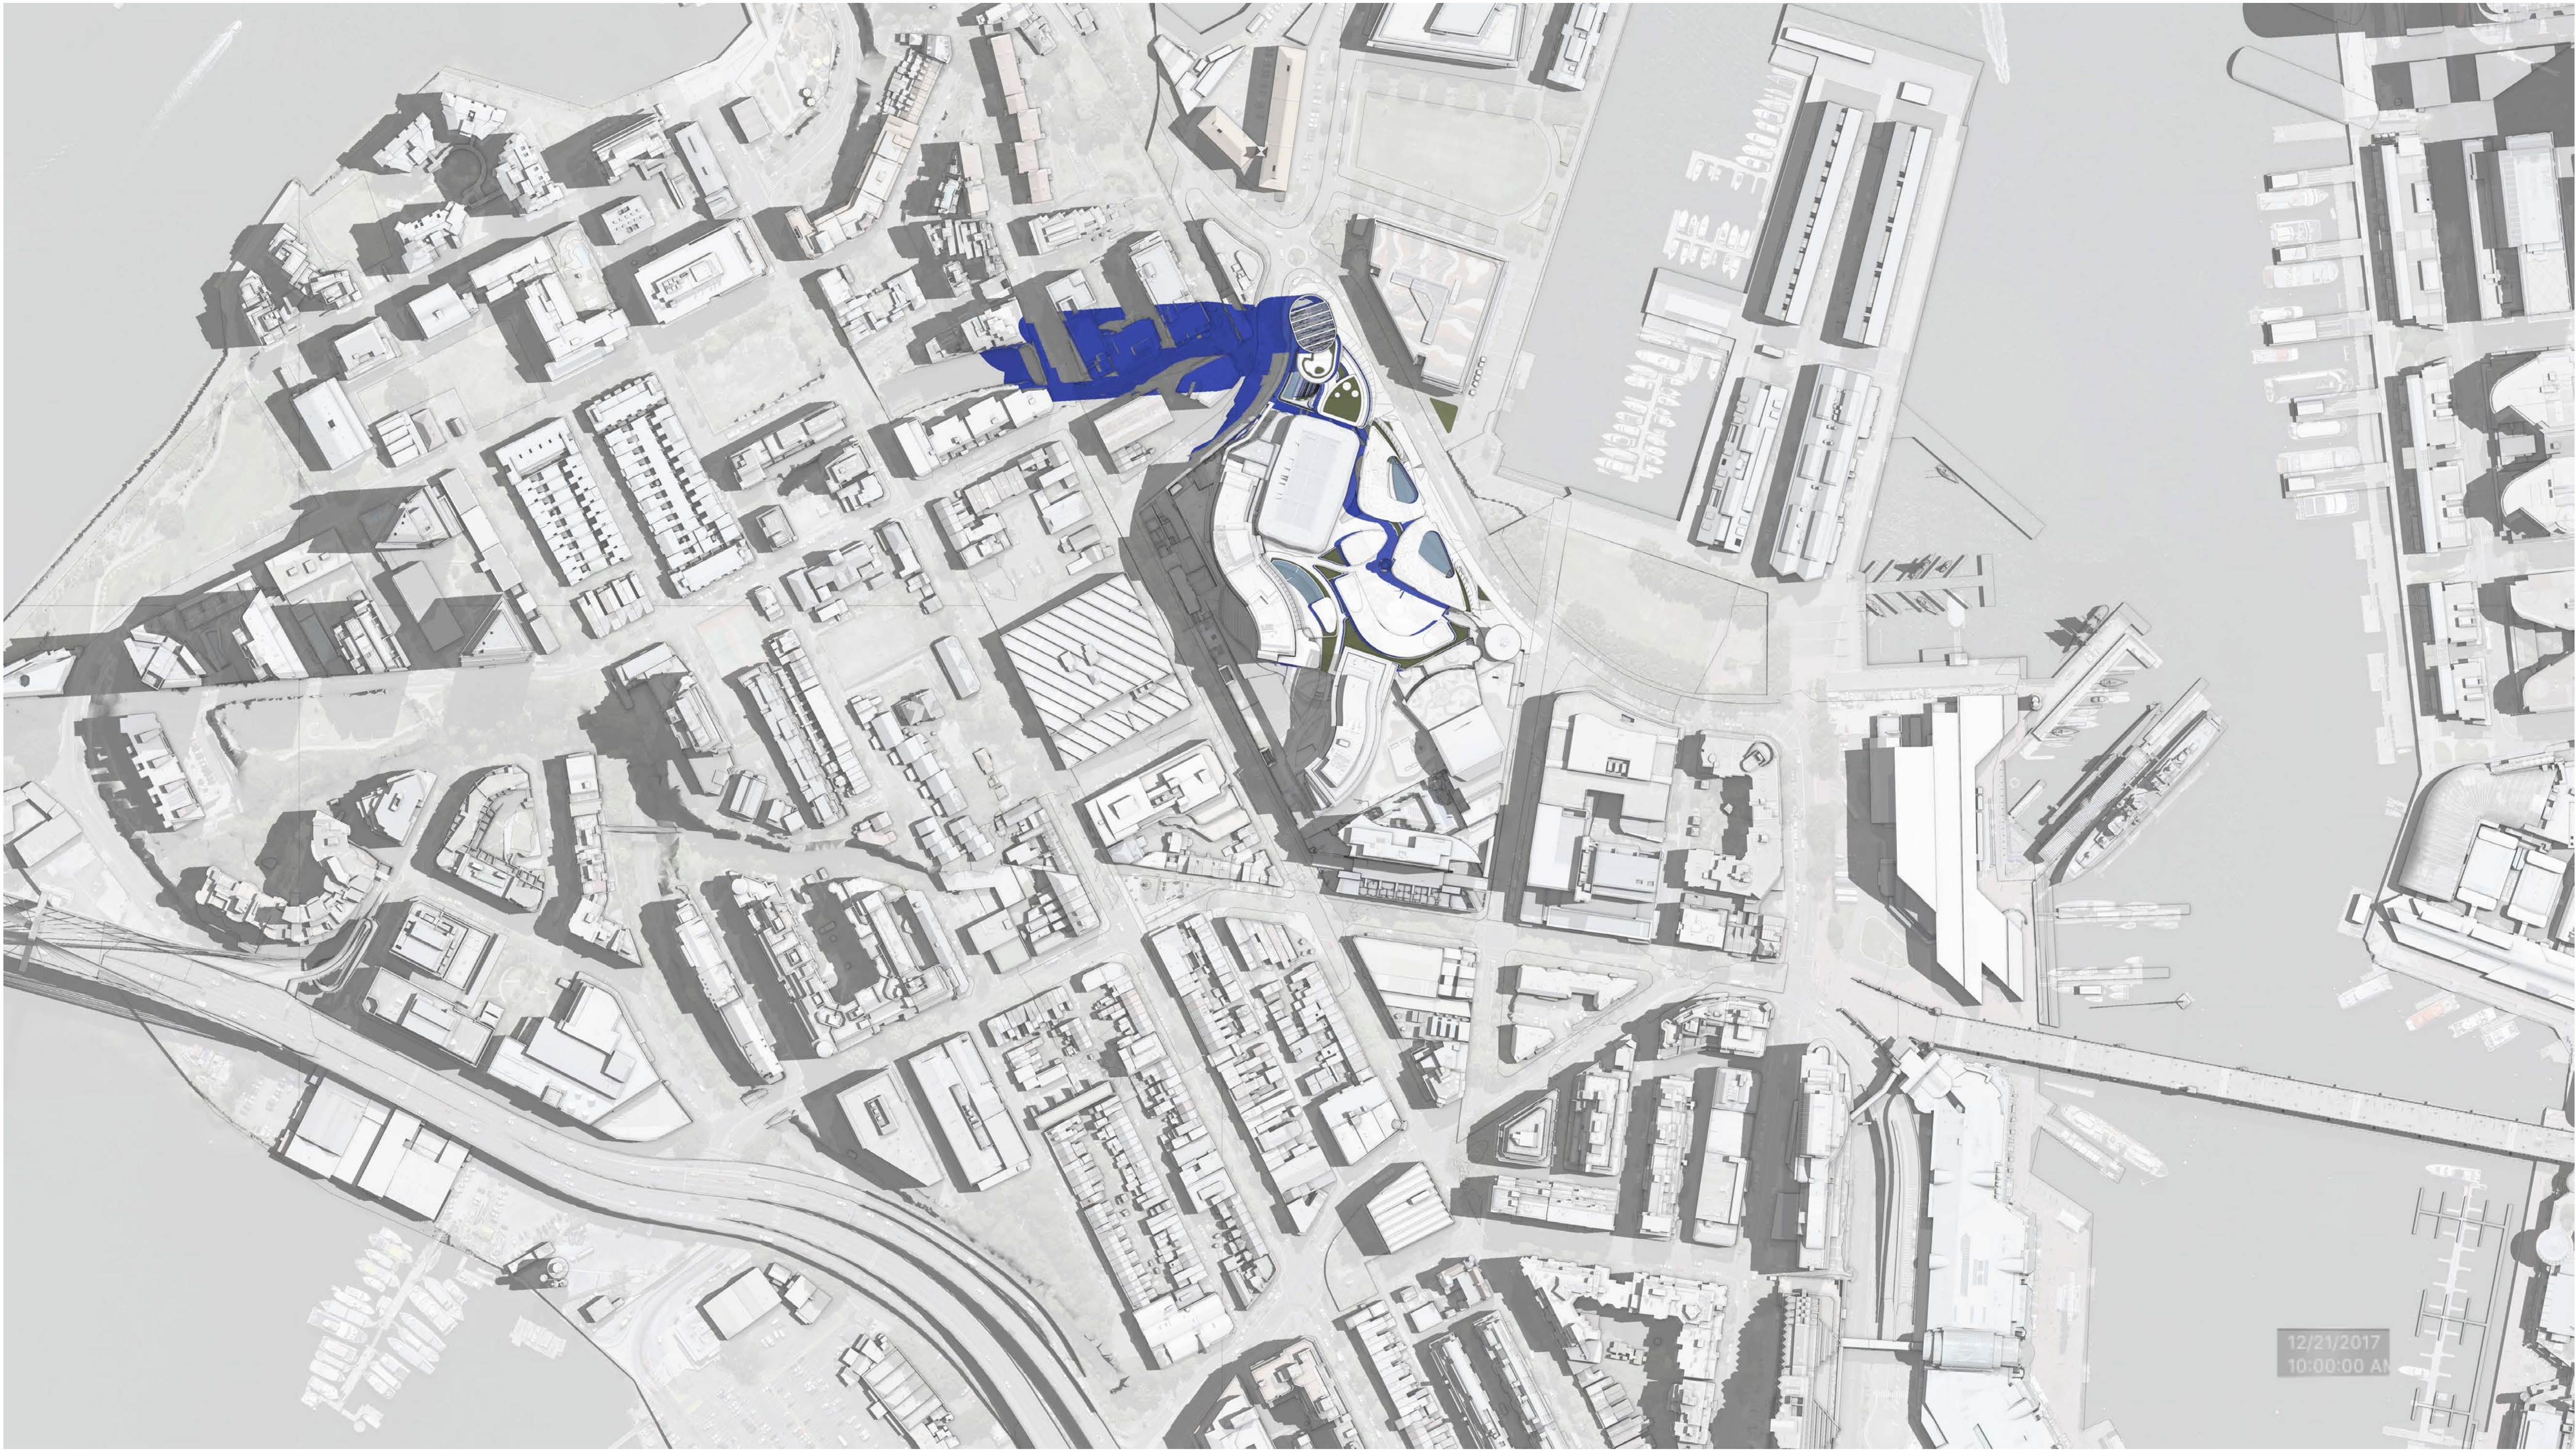

DA01	2/11/18	Response to Submissions	JRS
rev	date	name	by

**fjmt studio** architecture interiors landscape urban community  
sydney melbourne uk  
Level 5, 70 King Street E +61 2 9251 7077 [fjmtstudio.com](http://fjmtstudio.com)



project  
**Modification 13**  
80 PYRMONT STREET  
PYRMONT NSW 2009

title  
**Shadow Diagrams**  
**December 21st 10am**


scale	Not to Scale	first issued	2/11/18
project code	sheet no.	revision	
<b>SM13</b>	<b>AF8116</b>	<b>DA01</b>	



GENERAL NOTES

ALL DIMENSIONS AND EXISTING CONDITIONS SHALL BE  
◦ CHECKED AND VERIFIED BY THE CONTRACTOR  
BEFORE PROCEEDING WITH THE WORK  
◦ ALL LEVELS RELATIVE TO 'AUSTRALIAN HEIGHT DATUM'  
◦ DO NOT SCALE DRAWINGS  
◦ USE FIGURED DIMENSIONS ONLY

legend

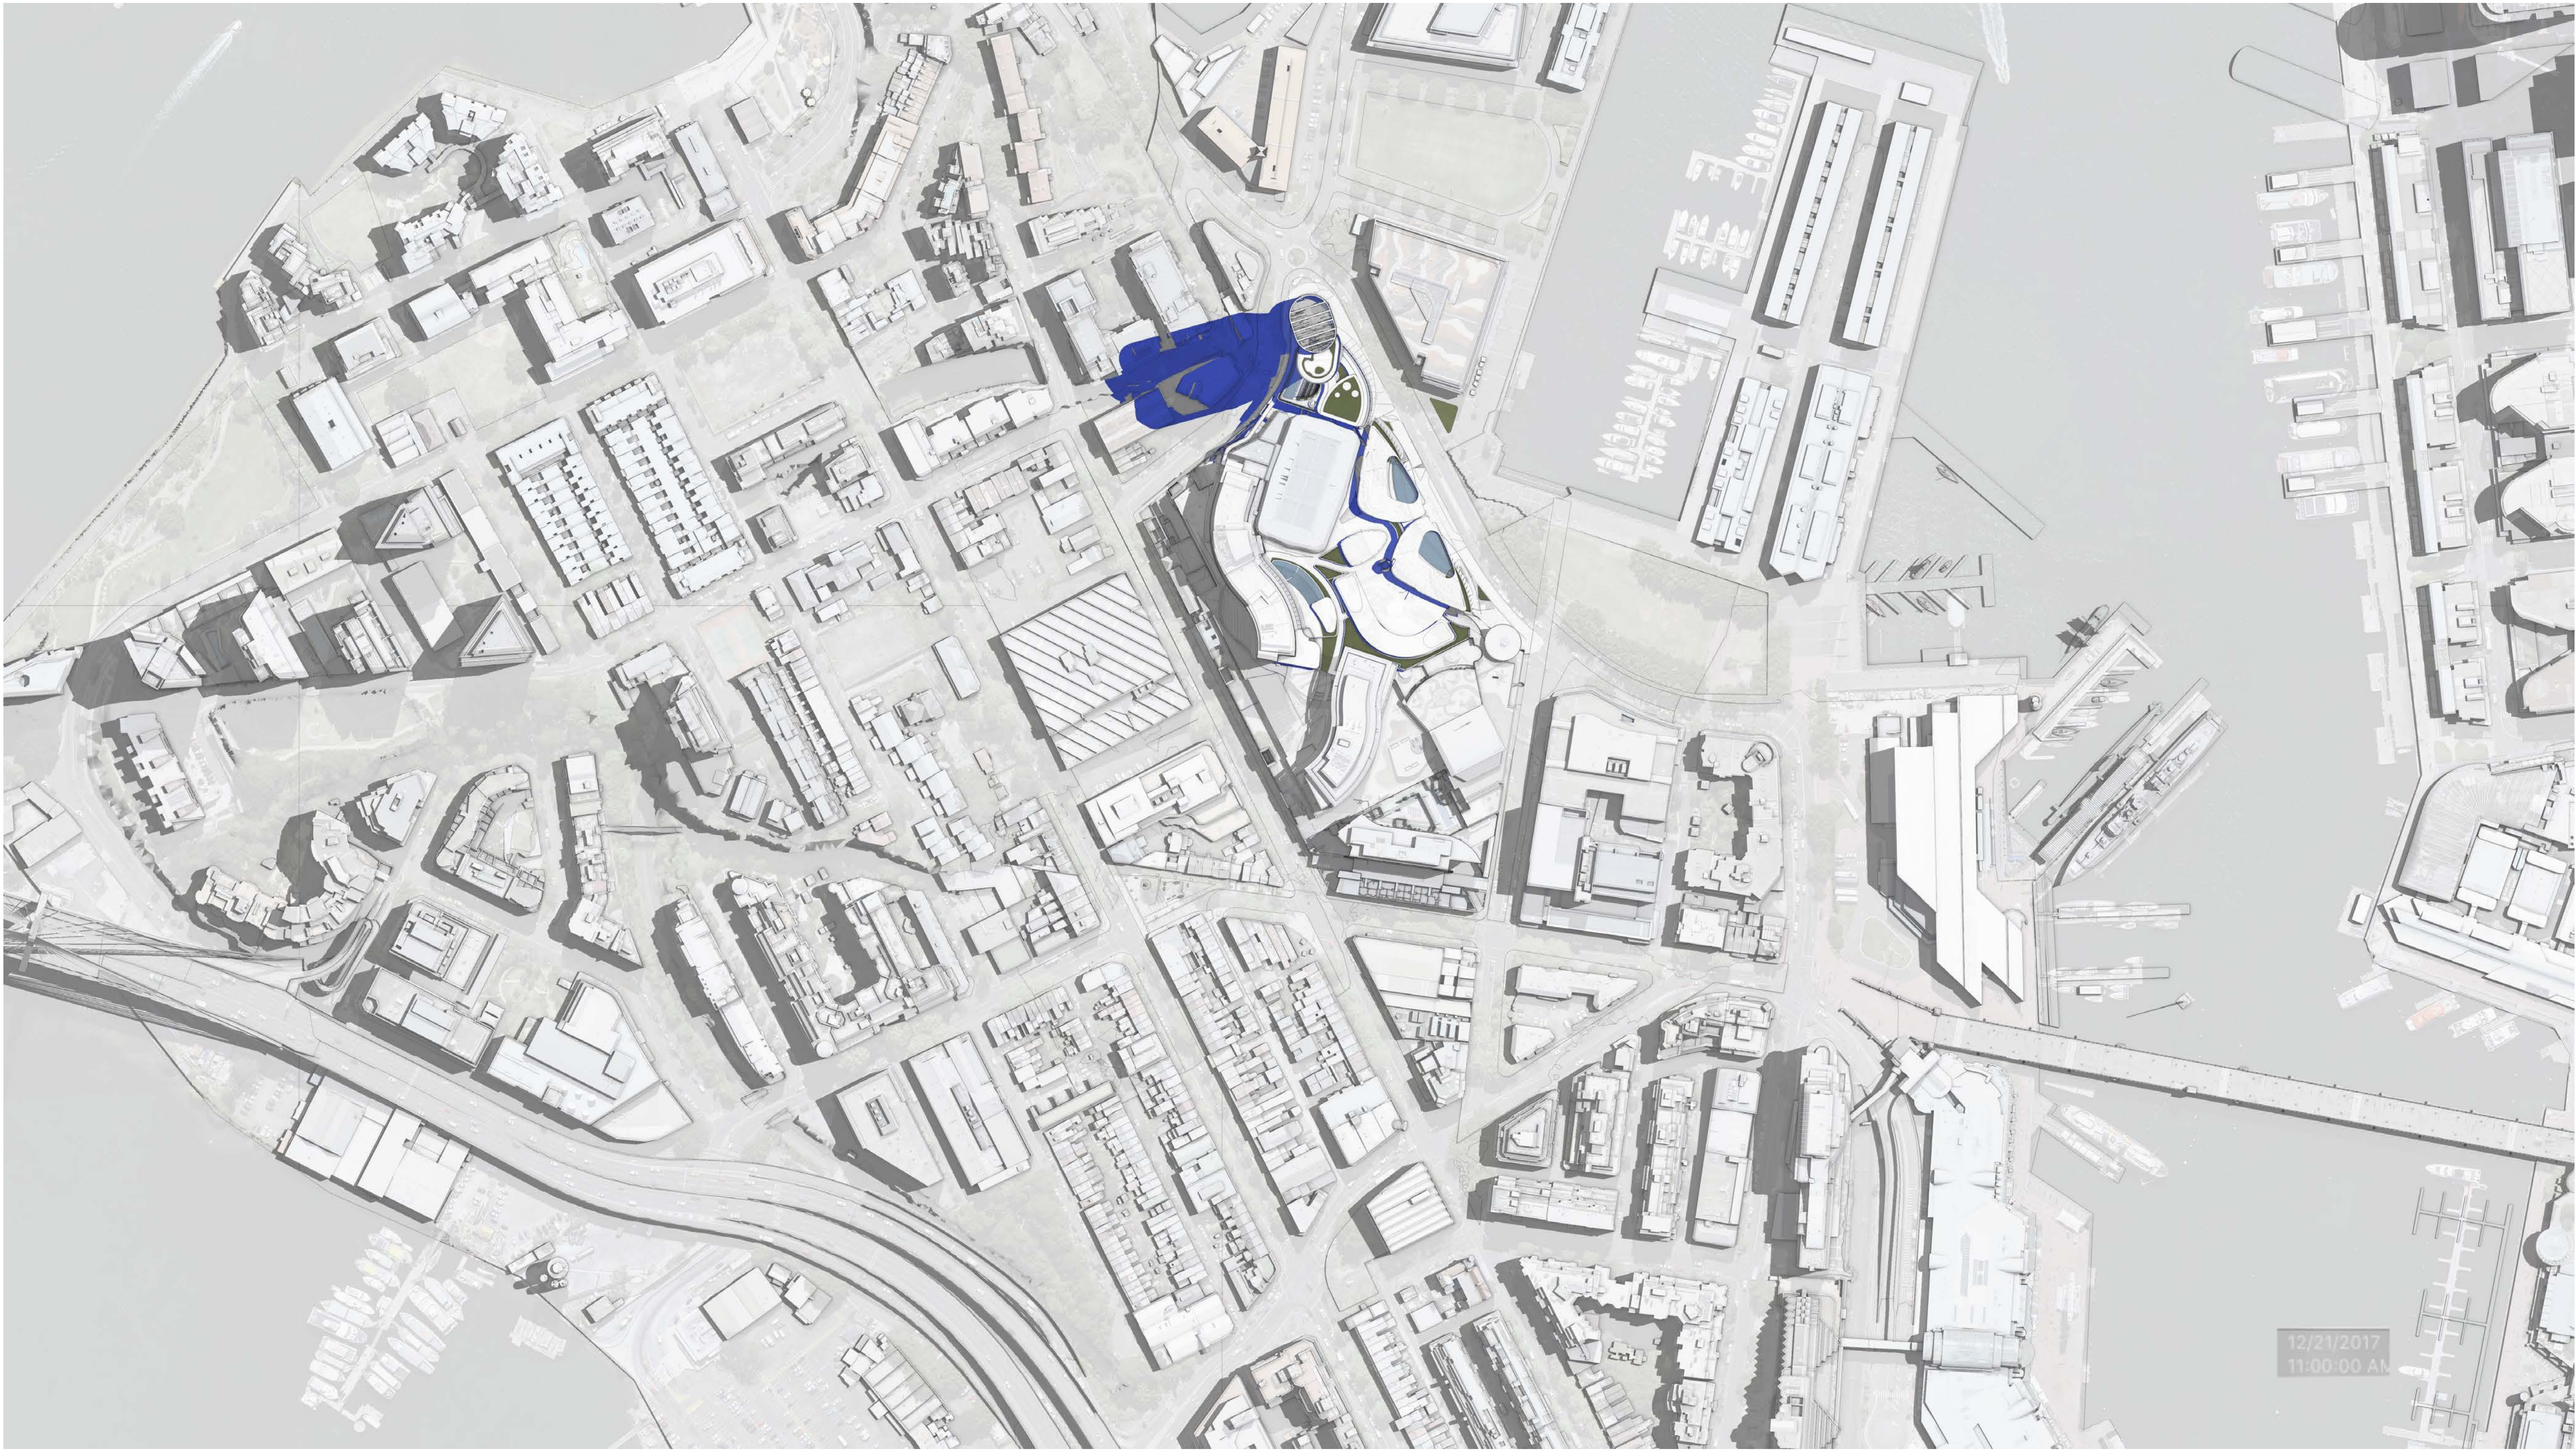

DA01	2/11/18	Response to Submissions	JRS
rev	date	name	by

fjmt studio architecture interiors landscape urban community

sydney melbourne uk

Level 5, 70 King Street • +61 2 9251 7077 • [fjmtstudio.com](#)

fjmt

project

Modification 13

80 PYRMONT STREET

PYRMONT NSW 2009

title

Shadow Diagrams

December 21st 11am

scale

Not to Scale

first issued

2/11/18

project code

SM13

sheet no.

AF8117

revision

DA01



GENERAL NOTES

ALL DIMENSIONS AND EXISTING CONDITIONS SHALL BE

CHECKED AND VERIFIED BY THE CONTRACTOR


BEFORE PROCEEDING WITH THE WORK

ALL LEVELS RELATIVE TO 'AUSTRALIAN HEIGHT DATUM'

DO NOT SCALE DRAWINGS

USE FIGURED DIMENSIONS ONLY

legend

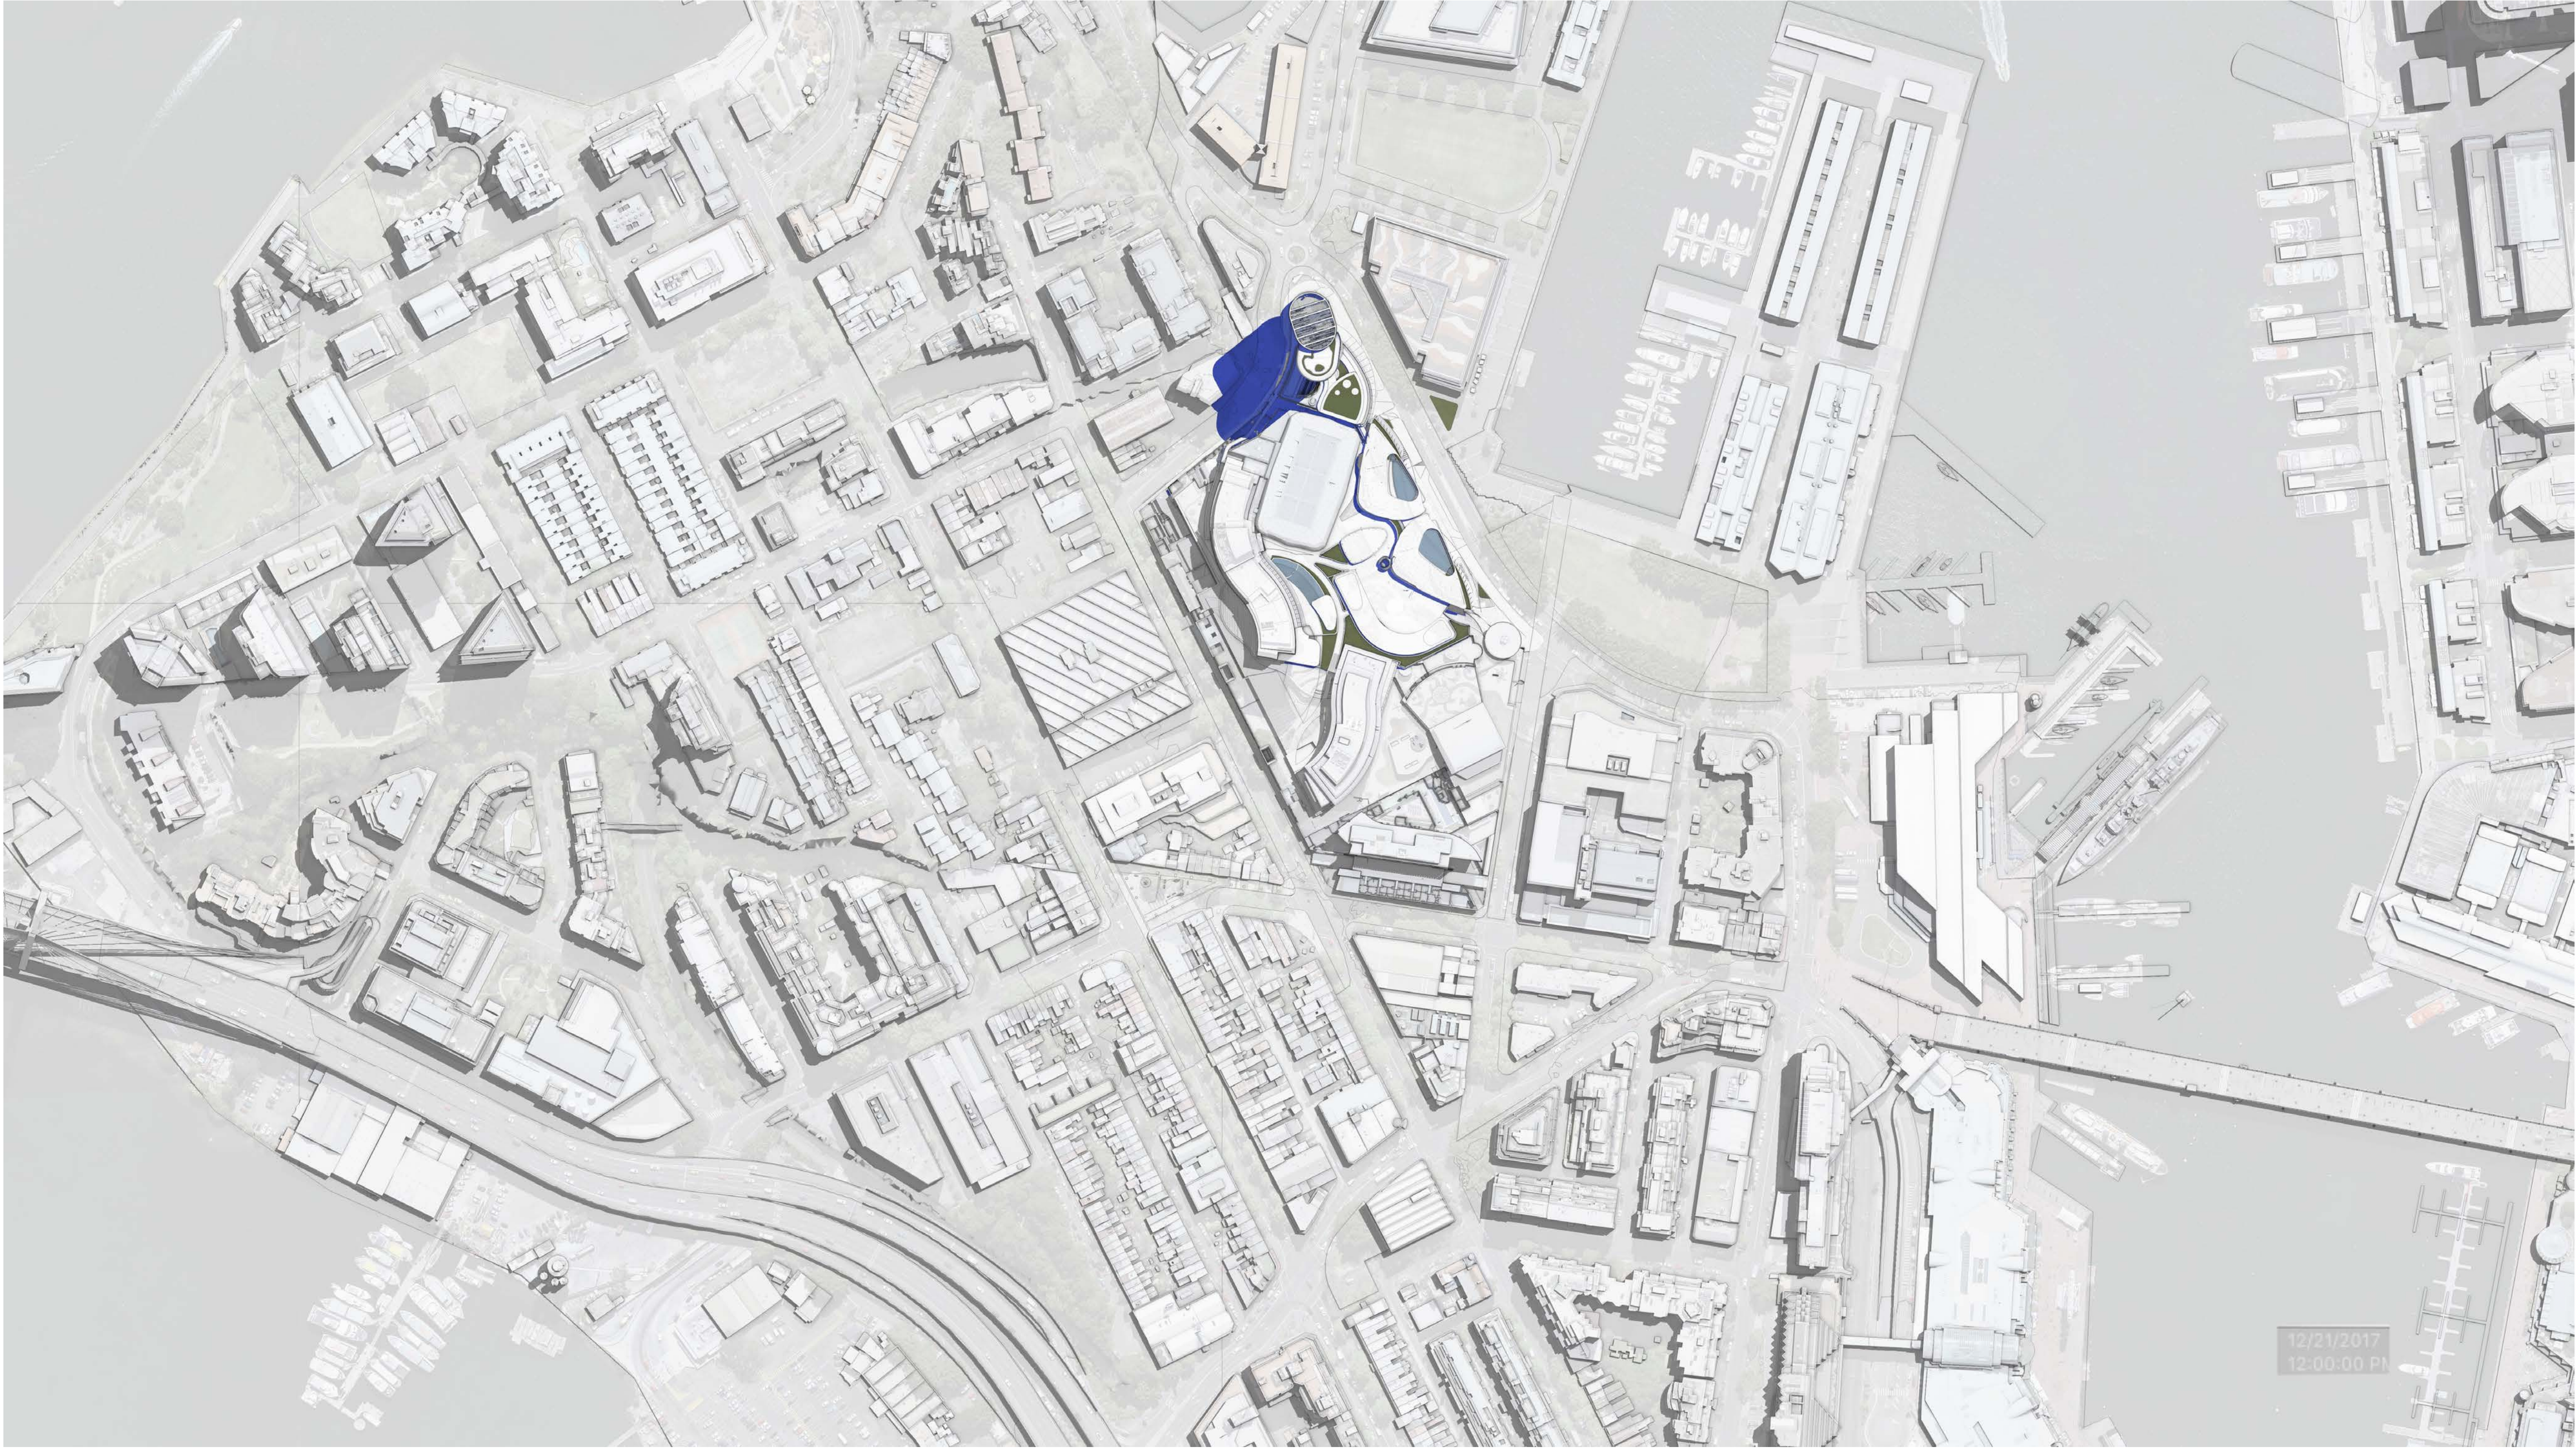

DA01	2/11/18	Response to Submissions	JRS
rev	date	name	by

**fjmt studio** architecture interiors landscape urban community  
sydney melbourne uk  
Level 5, 70 King Street t +61 2 9251 7077 w [fjmtstudio.com](http://fjmtstudio.com)



project  
**Modification 13**  
80 PYRMONT STREET  
PYRMONT NSW 2009

title  
**Shadow Diagrams**  
**December 21st 12pm**

scale	Not to Scale	first issued	2/11/18
project code	sheet no.	revision	
<b>SM13</b>	<b>AF8118</b>	<b>DA01</b>	





GENERAL NOTES

- ALL DIMENSIONS AND EXISTING CONDITIONS SHALL BE CHECKED AND VERIFIED BY THE CONTRACTOR BEFORE PROCEEDING WITH THE WORK
- ALL LEVELS RELATIVE TO 'AUSTRALIAN HEIGHT DATUM'
- DO NOT SCALE DRAWINGS
- USE FIGURED DIMENSIONS ONLY

legend



DA01	2/11/18	Response to Submissions	JRS
rev	date	name	by

fjmt studio architecture interiors landscape urban community  
sydney melbourne uk  
Level 5, 70 King Street t +61 2 9251 7077 w fjmtstudio.com




project  
**Modification 13**  
80 PYRMONT STREET  
PYRMONT NSW 2009

title  
**Shadow Diagrams**  
**December 21st 1pm**

scale	Not to Scale	first issued	2/11/18
project code	sheet no.	revision	
SM13	AF8119	DA01	



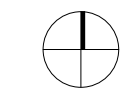

- GENERAL NOTES**
- ALL DIMENSIONS AND EXISTING CONDITIONS SHALL BE CHECKED AND VERIFIED BY THE CONTRACTOR BEFORE PROCEEDING WITH THE WORK
  - ALL LEVELS RELATIVE TO 'AUSTRALIAN HEIGHT DATUM'
  - DO NOT SCALE DRAWINGS
  - USE FIGURED DIMENSIONS ONLY

legend



DA01	2/11/18	Response to Submissions	JRS
rev	date	name	by

**fjmt studio** architecture interiors landscape urban community  
sydney melbourne uk  
Level 5, 70 King Street t +61 2 9251 7077 w [fjmtstudio.com](http://fjmtstudio.com)




project  
**Modification 13**  
80 PYRMONT STREET  
PYRMONT NSW 2009

title  
**Shadow Diagrams**  
**December 21st 2pm**


scale	Not to Scale	first issued	2/11/18
project code	sheet no.	revision	
<b>SM13</b>	<b>AF8120</b>	<b>DA01</b>	



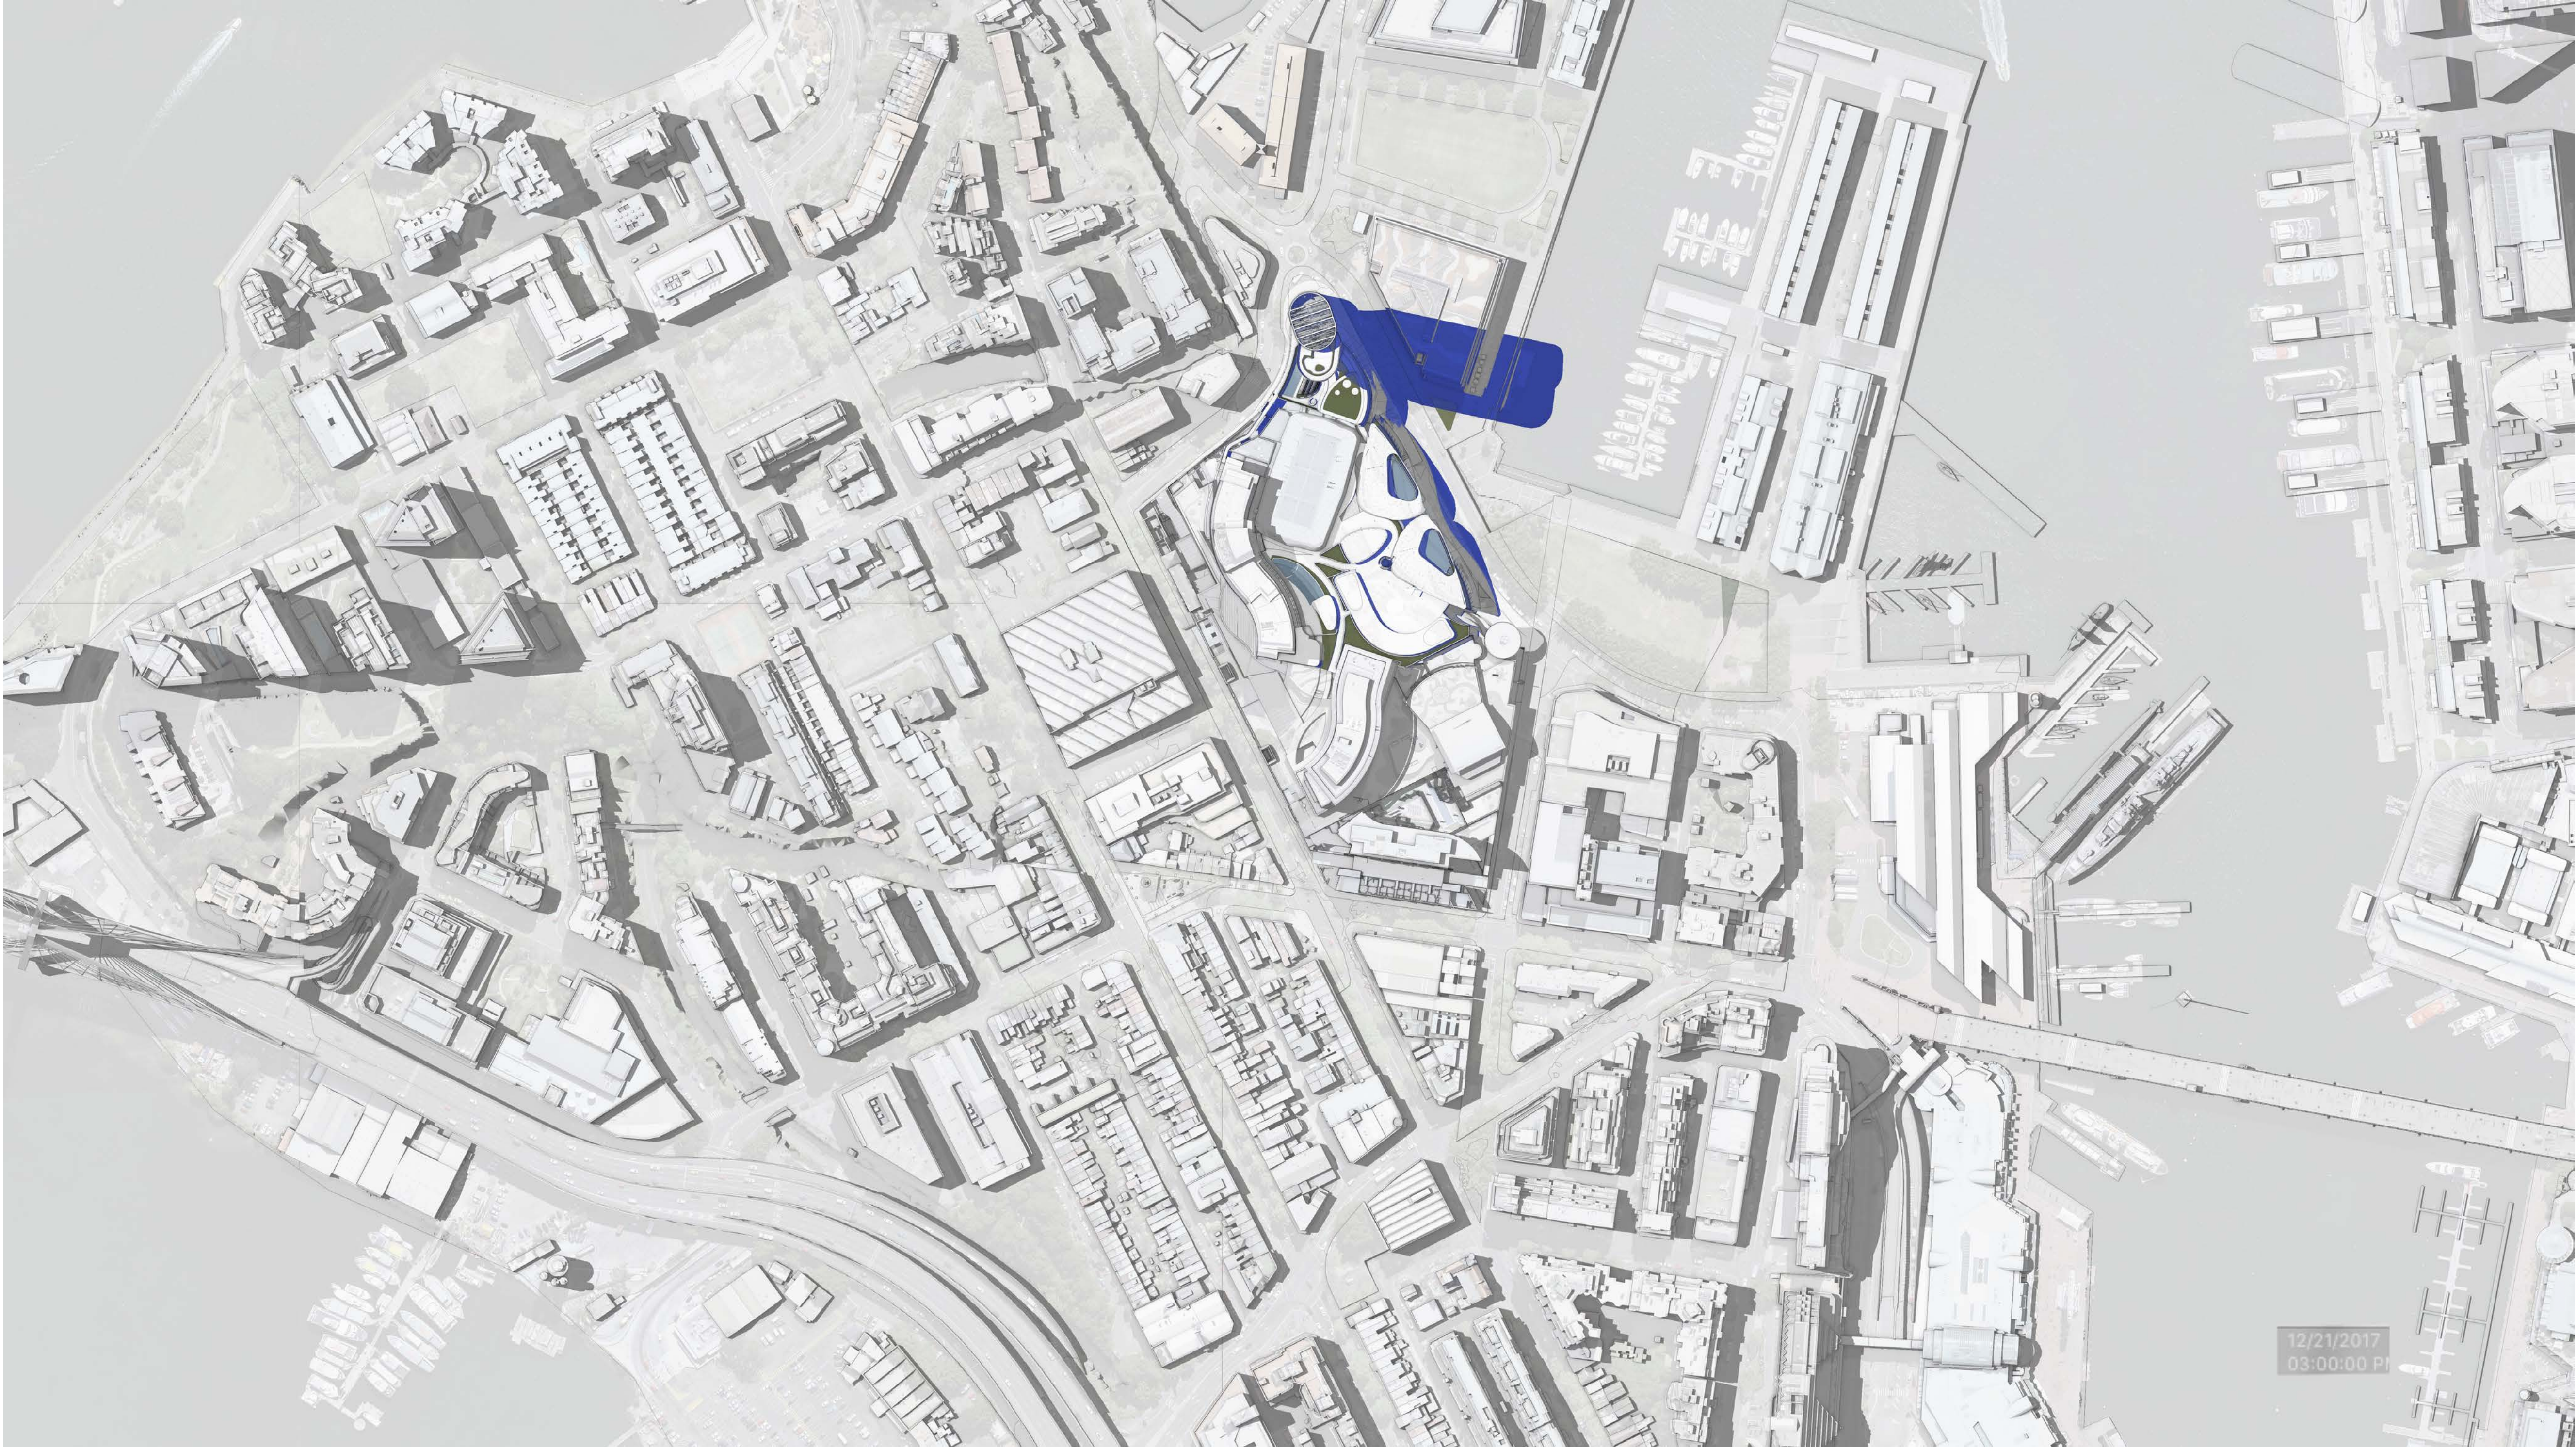


DA01	2/11/18	Response to Submissions	JRS
rev	date	name	by



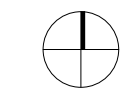

- GENERAL NOTES**
- ALL DIMENSIONS AND EXISTING CONDITIONS SHALL BE
  - CHECKED AND VERIFIED BY THE CONTRACTOR BEFORE PROCEEDING WITH THE WORK
  - ALL LEVELS RELATIVE TO 'AUSTRALIAN HEIGHT DATUM'
  - DO NOT SCALE DRAWINGS
  - USE FIGURED DIMENSIONS ONLY

legend

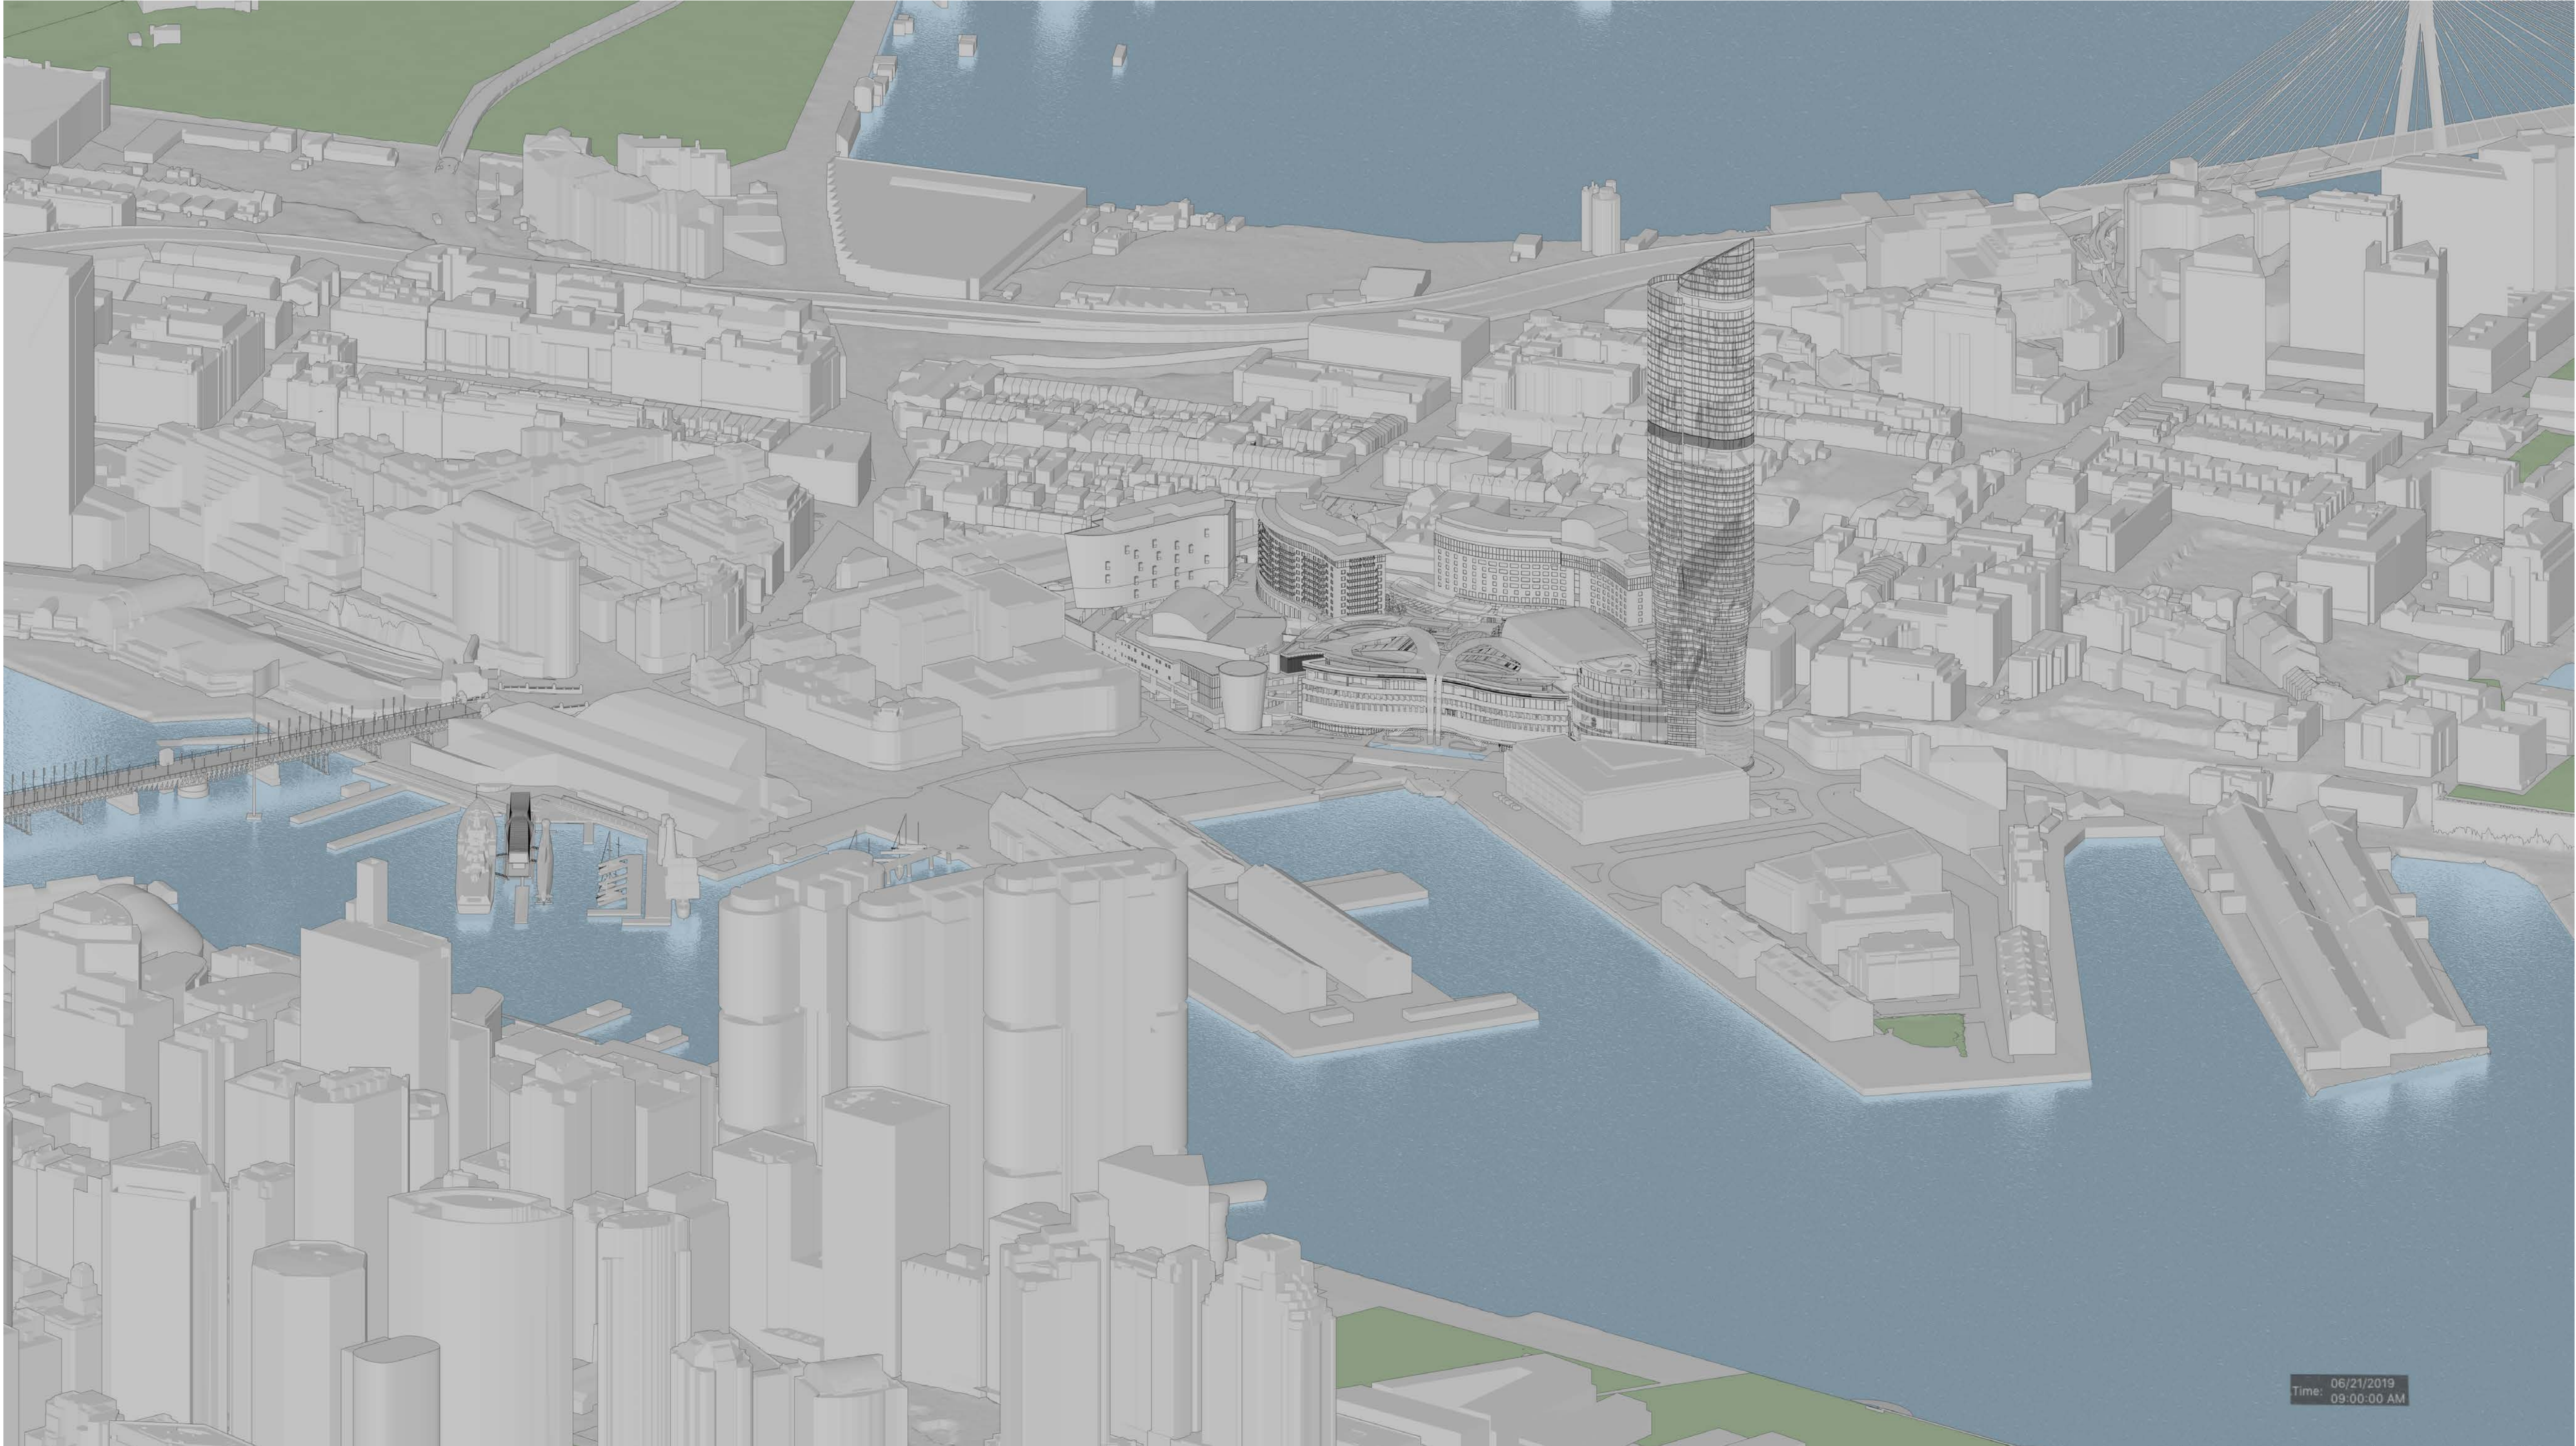

DA01	2/11/18	Response to Submissions	JRS
rev	date	name	by

**fjmt studio** architecture interiors landscape urban community  
sydney melbourne uk  
Level 5, 70 King Street ☎ +61 2 9251 7077 ✉ [fjmtstudio.com](mailto:fjmtstudio.com)




project  
**Modification 13**  
80 PYRMONT STREET  
PYRMONT NSW 2009

title  
**Suns Eye Diagrams**  
**June 21st 9am**

scale	Not to Scale	first issued	2/11/18
project code	sheet no.	revision	
<b>SM13</b>	<b>AF8150</b>	<b>DA01</b>	




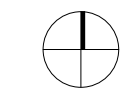

GENERAL NOTES

- ALL DIMENSIONS AND EXISTING CONDITIONS SHALL BE
- CHECKED AND VERIFIED BY THE CONTRACTOR BEFORE PROCEEDING WITH THE WORK
- ALL LEVELS RELATIVE TO 'AUSTRALIAN HEIGHT DATUM'
- DO NOT SCALE DRAWINGS
- USE FIGURED DIMENSIONS ONLY

legend

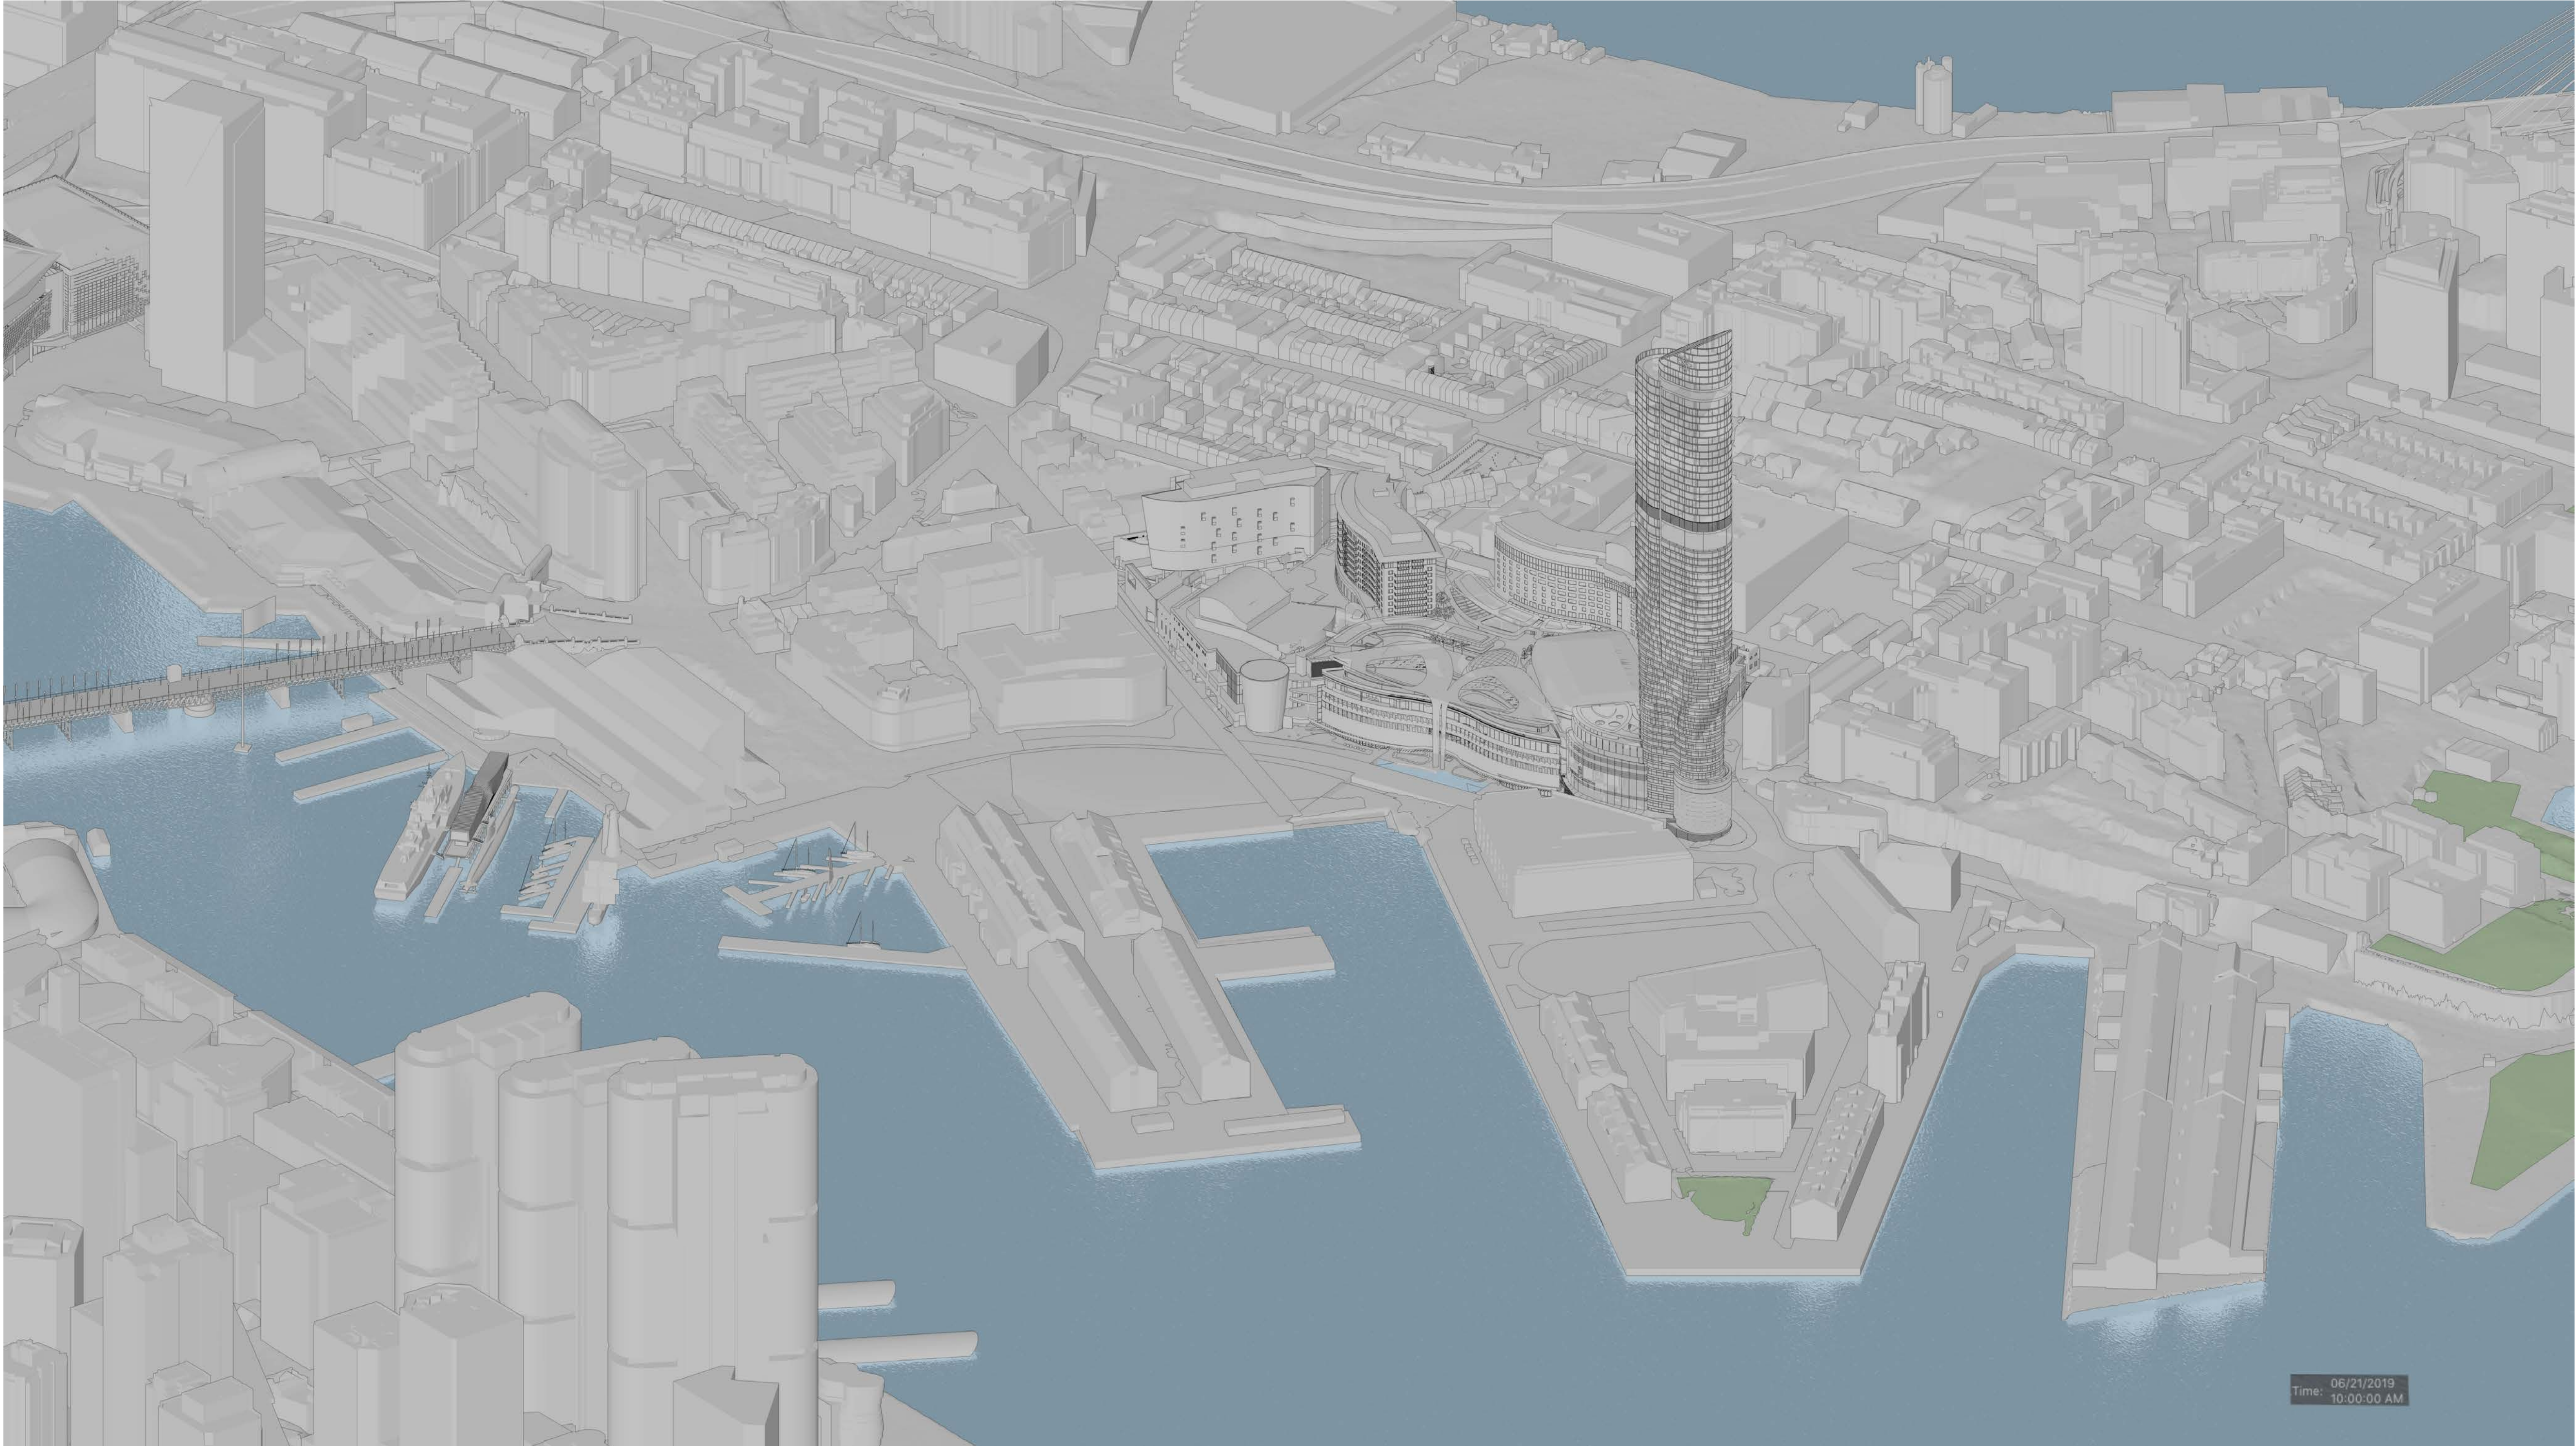

Time: 06/21/2019  
10:00:00 AM

DA01	2/11/18	Response to Submissions	JRS
rev	date	name	by

fjmt studio architecture interiors landscape urban community  
sydney melbourne uk  
Level 5, 70 King Street E +61 2 9251 7077 [fjmtstudio.com](http://fjmtstudio.com)




project  
**Modification 13**  
80 PYRMONT STREET  
PYRMONT NSW 2009

title  
**Suns Eye Diagrams**  
**June 21st 10am**


scale	Not to Scale	first issued	2/11/18
project code	sheet no.	revision	
<b>SM13</b>	<b>AF8151</b>	<b>DA01</b>	



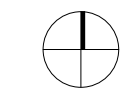

- GENERAL NOTES**
- ALL DIMENSIONS AND EXISTING CONDITIONS SHALL BE CHECKED AND VERIFIED BY THE CONTRACTOR BEFORE PROCEEDING WITH THE WORK
  - ALL LEVELS RELATIVE TO 'AUSTRALIAN HEIGHT DATUM'
  - DO NOT SCALE DRAWINGS
  - USE FIGURED DIMENSIONS ONLY

legend

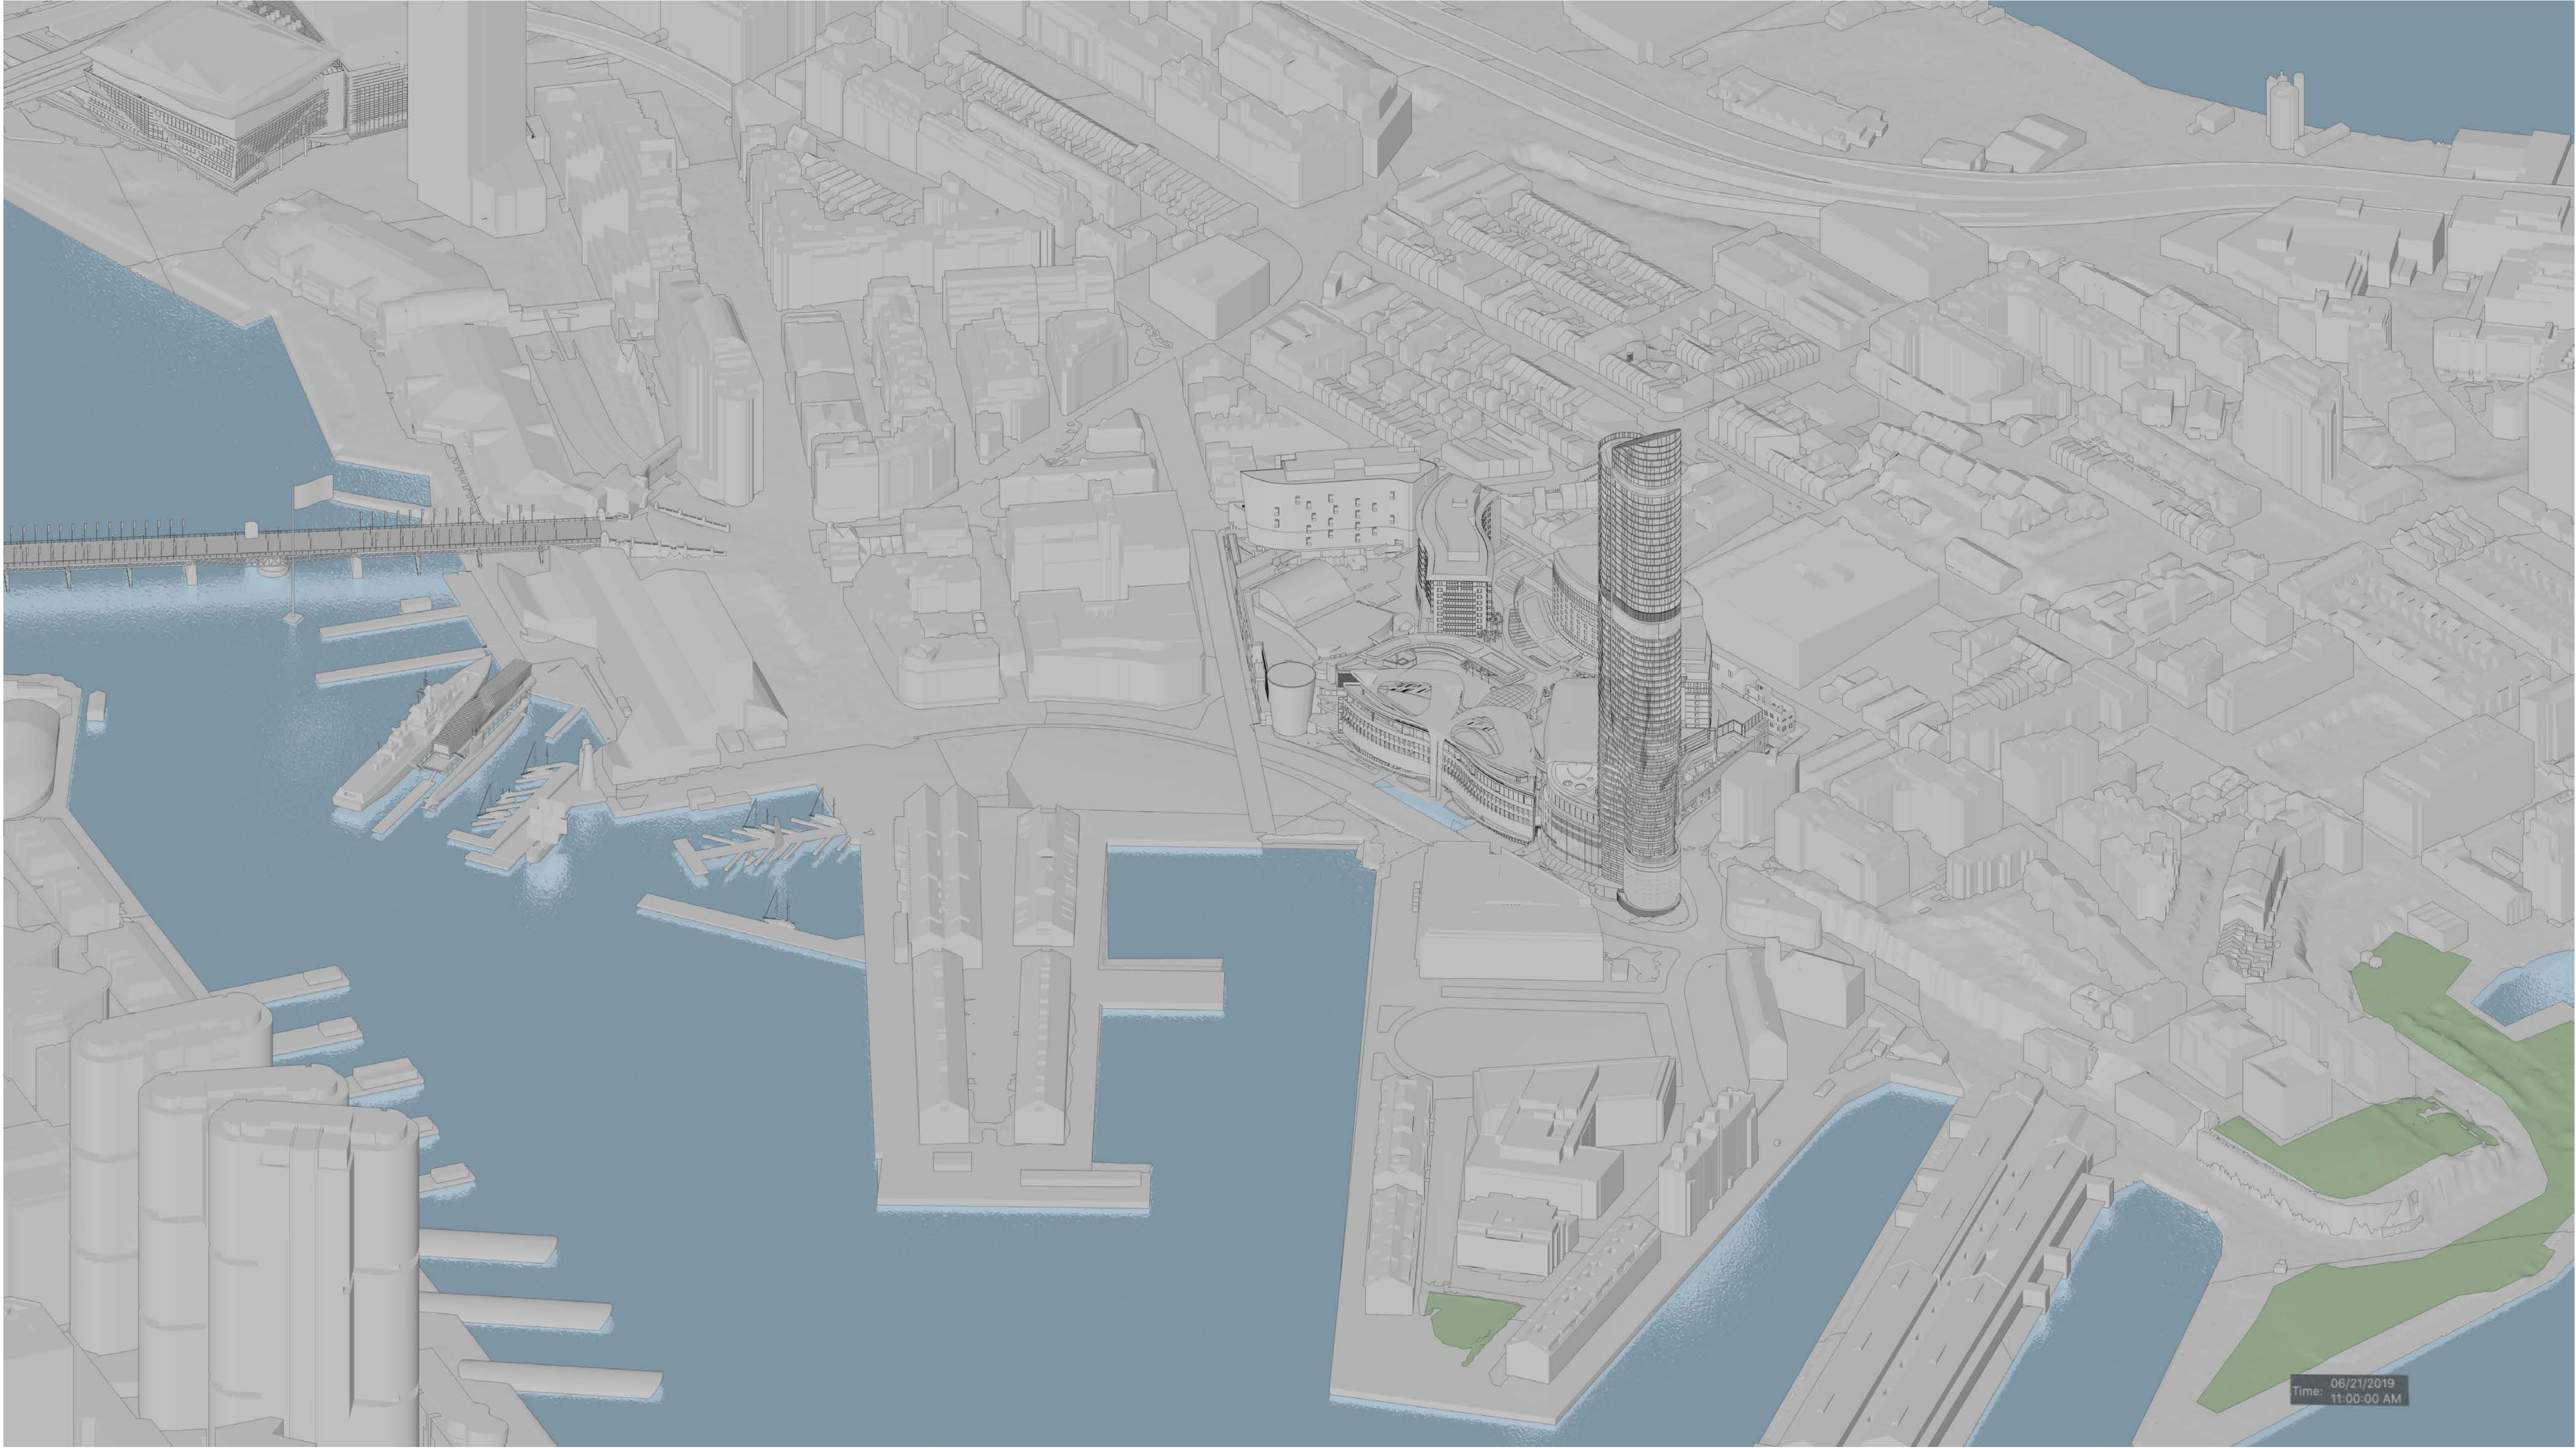

DA01	2/11/18	Response to Submissions	JRS
rev	date	name	by

**fjmt studio** architecture interiors landscape urban community  
sydney melbourne uk  
Level 5, 70 King Street E +61 2 9251 7077 [fjmtstudio.com](http://fjmtstudio.com)




project  
**Modification 13**  
80 PYRMONT STREET  
PYRMONT NSW 2009

title  
**Suns Eye Diagrams**  
**June 21st 11am**

scale	Not to Scale	first issued	2/11/18
project code	sheet no.	revision	
<b>SM13</b>	<b>AF8152</b>	<b>DA01</b>	



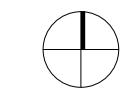

- GENERAL NOTES**
- ALL DIMENSIONS AND EXISTING CONDITIONS SHALL BE
  - CHECKED AND VERIFIED BY THE CONTRACTOR BEFORE PROCEEDING WITH THE WORK
  - ALL LEVELS RELATIVE TO 'AUSTRALIAN HEIGHT DATUM'
  - DO NOT SCALE DRAWINGS
  - USE FIGURED DIMENSIONS ONLY

legend



DA01	2/11/18	Response to Submissions	JRS
rev	date	name	by

**fjmt studio** architecture interiors landscape urban community  
sydney melbourne uk  
Level 5, 70 King Street t +61 2 9251 7077 w [fjmtstudio.com](http://fjmtstudio.com)



project  
**Modification 13**  
80 PYRMONT STREET  
PYRMONT NSW 2009

title  
**Suns Eye Diagrams**  
**June 21st 12pm**

scale	Not to Scale	first issued	2/11/18
project code	sheet no.	revision	
<b>SM13</b>	<b>AF8153</b>	<b>DA01</b>	





GENERAL NOTES

- ALL DIMENSIONS AND EXISTING CONDITIONS SHALL BE CHECKED AND VERIFIED BY THE CONTRACTOR BEFORE PROCEEDING WITH THE WORK
- ALL LEVELS RELATIVE TO 'AUSTRALIAN HEIGHT DATUM'
- DO NOT SCALE DRAWINGS
- USE FIGURED DIMENSIONS ONLY

legend



DA01	2/11/18	Response to Submissions	JRS
rev	date	name	by

fjmt studio architecture interiors landscape urban community  
sydney melbourne uk  
Level 5, 70 King Street E • 61 2 9251 7077 • [fjmtstudio.com](http://fjmtstudio.com)




project  
**Modification 13**  
80 PYRMONT STREET  
PYRMONT NSW 2009

title  
**Suns Eye Diagrams**  
**June 21st 1pm**


scale	Not to Scale	first issued	2/11/18
project code	sheet no.	revision	
<b>SM13</b>	<b>AF8154</b>	<b>DA01</b>	



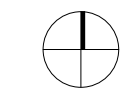

- GENERAL NOTES**
- ALL DIMENSIONS AND EXISTING CONDITIONS SHALL BE CHECKED AND VERIFIED BY THE CONTRACTOR BEFORE PROCEEDING WITH THE WORK
  - ALL LEVELS RELATIVE TO 'AUSTRALIAN HEIGHT DATUM'
  - DO NOT SCALE DRAWINGS
  - USE FIGURED DIMENSIONS ONLY

legend

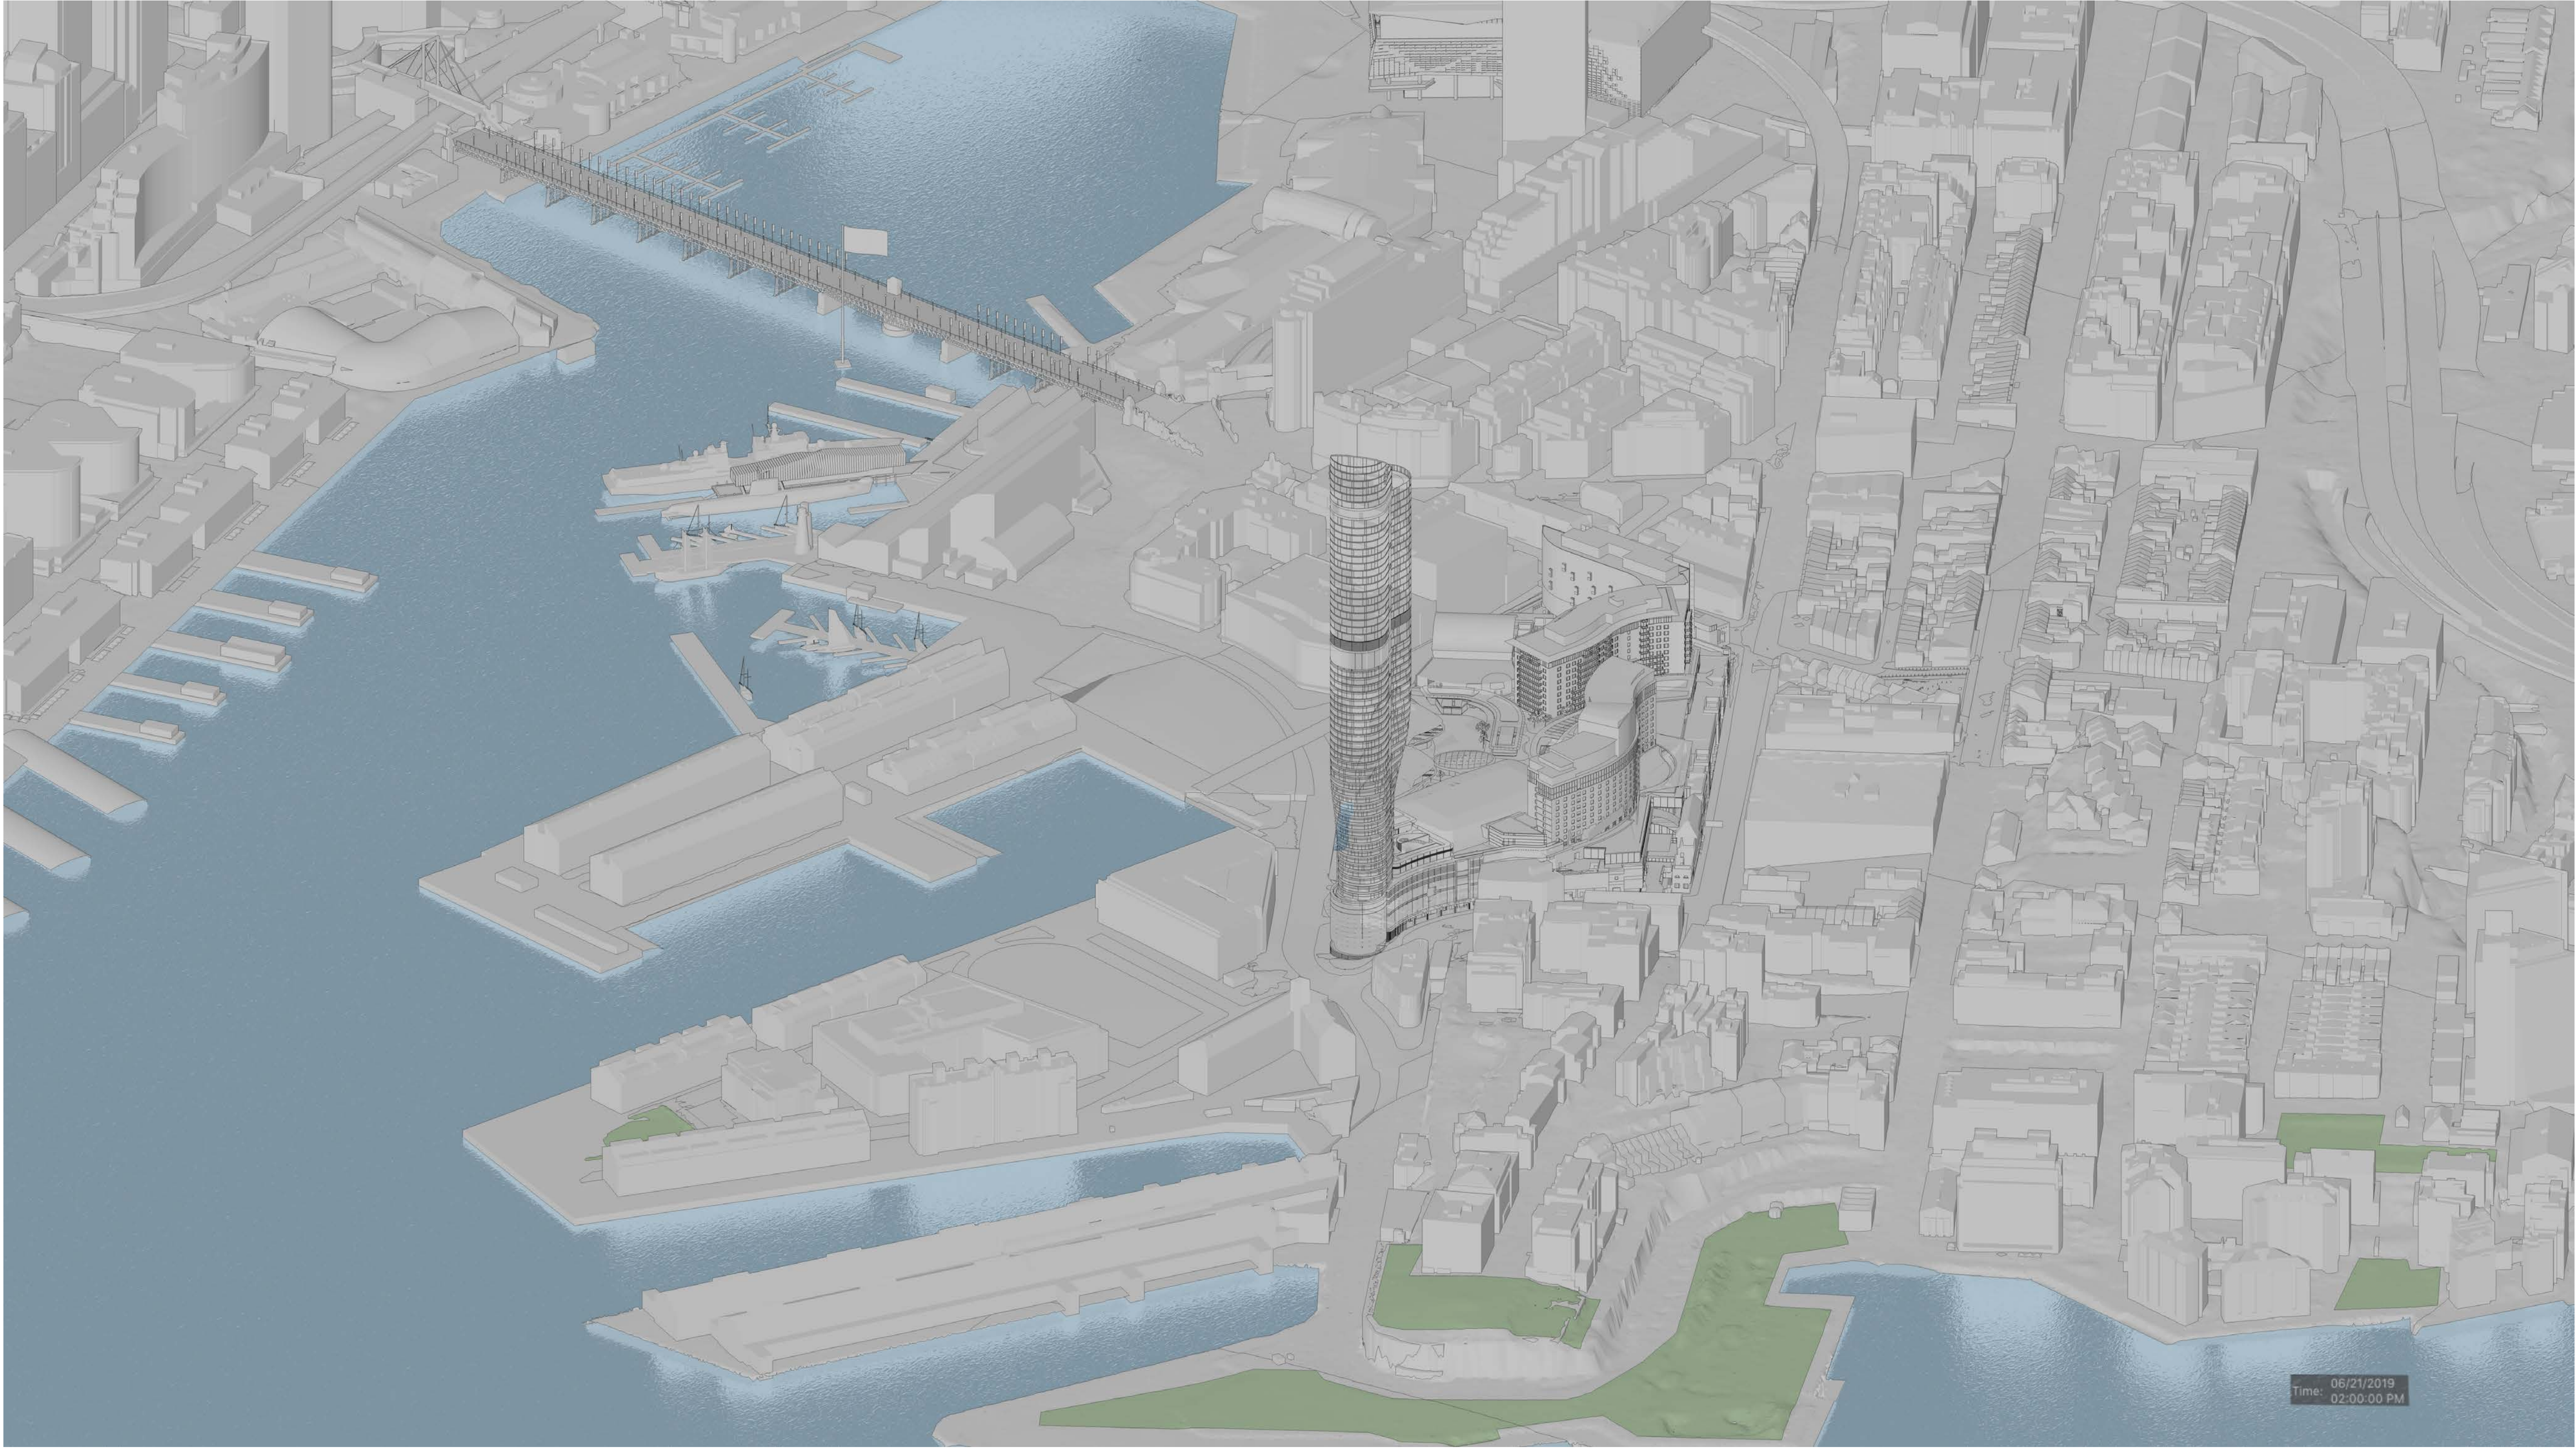

DA01	2/11/18	Response to Submissions	JRS
rev	date	name	by

**fjmt studio** architecture interiors landscape urban community  
sydney melbourne uk  
Level 5, 70 King Street E +61 2 9251 7077 [fjmtstudio.com](http://fjmtstudio.com)




project  
**Modification 13**  
80 PYRMONT STREET  
PYRMONT NSW 2009

title  
**Suns Eye Diagrams**  
**June 21st 2pm**

scale	Not to Scale	first issued	2/11/18
project code	sheet no.	revision	
<b>SM13</b>	<b>AF8155</b>	<b>DA01</b>	




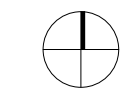

GENERAL NOTES

- ALL DIMENSIONS AND EXISTING CONDITIONS SHALL BE CHECKED AND VERIFIED BY THE CONTRACTOR BEFORE PROCEEDING WITH THE WORK
- ALL LEVELS RELATIVE TO 'AUSTRALIAN HEIGHT DATUM'
- DO NOT SCALE DRAWINGS
- USE FIGURED DIMENSIONS ONLY

legend

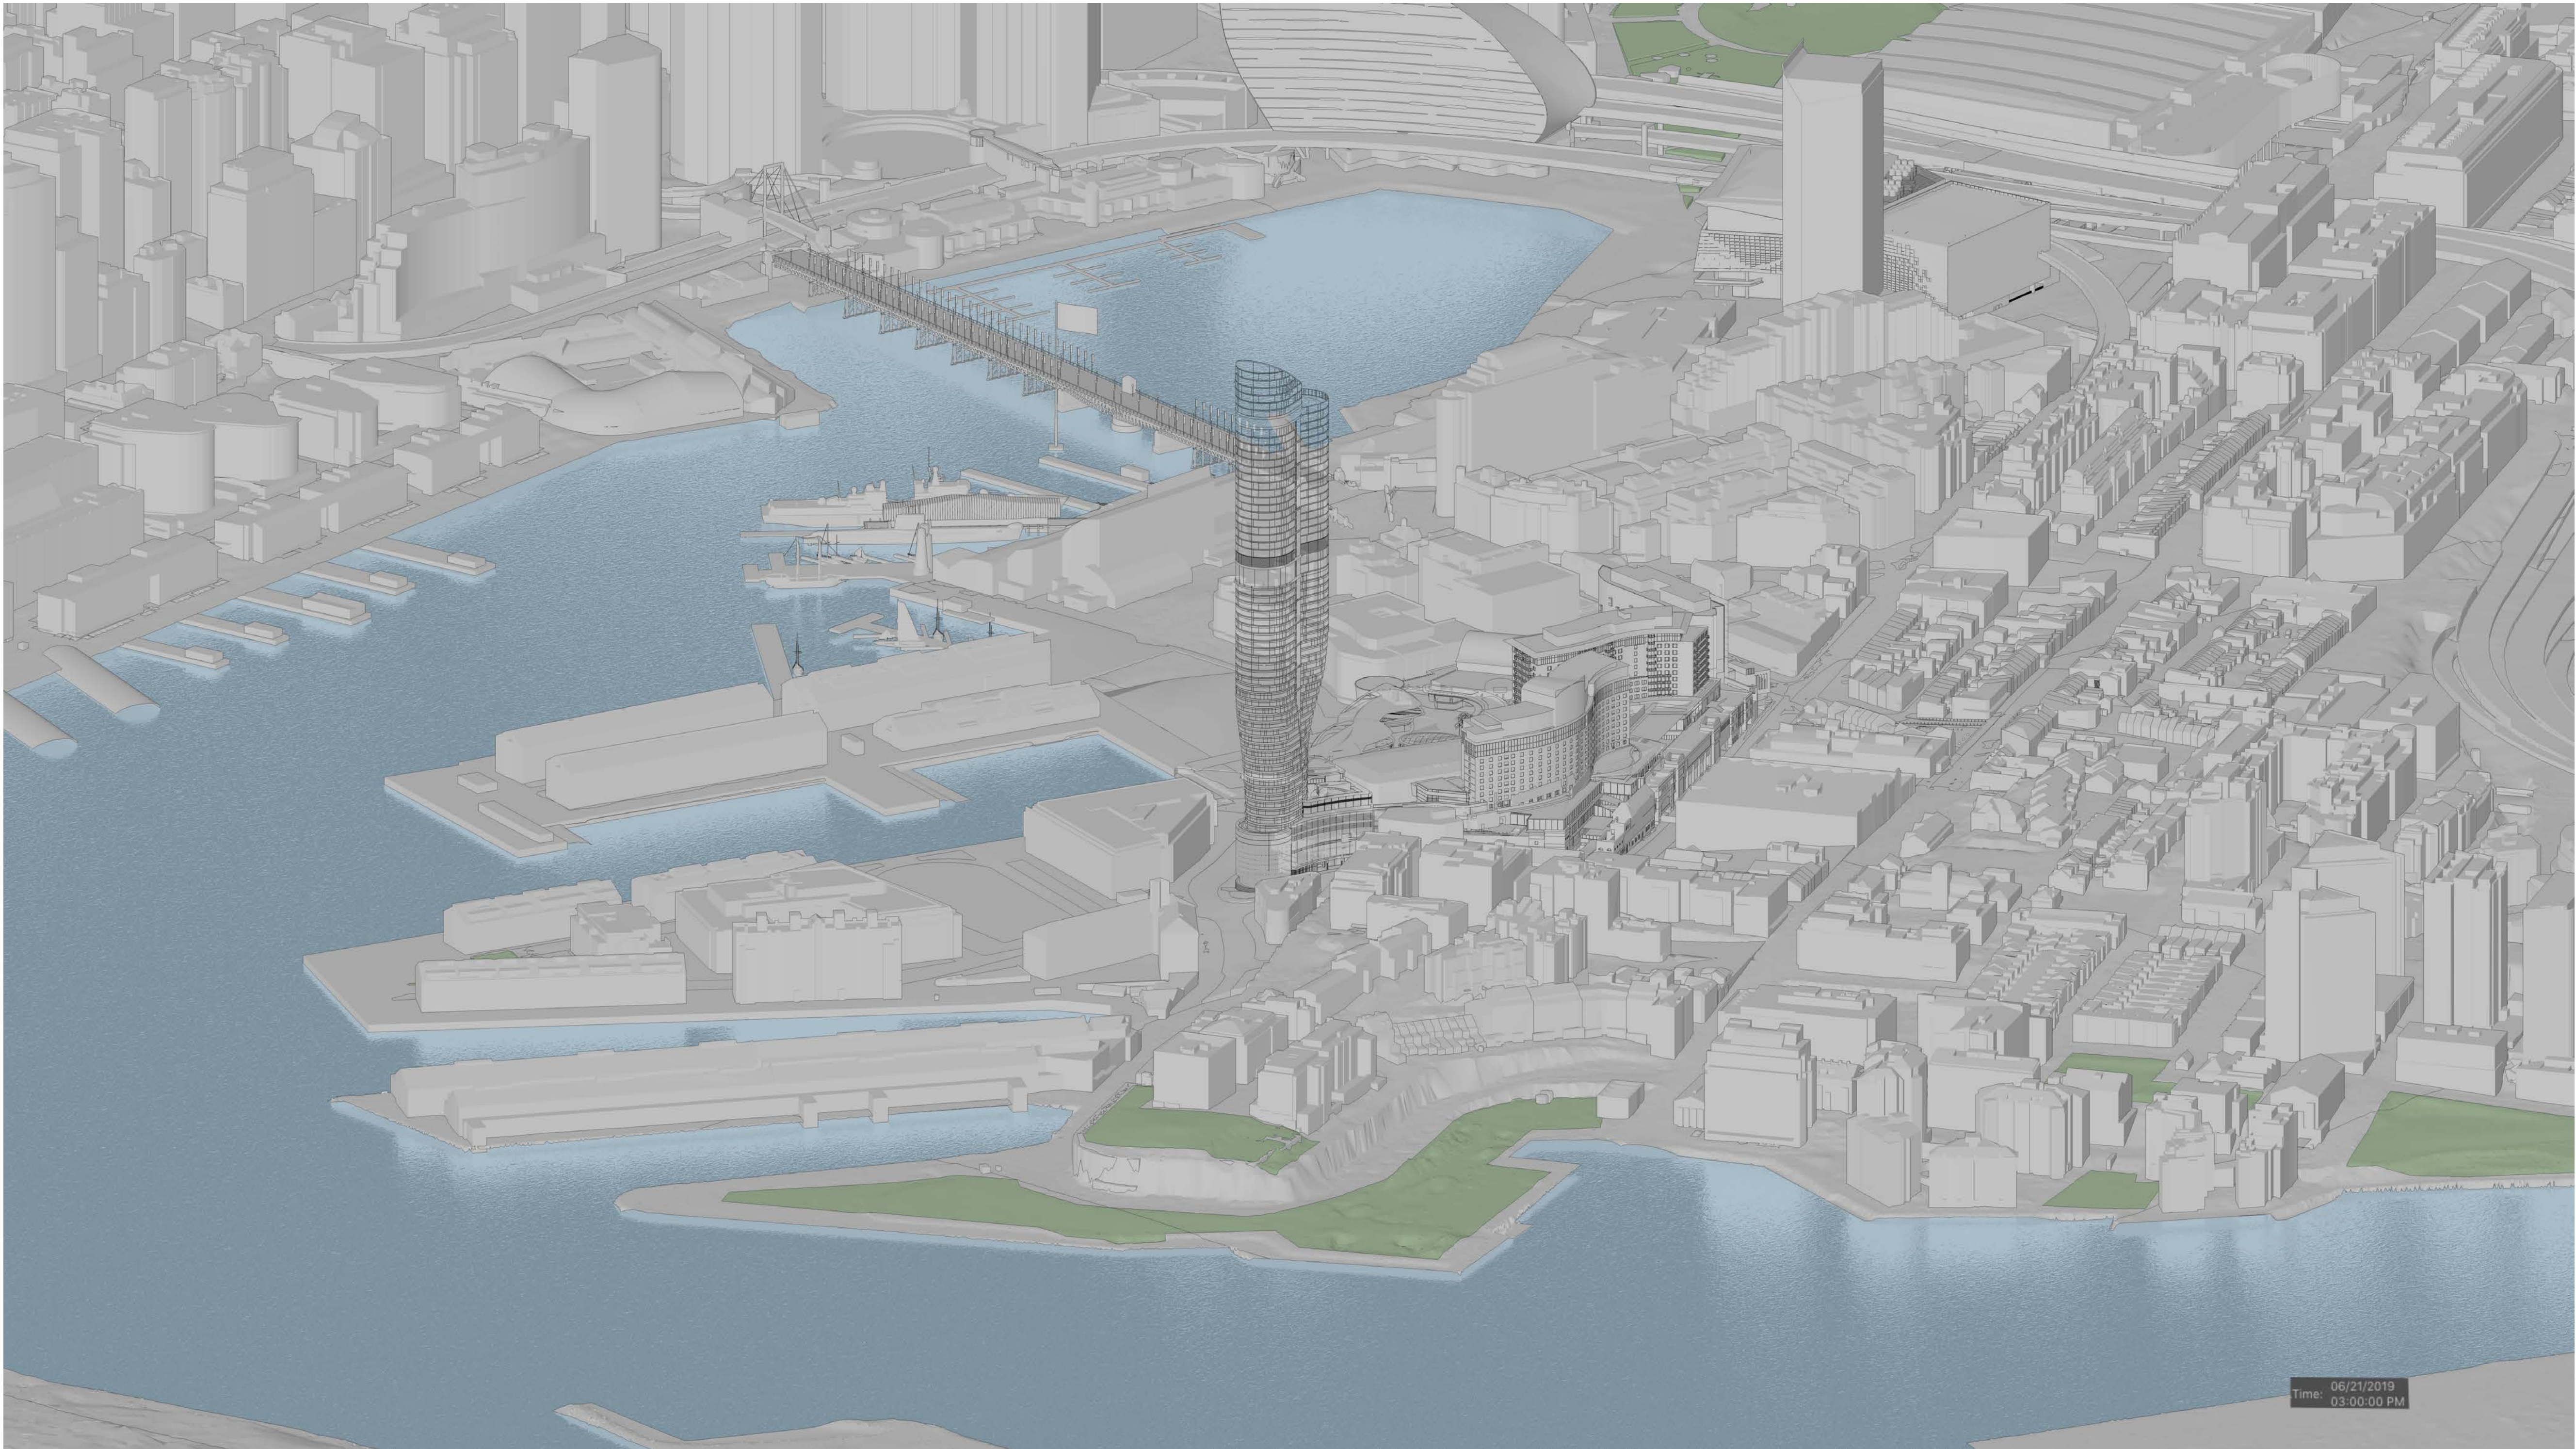

DA01	2/11/18	Response to Submissions	JRS
rev	date	name	by

**fjmt studio** architecture interiors landscape urban community  
sydney melbourne uk  
Level 5, 70 King Street • +61 2 9251 7077 • [fjmtstudio.com](http://fjmtstudio.com)



project  
**Modification 13**  
80 PYRMONT STREET  
PYRMONT NSW 2009

title  
**Suns Eye Diagrams**  
**June 21st 3pm**

scale	Not to Scale	first issued	2/11/18
project code	sheet no.	revision	
<b>SM13</b>	<b>AF8156</b>	<b>DA01</b>	