




1
1 SECTION 1:20

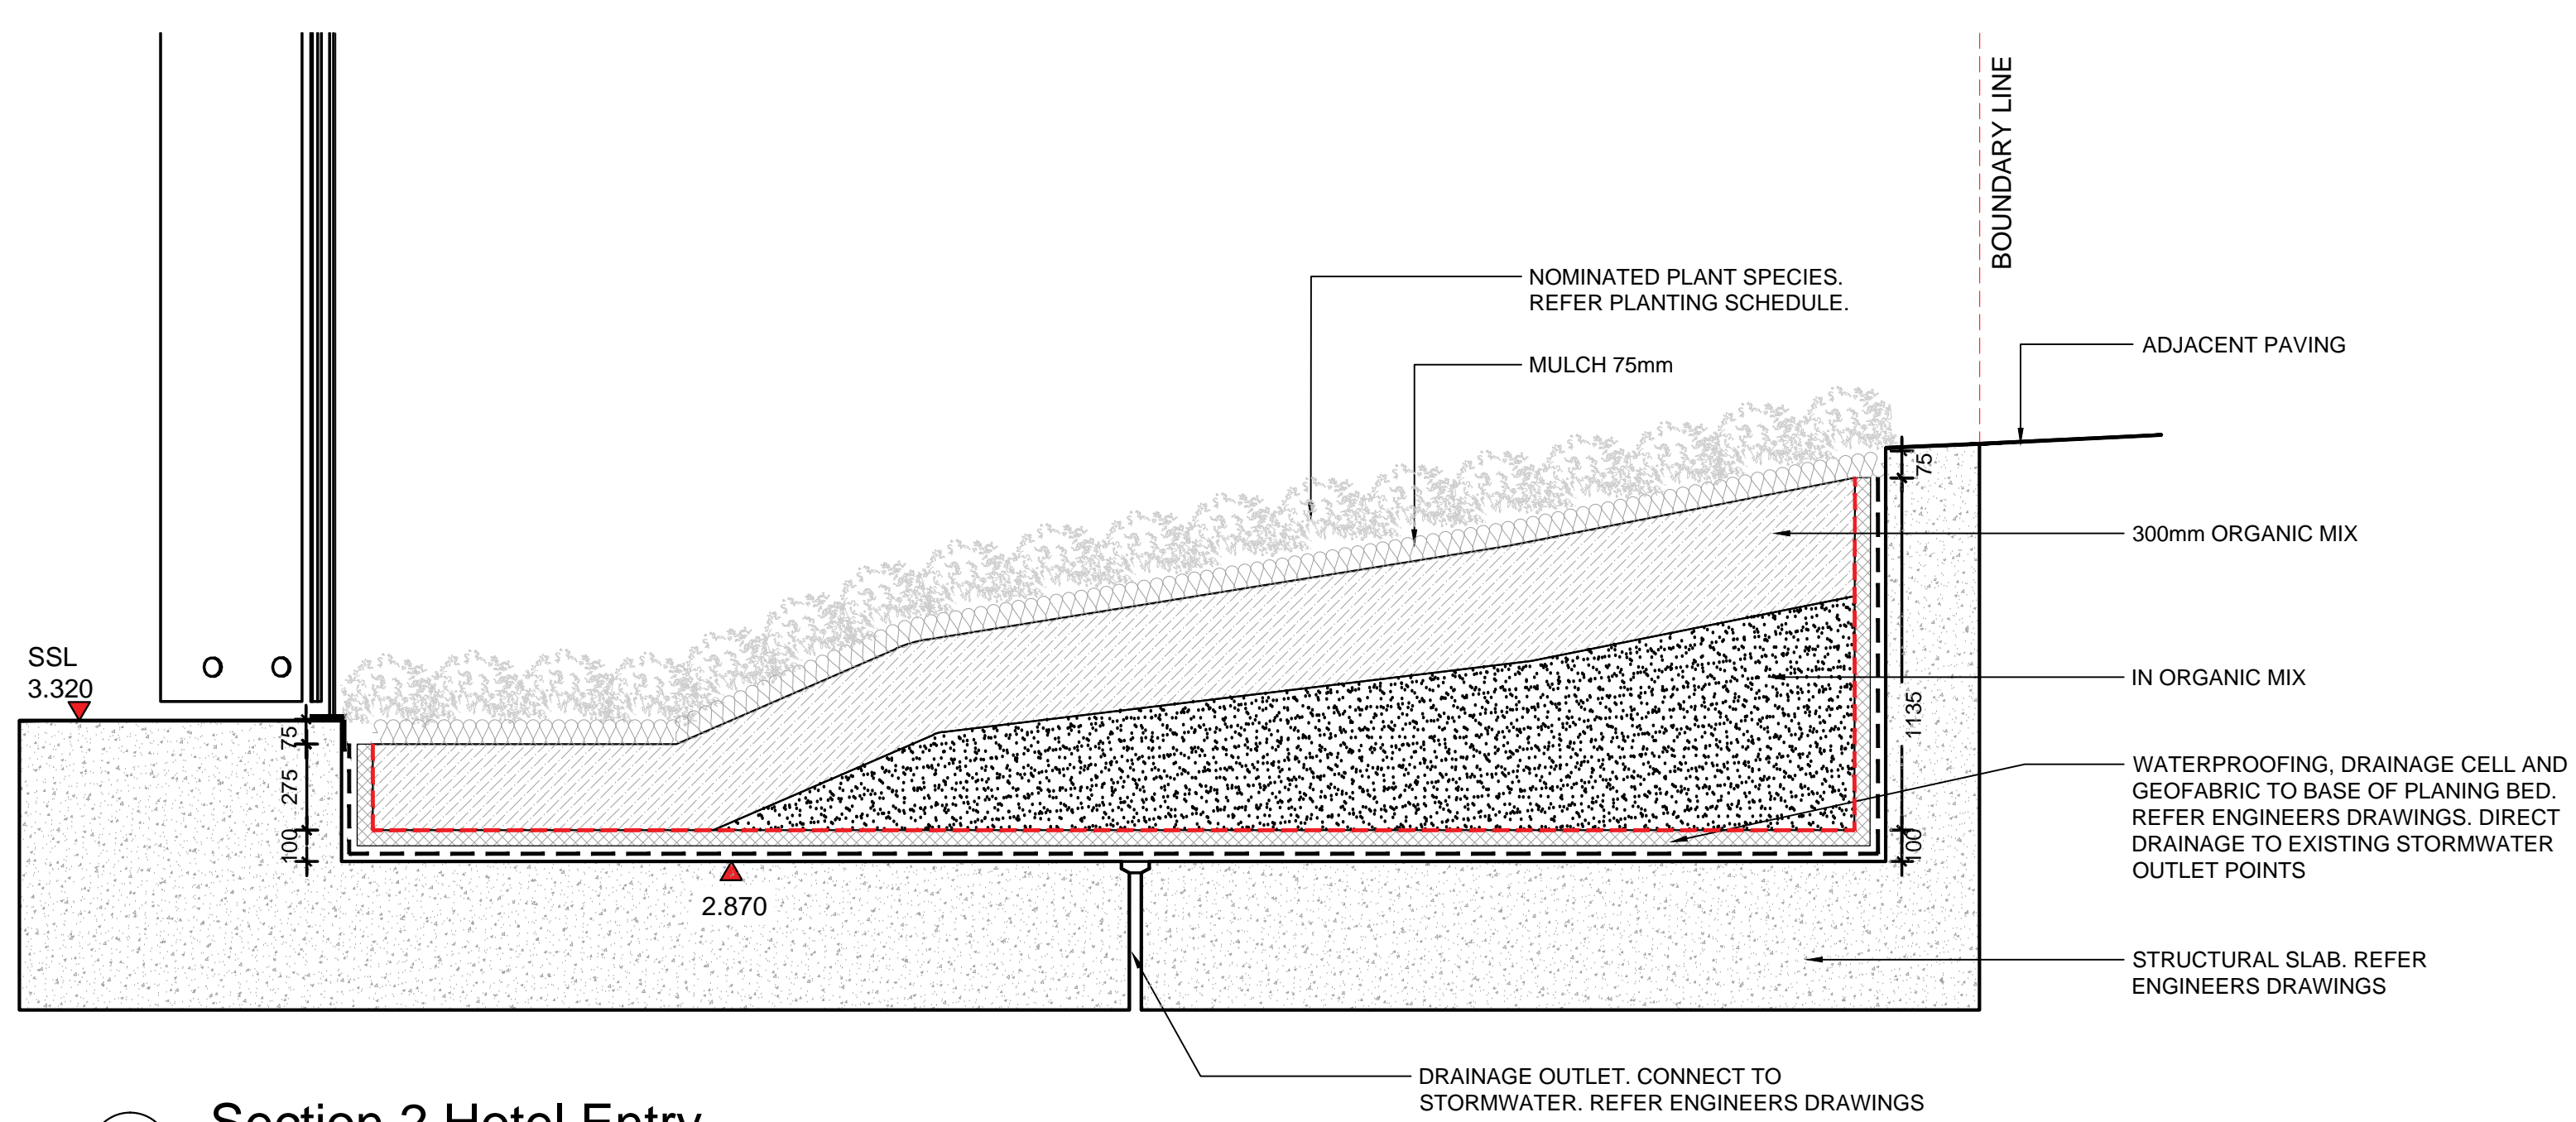


2
2 SECTION 1:20

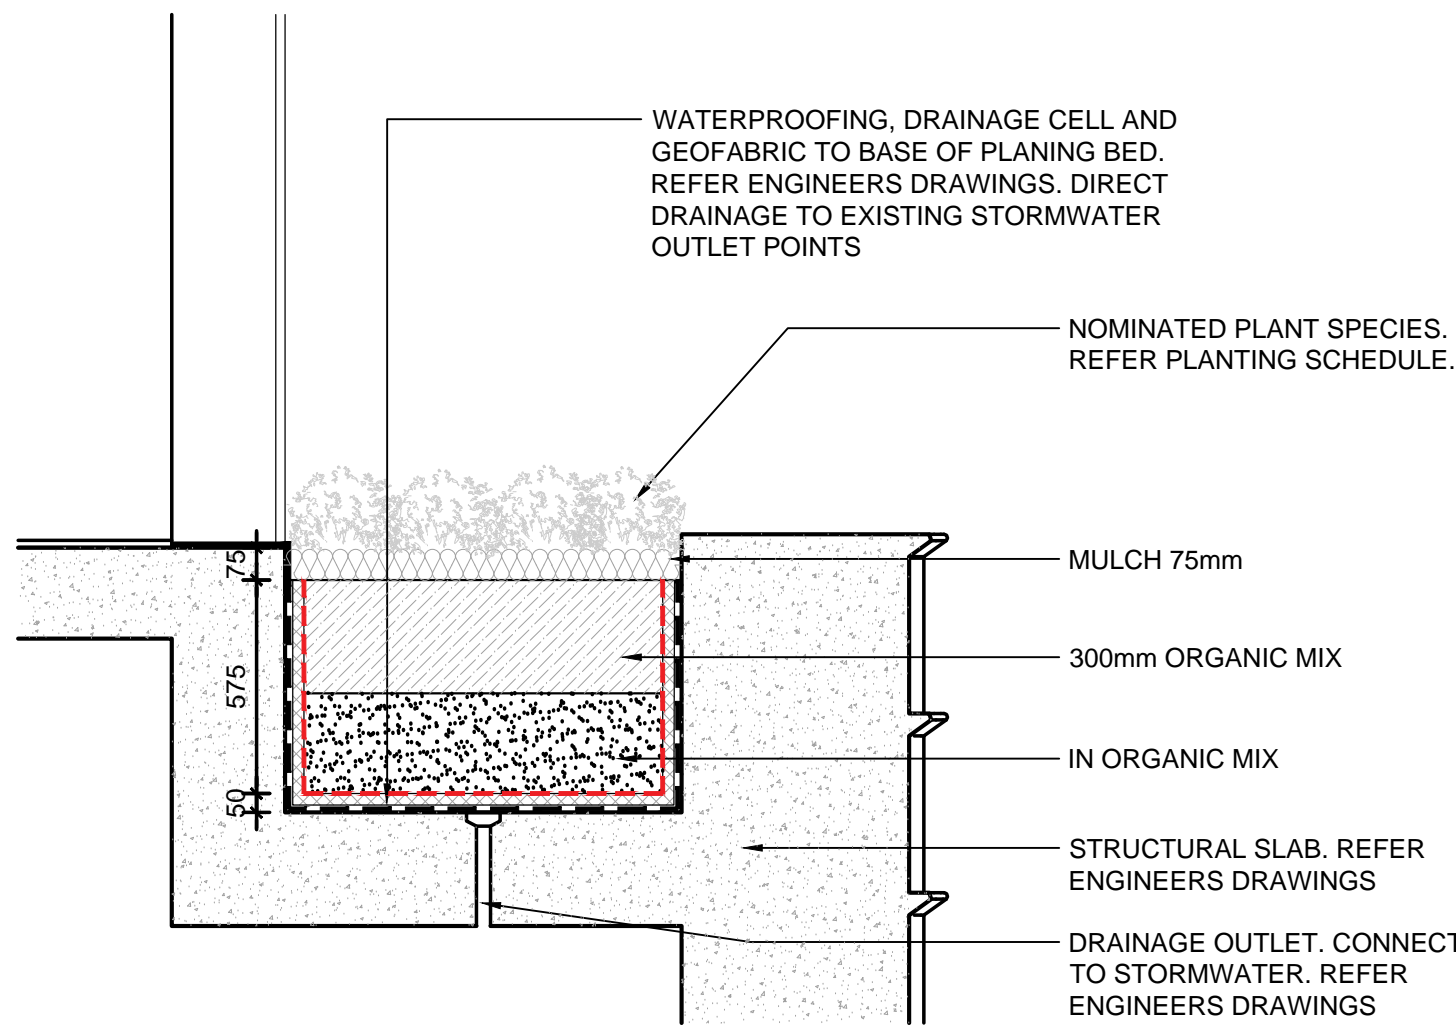


3
3 SECTION 1:20

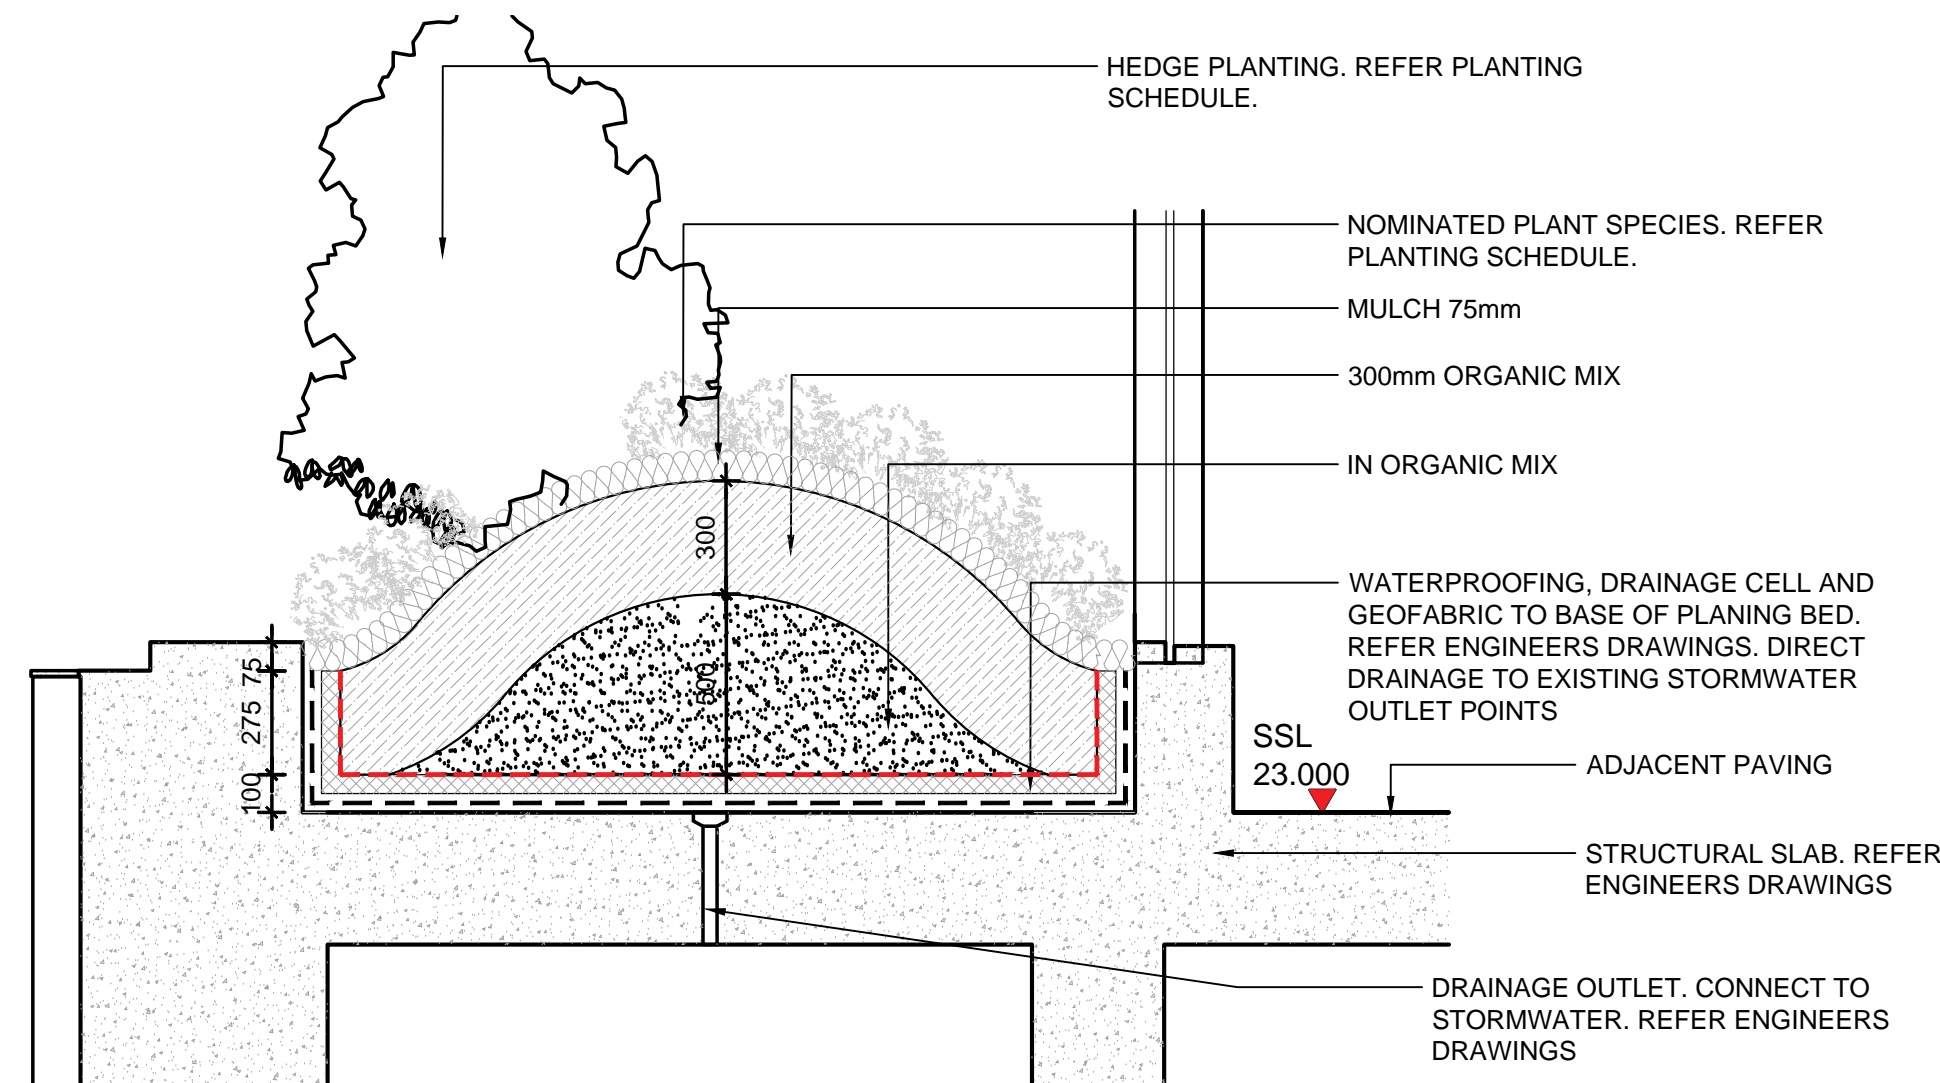

4
4 SECTION 1:20

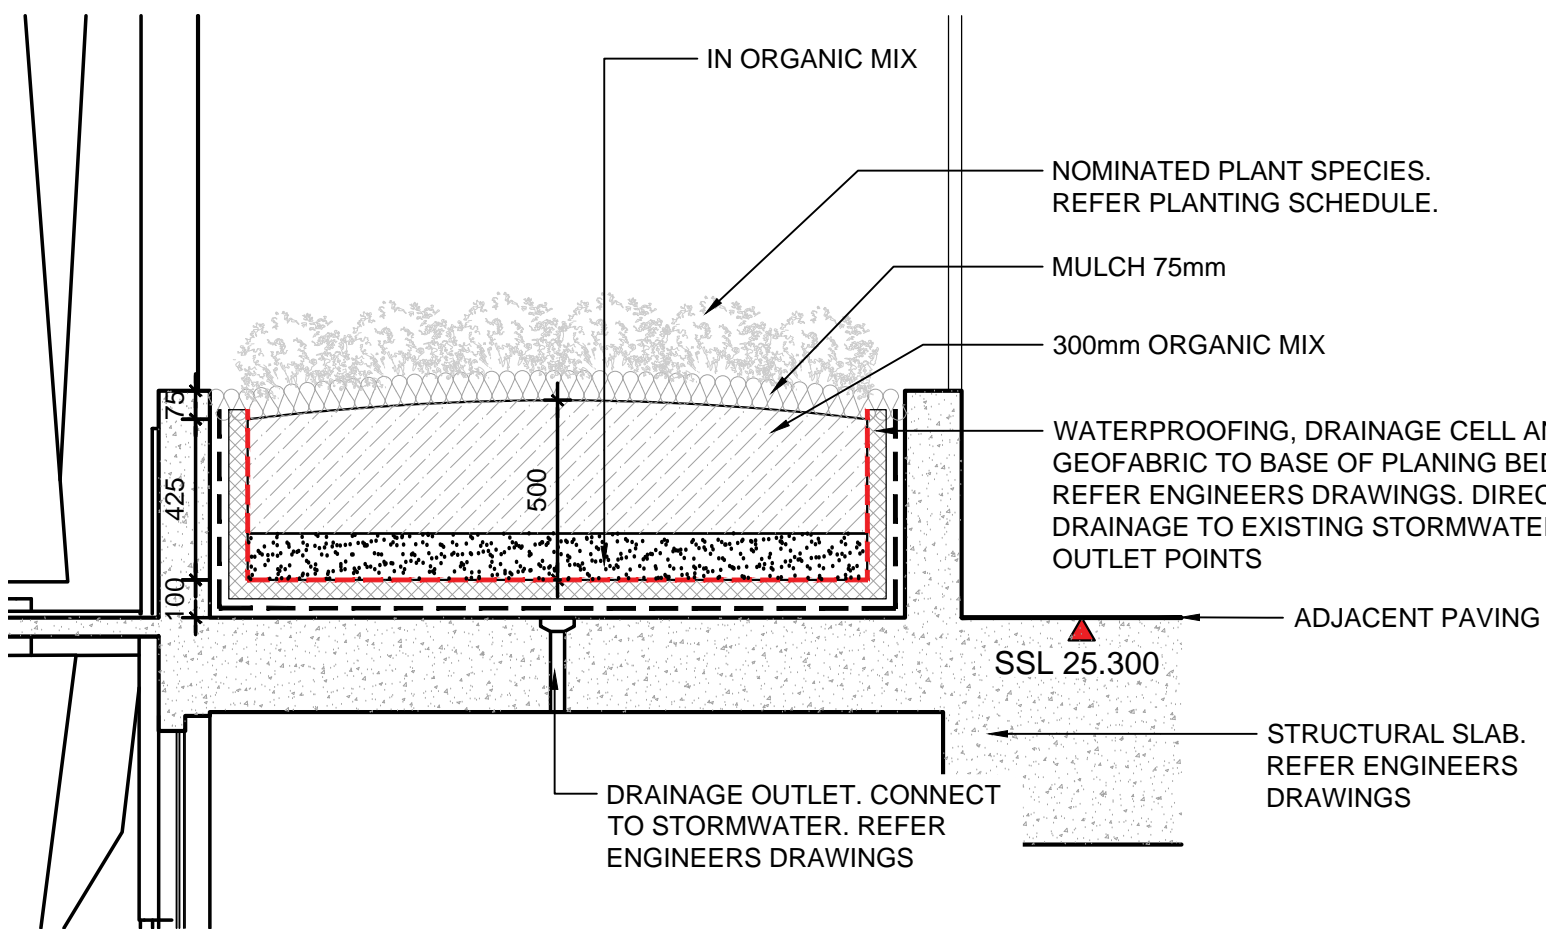


5
5 SECTION 1:20

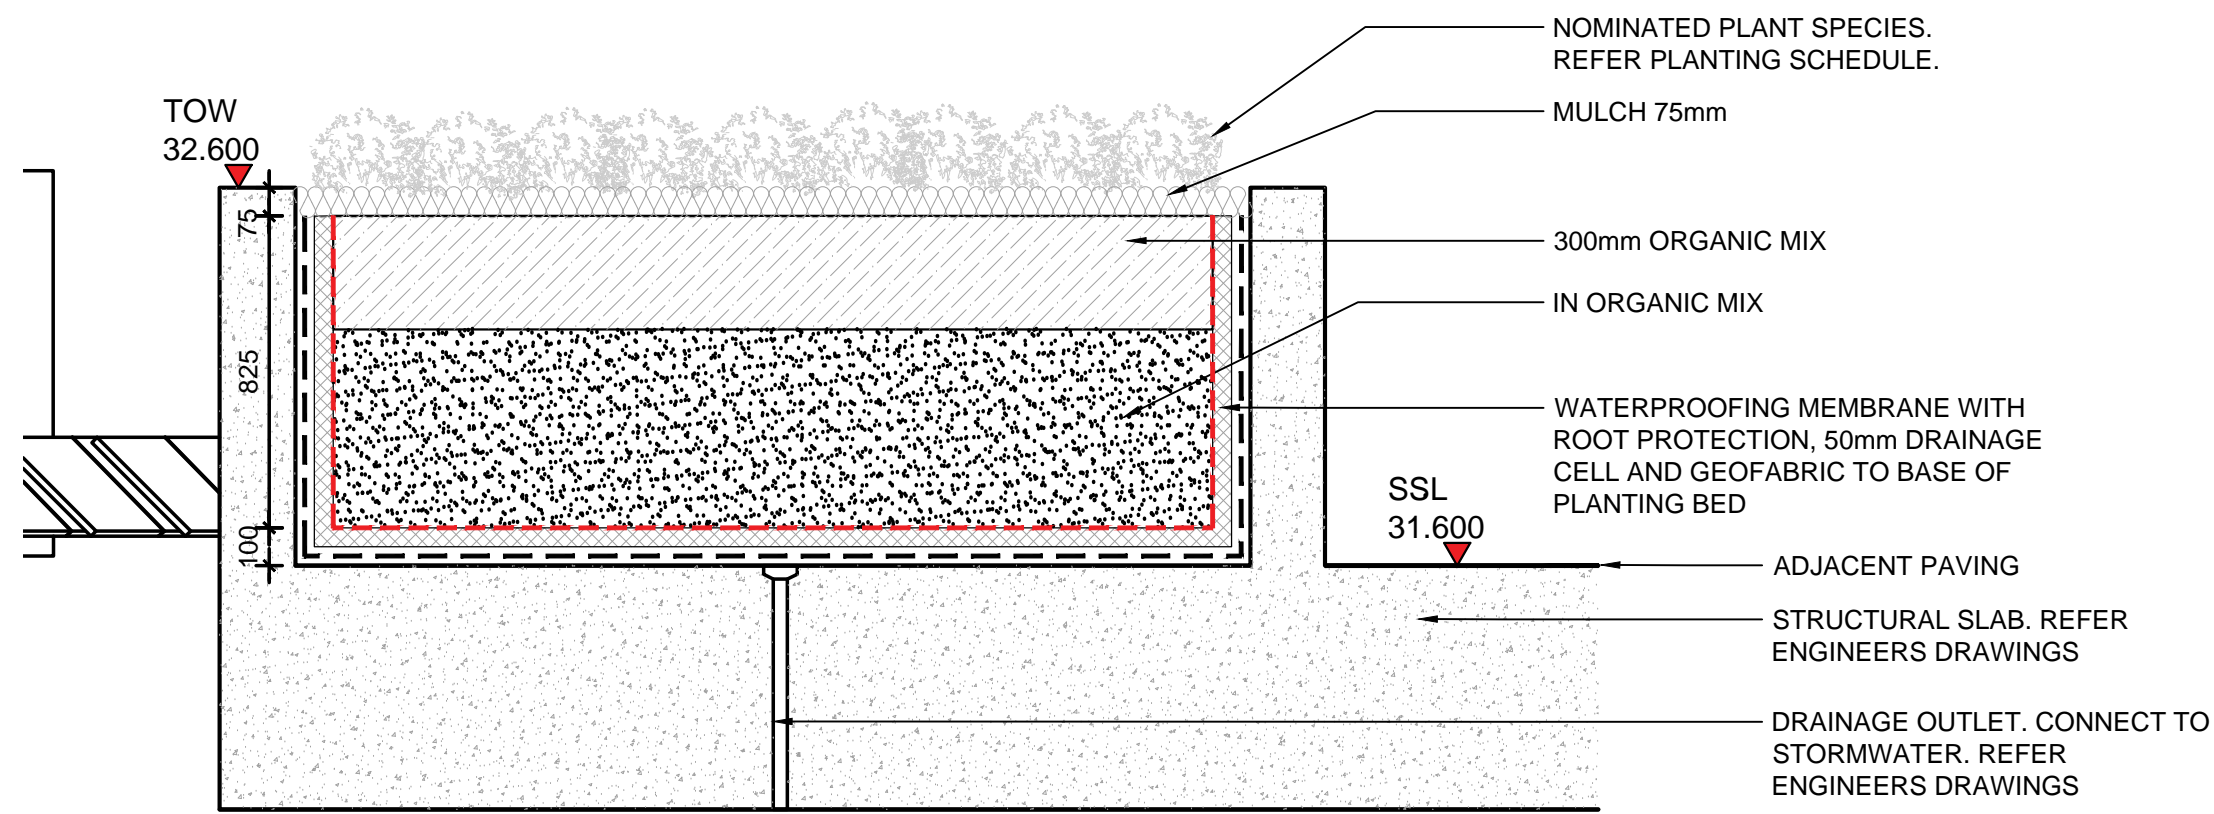


6
6 SECTION 1:20


Level B2 - Hotel Entry

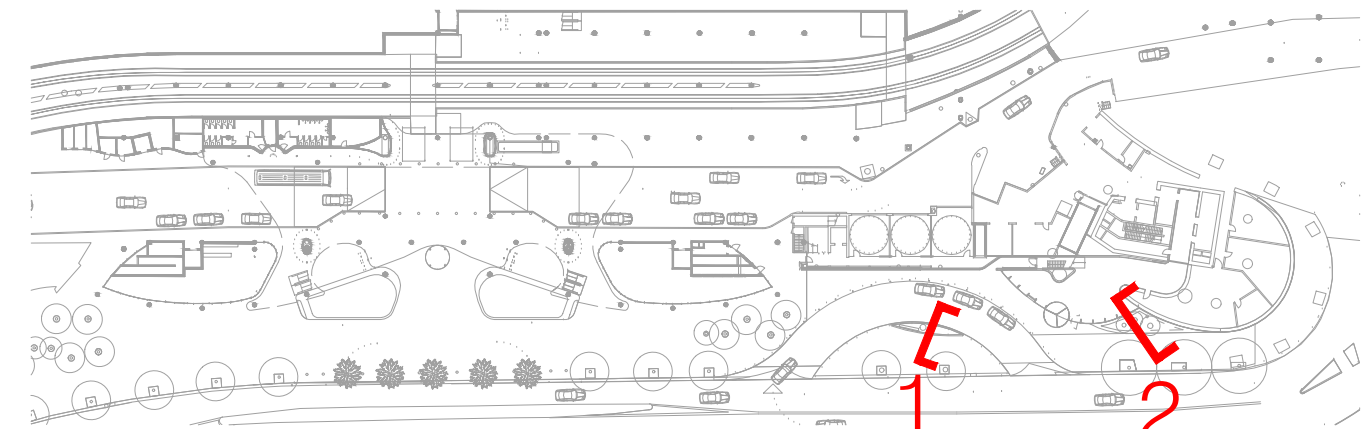


Level 00 - Residential Entry

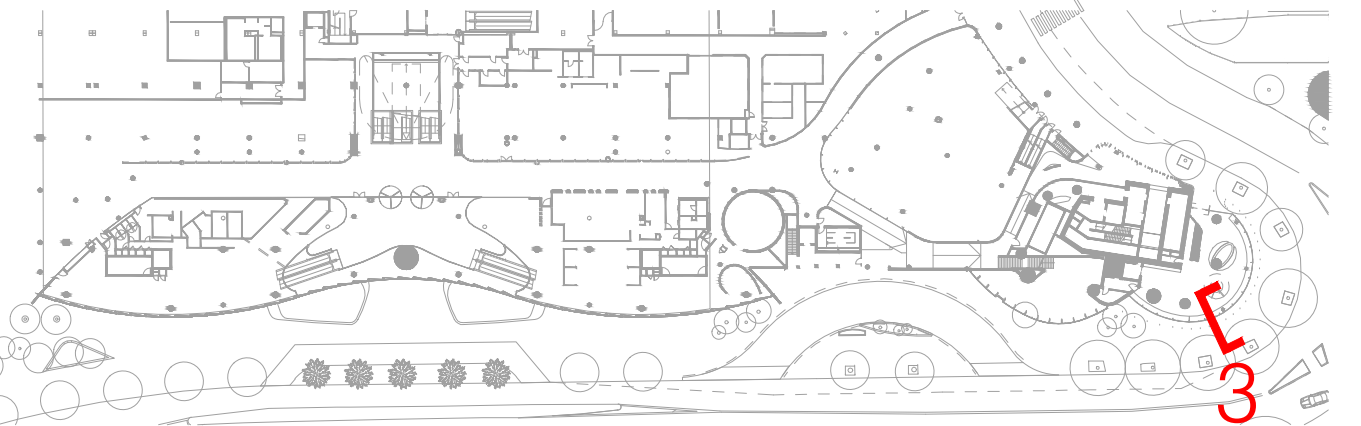



Level 03 - Expansion
Sovereign Room Link

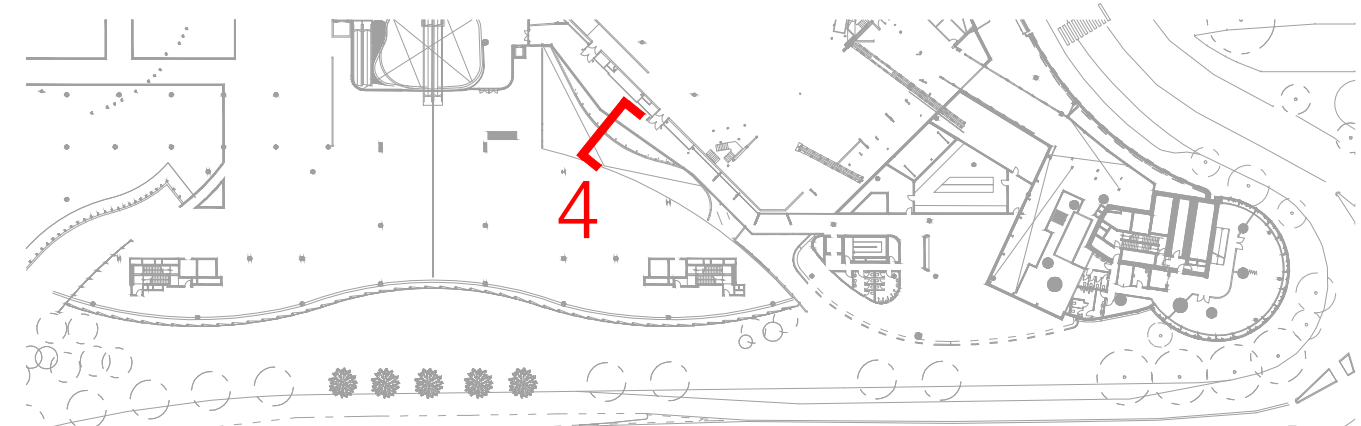

Level 04 -
Community Forum

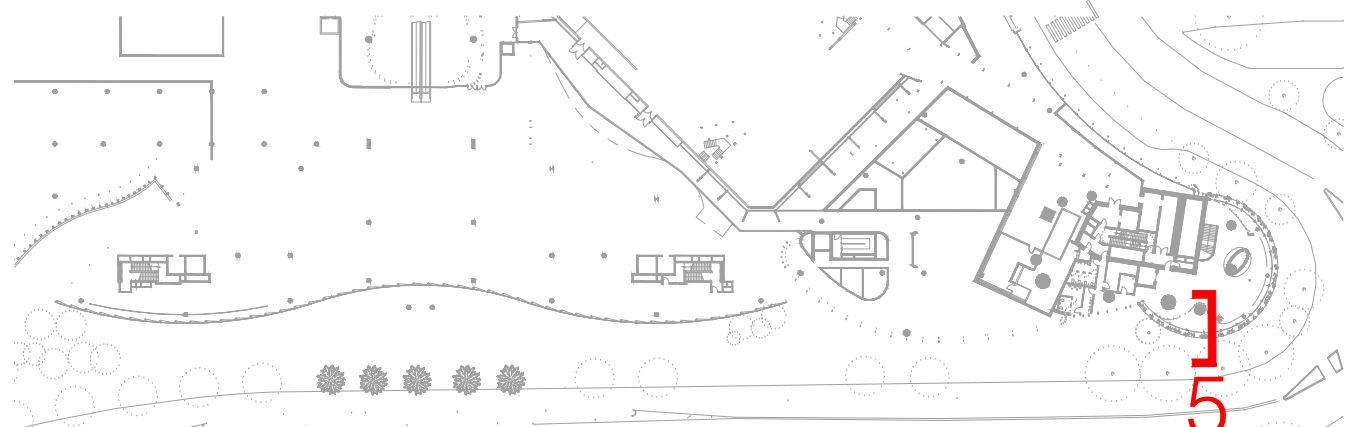

Level 05 - Sky Terrace

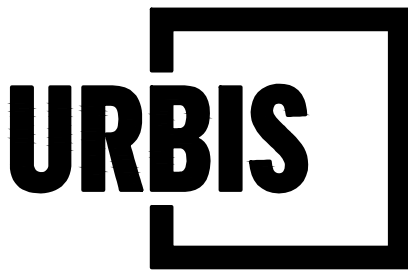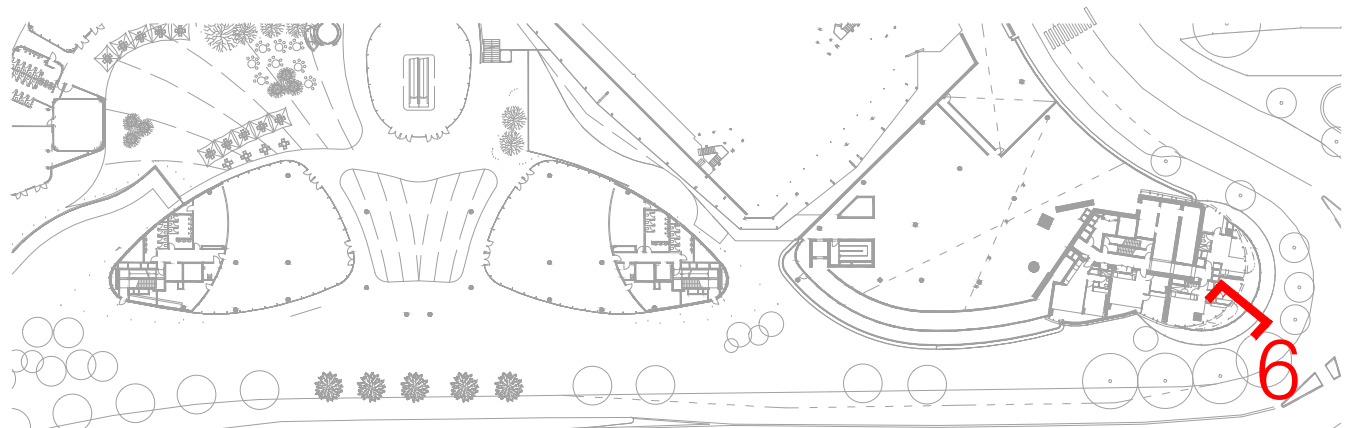

PROJECT

THE STAR MODIFICATION 13

Tower 2, Level 23, Darling Park, 201 Sussex Street | Sydney NSW 2000 Australia | +61 2 8233 9900 | URBIS Pty Ltd | ABN 50 105 256 228

KEY PLAN

A FOR APPROVAL
REV DESCRIPTION

JT MK 24.10.18
DWN CHK DATE

DISCLAIMER

Copyright by Urbis Pty Ltd. This drawing or parts thereof may not be reproduced for any purpose or used for another project without the consent of Urbis other than reproduction for the purposes of actual ordering, supply, installation or construction. This drawing must be read in conjunction with all relevant contracts, schedules, specifications, drawings and any other issued written instructions. Do not scale from drawings. Written figured dimensions take preference to scaled dimension and must be verified on site before proceeding with any work. All discrepancies must be referred to the superintendent for a written decision prior to ordering, supply or installation. Urbis must be notified in writing of any discrepancies.

PROJECT DIRECTOR: MK

CLIENT
THE STAR

DRAWING TITLE

TYPICAL PLANTER SECTIONS

ISSUE
MOD 13 ISSUE

SCALE

As Shown

DRAWING NO.

L900

PROJECT NO.
ND1464

NORTH

REVISION

A