


PLOT STYLE: URBIS COLOUR C1B

PAGE SETUP: ----


PLOTTED BY: JUN TAN

PLOT DATE: 06.11.2018


PATH: J:\National Design\01 CLIENTS\The Star Entertainment Group\ND1464 The Star Mod 1904\Drawn\4.2 CAD\Layout\ND1464\_L900.dwg

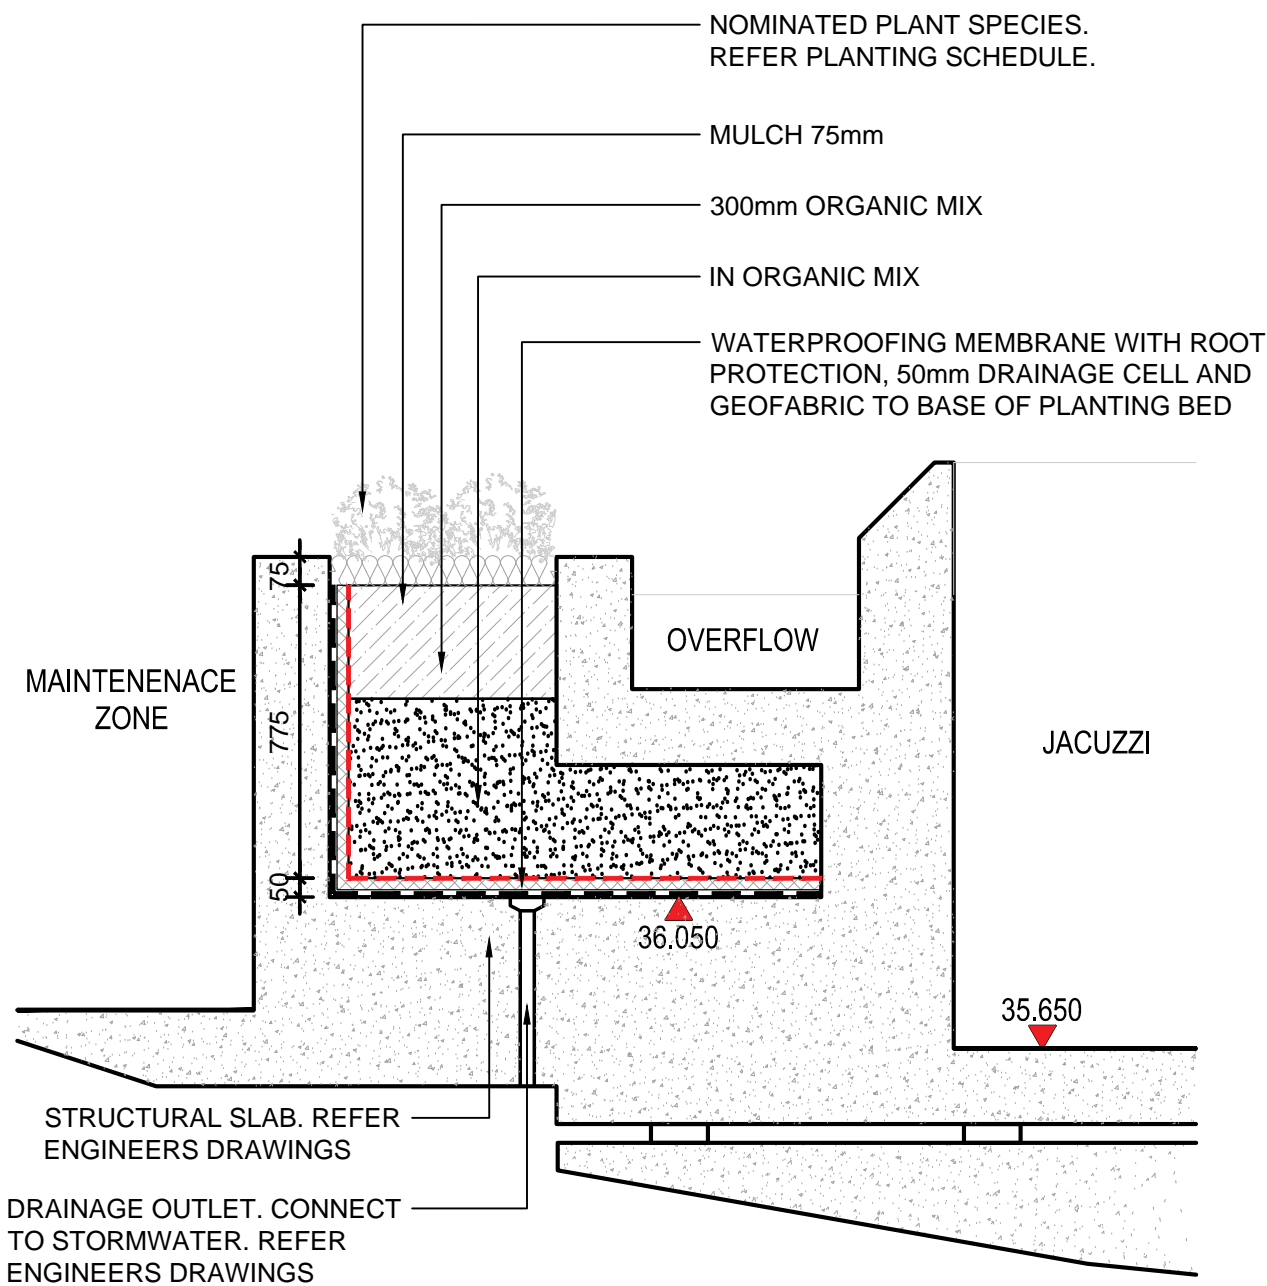


1  
1 SECTION 1:20  
Section 13 Ribbon

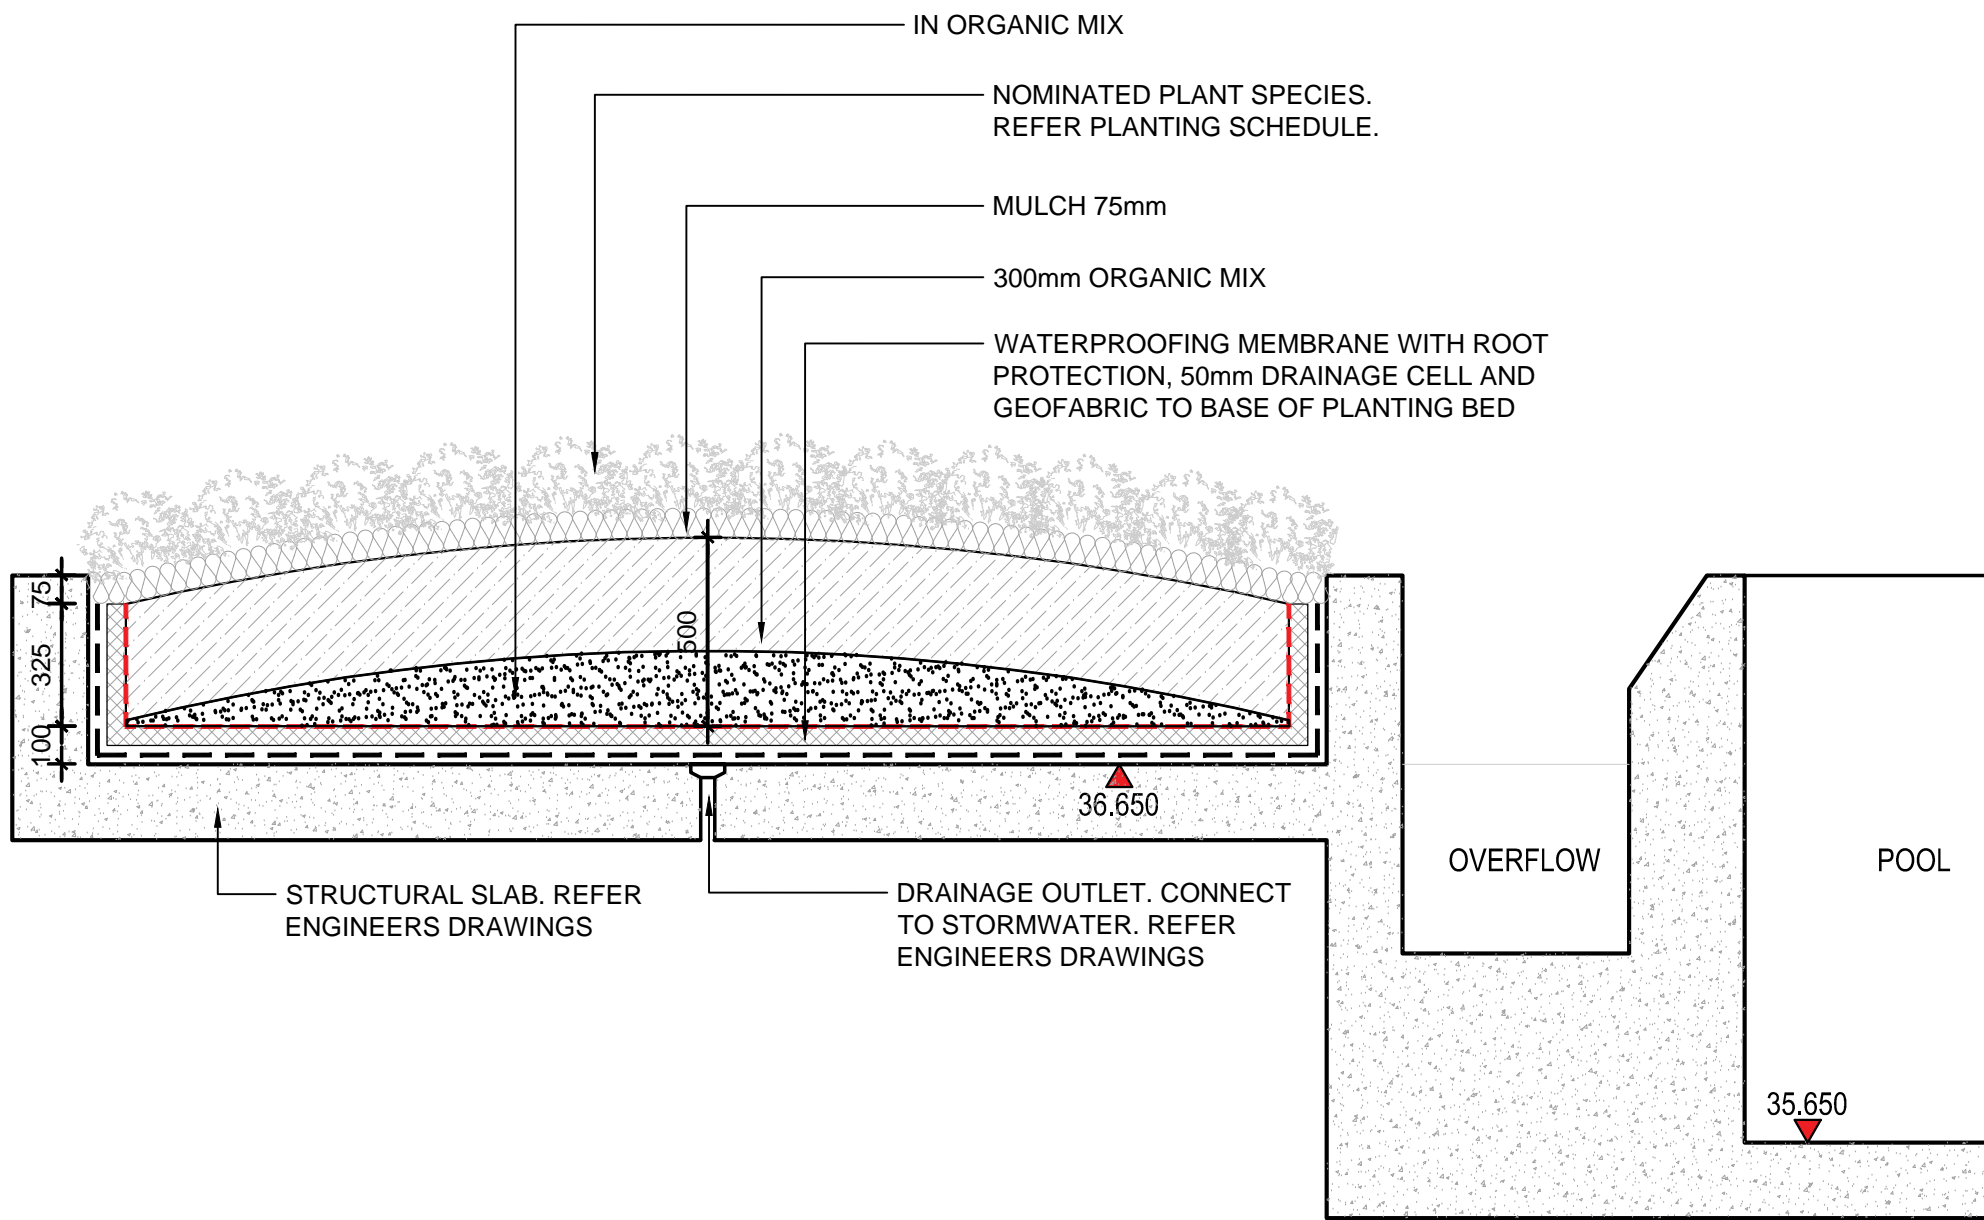


2  
2 SECTION 1:20  
Section 14 Ribbon

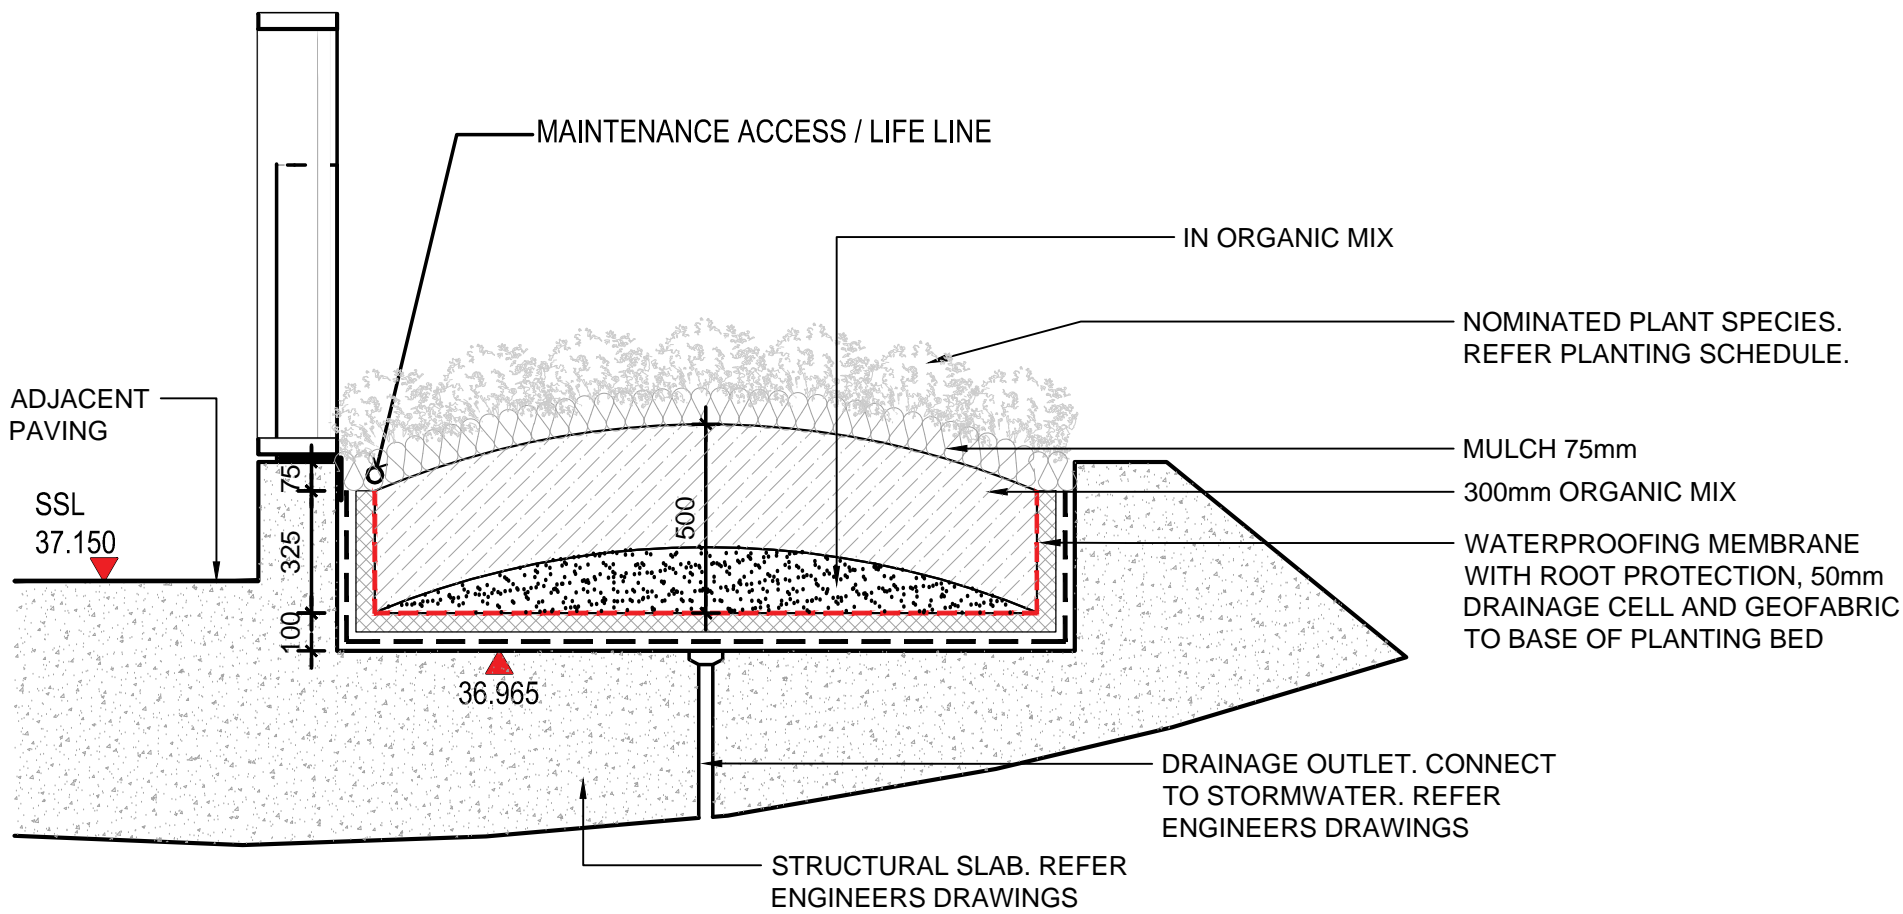


3  
3 SECTION 1:20  
Section 15 Ribbon

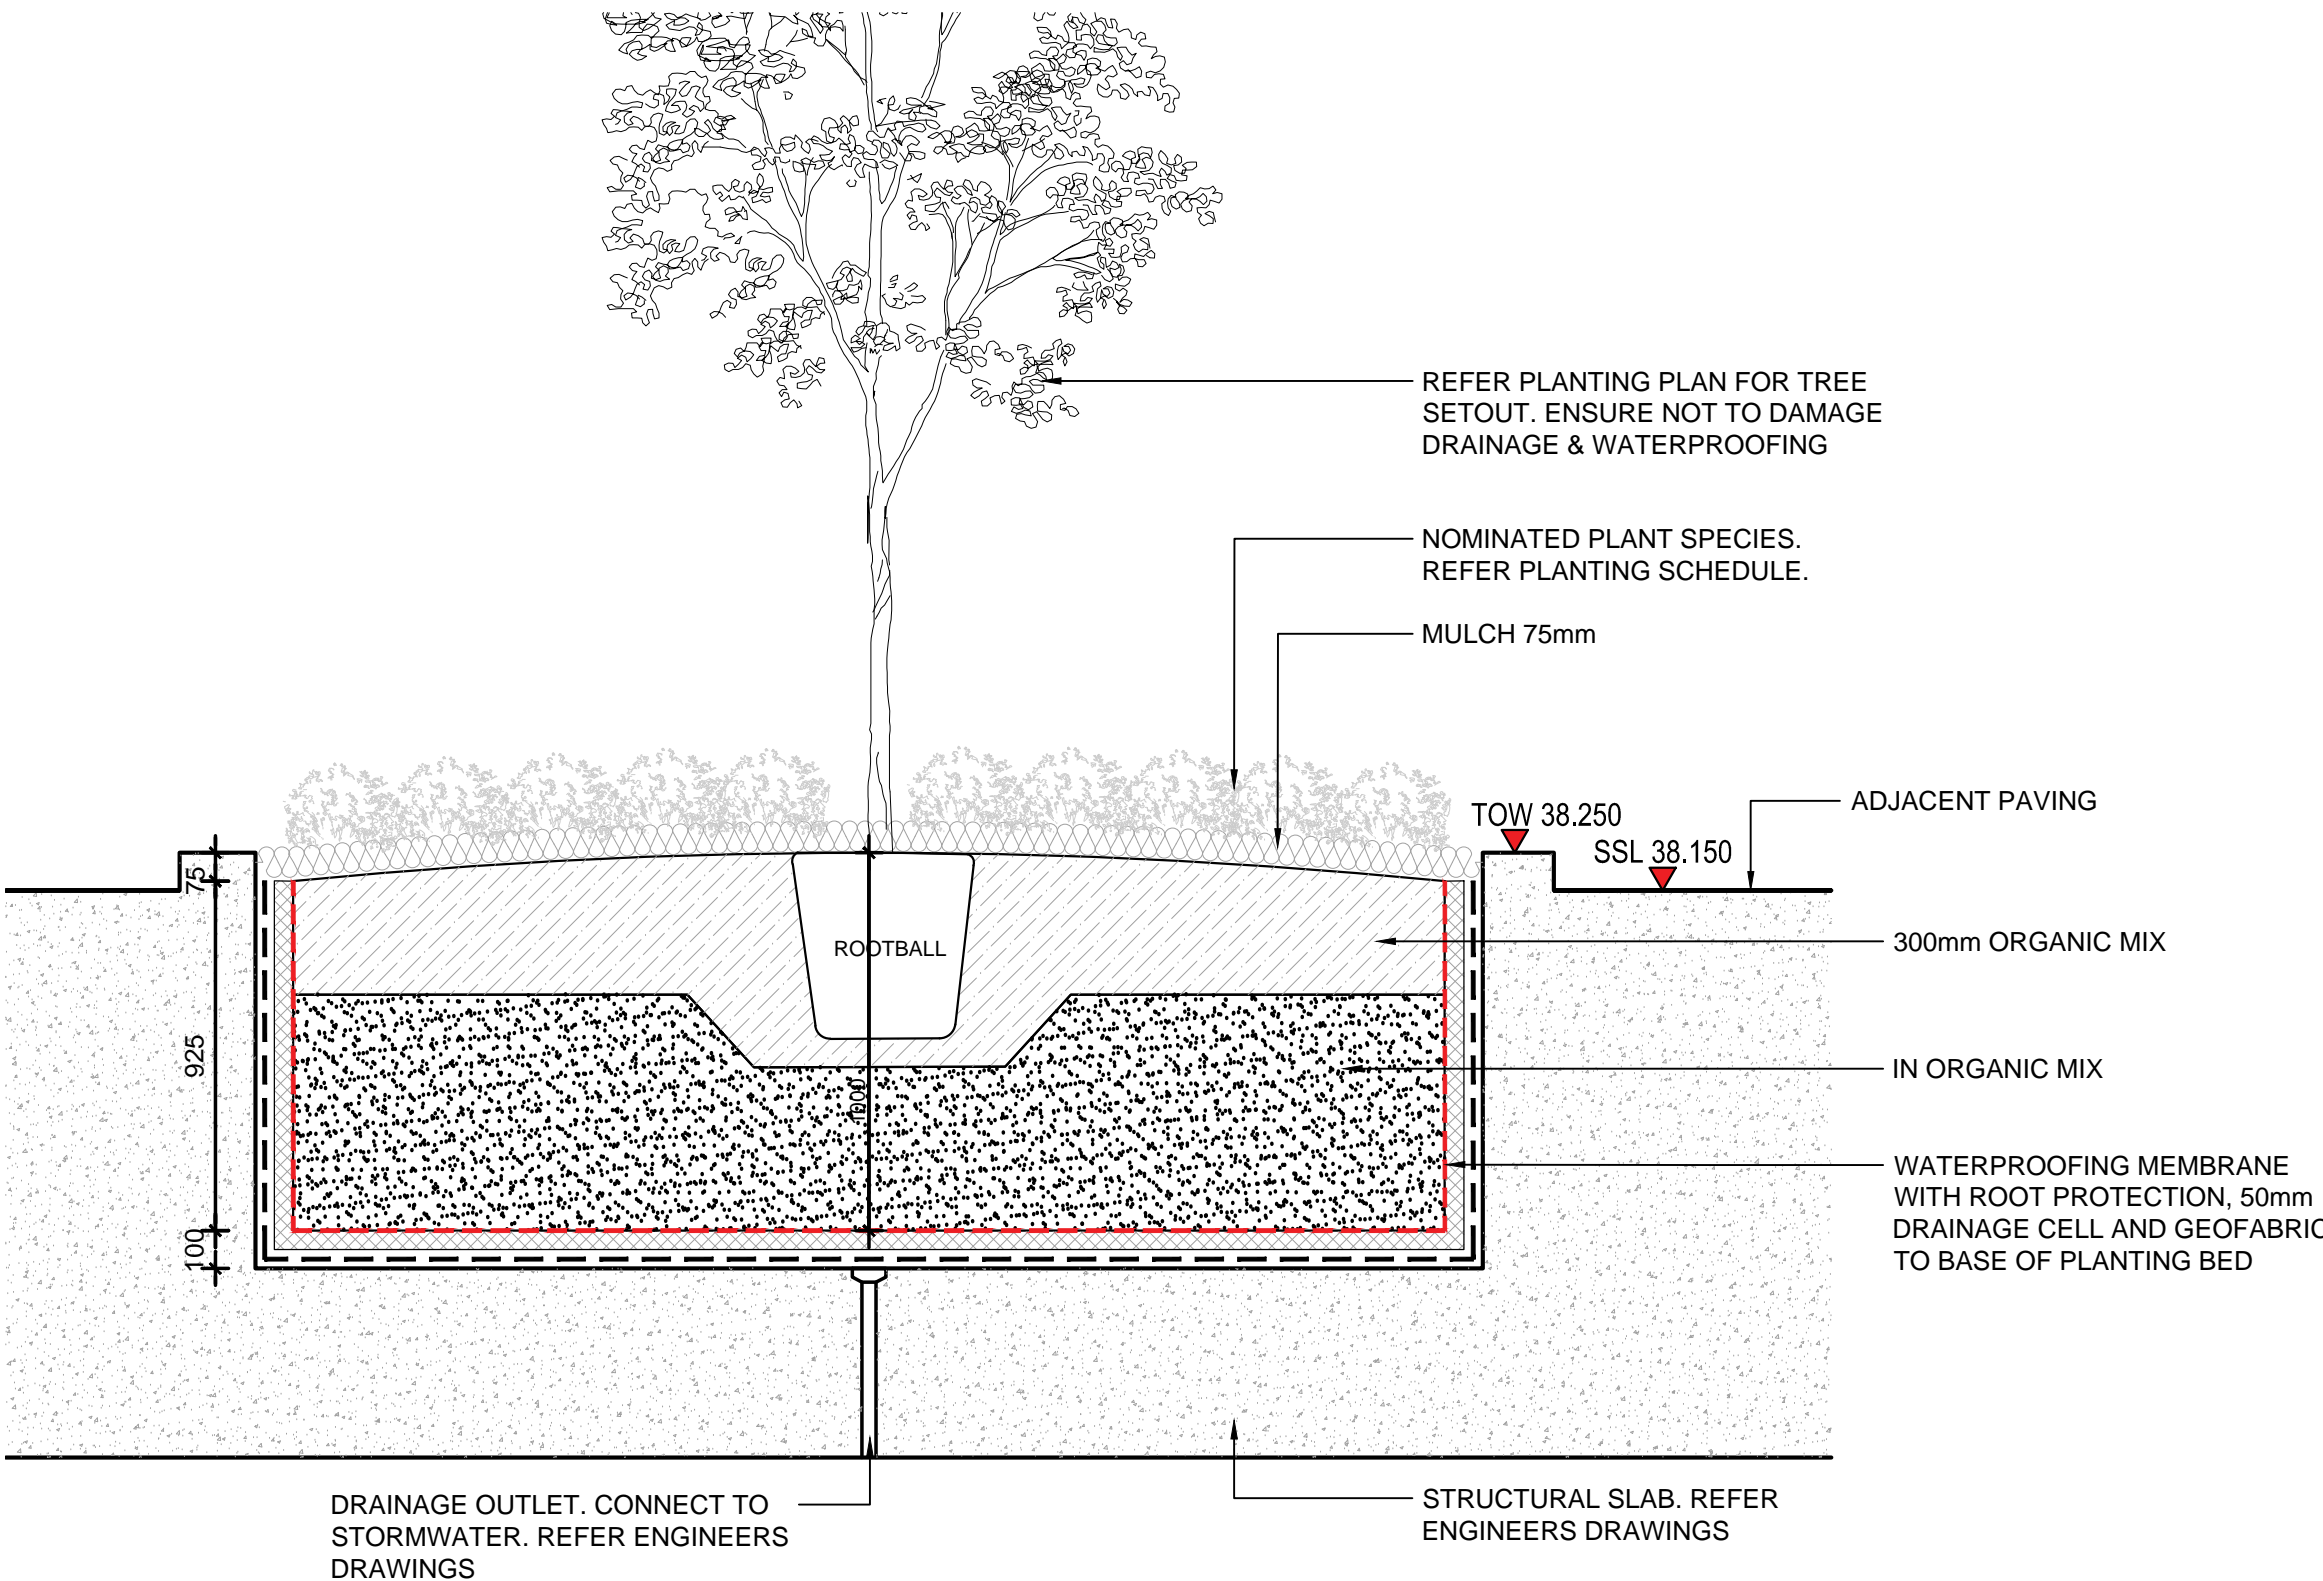

4  
4 SECTION 1:20  
Section 16 Pool Deck


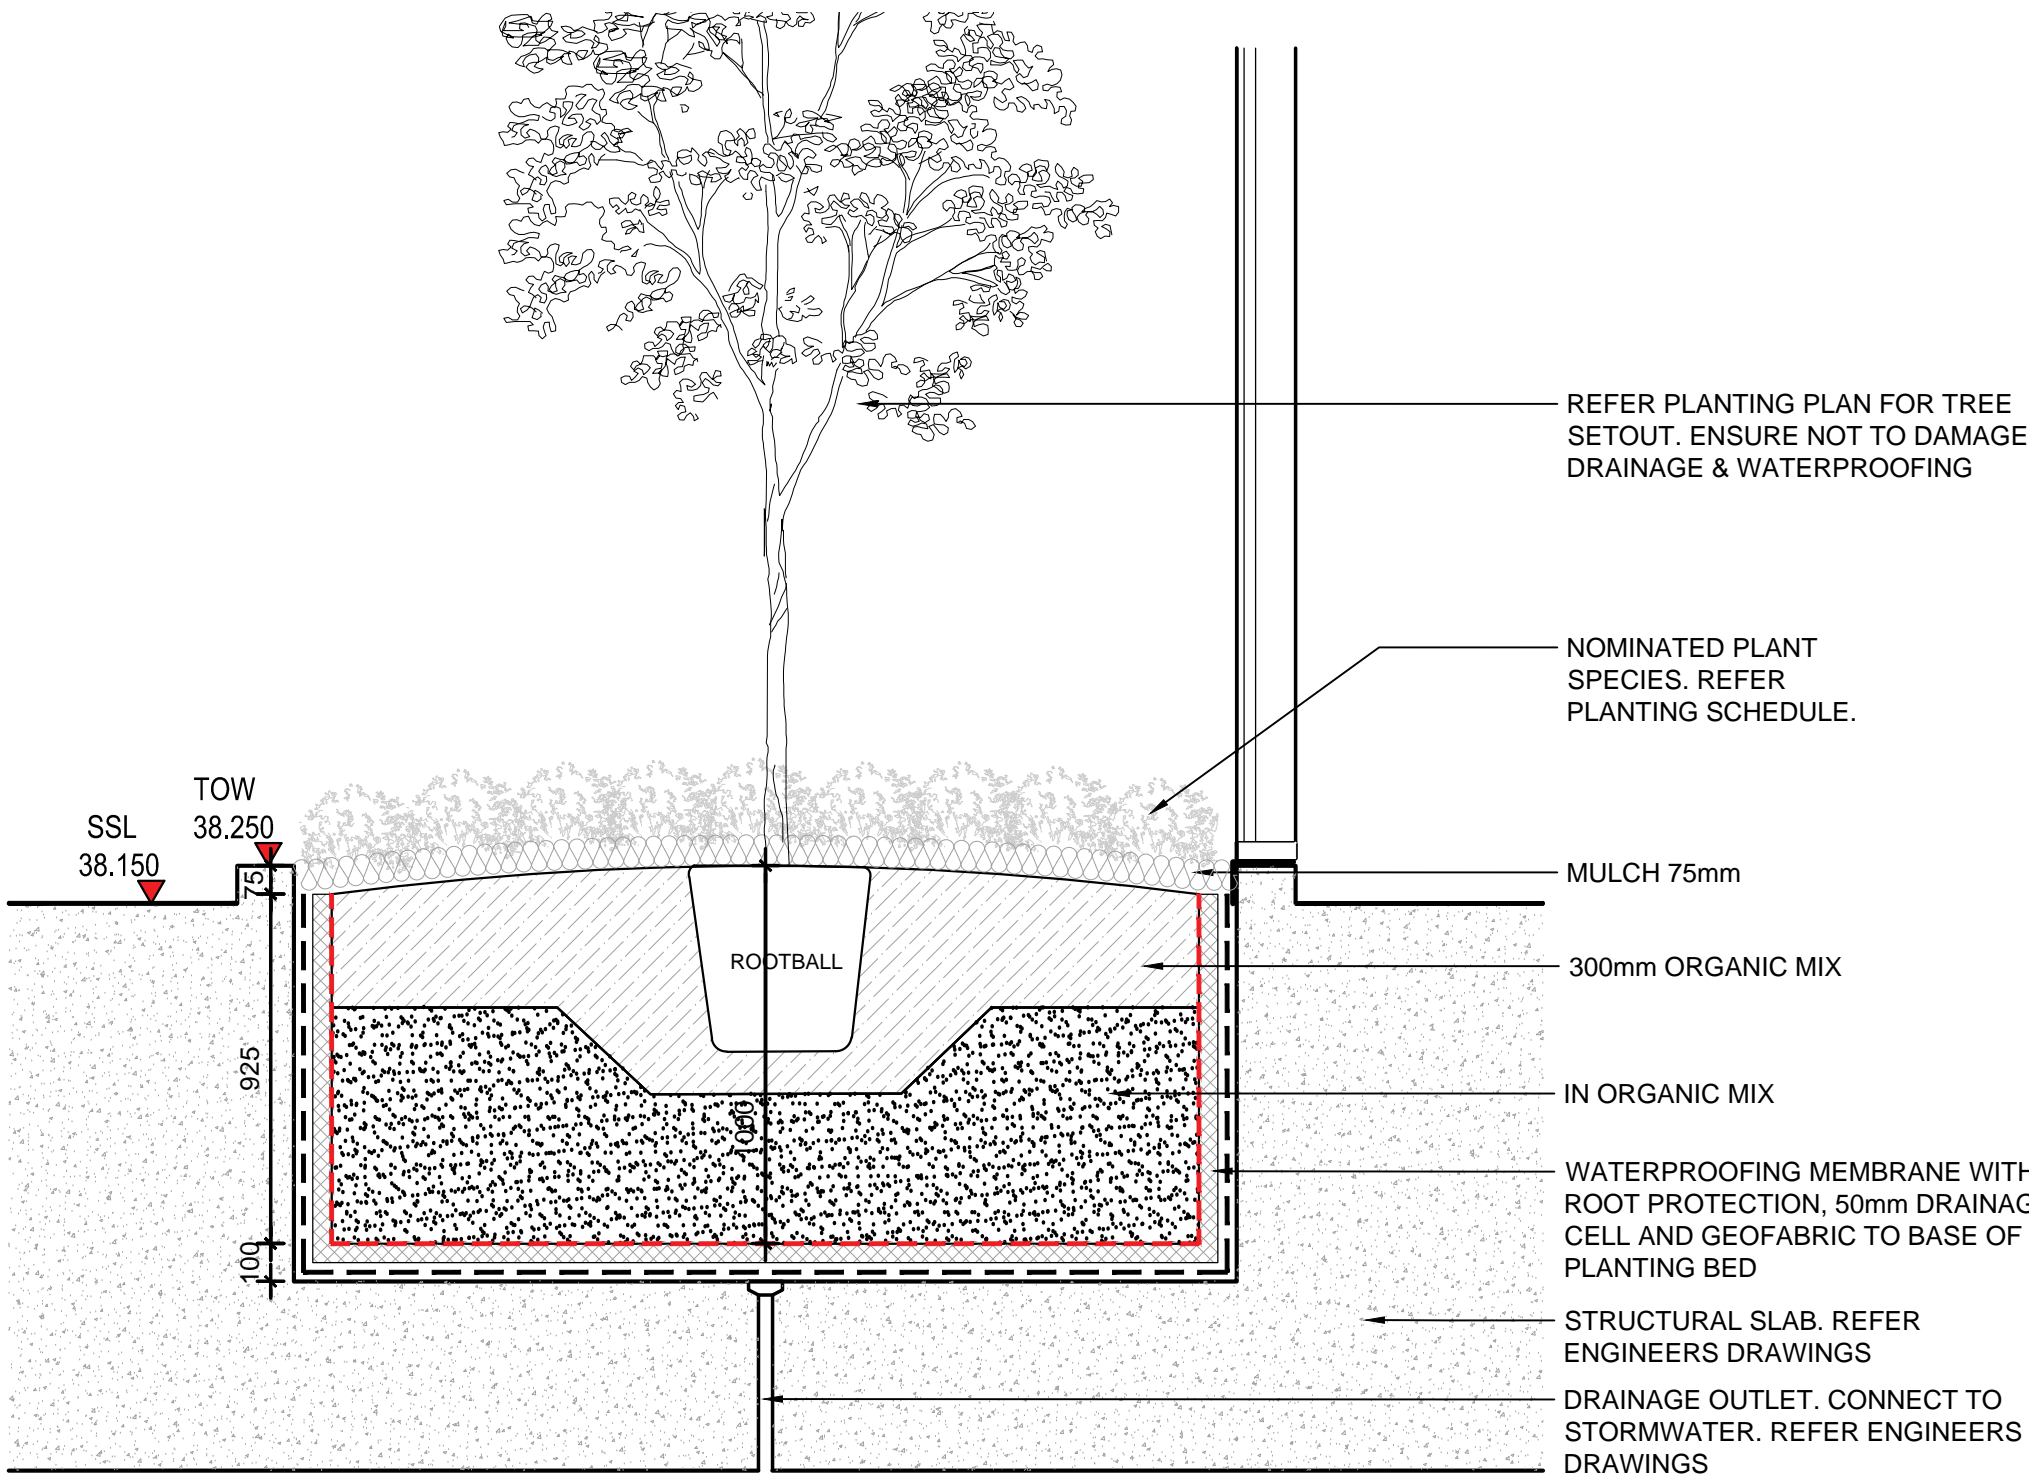


5  
5 SECTION 1:20  
Section 17 Pool Deck

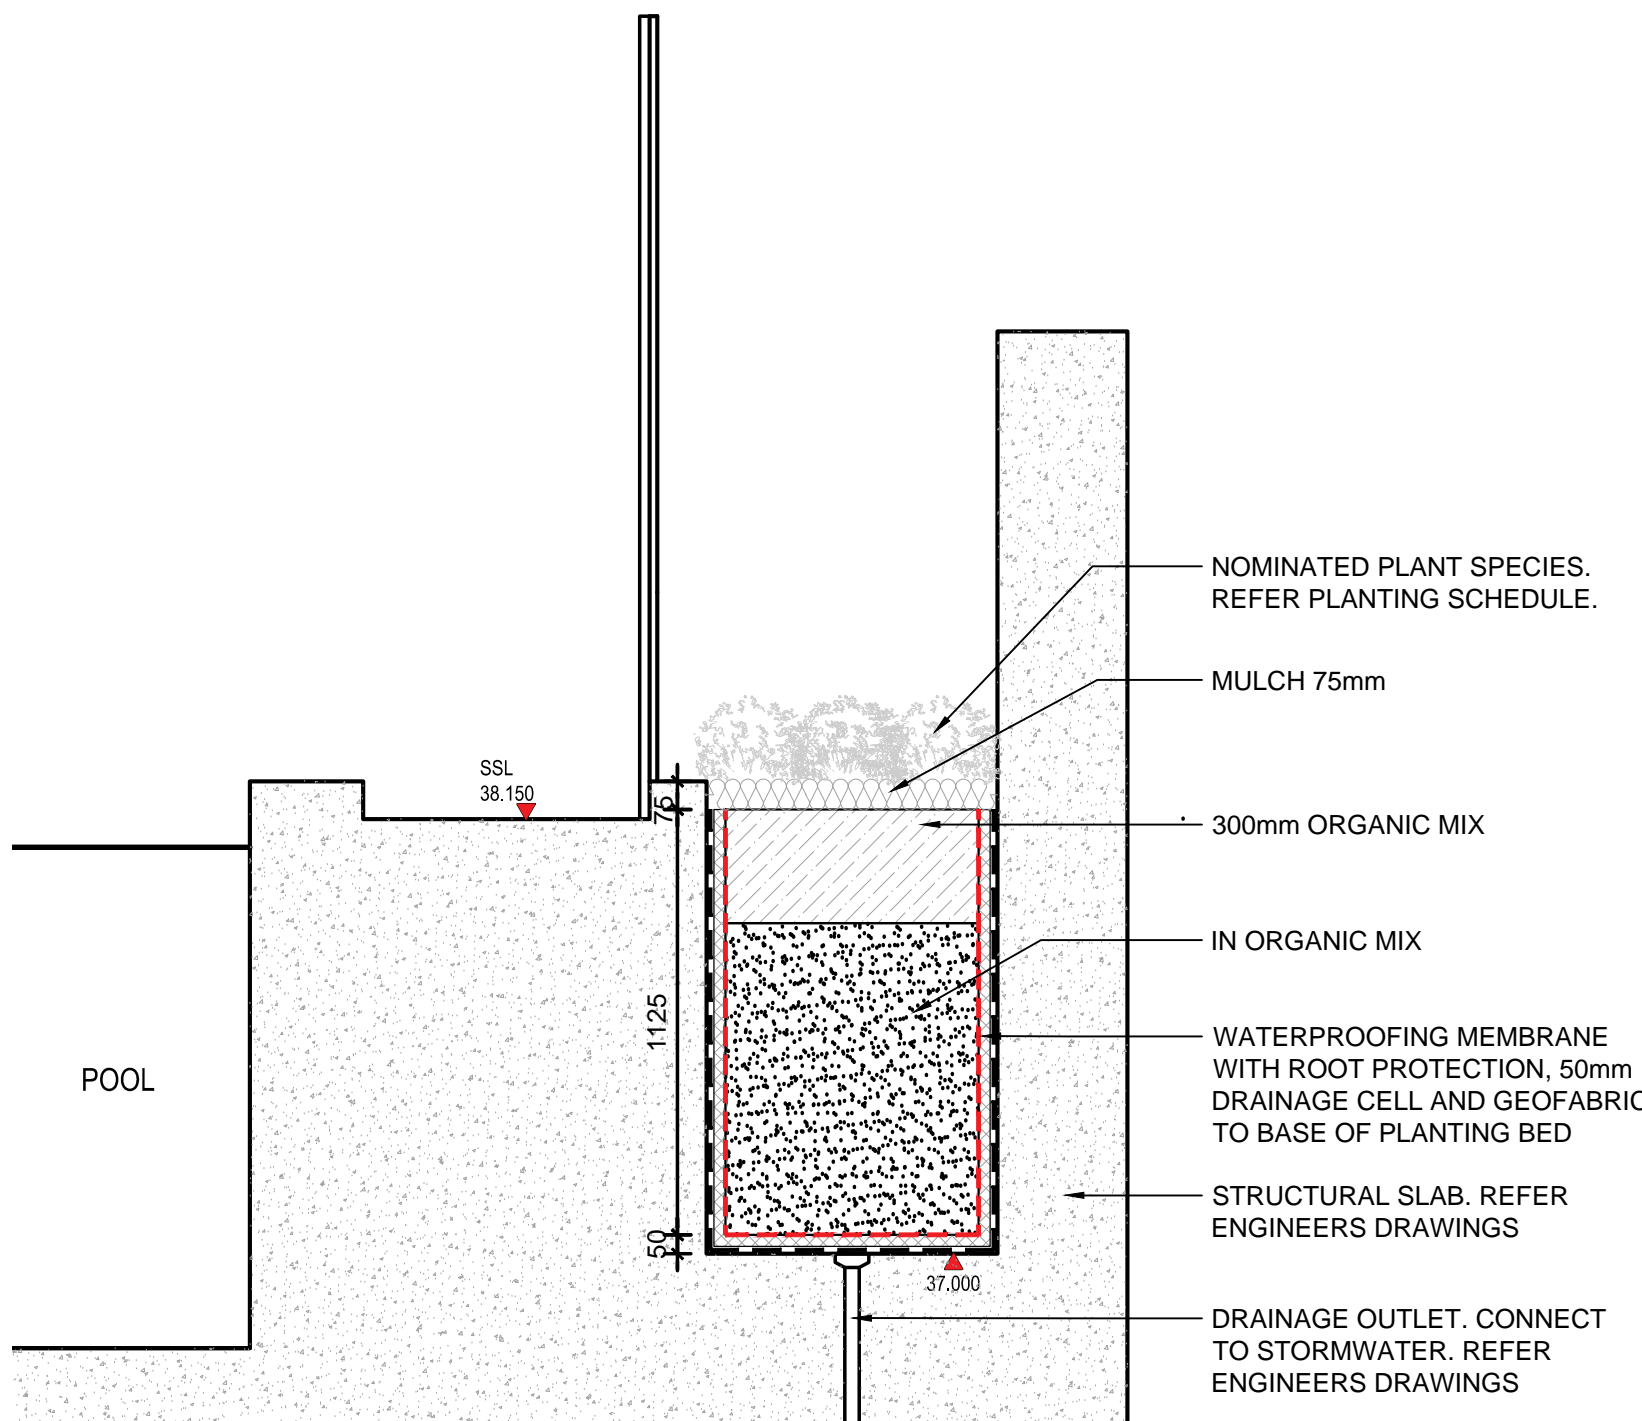

6  
6 SECTION 1:20  
Section 18 Pool Deck

Level 07 - Pool Deck

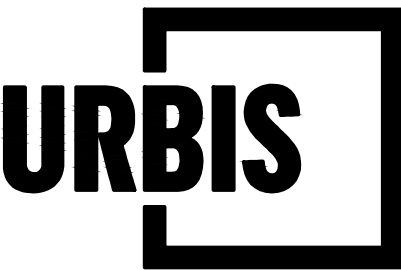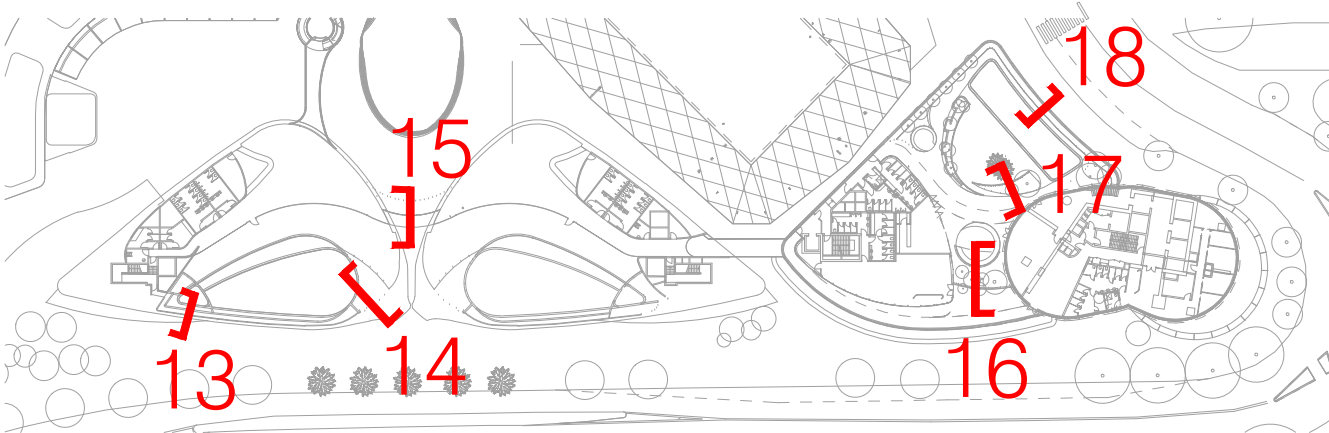

PROJECT

THE STAR MODIFICATION 13

KEY PLAN

DISCLAIMER

Copyright by Urbis Pty Ltd. This drawing or parts thereof may not be reproduced for any purpose or used for another project without the consent of Urbis other than reproduction for the purposes of actual ordering, supply, installation or construction. This drawing must be read in conjunction with all relevant contracts, schedules, specifications, drawings and any other issued written instructions. Do not scale from drawings. Written figured dimensions take preference to scaled dimension and must be verified on site before proceeding with any work. All discrepancies must be referred to the superintendent for a written decision prior to ordering, supply or installation. Urbis must be notified in writing of any discrepancies.

CLIENT

THE STAR

ISSUE

MOD 13 ISSUE

SCALE

As Shown

DRAWING NO.

L902

PROJECT NO.

ND1464

NORTH

REVISION

A

Tower 2, Level 23, Darling Park, 201 Sussex Street | Sydney NSW 2000 Australia | +61 2 8233 9900 | URBIS Pty Ltd | ABN 50 105 256 228

A FOR APPROVAL  
REV DESCRIPTION  
JT MK 24.10.18  
DWN CHK DATE

PROJECT DIRECTOR: MK

DRAWING TITLE

TYPICAL PLANTER SECTIONS