



Section 19 - 20 Club Lounge
 SECTION 1:20

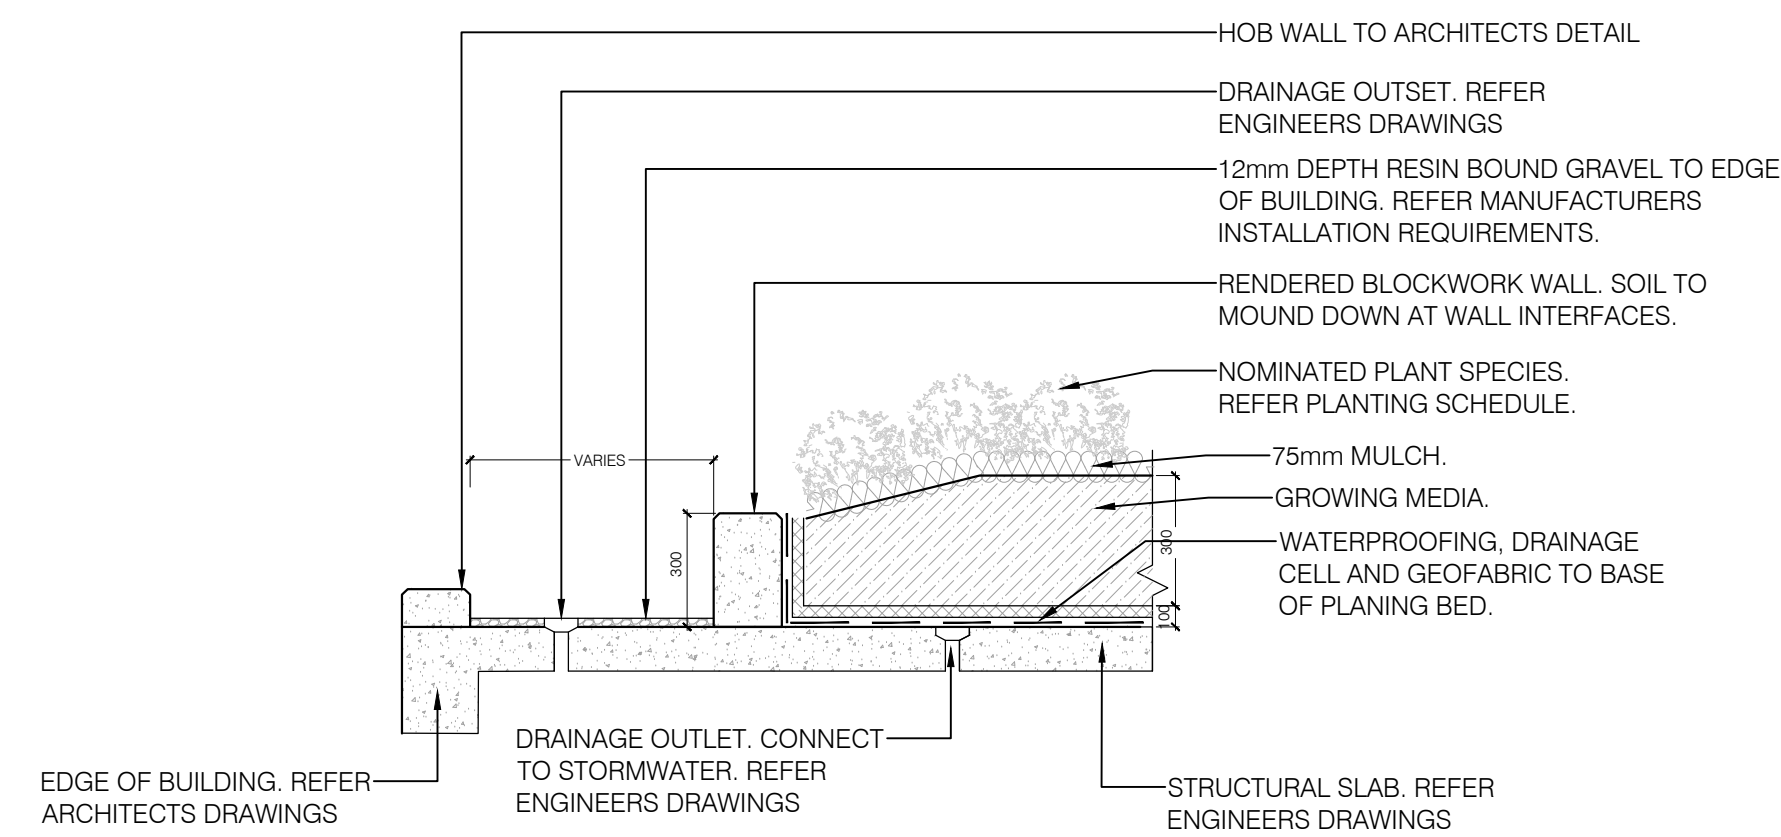


Level 6 & 8 Typical Green Rooftop Detail
 SECTION 1:20

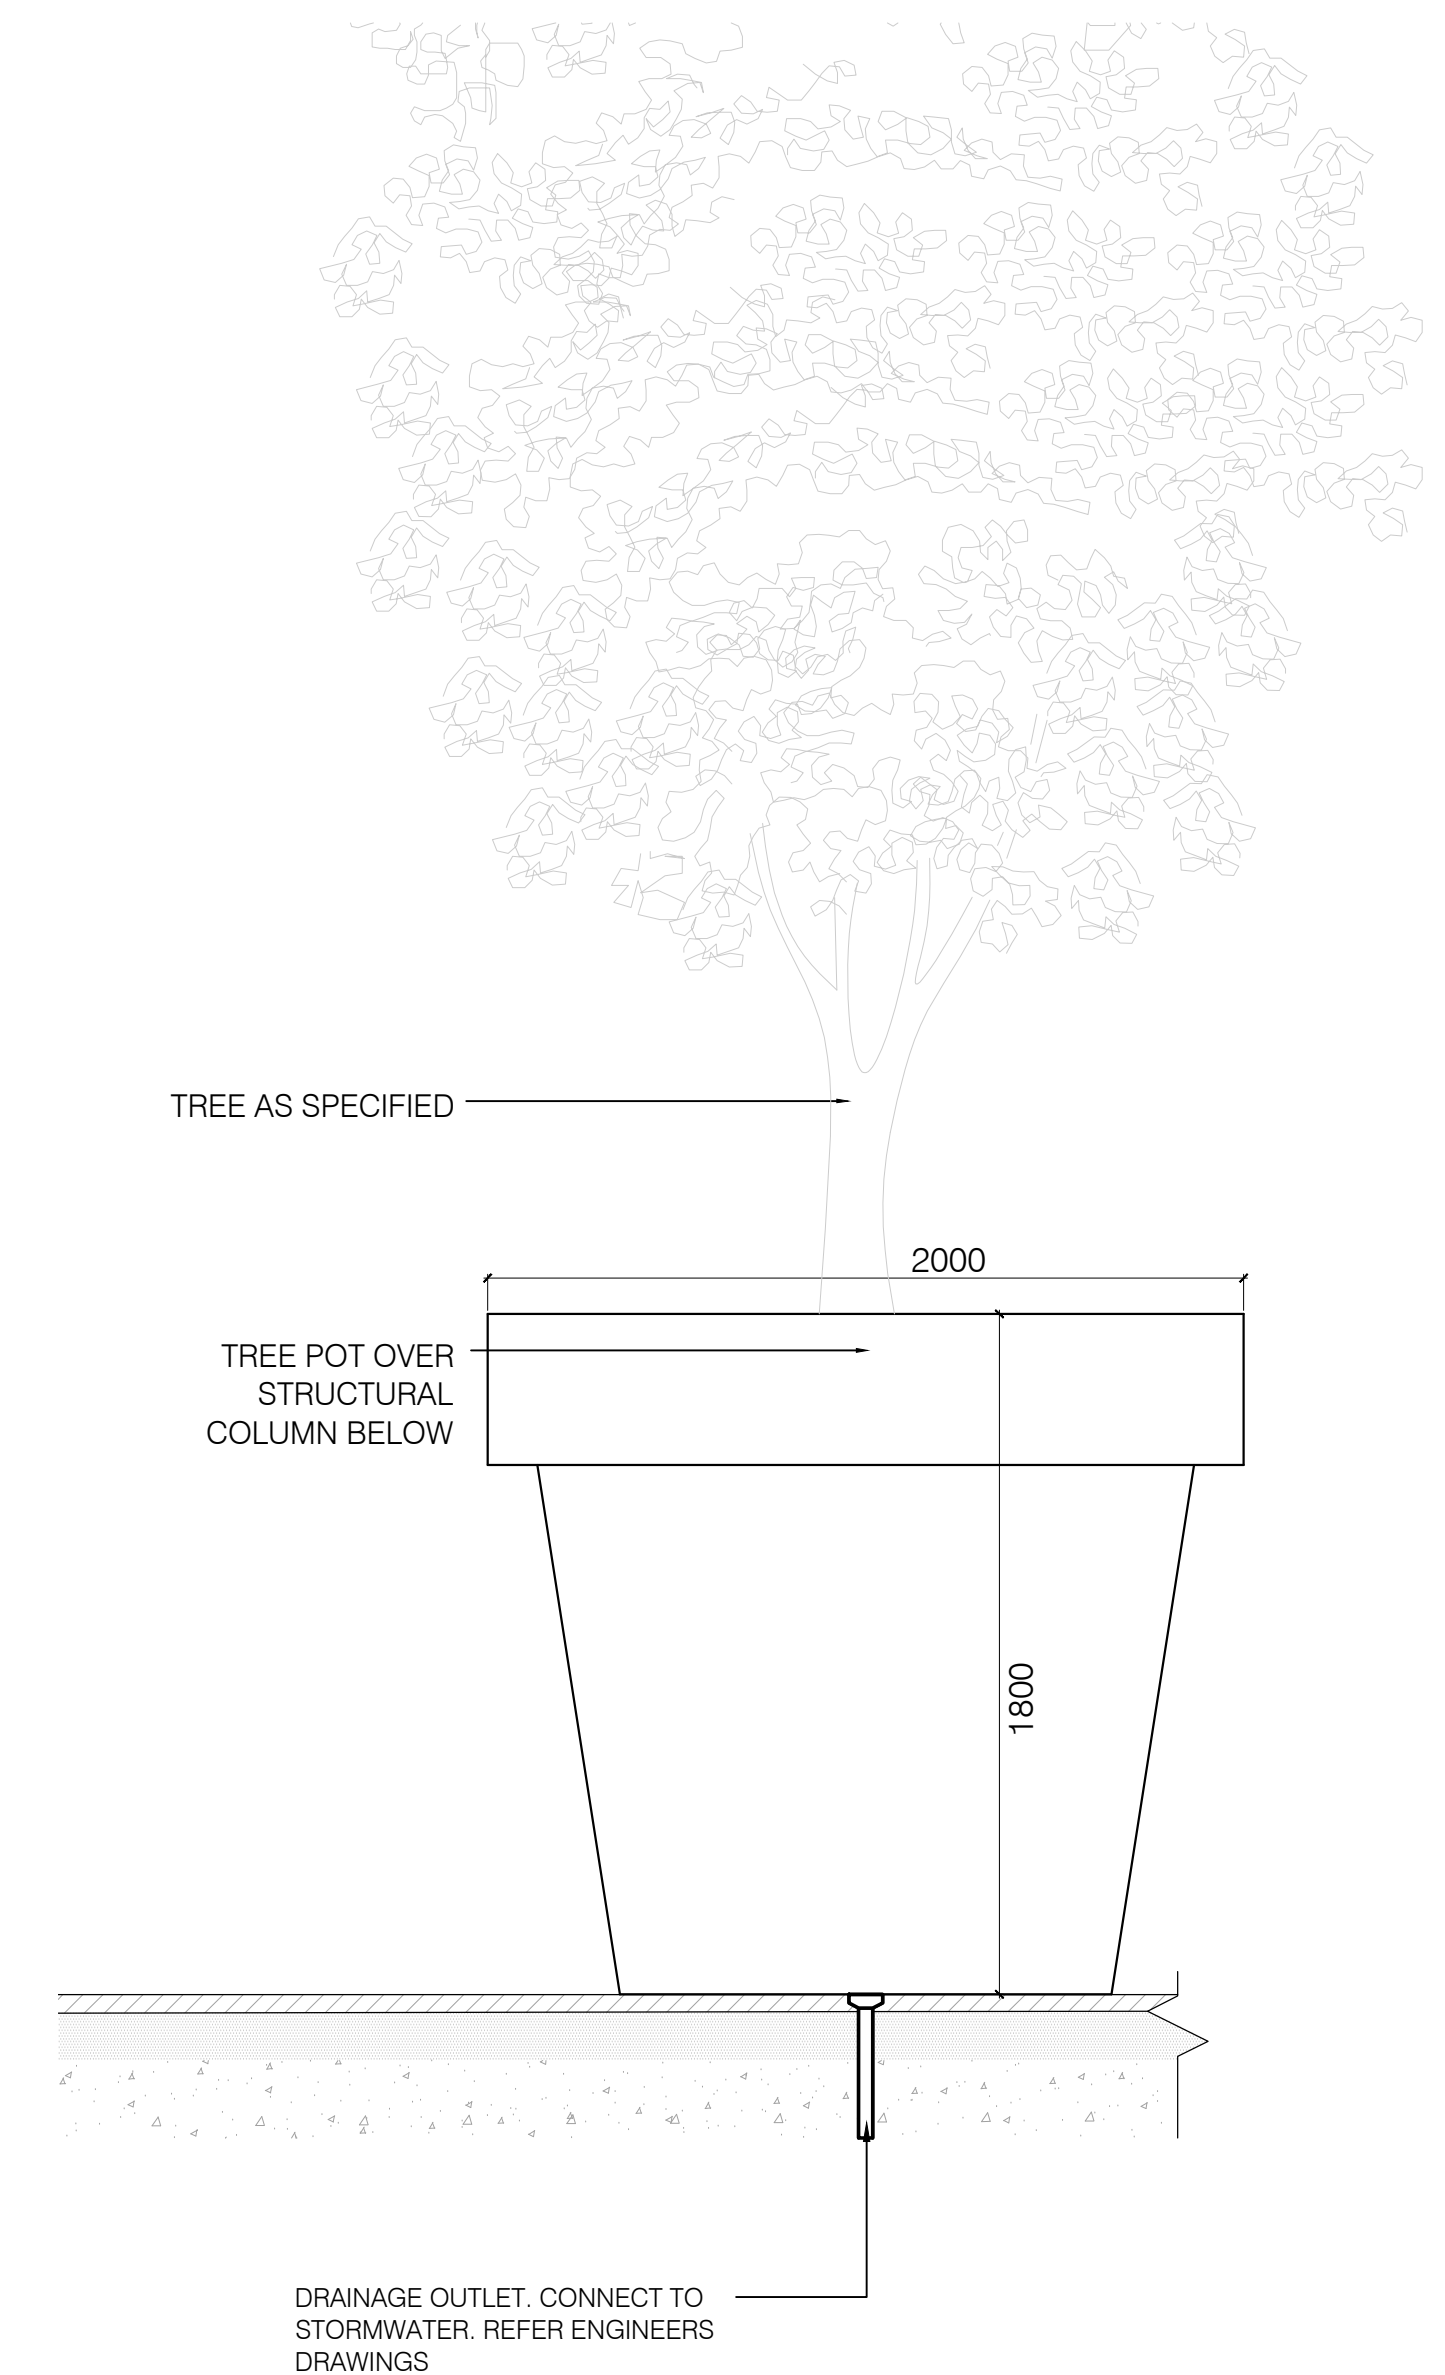



Level 5 Olive Pots
 SECTION 1:20

Level 59 - Club Lounge & Terrace

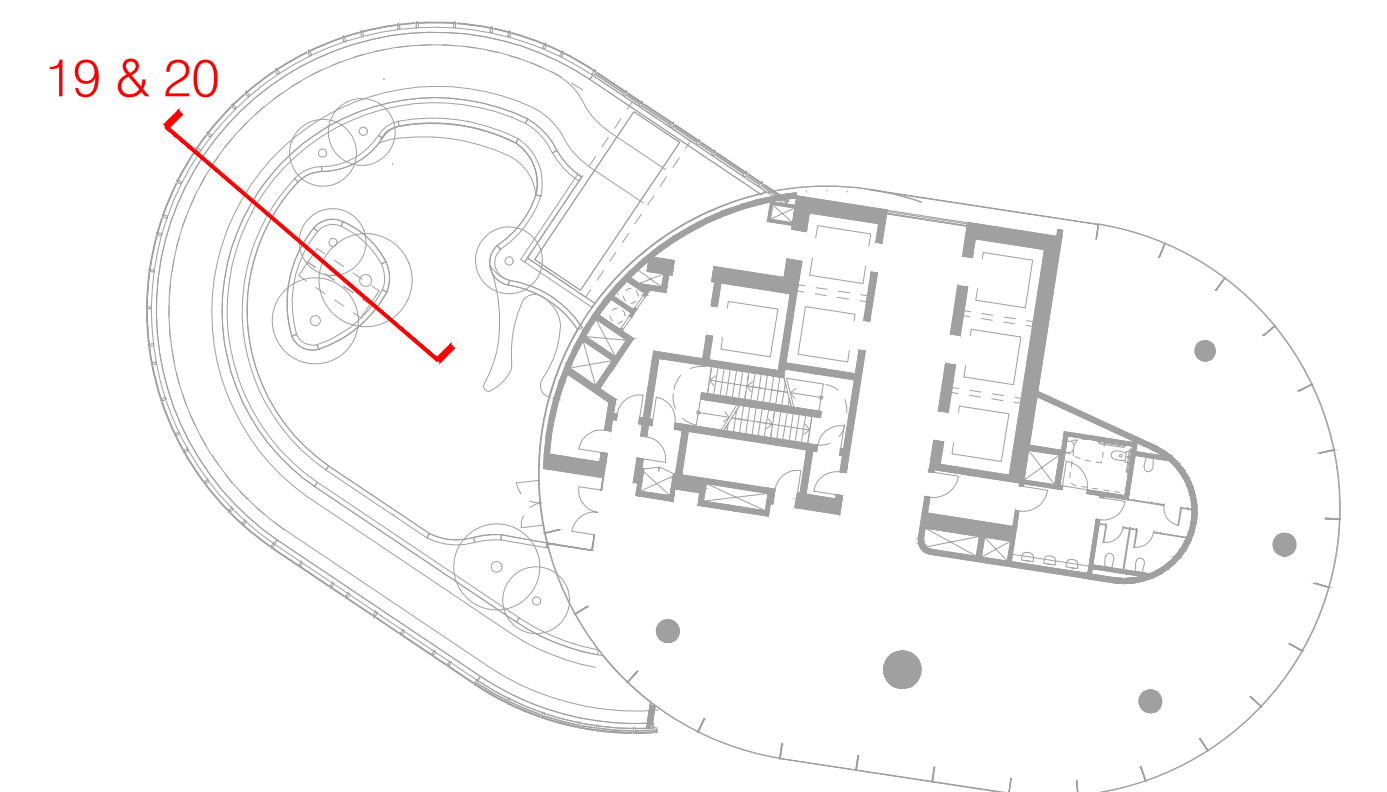

PLANTING SCHEDULE

PLANT CODE	BOTANICAL NAME	COMMON NAME	MIN. CALIPHER @300mm height (mm)	MATURITY HEIGHT AND SPREAD (m)	SUPPLY HEIGHT AND SPREAD (m)	CONTAINER SIZE	DENSITY/m²	QTY	MIX (decimals)	Area (m²)
Public Domain										
TREES										
ANG cos	Angophora costata	Smooth Barked Apple	na	20 x 12	4.5 x 1.5	400L	As Shown	13		
LIV aus	Livistona australis	Cabbage Tree palm	na	8-10 x 3	6m	400L	As Shown	3		
SUBTOTAL								16	1	
Private Lot										
Trees										
CLP ana	Cupaniopsis anacardiodes	Tuckeroo	na	8 x 5	4.5 x 2.5	200L	As Shown	10		
LAG nat	Lagerstroemia indica x fauriei 'Natchez'	Crape Myrtle	na	6 x 4	4 x 2	200L	As Shown	2		
MAG exm	Magnolia grandiflora 'Emmault'	Evergreen Magnolia	na	8 x 5	4.5 x 2.6	200L	As Shown	22		
OLE eur	Olea europaea	Olive Tree	na	6 x 3	3 x 2	200L	As Shown	17		
PLU spe	Plumeria species	Frangipani	na	8 x 5	4 x 2	200L	As Shown	3		
WAS rob	Washingtonia robusta	Washington palm	na	10 x 4	6m	400L	As Shown	9		
SUBTOTAL								63	1	
Shrubs										
AGA att	Agave attenuata	Agave	na	0.6 x 0.6	na	200mm	6	96		
ASP ela	Aspidistra elatior	Cast-iron-plant	na	1.2 x 1.5	na	200mm	4	316		
BUX jap	Buxus microphylla var. japonica	Japanese Box	na	1 x 1.5	na	200mm	4	80		
CAL whi	Callistemon 'White Anzac'	Bottlebrush	na	0.5-1.5 x 0.5-3	na	200mm	4	78		
COR pet	Cordyline petiolata	Palm Lily	na	2 x 0.7	na	5L	4	82		
HYM lit	Hymenocallis littoralis	Spider Lily	na	0.7 x 0.7	na	200mm	5	312		
PHI xan	Philodendron Xanadu	Xanadu	na	1 x 1	na	200mm	4	384		
PHO ten	Phormium tenax	New Zealand Flax	na	1.5 x 1	na	200mm	4	176		
ROS off	Rosmarinus officinalis	Rosemary	na	0.5 x 0.5	na	200mm	6	120		
STR reg	Streitzia reginae	Bird of paradise	na	1.5 x 1.2	na	200mm	5	40		
SYZ res	Syzygium australe 'resilience'	Lilly Pilly	na	5 x 3	2 x 1	45L	3	314		
YUC pal	Yucca pallida	Pale-leaf Yucca	na	0.6 x 0.6	na	200mm	6	234		
STR jun	Streitzia juncea	Bird of Paradise	na	6 x 3.5	na	25L	5	75		
SUBTOTAL								2315	1	
Grasses + Groundcovers										
CLI min	Clivia miniata	Clivia	na	0.5 x 0.5	na	140mm	4	78		
DIC arg	Dichondra argentea	Silver Falls	na	Ground cover	na	140mm	10	100		
DIE gra	Diates grandiflora	Pale Flax Lily	na	1.5 x 1	na	140mm	6	204		
SAN tri	Sansiveria trifasciata	Mother-in-law's Tongue	na	0.7 x 0.3	na	140mm	6	305		
HYM lit	Hymenocallis littoralis	Spider Lily	na	0.9 x 1	na	140mm	4	312		
LYC rad	Lycoris radiata	Red spider Lily	na	0.6 x 0.6	na	140mm	4	52		
TRA jas	Trachelospermum jasminoides	Chinese Star Jasmine	na	Ground Cover/climber	na	140mm	5	402		
CAR gla	Carpobrotus glaucescens	Angular Pig Face	na	Ground Cover	na	140mm	5	155		
SUBTOTAL								1608	1	
Plant Mixes										
PLANT MIX 1										
DIA cae	Dianella caerulea 'little jess'	Little Jess Dianella	na	0.4 x 0.4m	na	Tube Stock	8	494	0.125	494
BLA nob	Blanciflora nobilis	Christmas bells	na	0.5 x 0.5m	na	Tube Stock	10	617.5	0.125	
CAR gla	Carpobrotus glaucescens	Angular Pigface	na	Ground cover	na	Tube Stock	10	617.5	0.125	
ENC tom	Enchylaena tomentosa	Ruby Saltbush	na	0.5 x 0.5m	na	Tube Stock	8	494	0.125	
KUN amb	Kunzea ambigua	Tick Bush	na	1 x 1m	na	Tube Stock	6	370.5	0.125	
POA lab	Poa labillardieri	Common Tussock Grass	na	0.7 x 0.7m	na	Tube Stock	10	617.5	0.125	
LOM lon	Lomandra longifolia 'Verday'	Lomandra Verday	na	0.6m x 0.6m	na	Tube Stock	10	617.5	0.125	
WES fui	Westringia fruticosa	Coastal Rosemary	na	1m x 1m	na	Tube Stock	8	494	0.125	
SUBTOTAL								4322.5	1	
PLANT MIX 2										
CAR gla	Carpobrotus glaucescens	Angular Pigface	na	ground cover	na	Tube Stock	10	554	0.125	443
DIA cae	Dianella caerulea 'little jess'	Little Jess Dianella	na	0.6 x 0.3m	na	Tube Stock	10	554	0.125	
SED sex	Sedum sexangulare	Tasteless stonecrop	na	ground cover	na	Tube Stock	10	554	0.125	
STY gra	Stylidium graminifolium	little sagehie	na	03. x 0.3m	na	Tube Stock	10	554	0.125	
KEN pro	Kennedia prostrata	Running Postman	na	ground cover	na	Tube Stock	10	554	0.125	
MYO par	Myoporum parvifolium	Creeping Myoporum	na	ground cover	na	Tube Stock	10	554	0.125	
FIC nod	Ficinia nodosa	knobby club rush	na	1.0 x 0.6m	na	Tube Stock	8	443	0.125	
VIO hed	Viola hederacea	Native Violet	na	ground cover	na	Tube Stock	10	554	0.125	
SUBTOTAL								4319	1	
PLANT MIX 3										
DIA lon	Dianella longifolia	Blueberry Lily	na	1 x 0.5	na	140mm	6	738	0.25	492
DIE gra	Diates grandiflora	Pale Flax Lily	na	1.5 x 1	na	140mm	6	738	0.25	
LOM lon	Lomandra longifolia 'Verday'	Lomandra Verday	na	0.6m x 0.6m	na	140mm	10	1230	0.25	
SED spe	Sedum species	Stonecrop	na	Ground Cover	na	140mm	6	738	0.25	
SUBTOTAL								3444	1	
GRAND TOTAL								16088		

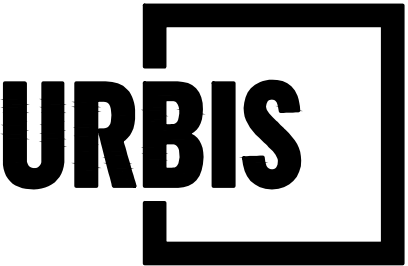

PROJECT

THE STAR MODIFICATION 13

Tower 2, Level 23, Darling Park, 201 Sussex Street | Sydney NSW 2000 Australia | +61 2 8233 9900 | URBIS Pty Ltd | ABN 50 105 256 228

KEY PLAN

A	FOR APPROVAL	JT	MK	24.10.18
REV	DESCRIPTION	DWN	CHK	DATE

DISCLAIMER
Copyright by Urbis Pty Ltd. This drawing or parts thereof may not be reproduced for any purpose or used for another project without the consent of Urbis other than reproduction for the purposes of actual ordering, supply, installation or construction. This drawing must be read in conjunction with all relevant contracts, schedules, specifications, drawings and any other issued written instructions. Do not scale from drawings. Written figured dimensions take preference to scaled dimension and must be verified on site before proceeding with any work. All discrepancies must be referred to the superintendent for a written decision prior to ordering, supply or installation. Urbis must be notified in writing of any discrepancies.

PROJECT DIRECTOR: MK

CLIENT
THE STAR

DRAWING TITLE
PLANT SCHEDULE

ISSUE
MOD 13 ISSUE
SCALE
As Shown

DRAWING NO.
L910

PROJECT NO.
ND1464

NORTH

REVISION
A