

Yours Sincerely,

A handwritten signature in black ink, appearing to be 'JG', followed by a long horizontal line.

Jock Gammon
(Managing Director)

Andrew Baxter
(Manager at One Central Park)

Plant List

BREATHING WALL/GREEN WALL

		Indoor	Shade	Part Sun	Full Sun
	Alternanthera dentata Ruby Leaf Alternanthera				
	Begonia coccinea Angel Wing Begonia				
	Dianella caerulea Blue Flax Lily				
	Duranta repens Duranta				
	Epipremnum aureum Devil's Ivy				
	Eremophila glabra Emu Bush				
	Humata tyermannii Rabbit's Foot Fern				

Plant List

BREATHING WALL/GREEN WALL

		Indoor	Shade	Part Sun	Full Sun
	Lomandra longifolia 'Tanika' Tanika Lomandra				
	Murraya paniculata Orange Jasmine				
	Myoporum parvifolium Creeping Boobialla				
	Nandina domestica Sacred Bamboo				
	Neomarica gracilis Walking Iris				
	Nephrolepis spp. Boston Fern				
	Peperomia clusiifolia Baby Rubber Plant				

Plant List

BREATHING WALL/GREEN WALL

		Indoor	Shade	Part Sun	Full Sun
	Peperomia clusiifolia (pink edge) Baby Rubber Plant				
	Peperomia obtusifolia 'Alba' Baby Rubber Plant				
	Peperomia obtusifolia - Large Leaf Baby Rubber Plant				
	Philodendron 'Hope' Hope Philodendron				
	Philodendron xanadu Xanadu Philodendron				
	Philodendron scandens Heart-Leaf Philodendron				
	Schefflera arboricola Dwarf Umbrella Tree				

Plant List

BREATHING WALL/GREEN WALL

		Indoor	Shade	Part Sun	Full Sun
	Spathiphyllum wallisii Peace Lily				
	Westringia fruticosa Coastal Rosemary				

Examples of Mixed Modules

	Humata tyermannii Rabbit's Foot Fern Neomarica variegated Walking Iris Peperomia clusiifolia (pink) Baby Rubber Plant				
	Neomarica variegated Walking Iris Peperomia variegata 'Alba' Baby Rubber Plant				
	Humata tyermannii Rabbit's Foot Fern Neomarica gracilllis Walking Iris Plectranthus australis Swedish Ivy				

All dimensions and levels must be checked on site and not scaled from this drawing. This drawing is subject to copyright and must not be reproduced or used in any form without prior written permission from Junglefy Pty Ltd.

PROJECT

SPECIFICATIONS

REV	DATE	DESCRIPTION
A	23.09.2018	FOR COMMENT

DRAWING TITLE

BREATHING WALL SECTION


SCALE @ A3	DRAWN	CHECKED
1:30	HA	GC

DRAWING NUMBER

JS_BW_002


REVISION

A

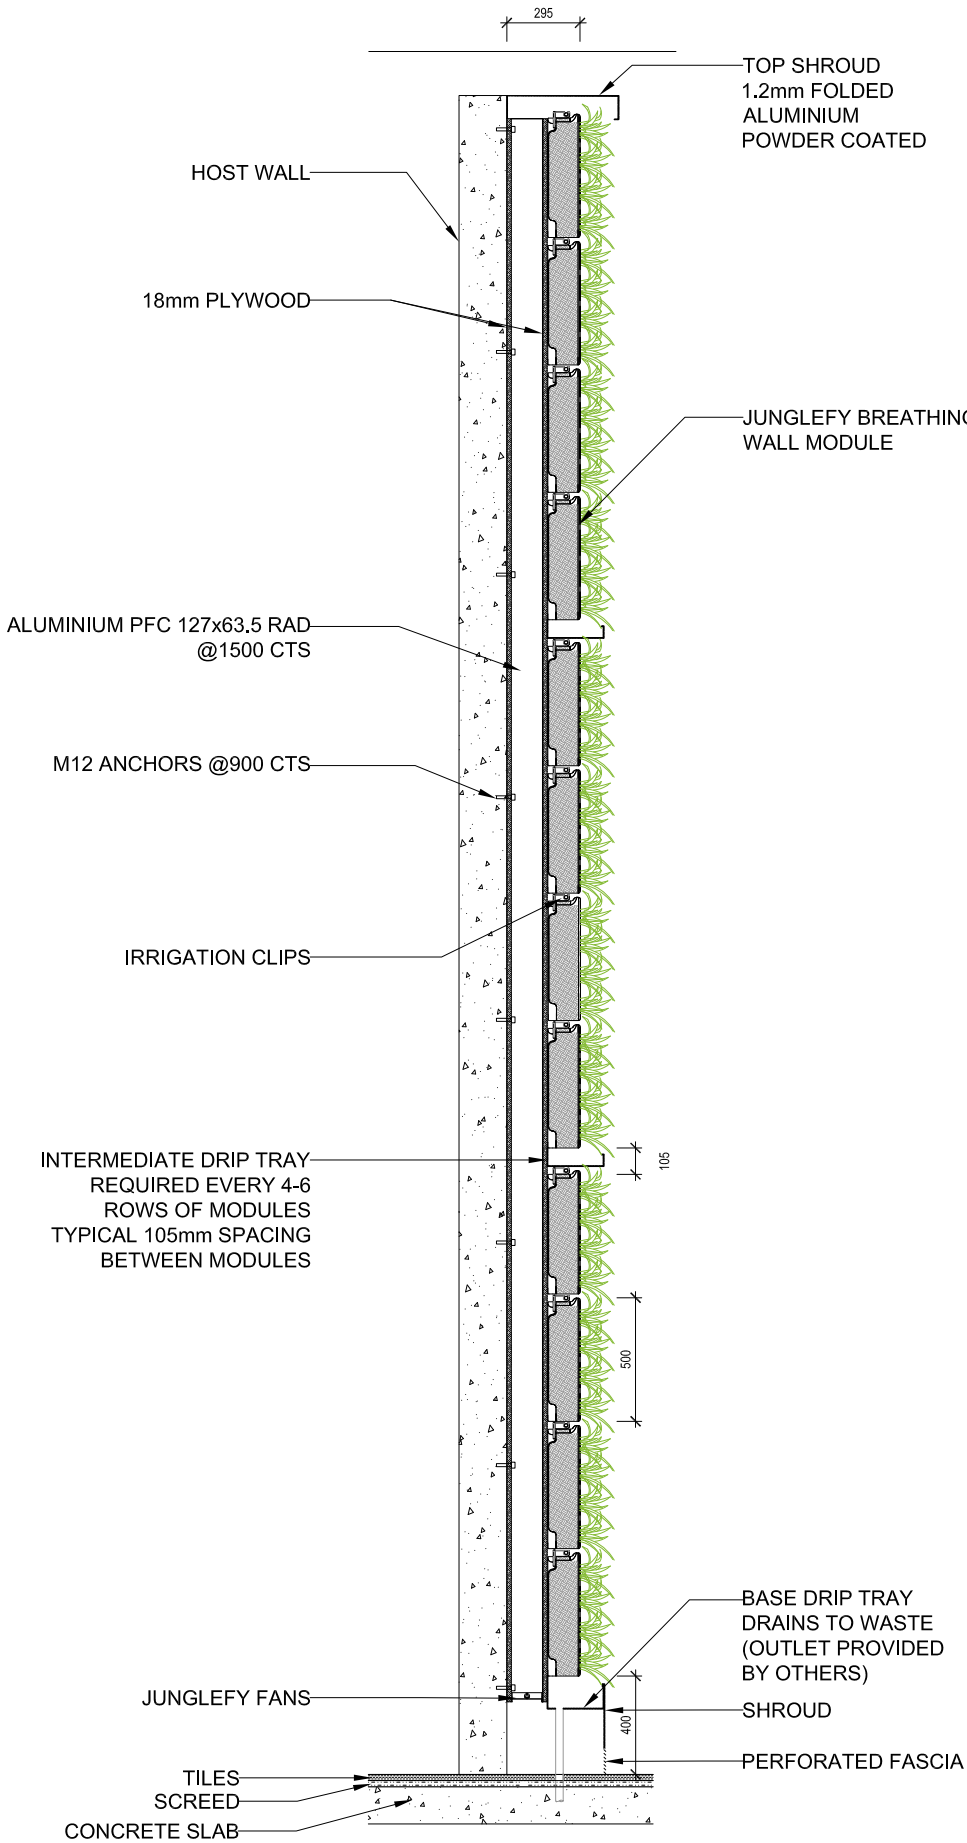

1 BREATHING WALL SECTION
1:30 @ A3

All dimensions and levels must be checked on site and not scaled from this drawing. This drawing is subject to copyright and must not be reproduced or used in any form without prior written permission from Junglefy Pty Ltd.

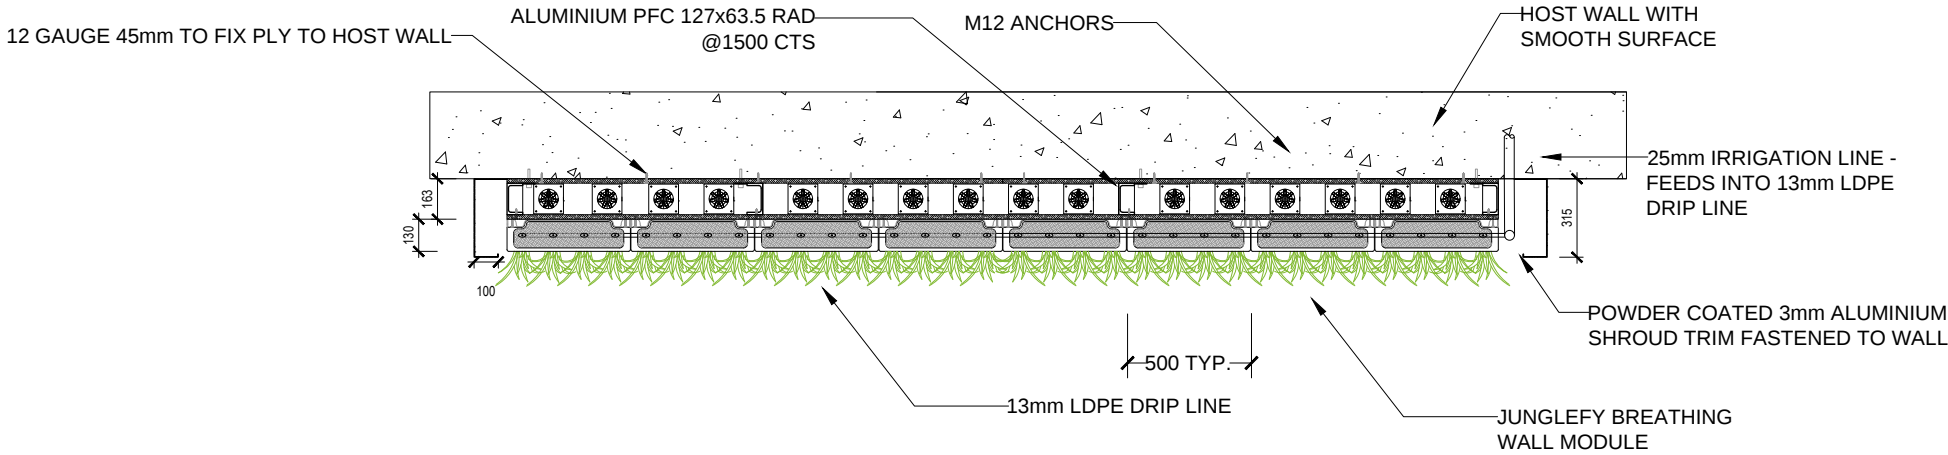

1 BREATHING WALL PLAN VIEW
1:30 @ A3

PROJECT

SPECIFICATIONS

REV	DATE	DESCRIPTION
A	23.09.2018	FOR COMMENT

DRAWING TITLE

BREATHING WALL
PLAN VIEW


SCALE @ A3	DRAWN	CHECKED
1:30	HA	GC

DRAWING NUMBER


JS_BW_003

REVISION

A

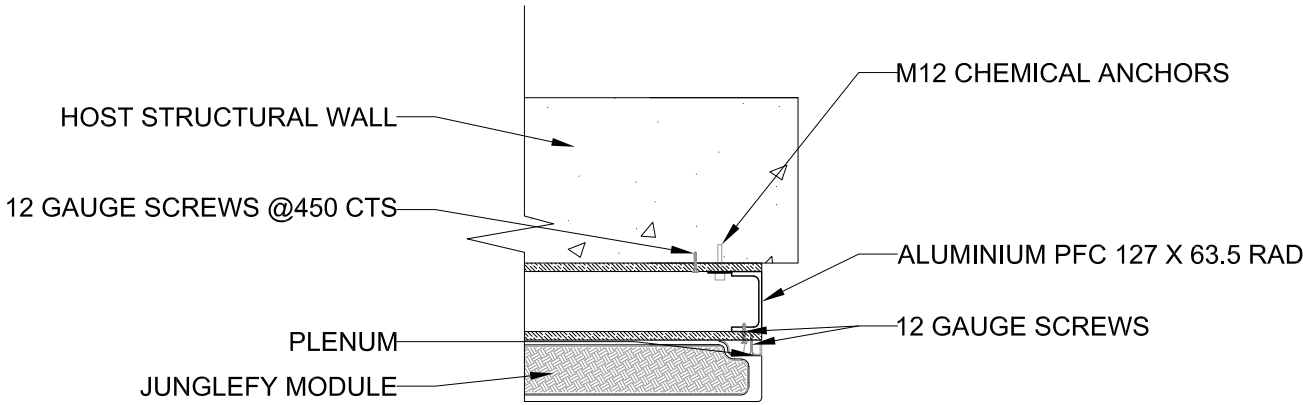

1 BREATHING WALL FIXING DETAILS (PLAN)
1:16 @ A3

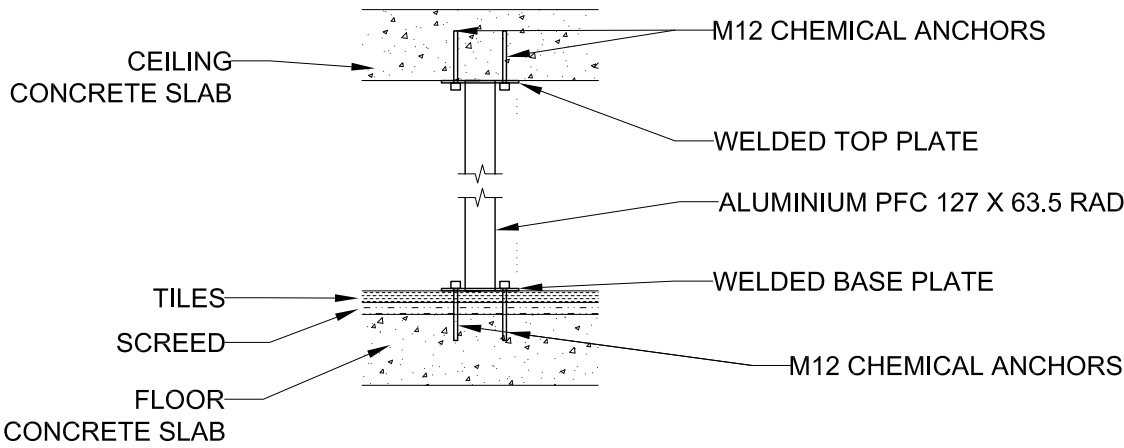

2 BREATHING WALL FREE STANDING FIXING DETAILS (ELEVATION)
1:16 @ A3

PROJECT

SPECIFICATIONS

REV	DATE	DESCRIPTION
A	23.09.2018	FOR COMMENT

DRAWING TITLE

BREATHING WALL
FIXING DETAILS

SCALE @ A3	DRAWN	CHECKED
1:16	HA	GC

DRAWING NUMBER REVISION

JS_BW_004

A

