




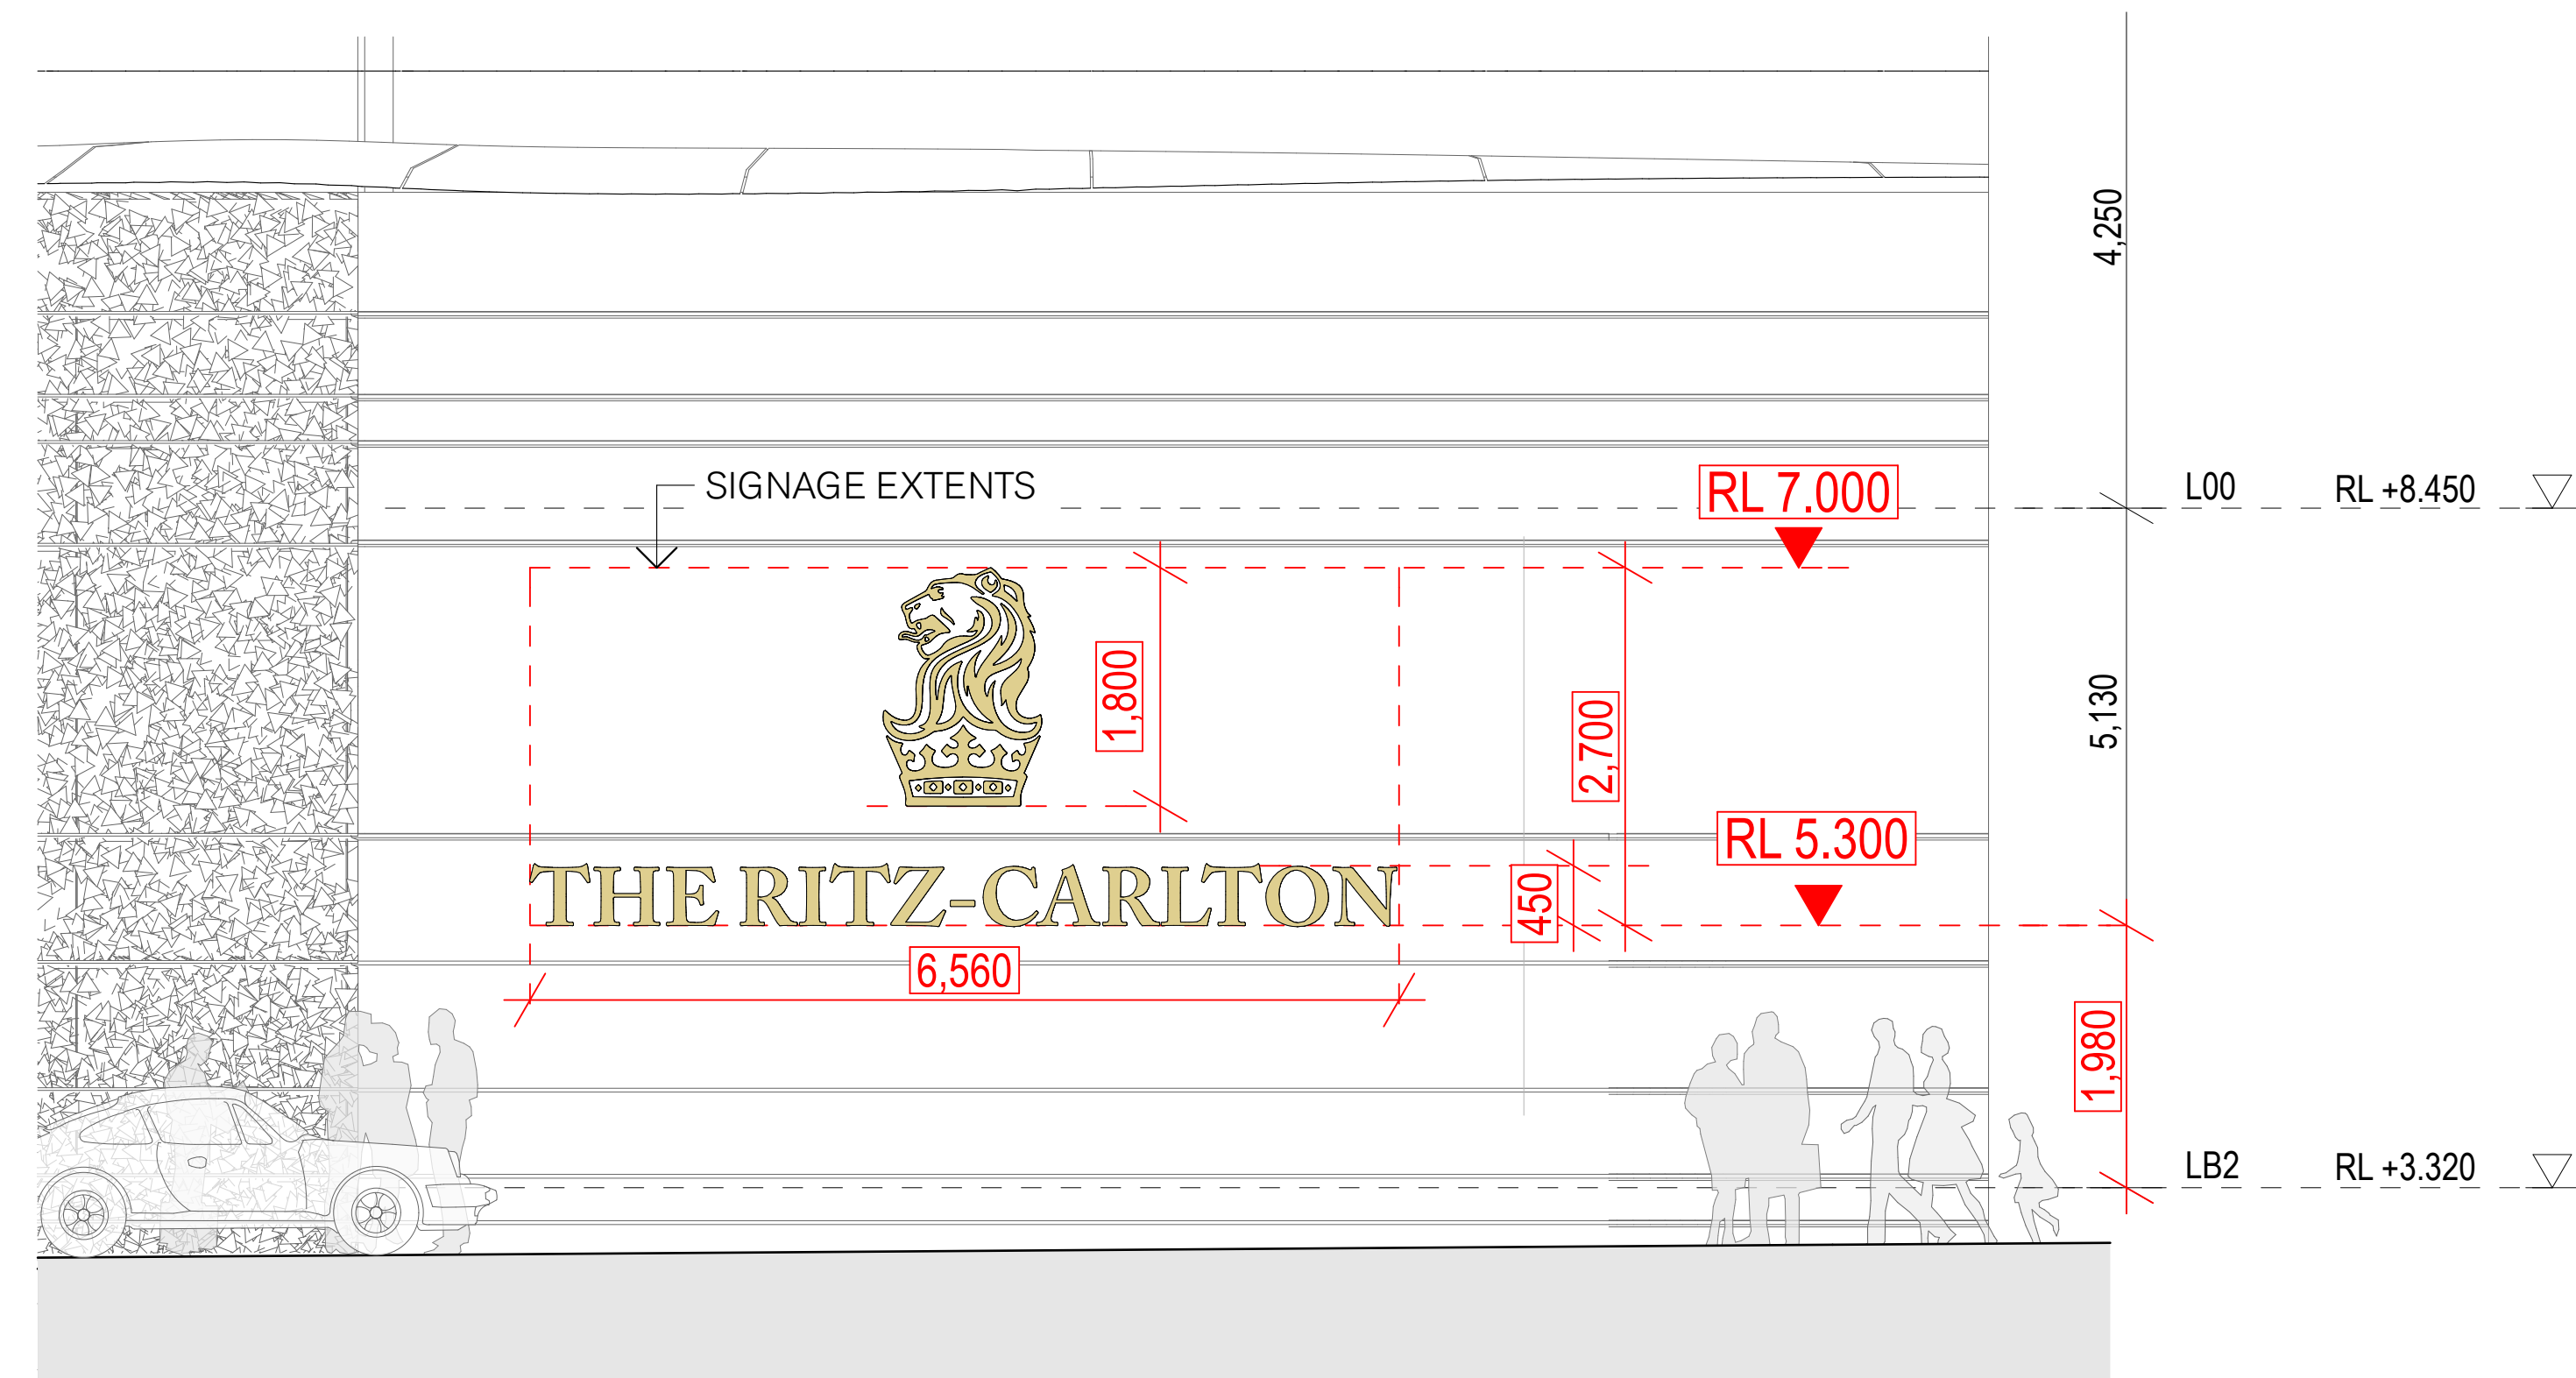


04 DETAIL Signage Location - Porte Cochere
1:50

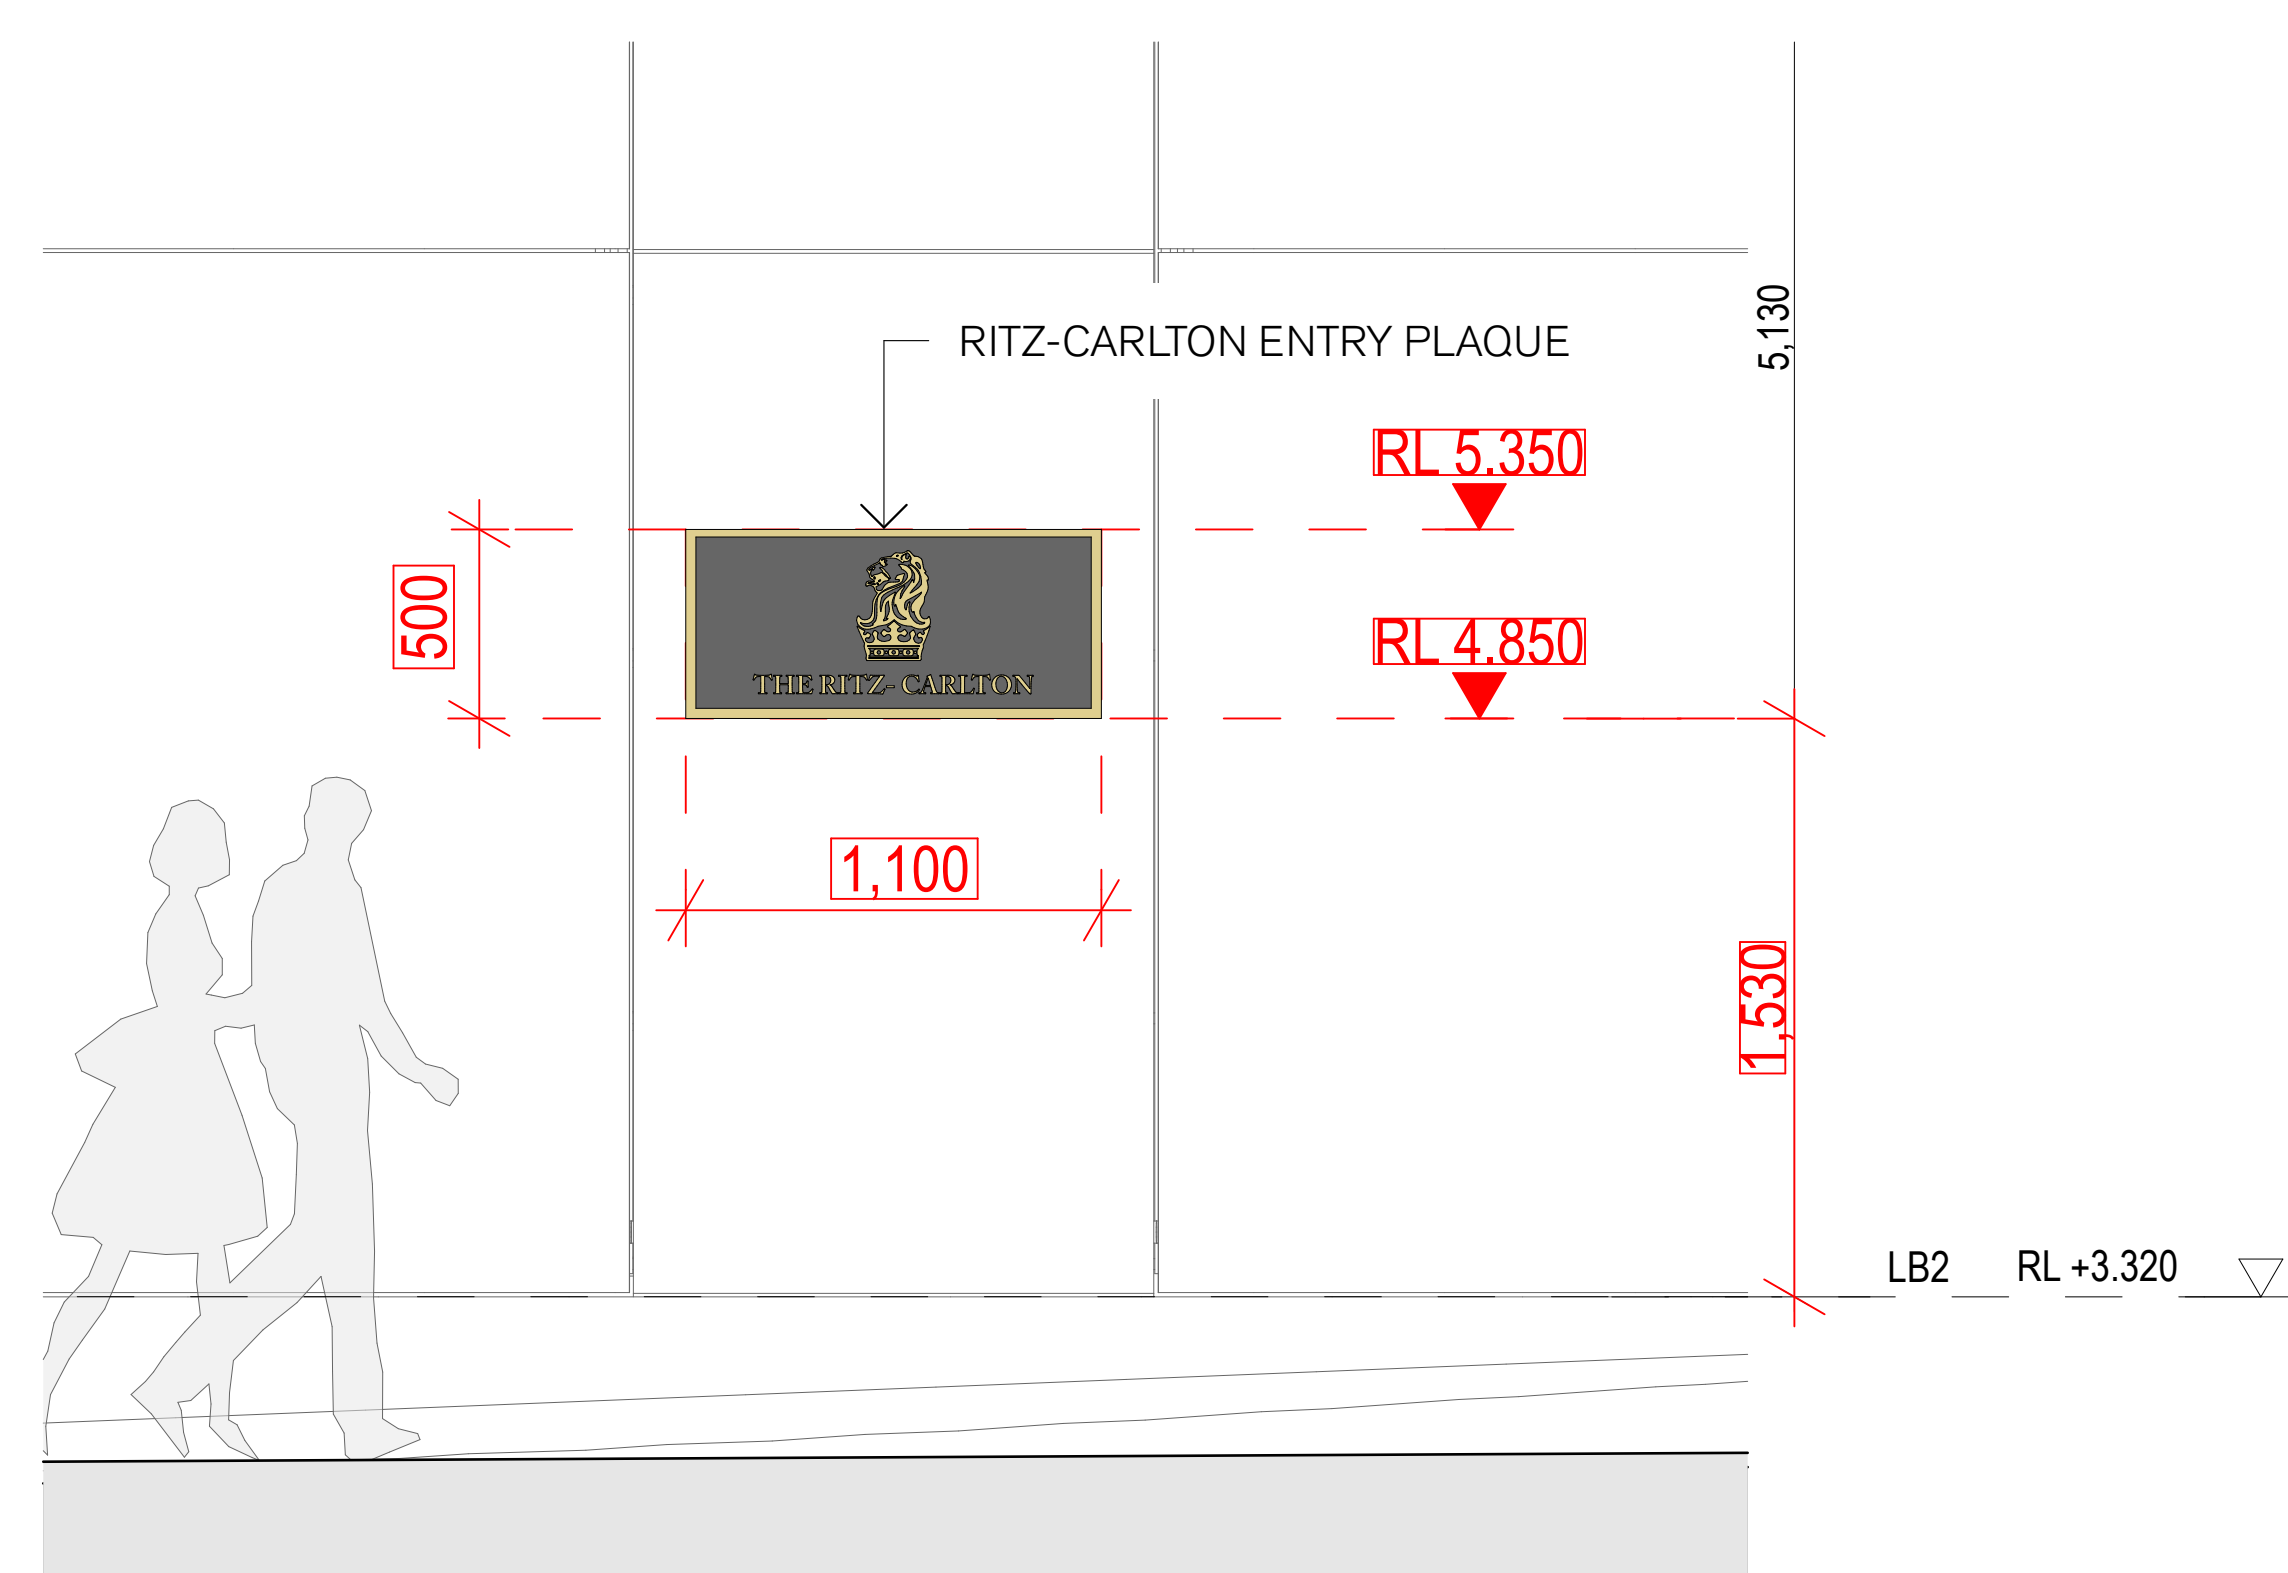

05 DETAIL Signage Location - Hotel Entry
1:20


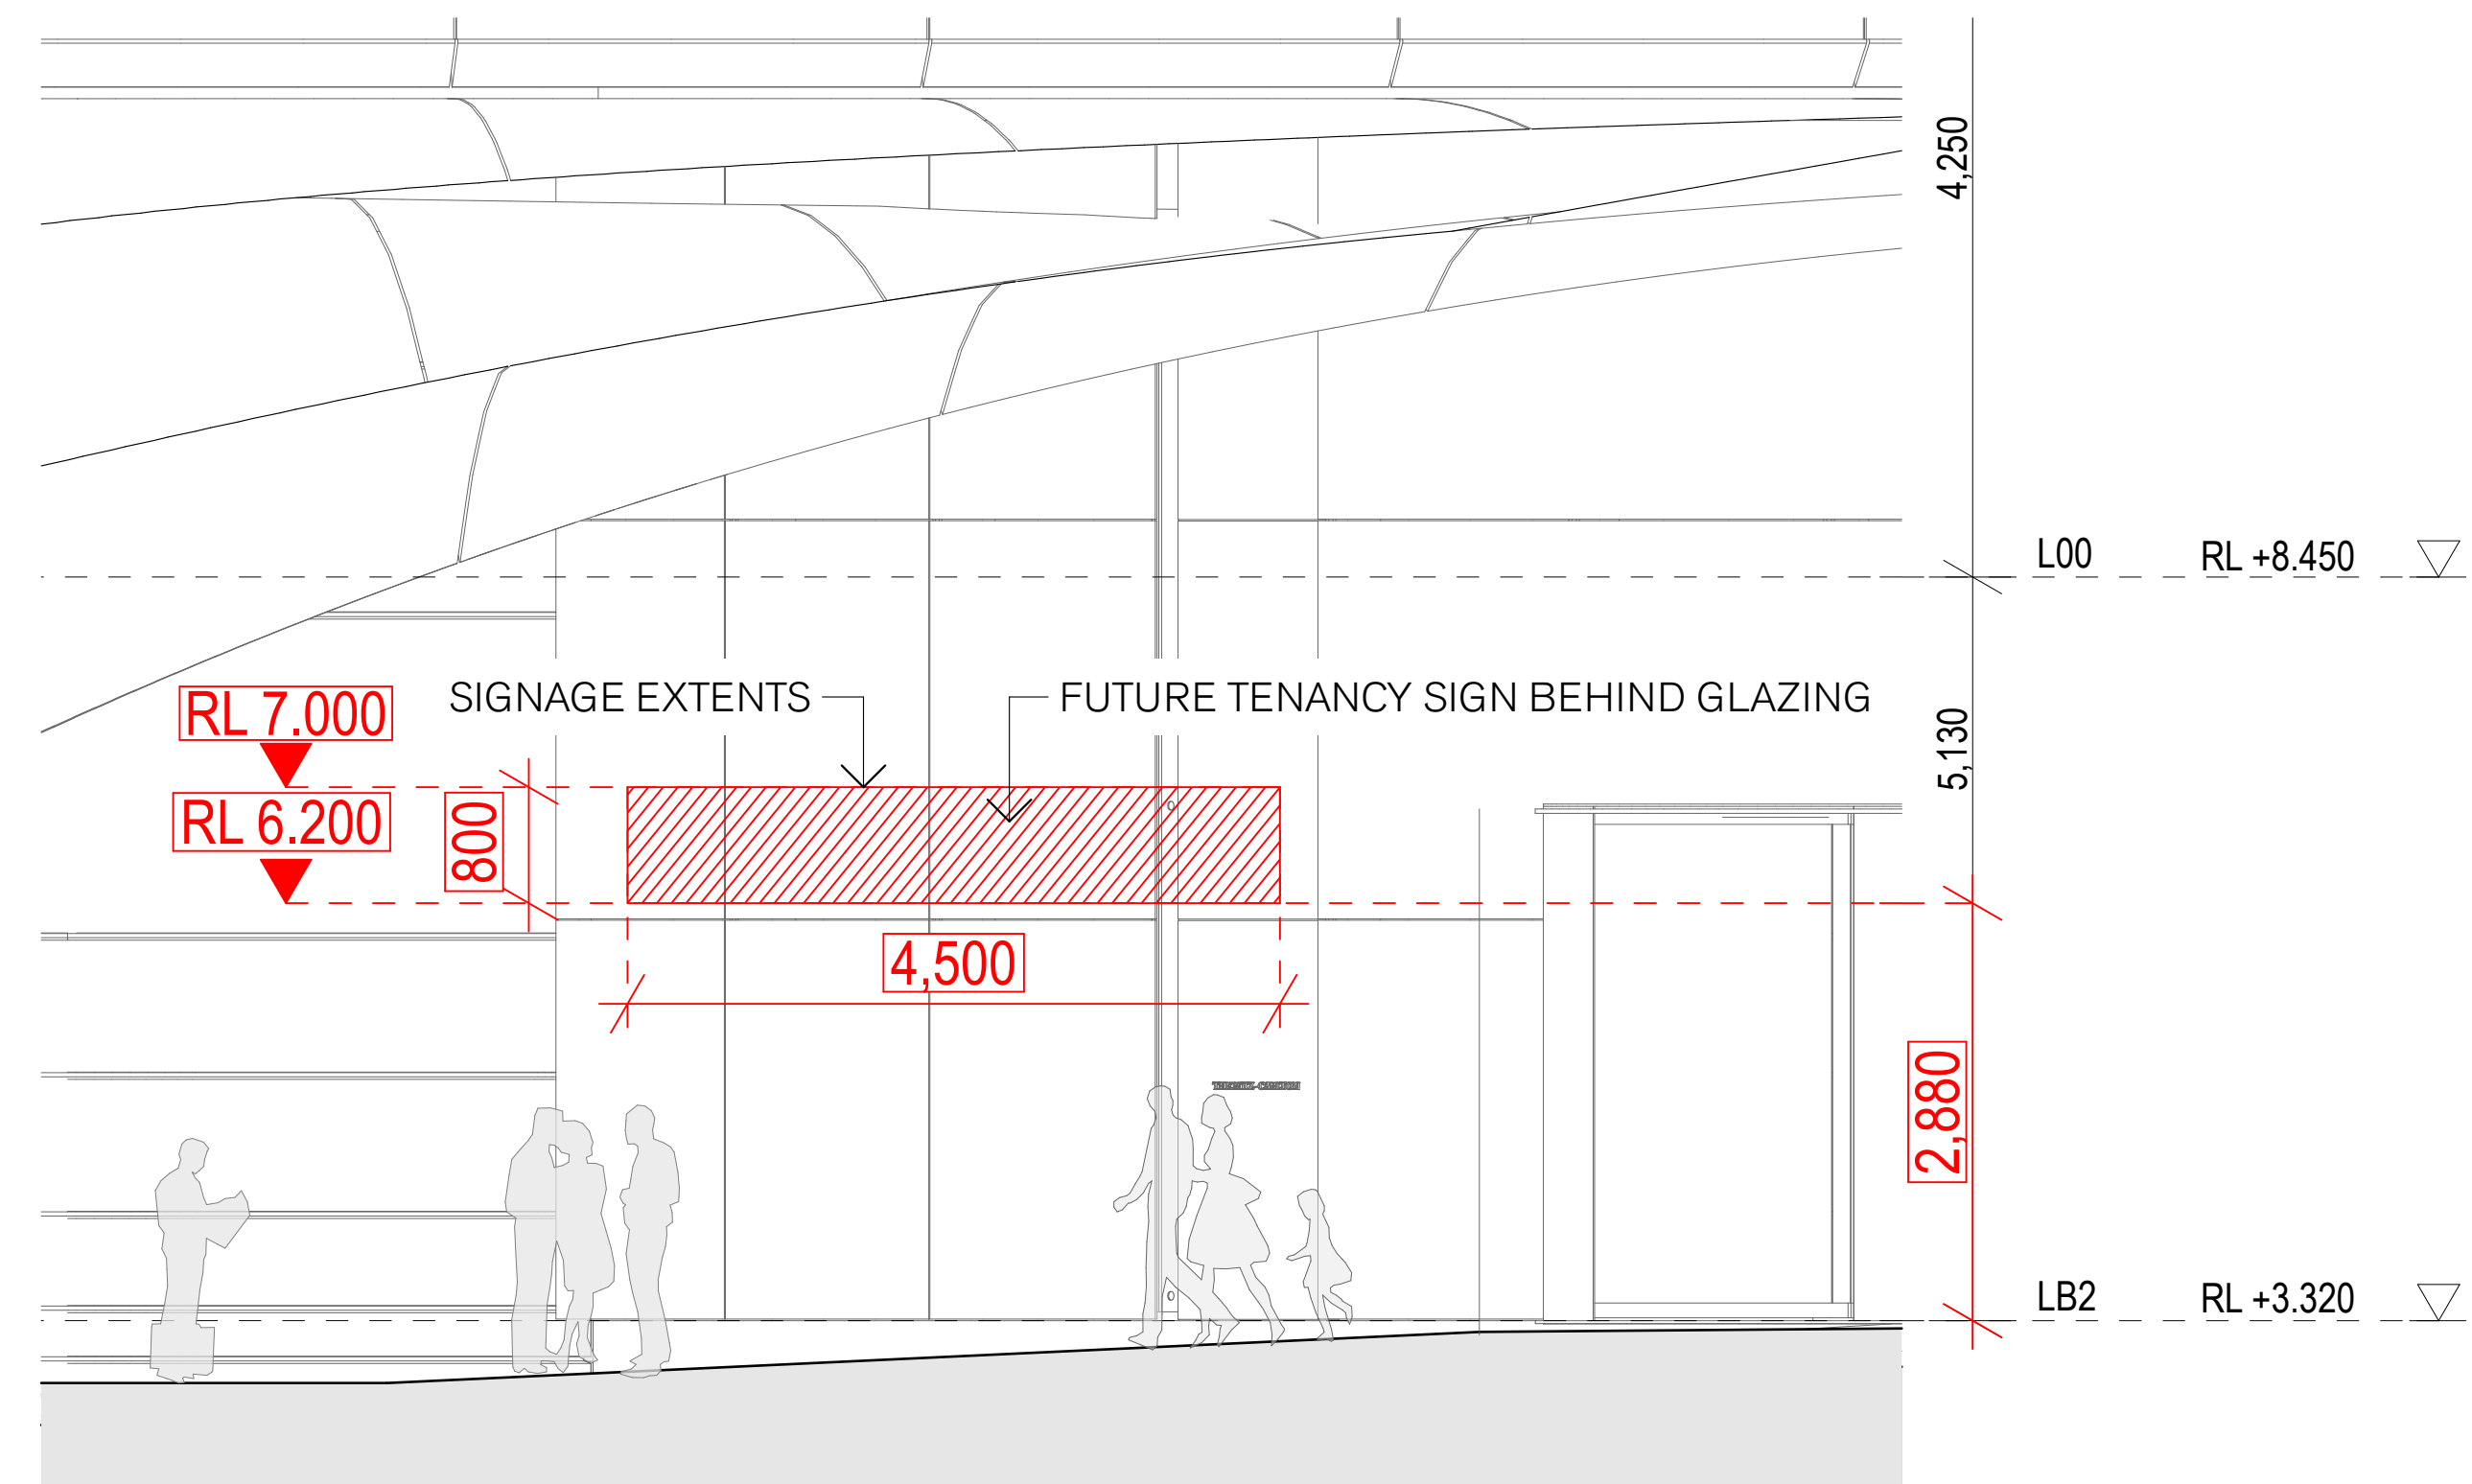


06 DETAIL Signage Location - Hotel Lobby
1:50

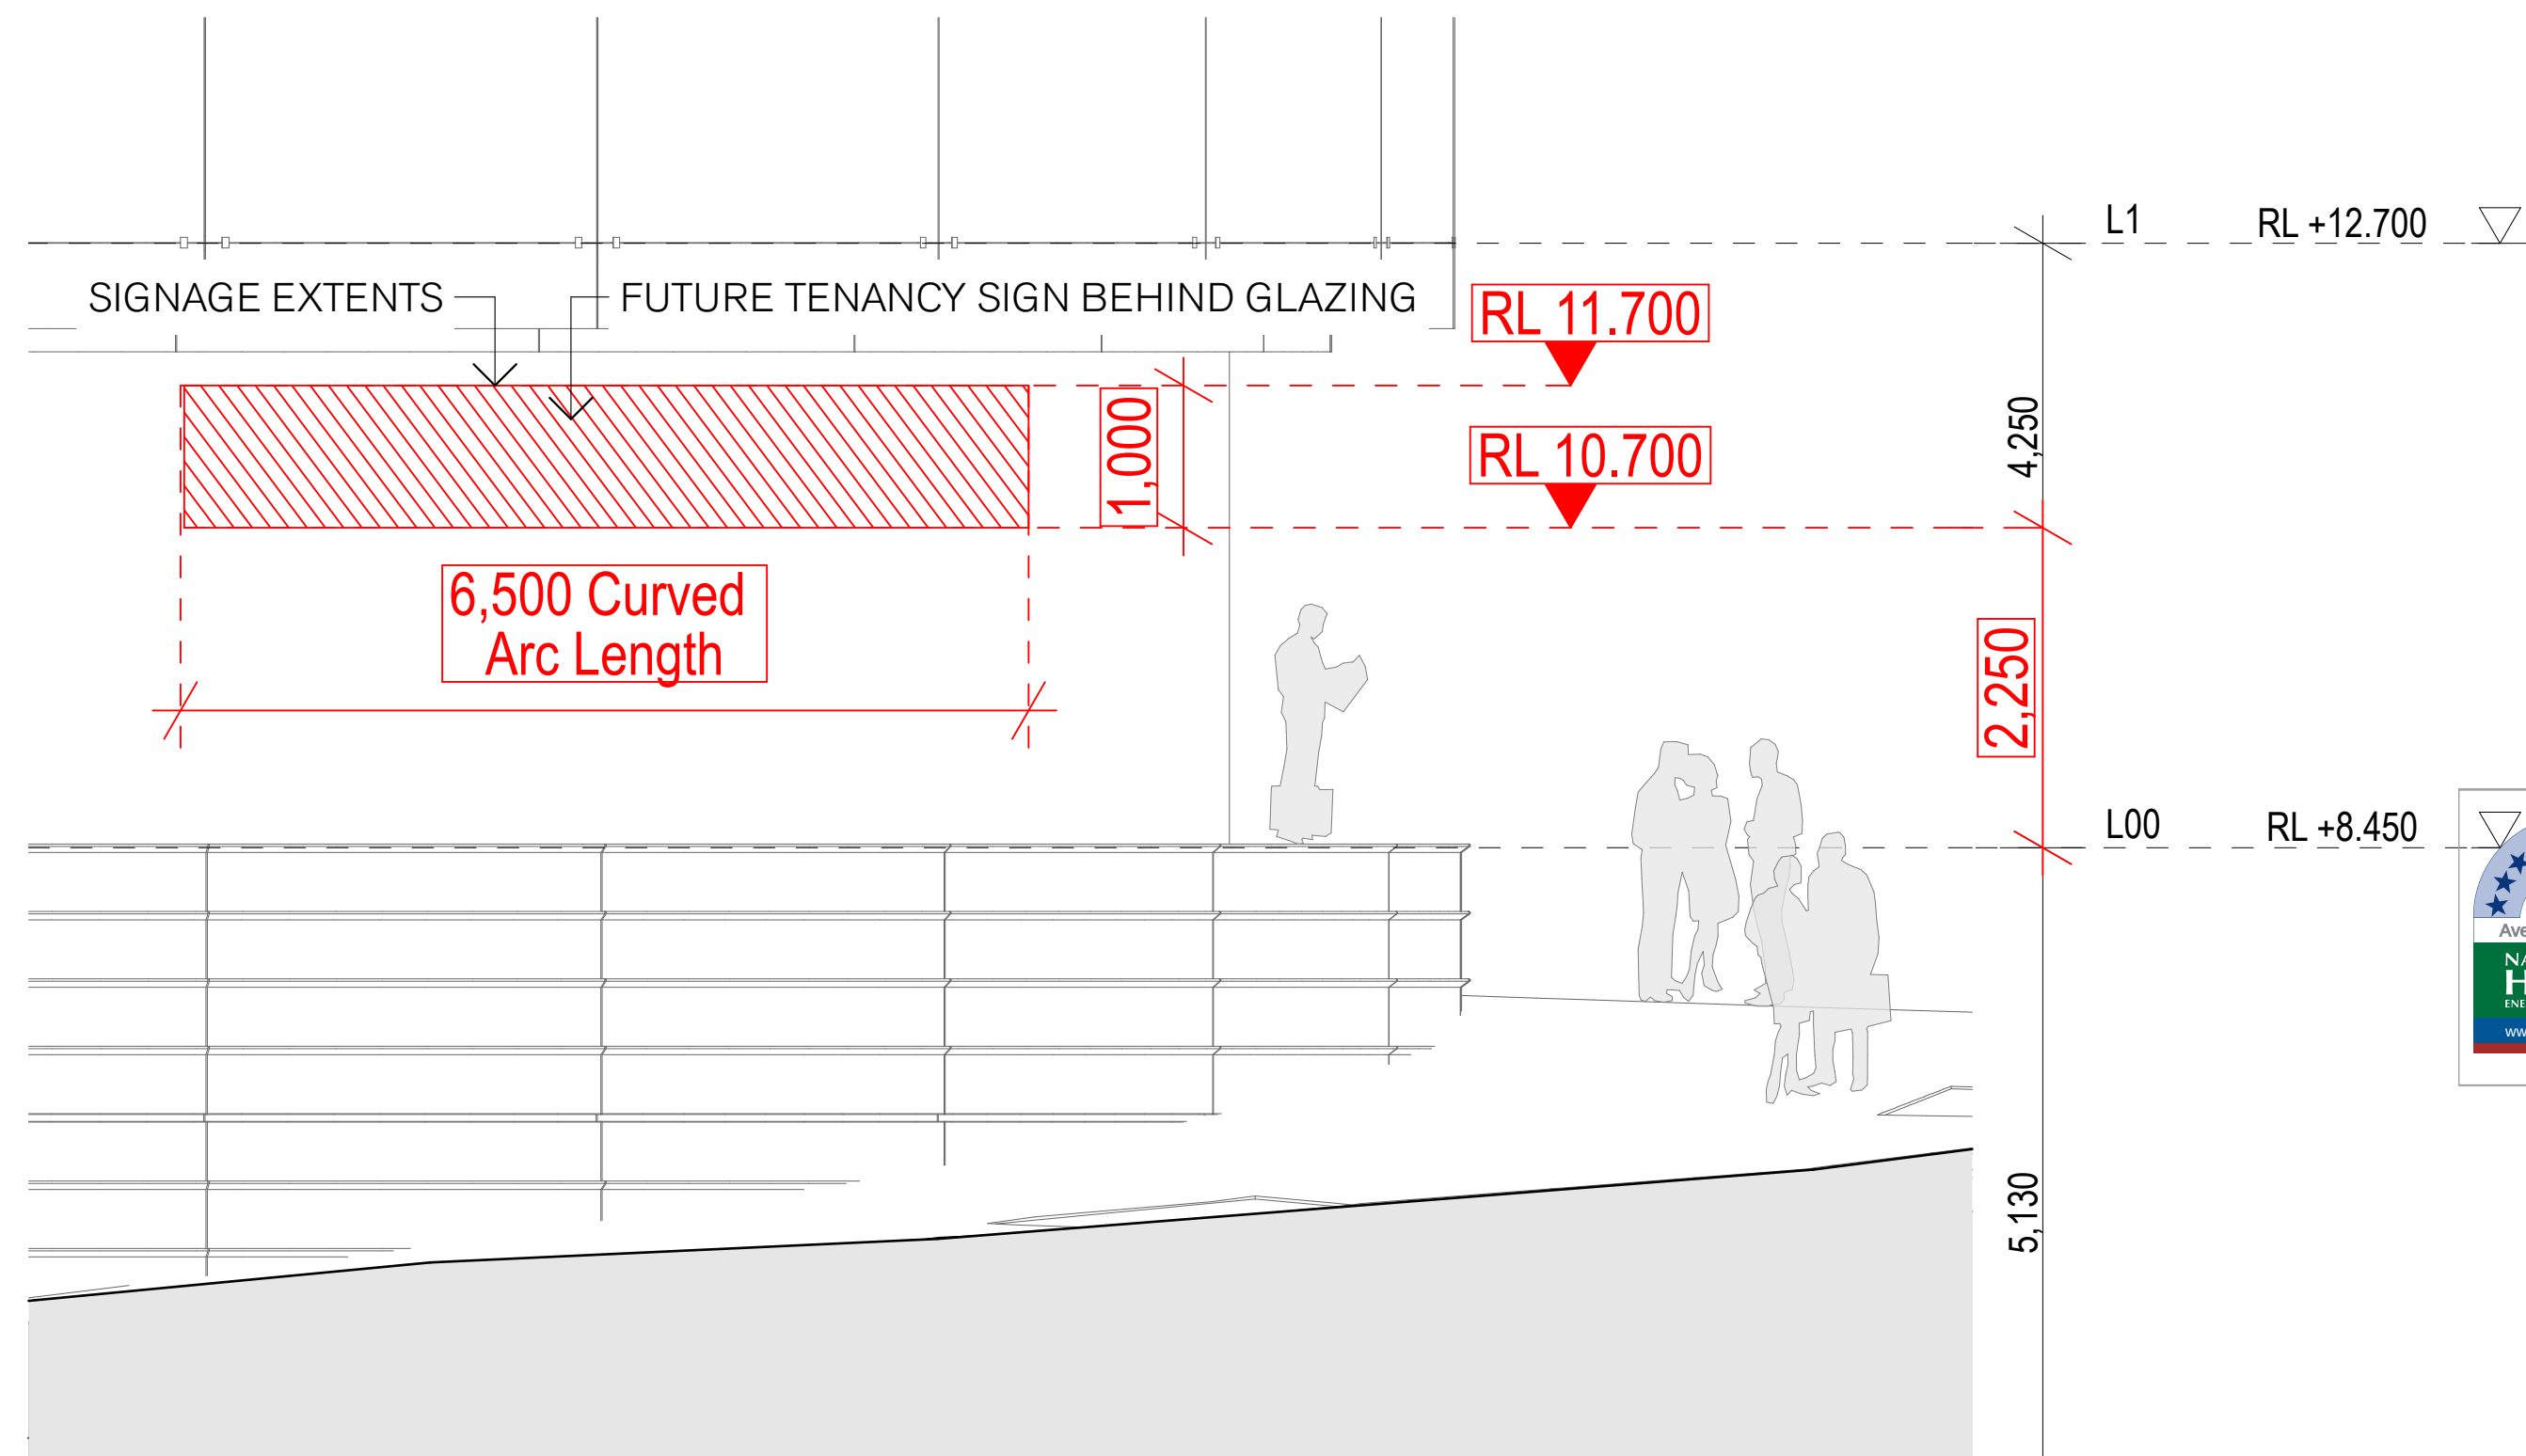

07 DETAIL Signage Location - Neighbourhood Centre
1:50

- GENERAL NOTES
- ALL DIMENSIONS AND EXISTING CONDITIONS SHALL BE CHECKED AND VERIFIED BY THE CONTRACTOR BEFORE PROCEEDING WITH THE WORK
 - ALL LEVELS RELATIVE TO 'AUSTRALIAN HEIGHT DATUM'
 - DO NOT SCALE DRAWINGS
 - USE FIGURED DIMENSIONS ONLY

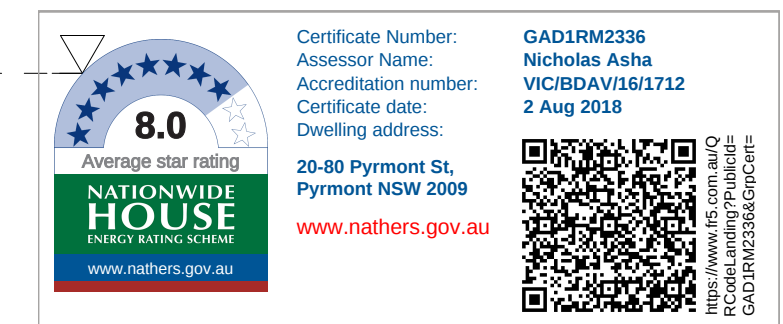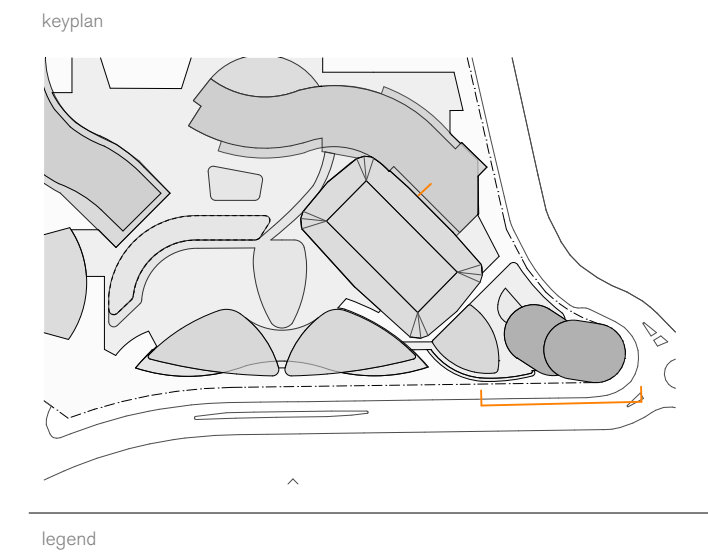

DA01	1/9/17	DEVELOPMENT APPLICATION	NY	SMP
rev	date	name	by	chk




fjmt studio architecture interiors landscape urban community
sydney melbourne uk
Level 5, 70 King Street E +61 2 9251 7077 www.fjmtstudio.com



project
Modification 13
80 PYRMONT STREET
PYRMONT NSW 2009

title
Signage Elevations
Signage Detail Elevation - Pirrama Road

scale	As Shown @ A1	first issued	1/9/17
project code	sheet no.	revision	
SM13	AF4206	DA01	

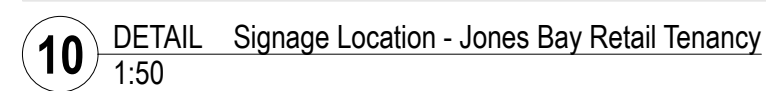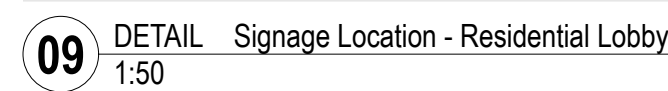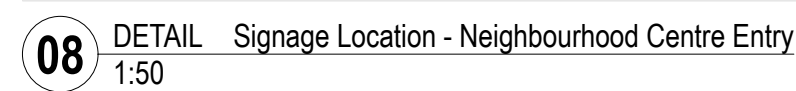

DA02	2/11/18	Response to Submissions	JRS	SMP
DA01	1/9/17	DEVELOPMENT APPLICATION	NY	SMP
rev	date	name	by	chk

fjmt studio architecture interiors landscape urban community
sydney melbourne uk
 Level 5, 70 King Street t +61 2 9261 7077 w fjmtstudio.com

project


Modification 13
80 PYRMONT STREET
PYRMONT NSW 2009

title


Signage Elevations

Signage Detail Elevation - Jones Bay Road

scale	1:50 @ A1	first issued	1/9/17
project code	sheet no.	revision	
SM13	AF4207	DA02	

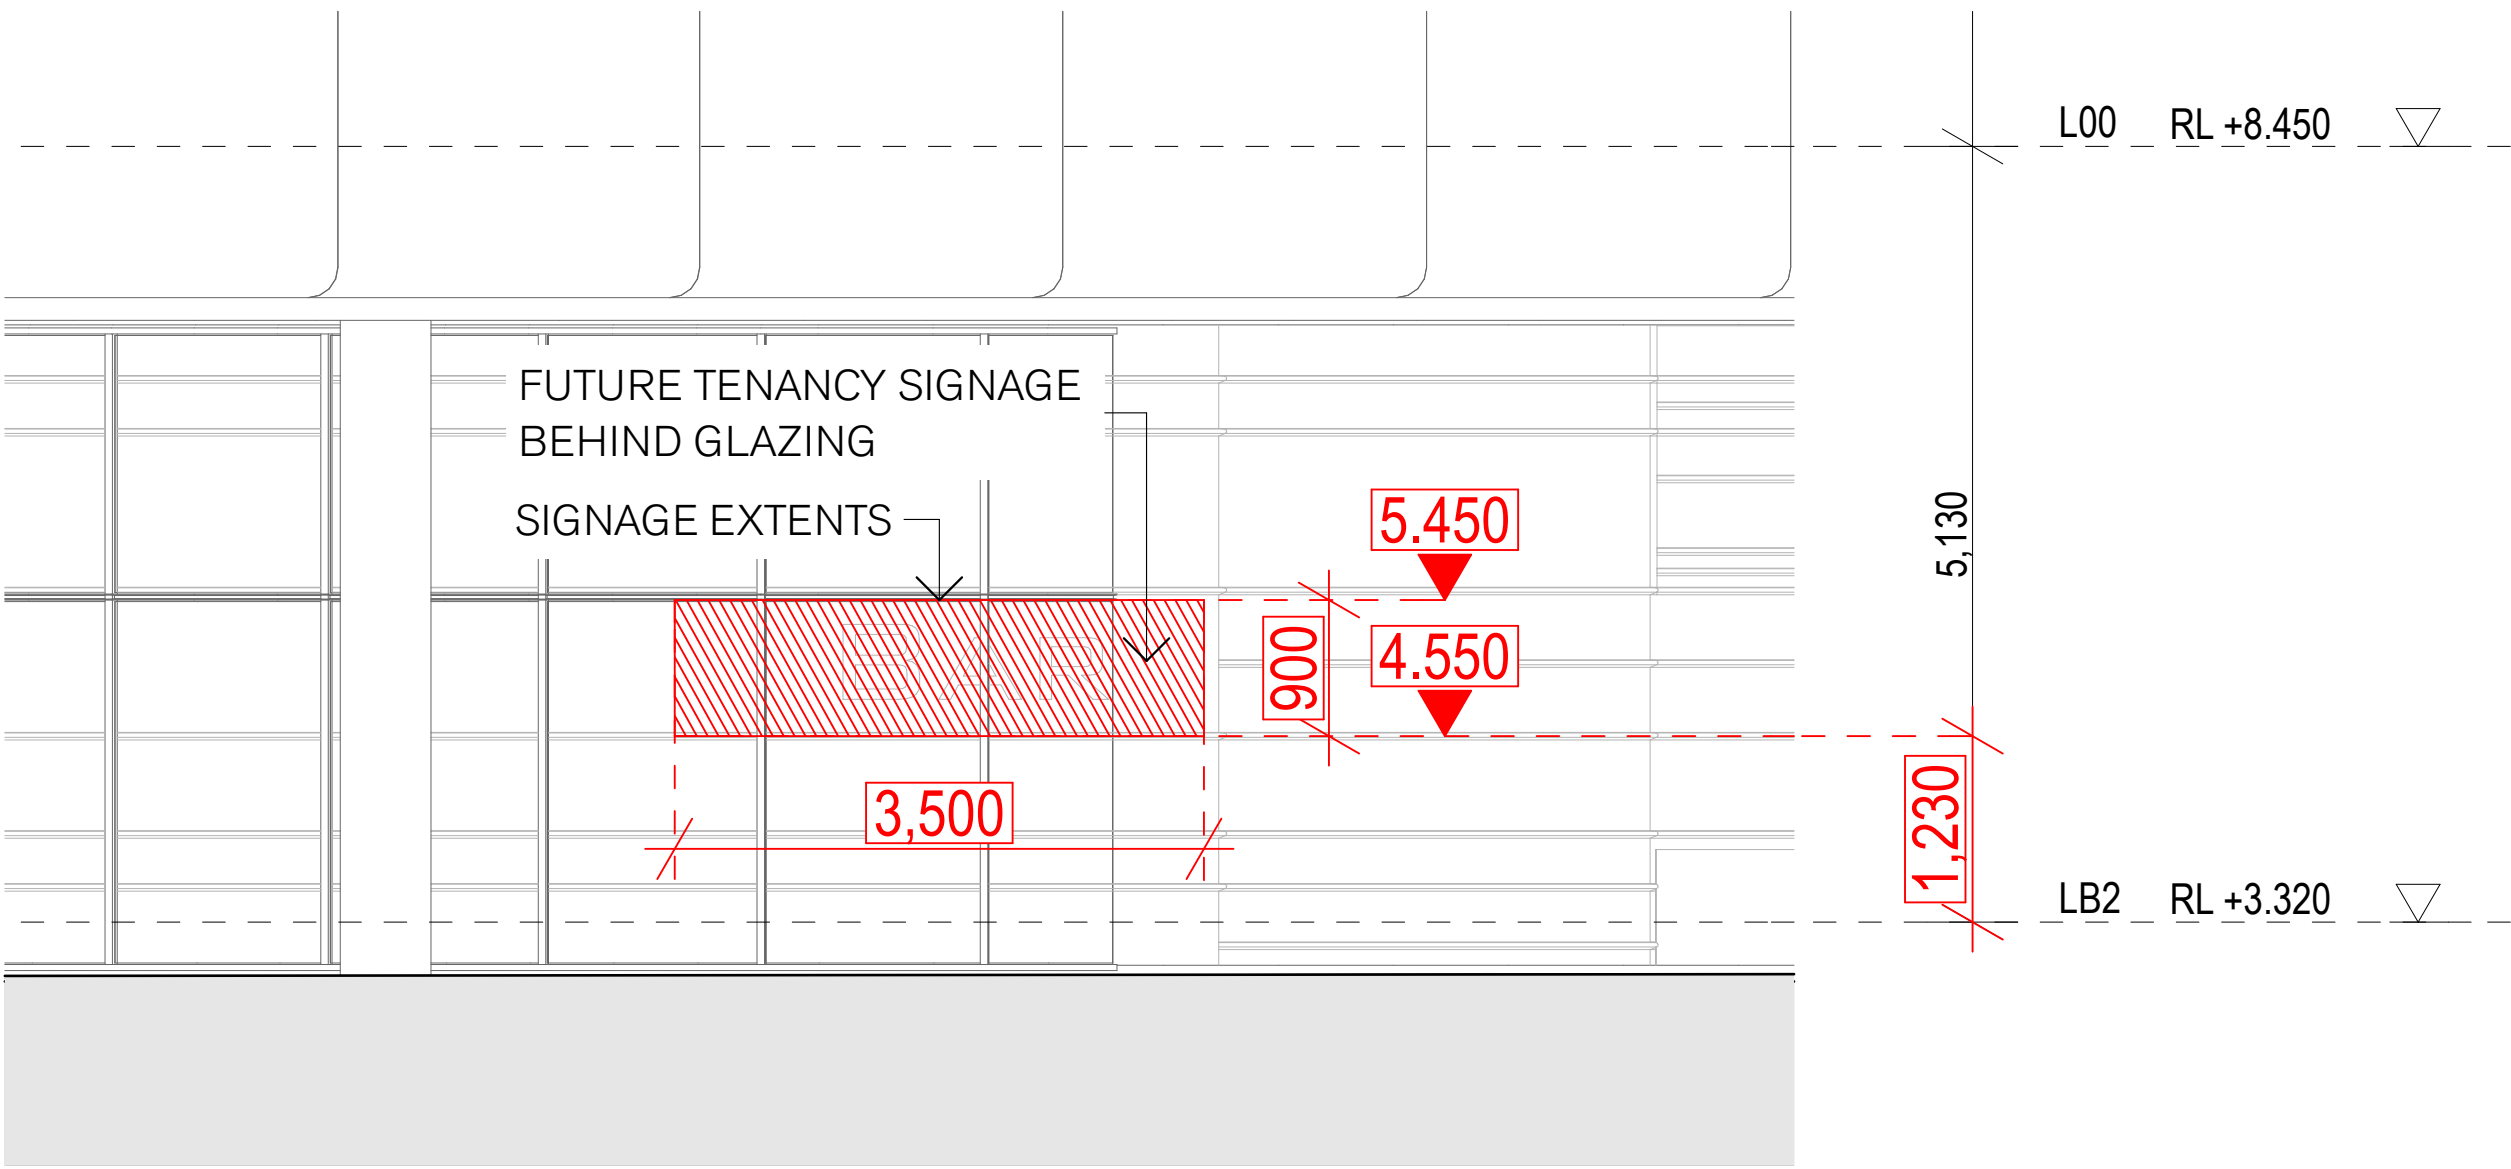

11 DETAIL Signage Location - Pirrama Rd Tenancy
1:50

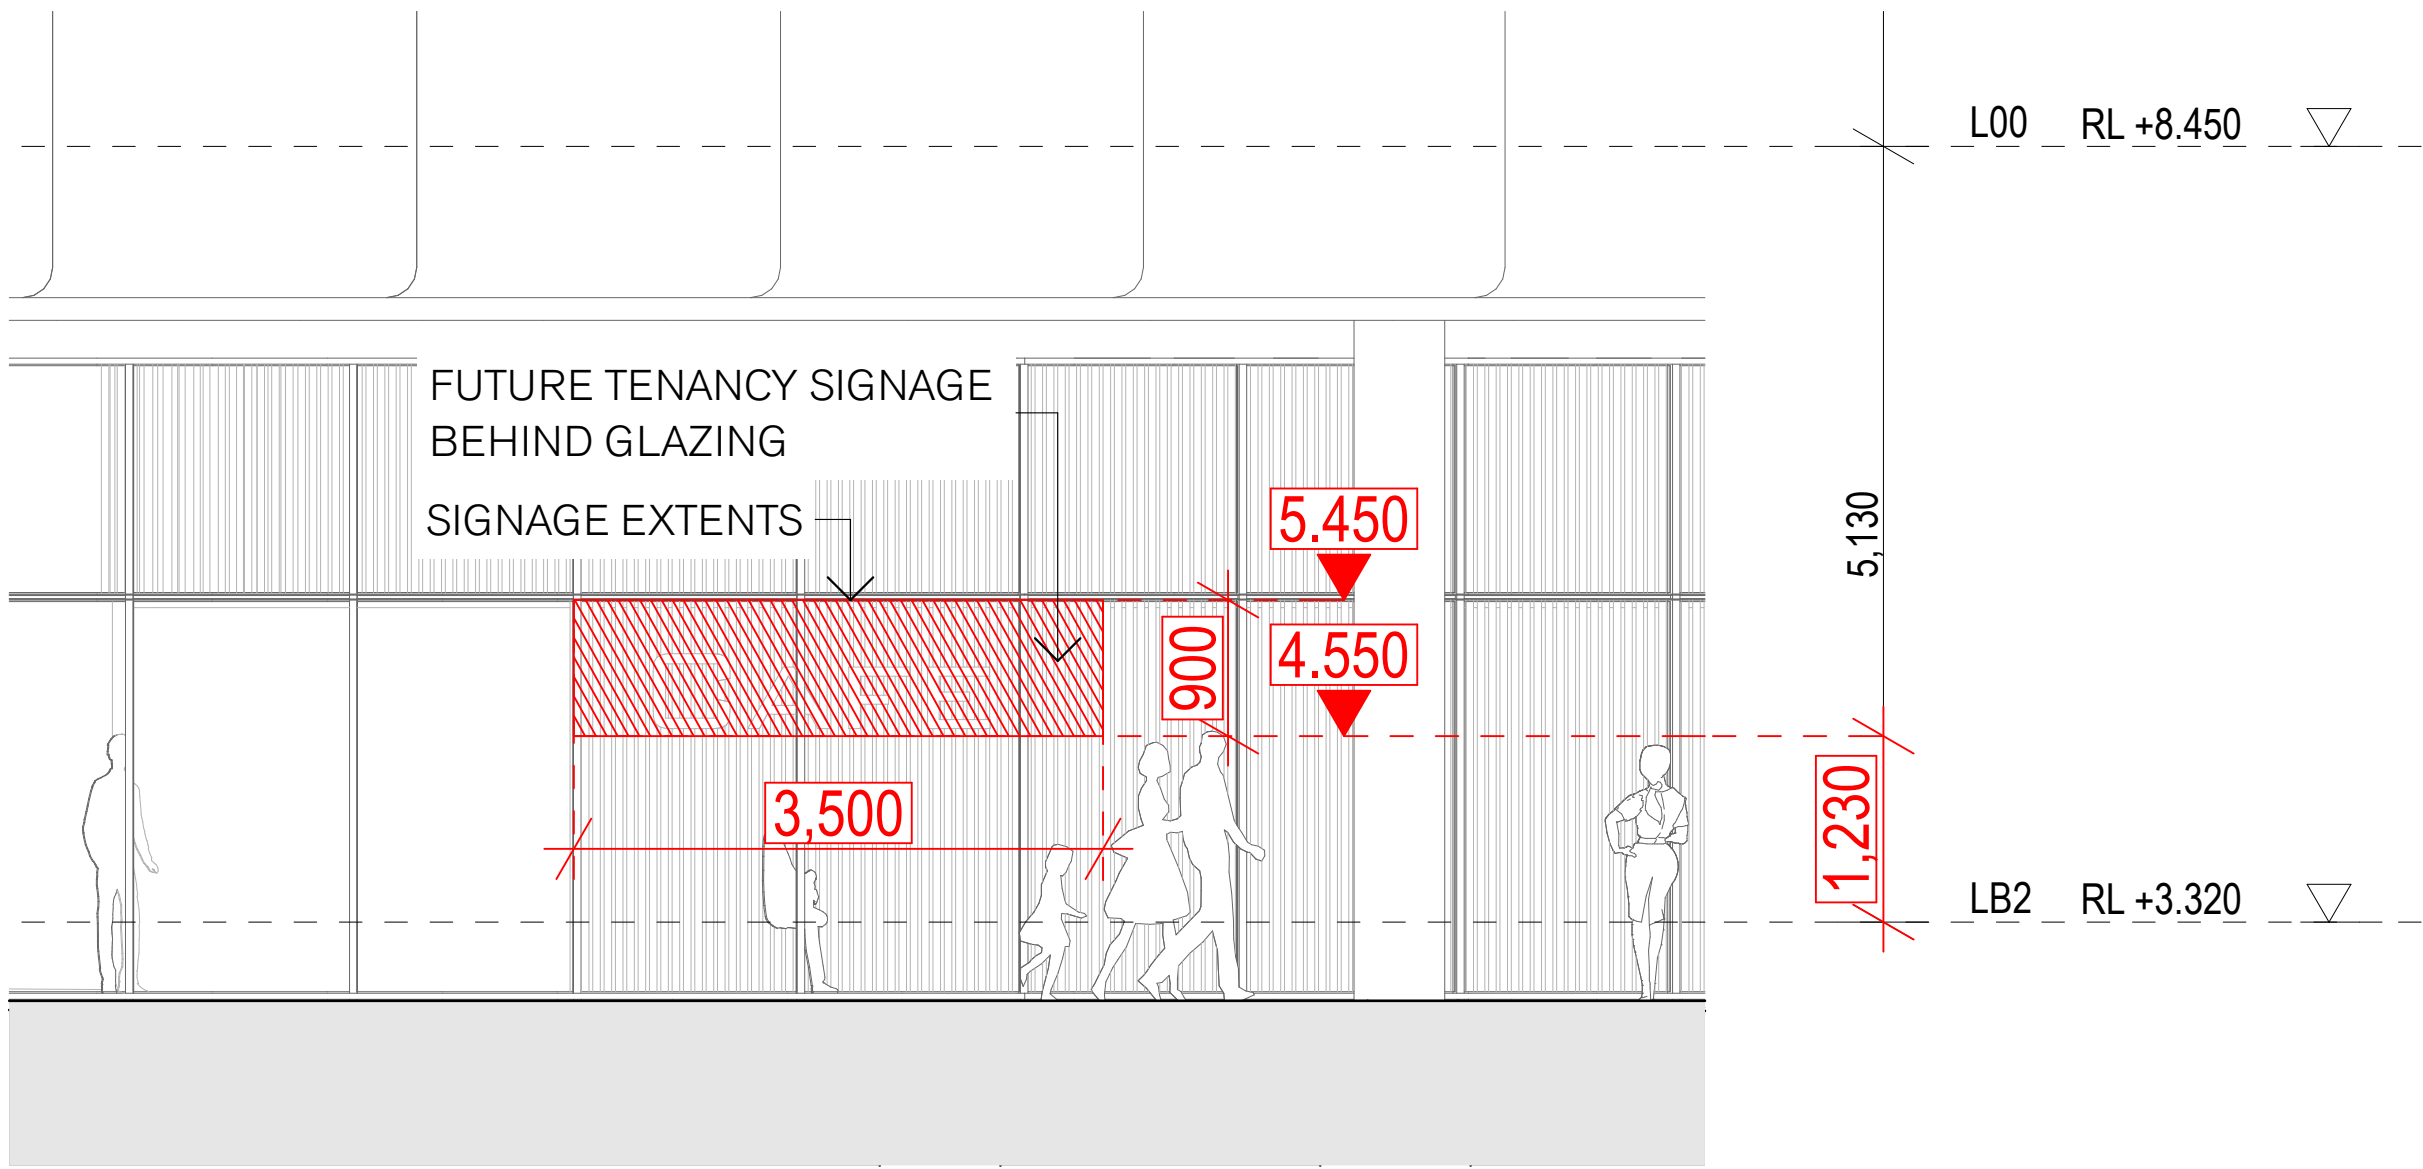


12 DETAIL Signage Location - Pirrama Rd Tenancy
1:50

0 0.5 1.0 2.0m

GENERAL NOTES

- ALL DIMENSIONS AND EXISTING CONDITIONS SHALL BE CHECKED AND VERIFIED BY THE CONTRACTOR BEFORE PROCEEDING WITH THE WORK
- ALL LEVELS RELATIVE TO 'AUSTRALIAN HEIGHT DATUM'
- DO NOT SCALE DRAWINGS
- USE FIGURED DIMENSIONS ONLY

keyplan

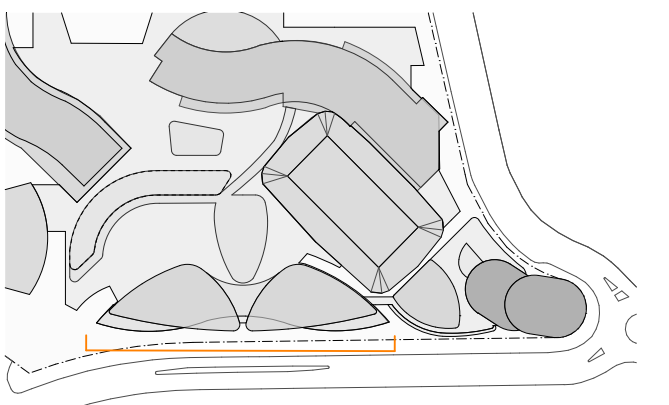

legend

8.0

Average star rating

NATIONWIDE HOUSE

Quality and Service

www.nathers.gov.au

Certificate Number: GAD1RM2336

Assessor Name: Nicholas Asha

Accreditation number: VIC/BDAVI161712

Certificate date: 2 Aug 2018

Dwelling address: 20-80 Pyrmont St, Pyrmont NSW 2009

www.nathers.gov.au

https://www.nathers.gov.au/q

GAD1RM2336/GAD1RM2336/GAD1RM2336

DA01	1/9/17	DEVELOPMENT APPLICATION	NY	SMP
rev	date	name	by	chk

fjmt studio architecture interiors landscape urban community
sydney melbourne uk
Level 5, 70 King Street • +61 2 9251 7077 • fjmtstudio.com



project
Modification 13
80 PYRMONT STREET
PYRMONT NSW 2009

title
Signage Elevations
Signage Detail Elevation - Pirrama Rd
Tenancies

scale	1:50 @ A1	first issued	1/9/17
project code	sheet no.	revision	
SM13	AF4208	DA01	


1 PLAN SECTION 01
1:500

2 PLAN SECTION 02
1:500

GENERAL NOTES

- ALL DIMENSIONS AND EXISTING CONDITIONS SHALL BE
- CHECKED AND VERIFIED BY THE CONTRACTOR BEFORE PROCEEDING WITH THE WORK
- ALL LEVELS RELATIVE TO 'AUSTRALIAN HEIGHT DATUM'
- DO NOT SCALE DRAWINGS
- USE FIGURED DIMENSIONS ONLY

legend

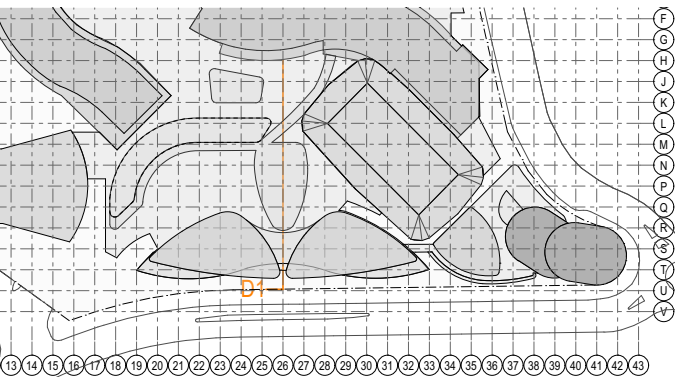

BUILDING USE


- HOTEL
- HOTEL FACILITIES
- LOADING, PLANT
- LIFTS, FIRE STAIRS, SERVICES
- ANCILLARY, BOH
- CIRCULATION
- NEIGHBOURHOOD CENTRE
- RETAIL
- FOOD & BEVERAGE
- RESIDENTIAL
- RESIDENTIAL FACILITIES

SITE BOUNDARY

EXISTING BUILT FORM

EXISTING BUILT FORM

EXTENT OF CAR STACKER BELOW

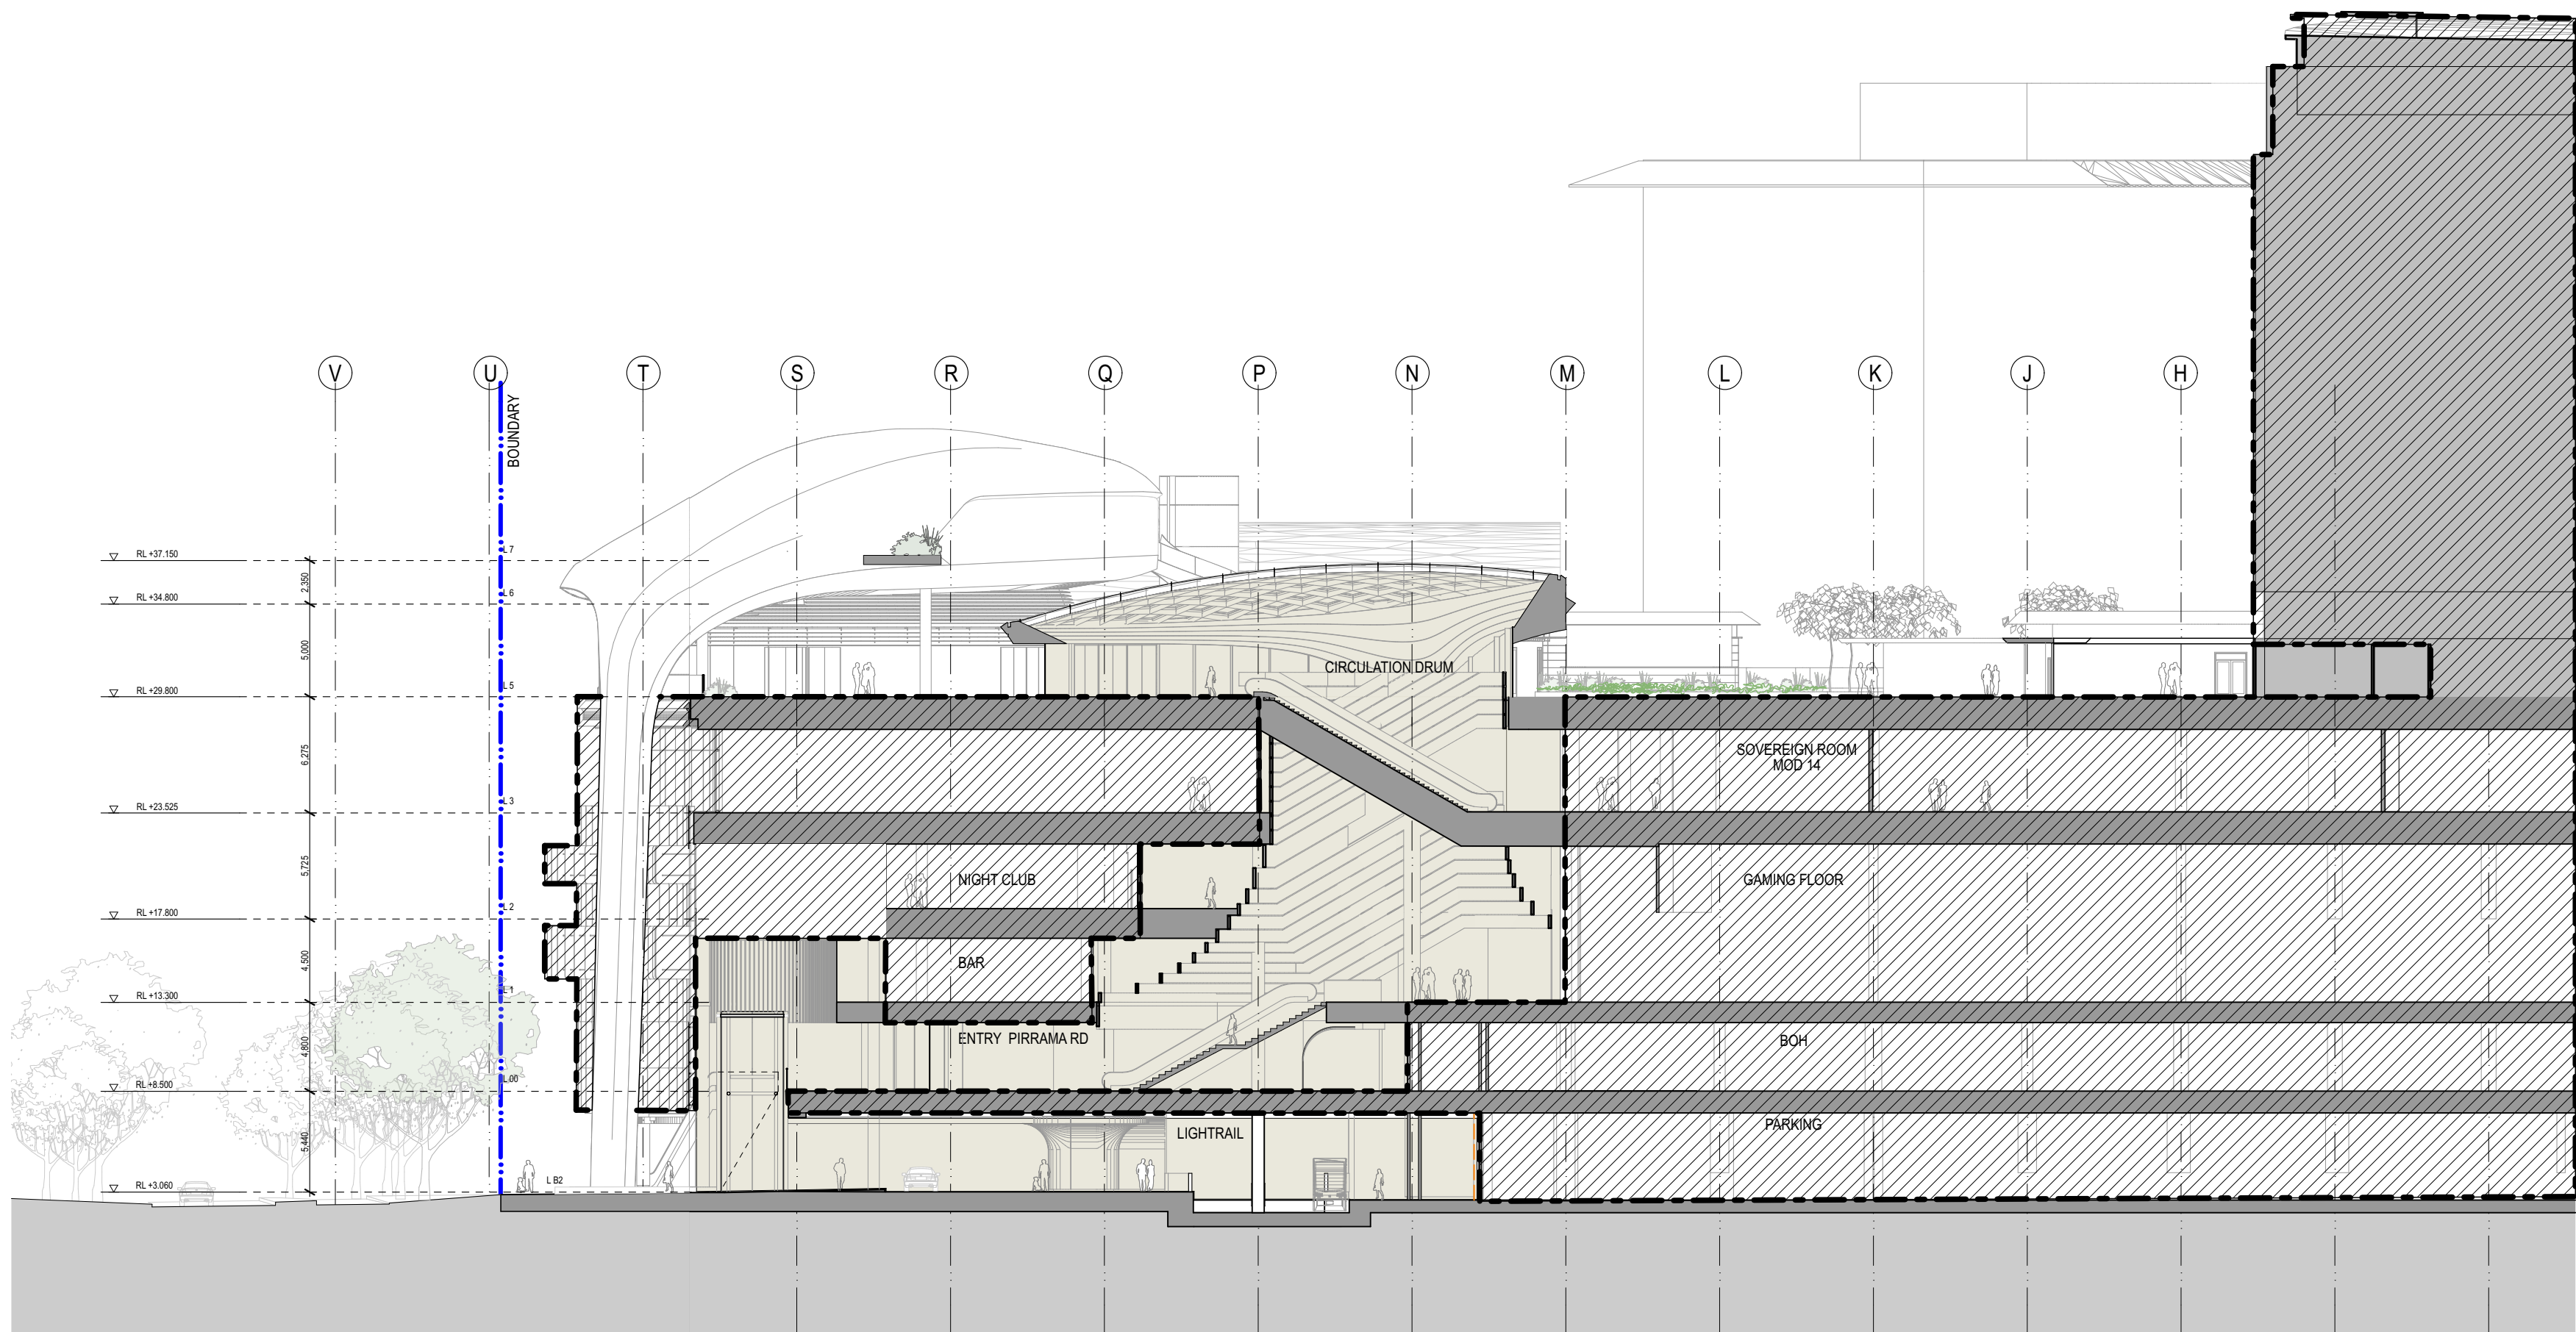

DA02 2/11/18 Response to Submissions JRS SMP

DA01 1/9/17 DEVELOPMENT APPLICATION NY SMP

rev date name by chk

fjmt studio architecture interiors landscape urban community
sydney melbourne uk
Level 5, 70 King Street t +61 2 9251 7077 w fjmtstudio.com



project
Modification 13
80 PYRMONT STREET
PYRMONT NSW 2009


title
Detail Sections
Section D01

scale 1:300 @ A1 first issued 1/9/17

project code sheet no. revision

SM13 AF5101 DA02

legend

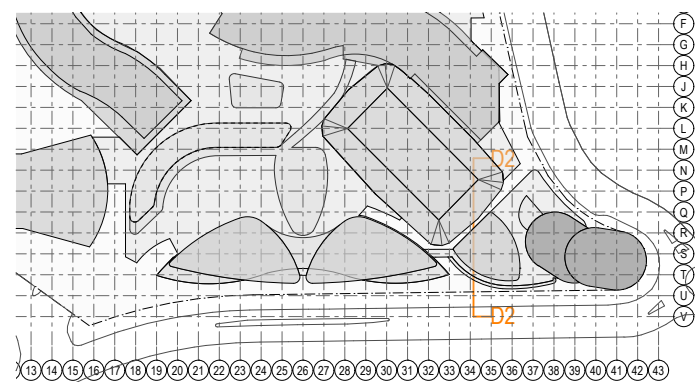

BUILDING USE



- | | |
|---|------------------------------|
|  | HOTEL |
|  | HOTEL FACILITIES |
|  | LOADING, PLANT |
|  | LIFTS, FIRE STAIRS, SERVICES |
|  | ANCILLARY, BOH |
|  | CIRCULATION |
|  | NEIGHBOURHOOD CENTRE |
|  | RETAIL |
|  | FOOD & BEVERAGE |
|  | RESIDENTIAL |
|  | RESIDENTIAL FACILITIES |

SITE BOUNDARY

EXISTING BUILT FORM

EXISTING BUILT FORM

EXTENT OF CAR STACKER BELOW

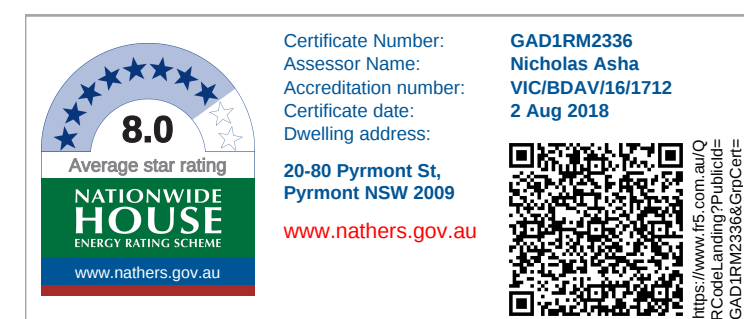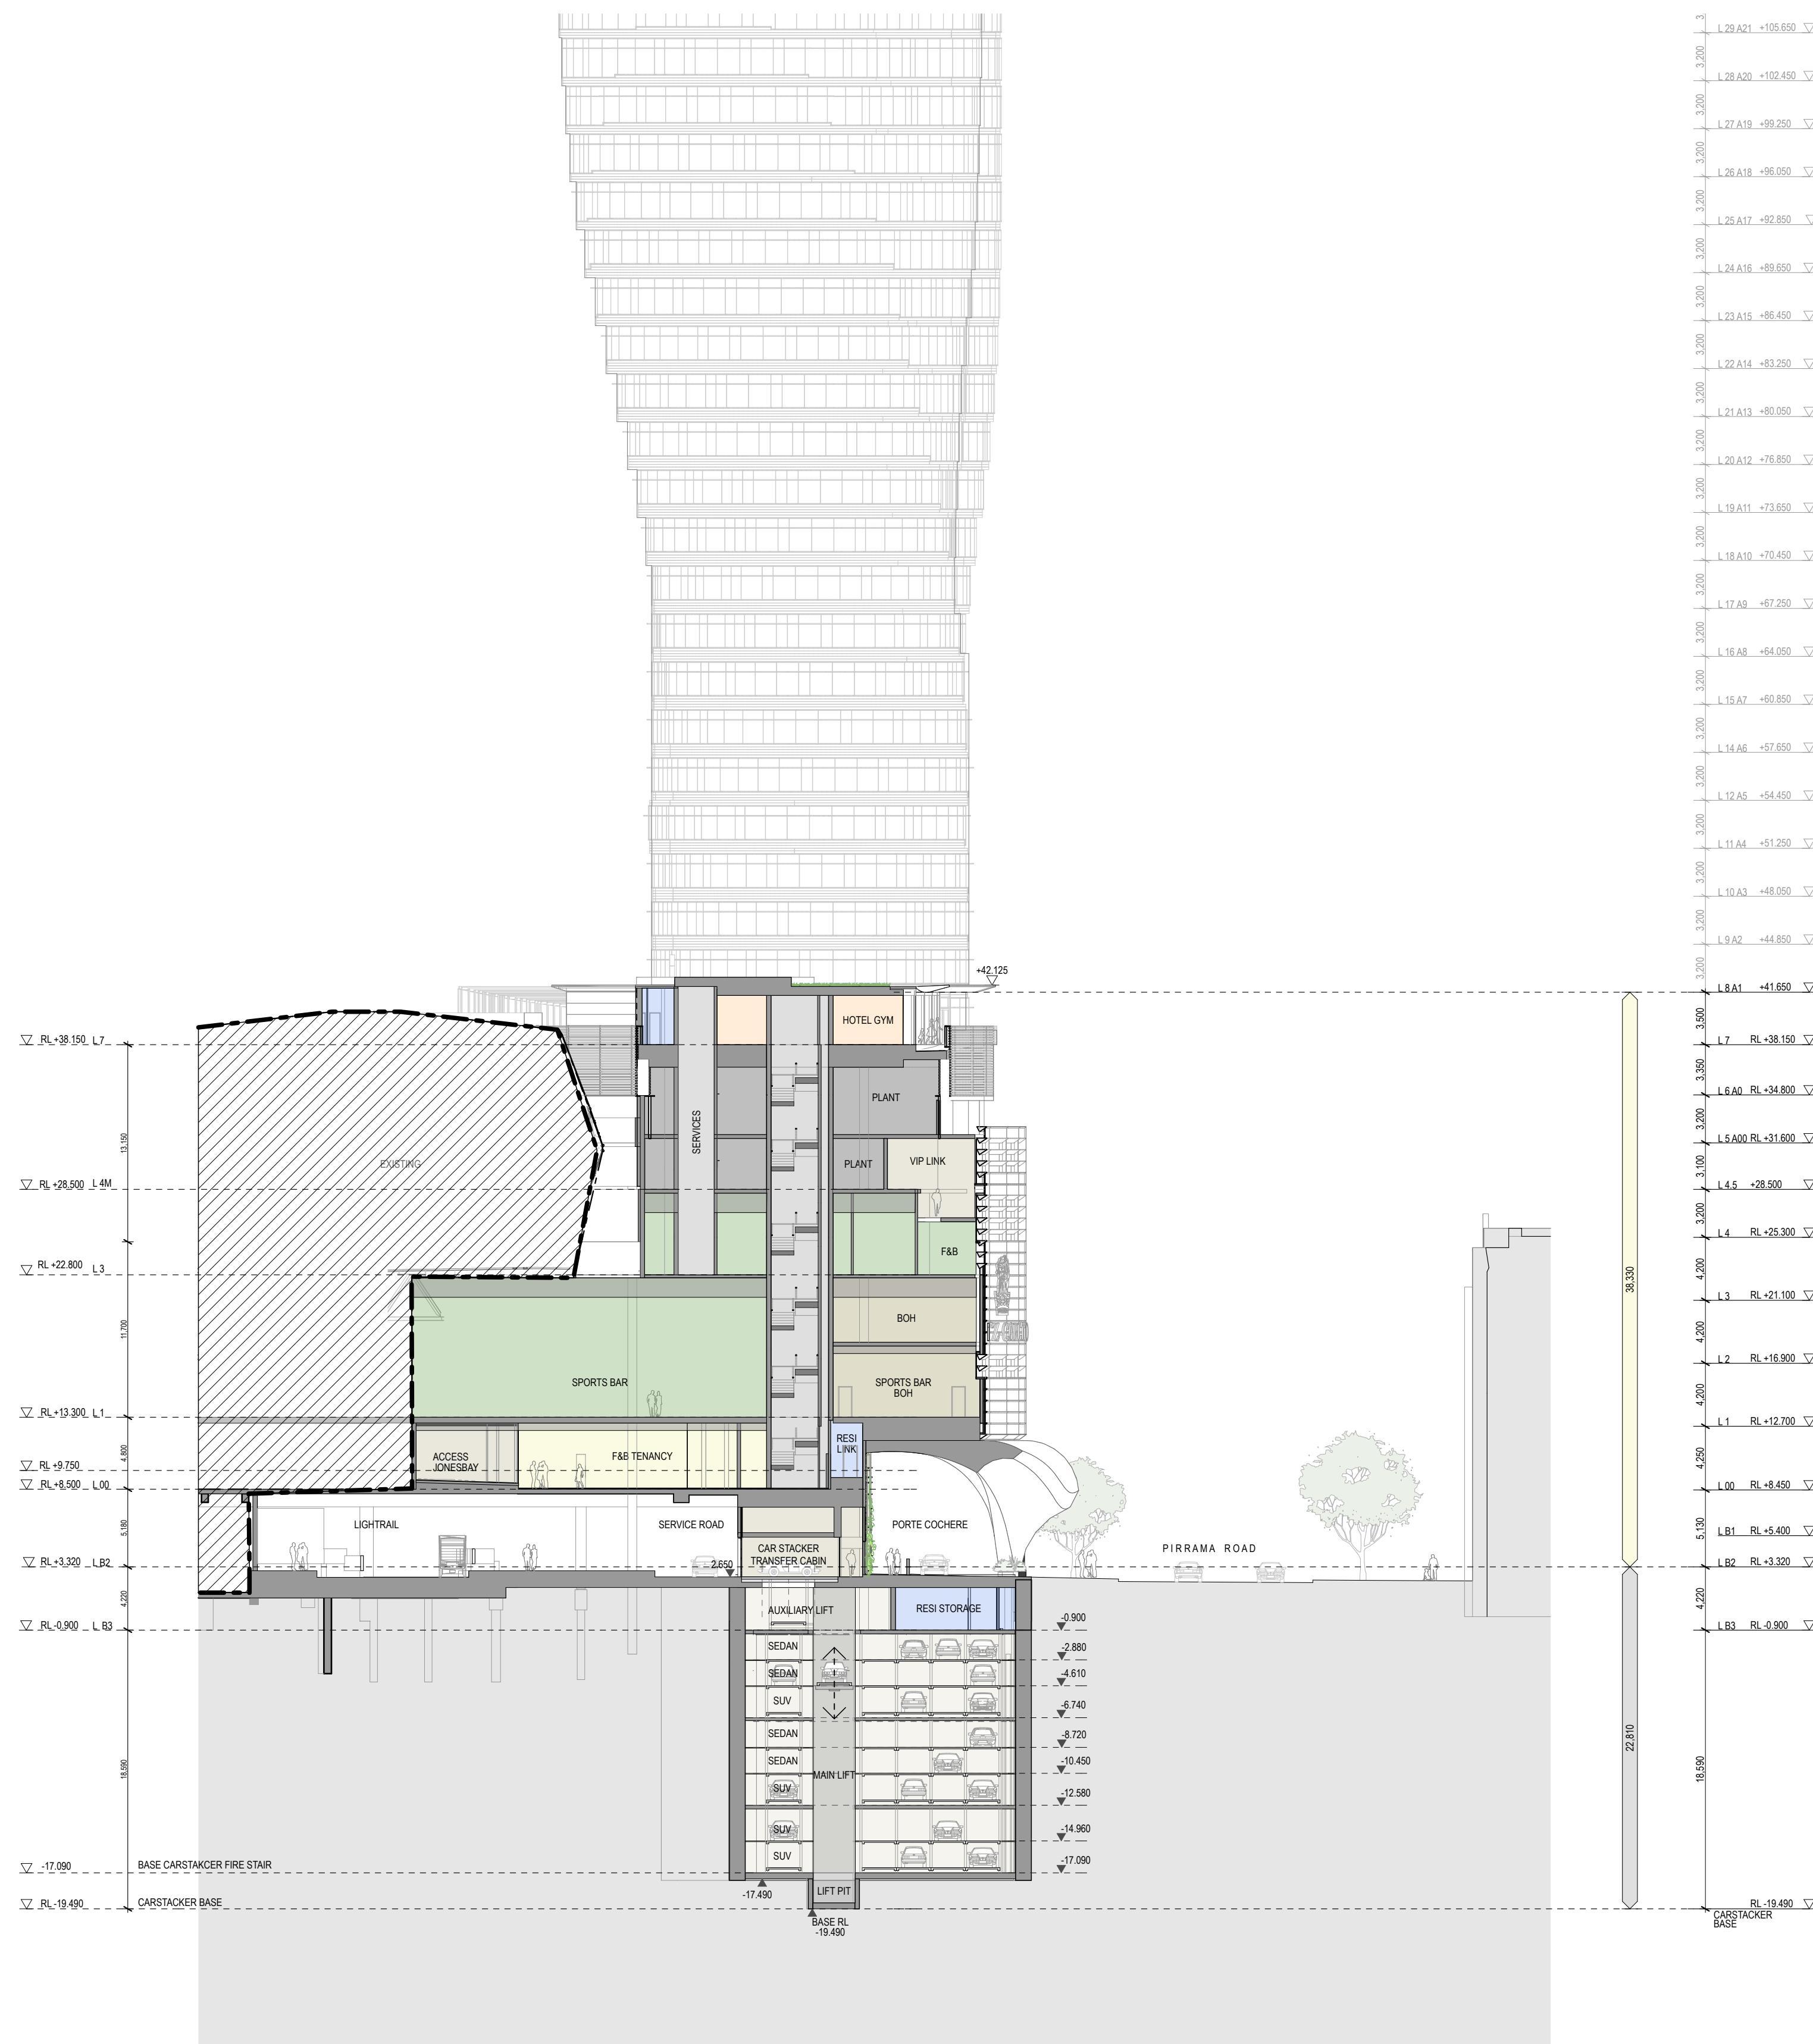

DA02	2/11/18	Response to Submissions	JRS	SMP
DA01	1/9/17	DEVELOPMENT APPLICATION	NY	SMP
rev	date	name	by	chk

fjmt studio architecture interiors landscape urban community
sydney melbourne uk
 Level 5, 70 King Street **t** +61 2 9251 7077 **w** fjmtstudio.com

fjmt

project

Modification 13
80 PYRMONT STREET
PYRMONT NSW 2009

title
**Detail Sections
Section D02**

scale	1:300 @ A1	first issued	1/9/17
project code	sheet no.	revision	
SM13	AF5102	DA02	