




GENERAL NOTES

- ALL DIMENSIONS AND EXISTING CONDITIONS SHALL BE
- CHECKED AND VERIFIED BY THE CONTRACTOR BEFORE PROCEEDING WITH THE WORK
- ALL LEVELS RELATIVE TO 'AUSTRALIAN HEIGHT DATUM'
- DO NOT SCALE DRAWINGS
- USE FIGURED DIMENSIONS ONLY

legend

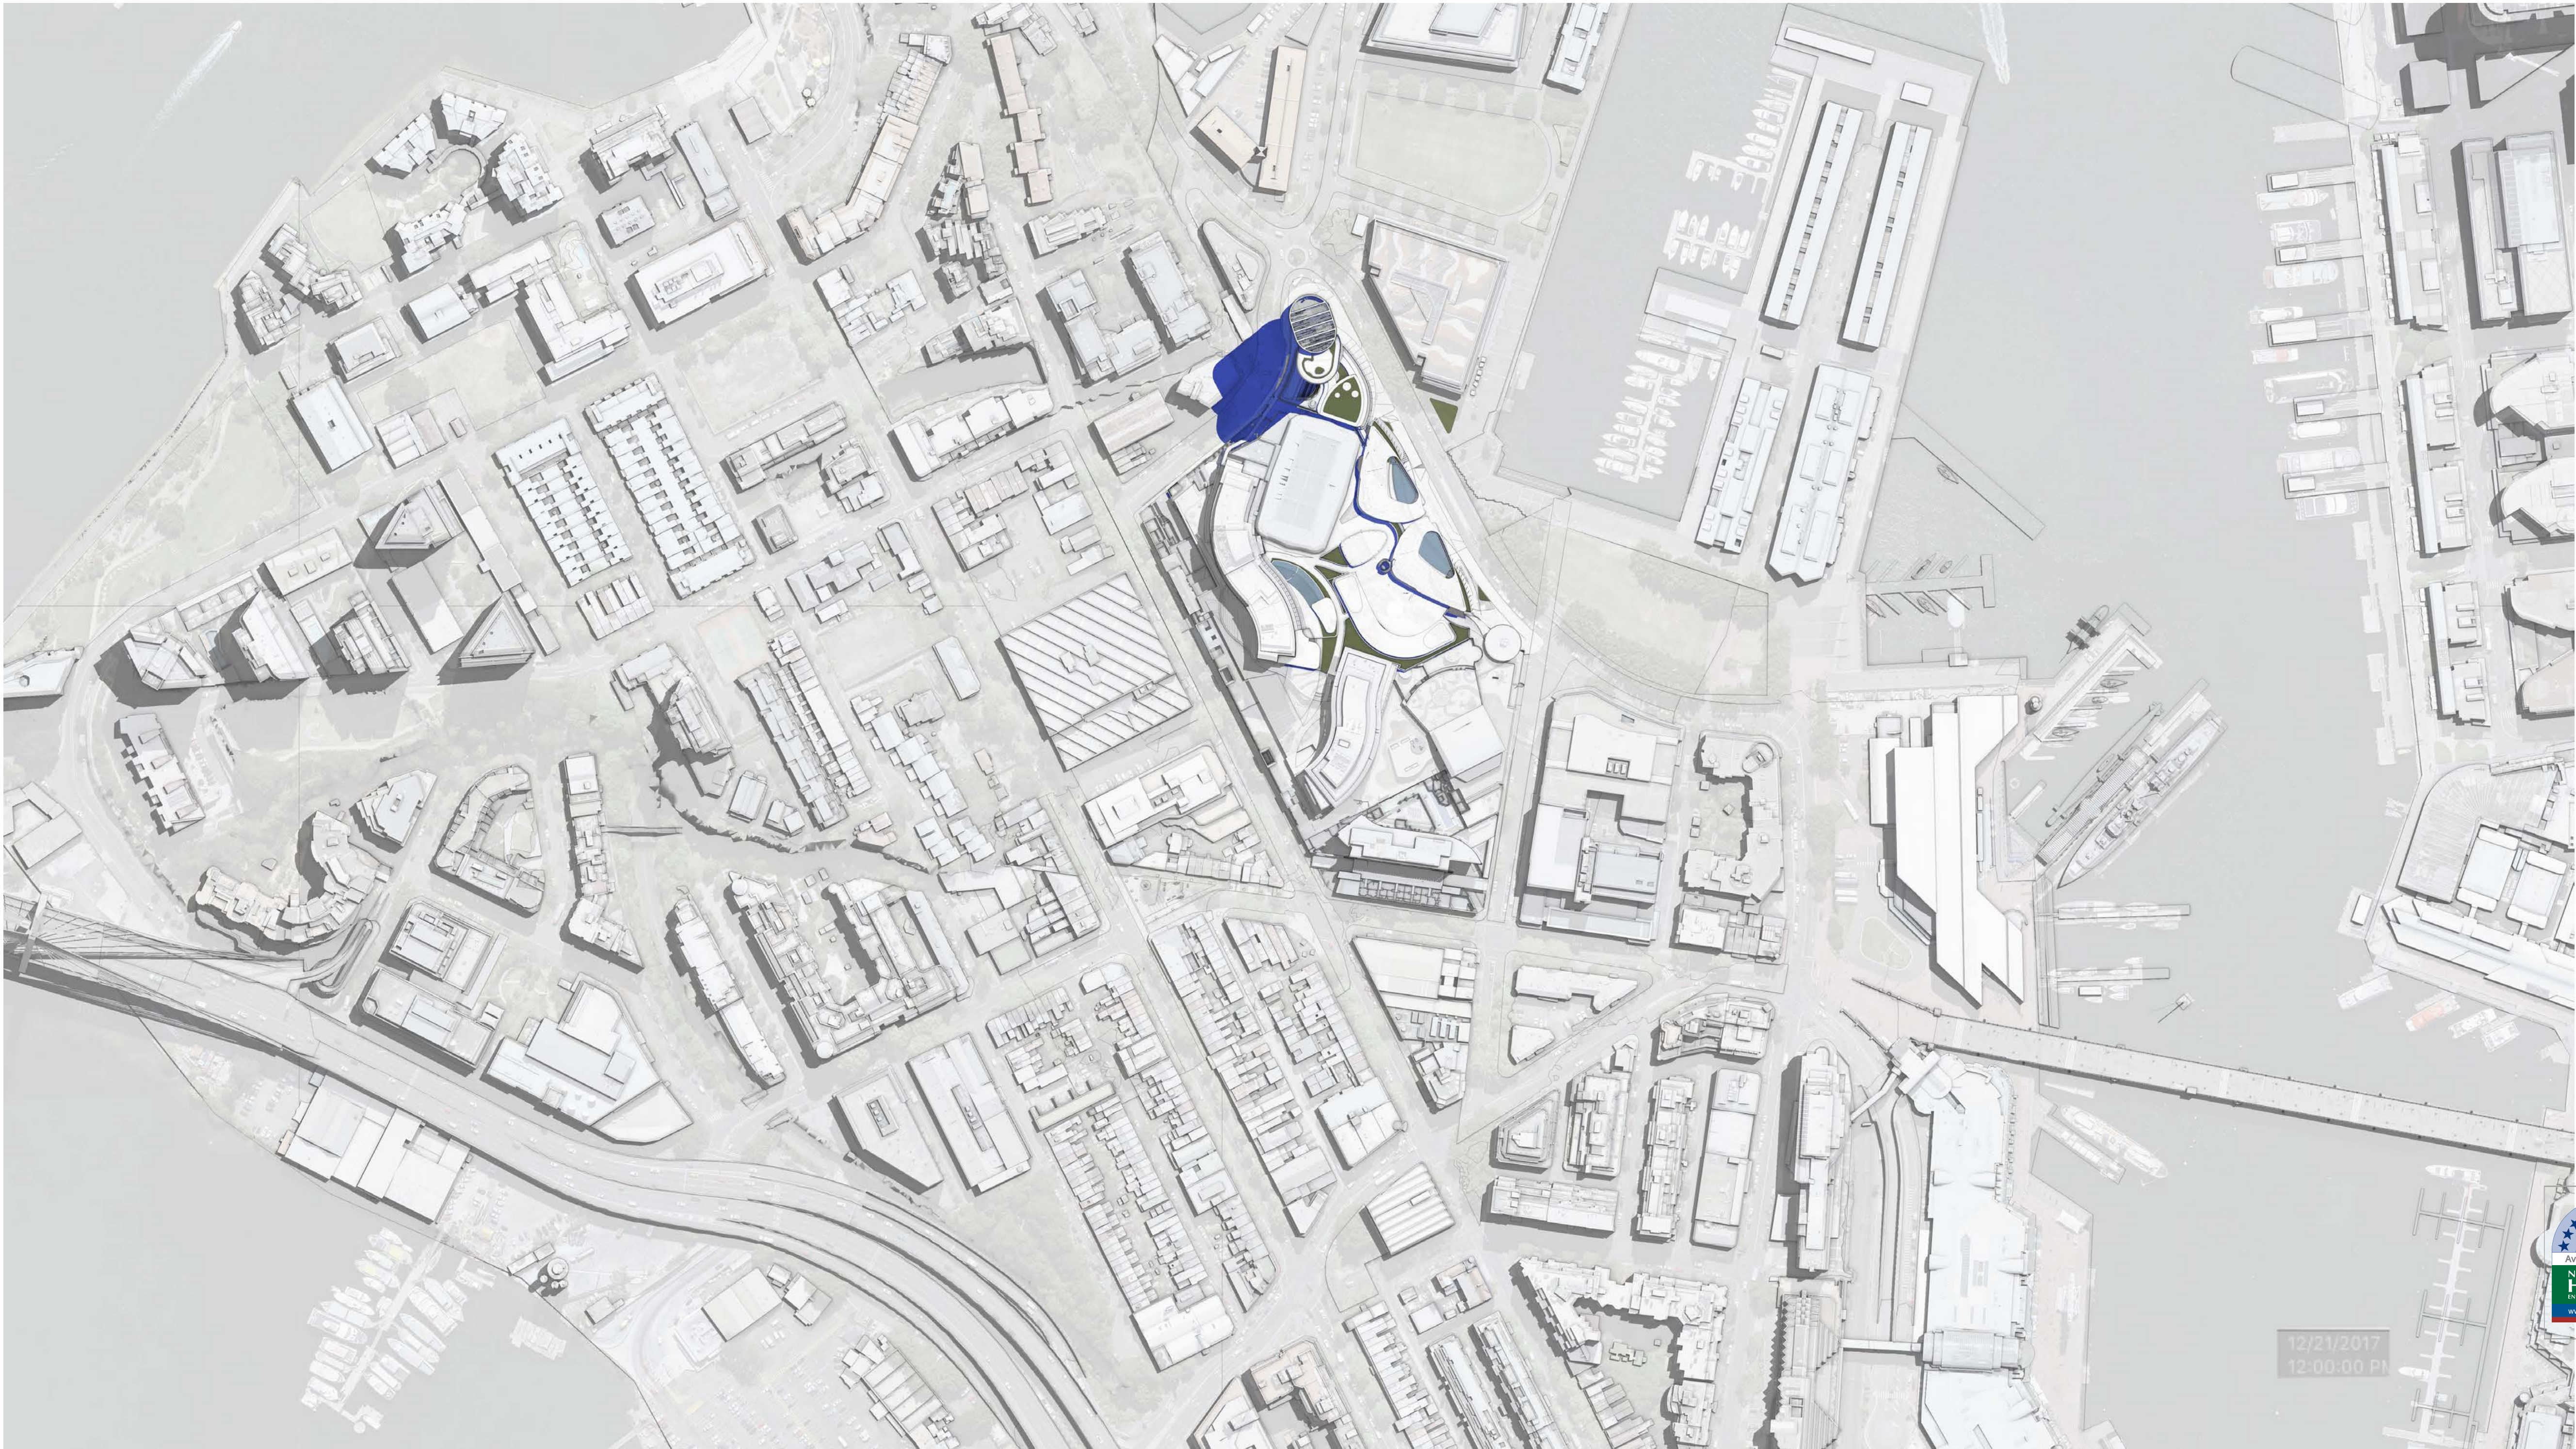

8.0

Average star rating

NATIONWIDE HOUSE

(NSW & VIC ONLY)

www.nathers.gov.au

Certificate Number: GAD1RM2336

Assessor Name: Nicholas Asha

Accreditation number: VIC/BDVH161712

Certificate date: 2 Aug 2018

Dwelling address: 20-80 Pyrmont St, Pyrmont NSW 2009

www.nathers.gov.au

https://www.fjmt.com.au/qa/GAD1RM2336/GAD1RM2336.pdf

DA01	2/11/18	Response to Submissions	JRS
rev	date	name	by

fjmt studio architecture interiors landscape urban community
sydney melbourne uk
Level 5, 70 King Street • +61 2 9251 7077 • fjmtstudio.com

project
Modification 13
80 PYRMONT STREET
PYRMONT NSW 2009

title
Shadow Diagrams
December 21st 12pm

scale	Not to Scale	first issued	2/11/18
project code	sheet no.	revision	
SM13	AF8118	DA01	



GENERAL NOTES

- ALL DIMENSIONS AND EXISTING CONDITIONS SHALL BE
- CHECKED AND VERIFIED BY THE CONTRACTOR BEFORE PROCEEDING WITH THE WORK
- ALL LEVELS RELATIVE TO 'AUSTRALIAN HEIGHT DATUM'
- DO NOT SCALE DRAWINGS
- USE FIGURED DIMENSIONS ONLY

legend



8.0

Average star rating

NATIONWIDE HOUSE

(NATIONWIDE HOUSE)

www.nathers.gov.au

Certificate Number: GAD1RM2336

Assessor Name: Nicholas Asha

Accreditation number: VIC/BDAV161712

Certificate date: 2 Aug 2018

Dwelling address: 20-80 Pyrmont St, Pyrmont NSW 2009

www.nathers.gov.au

https://www.fjmt.com.au/0
GAD1RM2336/2018

DA01	2/11/18	Response to Submissions	JRS
rev	date	name	by

fjmt studio architecture interiors landscape urban community
sydney melbourne uk
Level 5, 70 King Street • +61 2 9251 7077 • fjmtstudio.com

project
Modification 13
80 PYRMONT STREET
PYRMONT NSW 2009

title
Shadow Diagrams
December 21st 1pm

scale	Not to Scale	first issued	2/11/18
project code	sheet no.	revision	
SM13	AF8119	DA01	



GENERAL NOTES

- ALL DIMENSIONS AND EXISTING CONDITIONS SHALL BE
- CHECKED AND VERIFIED BY THE CONTRACTOR BEFORE PROCEEDING WITH THE WORK
- ALL LEVELS RELATIVE TO 'AUSTRALIAN HEIGHT DATUM'
- DO NOT SCALE DRAWINGS
- USE FIGURED DIMENSIONS ONLY

legend



8.0

Average star rating

NATIONWIDE HOUSE

(NATIONWIDE HOUSE)

www.nathers.gov.au

Certificate Number: GAD1RM2336

Assessor Name: Nicholas Asha

Accreditation number: VIC/BDVH161712

Certificate date: 2 Aug 2018

Dwelling address: 20-80 Pyrmont St, Pyrmont NSW 2009

www.nathers.gov.au

https://www.nathers.gov.au/qa/GAD1RM2336/GAD1RM2336.pdf

DA01	2/11/18	Response to Submissions	JRS
rev	date	name	by
			chk

fjmt studio architecture interiors landscape urban community
sydney melbourne uk
Level 5, 70 King Street • +61 2 9251 7077 • fjmtstudio.com



project
Modification 13
80 PYRMONT STREET
PYRMONT NSW 2009


title
Shadow Diagrams
December 21st 2pm

scale	Not to Scale	first issued	2/11/18
project code	sheet no.	revision	
SM13	AF8120	DA01	



- GENERAL NOTES**
- ALL DIMENSIONS AND EXISTING CONDITIONS SHALL BE
 - CHECKED AND VERIFIED BY THE CONTRACTOR BEFORE PROCEEDING WITH THE WORK
 - ALL LEVELS RELATIVE TO 'AUSTRALIAN HEIGHT DATUM'
 - DO NOT SCALE DRAWINGS
 - USE FIGURED DIMENSIONS ONLY

legend

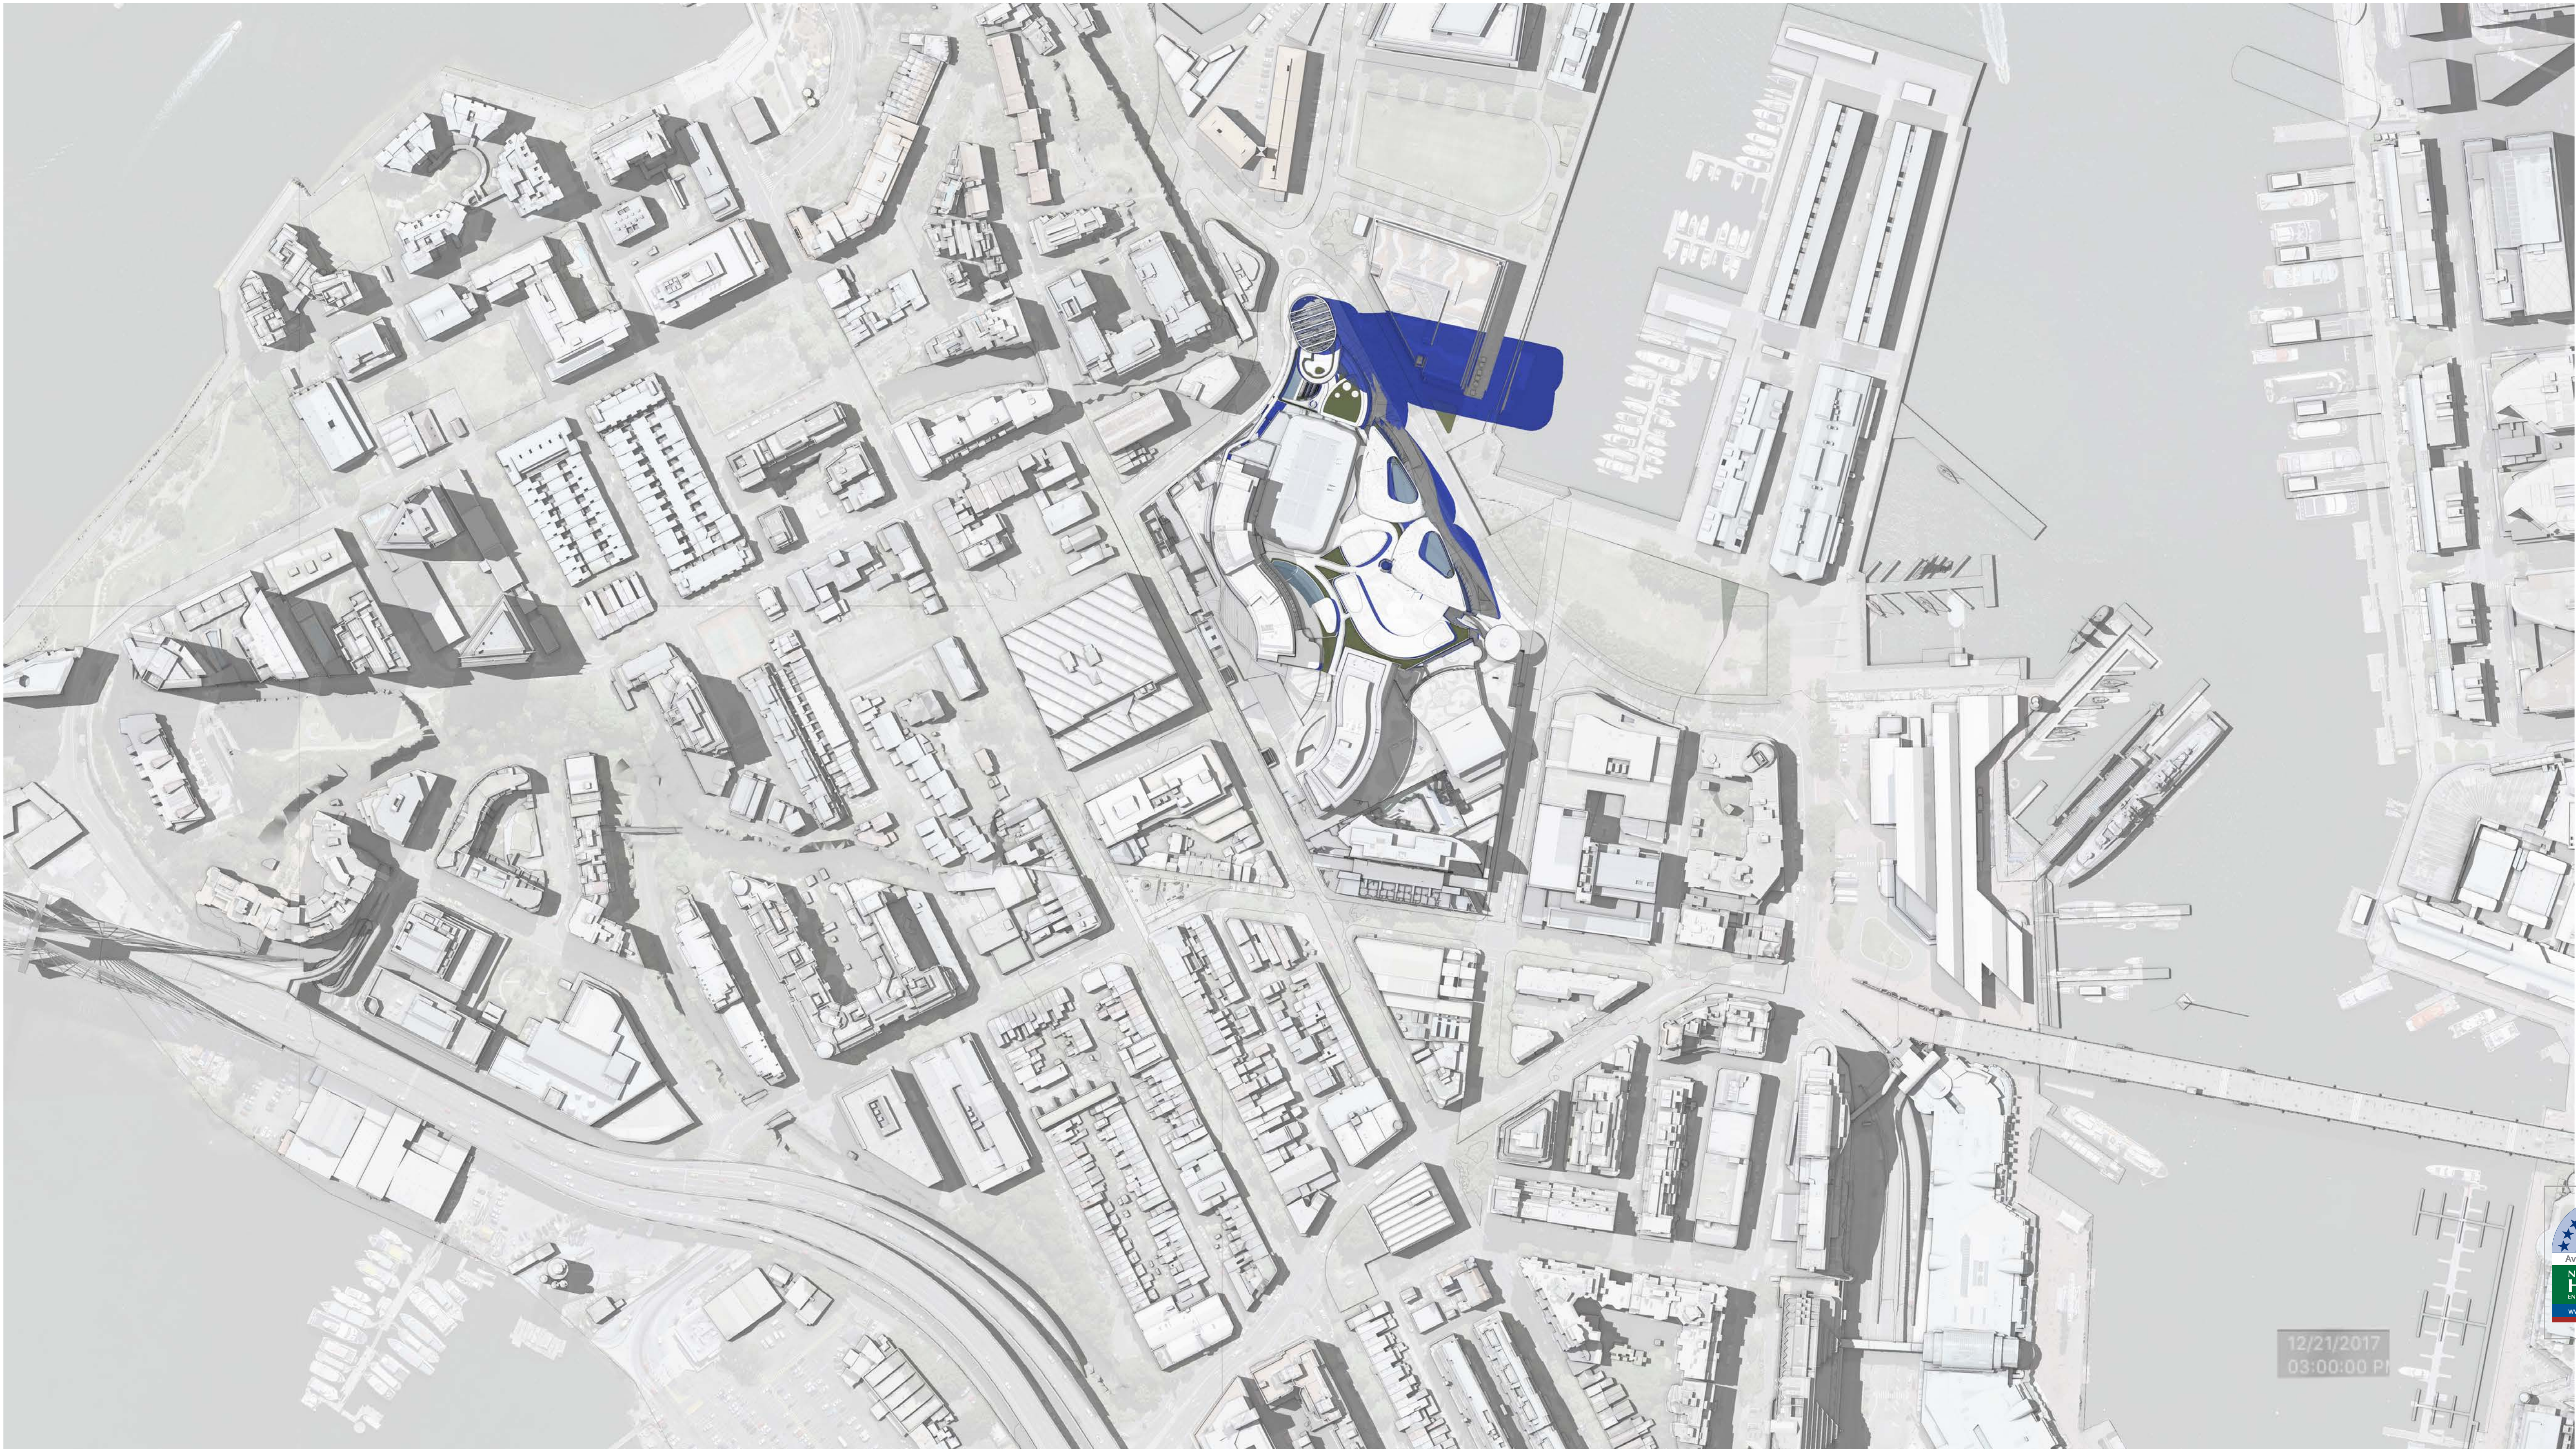

8.0

Average star rating

NATIONWIDE HOUSE

(NATIONWIDE HOUSE)

www.nathers.gov.au

Certificate Number: GAD1RM2336

Assessor Name: Nicholas Asha

Accreditation number: VIC/BDVH161712

Certificate date: 2 Aug 2018

Dwelling address: 20-80 Pyrmont St, Pyrmont NSW 2009

www.nathers.gov.au

https://www.fjmtstudio.com.au/GAD1RM2336/20180802


DA01	2/11/18	Response to Submissions	JRS
rev	date	name	by
			chk

fjmt studio architecture interiors landscape urban community
sydney melbourne uk
Level 5, 70 King Street • +61 2 9251 7077 • fjmtstudio.com

project
Modification 13
80 PYRMONT STREET
PYRMONT NSW 2009


title
Shadow Diagrams
December 21st 3pm

scale	Not to Scale	first issued	2/11/18
project code	sheet no.	revision	
SM13	AF8121	DA01	

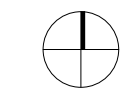

- GENERAL NOTES**
- ALL DIMENSIONS AND EXISTING CONDITIONS SHALL BE CHECKED AND VERIFIED BY THE CONTRACTOR BEFORE PROCEEDING WITH THE WORK
 - ALL LEVELS RELATIVE TO 'AUSTRALIAN HEIGHT DATUM'
 - DO NOT SCALE DRAWINGS
 - USE FIGURED DIMENSIONS ONLY

legend

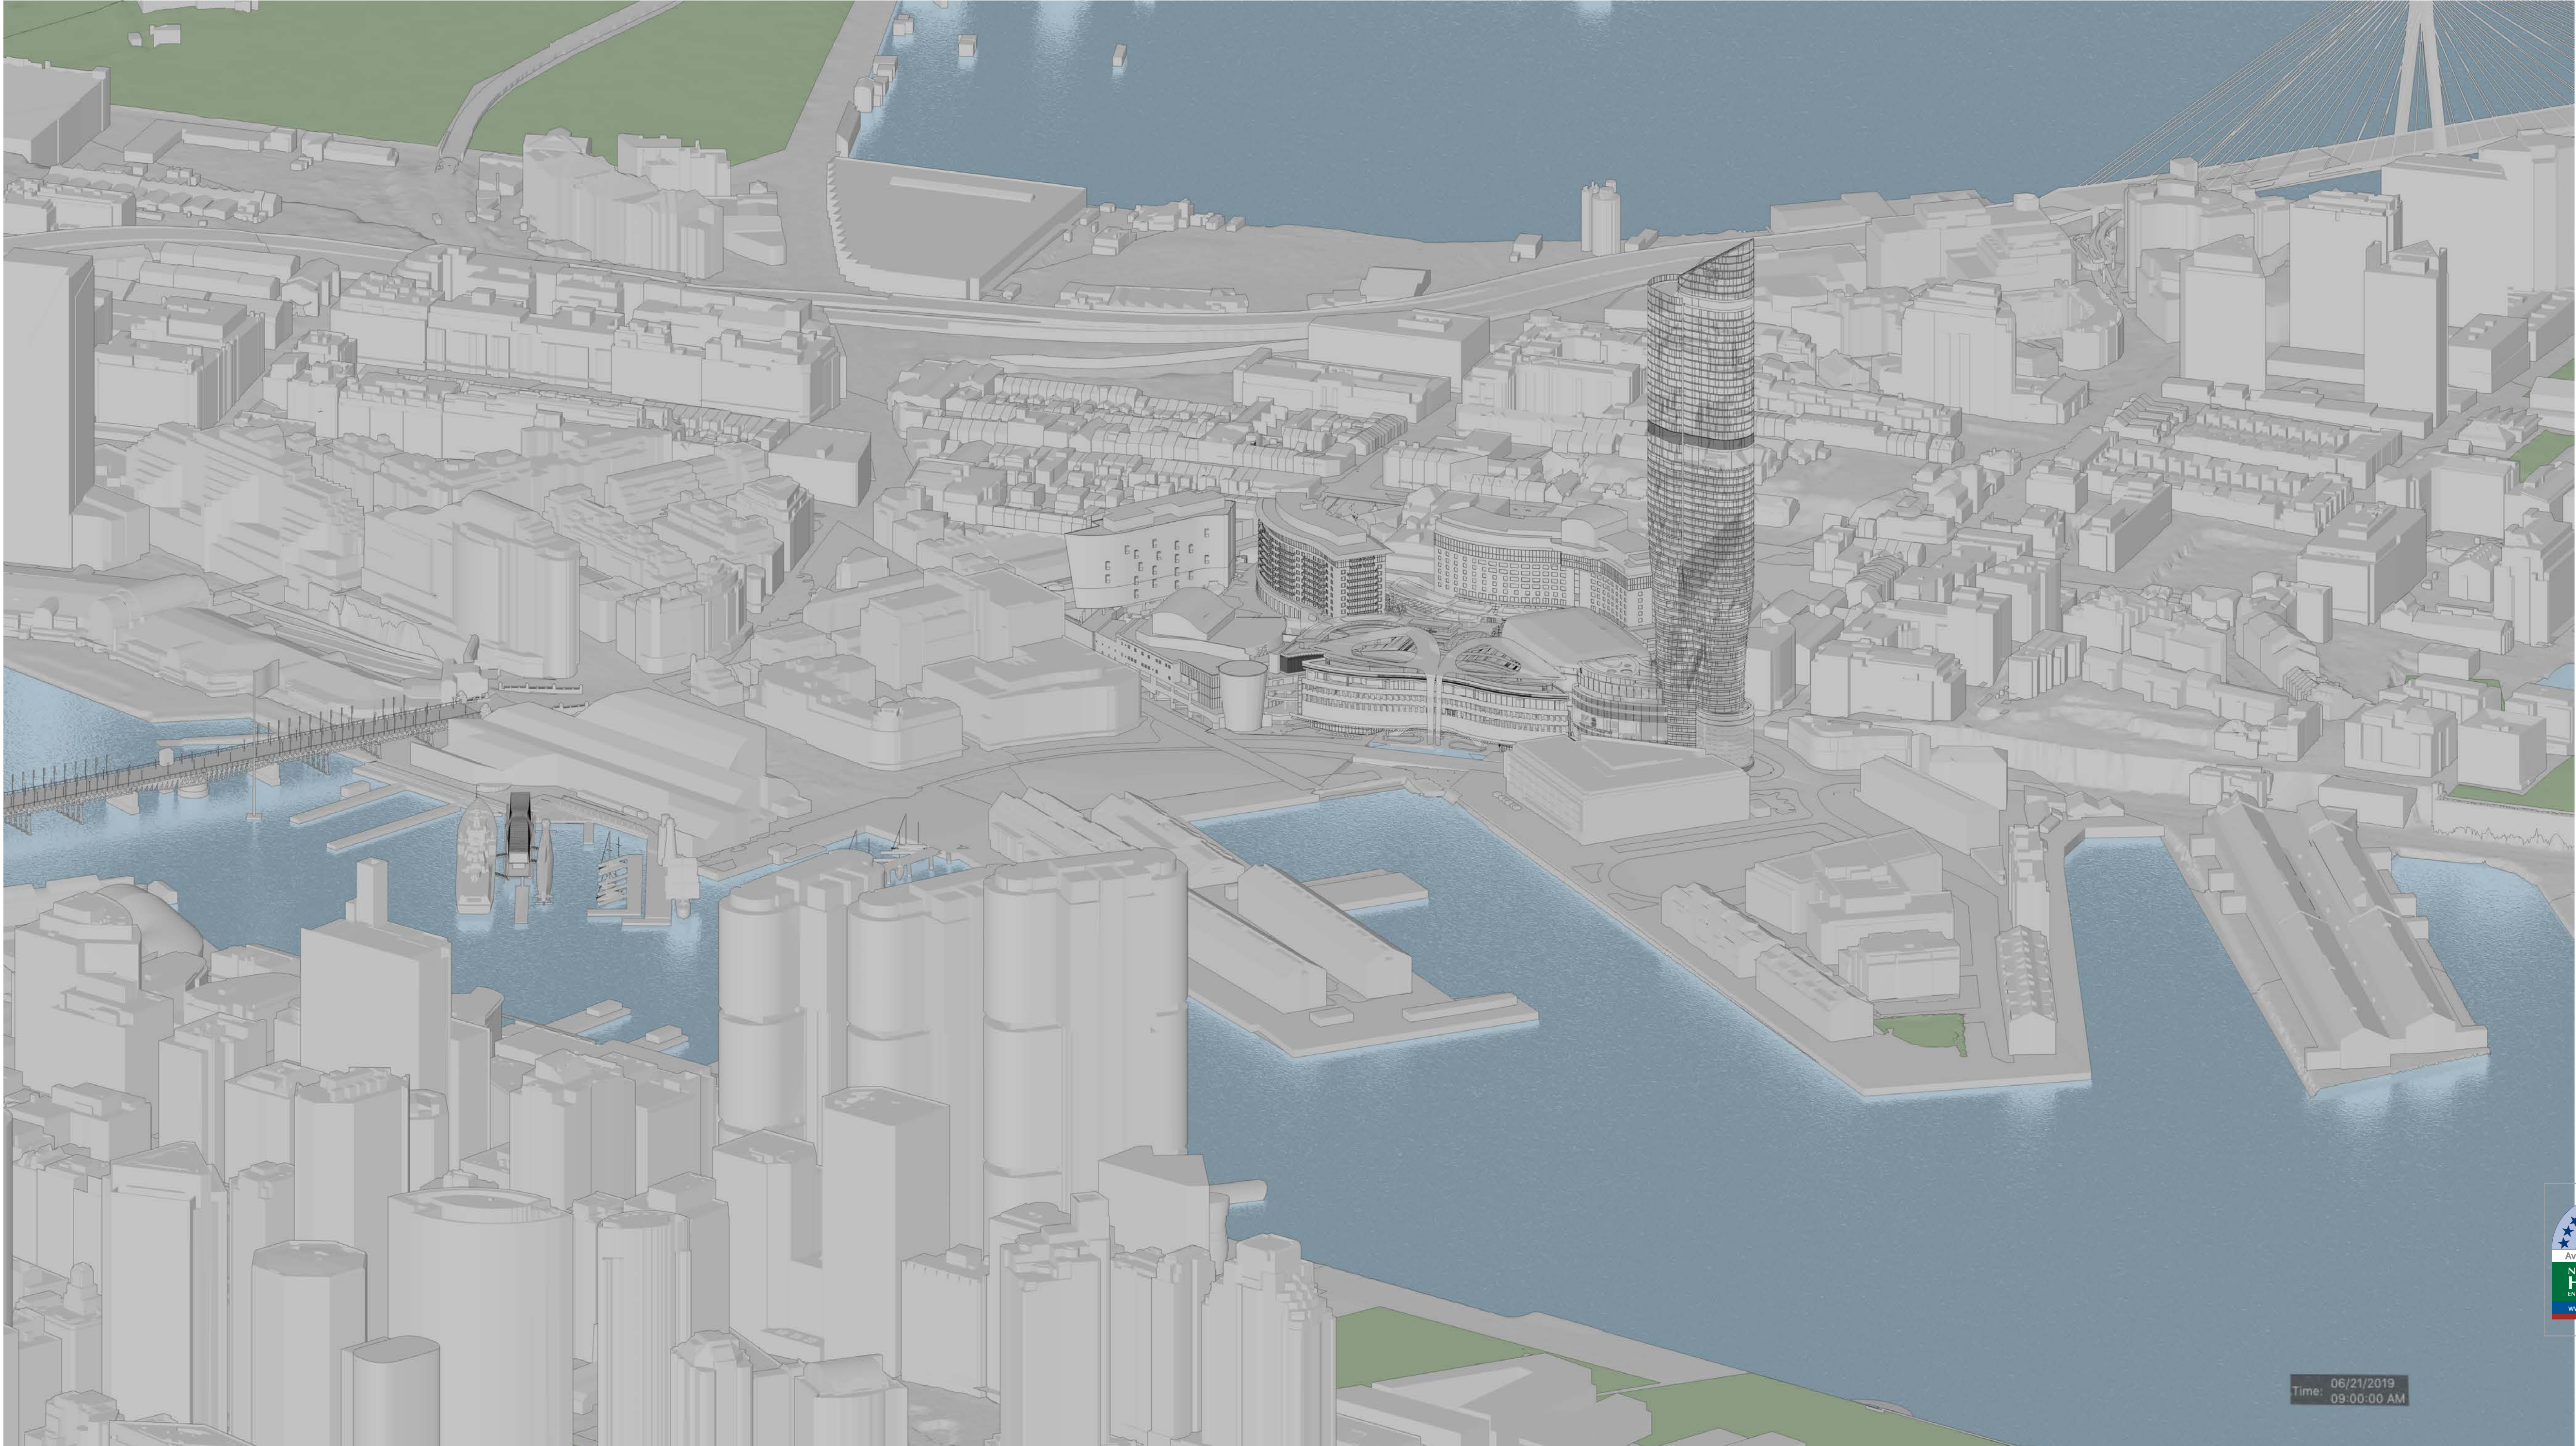

8.0

Average star rating

NATIONWIDE

HOUSE

(NATIONWIDE SCORE)

www.nathers.gov.au

Certificate Number: GAD1RM2336

Assessor Name: Nicholas Asha

Accreditation number: VIC/BDAVH161712

Certificate date: 2 Aug 2018

Dwelling address: 20-80 Pyrmont St, Pyrmont NSW 2009

www.nathers.gov.au

https://www.nathers.gov.au/QR/GAD1RM2336/GAD1RM2336.pdf


DA01	2/11/18	Response to Submissions	JRS
rev	date	name	by
			chk

fjmt studio architecture interiors landscape urban community
sydney melbourne uk
Level 5, 70 King Street t +61 2 9251 7077 w fjmtstudio.com

project
Modification 13
80 PYRMONT STREET
PYRMONT NSW 2009

title
Suns Eye Diagrams
June 21st 9am


scale	Not to Scale	first issued	2/11/18
project code	sheet no.	revision	
SM13	AF8150	DA01	

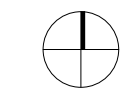

GENERAL NOTES

- ALL DIMENSIONS AND EXISTING CONDITIONS SHALL BE
- CHECKED AND VERIFIED BY THE CONTRACTOR BEFORE PROCEEDING WITH THE WORK
- ALL LEVELS RELATIVE TO 'AUSTRALIAN HEIGHT DATUM'
- DO NOT SCALE DRAWINGS
- USE FIGURED DIMENSIONS ONLY

legend

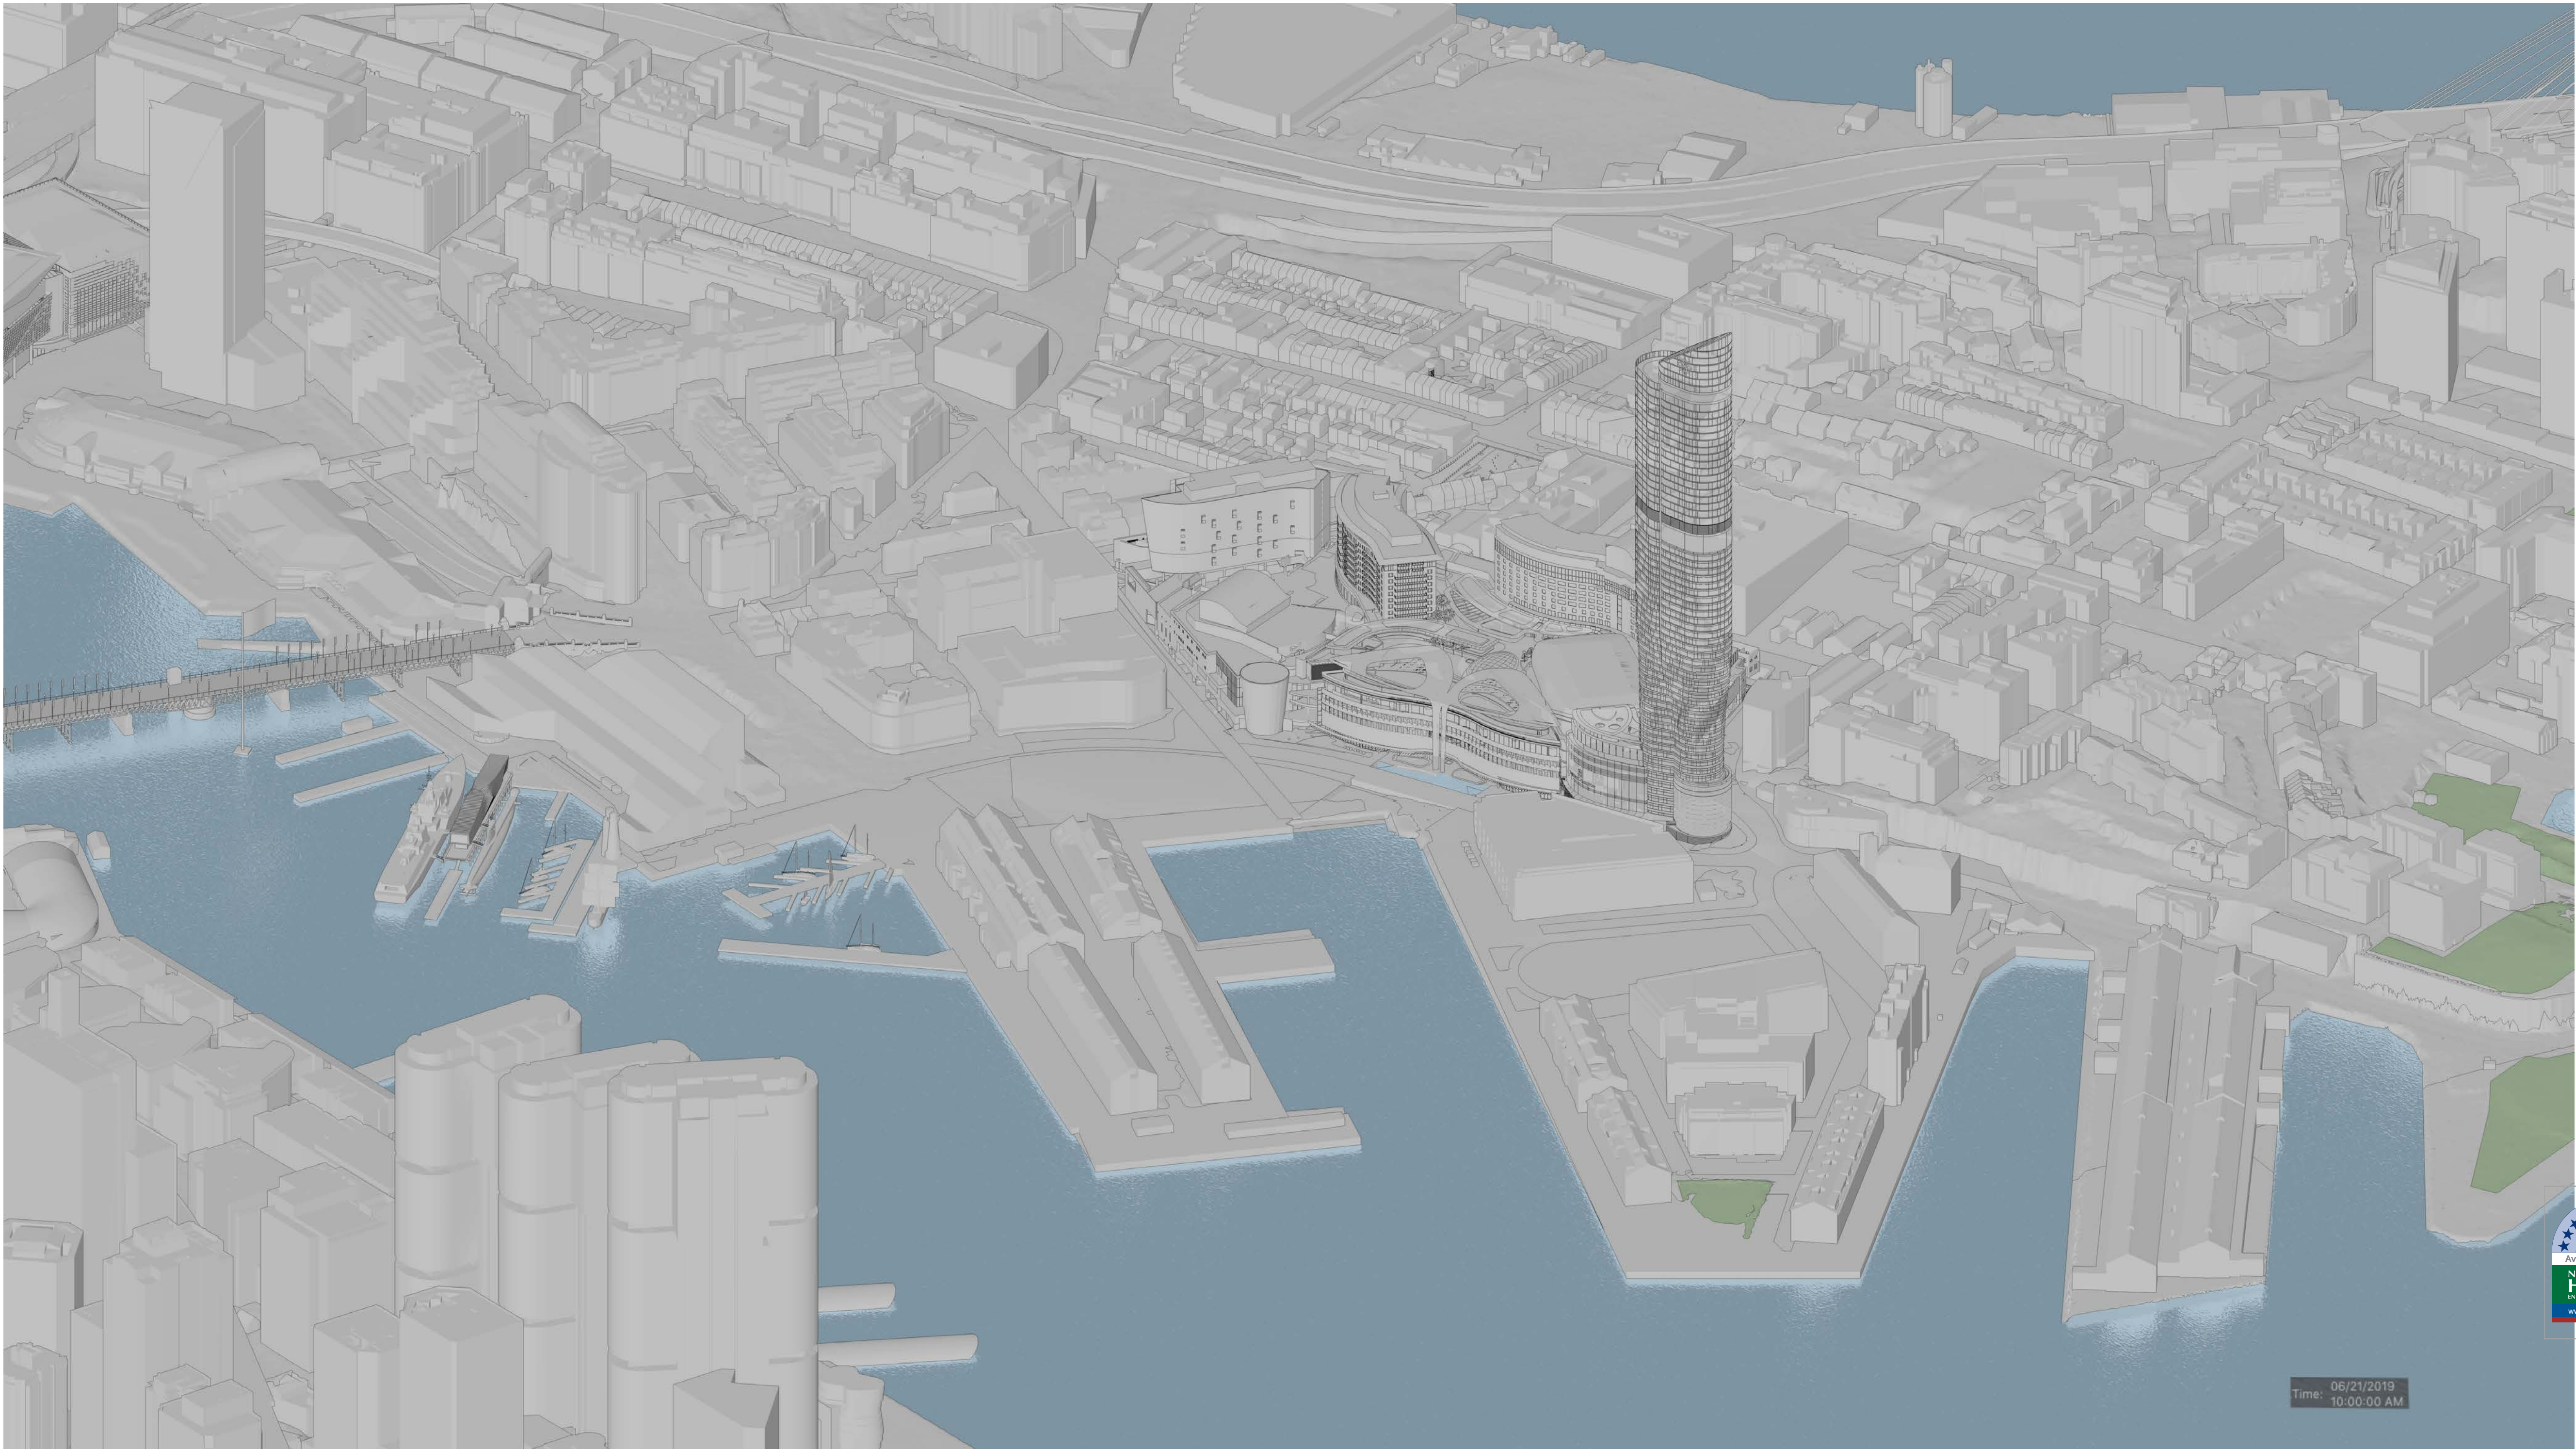

Time: 06/21/2019
10:00:00 AM

8.0

Average star rating

NATIONWIDE

HOUSE

(NATIONWIDE SCORE)

www.nathers.gov.au

Certificate Number:

GAD1RM2336

Assessor Name:

Nicholas Asha

Accreditation number:

VIC/BD/AVH/61712

Certificate date:

2 Aug 2018

Dwelling address:

20-80 Pyrmont St,
Pyrmont NSW 2009

www.nathers.gov.au

<https://www.nathers.gov.au/qa/GAD1RM2336/GAD1RM2336.pdf>

DA01	2/11/18	Response to Submissions	JRS
rev	date	name	by
chk			


fjmt studio architecture interiors landscape urban community
sydney melbourne uk
Level 5, 70 King Street • +61 2 9251 7077 • fjmtstudio.com



project
Modification 13
80 PYRMONT STREET
PYRMONT NSW 2009


title
Suns Eye Diagrams
June 21st 10am

scale	Not to Scale	first issued	2/11/18
project code	sheet no.	revision	
SM13	AF8151	DA01	

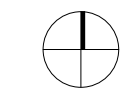

- GENERAL NOTES**
- ALL DIMENSIONS AND EXISTING CONDITIONS SHALL BE CHECKED AND VERIFIED BY THE CONTRACTOR BEFORE PROCEEDING WITH THE WORK
 - ALL LEVELS RELATIVE TO 'AUSTRALIAN HEIGHT DATUM'
 - DO NOT SCALE DRAWINGS
 - USE FIGURED DIMENSIONS ONLY

legend

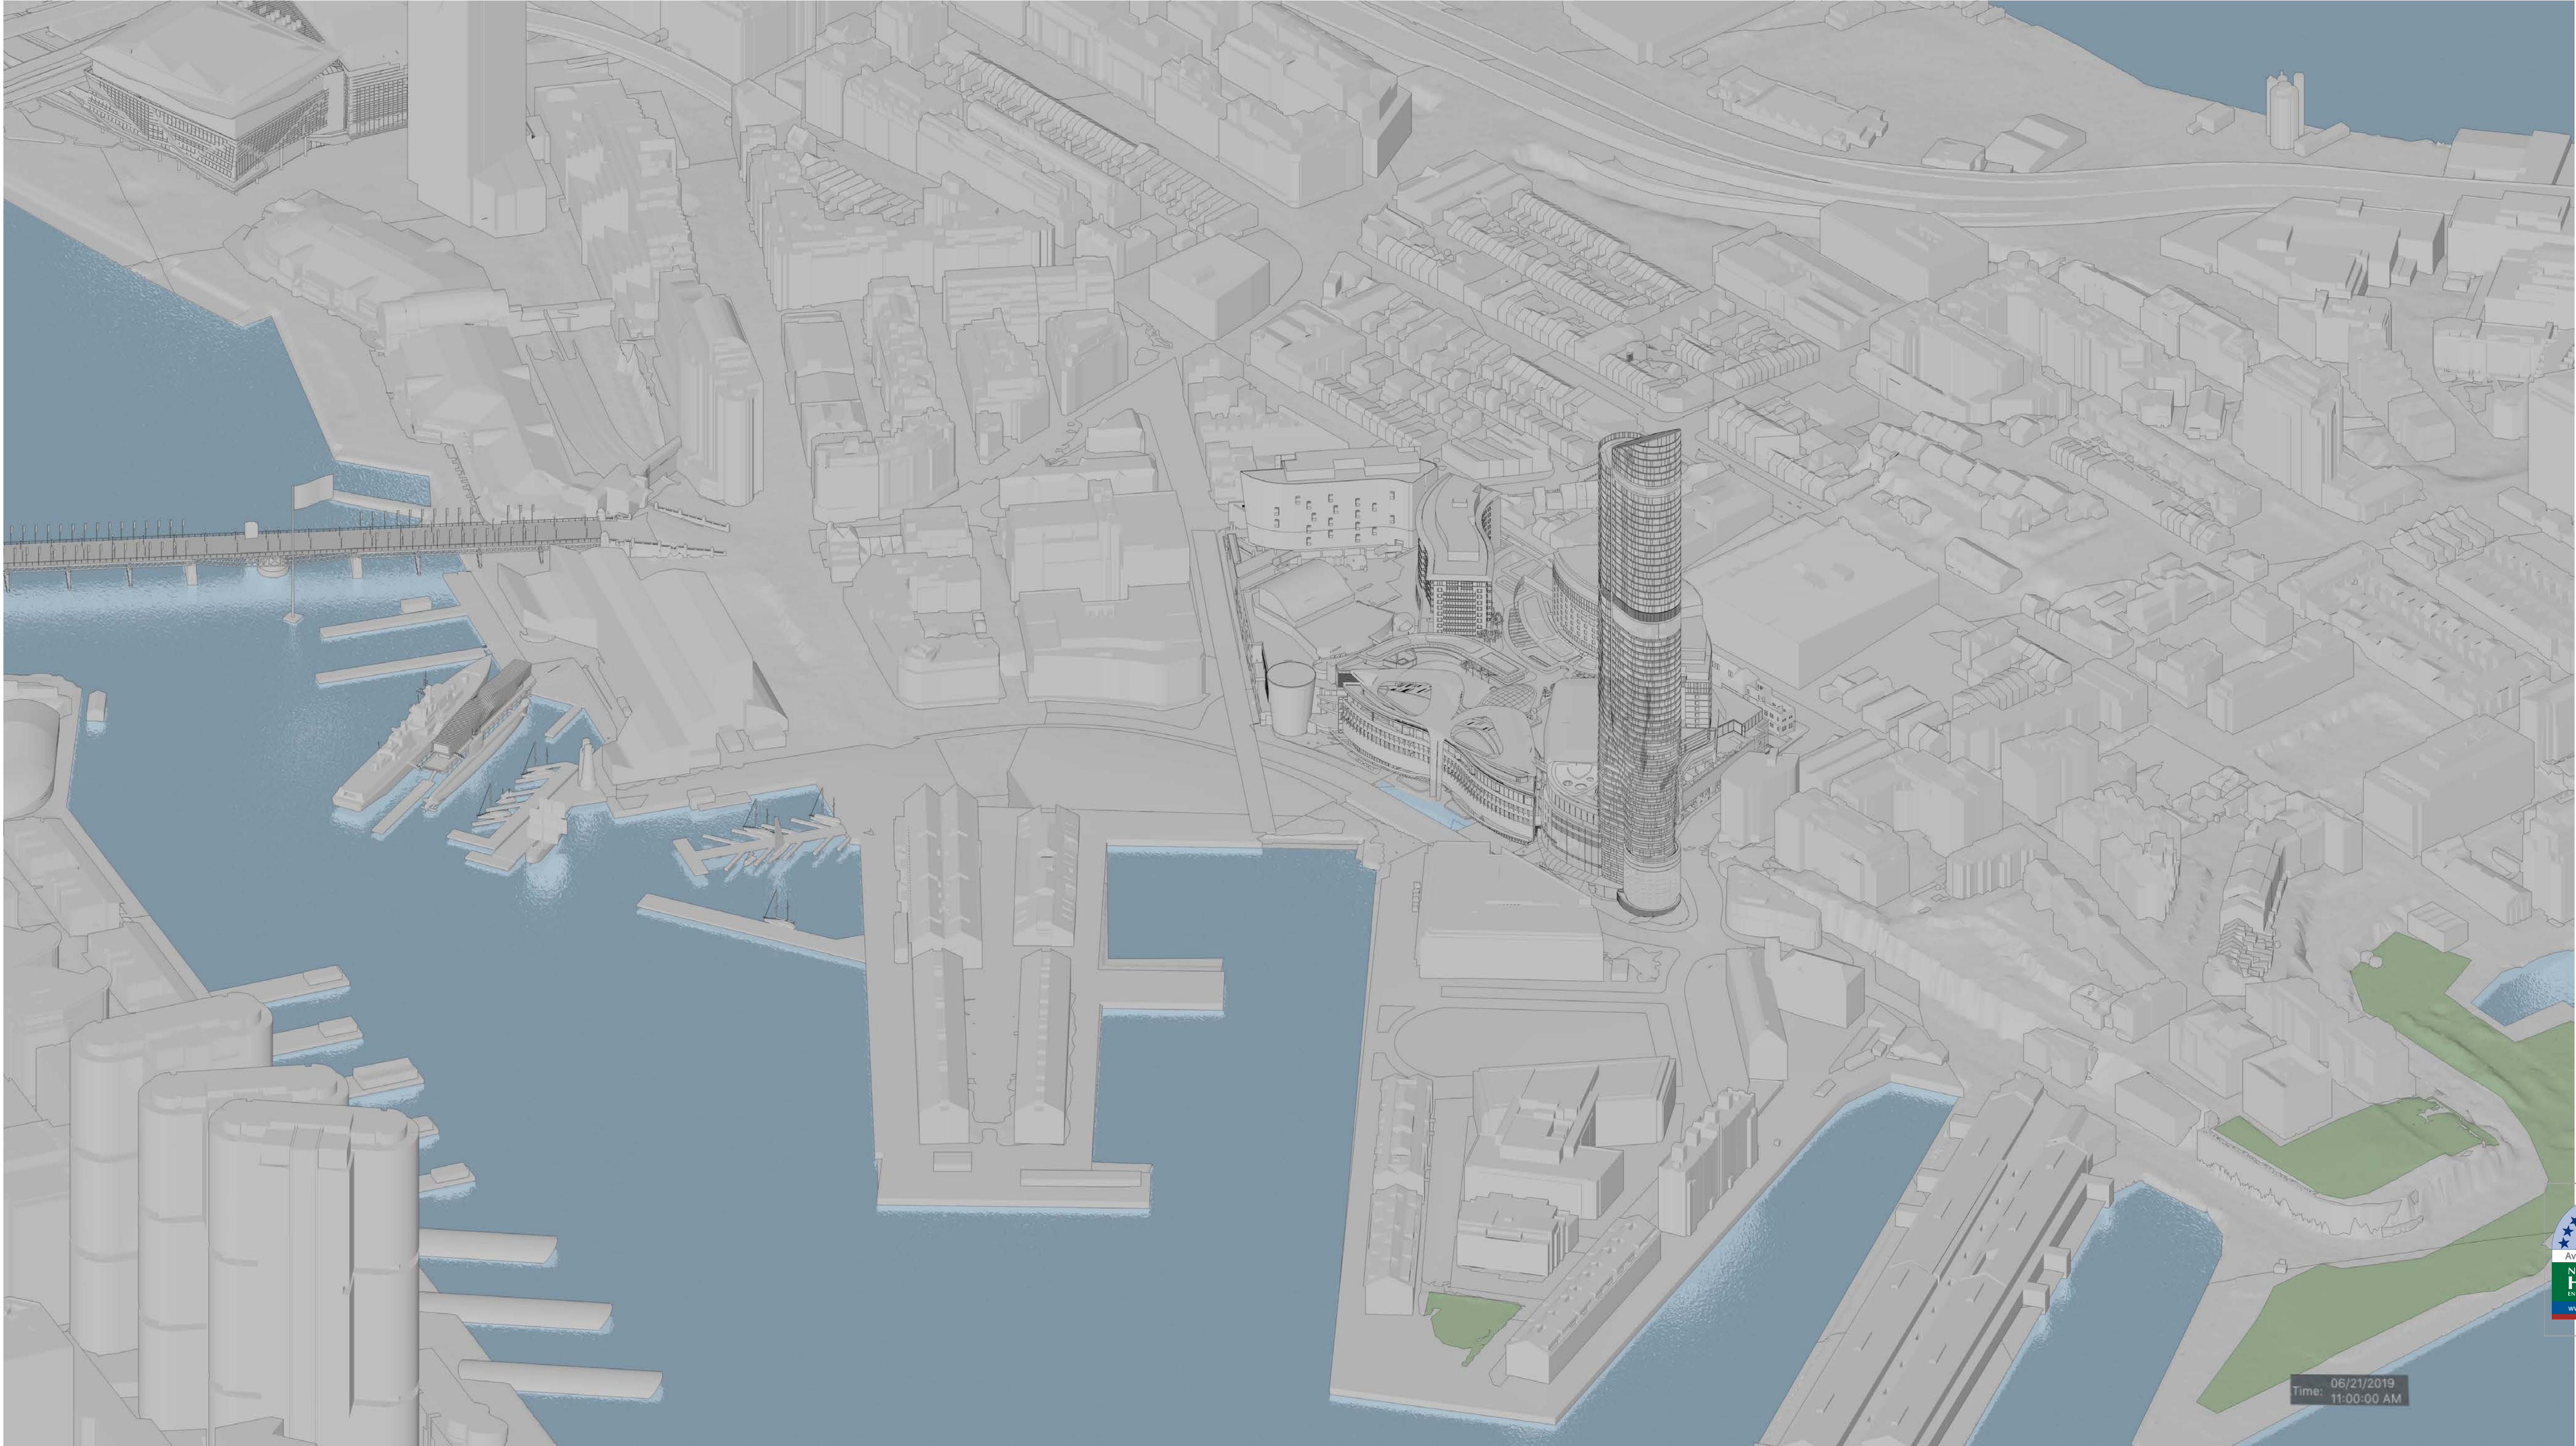

8.0

Average star rating

NATIONWIDE

HOUSE

(READY TO MOVE IN)

www.nathers.gov.au

Certificate Number:
Assessor Name:
Accreditation number:
Certificate date:
Dwelling address:

GAD1RM2336
Nicholas Asha
VIC/BDAY161712
2 Aug 2018
20-80 Pyrmont St,
Pyrmont NSW 2009
www.nathers.gov.au

<https://www.fjmt.com.au/O/GAD1RM2336/GAD1RM2336.pdf>

DA01	2/11/18	Response to Submissions	JRS
rev	date	name	by
			chk

fjmt studio architecture interiors landscape urban community
sydney melbourne uk
Level 5, 70 King Street • +61 2 9251 7077 • fjmtstudio.com

project
Modification 13
80 PYRMONT STREET
PYRMONT NSW 2009

title
Suns Eye Diagrams
June 21st 11am

scale	Not to Scale	first issued	2/11/18
project code	sheet no.	revision	
SM13	AF8152	DA01	



GENERAL NOTES

- ALL DIMENSIONS AND EXISTING CONDITIONS SHALL BE CHECKED AND VERIFIED BY THE CONTRACTOR BEFORE PROCEEDING WITH THE WORK
- ALL LEVELS RELATIVE TO 'AUSTRALIAN HEIGHT DATUM'
- DO NOT SCALE DRAWINGS
- USE FIGURED DIMENSIONS ONLY

legend



8.0

Average star rating

NATIONWIDE

HOUSE

(NATURAL SCALE)

www.nathers.gov.au

Certificate Number:
Assessor Name:
Accreditation number:
Certificate date:
Dwelling address:
20-80 Pyrmont St,
Pyrmont NSW 2009
www.nathers.gov.au

GAD1RM2336
Nicholas Asha
VIC/BDAV161712
2 Aug 2018

https://www.fjc-studio.com.au/GAD1RM2336/20180802

DA01	2/11/18	Response to Submissions	JRS
rev	date	name	by

fjmt studio architecture interiors landscape urban community
sydney melbourne uk
Level 5, 70 King Street • +61 2 9251 7077 • fjmtstudio.com

project
Modification 13
80 PYRMONT STREET
PYRMONT NSW 2009

title
Suns Eye Diagrams
June 21st 12pm


scale	Not to Scale	first issued	2/11/18
project code	sheet no.	revision	
SM13	AF8153	DA01	



GENERAL NOTES

- ALL DIMENSIONS AND EXISTING CONDITIONS SHALL BE CHECKED AND VERIFIED BY THE CONTRACTOR BEFORE PROCEEDING WITH THE WORK
- ALL LEVELS RELATIVE TO 'AUSTRALIAN HEIGHT DATUM'
- DO NOT SCALE DRAWINGS
- USE FIGURED DIMENSIONS ONLY

legend

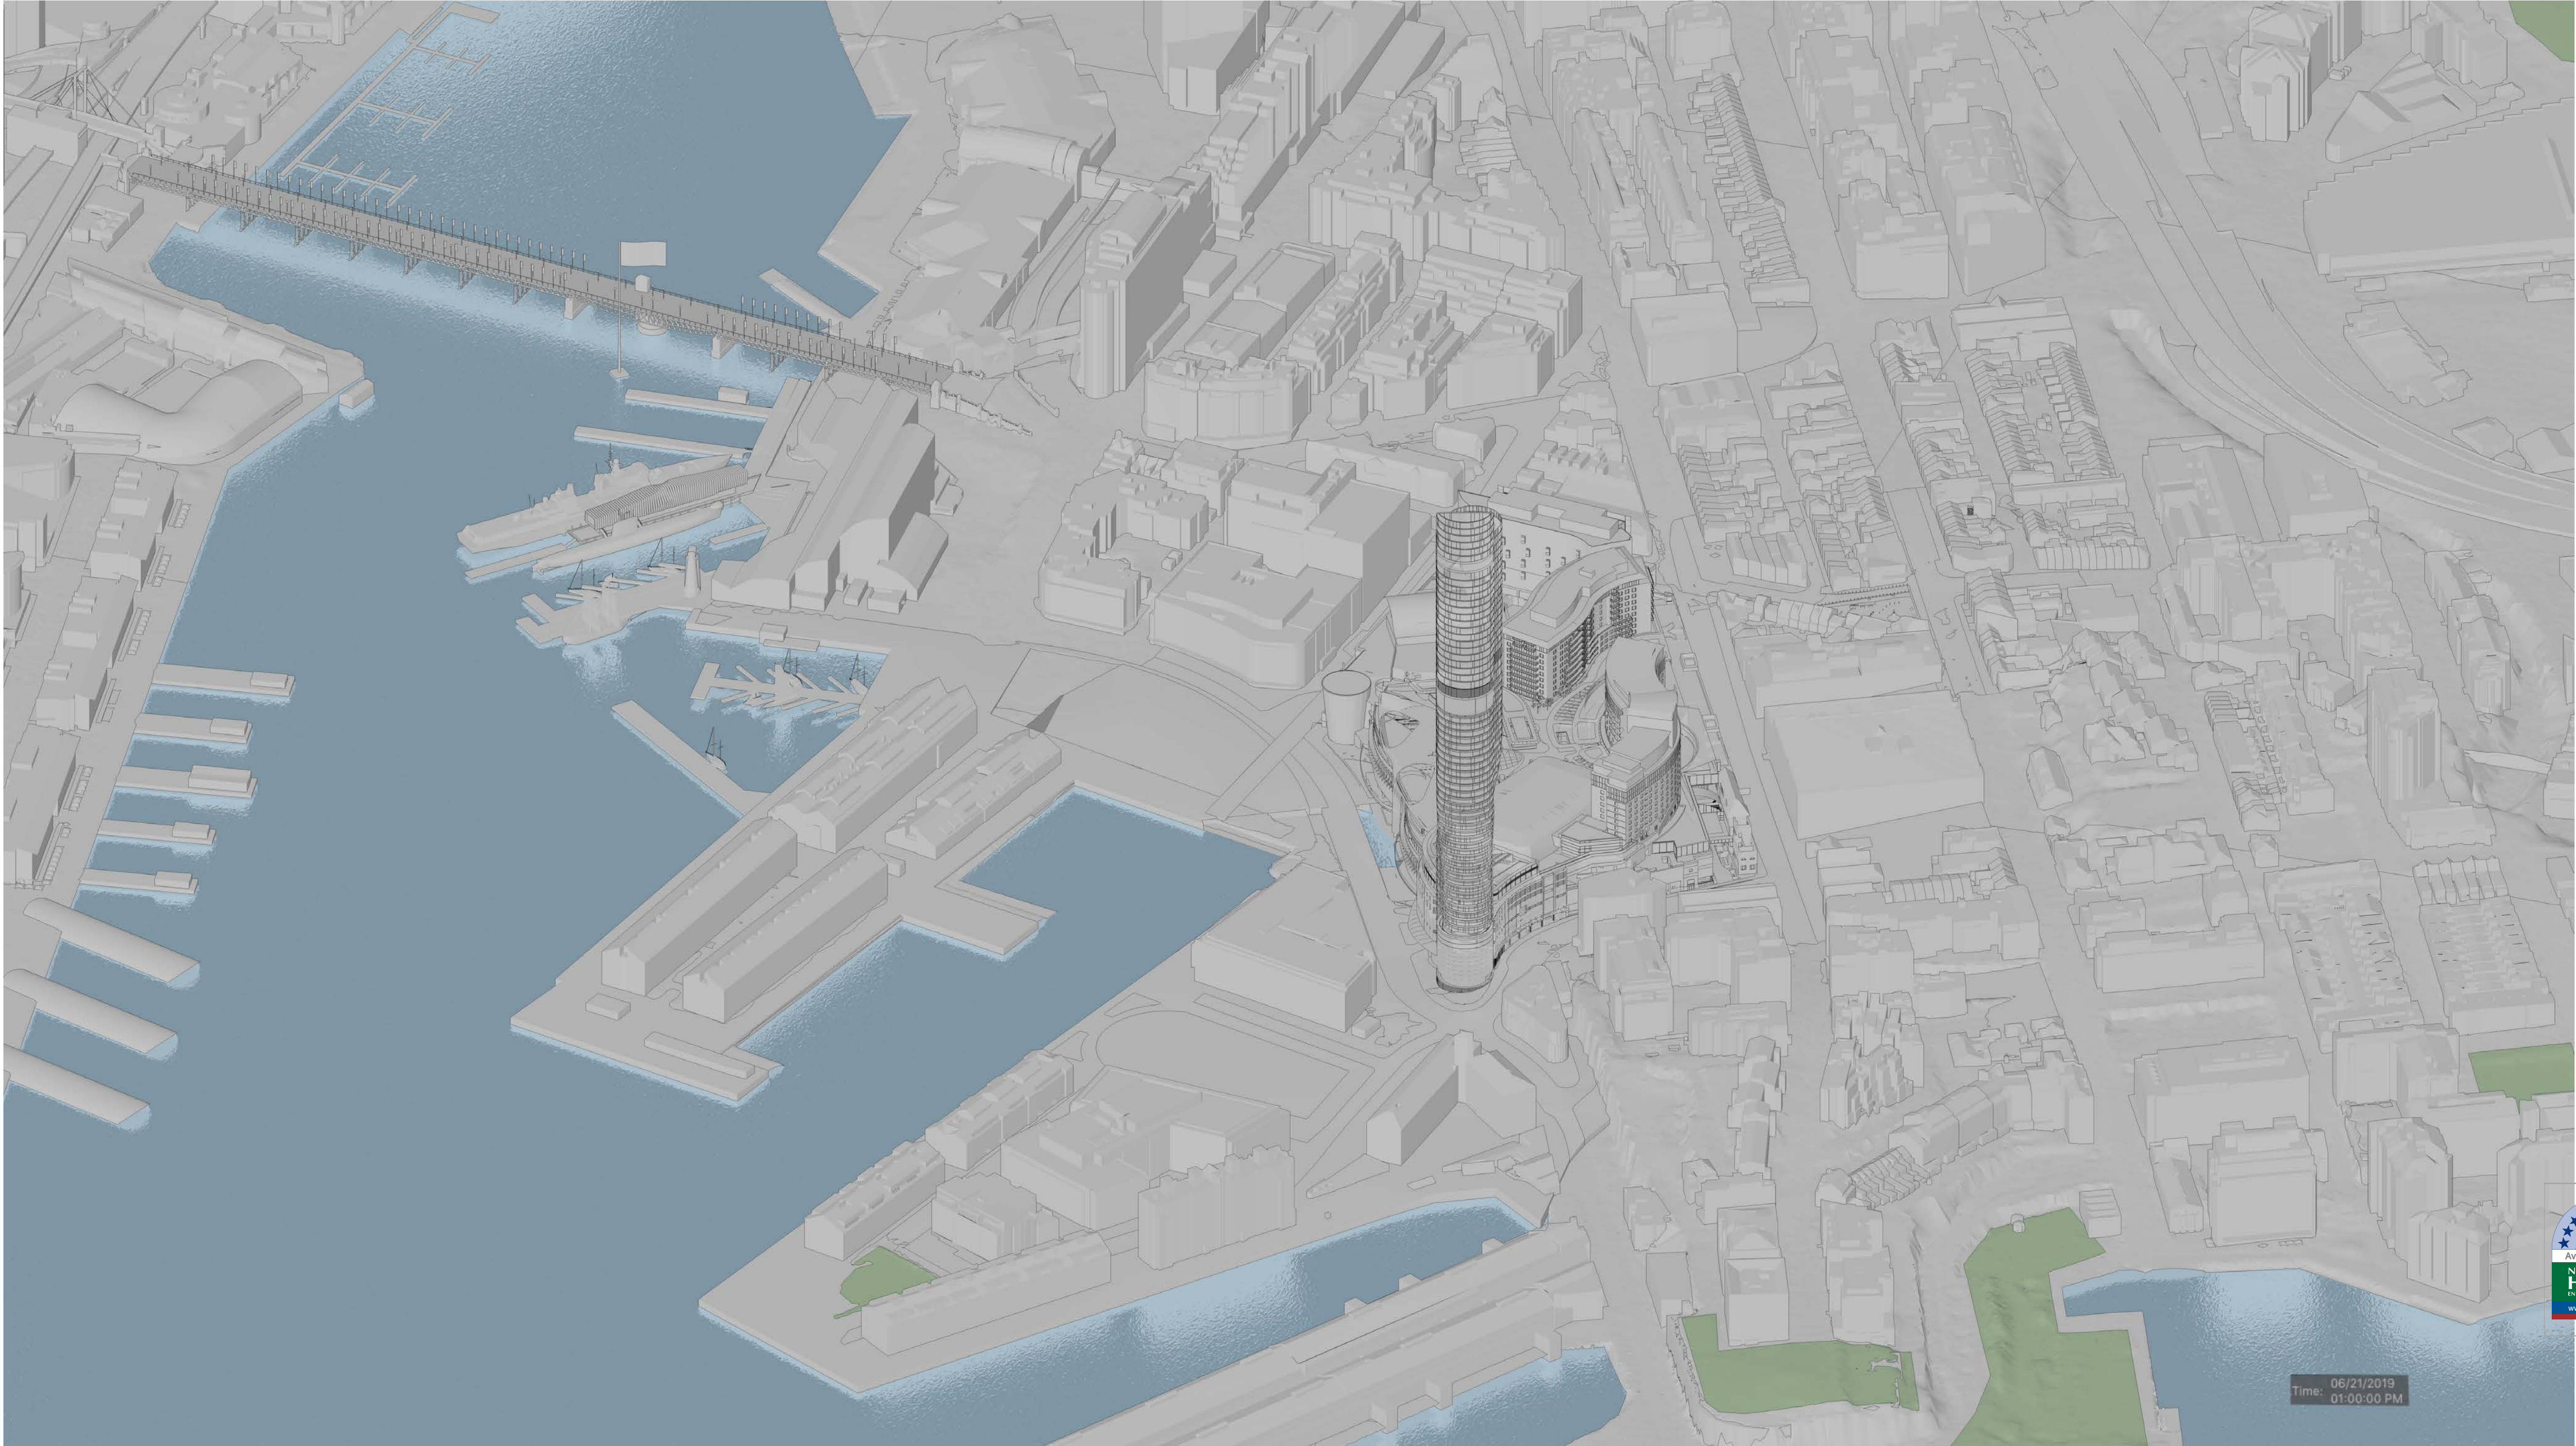

8.0

Average star rating

NATIONWIDE HOUSE

(NSW and VIC only)

www.nathers.gov.au

Certificate Number:
Assessor Name:
Accreditation number:
Certificate date:
Dwelling address:

GAD1RM2336
Nicholas Asha
VIC/BDAVH61712
2 Aug 2018
20-80 Pyrmont St,
Pyrmont NSW 2009
www.nathers.gov.au

<https://www.fjmt.com.au/Q/GAD1RM2336/GAD1RM2336.pdf>

DA01	2/11/18	Response to Submissions	JRS
rev	date	name	by chk

fjmt studio architecture interiors landscape urban community
sydney melbourne uk
Level 5, 70 King Street • +61 2 9251 7077 • fjmtstudio.com

project
Modification 13
80 PYRMONT STREET
PYRMONT NSW 2009

title
Suns Eye Diagrams
June 21st 1pm


scale	Not to Scale	first issued	2/11/18
project code	sheet no.	revision	
SM13	AF8154	DA01	



GENERAL NOTES

- ALL DIMENSIONS AND EXISTING CONDITIONS SHALL BE CHECKED AND VERIFIED BY THE CONTRACTOR BEFORE PROCEEDING WITH THE WORK
- ALL LEVELS RELATIVE TO 'AUSTRALIAN HEIGHT DATUM'
- DO NOT SCALE DRAWINGS
- USE FIGURED DIMENSIONS ONLY

legend

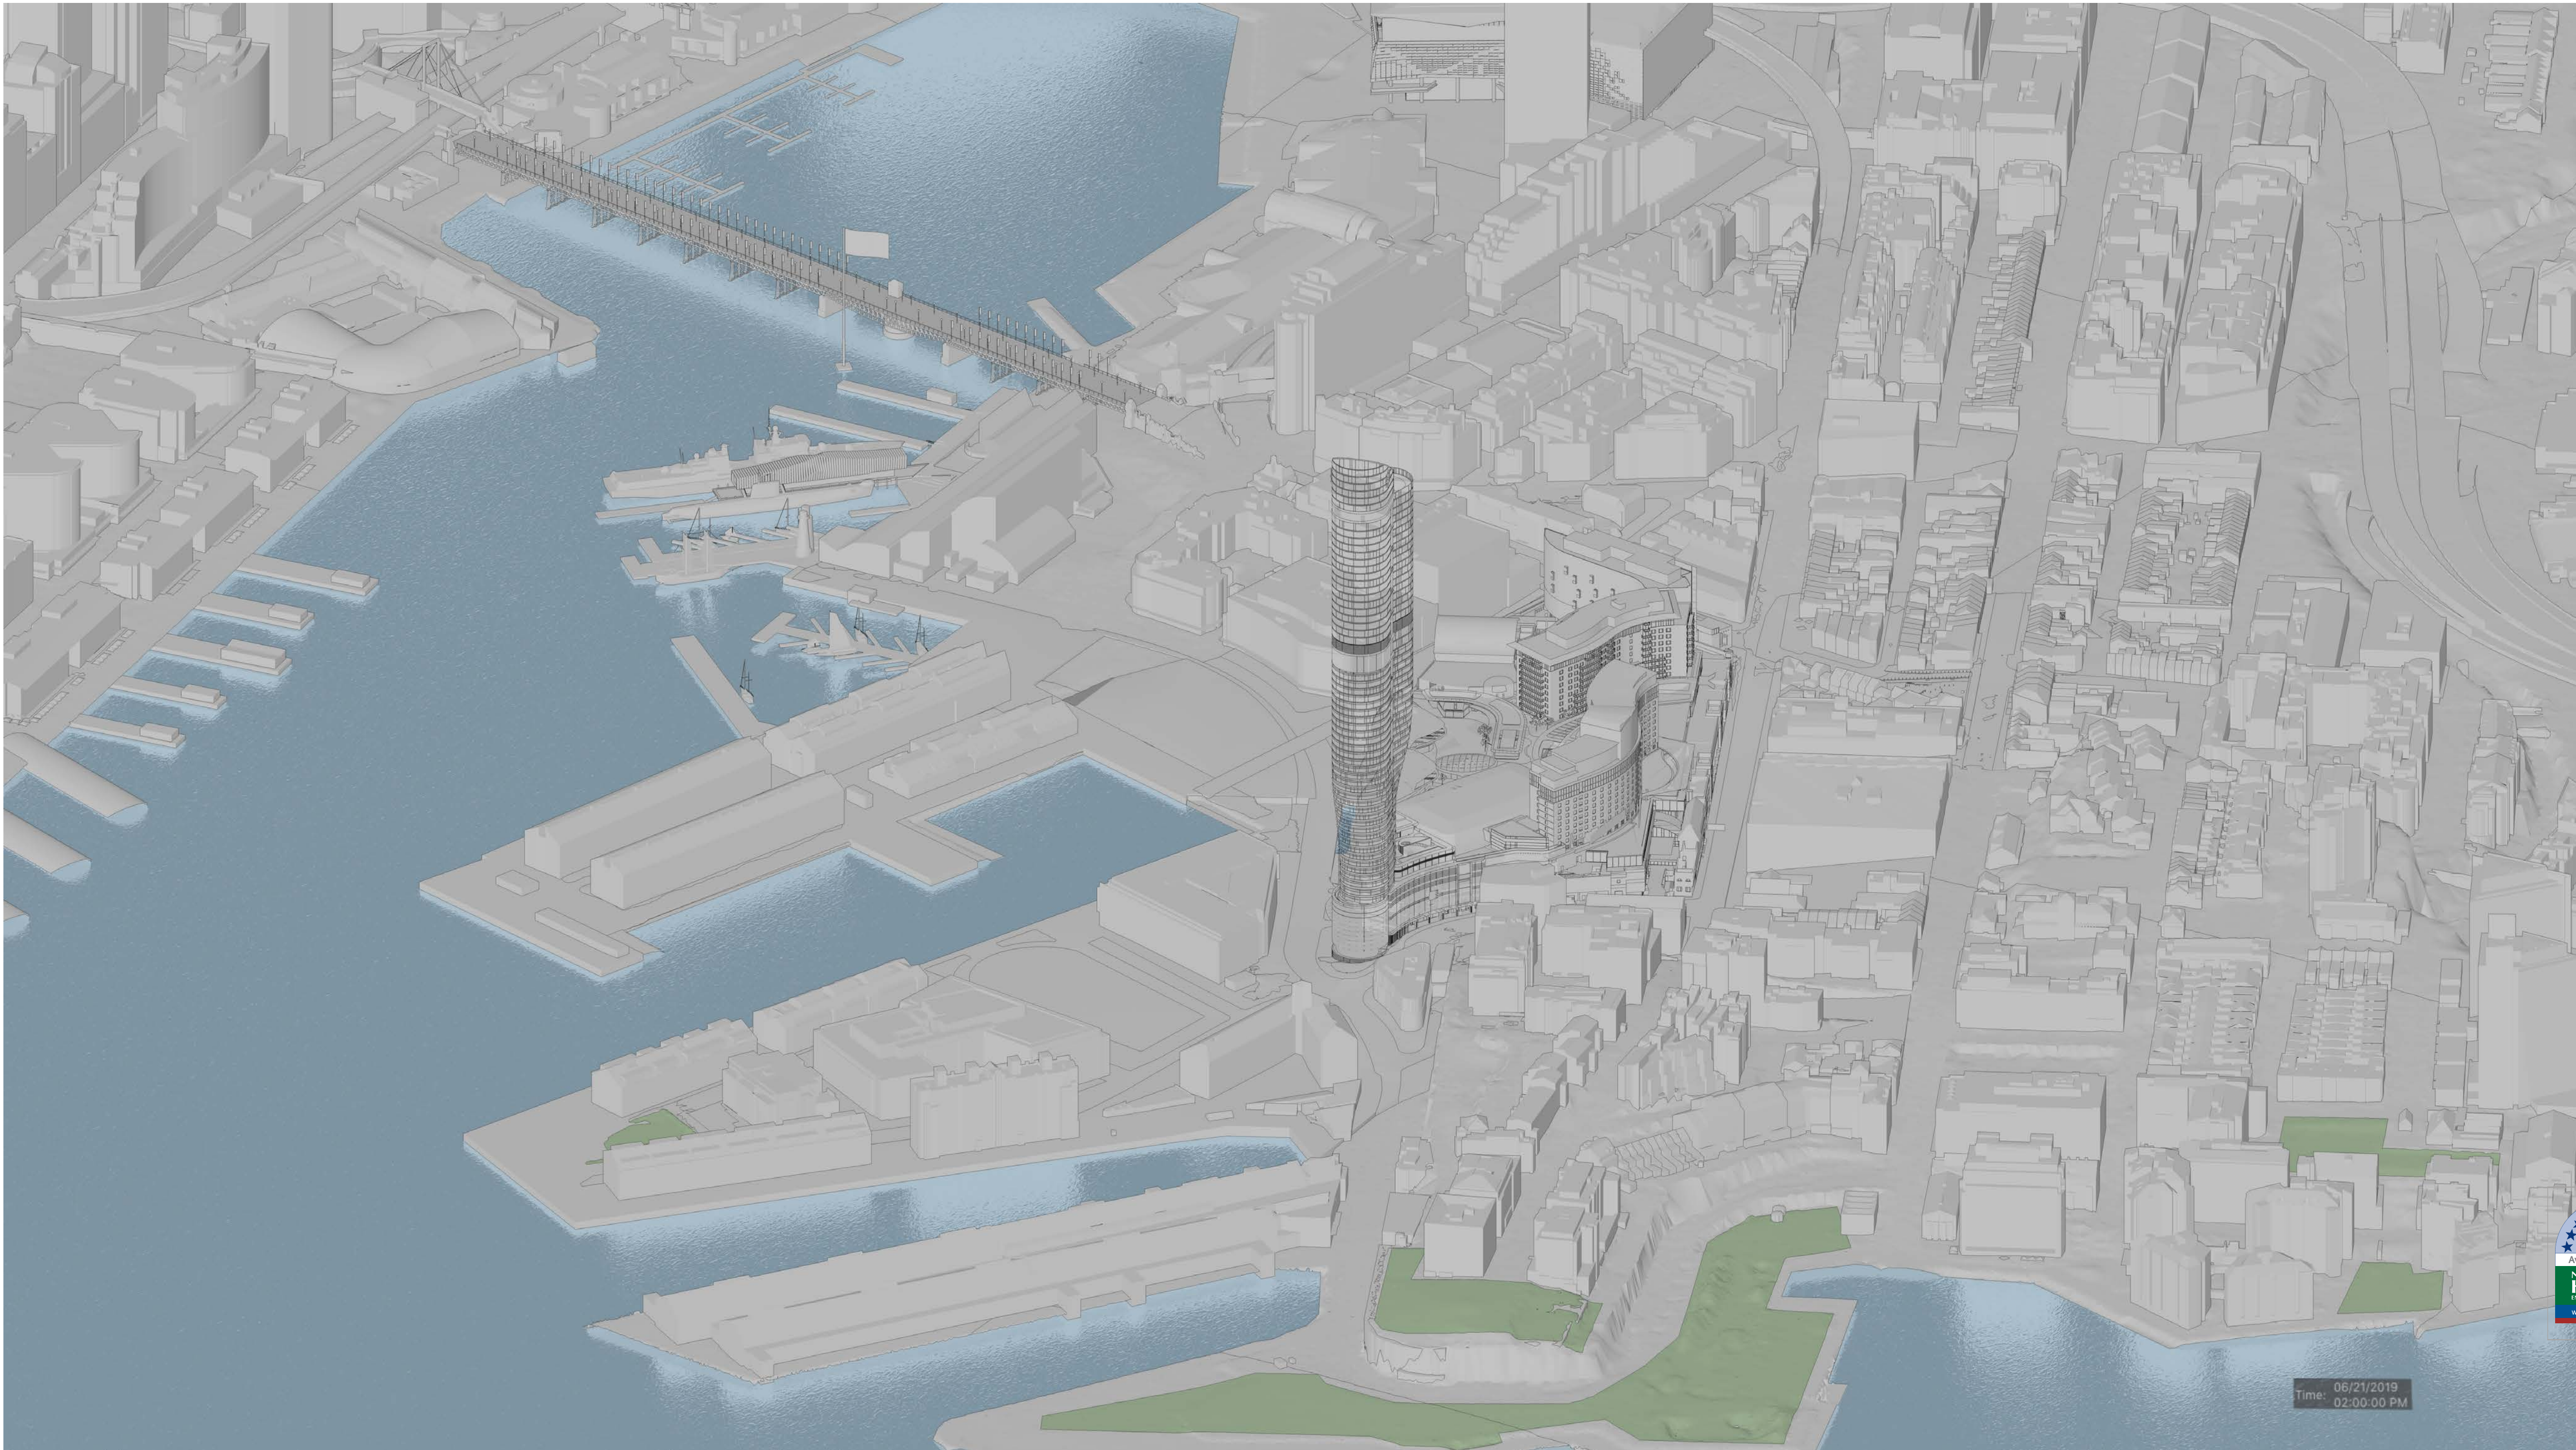

Time: 06/21/2019
02:00:00 PM

8.0

Average star rating

NATIONWIDE HOUSE

(NSW and VIC only)

www.nathers.gov.au

Certificate Number:
Assessor Name:
Accreditation number:
Certificate date:
Dwelling address:
20-80 Pyrmont St,
Pyrmont NSW 2009
www.nathers.gov.au

GAD1RM2336
Nicholas Asha
VIC/BDVH61712
2 Aug 2018

https://www.fjmt.com.au/Q
GAD1RM2336/2018


DA01	2/11/18	Response to Submissions	JRS	
rev	date	name	by	chk

fjmt studio architecture interiors landscape urban community
sydney melbourne uk
Level 5, 70 King Street • +61 2 9251 7077 • fjmtstudio.com

project
Modification 13
80 PYRMONT STREET
PYRMONT NSW 2009

title
Suns Eye Diagrams
June 21st 2pm


scale	Not to Scale	first issued	2/11/18
project code	sheet no.	revision	
SM13	AF8155	DA01	

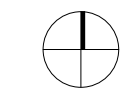

GENERAL NOTES

- ALL DIMENSIONS AND EXISTING CONDITIONS SHALL BE CHECKED AND VERIFIED BY THE CONTRACTOR BEFORE PROCEEDING WITH THE WORK
- ALL LEVELS RELATIVE TO 'AUSTRALIAN HEIGHT DATUM'
- DO NOT SCALE DRAWINGS
- USE FIGURED DIMENSIONS ONLY

legend

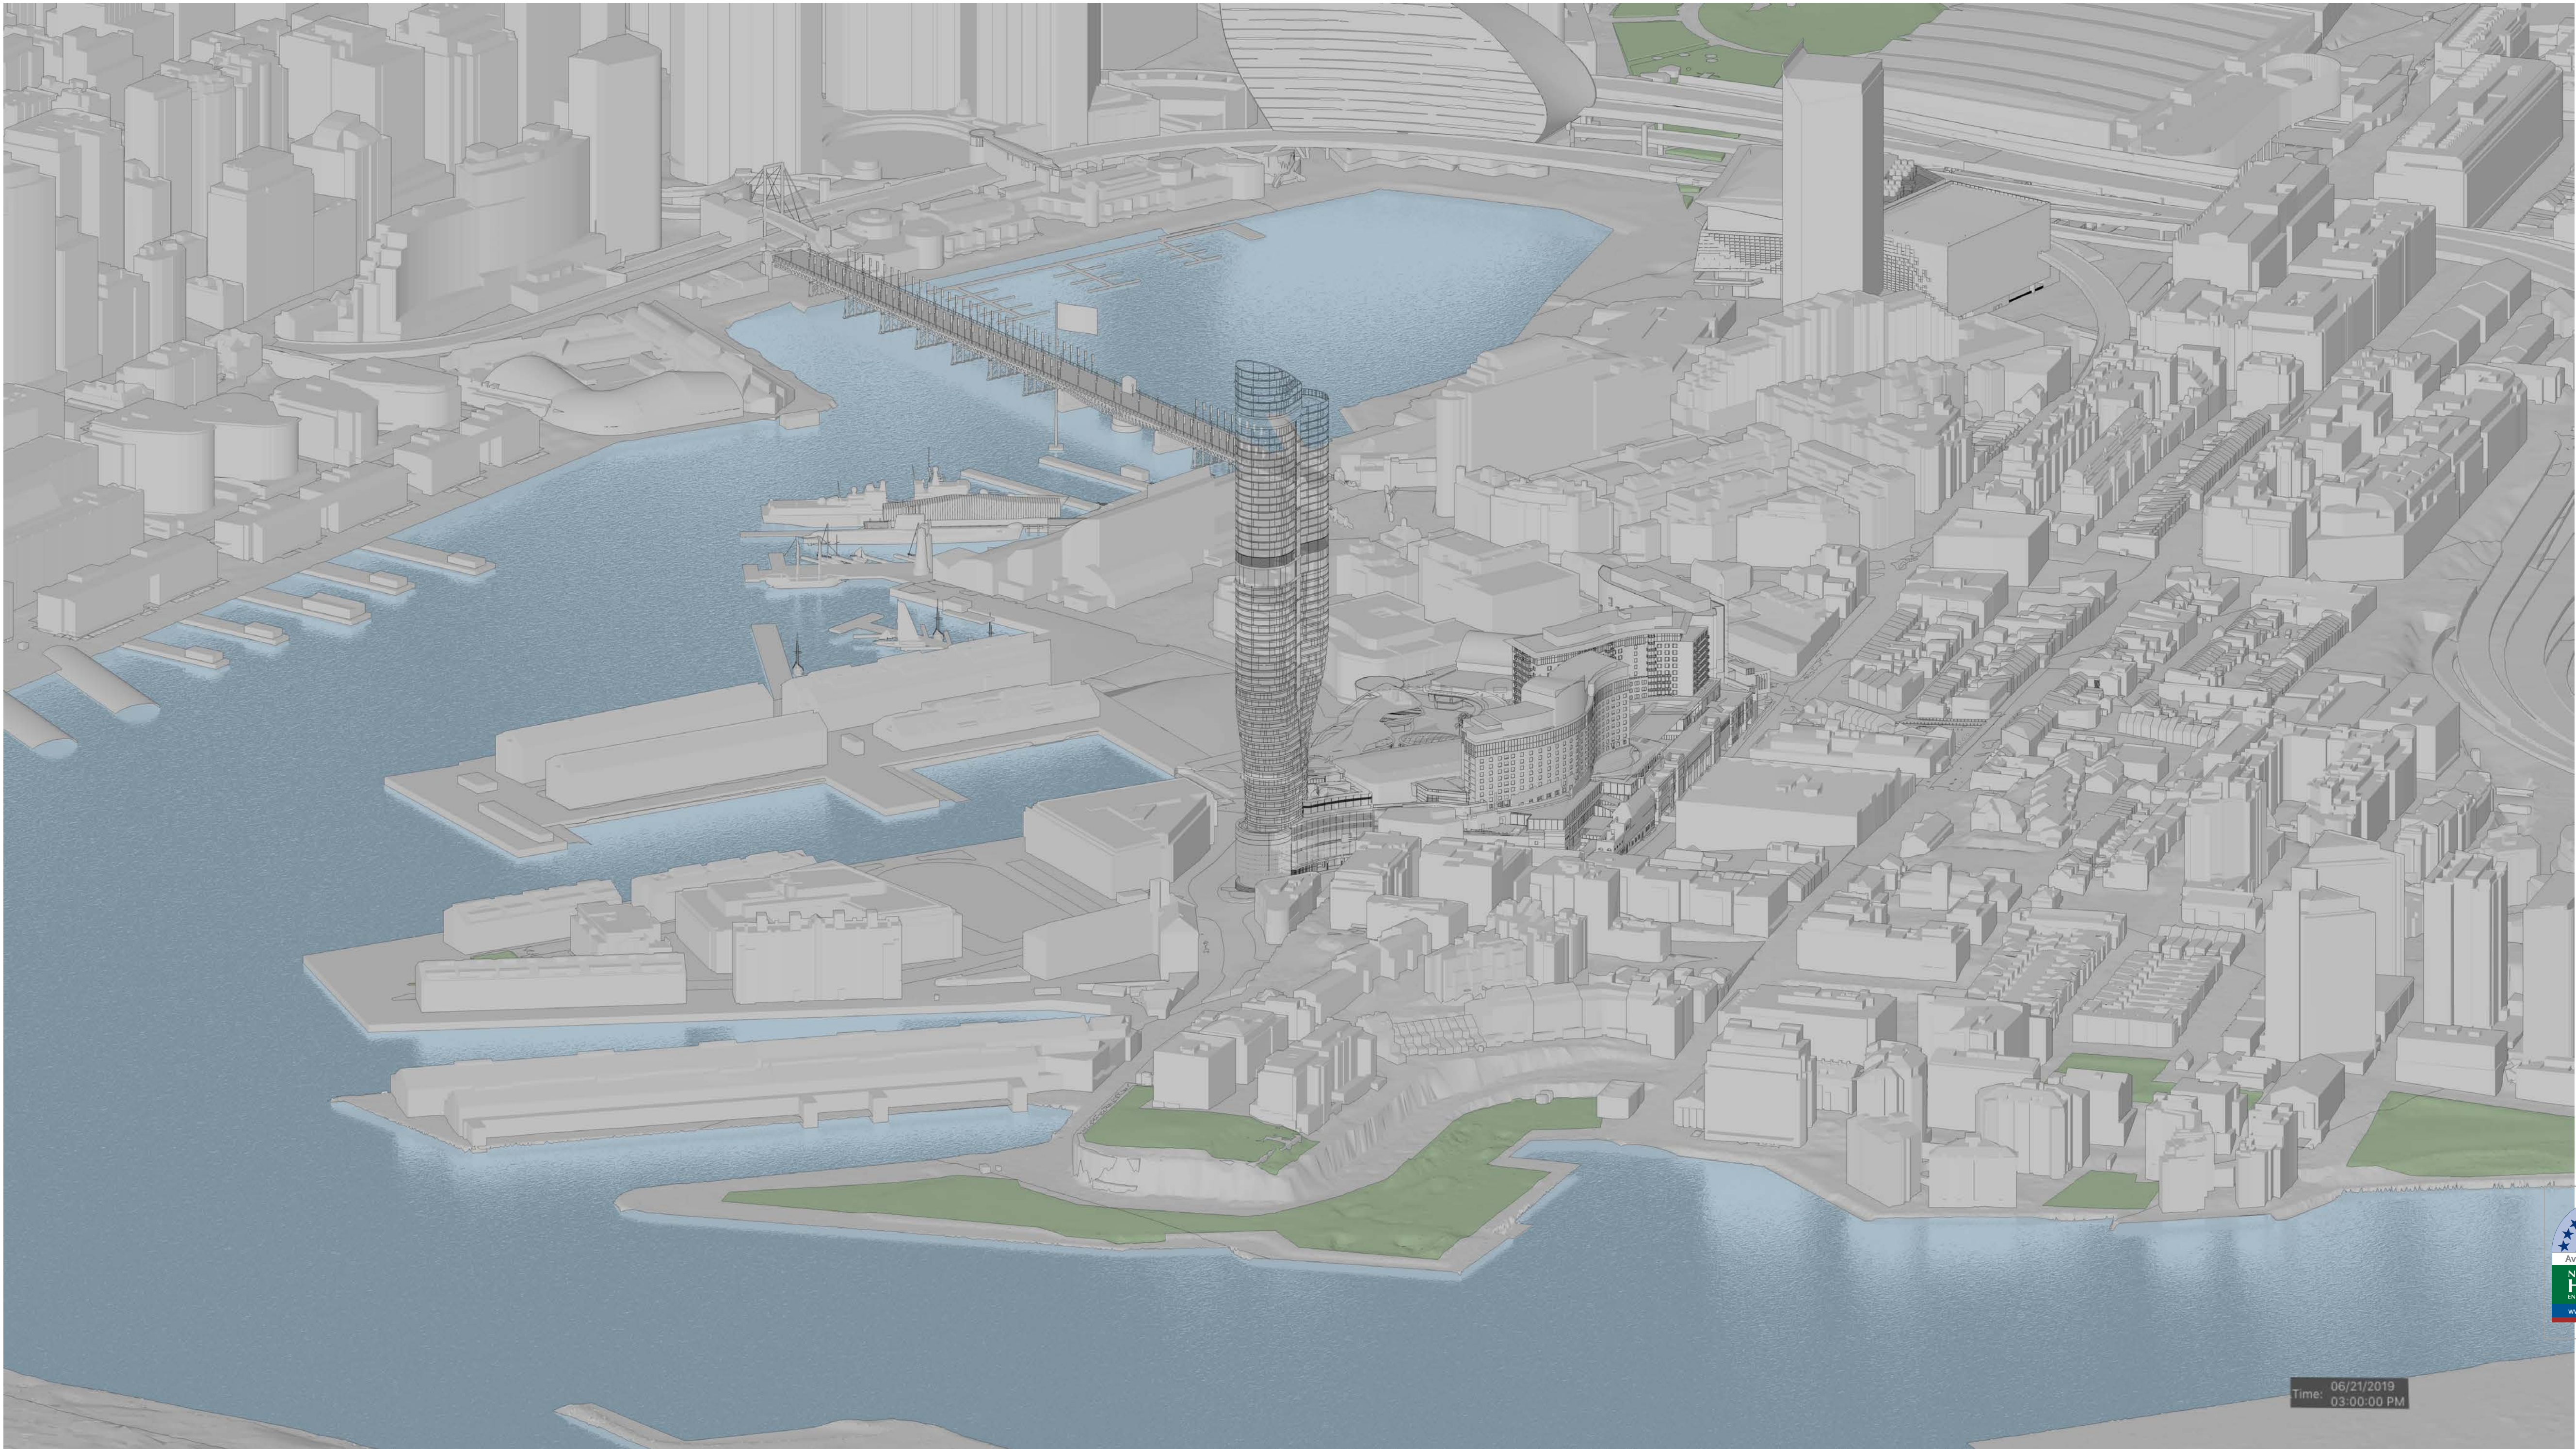

8.0

Average star rating

NATIONWIDE HOUSE

(NSW and VIC only)

www.nathers.gov.au

Certificate Number: GAD1RM2336

Assessor Name: Nicholas Asha

Accreditation number: VIC/BDVH161712

Certificate date: 7 Aug 2018

Dwelling address: 20-80 Pyrmont St, Pyrmont NSW 2009

www.nathers.gov.au

https://www.fjmt.com.au/GAD1RM2336/2009

DA01	2/11/18	Response to Submissions	JRS
rev	date	name	by
			chk

fjmt studio architecture interiors landscape urban community
sydney melbourne uk
Level 5, 70 King Street ☎ +61 2 9251 7077 ✉ fjmtstudio.com



project
Modification 13
80 PYRMONT STREET
PYRMONT NSW 2009

title
Suns Eye Diagrams
June 21st 3pm

scale	Not to Scale	first issued	2/11/18
project code	sheet no.	revision	
SM13	AF8156	DA01	