




GENERAL NOTES

- ALL DIMENSIONS AND EXISTING CONDITIONS SHALL BE
- CHECKED AND VERIFIED BY THE CONTRACTOR BEFORE PROCEEDING WITH THE WORK
- ALL LEVELS RELATIVE TO 'AUSTRALIAN HEIGHT DATUM'
- DO NOT SCALE DRAWINGS
- USE FIGURED DIMENSIONS ONLY

legend

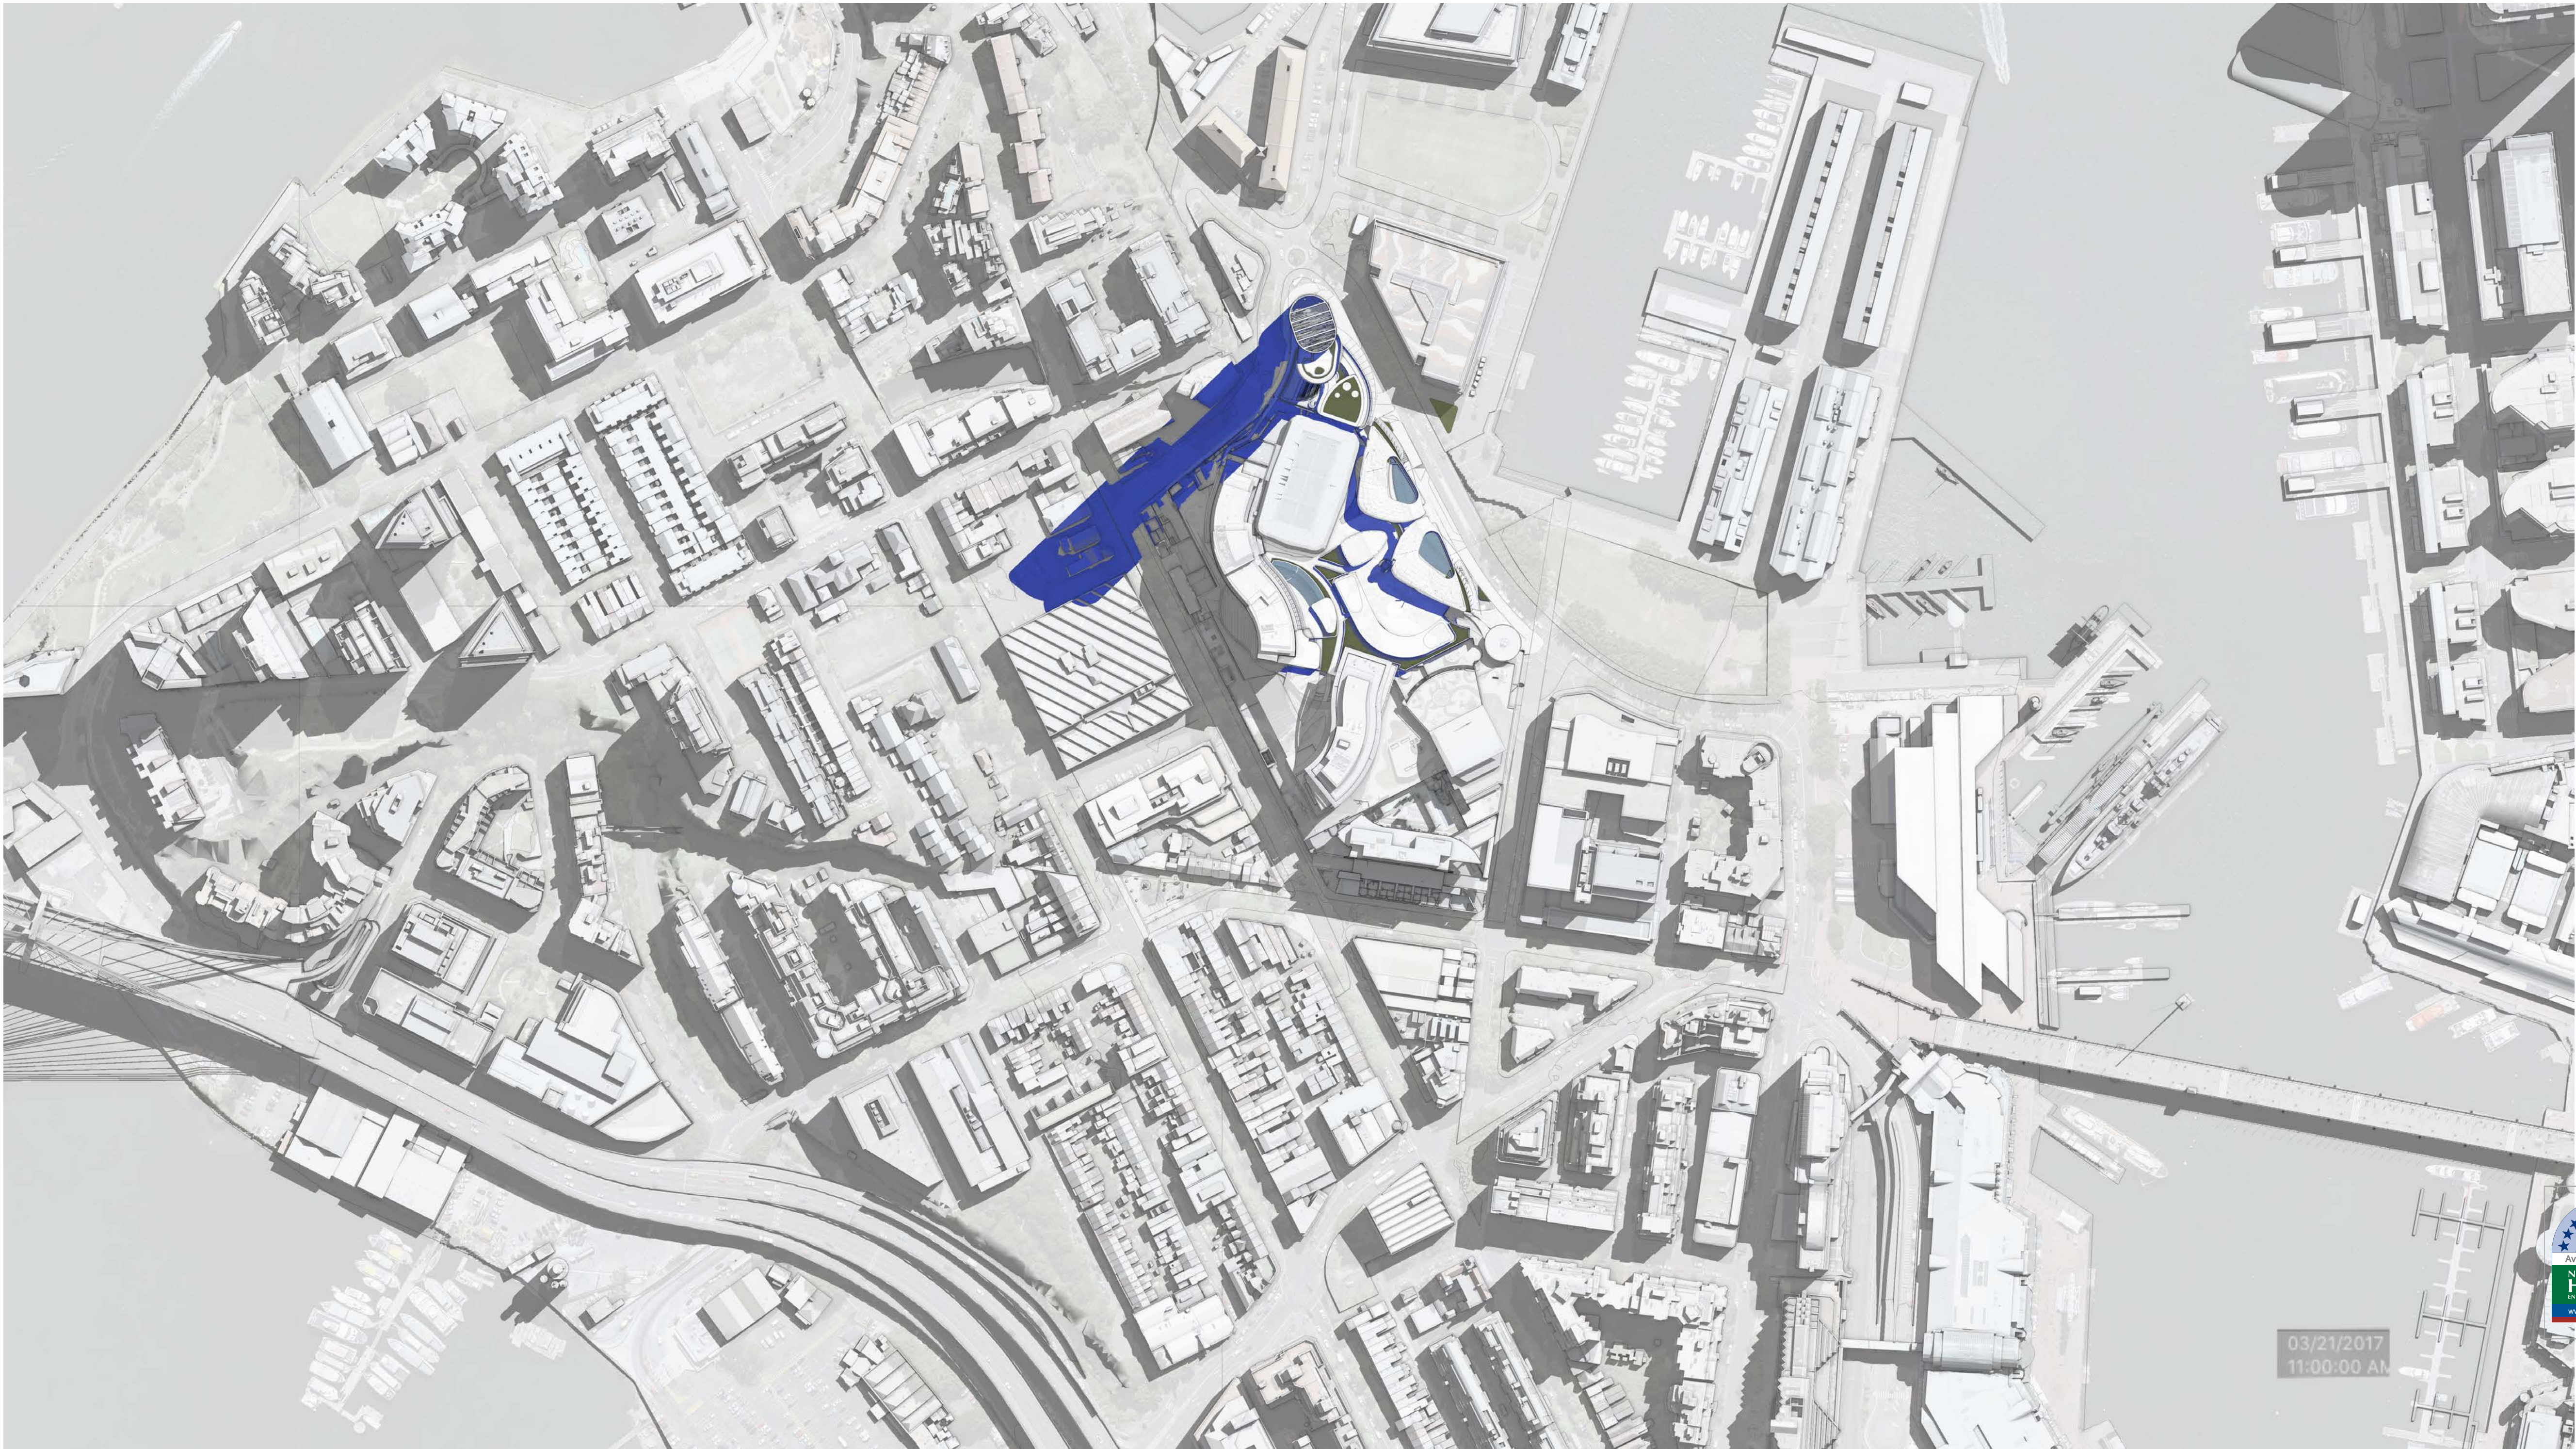

8.0

Average star rating

NATIONWIDE HOUSE

(NATIONWIDE HOUSE)

www.nathers.gov.au

Certificate Number: GAD1RM2336

Assessor Name: Nicholas Asha

Accreditation number: VIC/BDAYH161712

Certificate date: 2 Aug 2018

Dwelling address: 20-80 Pyrmont St, Pyrmont NSW 2009

www.nathers.gov.au

https://www.fjmt.com.au/GAD1RM2336/20180802

DA01	2/11/18	Response to Submissions	JRS
rev	date	name	by
chk			

fjmt studio architecture interiors landscape urban community
sydney melbourne uk
Level 5, 70 King Street • +61 2 9251 7077 • fjmtstudio.com



project
Modification 13
80 PYRMONT STREET
PYRMONT NSW 2009

title
Shadow Diagrams
March 21st11am (Equinox)

scale	Not to Scale	first issued	2/11/18
project code	sheet no.	revision	
SM13	AF8110	DA01	



GENERAL NOTES

- ALL DIMENSIONS AND EXISTING CONDITIONS SHALL BE CHECKED AND VERIFIED BY THE CONTRACTOR BEFORE PROCEEDING WITH THE WORK
- ALL LEVELS RELATIVE TO 'AUSTRALIAN HEIGHT DATUM'
- DO NOT SCALE DRAWINGS
- USE FIGURED DIMENSIONS ONLY

legend



8.0

Average star rating

NATIONWIDE HOUSE

(NATHERS GOV AU)

www.nathers.gov.au

Certificate Number: GAD1RM2336

Assessor Name: Nicholas Asha

Accreditation number: VIC/BDAY161712

Certificate date: 2 Aug 2018

Dwelling address: 20-80 Pyrmont St, Pyrmont NSW 2009

www.nathers.gov.au

https://www.nathers.gov.au/GAD1RM2336/Details

DA01	2/11/18	Response to Submissions	JRS
rev	date	name	by
chk			

fjmt studio architecture interiors landscape urban community
sydney melbourne uk
Level 5, 70 King Street • +61 2 9251 7077 • fjmtstudio.com



project
Modification 13
80 PYRMONT STREET
PYRMONT NSW 2009

title
Shadow Diagrams
March 21st 12pm (Equinox)

scale	Not to Scale	first issued	2/11/18
project code	sheet no.	revision	
SM13	AF8111	DA01	



- GENERAL NOTES**
- ALL DIMENSIONS AND EXISTING CONDITIONS SHALL BE CHECKED AND VERIFIED BY THE CONTRACTOR BEFORE PROCEEDING WITH THE WORK
 - ALL LEVELS RELATIVE TO 'AUSTRALIAN HEIGHT DATUM'
 - DO NOT SCALE DRAWINGS
 - USE FIGURED DIMENSIONS ONLY

legend



03/21/2017
01:00:00 PM

8.0

Average star rating

NATIONWIDE HOUSE

(NATIONWIDE HOUSE)

www.natshs.gov.au

Certificate Number:
Assessor Name:
Accreditation number:
Certificate date:
Dwelling address:

GAD1RM2336
Nicholas Asha
VIC/BDAY161712
2 Aug 2018
20-80 Pyrmont St,
Pyrmont NSW 2009
www.natshs.gov.au

https://www.natshs.gov.au/GAD1RM2336/2018

DA01	2/11/18	Response to Submissions	JRS
rev	date	name	by

fjmt studio architecture interiors landscape urban community
sydney melbourne uk
Level 5, 70 King Street • +61 2 9251 7077 • fjmtstudio.com



project
Modification 13
80 PYRMONT STREET
PYRMONT NSW 2009

title
Shadow Diagrams
March 21st 1pm (Equinox)


scale	Not to Scale	first issued	2/11/18
project code	sheet no.	revision	
SM13	AF8112	DA01	



GENERAL NOTES

- ALL DIMENSIONS AND EXISTING CONDITIONS SHALL BE CHECKED AND VERIFIED BY THE CONTRACTOR BEFORE PROCEEDING WITH THE WORK
- ALL LEVELS RELATIVE TO 'AUSTRALIAN HEIGHT DATUM'
- DO NOT SCALE DRAWINGS
- USE FIGURED DIMENSIONS ONLY

legend

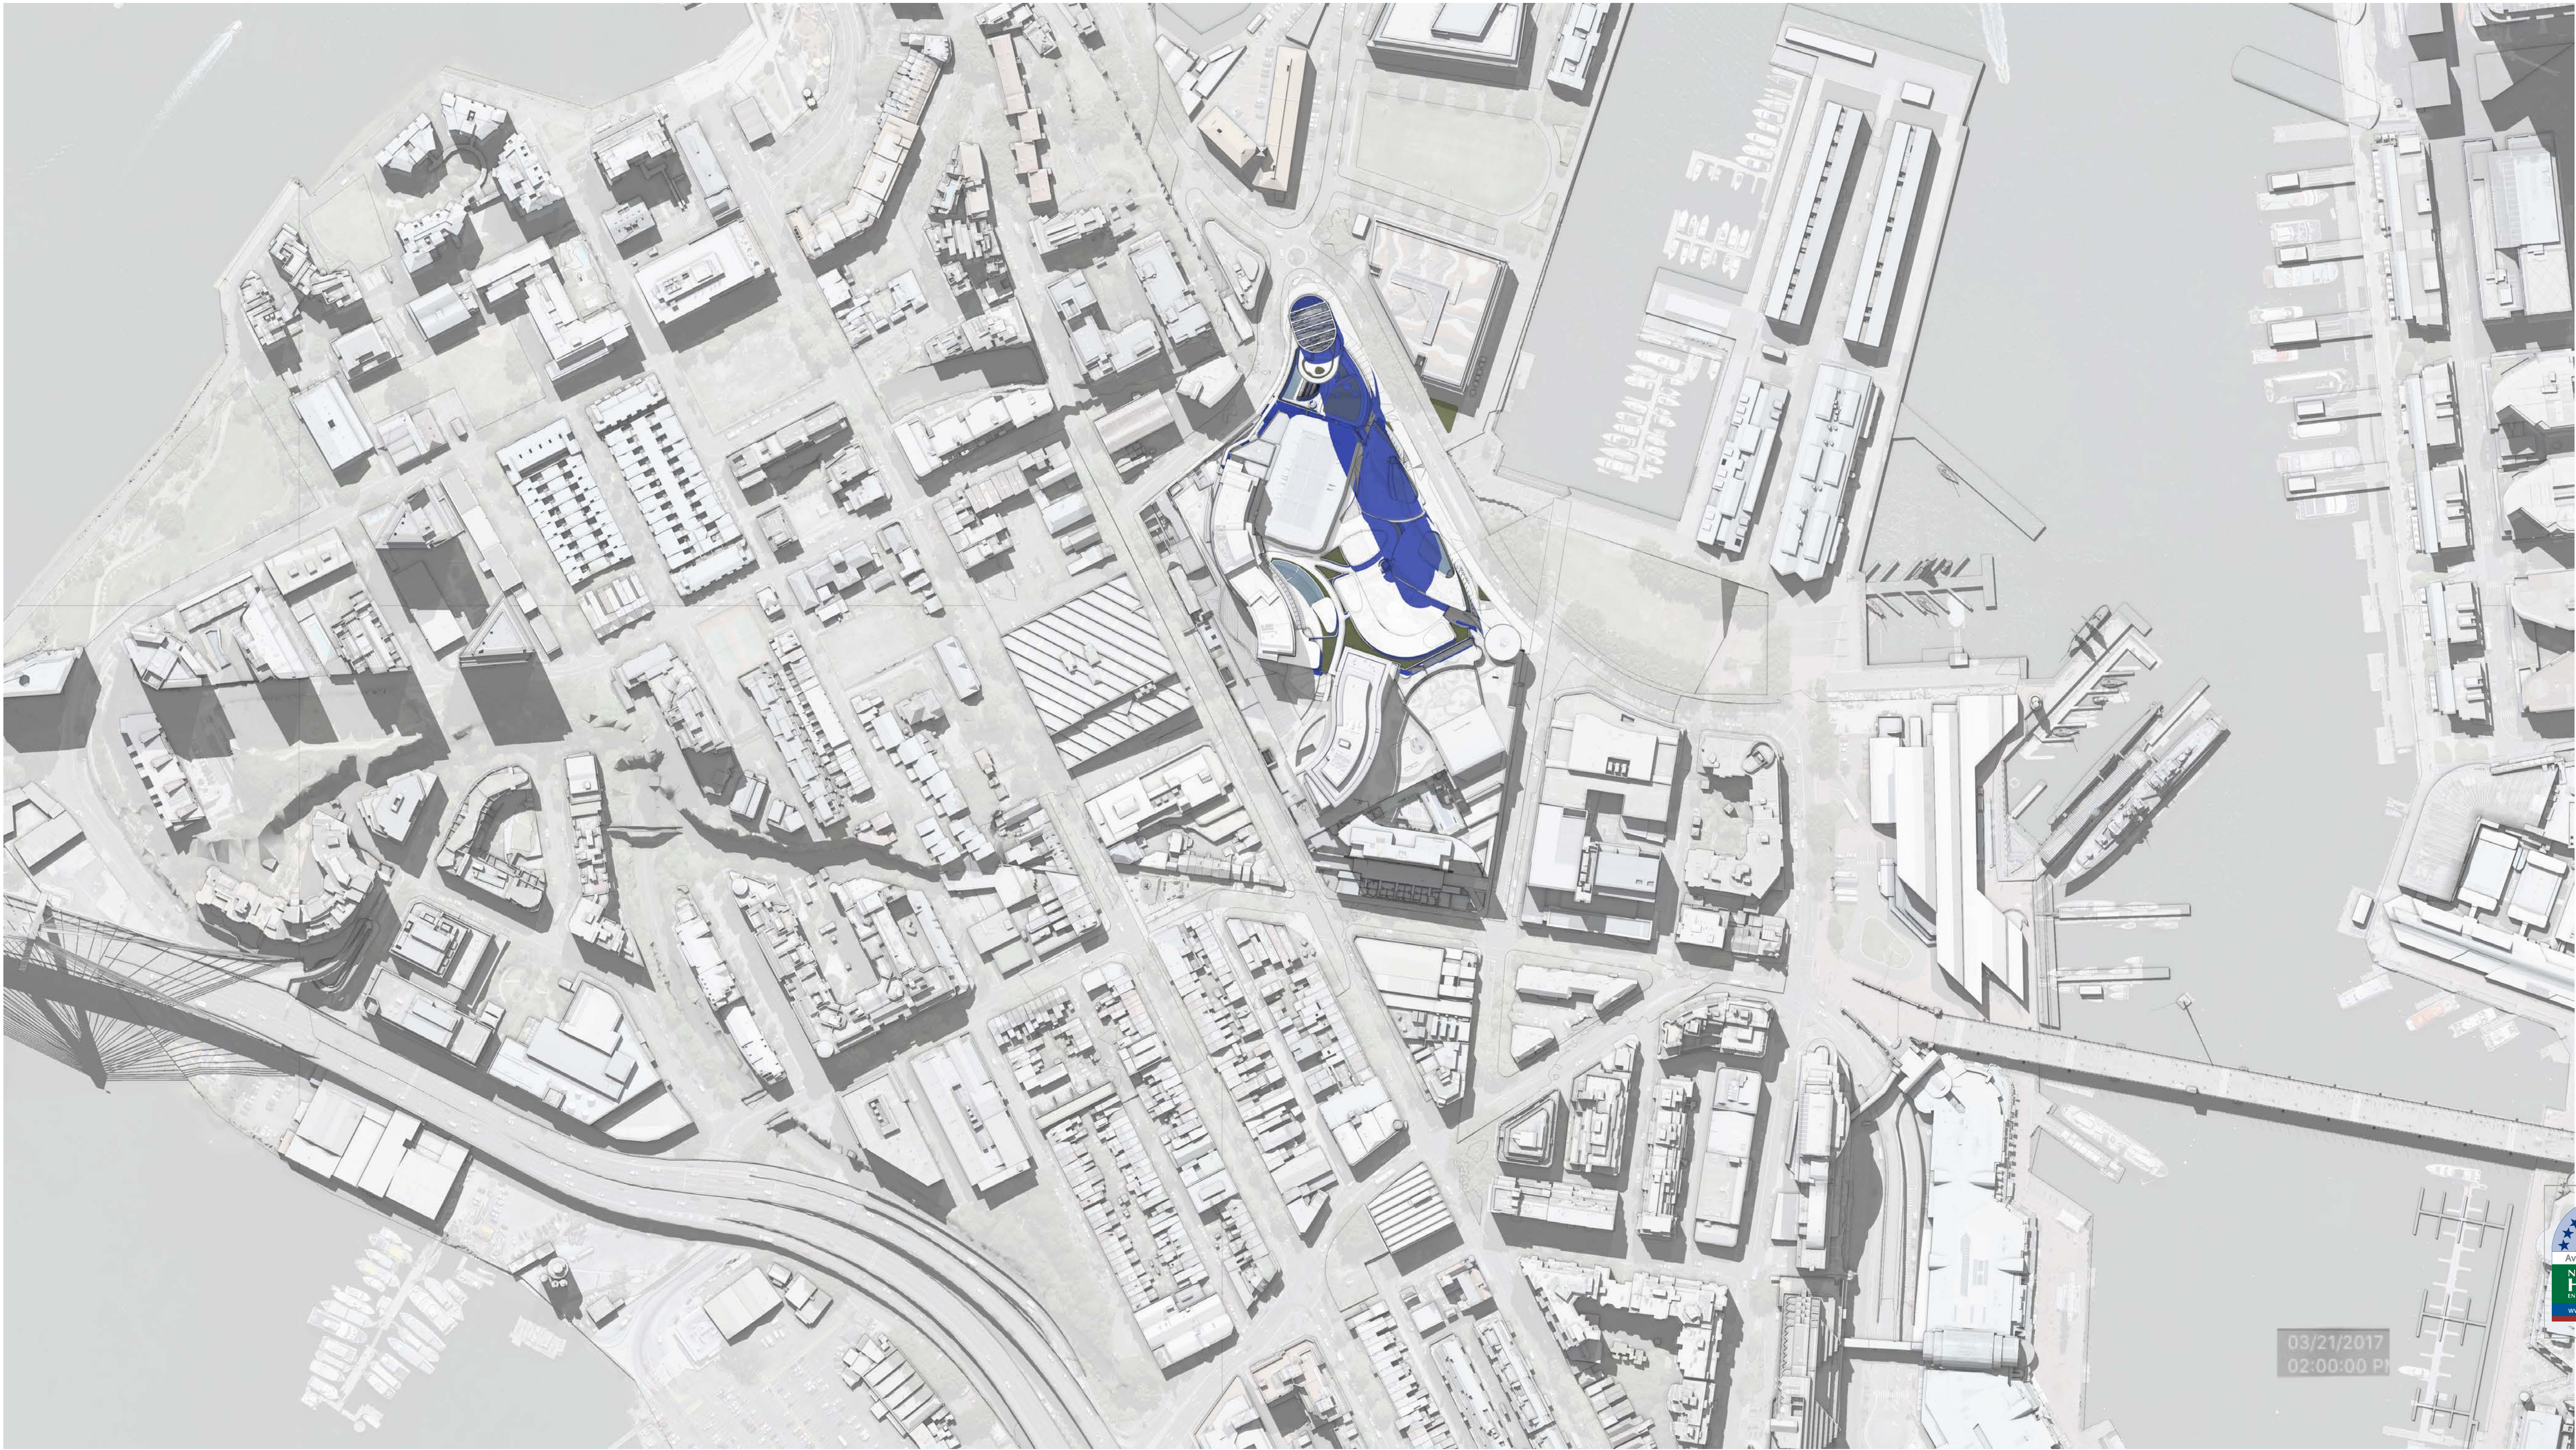

8.0

Average star rating

NATIONWIDE HOUSE

(NATIONWIDE HOUSE)

www.nathers.gov.au

Certificate Number: GAD1RM2336

Assessor Name: Nicholas Asha

Accreditation number: VIC/BDAYH/1712

Certificate date: 2 Aug 2018

Dwelling address: 20-80 Pyrmont St, Pyrmont NSW 2009

www.nathers.gov.au

03/21/2017
02:00:00 PM

DA01	2/11/18	Response to Submissions	JRS
rev	date	name	by

fjmt studio architecture interiors landscape urban community
sydney melbourne uk
Level 5, 70 King Street • +61 2 9251 7077 • fjmtstudio.com



project
Modification 13
80 PYRMONT STREET
PYRMONT NSW 2009

title
Shadow Diagrams
March 21st 2pm (Equinox)

scale	Not to Scale	first issued	2/11/18
project code	sheet no.	revision	
SM13	AF8113	DA01	



- GENERAL NOTES**
- ALL DIMENSIONS AND EXISTING CONDITIONS SHALL BE CHECKED AND VERIFIED BY THE CONTRACTOR BEFORE PROCEEDING WITH THE WORK
 - ALL LEVELS RELATIVE TO 'AUSTRALIAN HEIGHT DATUM'
 - DO NOT SCALE DRAWINGS
 - USE FIGURED DIMENSIONS ONLY

legend



8.0

Average star rating

NATIONWIDE HOUSE

(NATIONWIDE HOUSE)

www.natethers.gov.au

Certificate Number: GAD1RM2336

Assessor Name: Nicholas Asha

Accreditation number: VIC/BDAVH161712

Certificate date: 2 Aug 2018

Dwelling address: 20-80 Pymont St, Pymont NSW 2009

www.natethers.gov.au

https://www.natethers.gov.au/GAD1RM2336/Details

DA01	2/11/18	Response to Submissions	JRS
rev	date	name	by


fjmt studio architecture interiors landscape urban community
sydney melbourne uk
Level 5, 70 King Street • +61 2 9251 7077 • fjmtstudio.com



project
Modification 13
80 PYRMONT STREET
PYRMONT NSW 2009

title
Shadow Diagrams
March 21st 3pm (Equinox)

scale	Not to Scale	first issued	2/11/18
project code	sheet no.	revision	
SM13	AF8114	DA01	

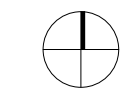

GENERAL NOTES

- ALL DIMENSIONS AND EXISTING CONDITIONS SHALL BE CHECKED AND VERIFIED BY THE CONTRACTOR BEFORE PROCEEDING WITH THE WORK
- ALL LEVELS RELATIVE TO 'AUSTRALIAN HEIGHT DATUM'
- DO NOT SCALE DRAWINGS
- USE FIGURED DIMENSIONS ONLY

legend



12/21/2017
09:00:00 A

8.0

Average star rating

NATIONWIDE HOUSE

(NATIONWIDE HOUSE)

www.natshers.gov.au

Certificate Number: GAD1RM2336

Assessor Name: Nicholas Asha

Accreditation number: VIC/BDAVH161712

Certificate date: 2 Aug 2018

Dwelling address: 20-80 Pyrmont St, Pyrmont NSW 2009

www.natshers.gov.au

https://www.natshers.gov.au/GAD1RM2336/GAD1RM2336.pdf

DA01	2/11/18	Response to Submissions	JRS
rev	date	name	by

fjmt studio architecture interiors landscape urban community
sydney melbourne uk
Level 5, 70 King Street • +61 2 9251 7077 • fjmtstudio.com



project
Modification 13
80 PYRMONT STREET
PYRMONT NSW 2009

title
Shadow Diagrams
December 21st 9am


scale	Not to Scale	first issued	2/11/18
project code	sheet no.	revision	
SM13	AF8115	DA01	



GENERAL NOTES

- ALL DIMENSIONS AND EXISTING CONDITIONS SHALL BE CHECKED AND VERIFIED BY THE CONTRACTOR BEFORE PROCEEDING WITH THE WORK
- ALL LEVELS RELATIVE TO 'AUSTRALIAN HEIGHT DATUM'
- DO NOT SCALE DRAWINGS
- USE FIGURED DIMENSIONS ONLY

legend

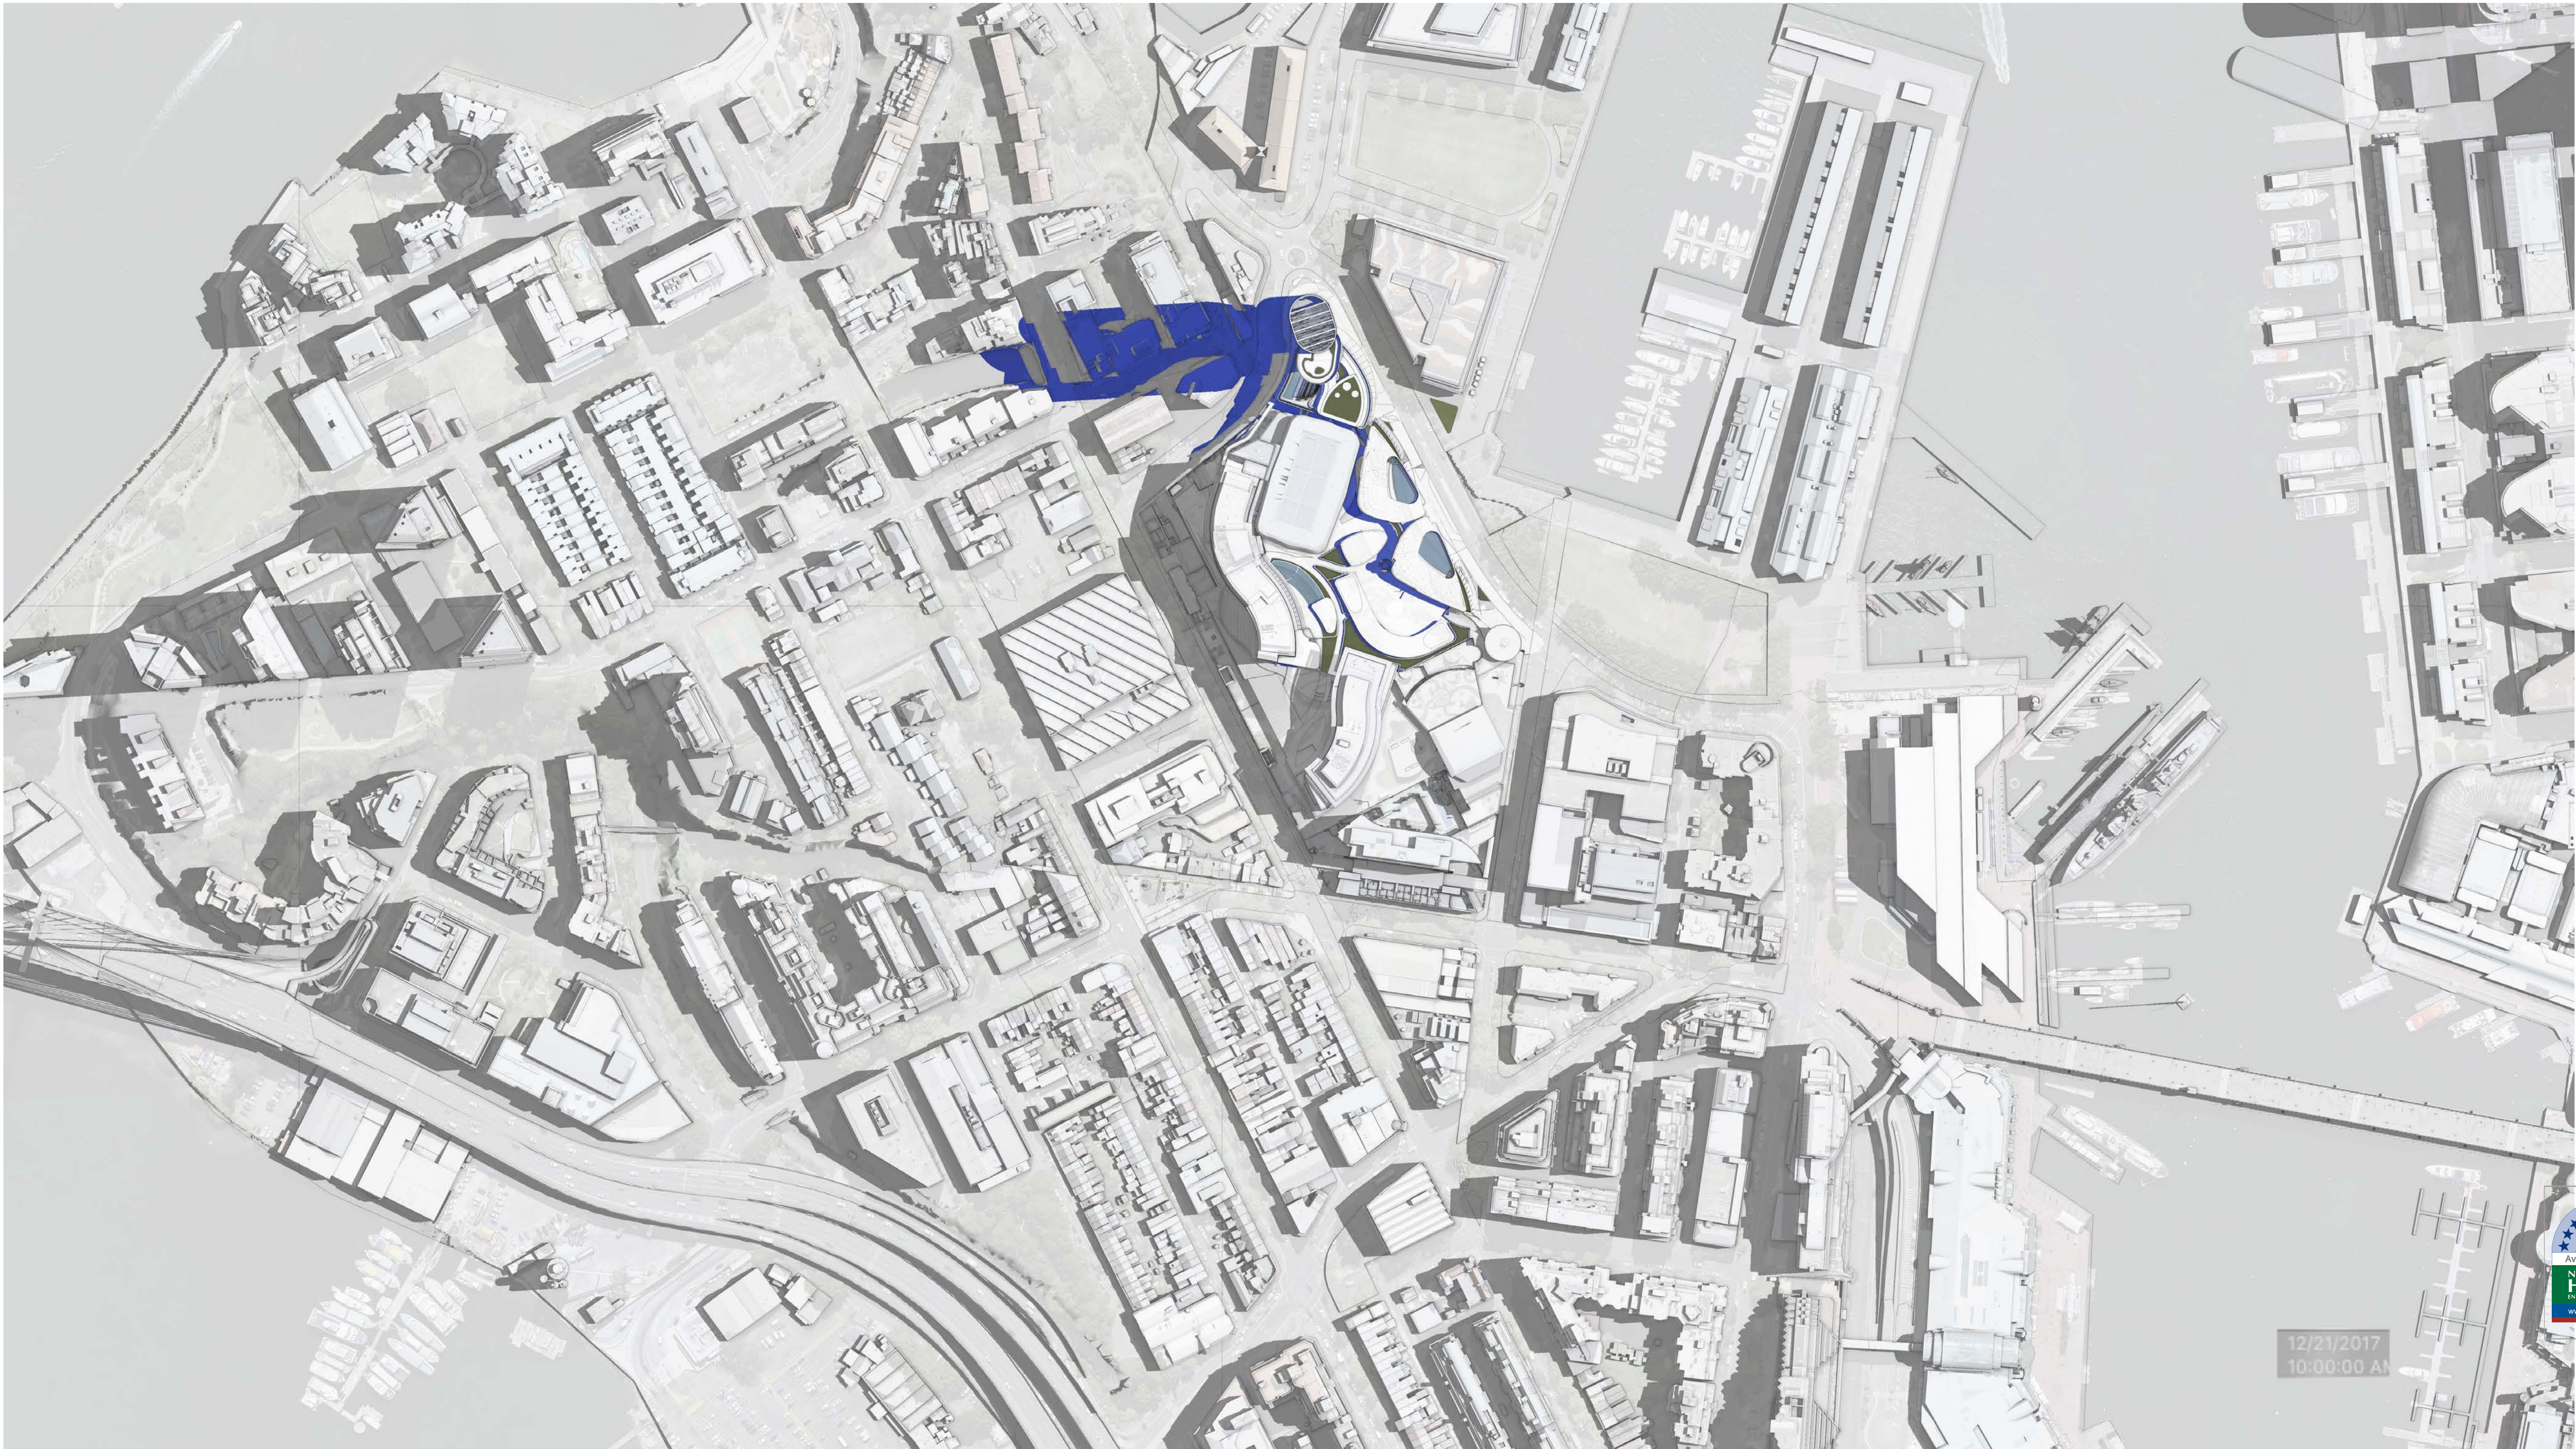

8.0

Average star rating

NATIONWIDE HOUSE

(NATHERS GOV AU)

www.nathers.gov.au

Certificate Number: GAD1RM2336

Assessor Name: Nicholas Asha

Accreditation number: VIC/BDAY161712

Certificate date: 2 Aug 2018

Dwelling address: 20-80 Pyrmont St, Pyrmont NSW 2009

www.nathers.gov.au

https://www.nathers.gov.au/qa/GAD1RM2336/2018

DA01	2/11/18	Response to Submissions	JRS
rev	date	name	by
chk			

fjmt studio architecture interiors landscape urban community
sydney melbourne uk
Level 5, 70 King Street • +61 2 9251 7077 • fjmtstudio.com



project
Modification 13
80 PYRMONT STREET
PYRMONT NSW 2009

title
Shadow Diagrams
December 21st 10am

scale	Not to Scale	first issued	2/11/18
project code	sheet no.	revision	
SM13	AF8116	DA01	



GENERAL NOTES

- ALL DIMENSIONS AND EXISTING CONDITIONS SHALL BE
- CHECKED AND VERIFIED BY THE CONTRACTOR BEFORE PROCEEDING WITH THE WORK
- ALL LEVELS RELATIVE TO 'AUSTRALIAN HEIGHT DATUM'
- DO NOT SCALE DRAWINGS
- USE FIGURED DIMENSIONS ONLY

legend



8.0

Average star rating

NATIONWIDE HOUSE

(NSW & VIC ONLY)

www.nathers.gov.au

Certificate Number: GAD1RM2336

Assessor Name: Nicholas Asha

Accreditation number: VIC/BDAY161712

Certificate date: 2 Aug 2018

Dwelling address: 20-80 Pyrmont St, Pyrmont NSW 2009

www.nathers.gov.au

https://www.fjmt.com.au/0
GAD1RM2336/2018

DA01	2/11/18	Response to Submissions	JRS
rev	date	name	by
chk			

fjmt studio architecture interiors landscape urban community
sydney melbourne uk
Level 5, 70 King Street • +61 2 9251 7077 • fjmtstudio.com



project
Modification 13
80 PYRMONT STREET
PYRMONT NSW 2009

title
Shadow Diagrams
December 21st 11am



scale	Not to Scale	first issued	2/11/18
project code	sheet no.	revision	
SM13	AF8117	DA01	



GENERAL NOTES

- ALL DIMENSIONS AND EXISTING CONDITIONS SHALL BE CHECKED AND VERIFIED BY THE CONTRACTOR BEFORE PROCEEDING WITH THE WORK
- ALL LEVELS RELATIVE TO 'AUSTRALIAN HEIGHT DATUM'
- DO NOT SCALE DRAWINGS
- USE FIGURED DIMENSIONS ONLY

legend

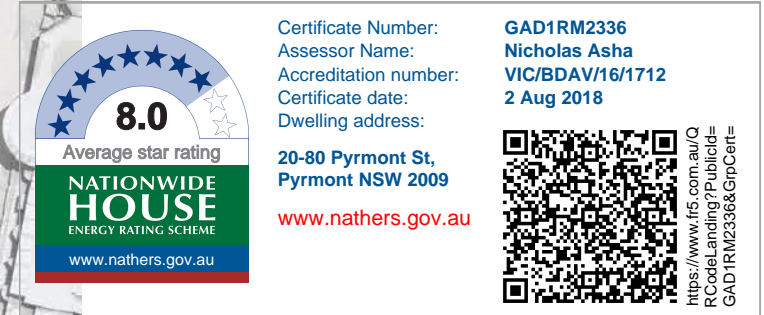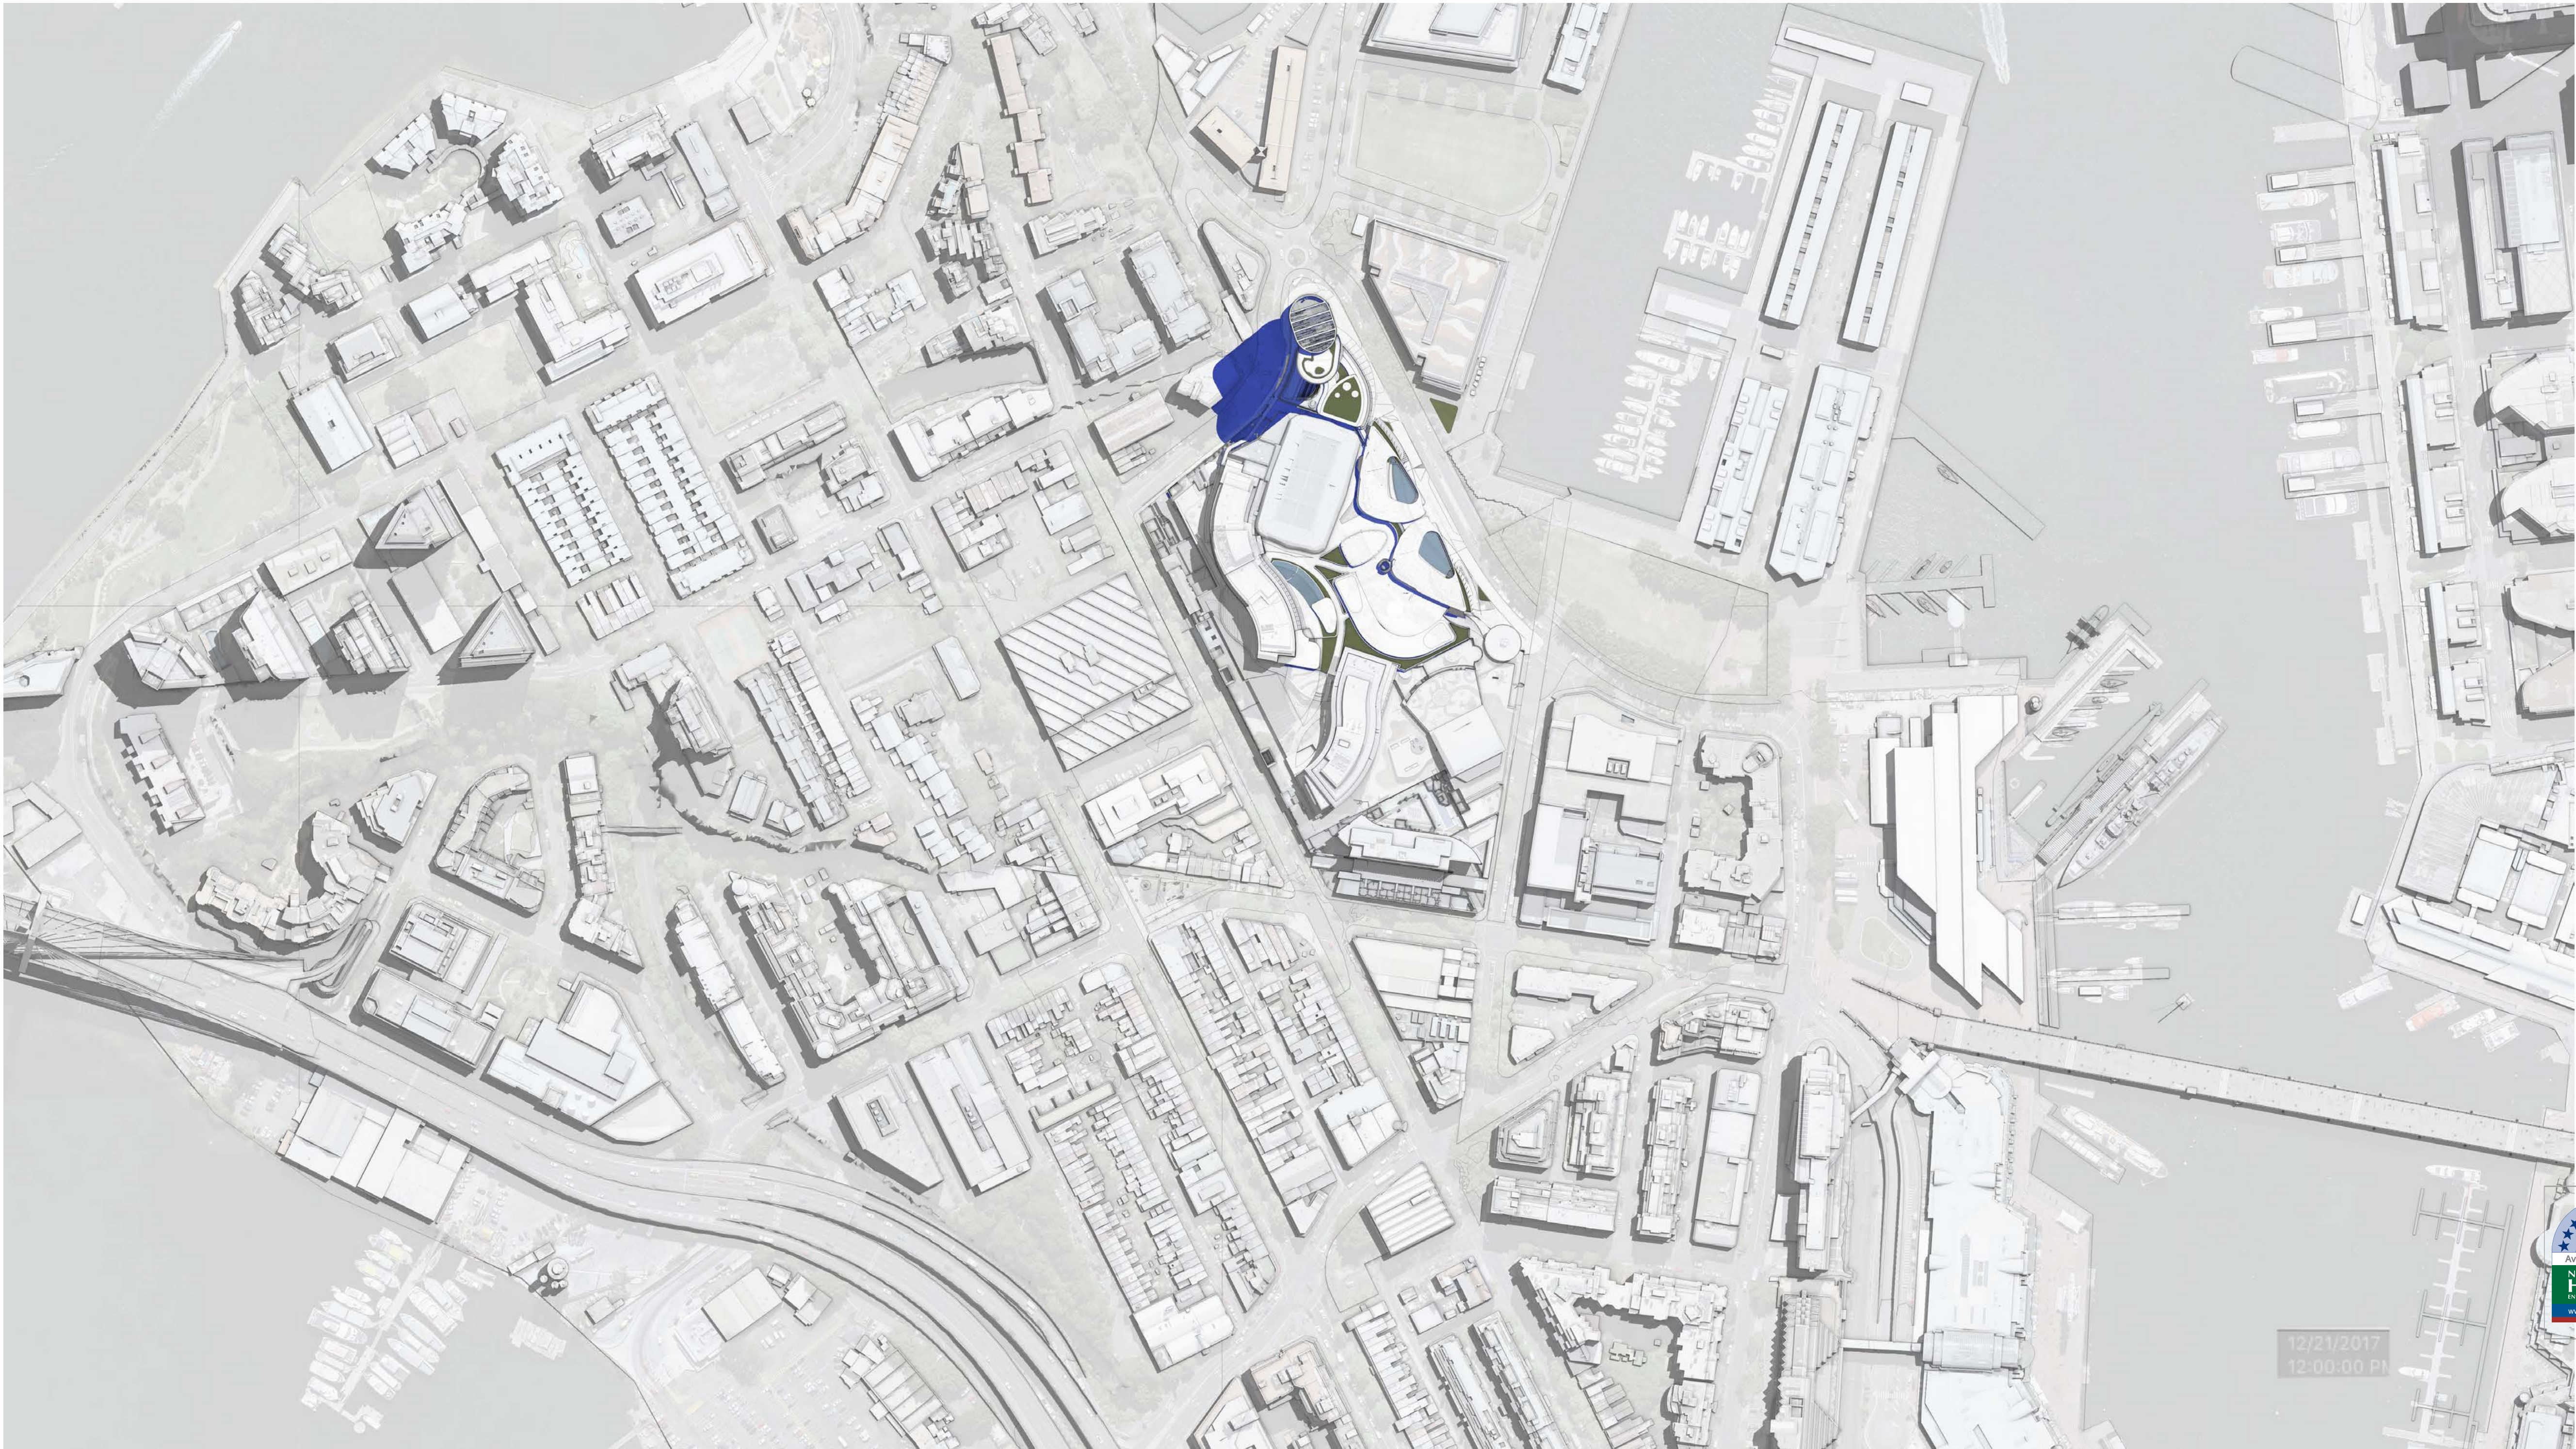

DA01	2/11/18	Response to Submissions	JRS
rev	date	name	by

fjmt studio architecture interiors landscape urban community
sydney melbourne uk
Level 5, 70 King Street • +61 2 9251 7077 • fjmtstudio.com

project
Modification 13
80 PYRMONT STREET
PYRMONT NSW 2009

title
Shadow Diagrams
December 21st 12pm

scale	Not to Scale	first issued	2/11/18
project code	sheet no.	revision	
SM13	AF8118	DA01	



GENERAL NOTES

- ALL DIMENSIONS AND EXISTING CONDITIONS SHALL BE
- CHECKED AND VERIFIED BY THE CONTRACTOR BEFORE PROCEEDING WITH THE WORK
- ALL LEVELS RELATIVE TO 'AUSTRALIAN HEIGHT DATUM'
- DO NOT SCALE DRAWINGS
- USE FIGURED DIMENSIONS ONLY

legend



8.0

Average star rating

NATIONWIDE HOUSE

(NATIONWIDE HOUSE)

www.nathers.gov.au

Certificate Number: GAD1RM2336

Assessor Name: Nicholas Asha

Accreditation number: VIC/BAVH/61712

Certificate date: 2 Aug 2018

Dwelling address: 20-80 Pyrmont St, Pyrmont NSW 2009

www.nathers.gov.au

https://www.fjmt.com.au/0
GAD1RM2336/61712

DA01	2/11/18	Response to Submissions	JRS
rev	date	name	by

fjmt studio architecture interiors landscape urban community
sydney melbourne uk
Level 5, 70 King Street • +61 2 9251 7077 • fjmtstudio.com

project
Modification 13
80 PYRMONT STREET
PYRMONT NSW 2009

title
Shadow Diagrams
December 21st 1pm

scale	Not to Scale	first issued	2/11/18
project code	sheet no.	revision	
SM13	AF8119	DA01	