



- GENERAL NOTES**
- ALL DIMENSIONS AND EXISTING CONDITIONS SHALL BE
 - CHECKED AND VERIFIED BY THE CONTRACTOR BEFORE PROCEEDING WITH THE WORK
 - ALL LEVELS RELATIVE TO 'AUSTRALIAN HEIGHT DATUM'
 - DO NOT SCALE DRAWINGS
 - USE FIGURED DIMENSIONS ONLY

legend



8.0

Average star rating

NATIONWIDE HOUSE

(NATIONWIDE HOUSE)

www.natethers.gov.au

Certificate Number: GAD1RM2336

Assessor Name: Nicholas Asha

Accreditation number: VIC/BDVH161712

Certificate date: 2 Aug 2018

Dwelling address: 20-80 Pyrmont St, Pyrmont NSW 2009

www.natethers.gov.au

QR Code

https://www.natethers.gov.au/GAD1RM2336/Details

DA01	2/11/18	Response to Submissions	JRS
rev	date	name	by

fjmt studio architecture interiors landscape urban community
sydney melbourne uk
Level 5, 70 King Street • +61 2 9251 7077 • fjmtstudio.com

project
Modification 13
80 PYRMONT STREET
PYRMONT NSW 2009

title
Shadow Diagrams
December 21st 2pm


scale	Not to Scale	first issued	2/11/18
project code	sheet no.	revision	
SM13	AF8120	DA01	



GENERAL NOTES

- ALL DIMENSIONS AND EXISTING CONDITIONS SHALL BE
- CHECKED AND VERIFIED BY THE CONTRACTOR BEFORE PROCEEDING WITH THE WORK
- ALL LEVELS RELATIVE TO 'AUSTRALIAN HEIGHT DATUM'
- DO NOT SCALE DRAWINGS
- USE FIGURED DIMENSIONS ONLY

legend

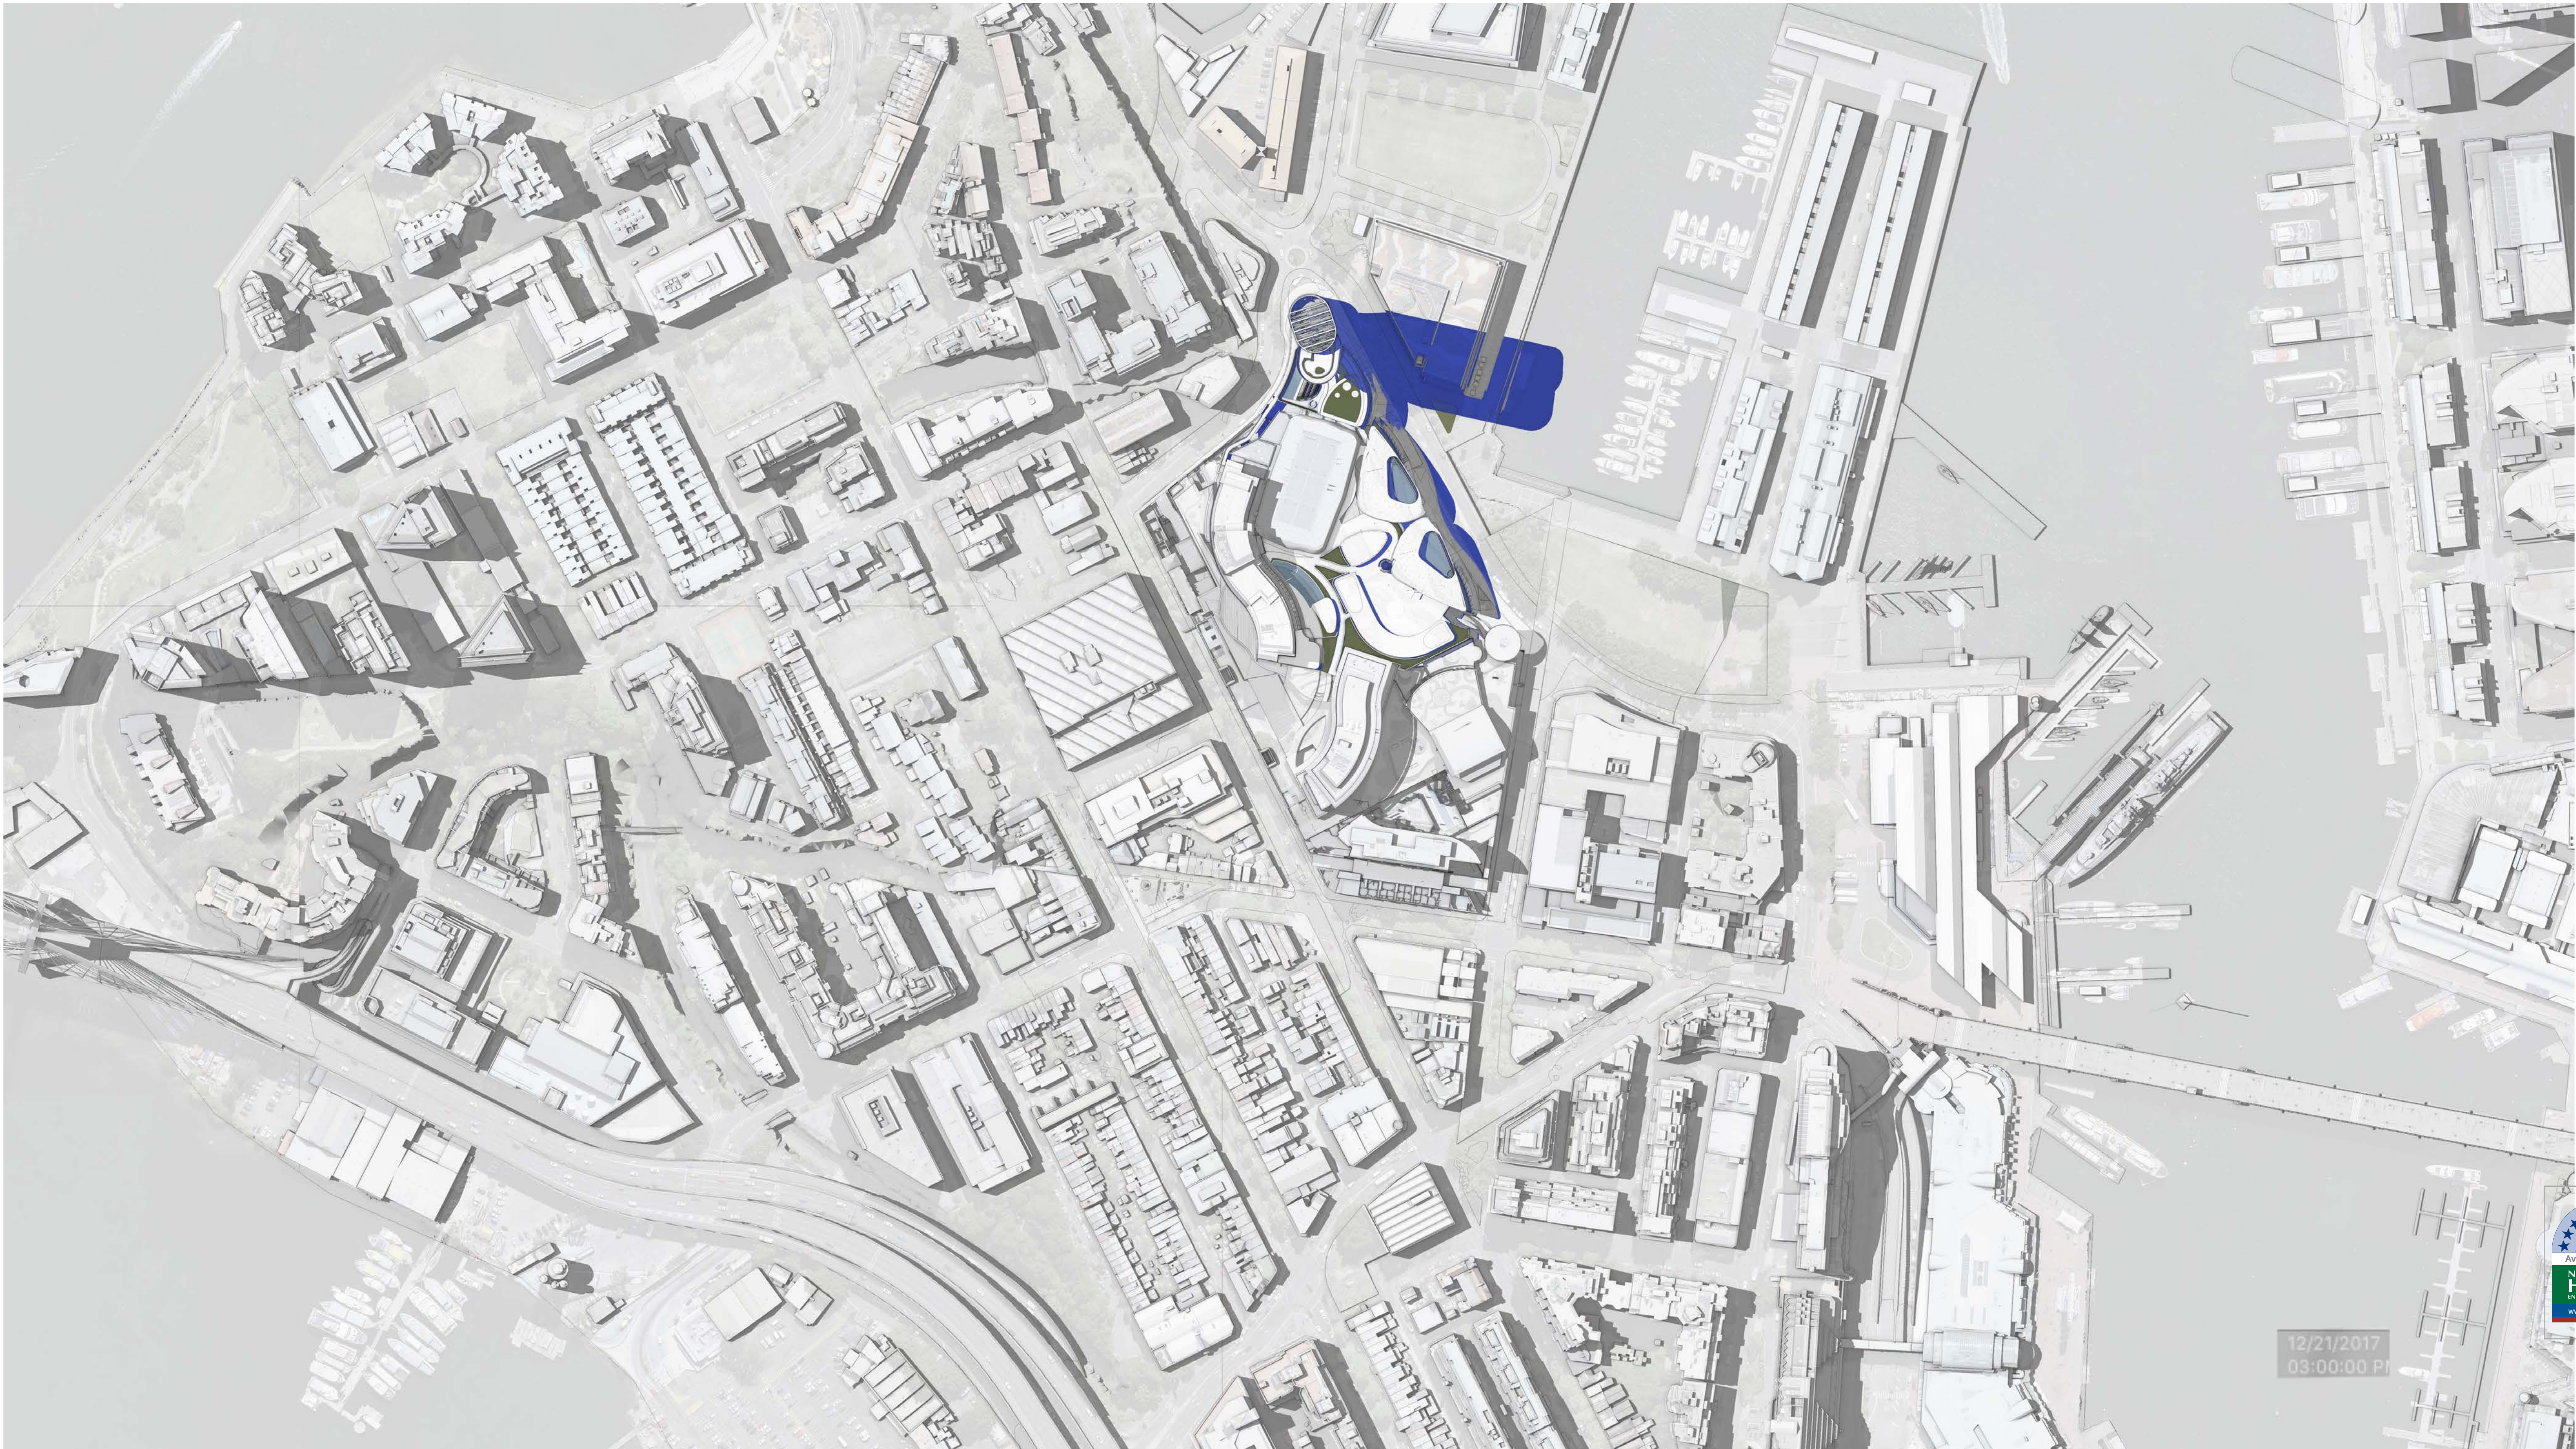

8.0

Average star rating

NATIONWIDE HOUSE

(NATIONWIDE HOUSE)

www.nathers.gov.au

Certificate Number: GAD1RM2336

Assessor Name: Nicholas Asha

Accreditation number: VIC/BDVH161712

Certificate date: 2 Aug 2018

Dwelling address: 20-80 Pyrmont St, Pyrmont NSW 2009

www.nathers.gov.au

https://www.fjmtstudio.com.au/GAD1RM2336/GAD1RM2336.pdf


DA01	2/11/18	Response to Submissions	JRS
rev	date	name	by

fjmt studio architecture interiors landscape urban community
sydney melbourne uk
Level 5, 70 King Street • +61 2 9251 7077 • fjmtstudio.com

project
Modification 13
80 PYRMONT STREET
PYRMONT NSW 2009


title
Shadow Diagrams
December 21st 3pm

scale	Not to Scale	first issued	2/11/18
project code	sheet no.	revision	
SM13	AF8121	DA01	

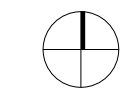

- GENERAL NOTES**
- ALL DIMENSIONS AND EXISTING CONDITIONS SHALL BE CHECKED AND VERIFIED BY THE CONTRACTOR BEFORE PROCEEDING WITH THE WORK
 - ALL LEVELS RELATIVE TO 'AUSTRALIAN HEIGHT DATUM'
 - DO NOT SCALE DRAWINGS
 - USE FIGURED DIMENSIONS ONLY

legend

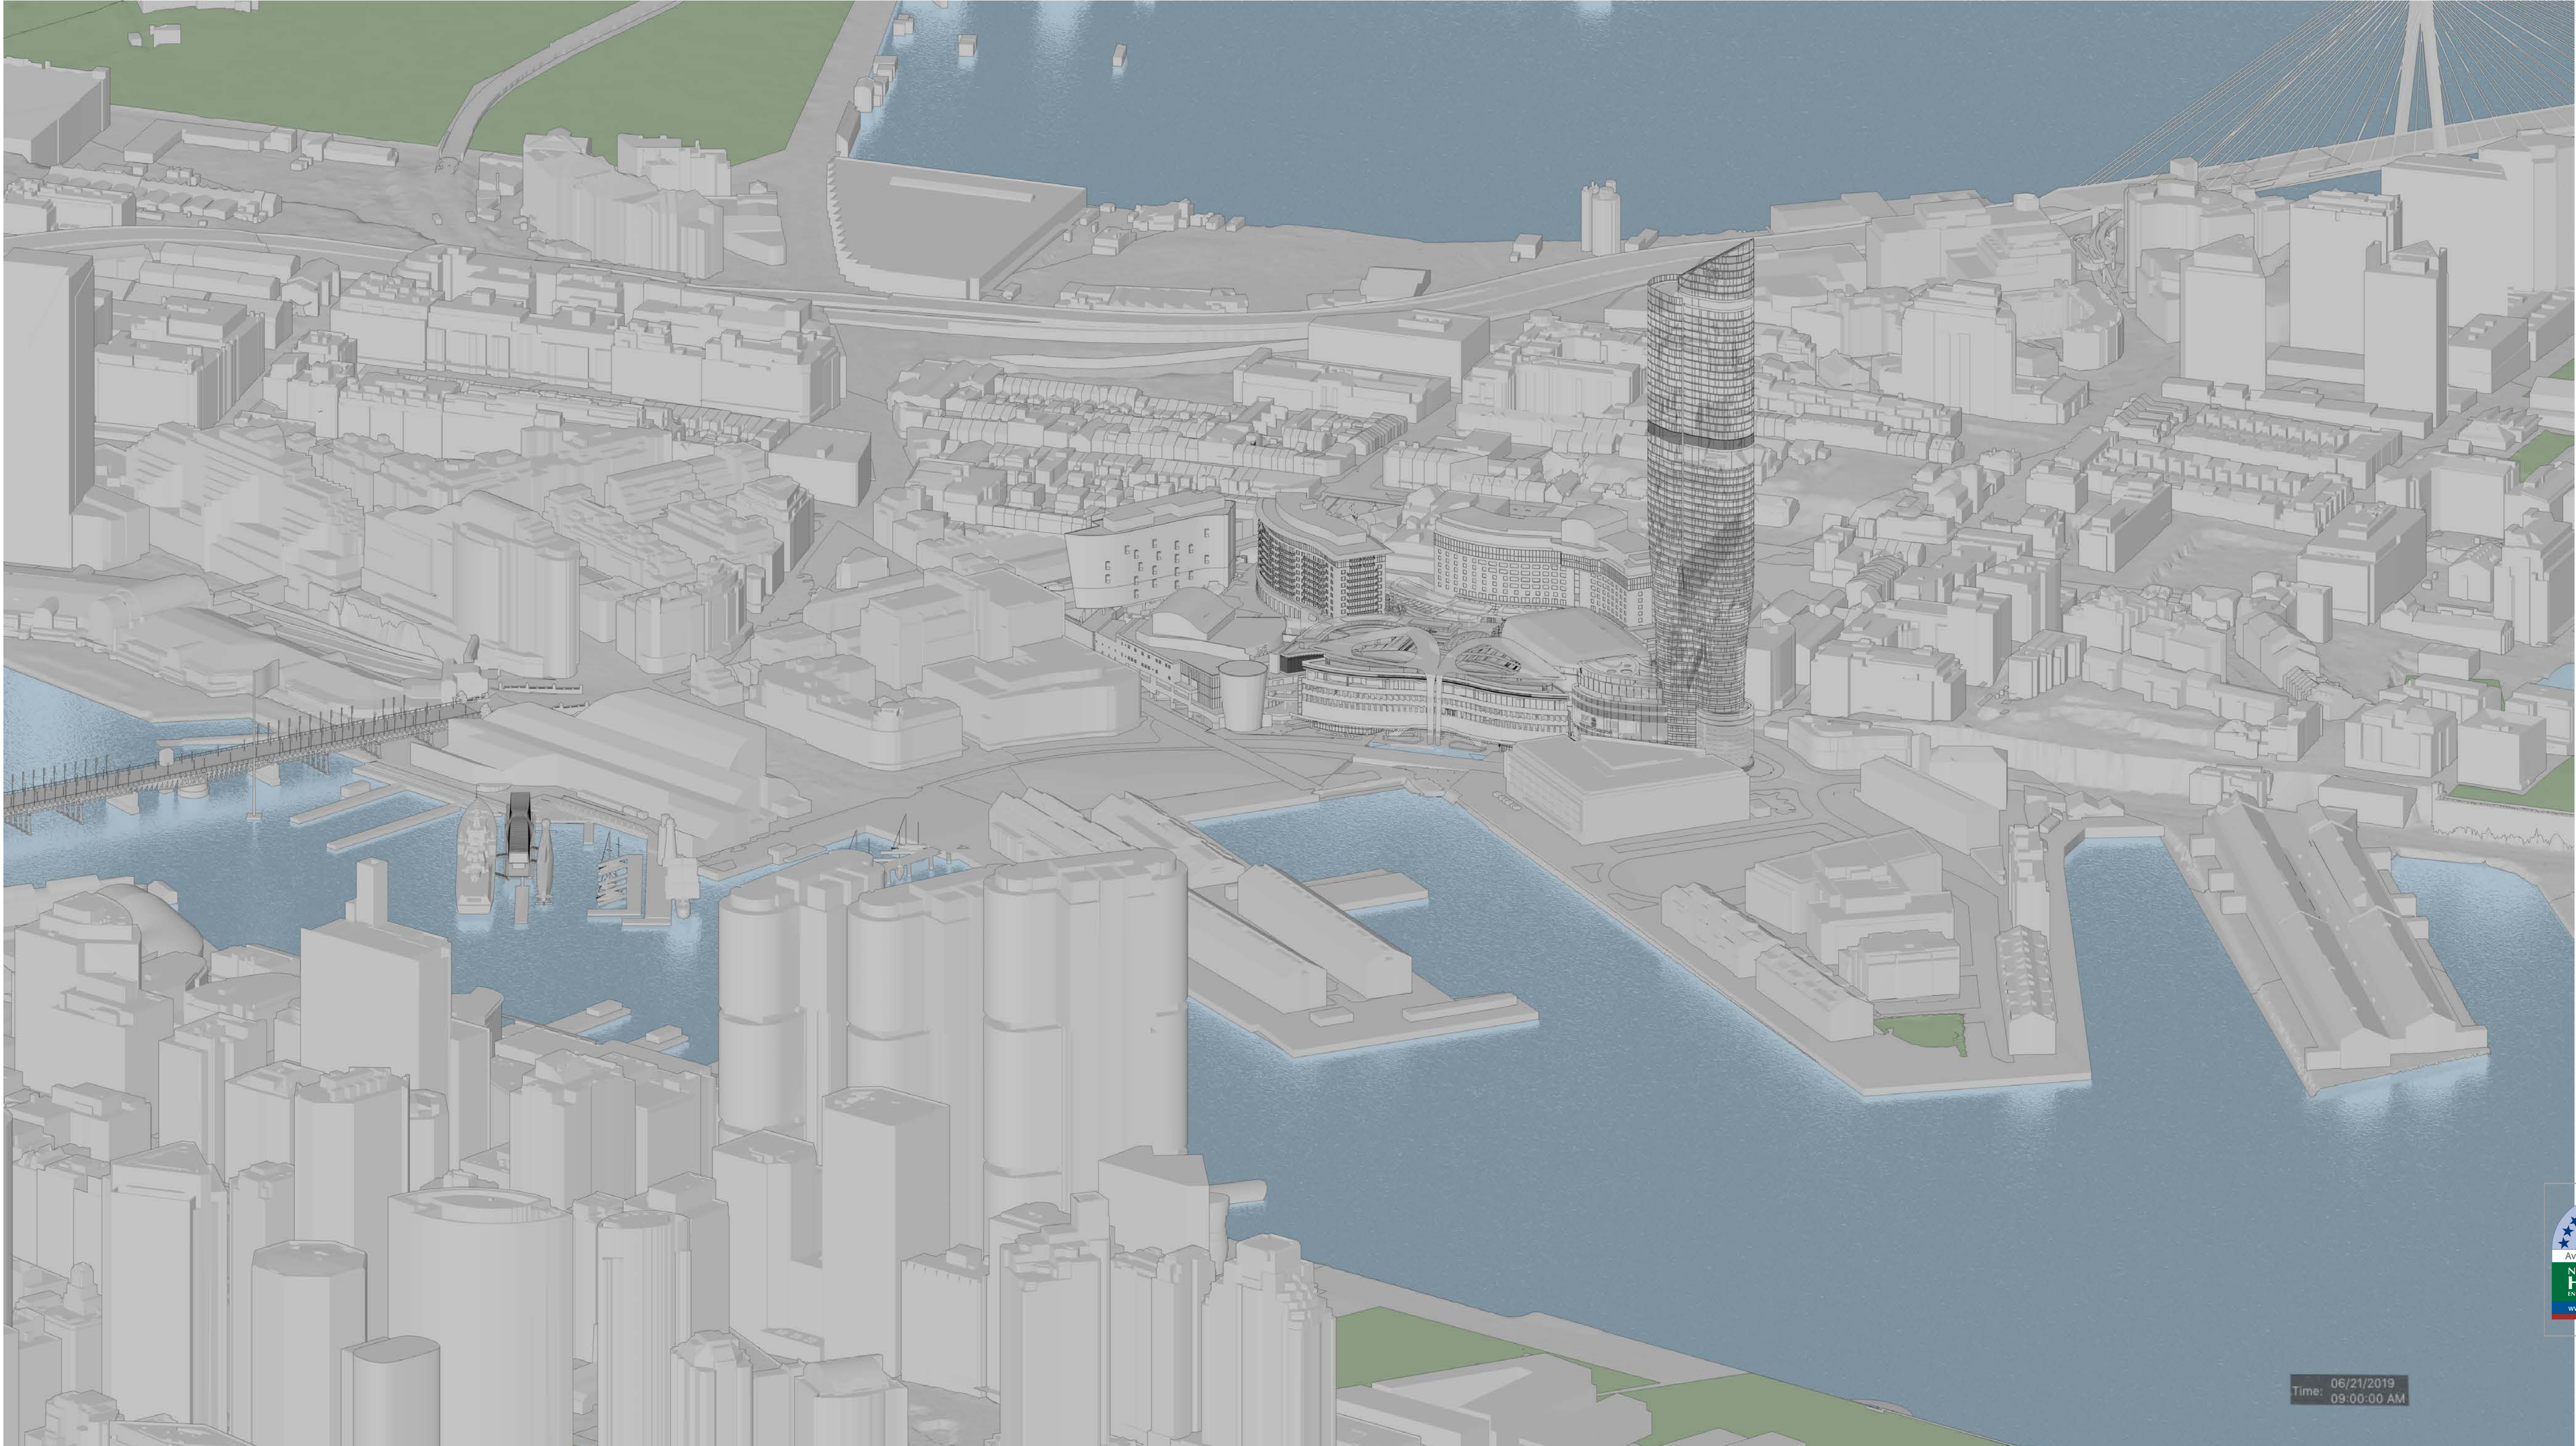

Time: 06/21/2019
09:00:00 AM

8.0

Average star rating

NATIONWIDE

HOUSE

(NATIONWIDE SCORE)

www.natshers.gov.au

Certificate Number:
Assessor Name:
Accreditation number:
Certificate date:
Dwelling address:

GAD1RM2336
Nicholas Asha
VIC/BDAVH161712
2 Aug 2018
20-80 Pyrmont St,
Pyrmont NSW 2009
www.natshers.gov.au

<https://www.fjmt.com.au>
GAD1RM2336

DA01	2/11/18	Response to Submissions	JRS
rev	date	name	by
			chk

fjmt studio architecture interiors landscape urban community
sydney melbourne uk
Level 5, 70 King Street t +61 2 9251 7077 w fjmtstudio.com

project
Modification 13
80 PYRMONT STREET
PYRMONT NSW 2009


title
Suns Eye Diagrams
June 21st 9am

scale	Not to Scale	first issued	2/11/18
project code	sheet no.	revision	
SM13	AF8150	DA01	



- GENERAL NOTES**
- ALL DIMENSIONS AND EXISTING CONDITIONS SHALL BE CHECKED AND VERIFIED BY THE CONTRACTOR BEFORE PROCEEDING WITH THE WORK
 - ALL LEVELS RELATIVE TO 'AUSTRALIAN HEIGHT DATUM'
 - DO NOT SCALE DRAWINGS
 - USE FIGURED DIMENSIONS ONLY

legend

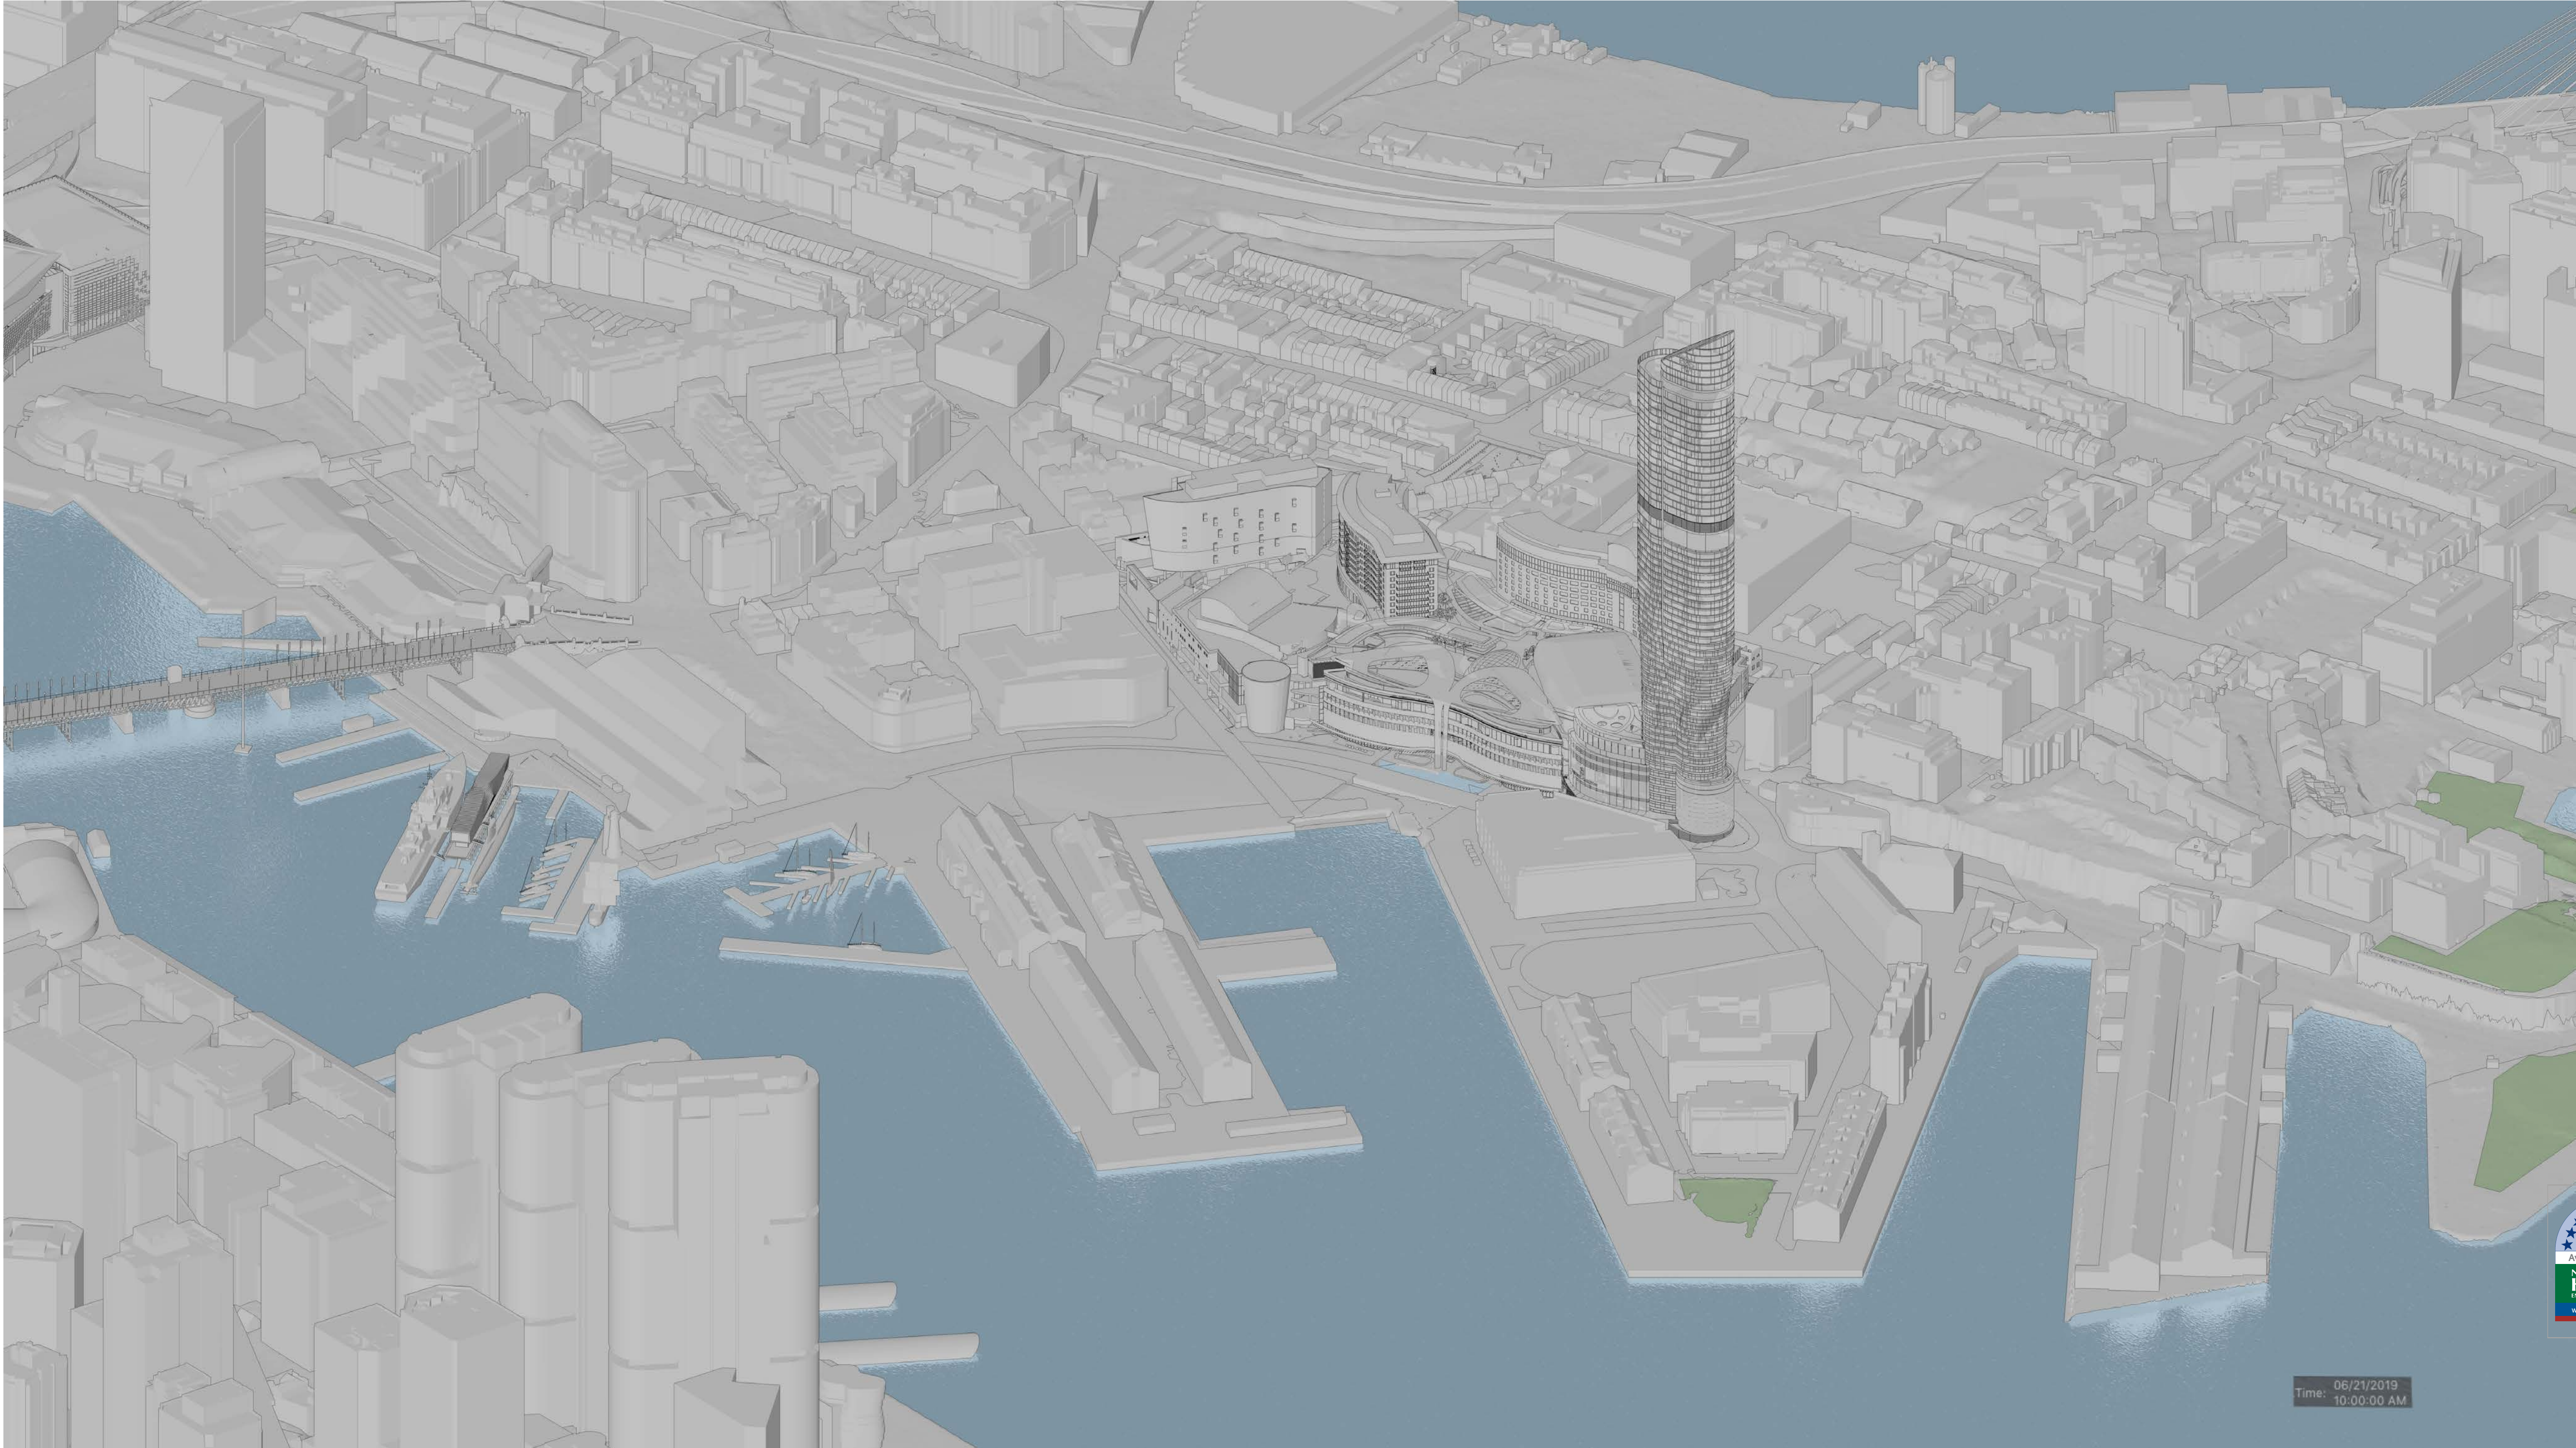

8.0

Average star rating

NATIONWIDE

HOUSE

(NATIONWIDE SCORE)

www.nathers.gov.au

Certificate Number: GAD1RM2336

Assessor Name: Nicholas Asha

Accreditation number: VIC/BDVH161712

Certificate date: 2 Aug 2018

Dwelling address: 20-80 Pyrmont St, Pyrmont NSW 2009

www.nathers.gov.au

https://www.fjmstudio.com.au/GAD1RM2336/20180802


DA01	2/11/18	Response to Submissions	JRS
rev	date	name	by chk

fjmt studio architecture interiors landscape urban community
sydney melbourne uk
Level 5, 70 King Street • +61 2 9251 7077 • fjmtstudio.com

project
Modification 13
80 PYRMONT STREET
PYRMONT NSW 2009


title
Suns Eye Diagrams
June 21st 10am

scale	Not to Scale	first issued	2/11/18
project code	sheet no.	revision	
SM13	AF8151	DA01	

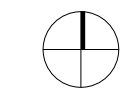

- GENERAL NOTES**
- ALL DIMENSIONS AND EXISTING CONDITIONS SHALL BE CHECKED AND VERIFIED BY THE CONTRACTOR BEFORE PROCEEDING WITH THE WORK
 - ALL LEVELS RELATIVE TO 'AUSTRALIAN HEIGHT DATUM'
 - DO NOT SCALE DRAWINGS
 - USE FIGURED DIMENSIONS ONLY

legend

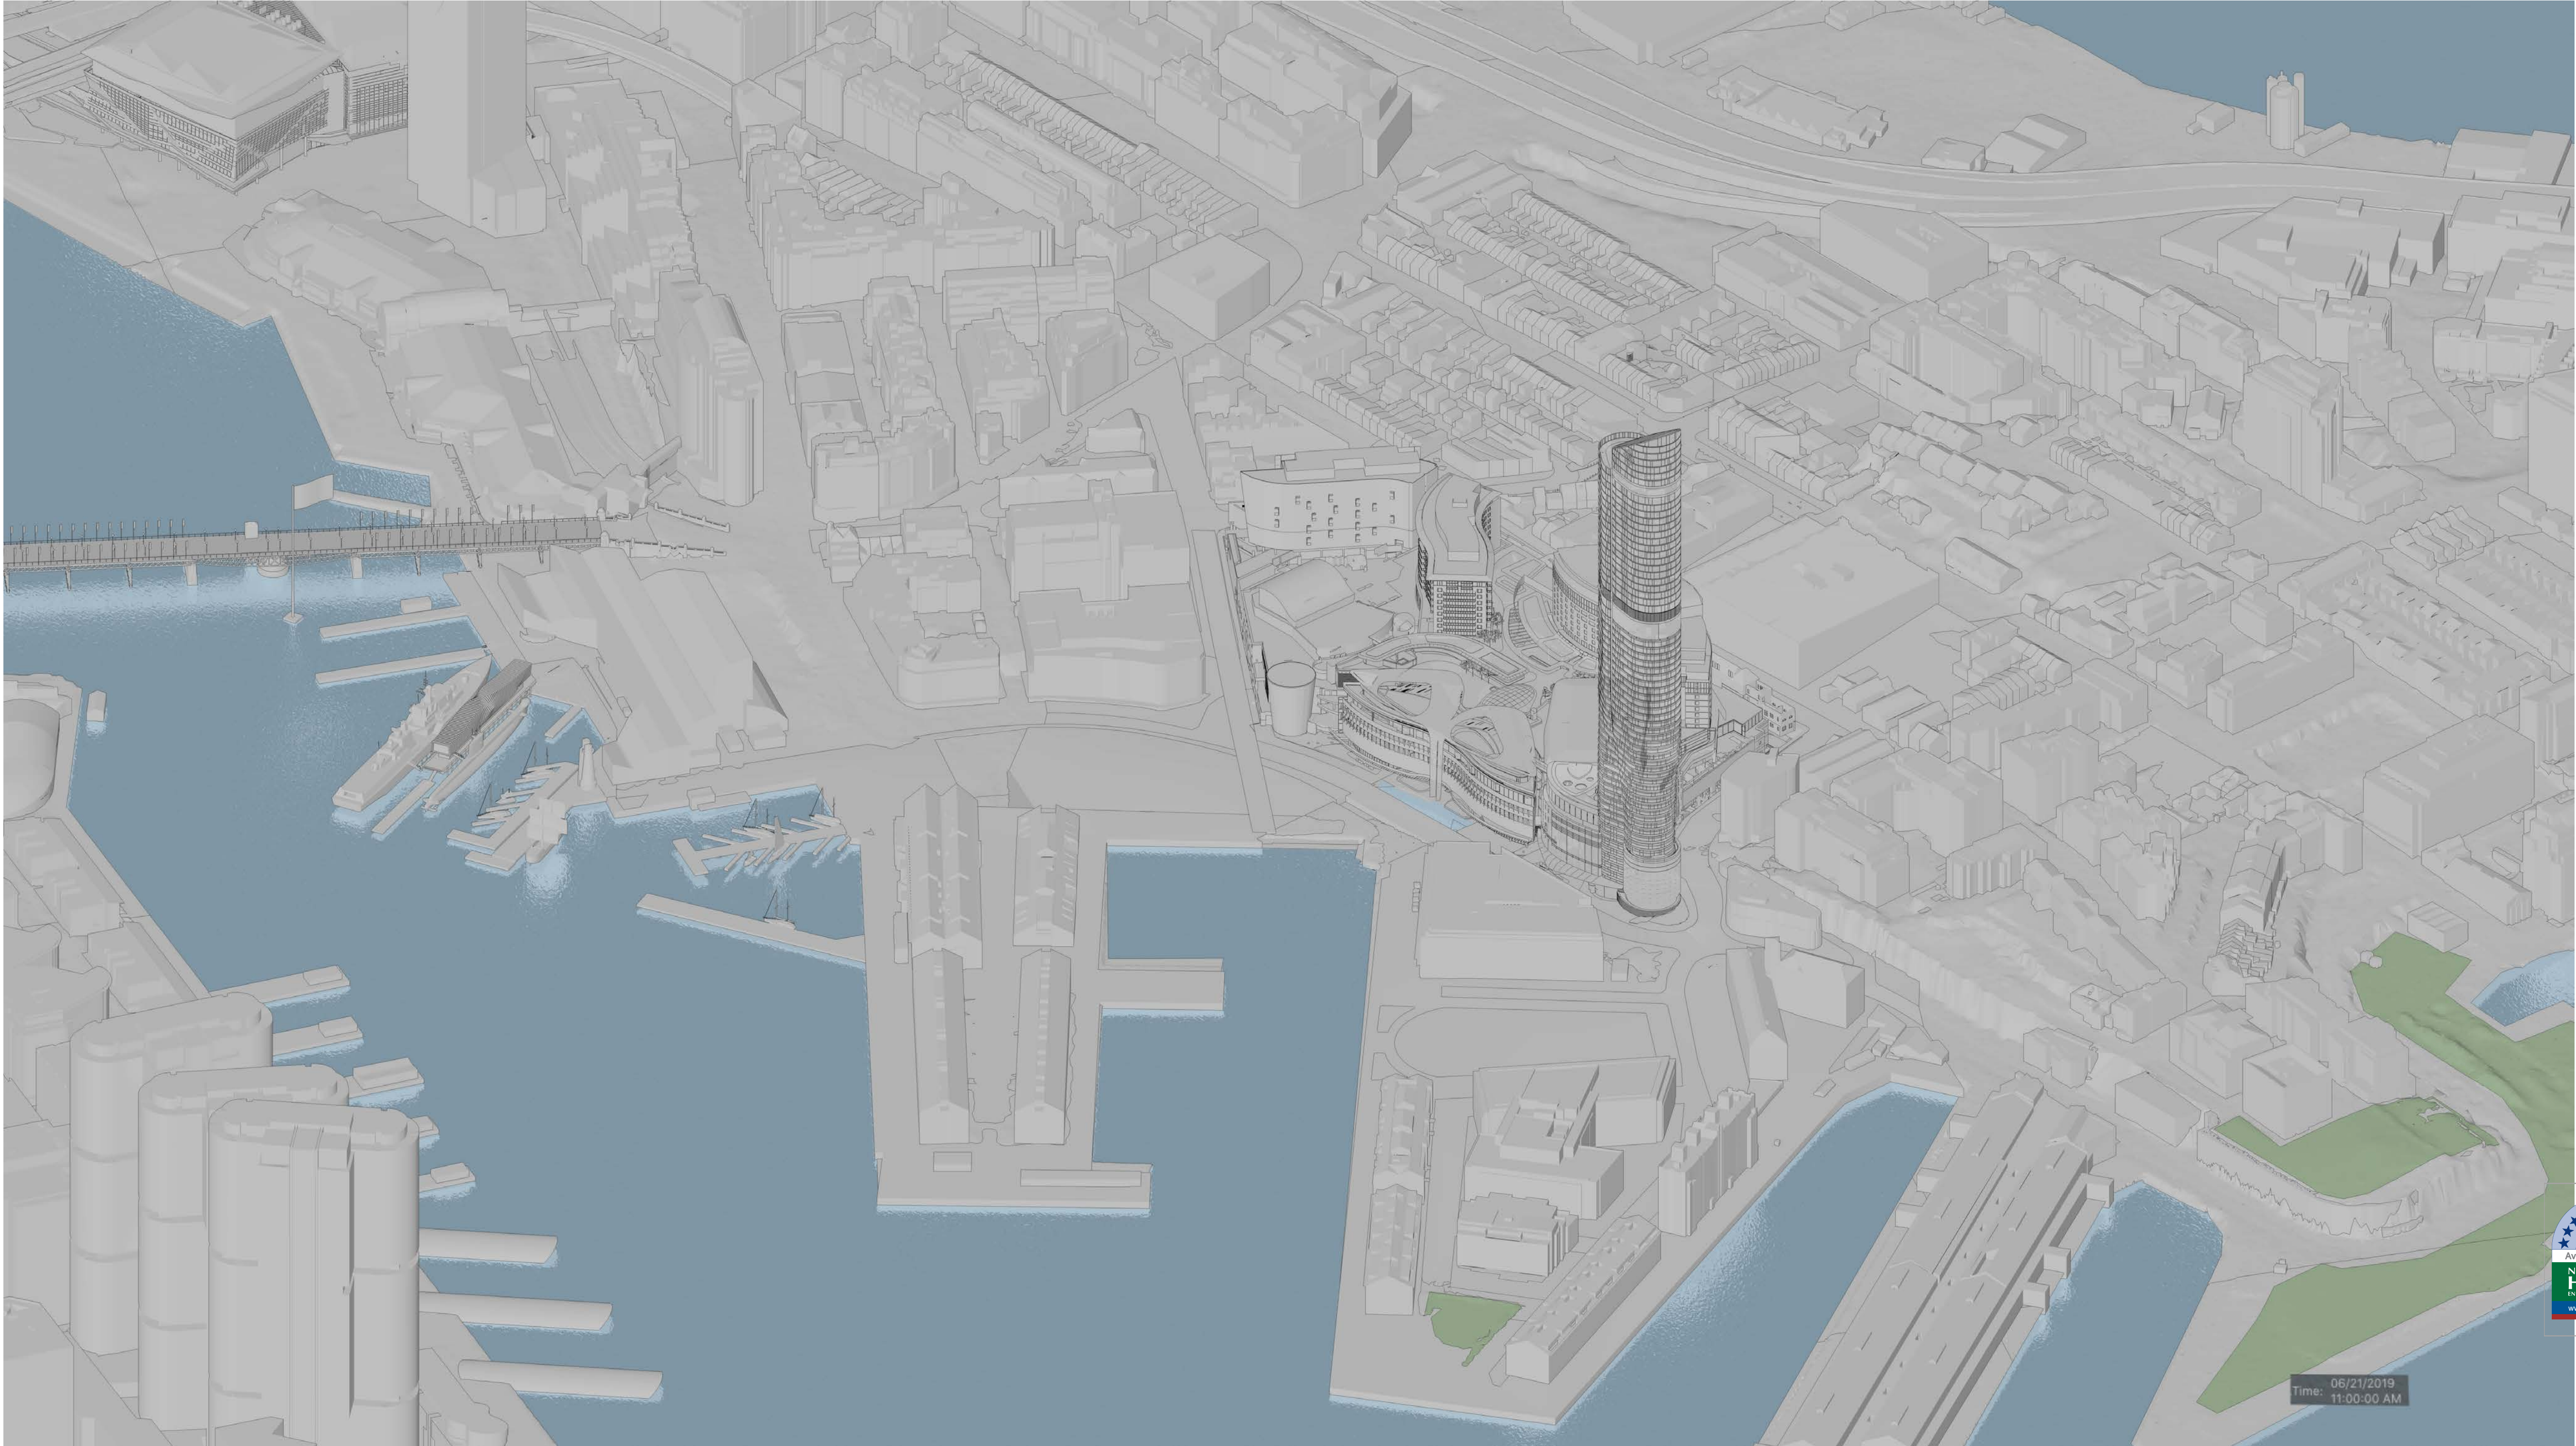

8.0

Average star rating

NATIONWIDE HOUSE

(NATY AND SCOT)

www.nathers.gov.au

Certificate Number: GAD1RM2336

Assessor Name: Nicholas Asha

Accreditation number: VIC/BDAYH61712

Certificate date: 2 Aug 2018

Dwelling address: 20-80 Pyrmont St, Pyrmont NSW 2009

www.nathers.gov.au

https://www.fjmt.com.au/O

GAD1RM2336/2018

DA01	2/11/18	Response to Submissions	JRS
rev	date	name	by
			chk

fjmt studio architecture interiors landscape urban community
sydney melbourne uk
Level 5, 70 King Street t +61 2 9251 7077 w fjmtstudio.com

project
Modification 13
80 PYRMONT STREET
PYRMONT NSW 2009

title
Suns Eye Diagrams
June 21st 11am

scale	Not to Scale	first issued	2/11/18
project code	sheet no.	revision	
SM13	AF8152	DA01	



GENERAL NOTES

- ALL DIMENSIONS AND EXISTING CONDITIONS SHALL BE CHECKED AND VERIFIED BY THE CONTRACTOR BEFORE PROCEEDING WITH THE WORK
- ALL LEVELS RELATIVE TO 'AUSTRALIAN HEIGHT DATUM'
- DO NOT SCALE DRAWINGS
- USE FIGURED DIMENSIONS ONLY

legend



8.0

Average star rating

NATIONWIDE HOUSE

(NSW and VIC only)

www.nathers.gov.au

Certificate Number:
Assessor Name:
Accreditation number:
Certificate date:
Dwelling address:
20-80 Pyrmont St,
Pyrmont NSW 2009
www.nathers.gov.au

GAD1RM2336
Nicholas Asha
VIC/BDAV161712
2 Aug 2018

<https://www.fjmtstudio.com.au>
GAD1RM2336-20180802

DA01	2/11/18	Response to Submissions	JRS
rev	date	name	by
			chk

fjmt studio architecture interiors landscape urban community
sydney melbourne uk
Level 5, 70 King Street • +61 2 9251 7077 • fjmtstudio.com

project
Modification 13
80 PYRMONT STREET
PYRMONT NSW 2009

title
Suns Eye Diagrams
June 21st 12pm


scale	Not to Scale	first issued	2/11/18
project code	sheet no.	revision	
SM13	AF8153	DA01	



GENERAL NOTES

- ALL DIMENSIONS AND EXISTING CONDITIONS SHALL BE CHECKED AND VERIFIED BY THE CONTRACTOR BEFORE PROCEEDING WITH THE WORK
- ALL LEVELS RELATIVE TO 'AUSTRALIAN HEIGHT DATUM'
- DO NOT SCALE DRAWINGS
- USE FIGURED DIMENSIONS ONLY

legend

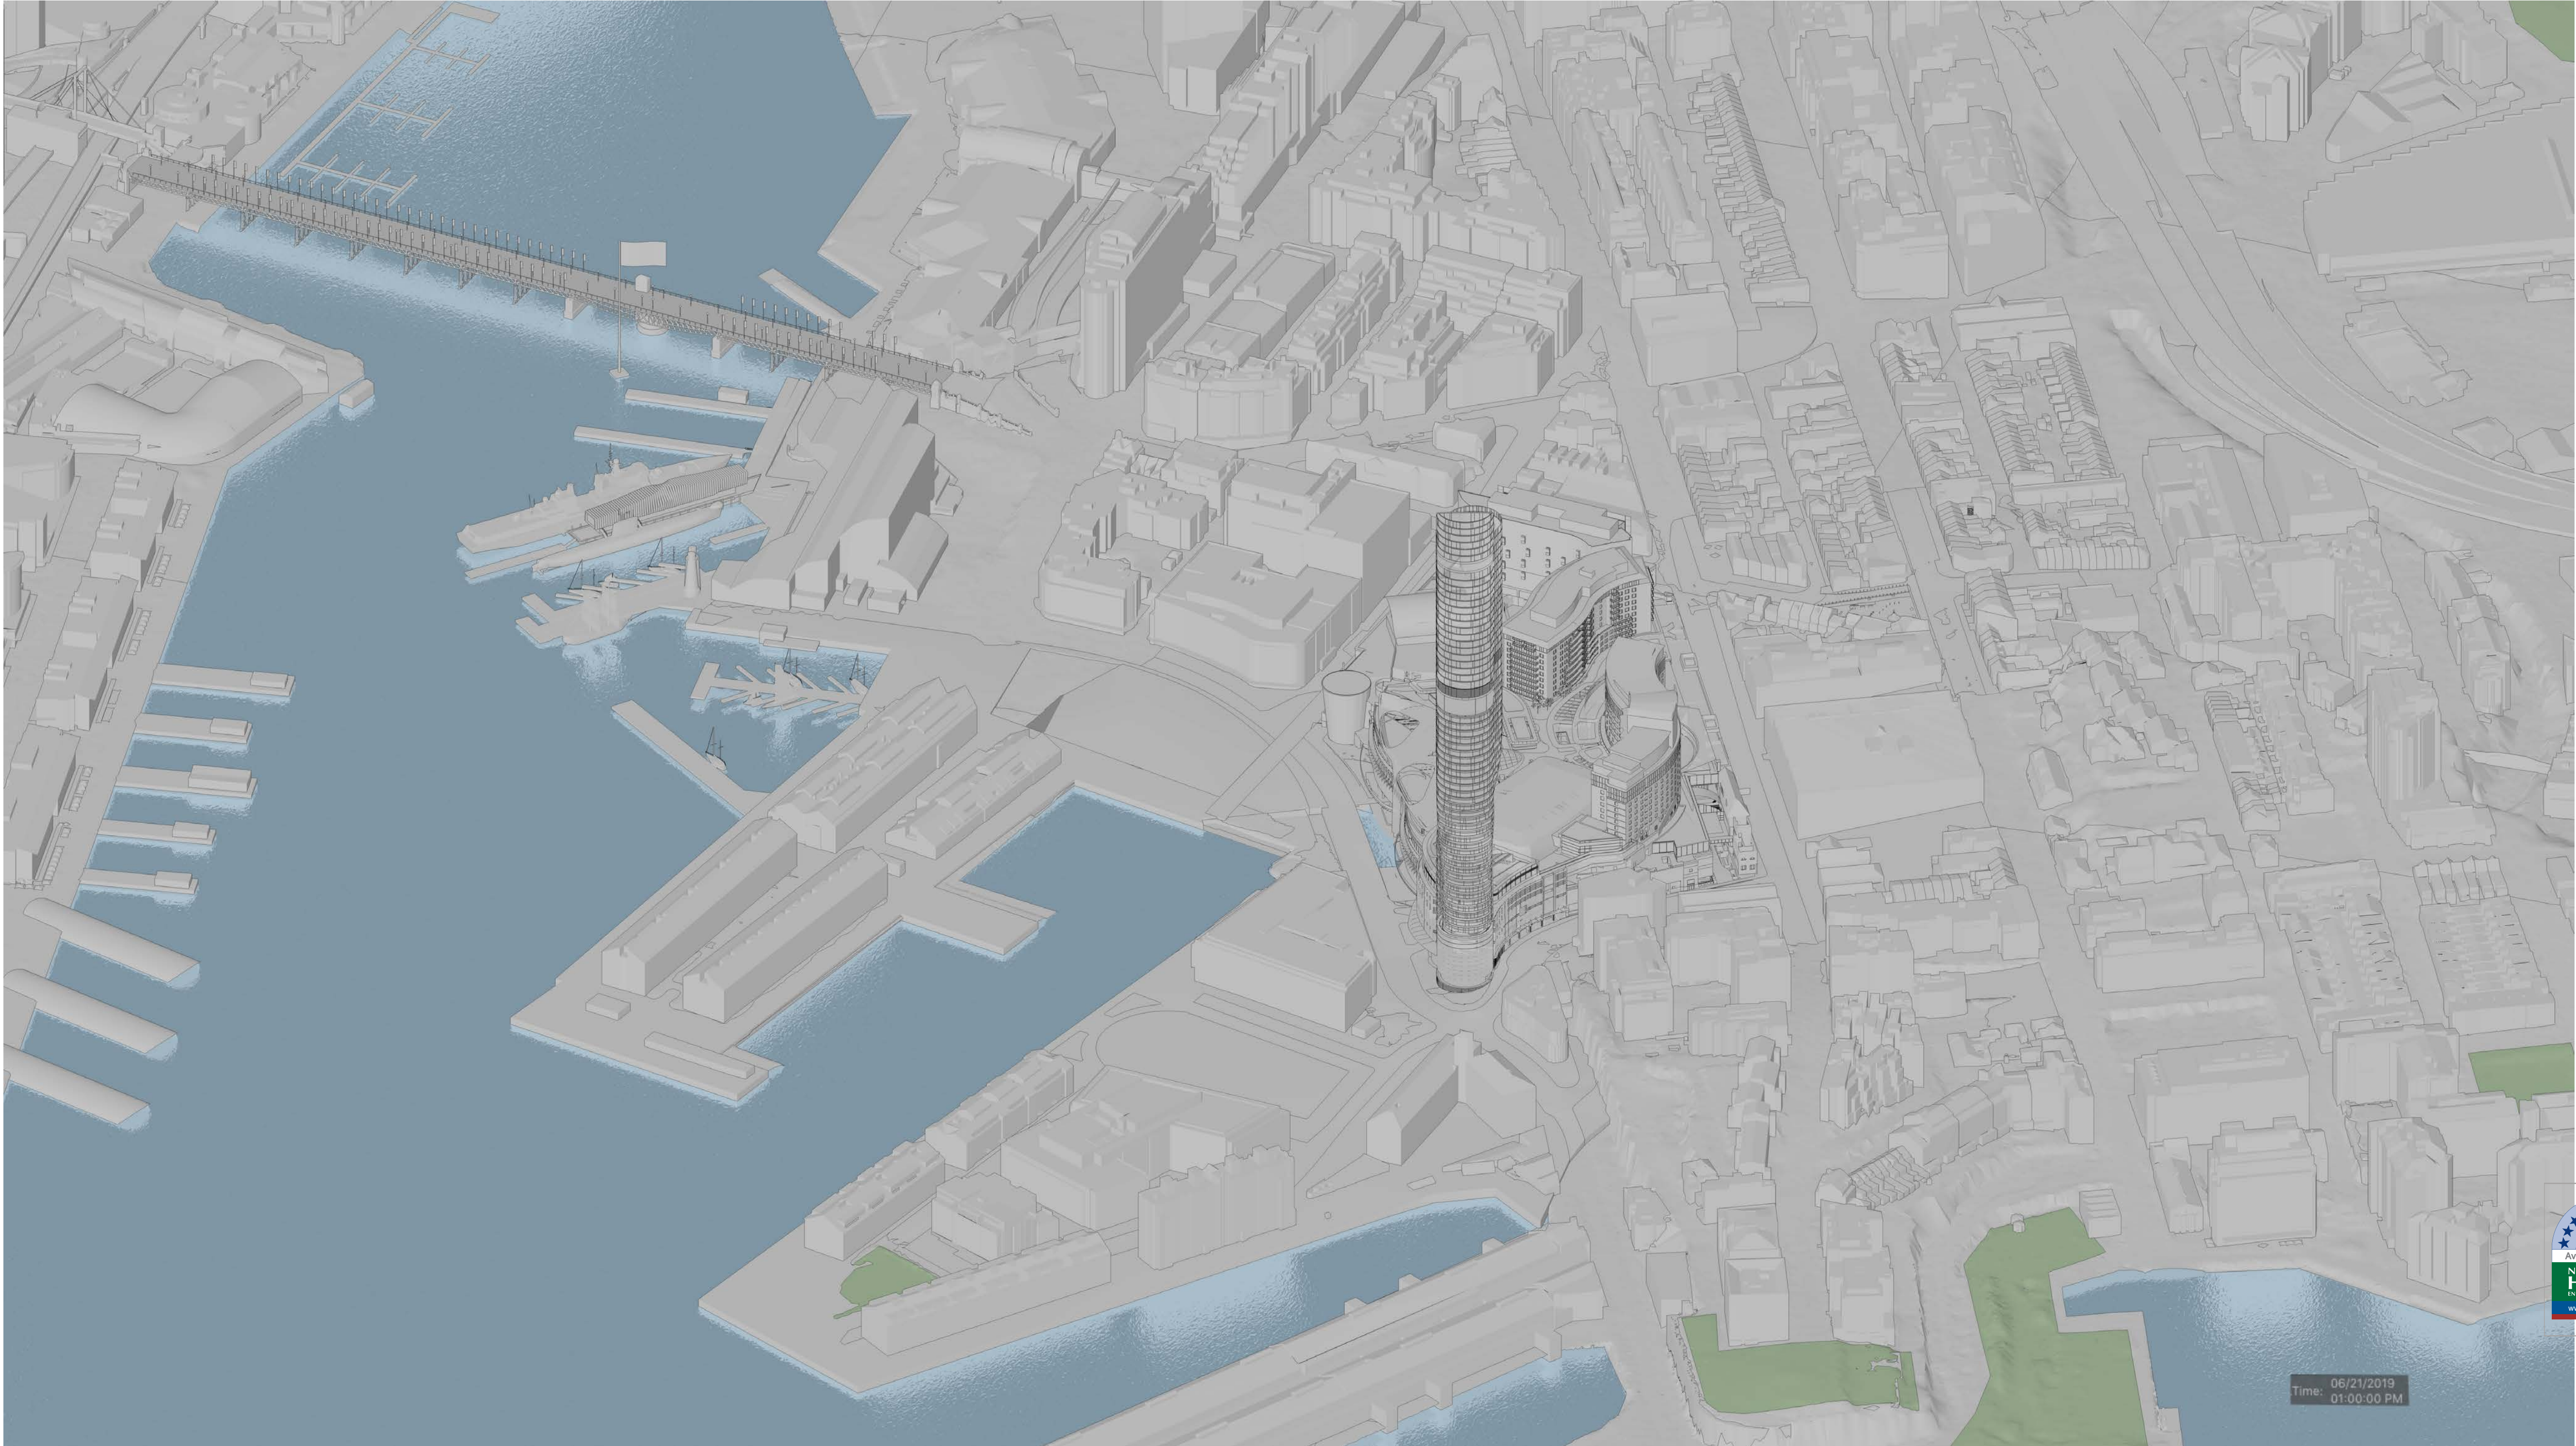

8.0

Average star rating

NATIONWIDE HOUSE

(NATIONWIDE HOUSE)

www.nathers.gov.au

Certificate Number: GAD1RM2336

Assessor Name: Nicholas Asha

Accreditation number: VIC/BDVH161712

Certificate date: 7 Aug 2018

Dwelling address: 20-80 Pyrmont St, Pyrmont NSW 2009

www.nathers.gov.au

https://www.fjmtstudio.com.au/GAD1RM2336/Details

Time: 06/21/2019
01:00:00 PM

DA01	2/11/18	Response to Submissions	JRS
rev	date	name	by chk

fjmt studio architecture interiors landscape urban community
sydney melbourne uk
Level 5, 70 King Street • +61 2 9251 7077 • fjmtstudio.com



project
Modification 13
80 PYRMONT STREET
PYRMONT NSW 2009

title
Suns Eye Diagrams
June 21st 1pm


scale	Not to Scale	first issued	2/11/18
project code	sheet no.	revision	
SM13	AF8154	DA01	



GENERAL NOTES

- ALL DIMENSIONS AND EXISTING CONDITIONS SHALL BE CHECKED AND VERIFIED BY THE CONTRACTOR BEFORE PROCEEDING WITH THE WORK
- ALL LEVELS RELATIVE TO 'AUSTRALIAN HEIGHT DATUM'
- DO NOT SCALE DRAWINGS
- USE FIGURED DIMENSIONS ONLY

legend

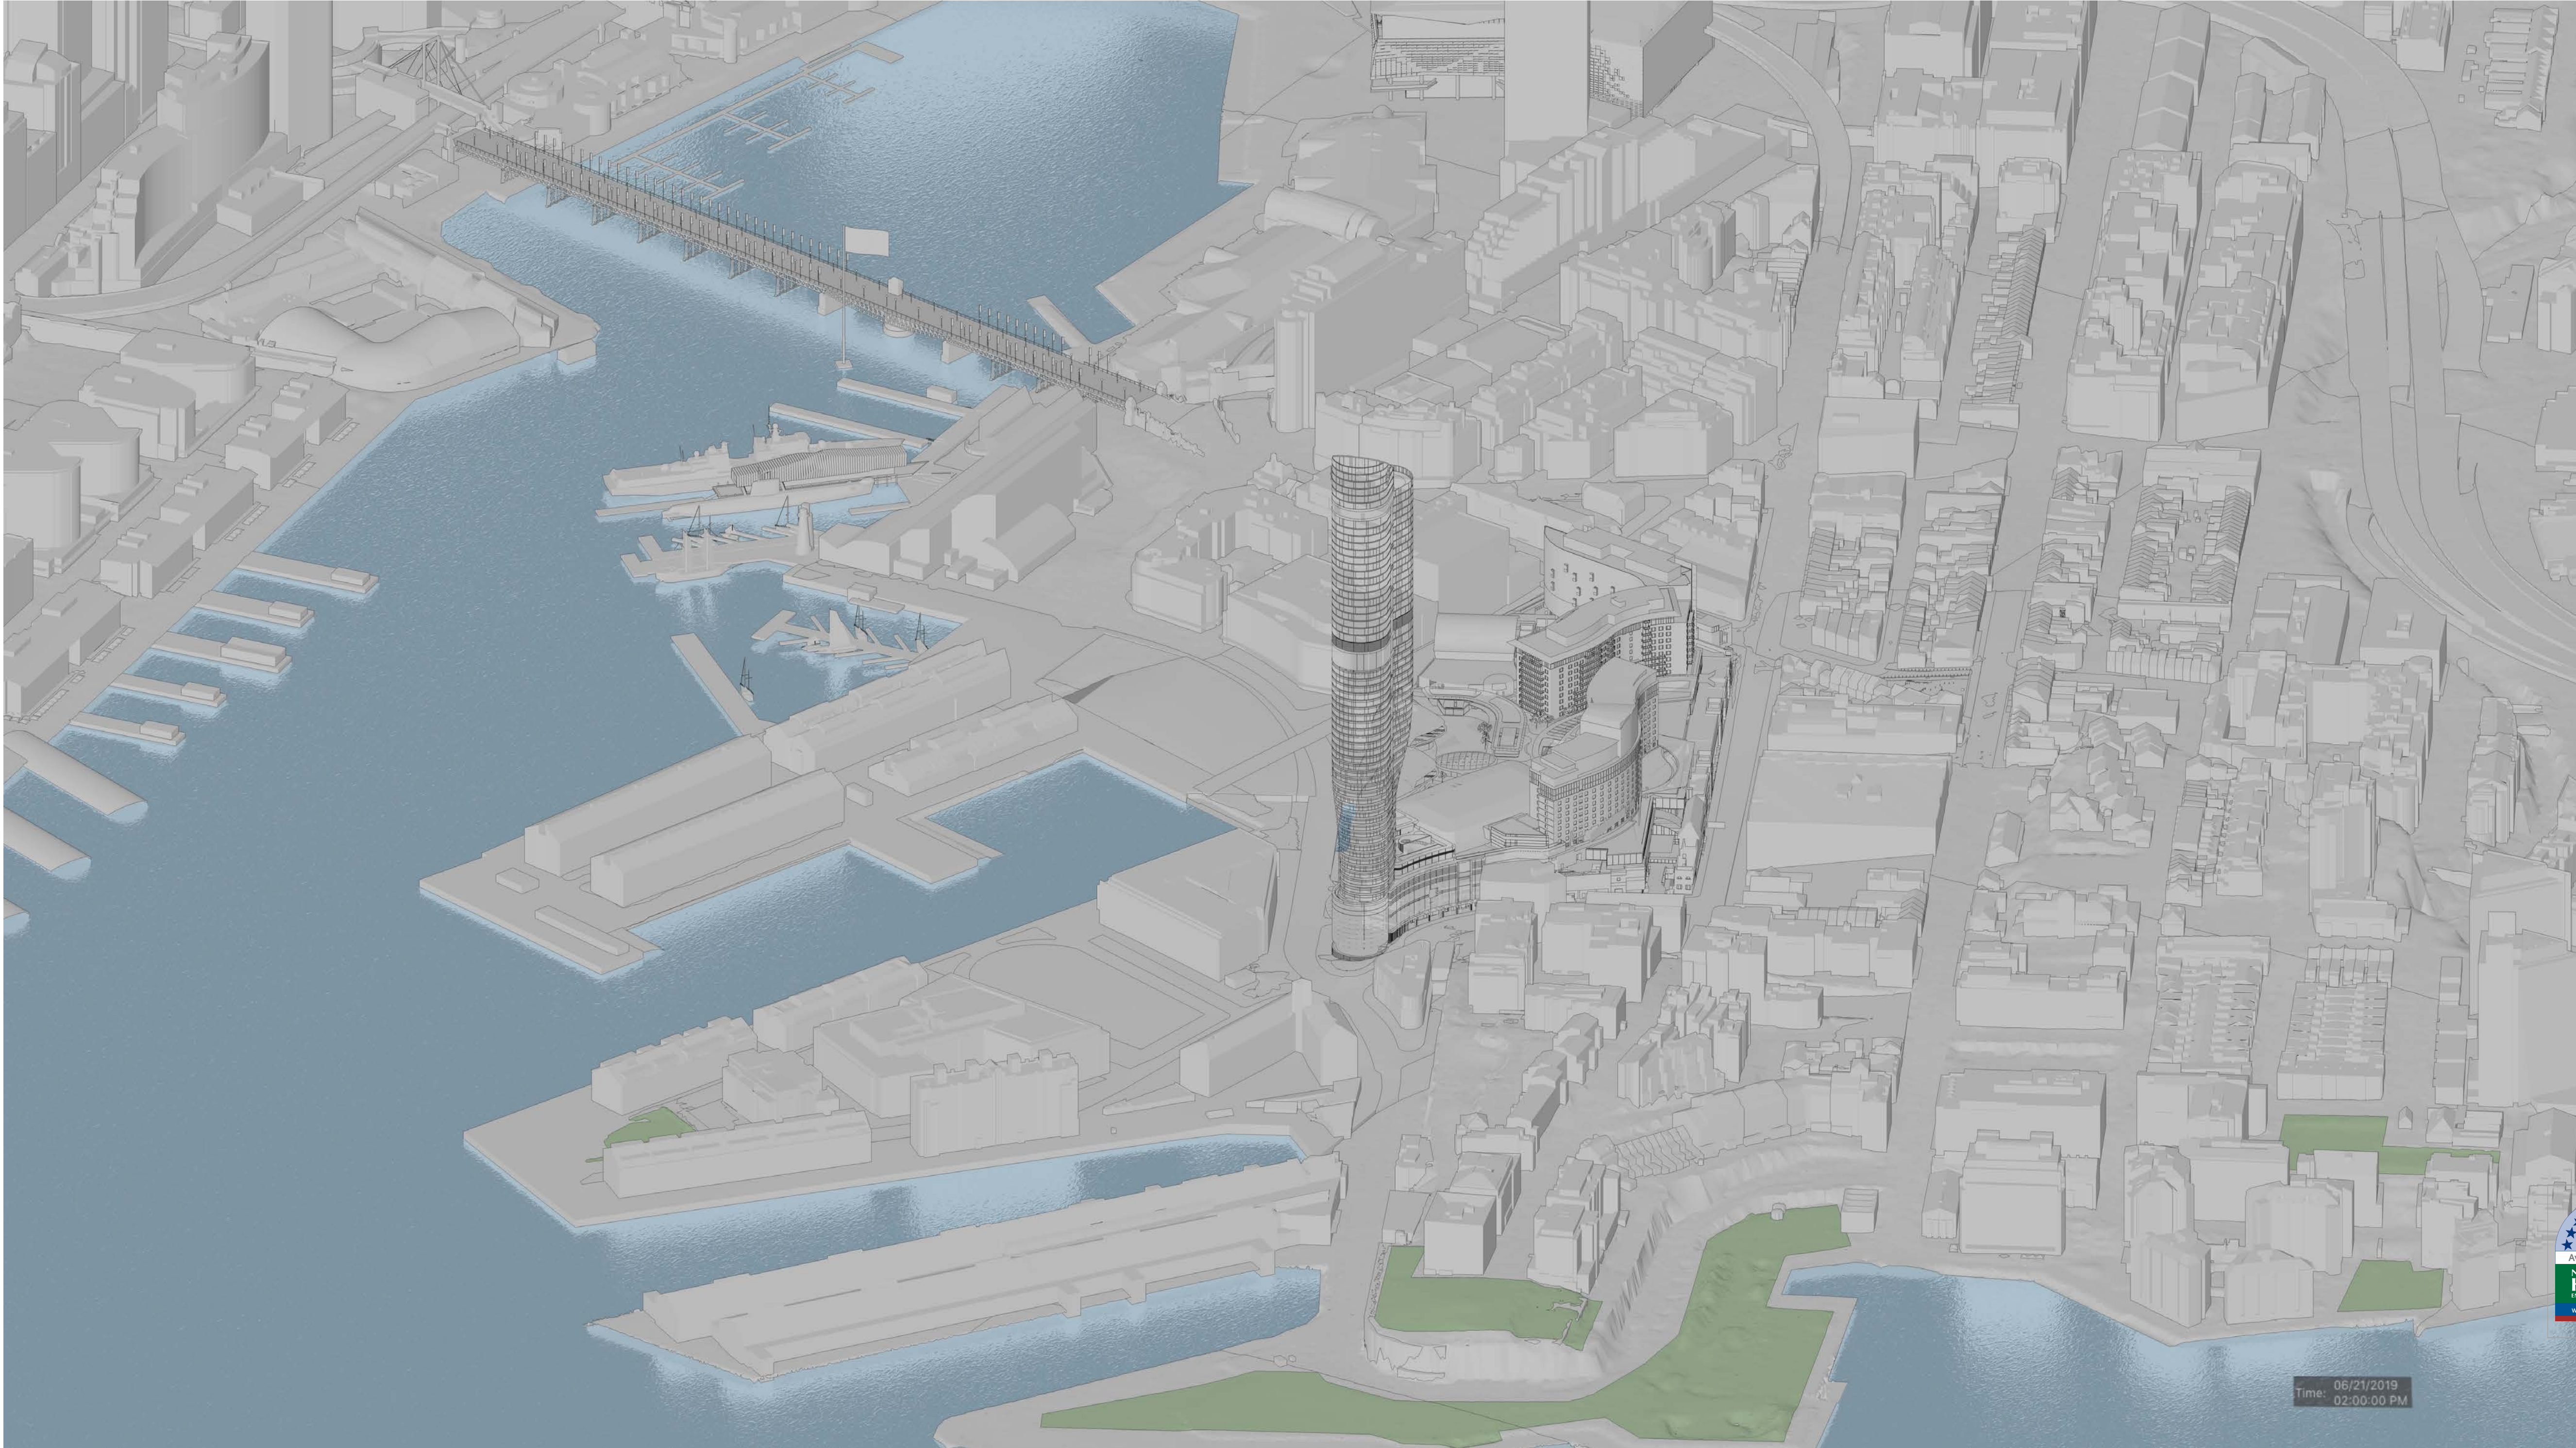

Time: 06/21/2019
02:00:00 PM

8.0

Average star rating

NATIONWIDE HOUSE

(NATIONWIDE HOUSE)

www.natethers.gov.au

Certificate Number: GAD1RM2336

Assessor Name: Nicholas Asha

Accreditation number: VIC/BDVH/61712

Certificate date: 2 Aug 2018

Dwelling address: 20-80 Pyrmont St, Pyrmont NSW 2009

www.natethers.gov.au

https://www.natethers.gov.au/GAD1RM2336/Details

DA01	2/11/18	Response to Submissions	JRS
rev	date	name	by


fjmt studio architecture interiors landscape urban community
sydney melbourne uk
Level 5, 70 King Street • +61 2 9251 7077 • fjmtstudio.com



project
Modification 13
80 PYRMONT STREET
PYRMONT NSW 2009


title
Suns Eye Diagrams
June 21st 2pm

scale	Not to Scale	first issued	2/11/18
project code	sheet no.	revision	
SM13	AF8155	DA01	

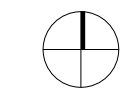

- GENERAL NOTES**
- ALL DIMENSIONS AND EXISTING CONDITIONS SHALL BE CHECKED AND VERIFIED BY THE CONTRACTOR BEFORE PROCEEDING WITH THE WORK
 - ALL LEVELS RELATIVE TO 'AUSTRALIAN HEIGHT DATUM'
 - DO NOT SCALE DRAWINGS
 - USE FIGURED DIMENSIONS ONLY

legend

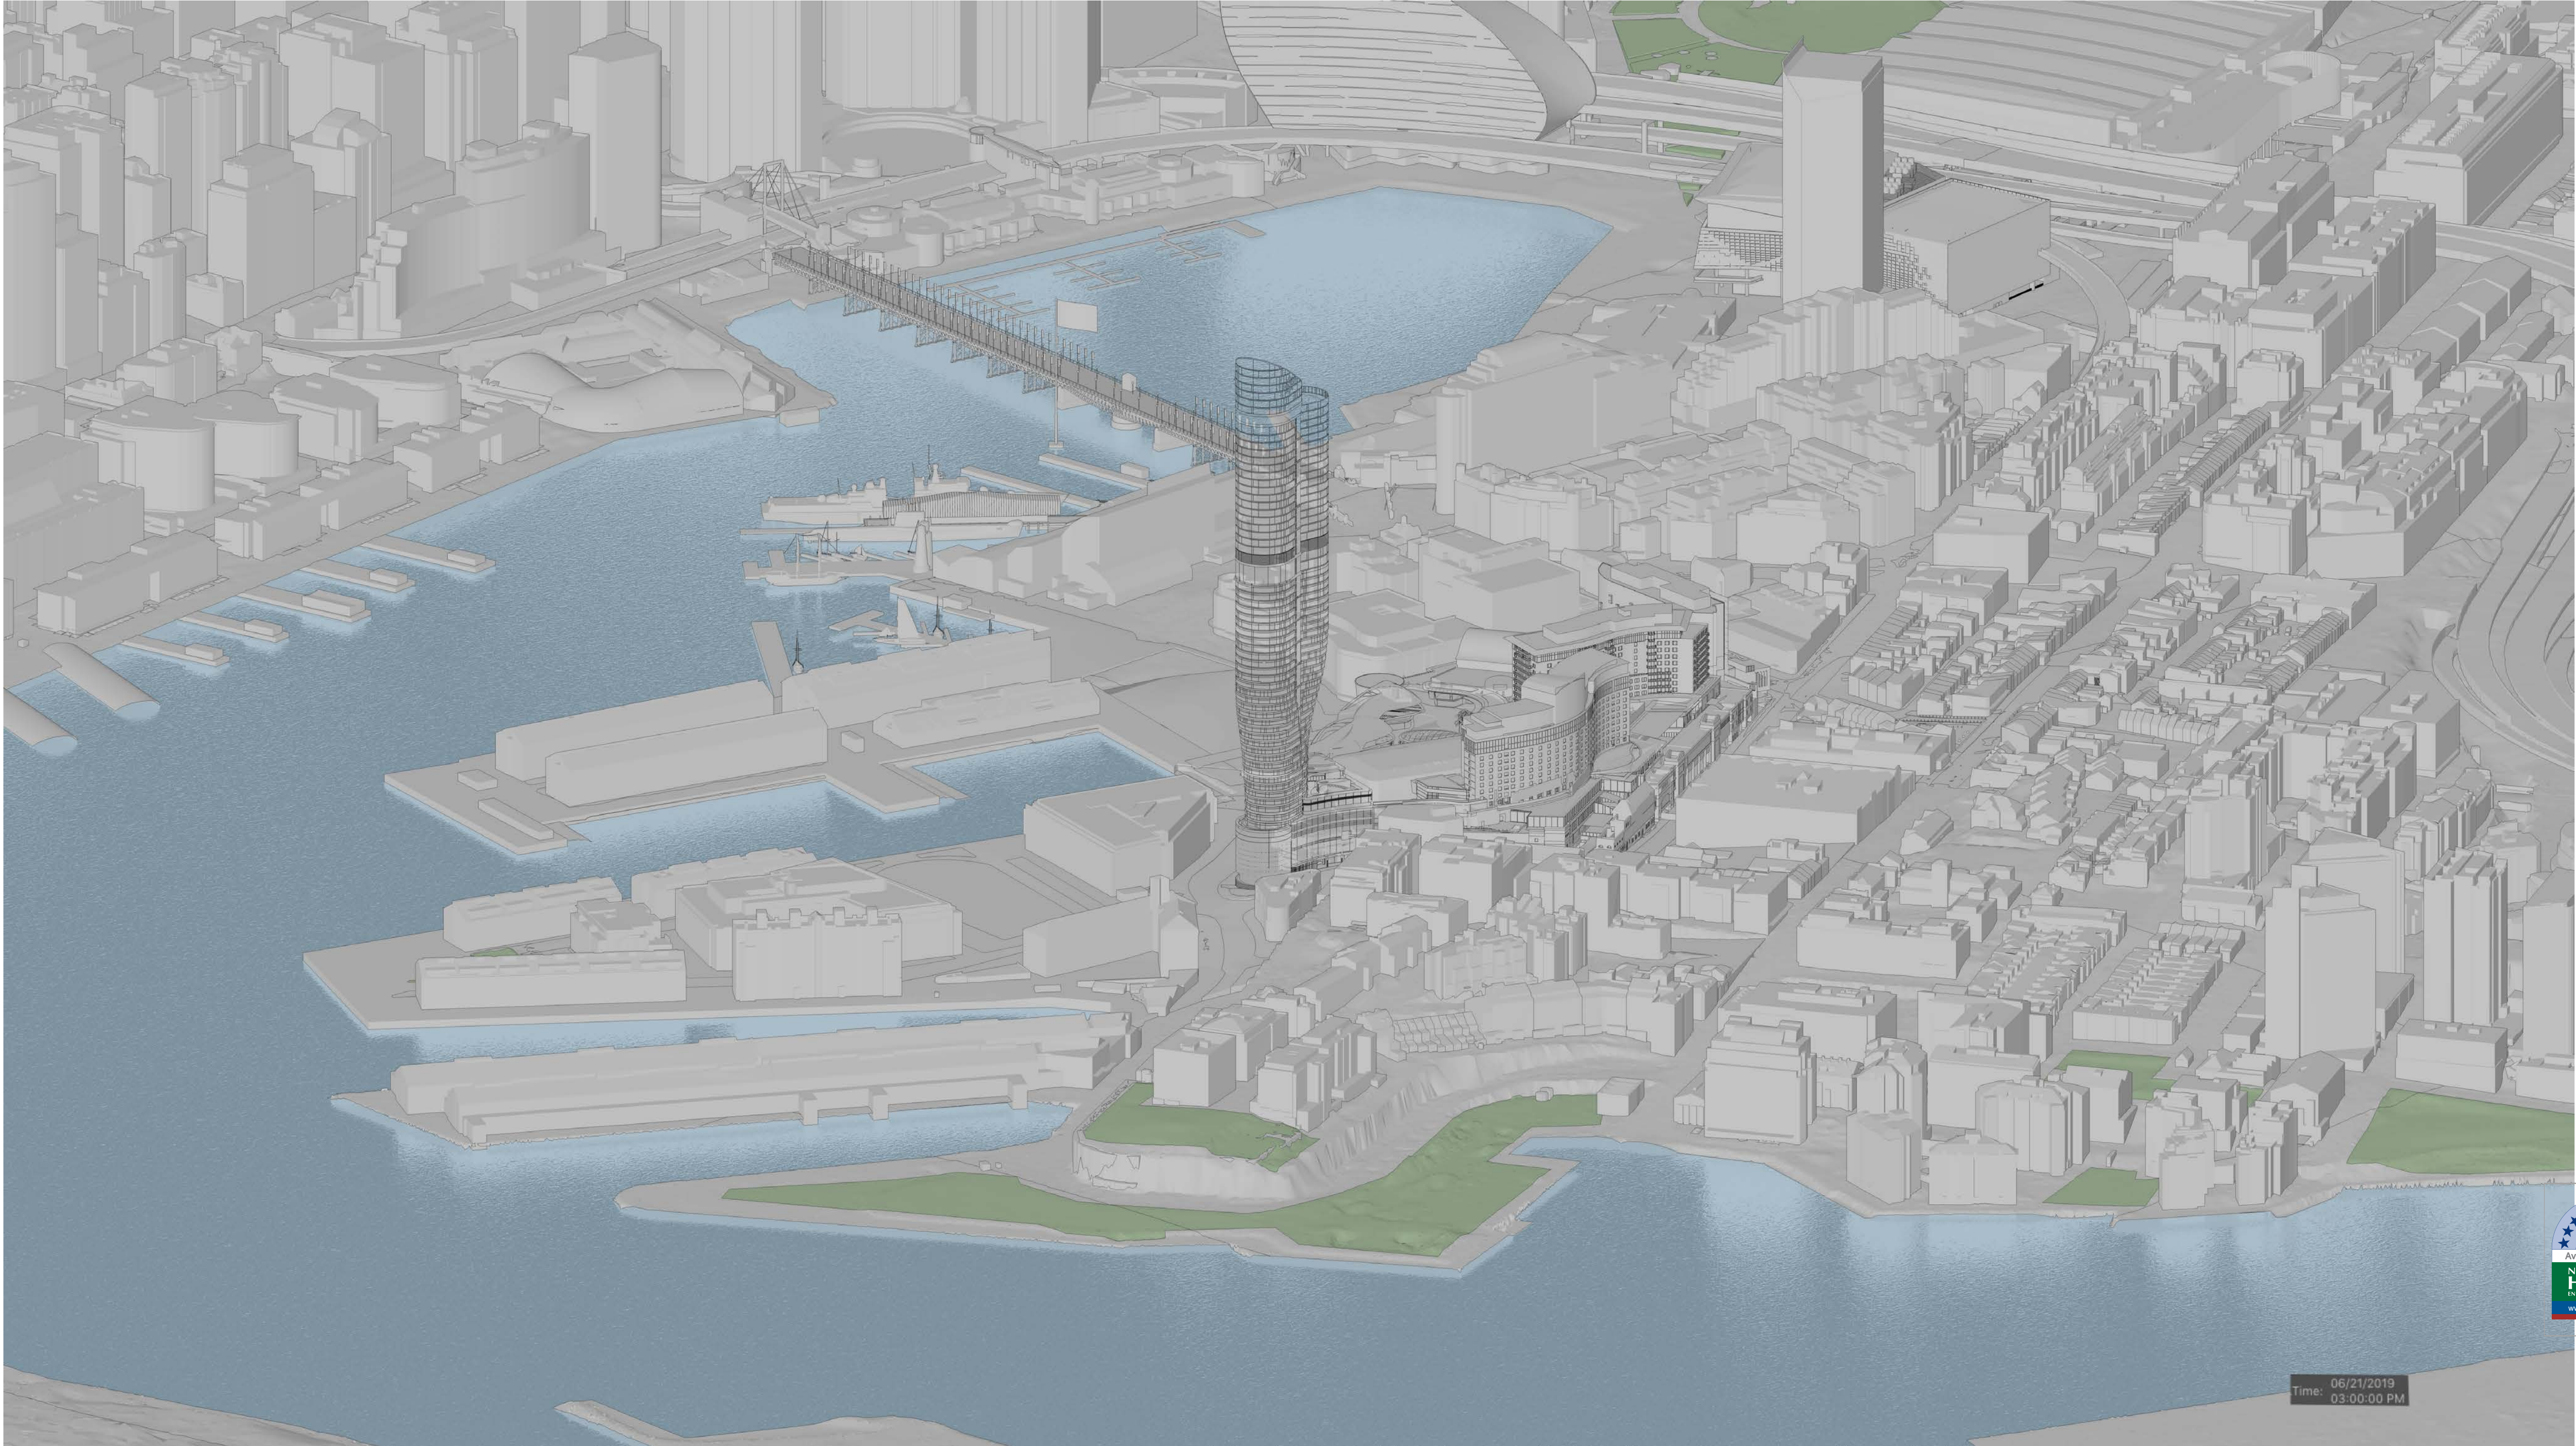

Time: 06/21/2019
03:00:00 PM

8.0

Average star rating

NATIONWIDE HOUSE

(NATIONWIDE HOUSE)

www.nathers.gov.au

Certificate Number: GAD1RM2336

Assessor Name: Nicholas Asha

Accreditation number: VIC/BDVH161712

Certificate date: 7 Aug 2018

Dwelling address: 20-80 Pyrmont St, Pyrmont NSW 2009

www.nathers.gov.au

https://www.fjmt.com.au/GAD1RM2336

DA01	2/11/18	Response to Submissions	JRS
rev	date	name	by
			chk

fjmt studio architecture interiors landscape urban community
sydney melbourne uk
Level 5, 70 King Street • +61 2 9251 7077 • fjmtstudio.com



project
Modification 13
80 PYRMONT STREET
PYRMONT NSW 2009

title
Suns Eye Diagrams
June 21st 3pm


scale	Not to Scale	first issued	2/11/18
project code	sheet no.	revision	
SM13	AF8156	DA01	



GENERAL NOTES

- ALL DIMENSIONS AND EXISTING CONDITIONS SHALL BE
- CHECKED AND VERIFIED BY THE CONTRACTOR BEFORE PROCEEDING WITH THE WORK
- ALL LEVELS RELATIVE TO 'AUSTRALIAN HEIGHT DATUM'
- DO NOT SCALE DRAWINGS
- USE FIGURED DIMENSIONS ONLY

legend

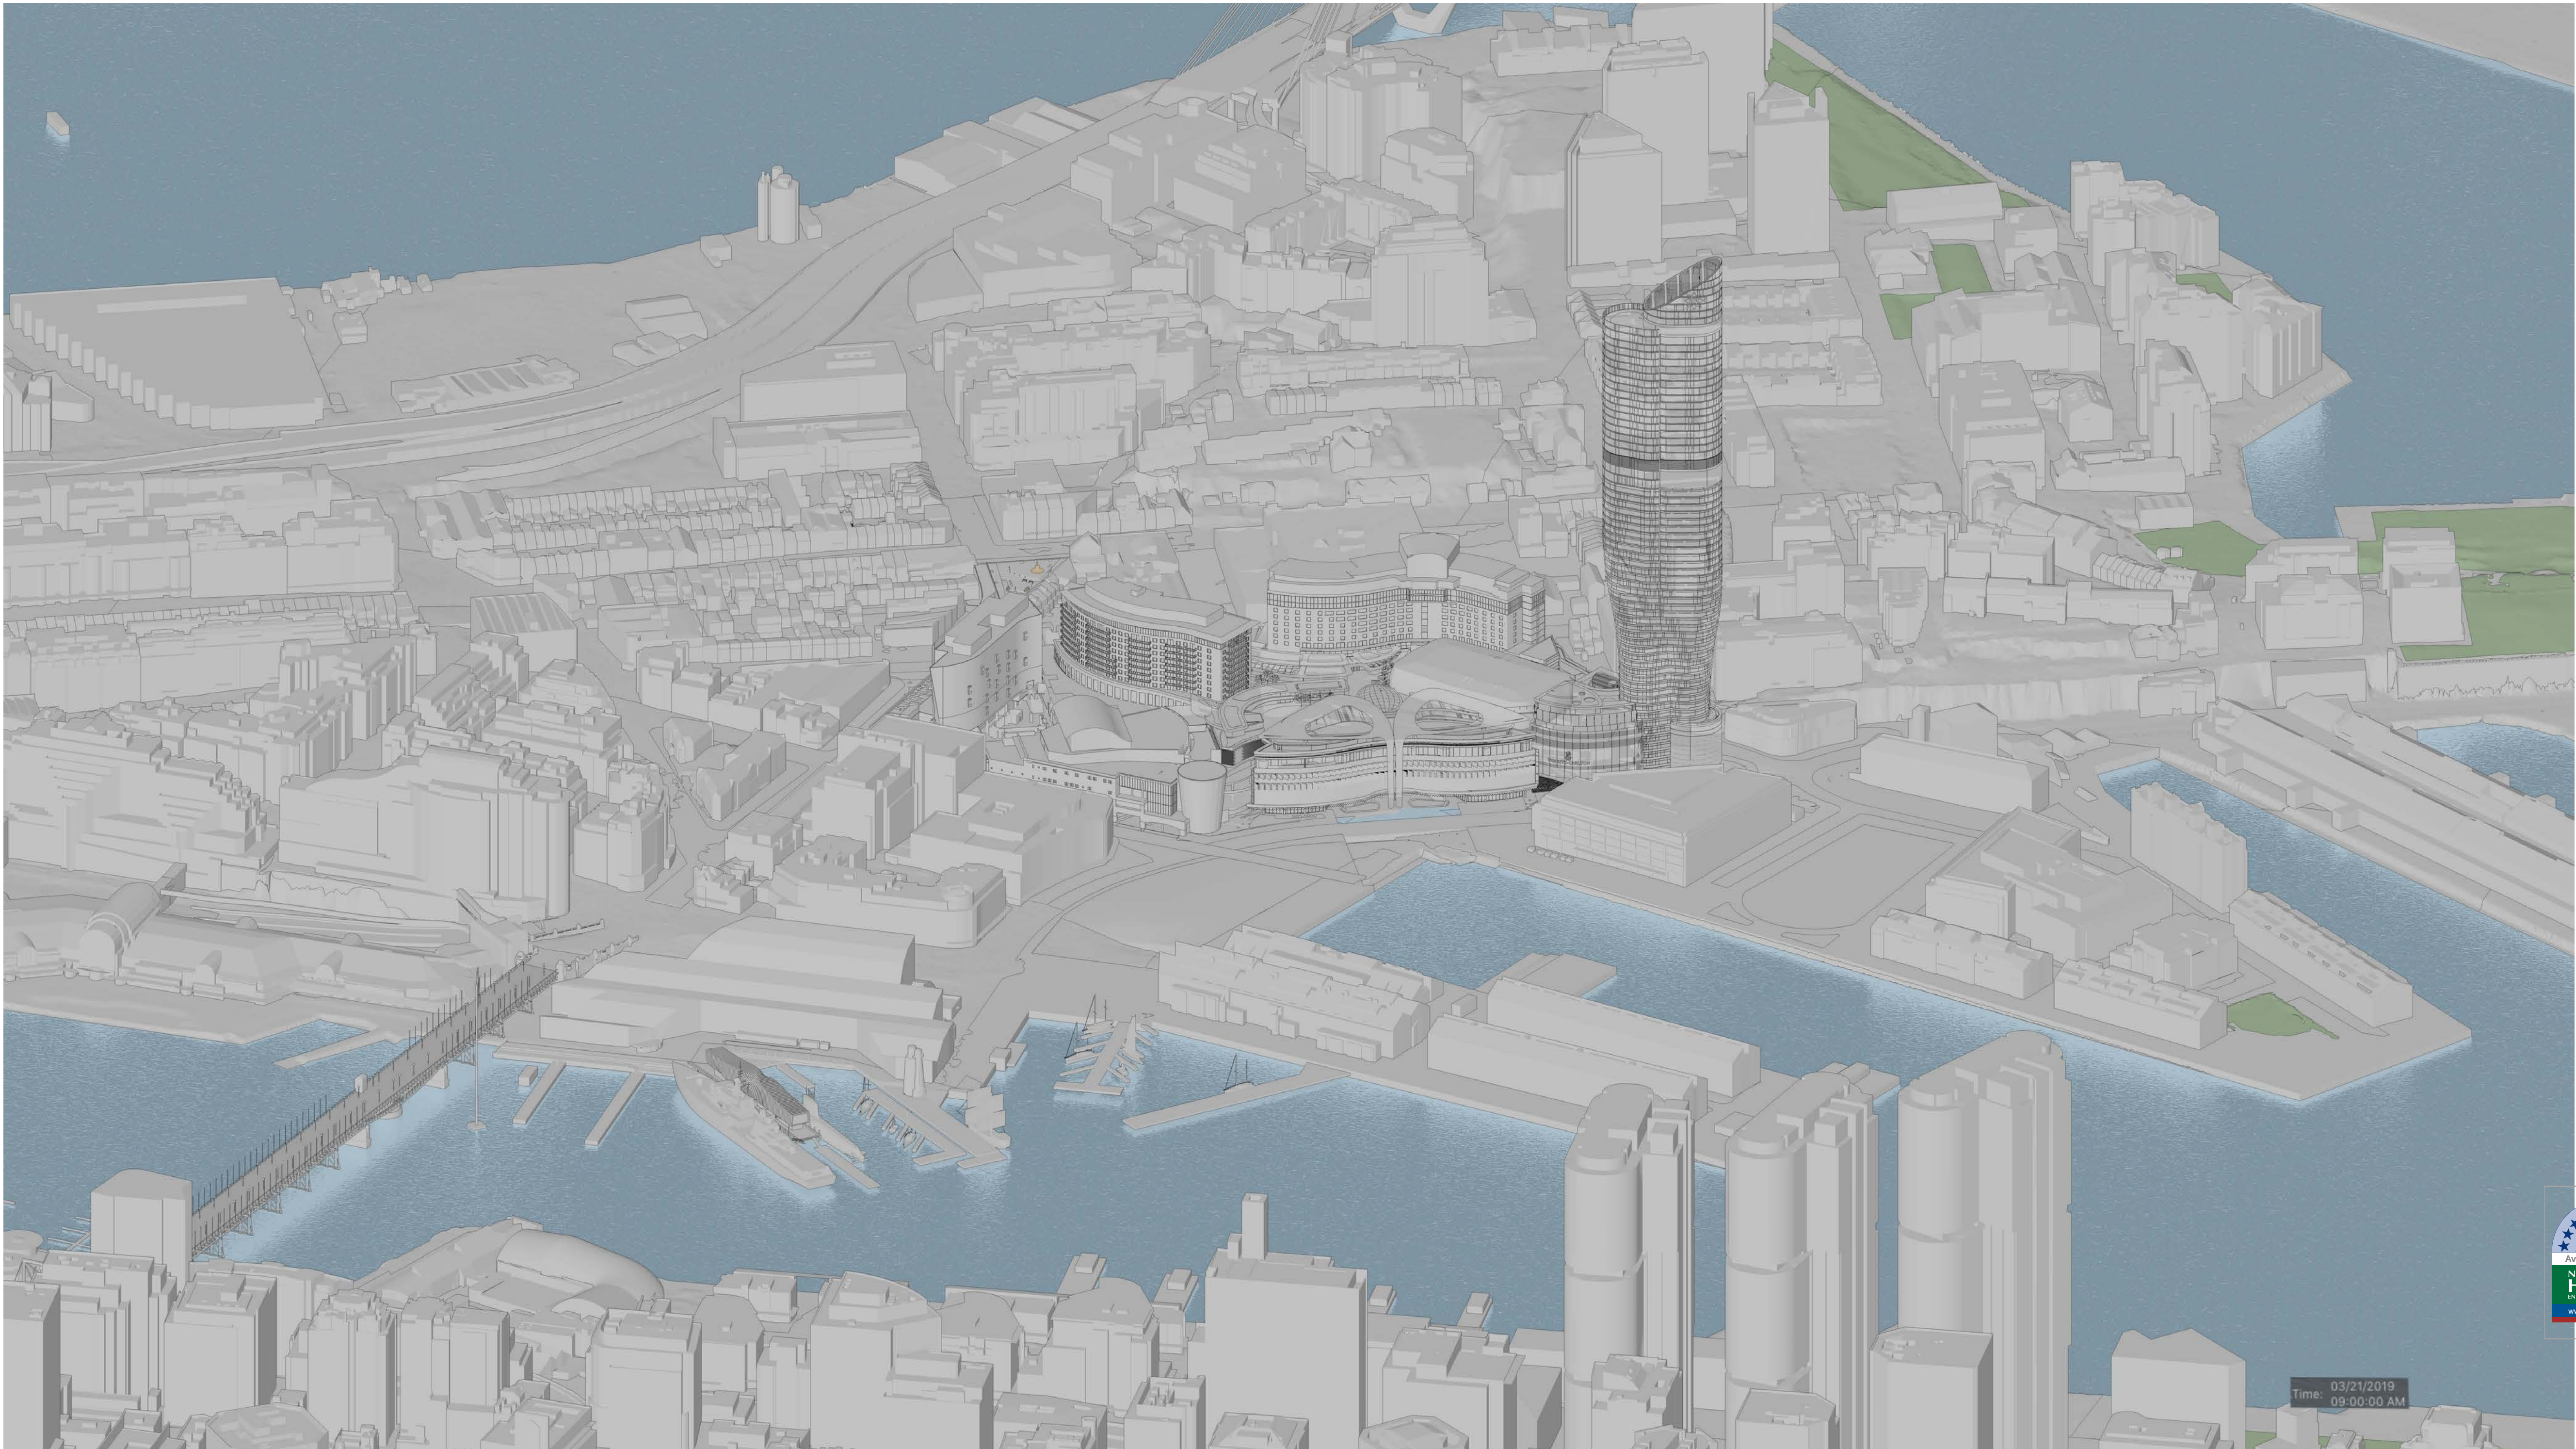

8.0

Average star rating

NATIONWIDE HOUSE

(nsw.vic.qld.south)

www.nathers.gov.au

Certificate Number: GAD1RM2336

Assessor Name: Nicholas Asha

Accreditation number: VIC/BDVH/61712

Certificate date: 2 Aug 2018

Dwelling address: 20-80 Pyrmont St, Pyrmont NSW 2009

www.nathers.gov.au

https://www.fjmt.com.au/0

GAD1RM2336/61712

Time: 03/21/2019
09:00:00 AM

DA01	2/11/18	Response to Submissions	JRS
rev	date	name	by
			chk

fjmt studio architecture interiors landscape urban community
sydney melbourne uk
Level 5, 70 King Street • +61 2 9251 7077 • fjmtstudio.com

project
Modification 13
80 PYRMONT STREET
PYRMONT NSW 2009

title
Suns Eye Diagrams
March 21st 9am (Equinox)


scale	Not to Scale	first issued	2/11/18
project code	sheet no.	revision	
SM13	AF8157	DA01	

ALL DIMENSIONS AND EXISTING CONDITIONS SHALL BE
CHECKED AND VERIFIED BY THE CONTRACTOR
BEFORE PROCEEDING WITH THE WORK

ALL LEVELS RELATIVE TO 'AUSTRALIAN HEIGHT DATUM'

DO NOT SCALE DRAWINGS.
USE FIGURED DIMENSIONS ONLY

legend

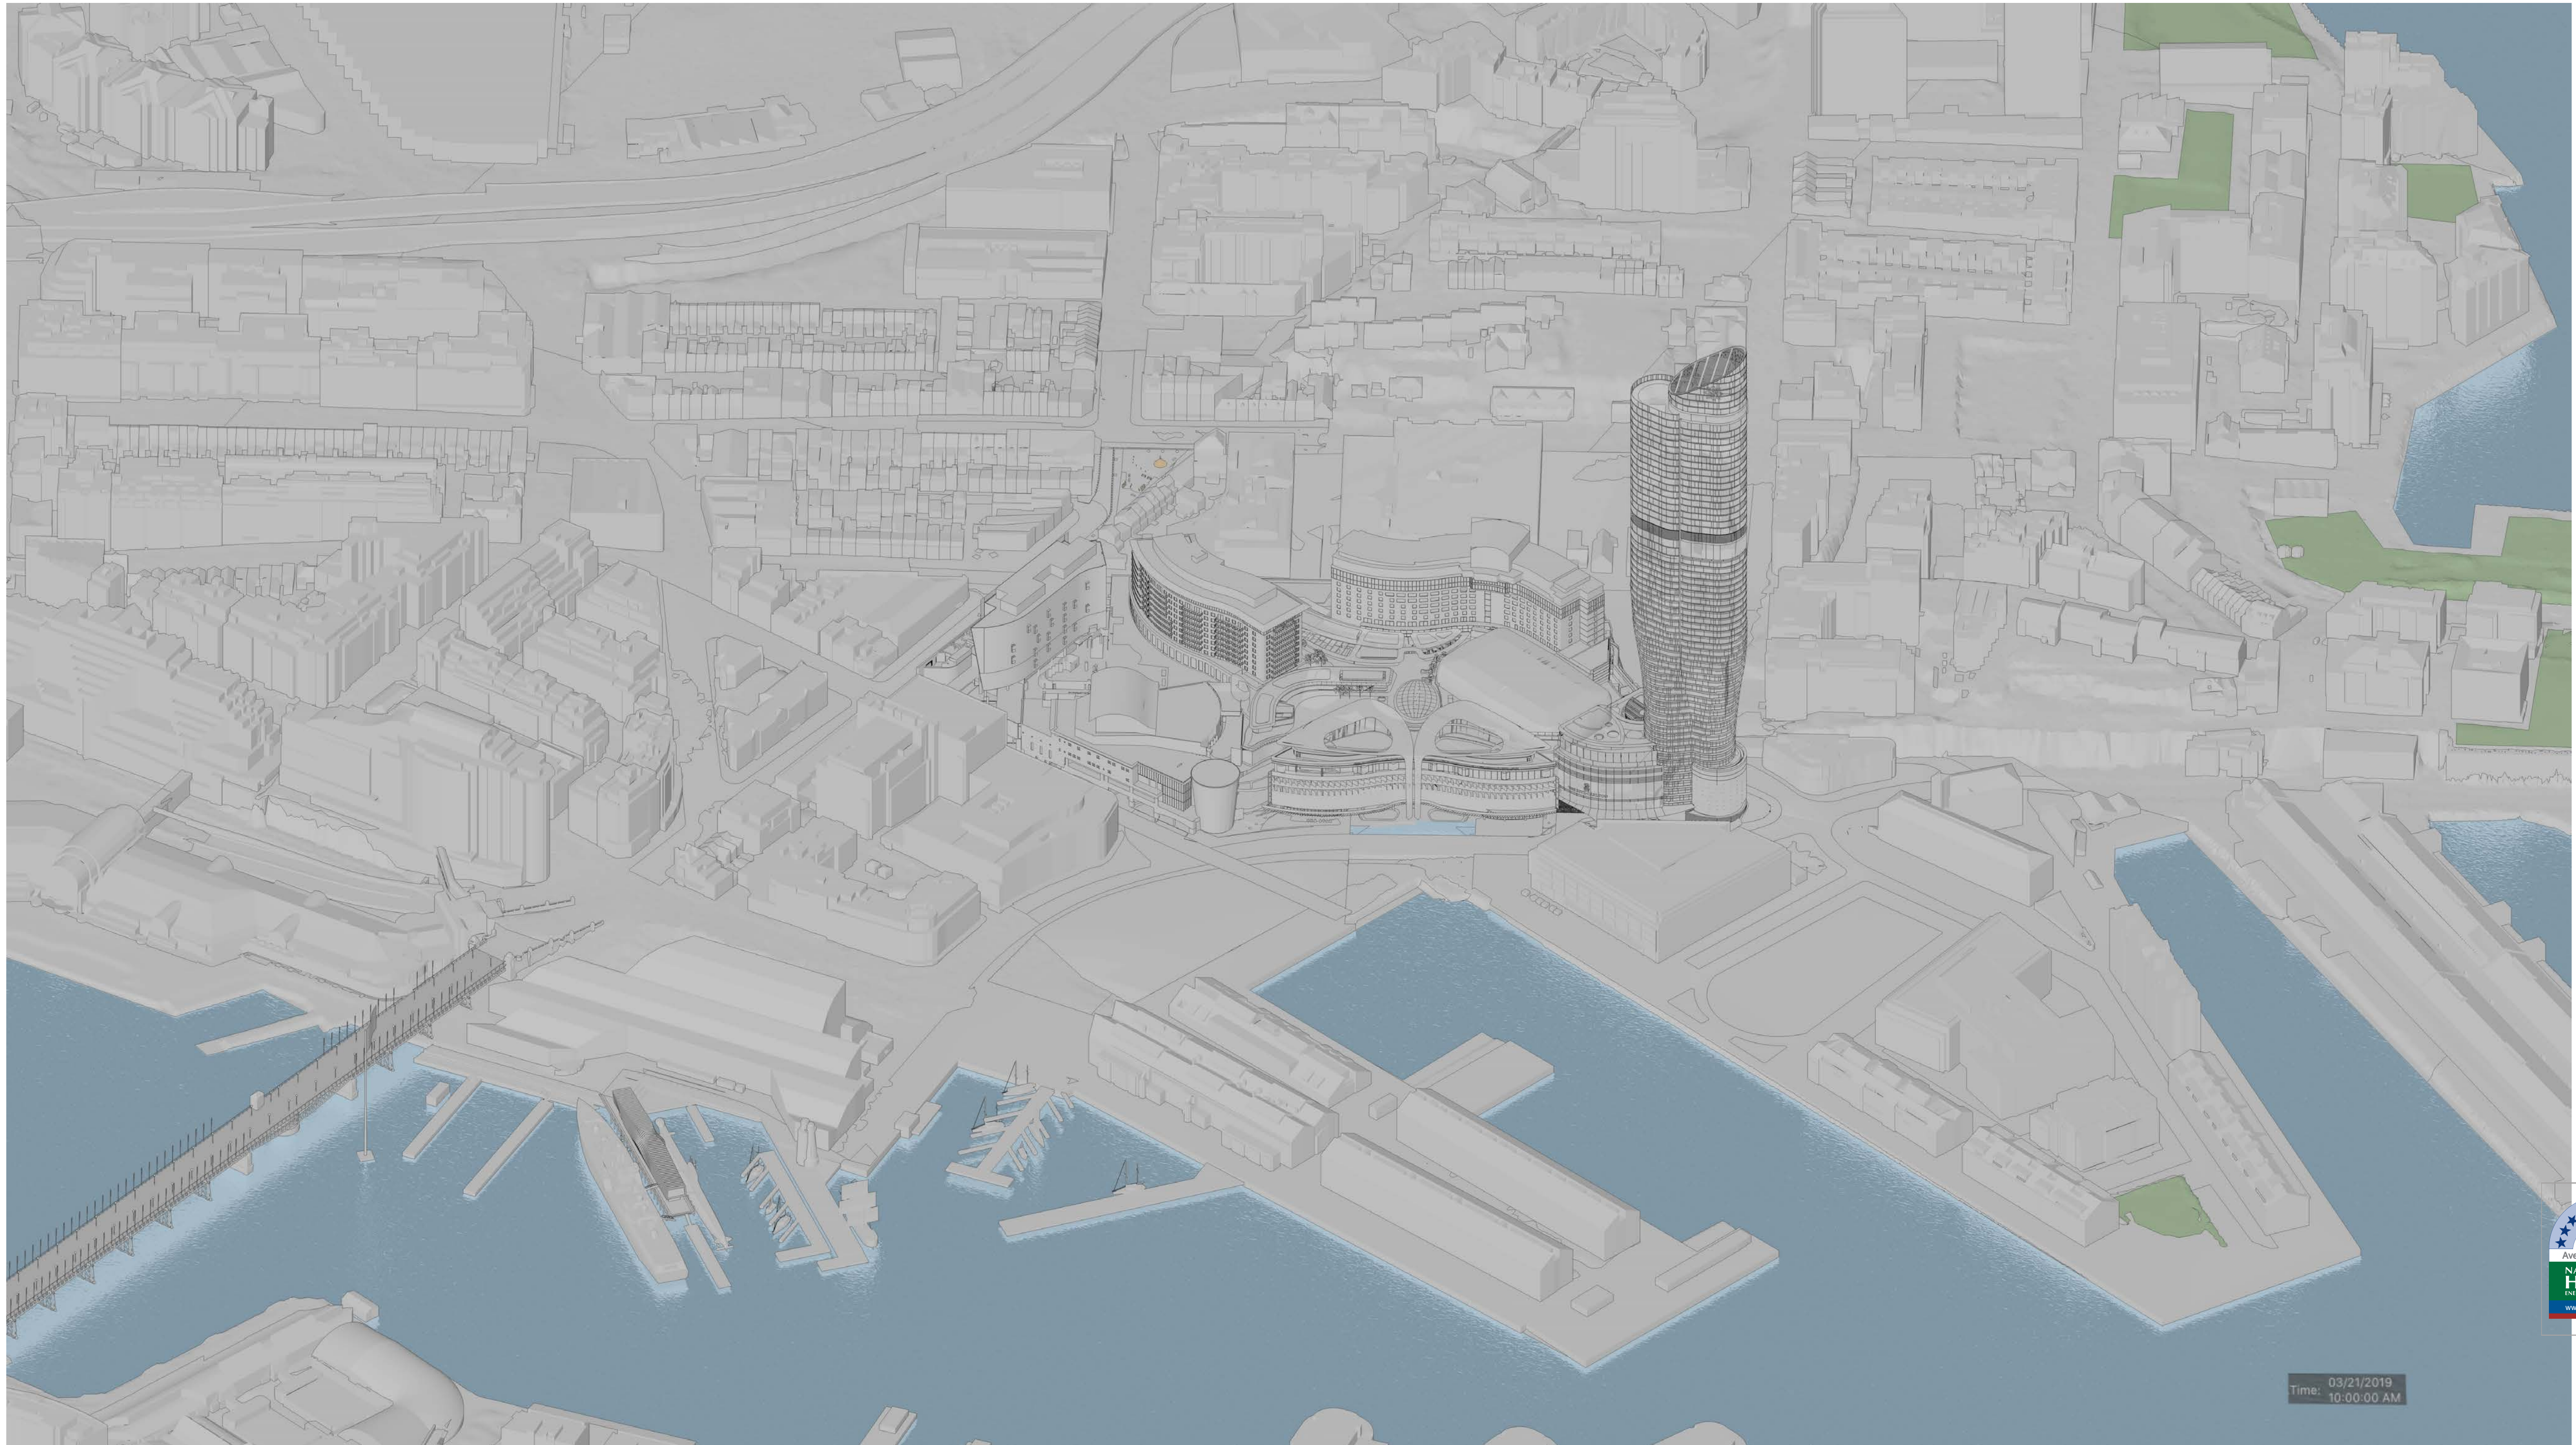


DA01	2/11/18	Response to Submissions	JRS	
rev	date	name	by	chk

fjmt studio architecture interiors landscape urban community
sydney melbourne uk
 Level 5, 70 King Street t +61 2 9251 7077 w fjmtstudio.com


title
Suns Eye Diagrams
March 21st10am (Equinox)

scale	Not to Scale	first issued	2/11/18
project code	sheet no.	revision	
SM13	AF8158	DA01	

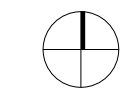

- GENERAL NOTES**
- ALL DIMENSIONS AND EXISTING CONDITIONS SHALL BE CHECKED AND VERIFIED BY THE CONTRACTOR BEFORE PROCEEDING WITH THE WORK
 - ALL LEVELS RELATIVE TO 'AUSTRALIAN HEIGHT DATUM'
 - DO NOT SCALE DRAWINGS
 - USE FIGURED DIMENSIONS ONLY

legend

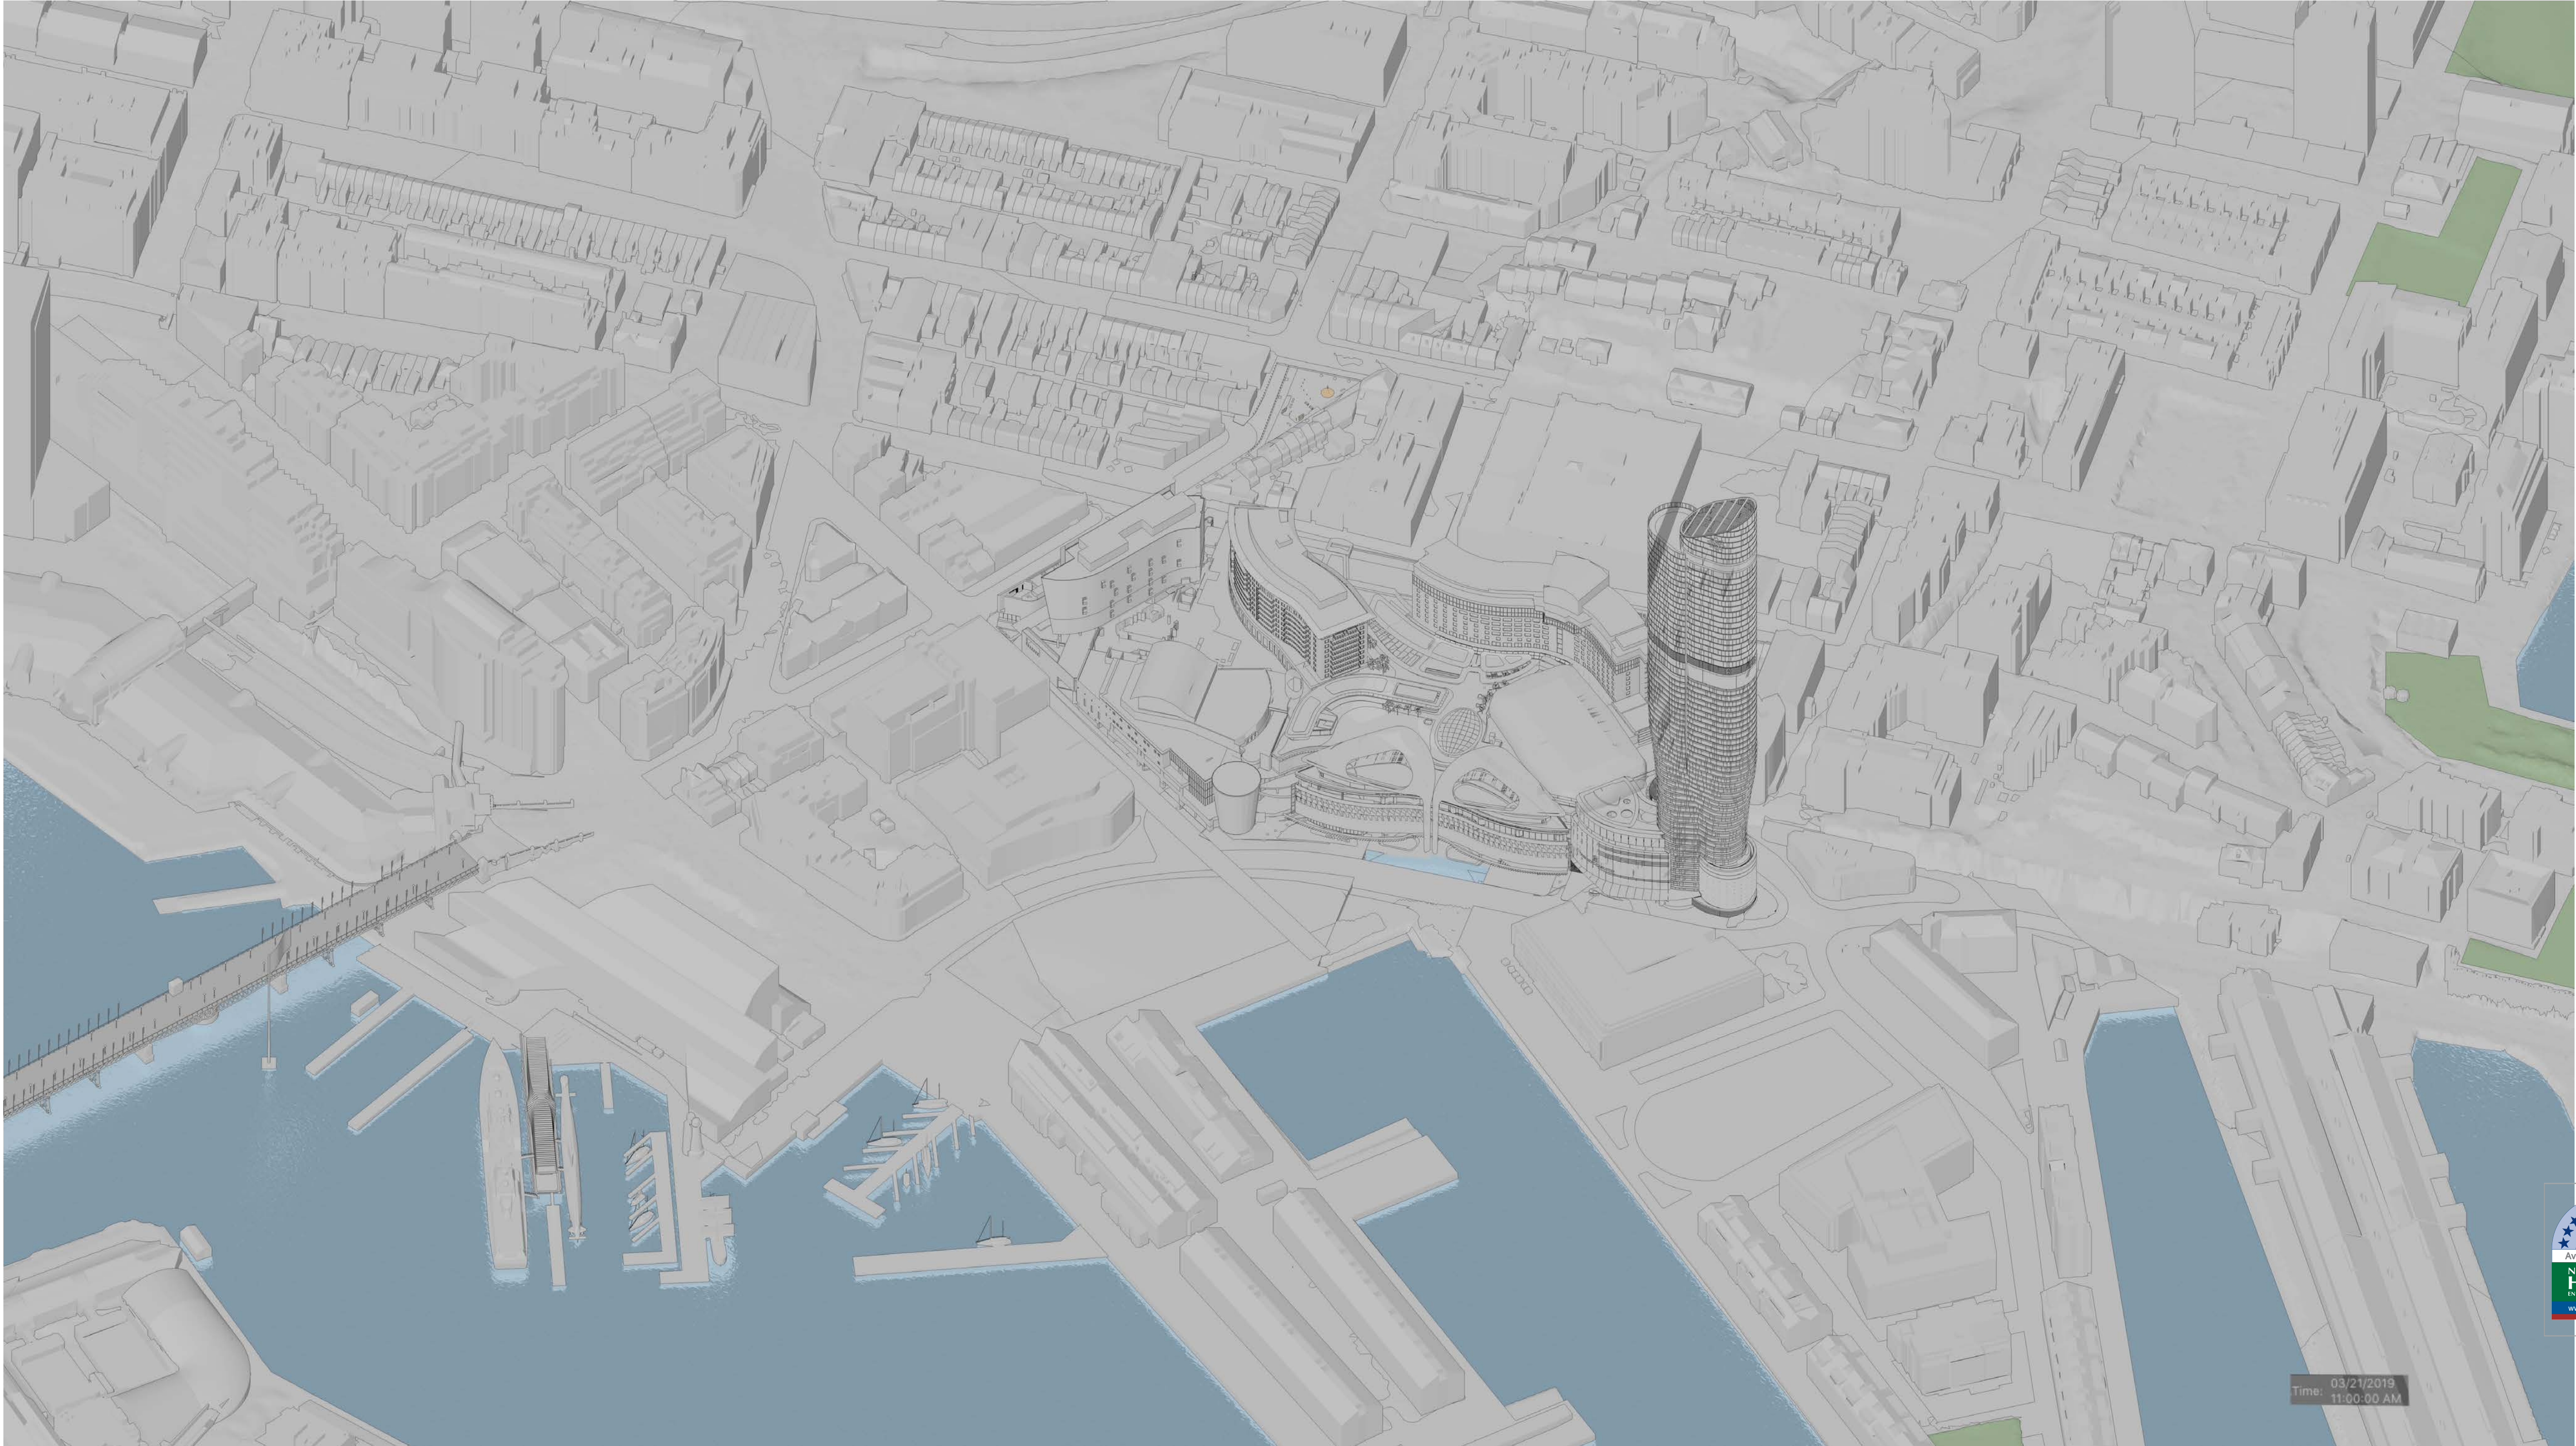

8.0

Average star rating

NATIONWIDE HOUSE

(NATY AND SCOT)

www.natethers.gov.au

Certificate Number:
Assessor Name:
Accreditation number:
Certificate date:
Dwelling address:

GAD1RM2336
Nicholas Asha
VIC/BDAV161712
2 Aug 2018
20-80 Pyrmont St,
Pyrmont NSW 2009
www.natethers.gov.au

<https://www.natethers.gov.au>
GAD1RM23362336

Time: 03/21/2019
11:00:00 AM

DA01	2/11/18	Response to Submissions	JRS
rev	date	name	by

fjmt studio architecture interiors landscape urban community
sydney melbourne uk
Level 5, 70 King Street • +61 2 9251 7077 • fjmtstudio.com

project
Modification 13
80 PYRMONT STREET
PYRMONT NSW 2009

title
Suns Eye Diagrams
March 21st 11am (Equinox)

scale	Not to Scale	first issued	2/11/18
project code	sheet no.	revision	
SM13	AF8159	DA01	



GENERAL NOTES

- ALL DIMENSIONS AND EXISTING CONDITIONS SHALL BE CHECKED AND VERIFIED BY THE CONTRACTOR BEFORE PROCEEDING WITH THE WORK
- ALL LEVELS RELATIVE TO 'AUSTRALIAN HEIGHT DATUM'
- DO NOT SCALE DRAWINGS
- USE FIGURED DIMENSIONS ONLY

legend



8.0

Average star rating

NATIONWIDE HOUSE

(NATIONWIDE HOUSE)

www.natethers.gov.au

Certificate Number: GAD1RM2336

Assessor Name: Nicholas Asha

Accreditation number: VIC/BDAY161712

Certificate date: 2 Aug 2018

Dwelling address: 20-80 Pyrmont St, Pyrmont NSW 2009

www.natethers.gov.au

https://www.natethers.gov.au/GAD1RM2336/Details

DA01	2/11/18	Response to Submissions	JRS
rev	date	name	by

fjmt studio architecture interiors landscape urban community
sydney melbourne uk
Level 5, 70 King Street • +61 2 9251 7077 • fjmtstudio.com



project
Modification 13
80 PYRMONT STREET
PYRMONT NSW 2009

title
Suns Eye Diagrams
March 21st 12pm (Equinox)

scale	Not to Scale	first issued	2/11/18
project code	sheet no.	revision	
SM13	AF8160	DA01	