



PO BOX 3222,
REDFERN NSW 2016
Ph: 02 8065 1156
Fax: 02 8065 1297
Email: survey@daw-walton.com.au

REVISION: 1
DATED: 26-05-17

BASEMENT 4



GIBBONS

(ALIGNED 3.66 - 12.8 - 3.66)

STREET

PT 6
644.8 m²

'R1'

DP 1192536

DP 1192536



NSW GOVERNMENT
Planning

Issued under the Environmental Planning and Assessment Act 1979

Approved Section 75W Modification Application

No. 4 granted on the 4 August 2017

in respect to MP 08 0112

Signed EB

Sheet No. 1 of 3

NOTES:

EASEMENT FOR SERVICES AFFECTING THE WHOLE OF THE LOTS IN THIS PLAN (DP1192536)

'R1' DENOTES RIGHT OF CARRIAGEWAY, VARIABLE WIDTH (DP1192536)

SURVEYOR: JOHN WALTON
DATE OF SURVEY: 16 May 2017
SURVEYOR's REF: 1200-11DP

PLAN OF: STRATUM SUBDIVISION OF
LOT 4 IN DP1192536

LGA: SYDNEY
LOCALITY: REDFERN
SUBDIVISION No: SUC011
Lengths are in metres. Reduction Ratio 1 : 150

REGISTERED:

DRAFT DP

daw & walton



CONSULTING SURVEYORS

ABN 65 120 411 172

PO BOX 3222,
REDFERN NSW 2016
Ph: 02 8065 1156
Fax: 02 8065 1297
Email: survey@daw-walton.com.au

REVISION: 1
DATED: 26-05-17

BASEMENT 3

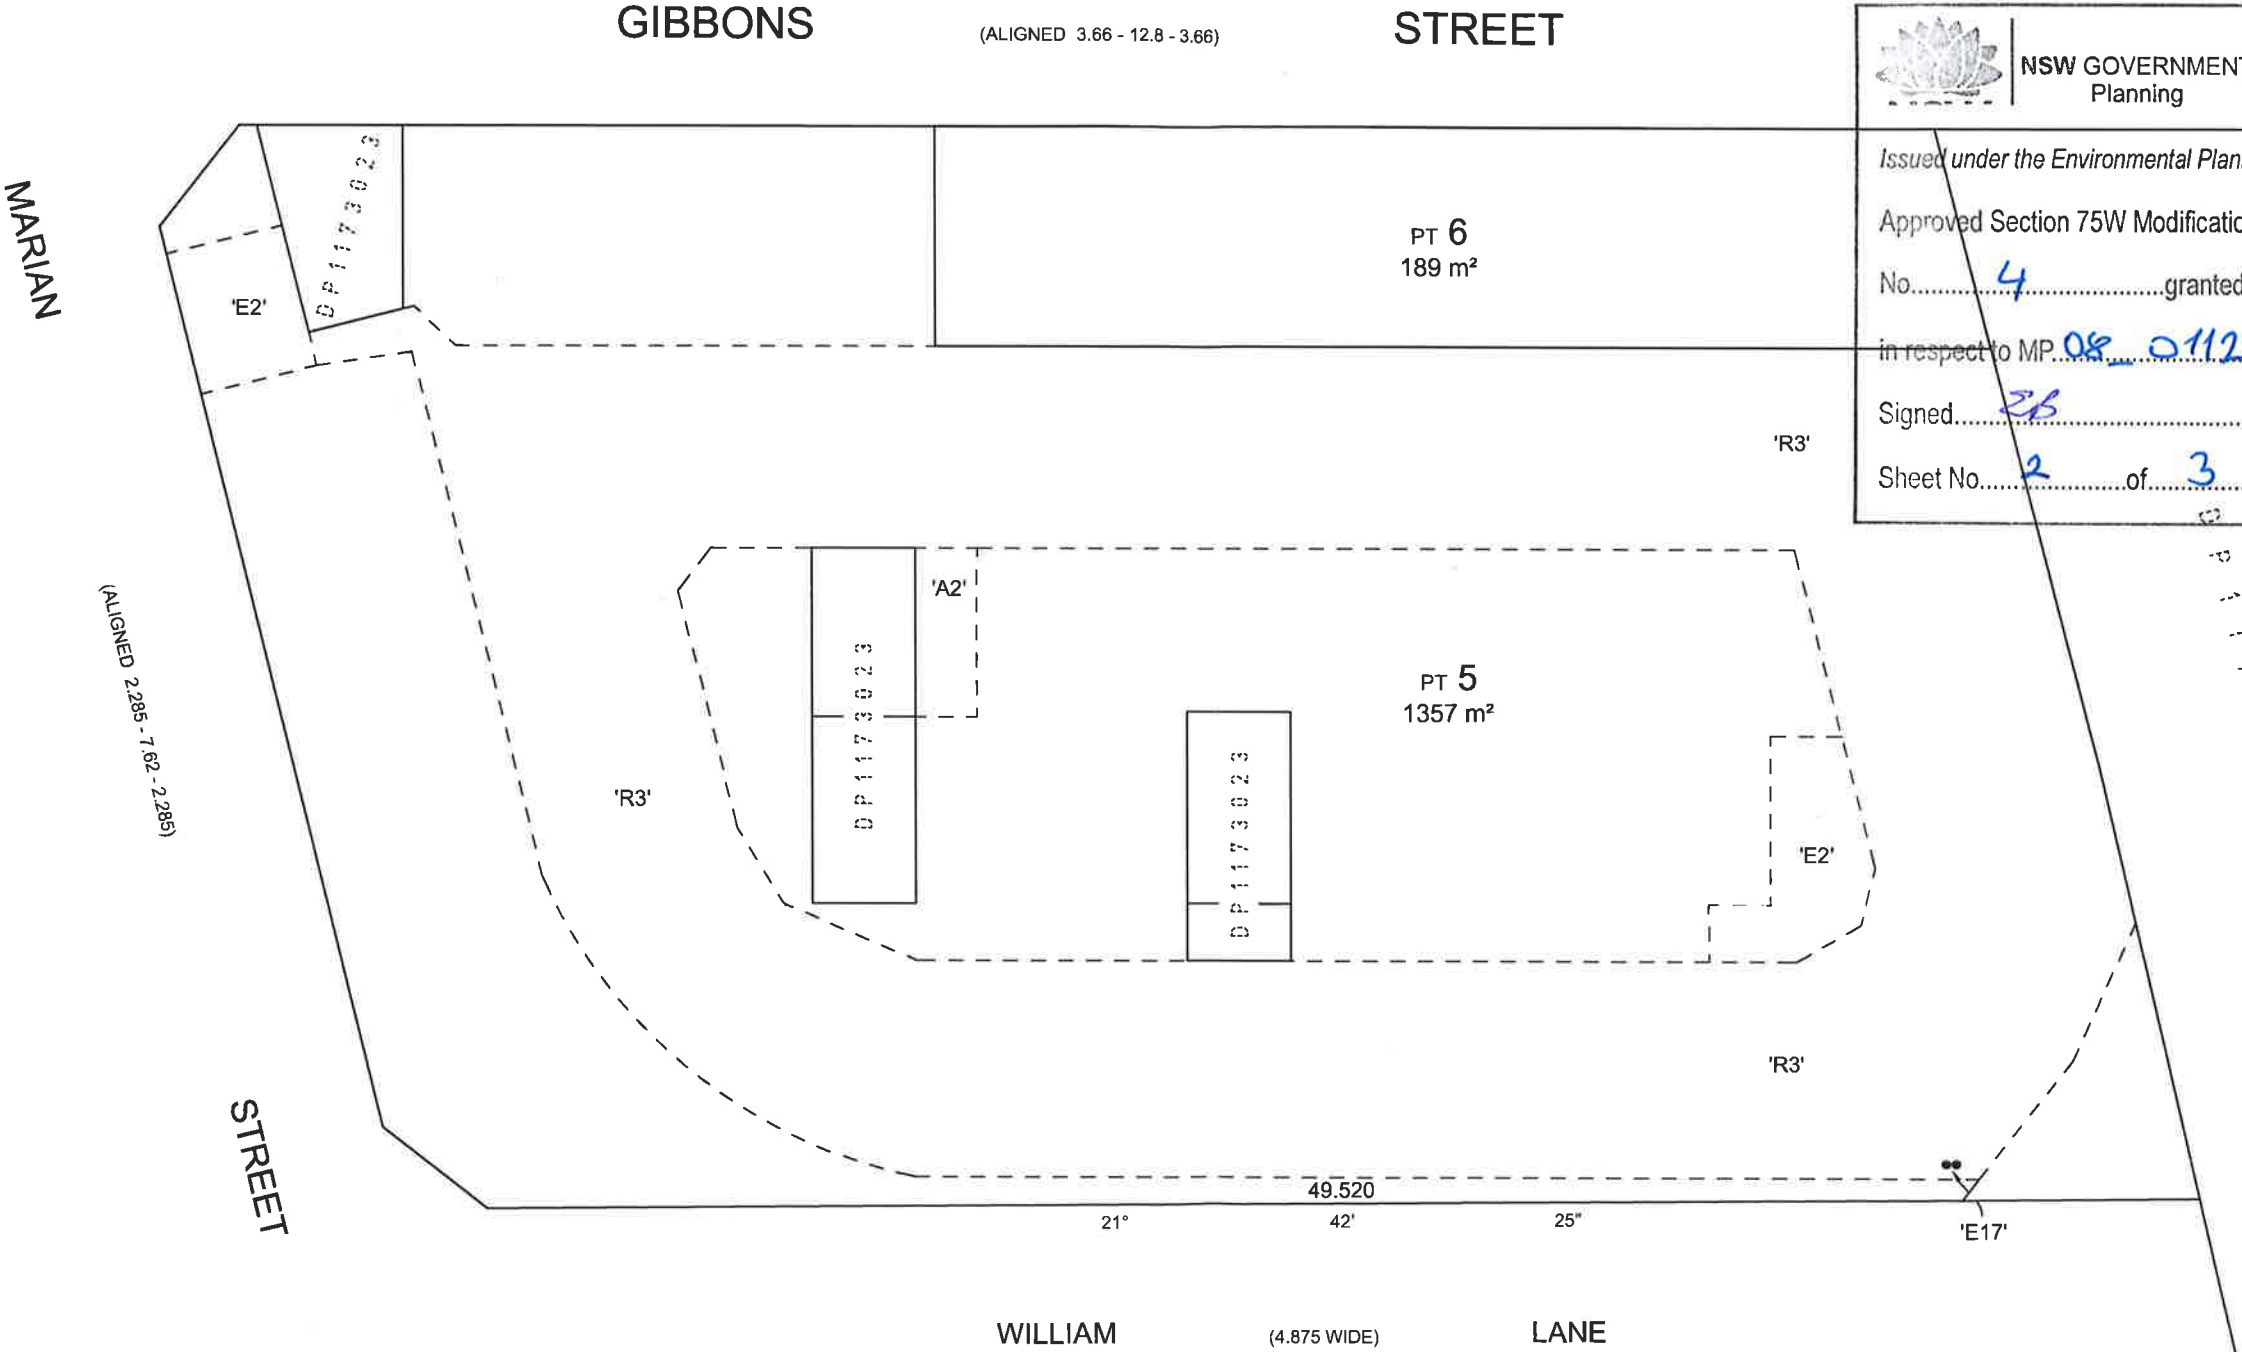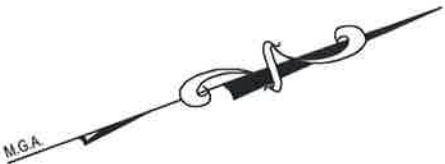

NSW GOVERNMENT
Planning

Issued under the Environmental Planning and Assessment Act 1979

Approved Section 75W Modification Application

No. 4 granted on the 4 August 2017

in respect to MP 08 0112

Signed JB

Sheet No. 2 of 3

daw & walton
CONSULTING SURVEYORS
ABN 66 130 411 172

PO BOX 3222,
REDFERN NSW 2016
Ph: 02 8065 1156
Fax: 02 8065 1297
Email: survey@daw-walton.com.au

REVISION: 1
DATED: 26-05-17

BASEMENT 2

M.G.A.

MARIAN

(ALIGNED 2.285 - 7.62 - 2.285)

STREET

D P 1 1 9 2 5 3 6

'E2'

PT 5
520.4 m²

'R3'

WILLIAM

(4.875 WIDE)

LANE



NSW GOVERNMENT
Planning

Issued under the Environmental Planning and Assessment Act 1979

Approved Section 75W Modification Application

No. 4 granted on the 4 August 2017

in respect to MP 08/012

Signed SB

Sheet No. 3 of 3

NOTES:

EASEMENT FOR SERVICES AFFECTING THE WHOLE OF THE LOTS IN THIS PLAN (DP1192536)

'E2' DENOTES EASEMENT FOR EMERGENCY EGRESS, VARIABLE WIDTH (DP1192536)

'R3' DENOTES RIGHT OF CARRIAGEWAY, VARIABLE WIDTH (DP1192536)
DENOTES RIGHT OF CARRIAGEWAY, VARIABLE WIDTH

SURVEYOR: **JOHN WALTON**
DATE OF SURVEY: **16 May 2017**
SURVEYOR'S REF: **1200-11DP**

PLAN OF: **STRATUM SUBDIVISION OF
LOT 4 IN DP1192536**

LGA: **SYDNEY**
LOCALITY: **REDFERN**
SUBDIVISION No: **SUC011**
Lengths are in metres. Reduction Ratio **1 : 150**

REGISTERED:

DRAFT DP