




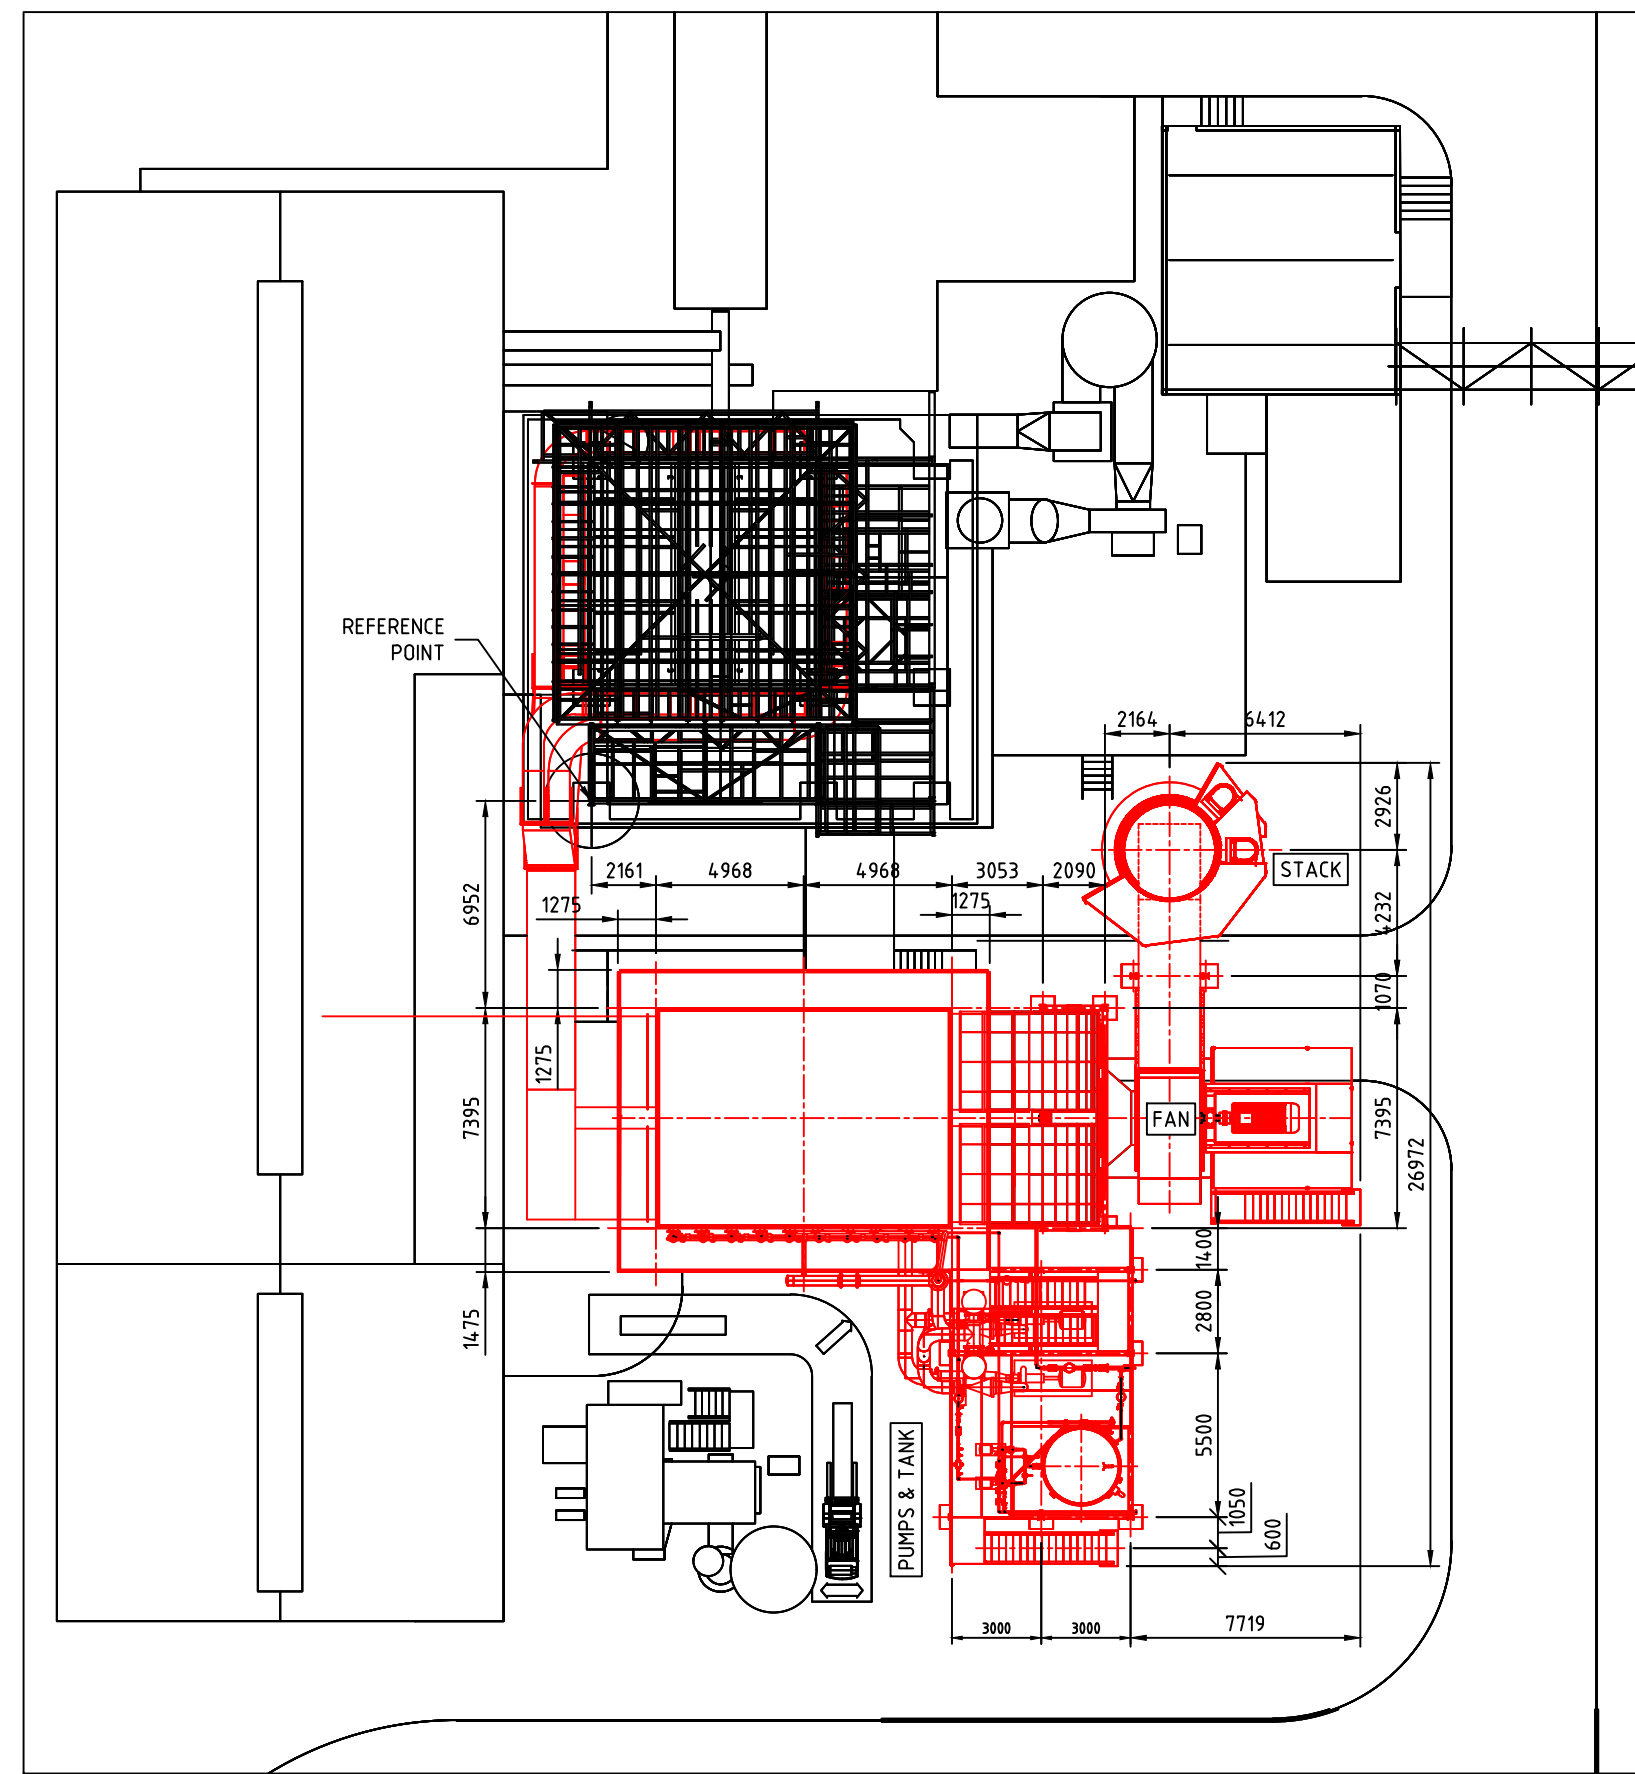

PLAN

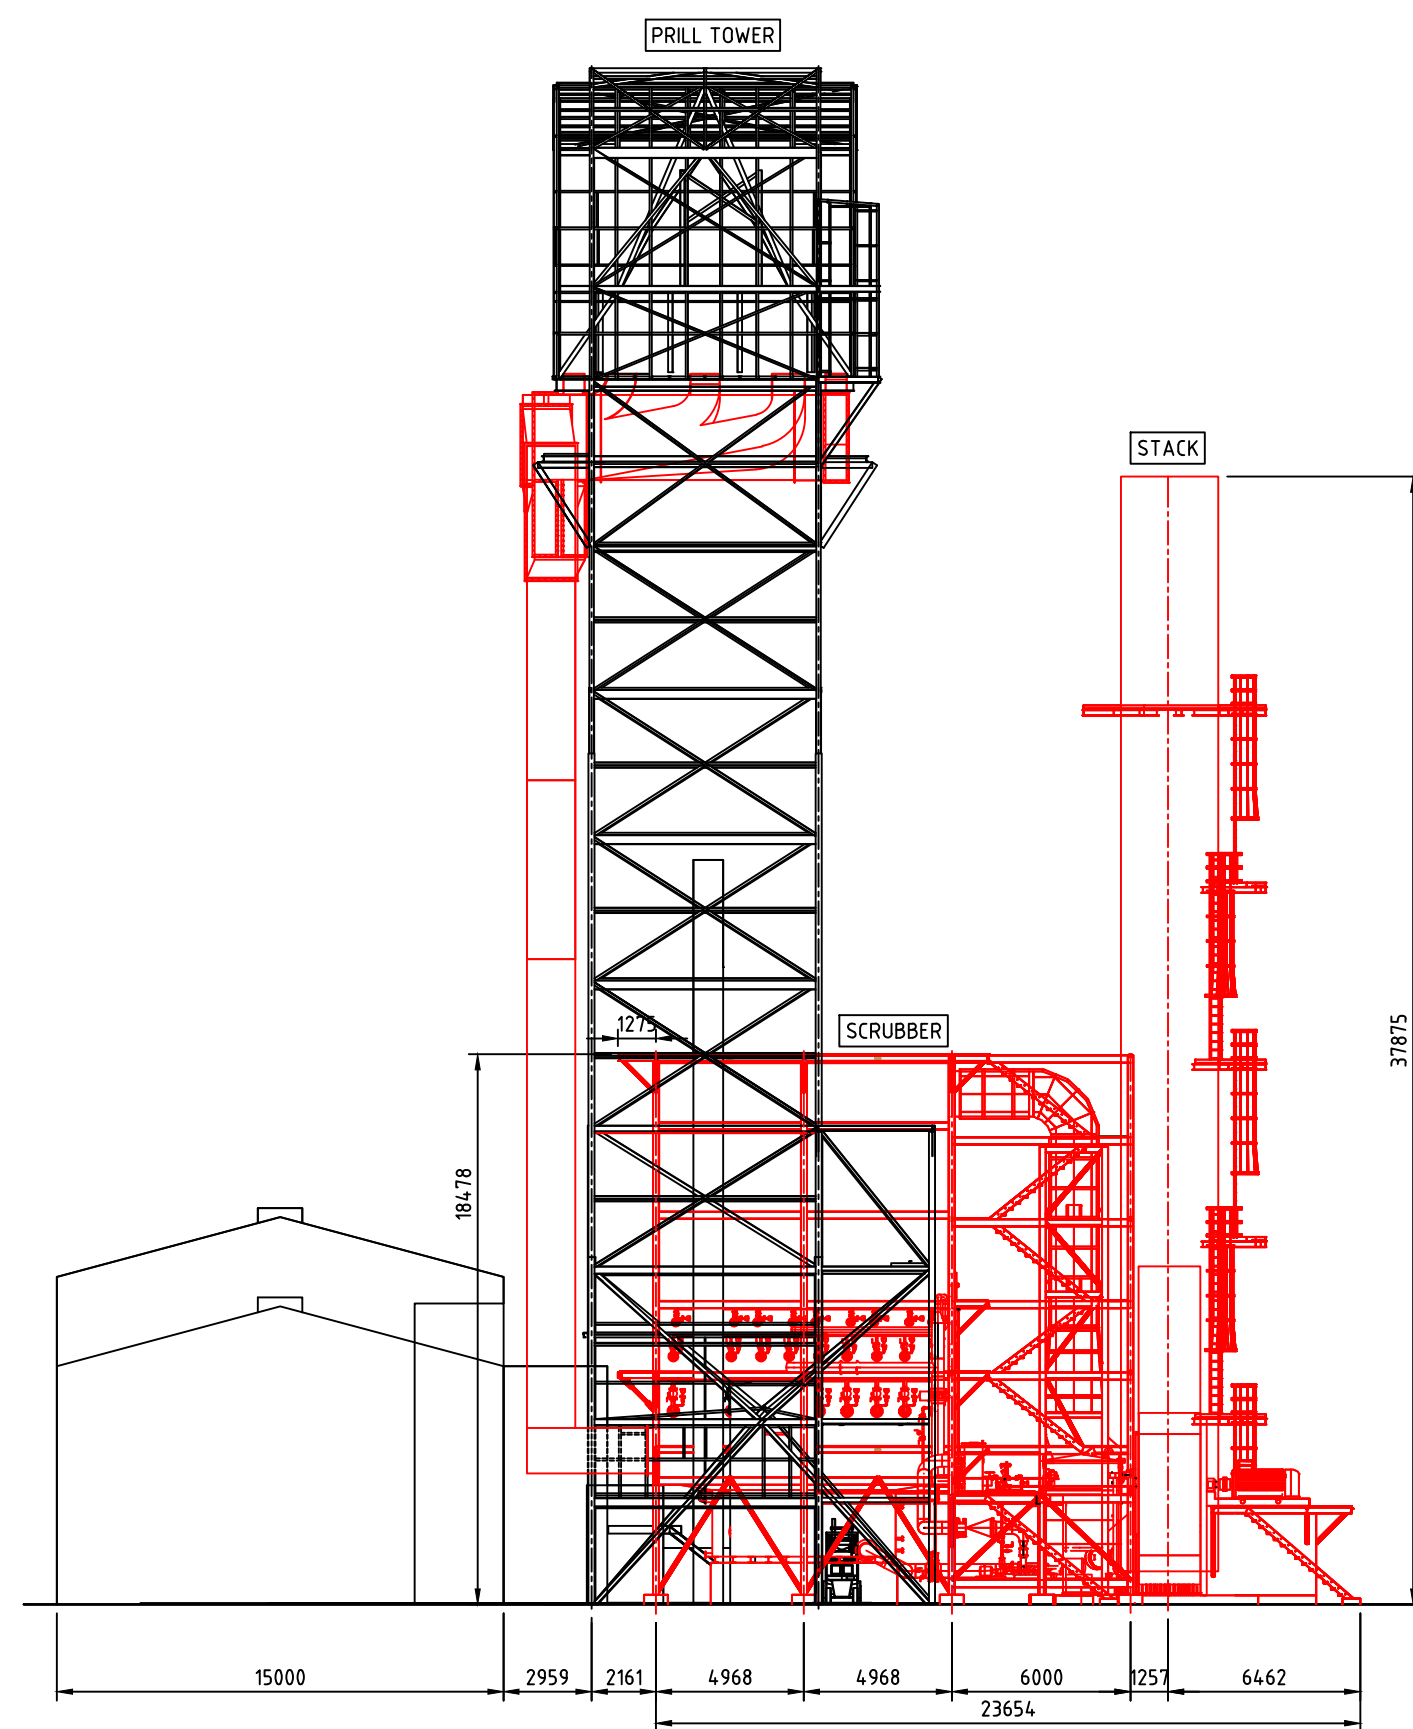

ELEVATION

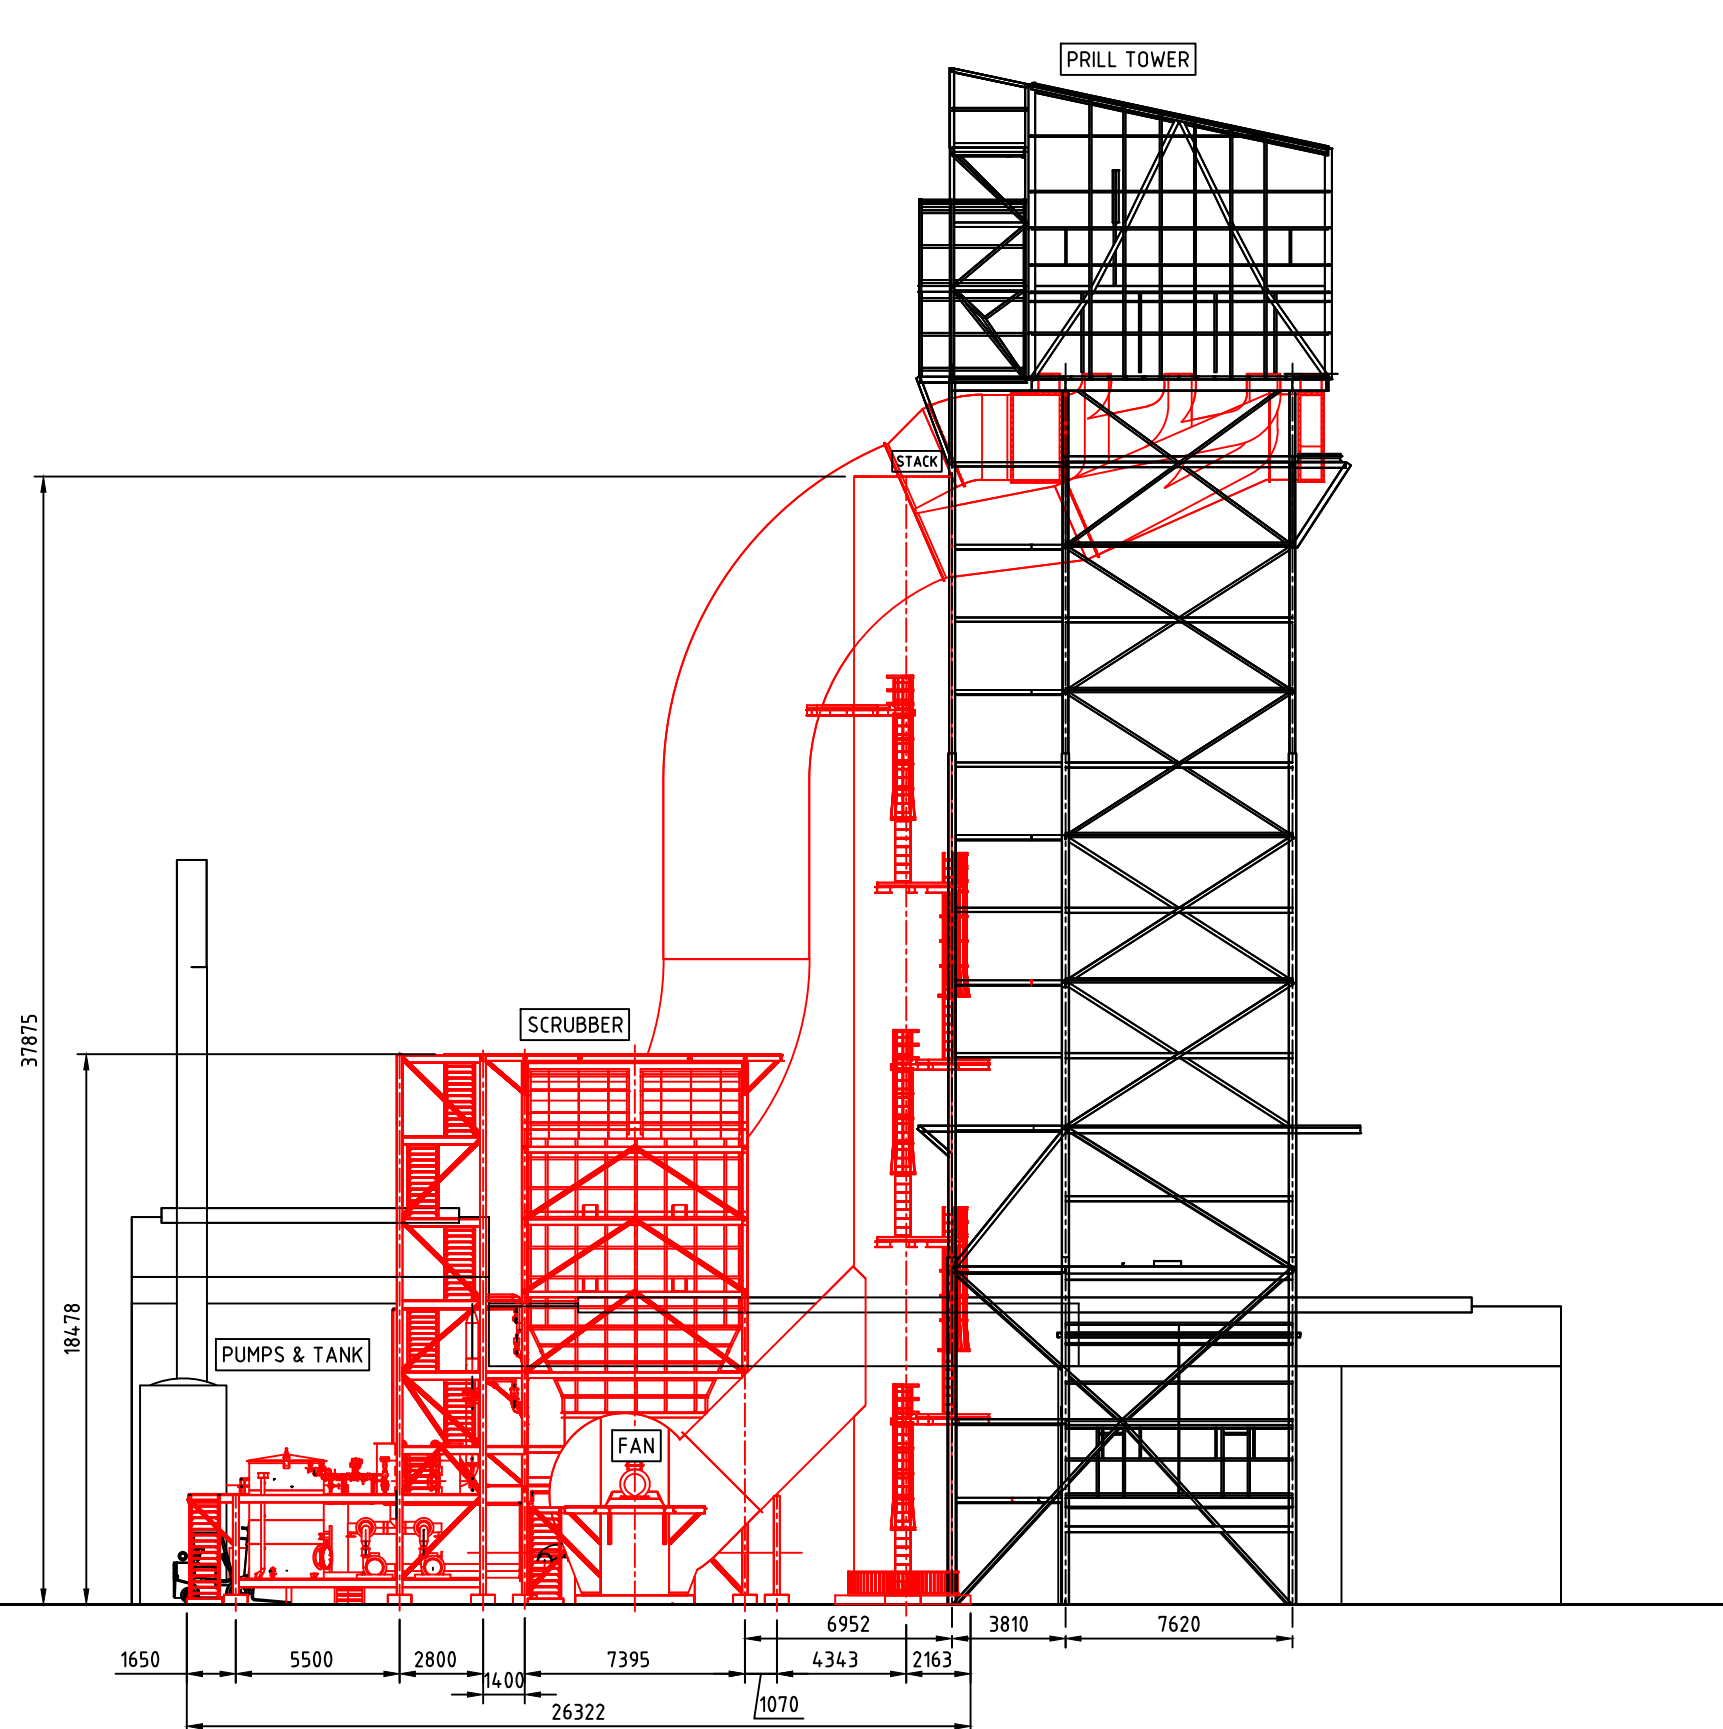

SIDE VIEW

DRAWN: JORD	DATE	SITE KOORAGANG ISLAND	ORICA Kooragang Island N.S.W. Australia	
CHECKED:	DATE	PLANT No.1 AMMONIUM NITRATE	TITLE PRILLING PRILL TOWER SCRUBBING OVERALL PLANT LAYOUT	
PASSED-1:	DATE	SECTION GENERAL	SHEET SIZE A1 DWG No. 841 x 594	
PASSED-2:	DATE	PROJECT - NO No C.006149	STATUS INDEX 14.02.07.00	
APPROVED:	DATE	SCALE	PROJECT ANP1 PRILL TOWER EMISSIONS ABATEMENT IRRIGATED FIBER BED SCRUBBER	
			TITLE OVERALL PLANT LAYOUT	
			DRG NO. C7711-000-OV-SK-00-0001	
			SHEET 1 of 1	
			REV A	

REFERENCE DOCS.

DOCUMENT NUMBER	DOCUMENT TITLE
1	
2	
3	

REVISION

Rev	A	ISSUED FOR INFORMATION	JJP	SV	SV	RPK	11.06.2021
		DESCRIPTION	DRN	CHK	ENG	APP	DATE

U.N.O Units: mm
Scale: 1:1
A1 JH ENABLED

CLIENT ORICA
ACAD

PROPRIETARY. Neither this document nor its contents may be used or reproduced in any manner without the written authorization of JORD INTERNATIONAL PTY. LTD.



PROJECT ANP1 PRILL TOWER EMISSIONS ABATEMENT IRRIGATED FIBER BED SCRUBBER
TITLE OVERALL PLANT LAYOUT
DRG NO. C7711-000-OV-SK-00-0001
SHEET 1 of 1
REV A