


DRAWING LIST

DA-A-000	COVER SHEET
DA-A-001	LOCATION PLAN
DA-A-002	EXISTING SITE PLAN
DA-A-003	SITE PLAN
DA-D-001	FLOOR PLAN - BASEMENT
DA-D-002	FLOOR PLAN - GROUND FLOOR
DA-D-003	FLOOR PLAN - LEVEL 1
DA-D-004	FLOOR PLAN - LEVEL 2
DA-D-005	FLOOR PLAN - LEVEL 3
DA-D-006	FLOOR PLAN PLANTROOM / ROOF PLAN
DA-D-007	ROOF PLAN PLANTROOM
DA-E-001	EAST + WEST ELEVATIONS
DA-E-002	NORTH + SOUTH ELEVATIONS
DA-E-003	PERSPECTIVES
DA-F-001	SECTIONS
DA-F-002	DETAIL SECTION/ELEVATION - EAST FACADE
DA-F-003	DETAIL SECTION/ELEVATION - NORTH FACADE
DA-Z-001	SHADOW DIAGRAM - DECEMBER
DA-Z-002	SHADOW DIAGRAM - JUNE
DA-Z-003	SHADOW DIAGRAM - MARCH/SEPTEMBER
DA-Z-004	PHOTOMONTAGES

AREA SCHEDULE

SITE AREA		7,357 SQM
LEVEL	GFA	NLA
BASEMENT	167 SQM	156 SQM
GROUND	4,253 SQM	3,984 SQM
LEVEL 1	1,600 SQM	834 SQM
LEVEL 2	3,723 SQM	3,453 SQM
LEVEL 3	3,805 SQM	3,550 SQM
TOTAL	13,548 SQM	11,979 SQM
FSR	1.84:1	
CARPARKING		
STAFF		88
VISITOR		9
TOTAL		97

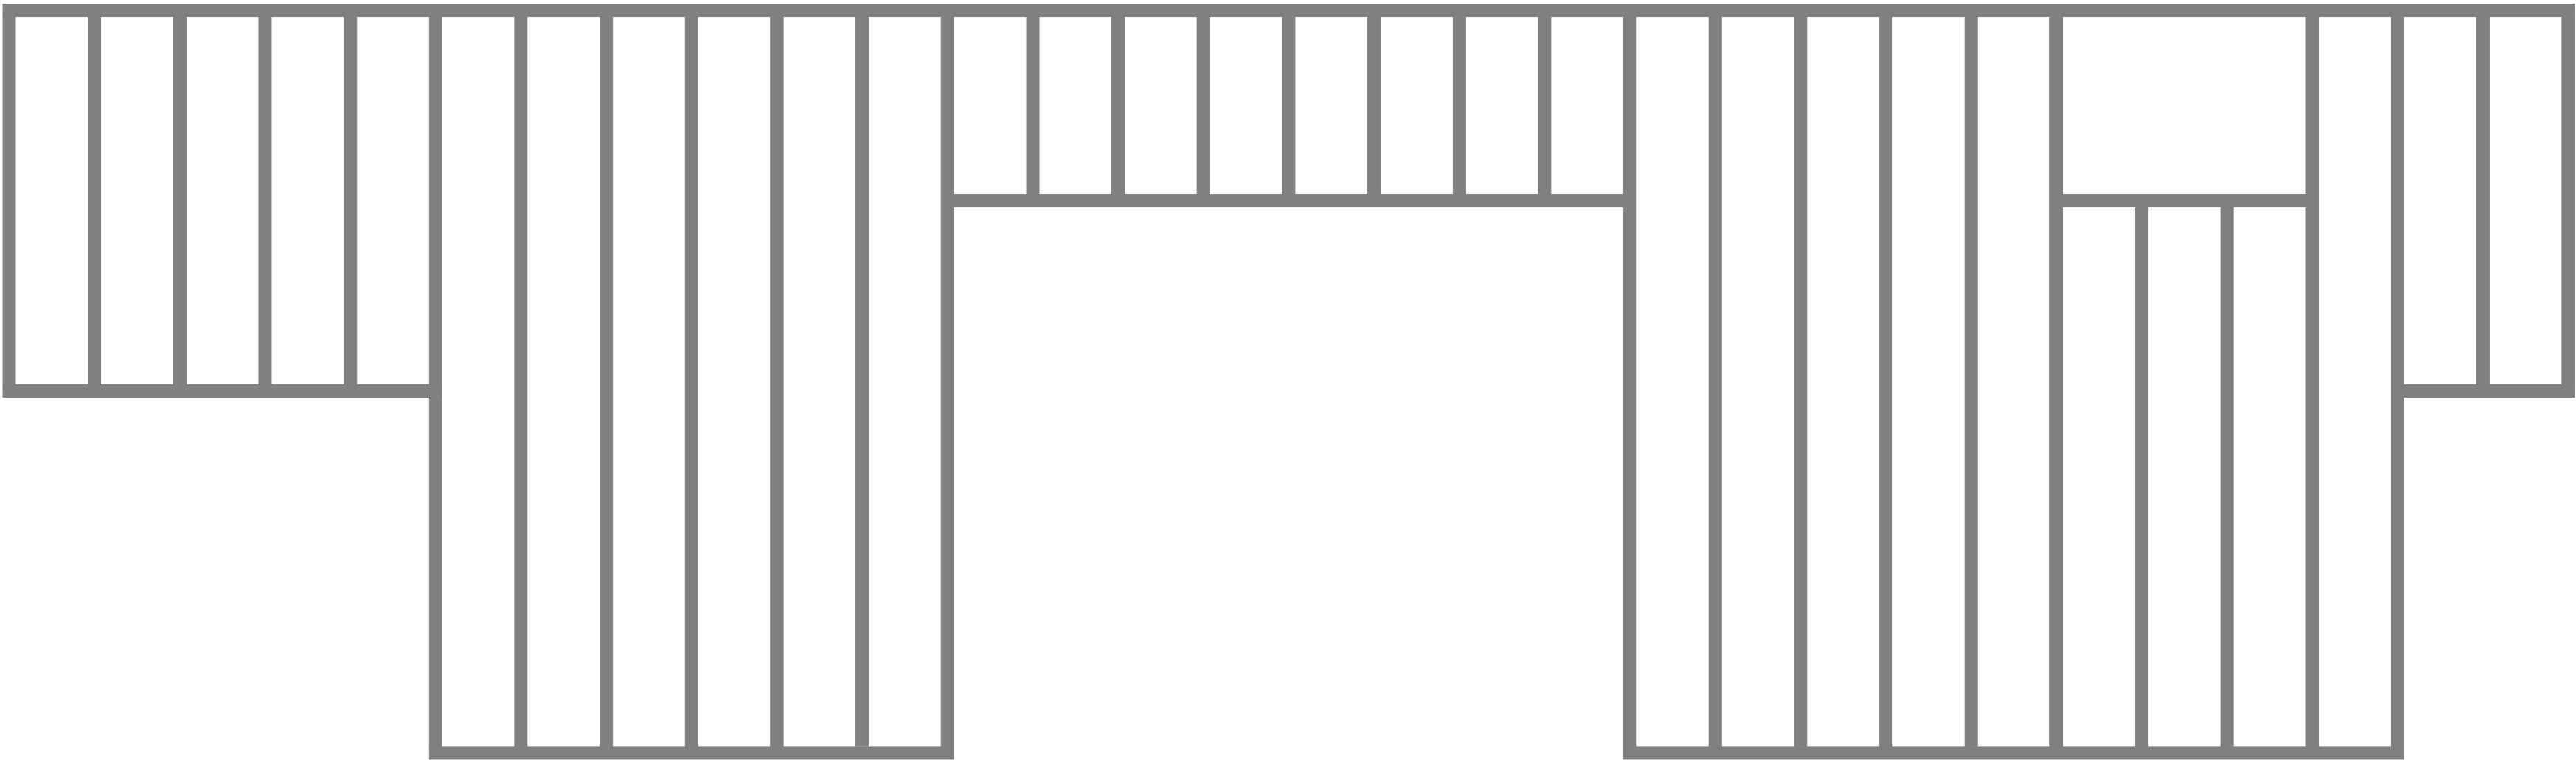

DEVELOPMENT APPLICATION | ARCBS - AUSTRALIAN RED CROSS BLOOD SERVICE | 17 O'RIORDAN STREET | ALEXANDRIA | NSW | AUGUST 2008