


01 WEST ELEVATION  
1:200

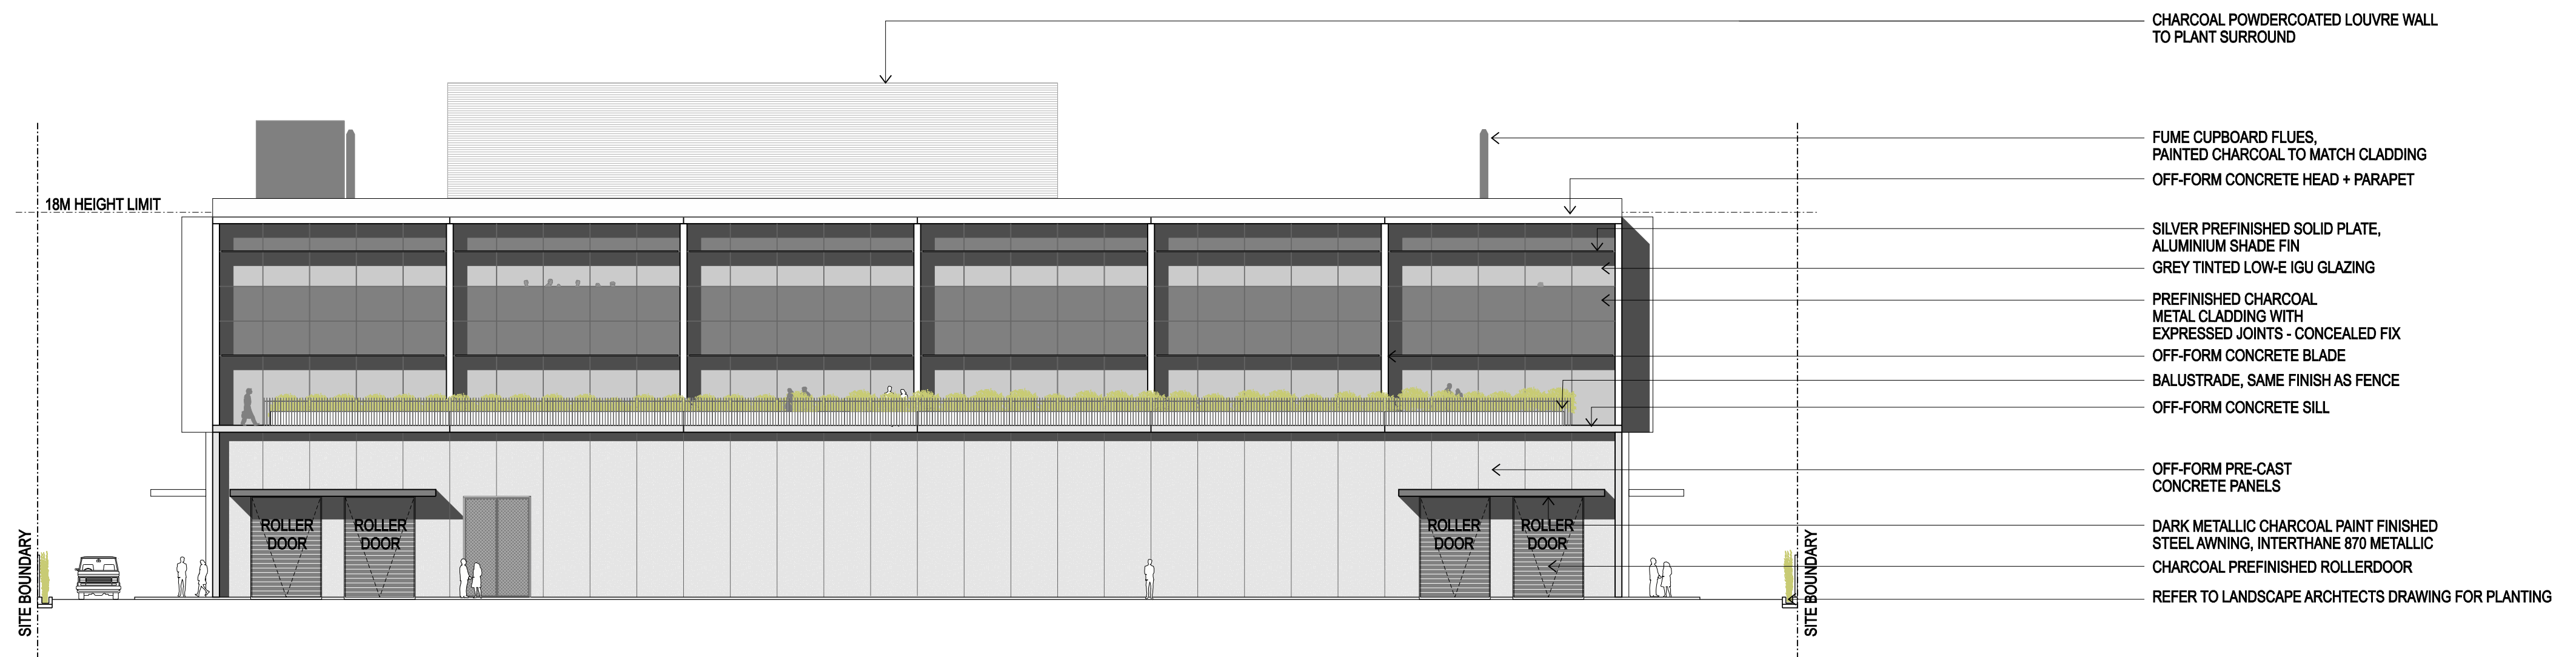

02 EAST ELEVATION  
1:200

