

O'RIORDAN STREET ELEVATION




PERSPECTIVE OF ENTRY LOBBY





PERSPECTIVE FROM NORTH-EAST

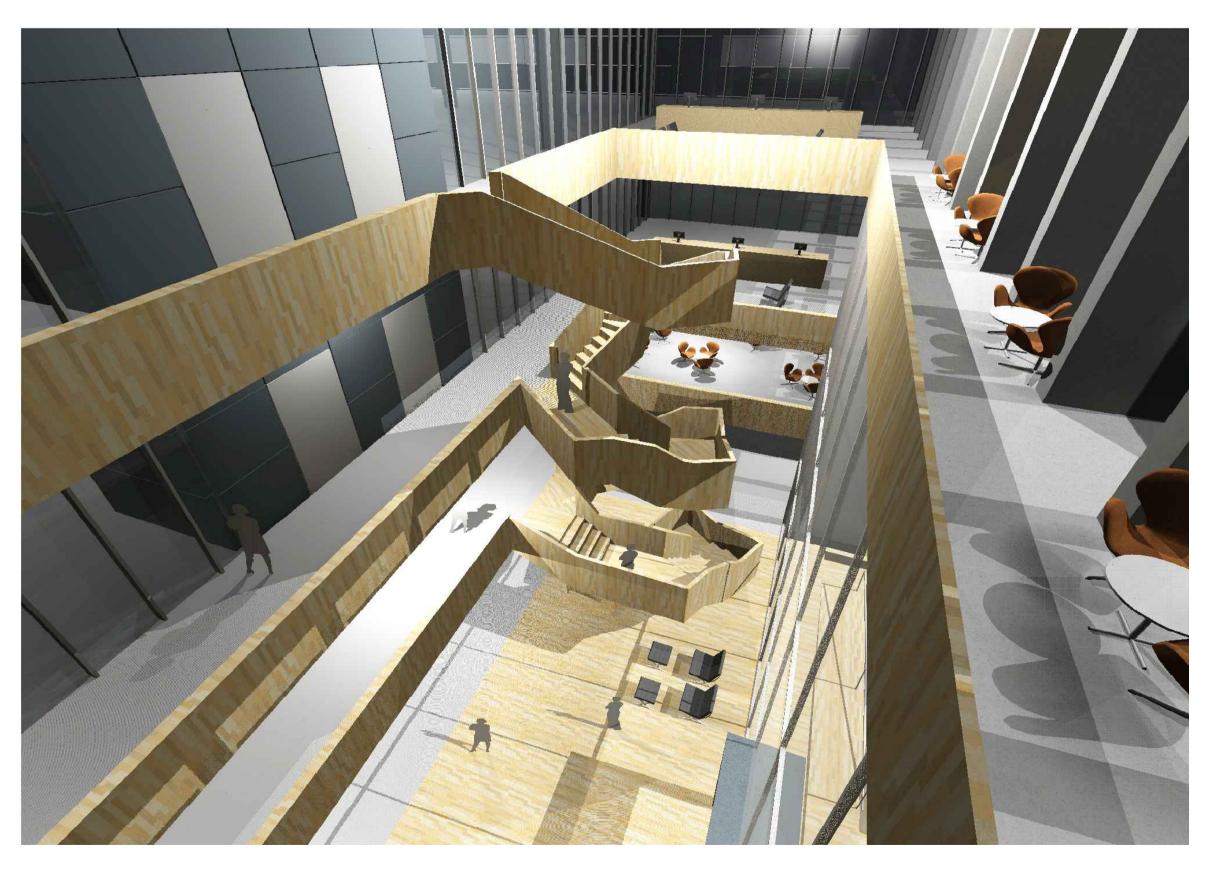

PERSPECTIVE OF ATRIUM

SCALE NTS

PERSPECTIVES

DRAWING NO DATE DA-E-003 06.08.08 A

ISSUE