




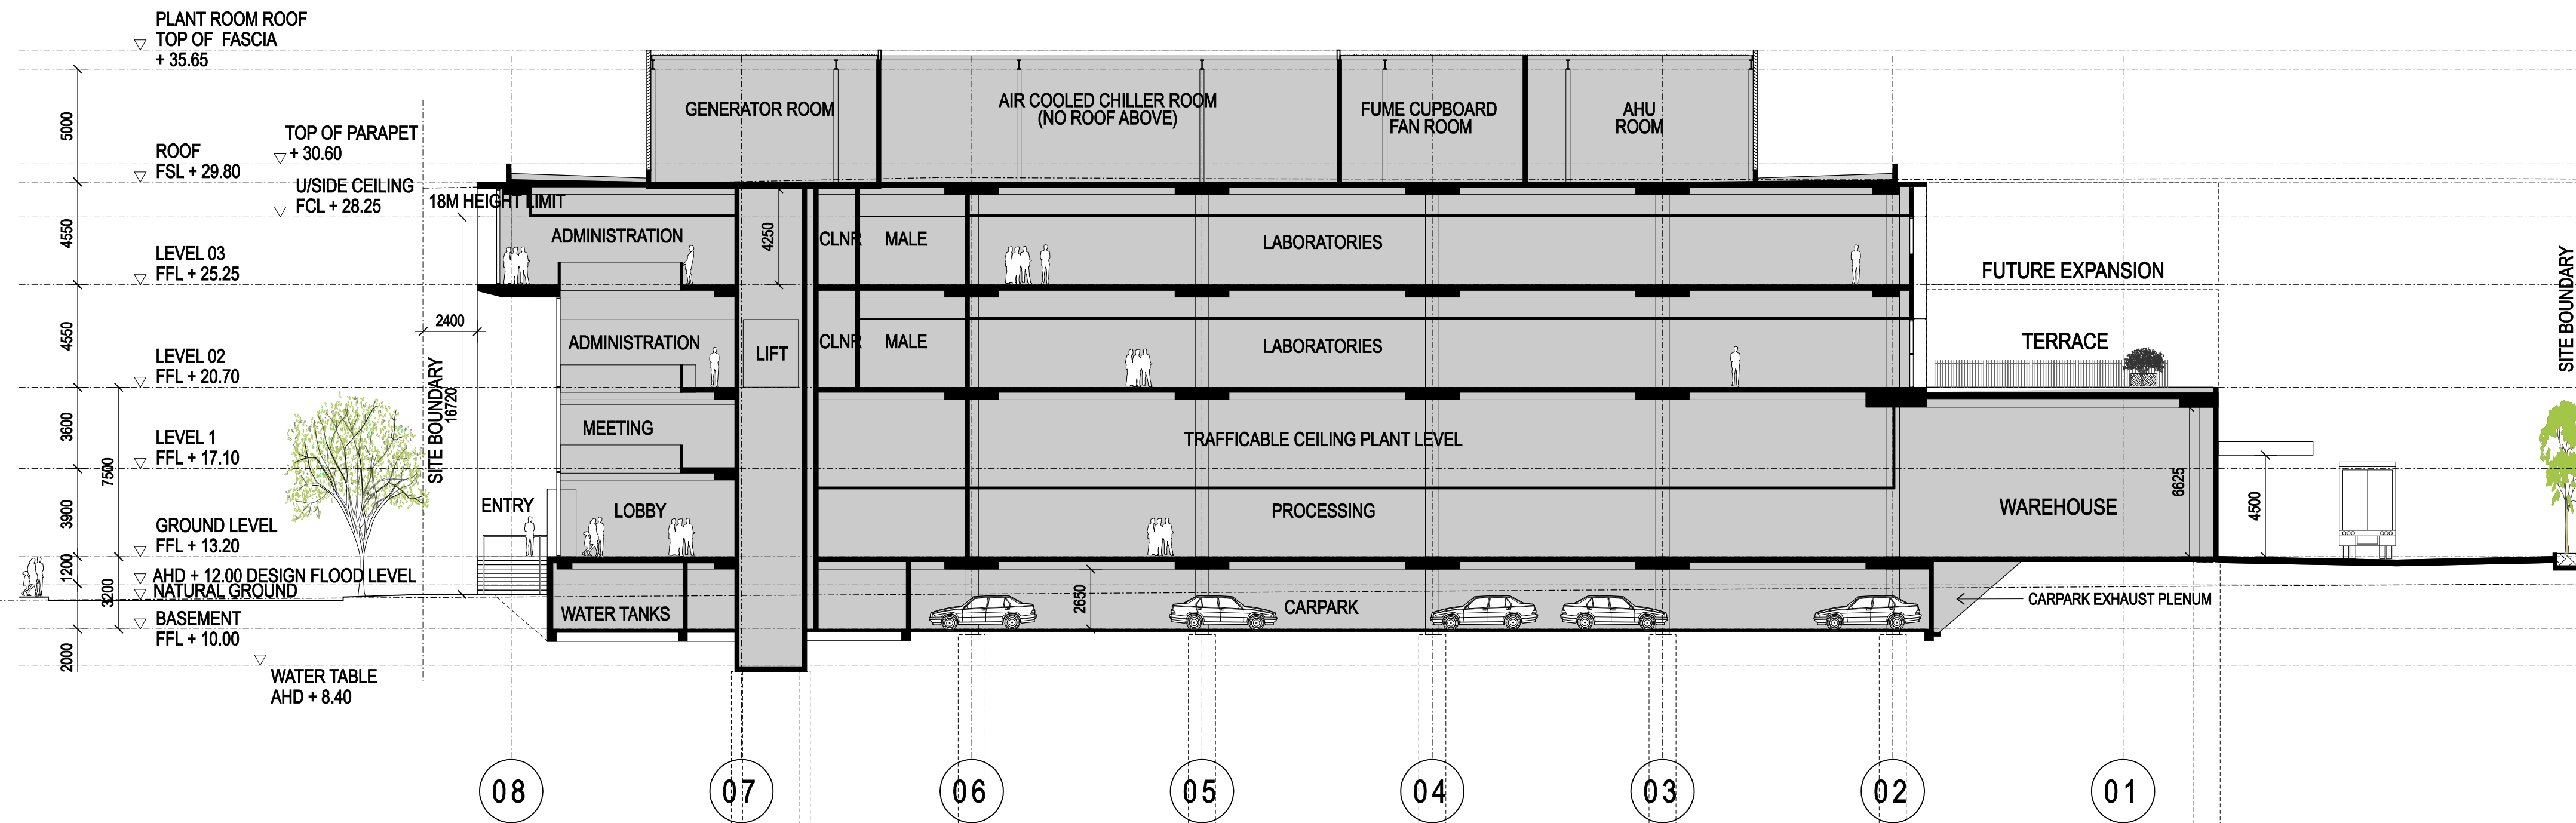


01 SECTION A
1:400

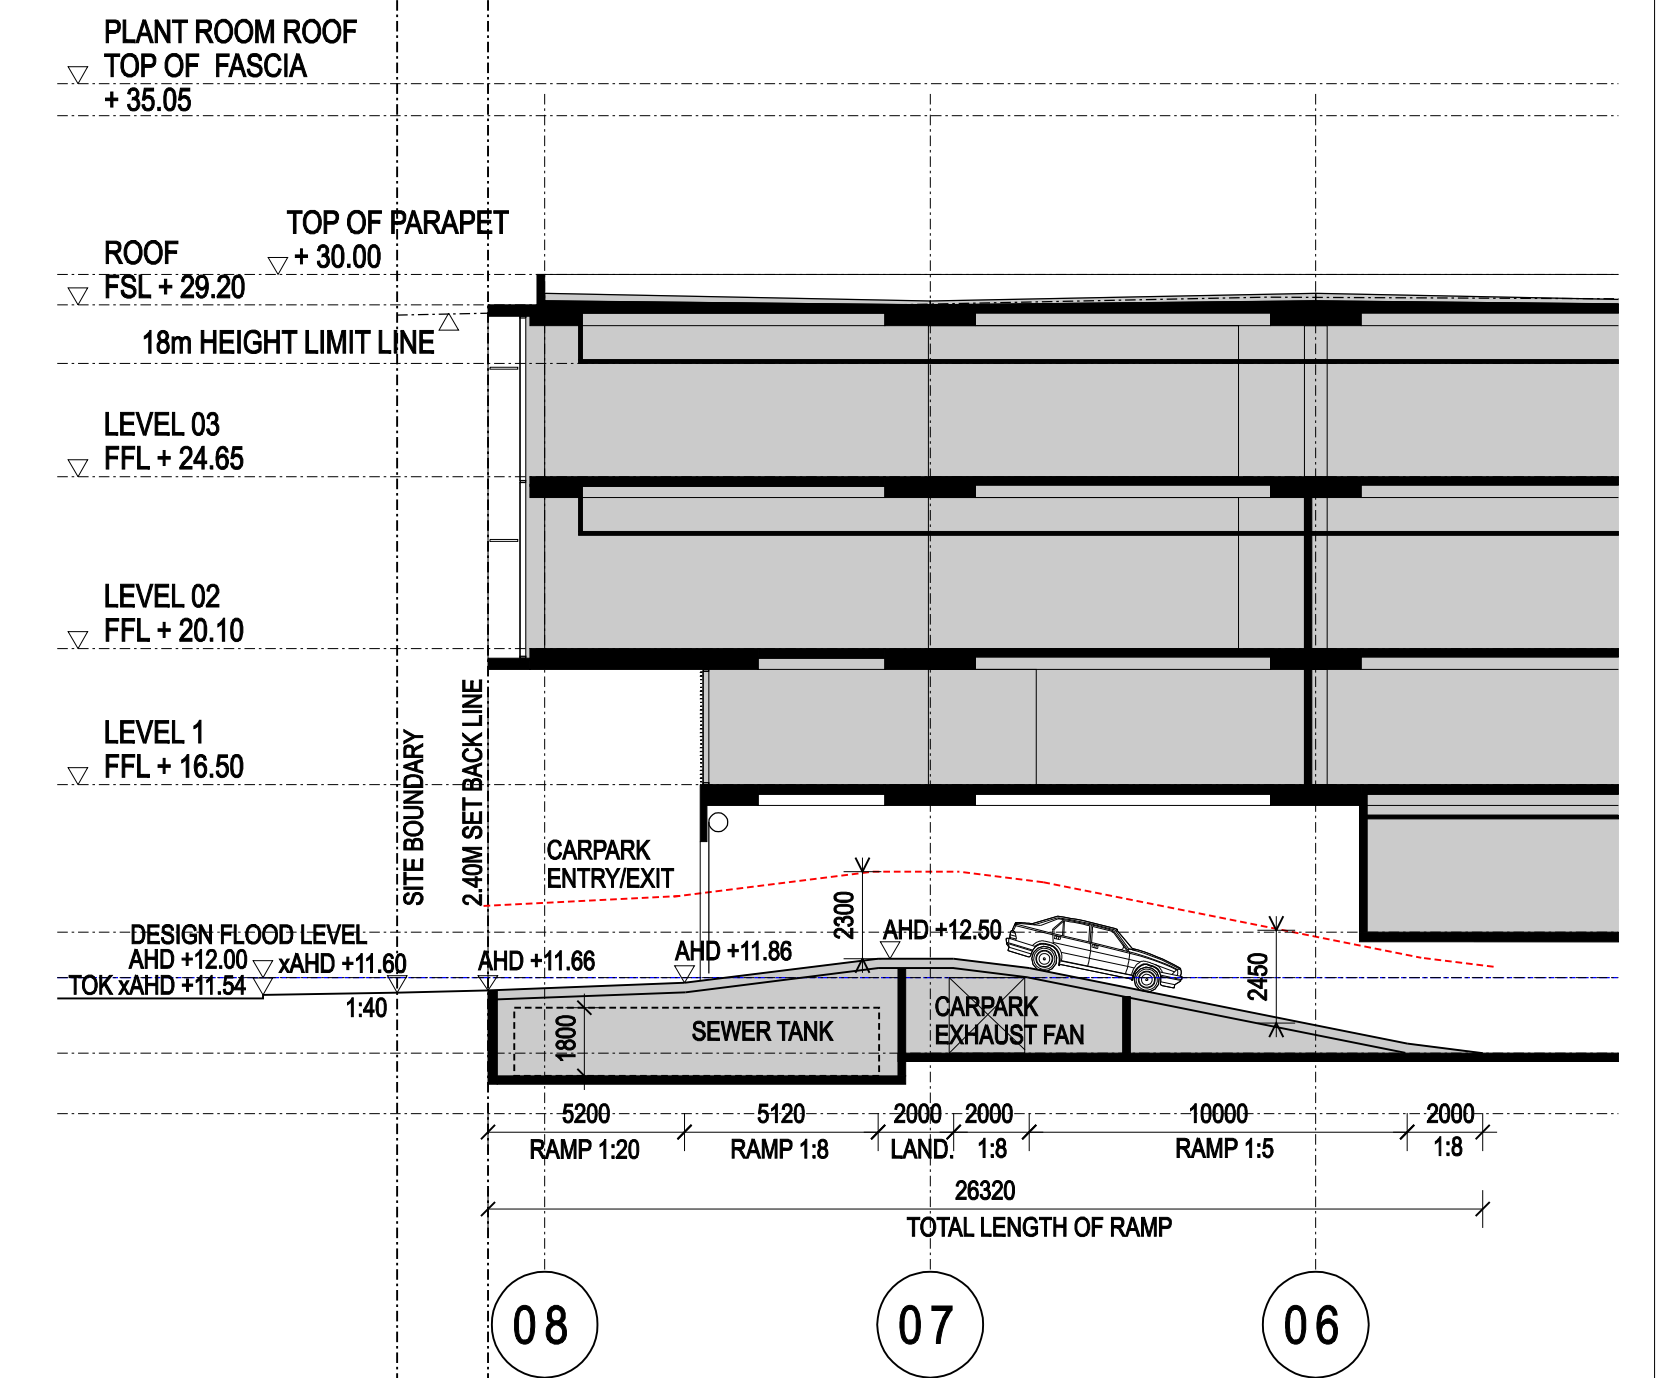

03 SECTION THROUGH CAR PARK RAMP
1:400

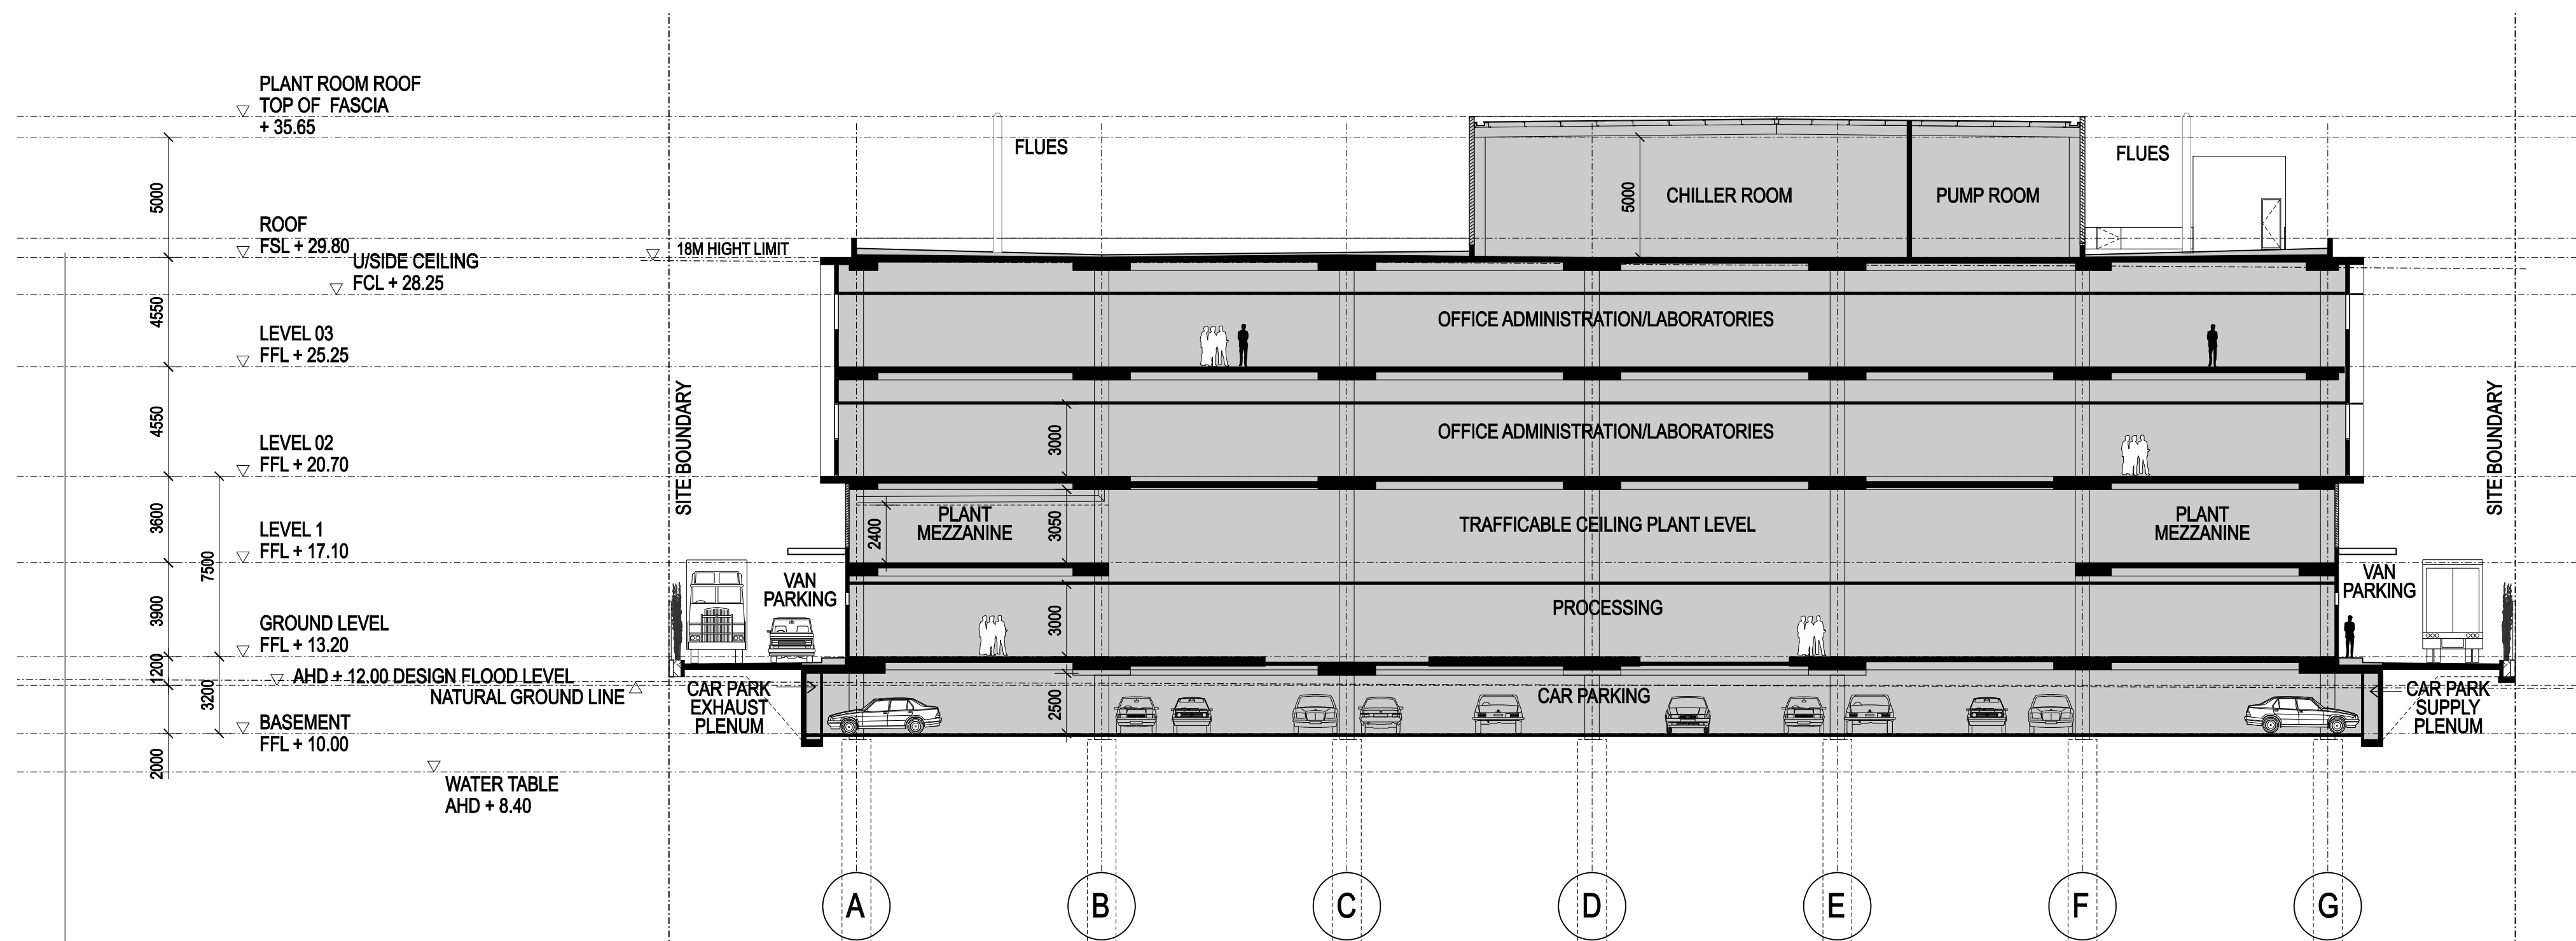

02 SECTION B
1:400

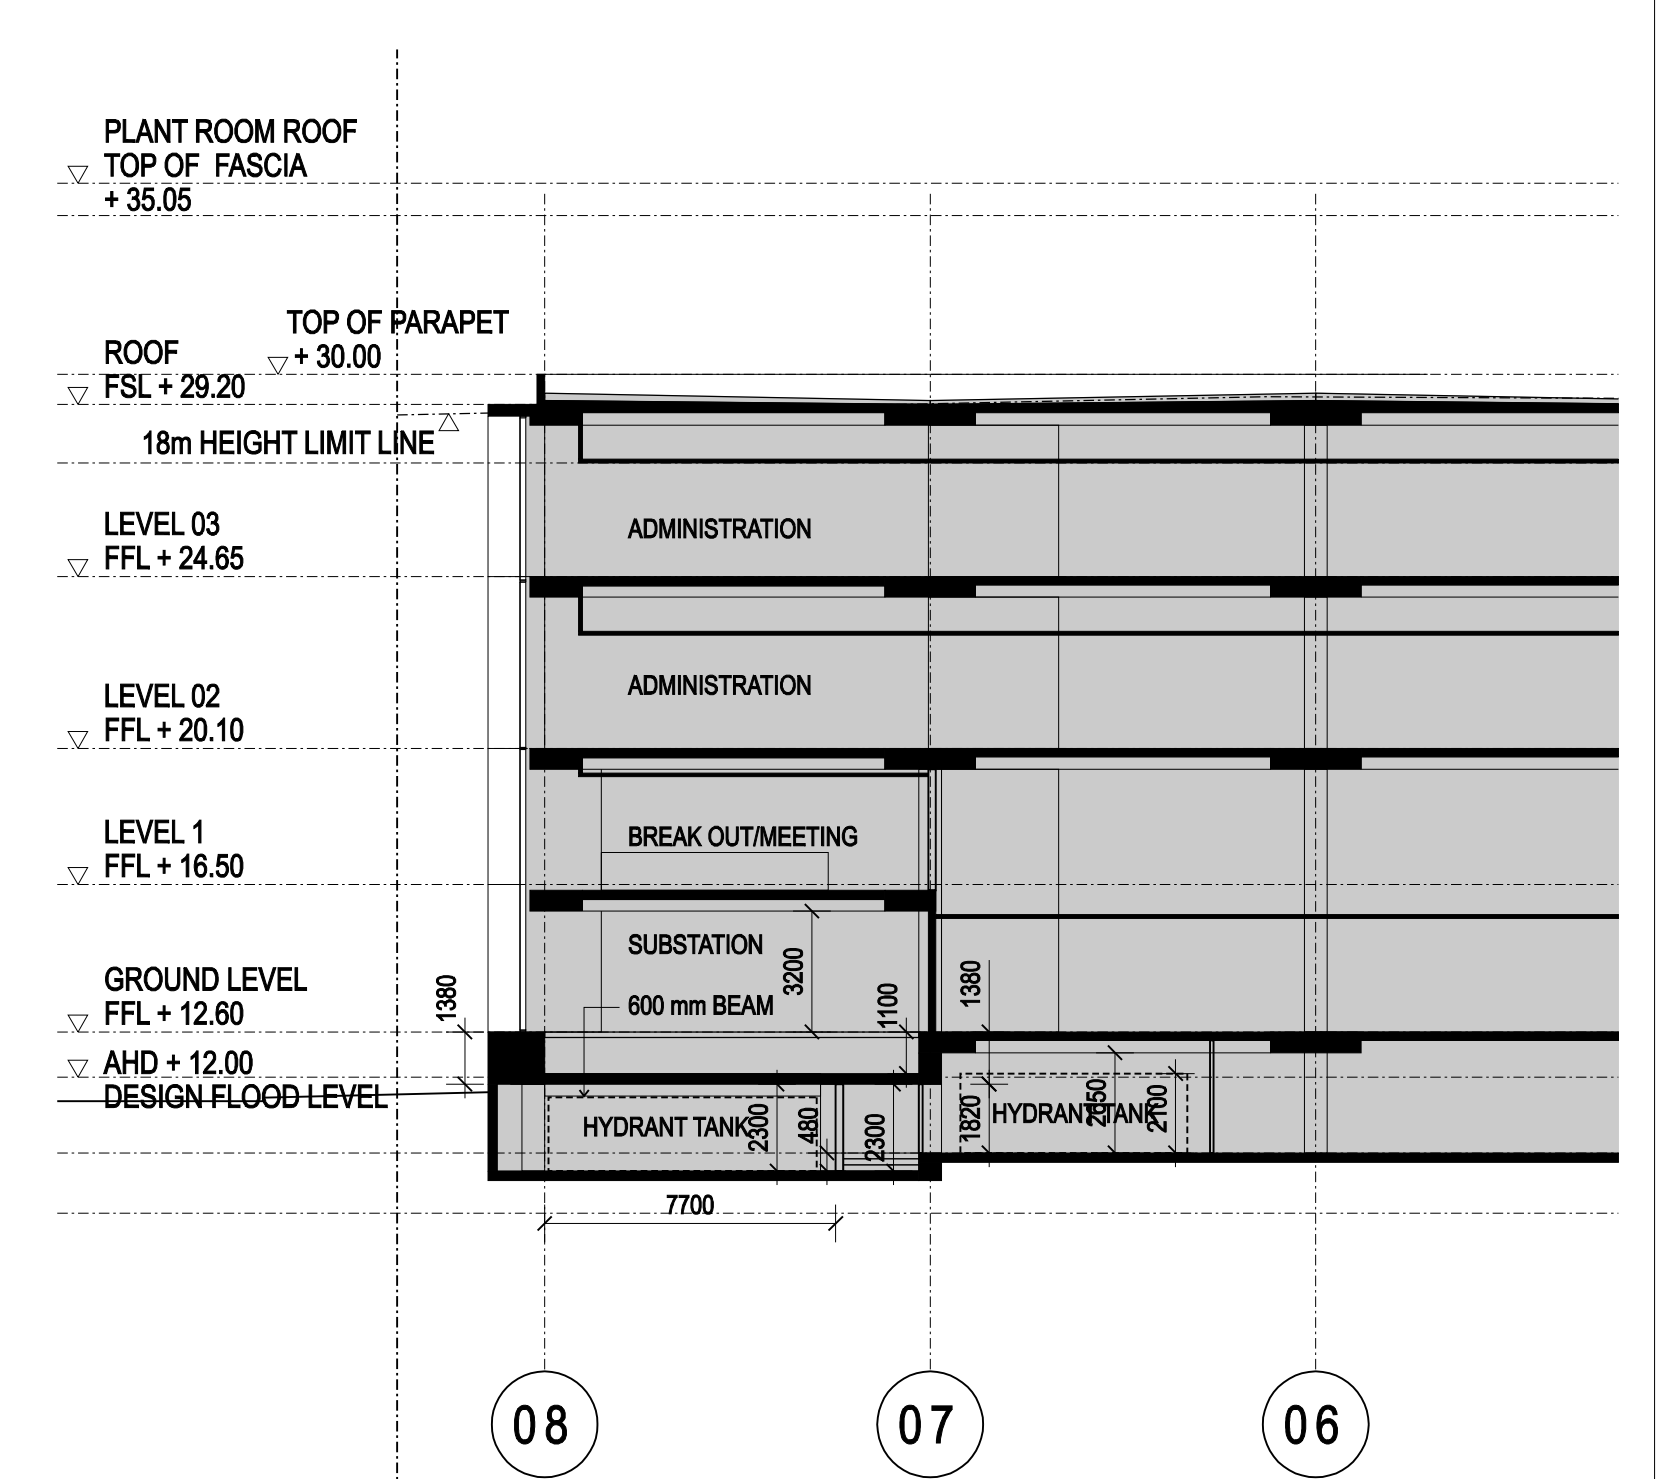

04 SECTION THROUGH SUBSTATION
1:400