




Planning

Major Project Number: 08_0148 approved on 30 September 2010 by the Deputy Director General under delegation from the Minister, in accordance with the Environmental Planning & Assessment Act 1979, subject to conditions of approval.

Signed:

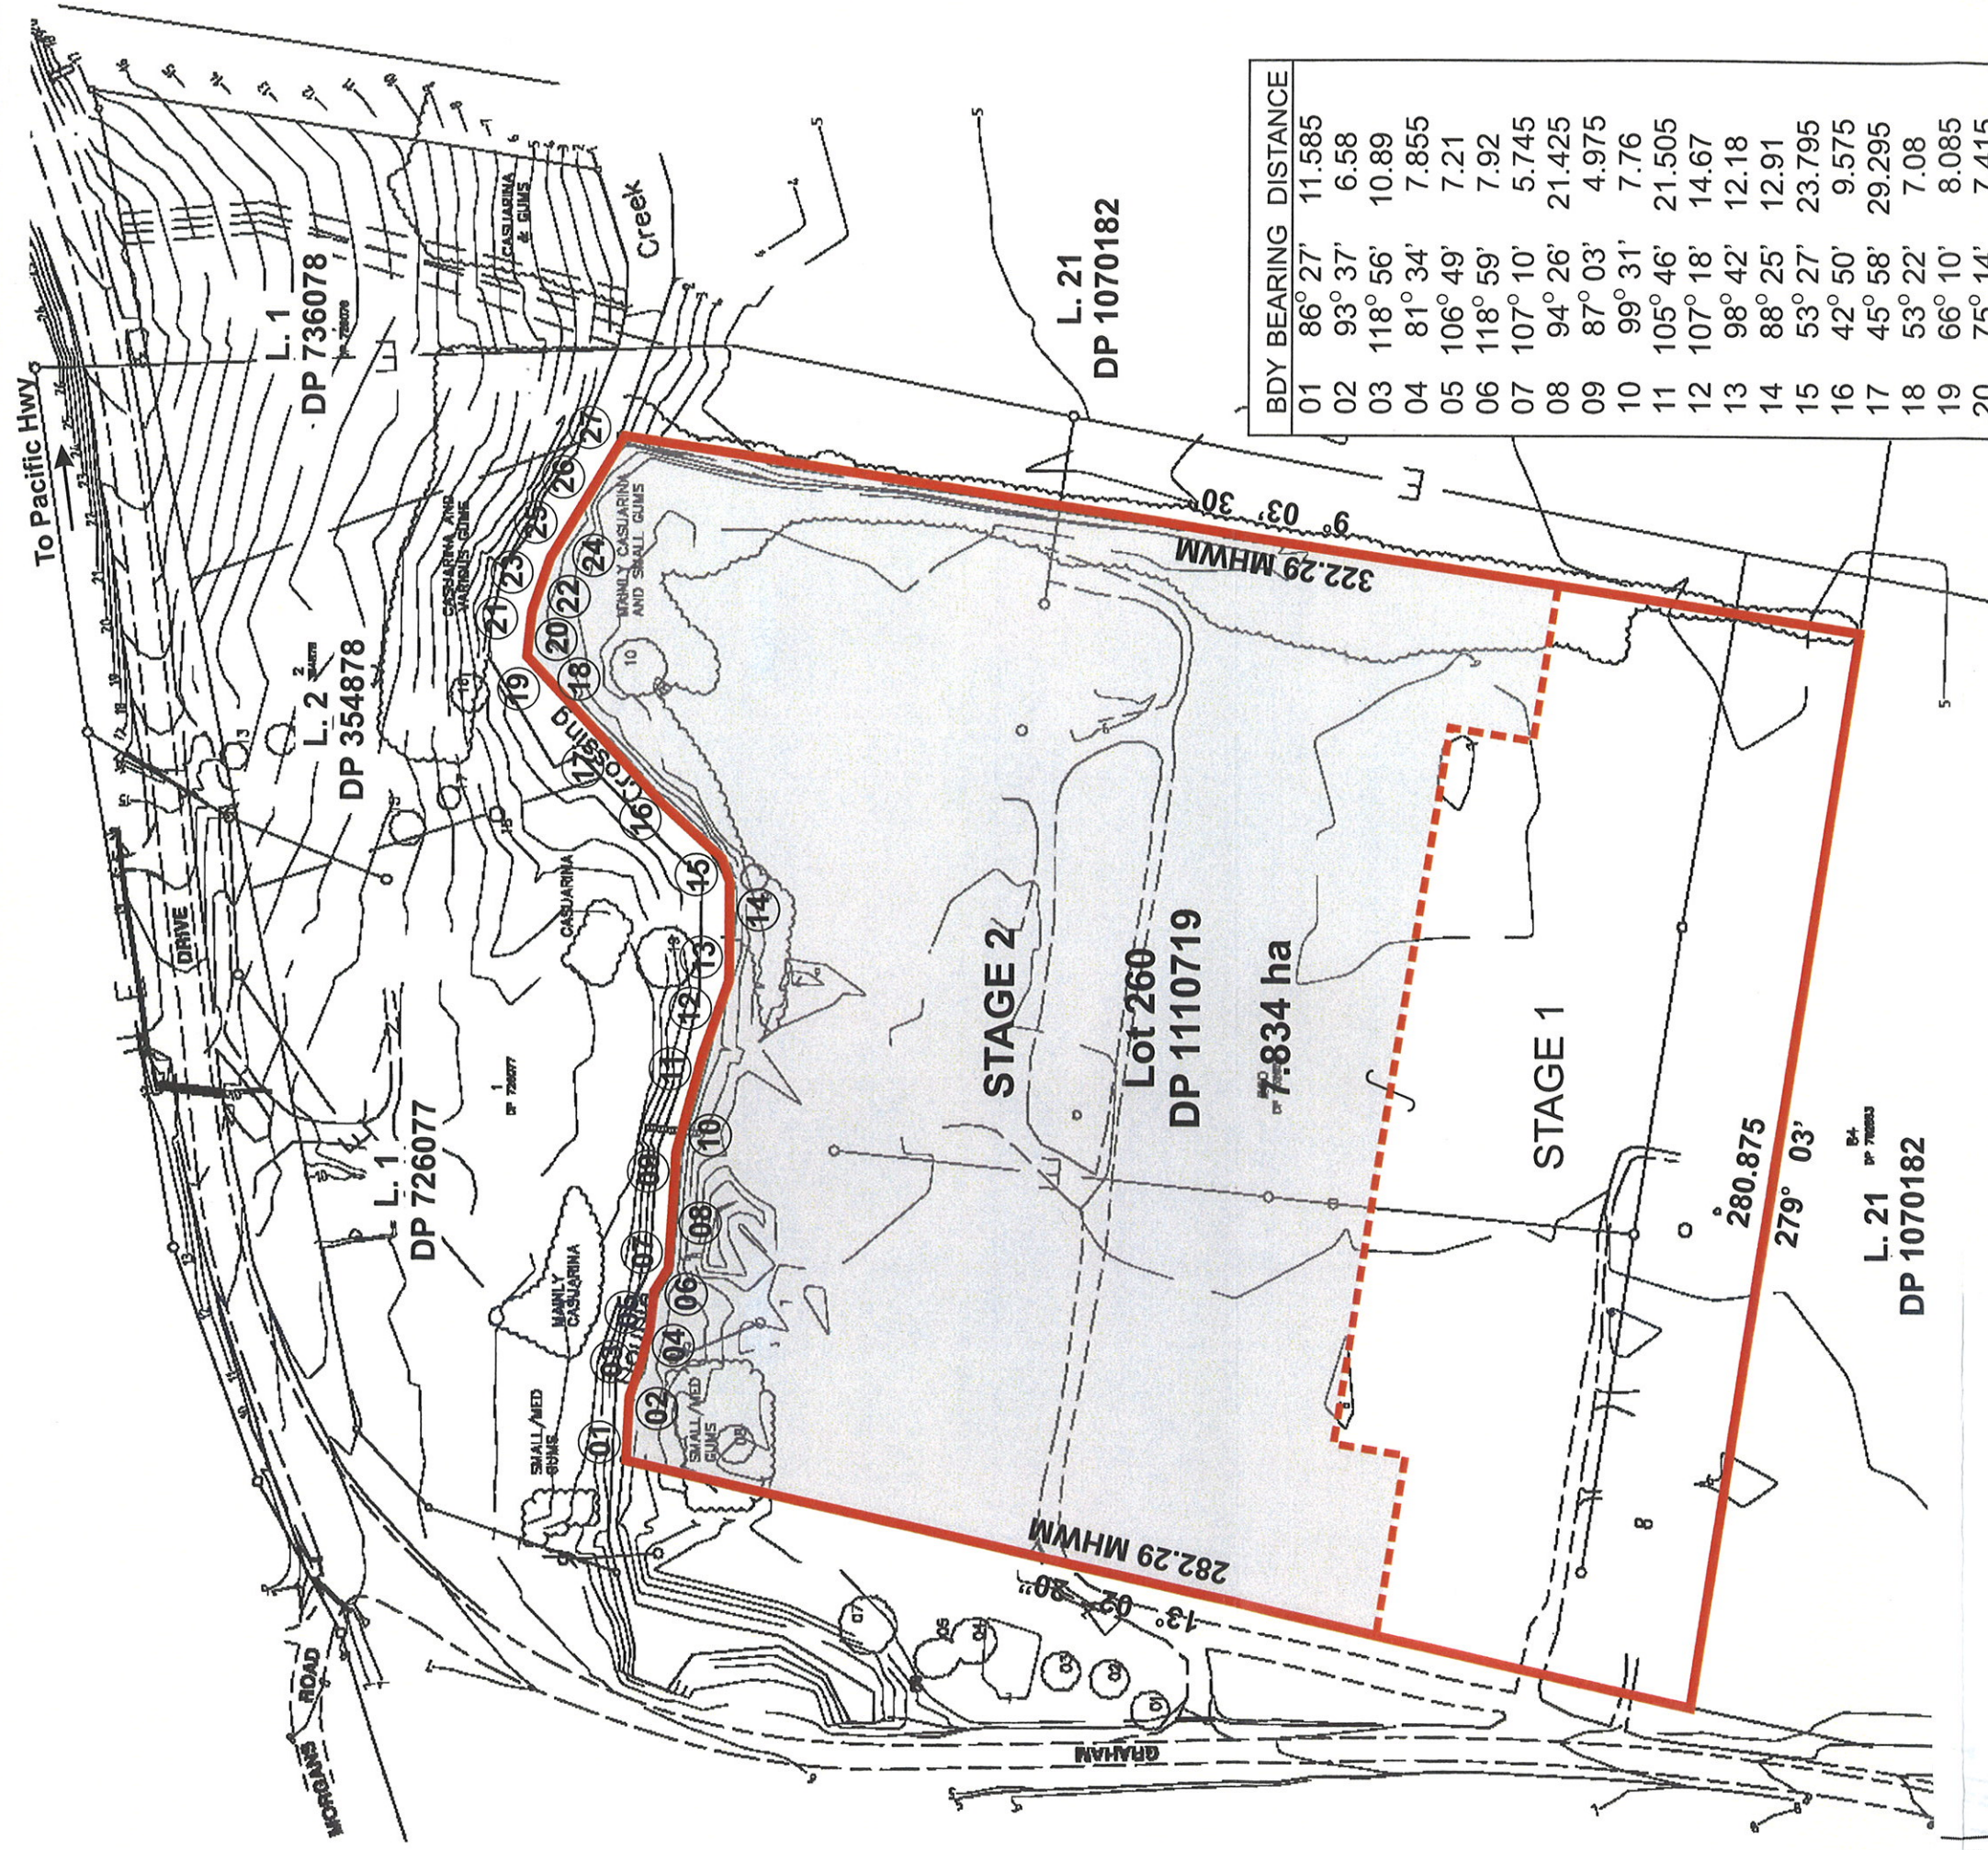

50m
1:2500 @ A4

Source: Blairlanskey Surveys

Date: July 2009

1184-328

Plan 2

EXISTING SITE SURVEY PLAN