

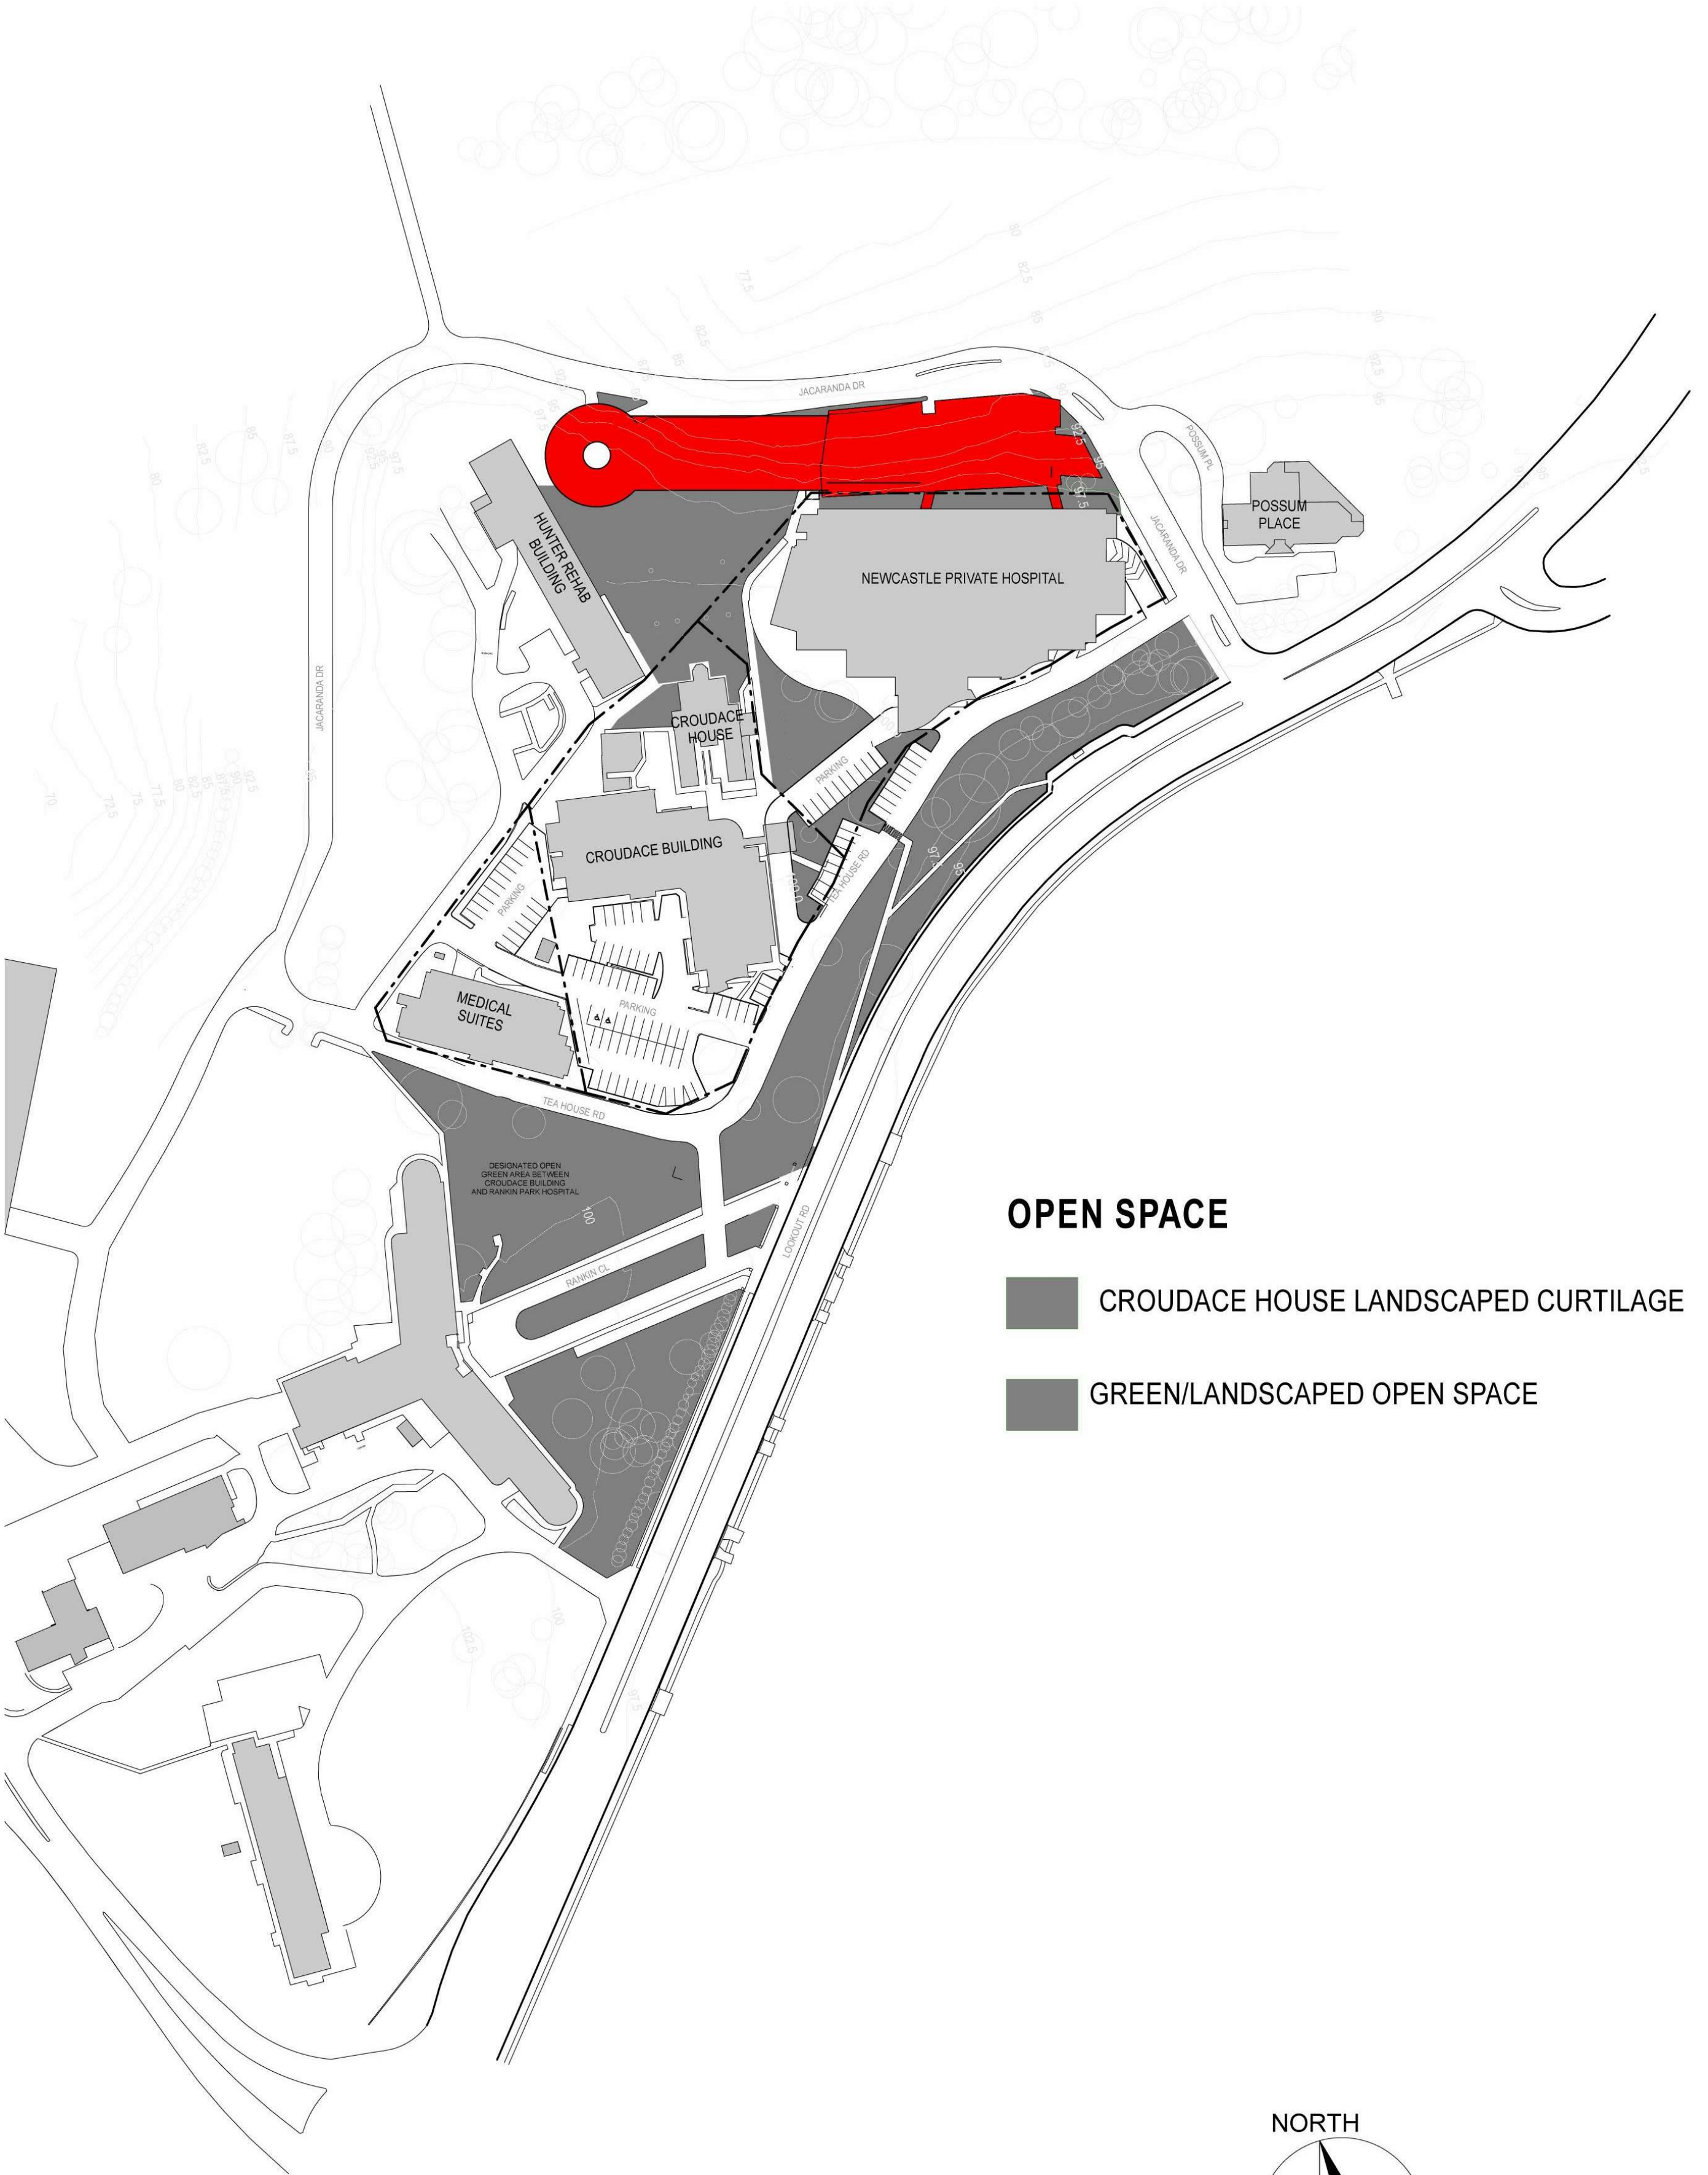


**BUSHFIRE ZONE**  
70m BUSHFIRE EXCLUSION ZONE  
→  
**EXTENT OF SUBSTANTIAL VEGETATION**

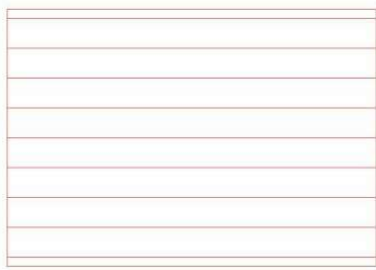

**OPEN SPACE**  
CROUDACE HOUSE LANDSCAPED CURTILAGE  
GREEN/LANDSCAPED OPEN SPACE

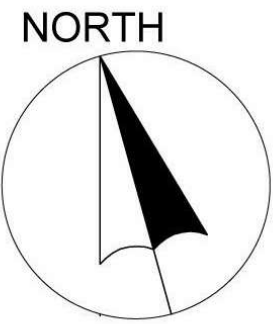

Notes  
The information contained in this document is copyright and may not be used or reproduced for any other project or purpose.  
Verify all dimensions and levels on site and report any discrepancies to dwp/suters for direction prior to the commencement of work.  
Drawings are to be read in conjunction with all other contract documents. Use figured dimensions only. Do not scale from drawings. dwp/suters cannot guarantee the accuracy of content and format for copies of drawings issued electronically.  
The completion of the Issue Details Checked and Authorised section is confirmation of the status of the drawing. The drawing shall not be used for construction unless endorsed 'For Construction' and authorised for issue.


Architect  
© dwp Australia Pty Ltd  
Registered Business Name dwp/suters ABN 37 169 328 018  
Robert Macdonoe Nominated Architect NSW ARB 4699  
www.dwpsuters.com

Revisions				
B	REVISED DA SUBMISSION	15.07.15	CB	EC
A	ISSUED FOR DA	27.02.15	CB	EC
Issue	Description	Date	Chk	Auth




Project NEWCASTLE PRIVATE HOSPITAL - ALTERATIONS		Drawing SITE ANALYSIS	
Client HEALTHSCOPE		Scale @ A1	Date Printed 7/15/2015 4:21:17 PM
Location 14 LOOKOUT ROAD, NEW LAMBTON HEIGHTS NSW		Project Number 203046	Drawing Number SK011
		Issue B	



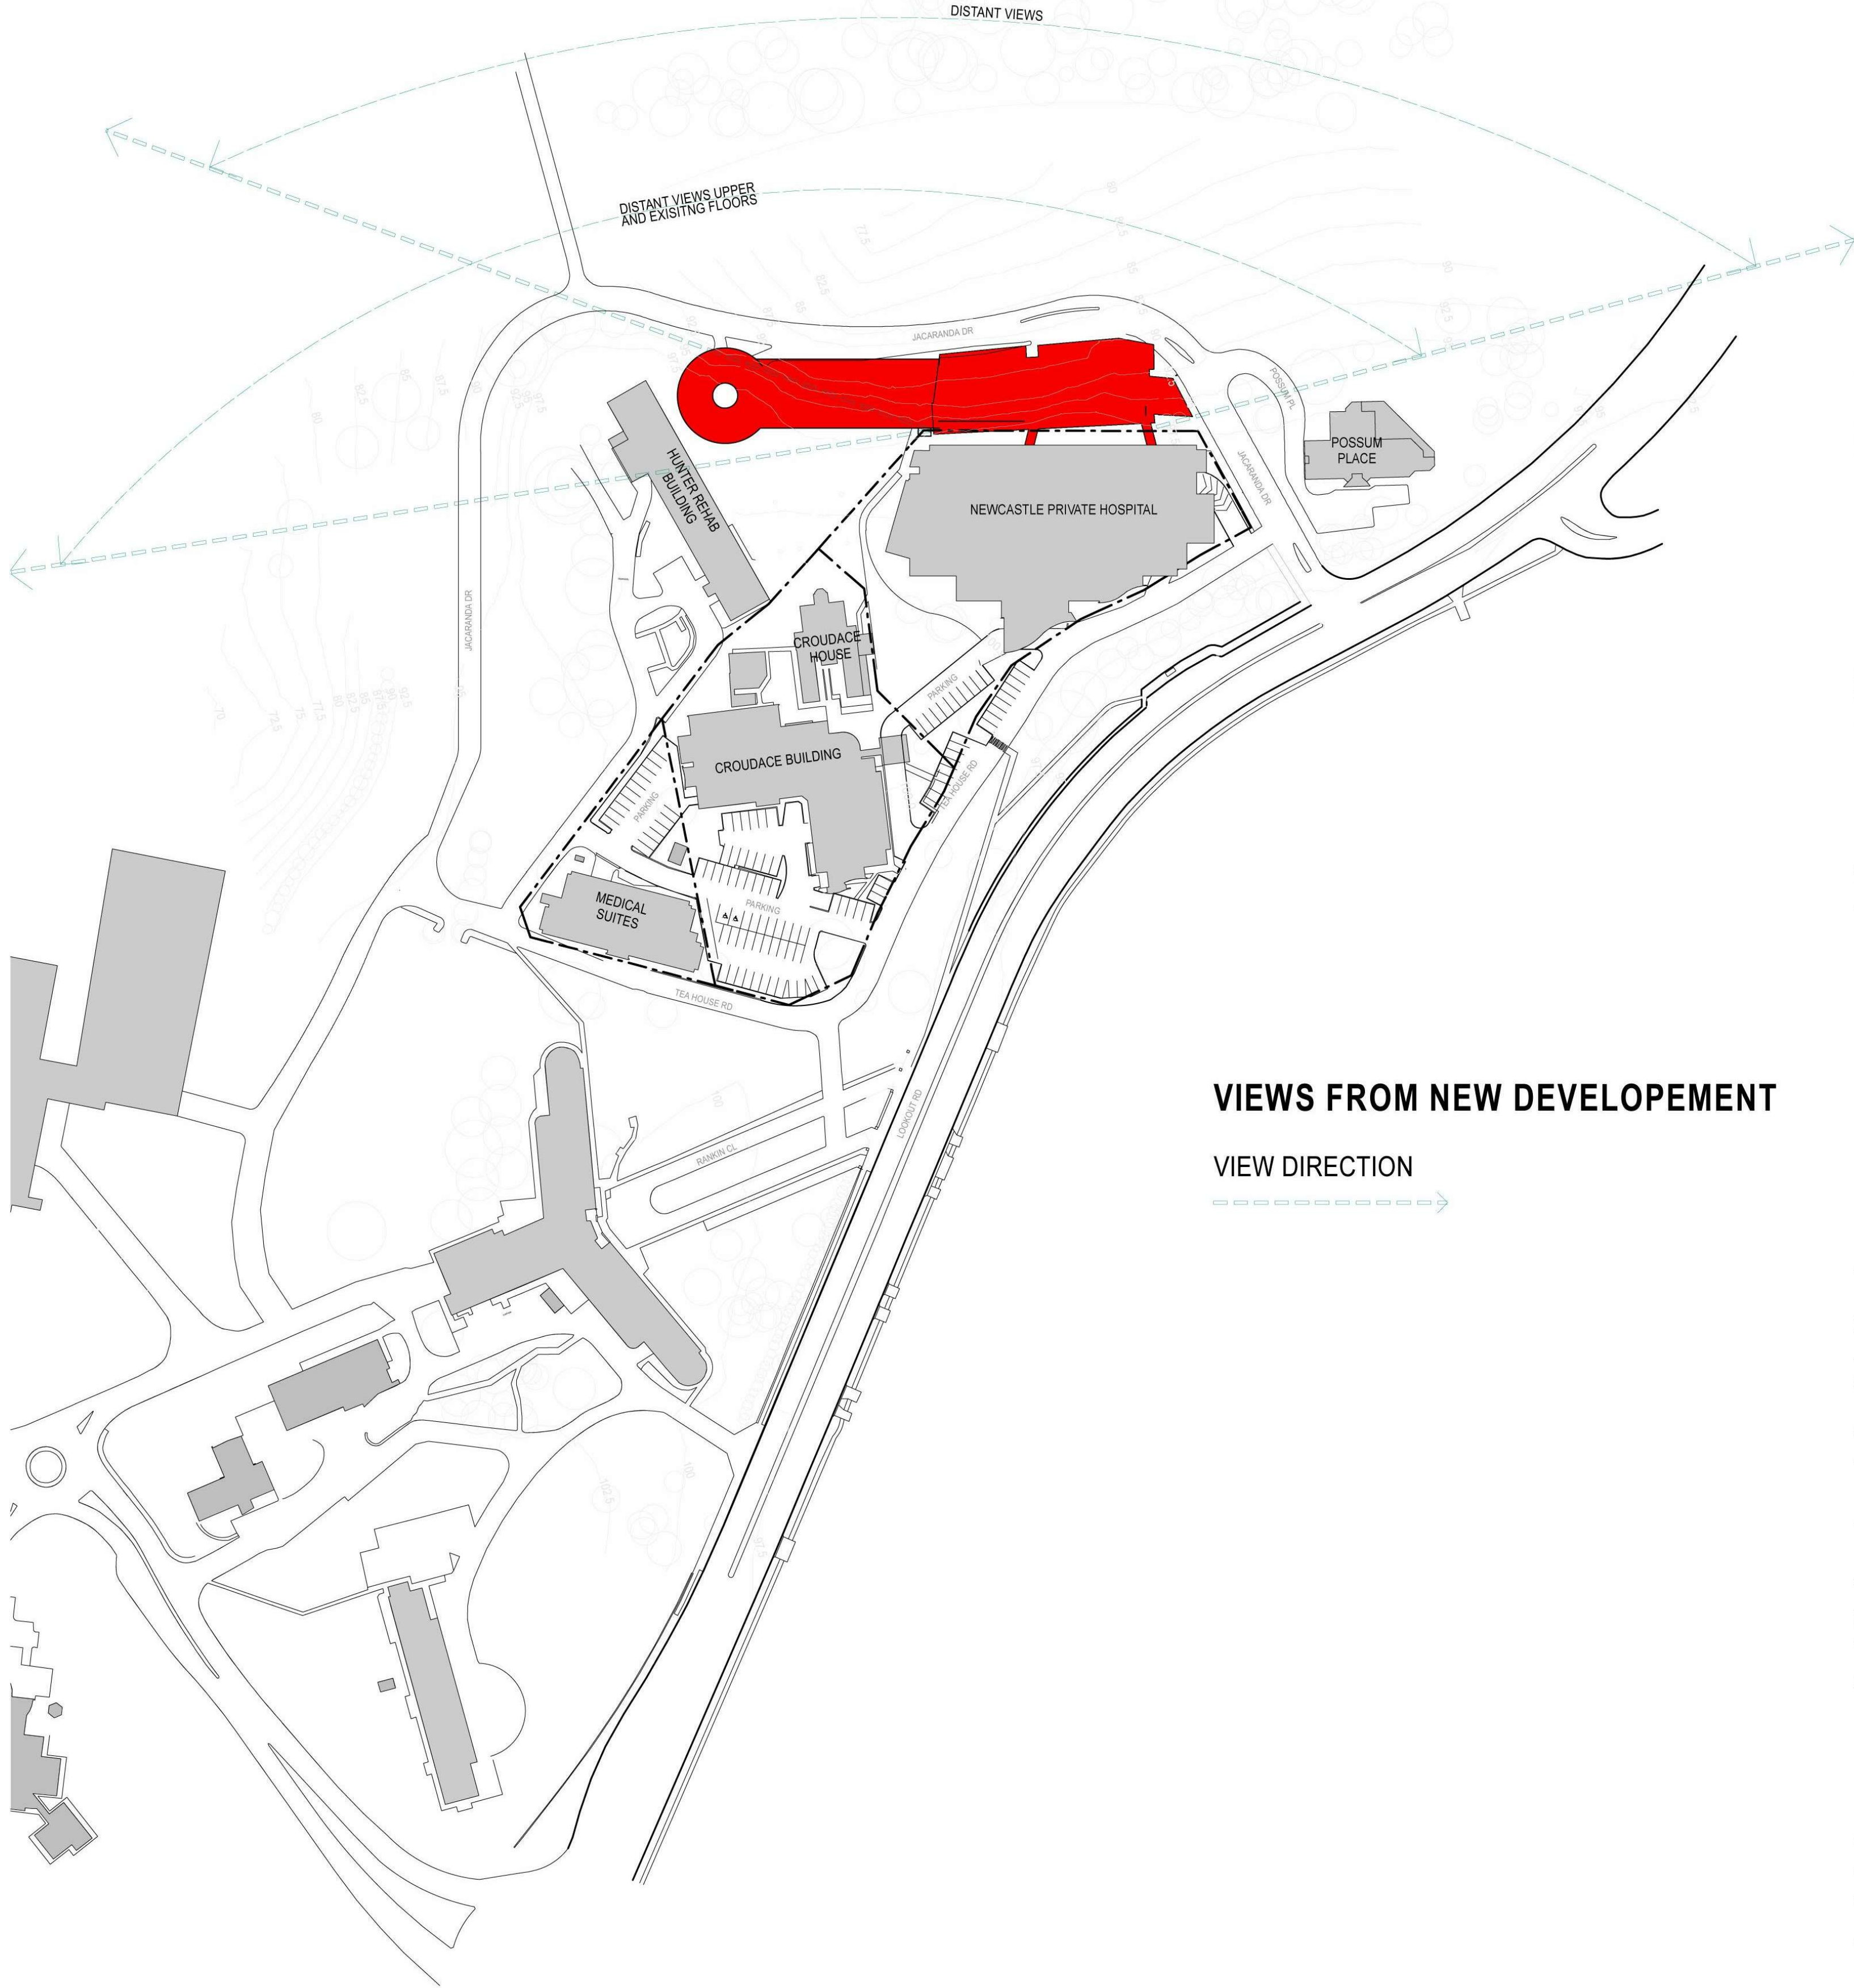

**VIEWS FROM NEW DEVELOPEMENT**

VIEW DIRECTION

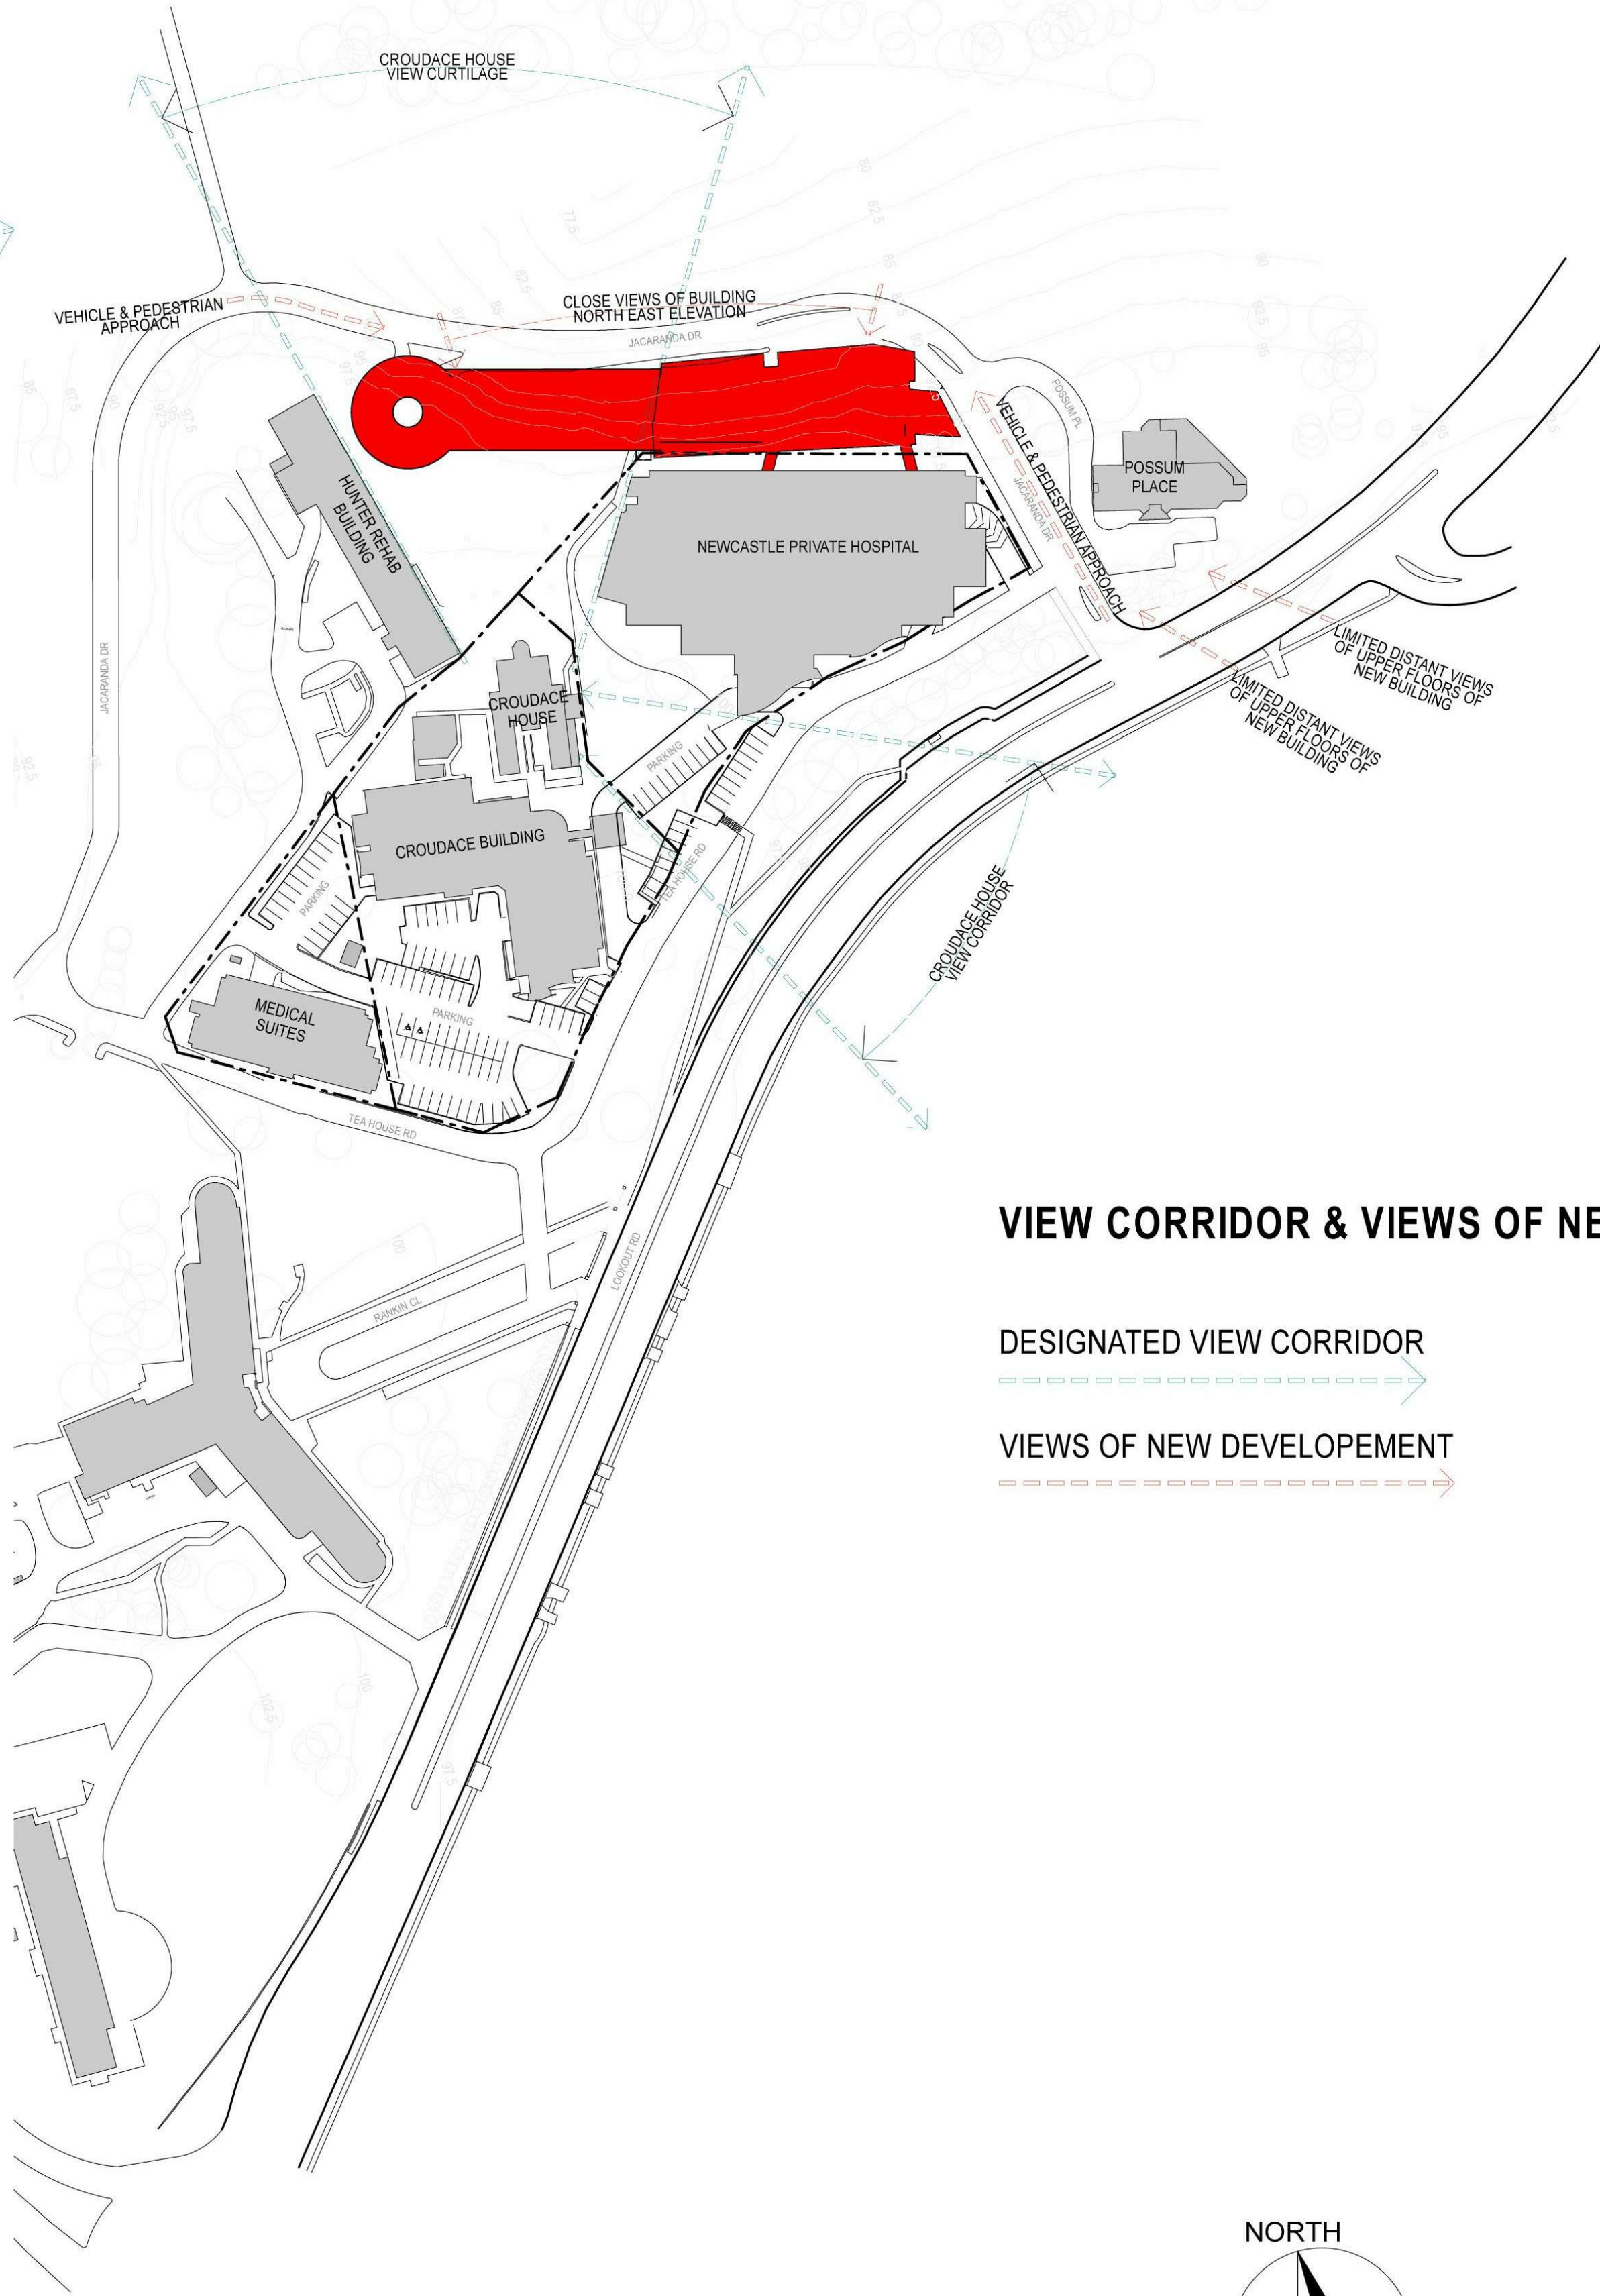

**VIEW CORRIDOR & VIEWS OF NEW DEVELOPEMENT**


DESIGNATED VIEW CORRIDOR



VIEWS OF NEW DEVELOPEMENT



NORTH

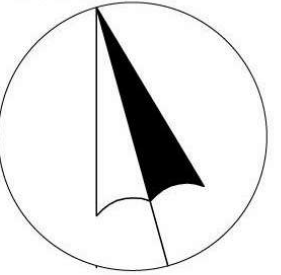

**PRELIMINARY**

NOT TO BE USED DURING CONSTRUCTION

Notes  
The information contained in this document is copyright and may not be used or reproduced for any other project or purpose.  
Verify all dimensions and levels on site and report any discrepancies to dwp@suters for direction prior to the commencement of work.  
Drawings are to be read in conjunction with all other contract documents. Use figured dimensions only. Do not scale from drawings. dwp@suters cannot guarantee the accuracy of content and format for copies of drawings issued electronically.  
The completion of the Issue Details Checked and Authorised section is confirmation of the status of the drawing. The drawing shall not be used for construction unless endorsed 'For Construction' and authorised for issue.

Architect  
dwp Australia Pty Ltd  
Registered Business Name dwp@suters ABN 37 169 328 018  
Robert Macdonald Nominated Architect NSW ARB 4699  
www.dwp@suters.com



Revisions				
B	REVISED DA SUBMISSION	15.07.15	CB	EC
A	ISSUED FOR DA	27.02.15	CB	EC
Issue	Description	Date	Chk	Auth



Project NEWCASTLE PRIVATE HOSPITAL - ALTERATIONS		Drawing SITE ANALYSIS	
Client HEALTHSCOPE		Scale @ A1	Date Printed 7/15/2015 4:21:21 PM
Location 14 LOOKOUT ROAD, NEW LAMBTON HEIGHTS NSW		Project Number 203046	Drawing Number SK012
		Issue B	

D:\sitedata\Documents\203046\_NPH\_MASTERPLAN\_CENTRAL\_NEW CONSTRUCTION & DA DOCUMENTATION\_F0214\_schematic.dwg



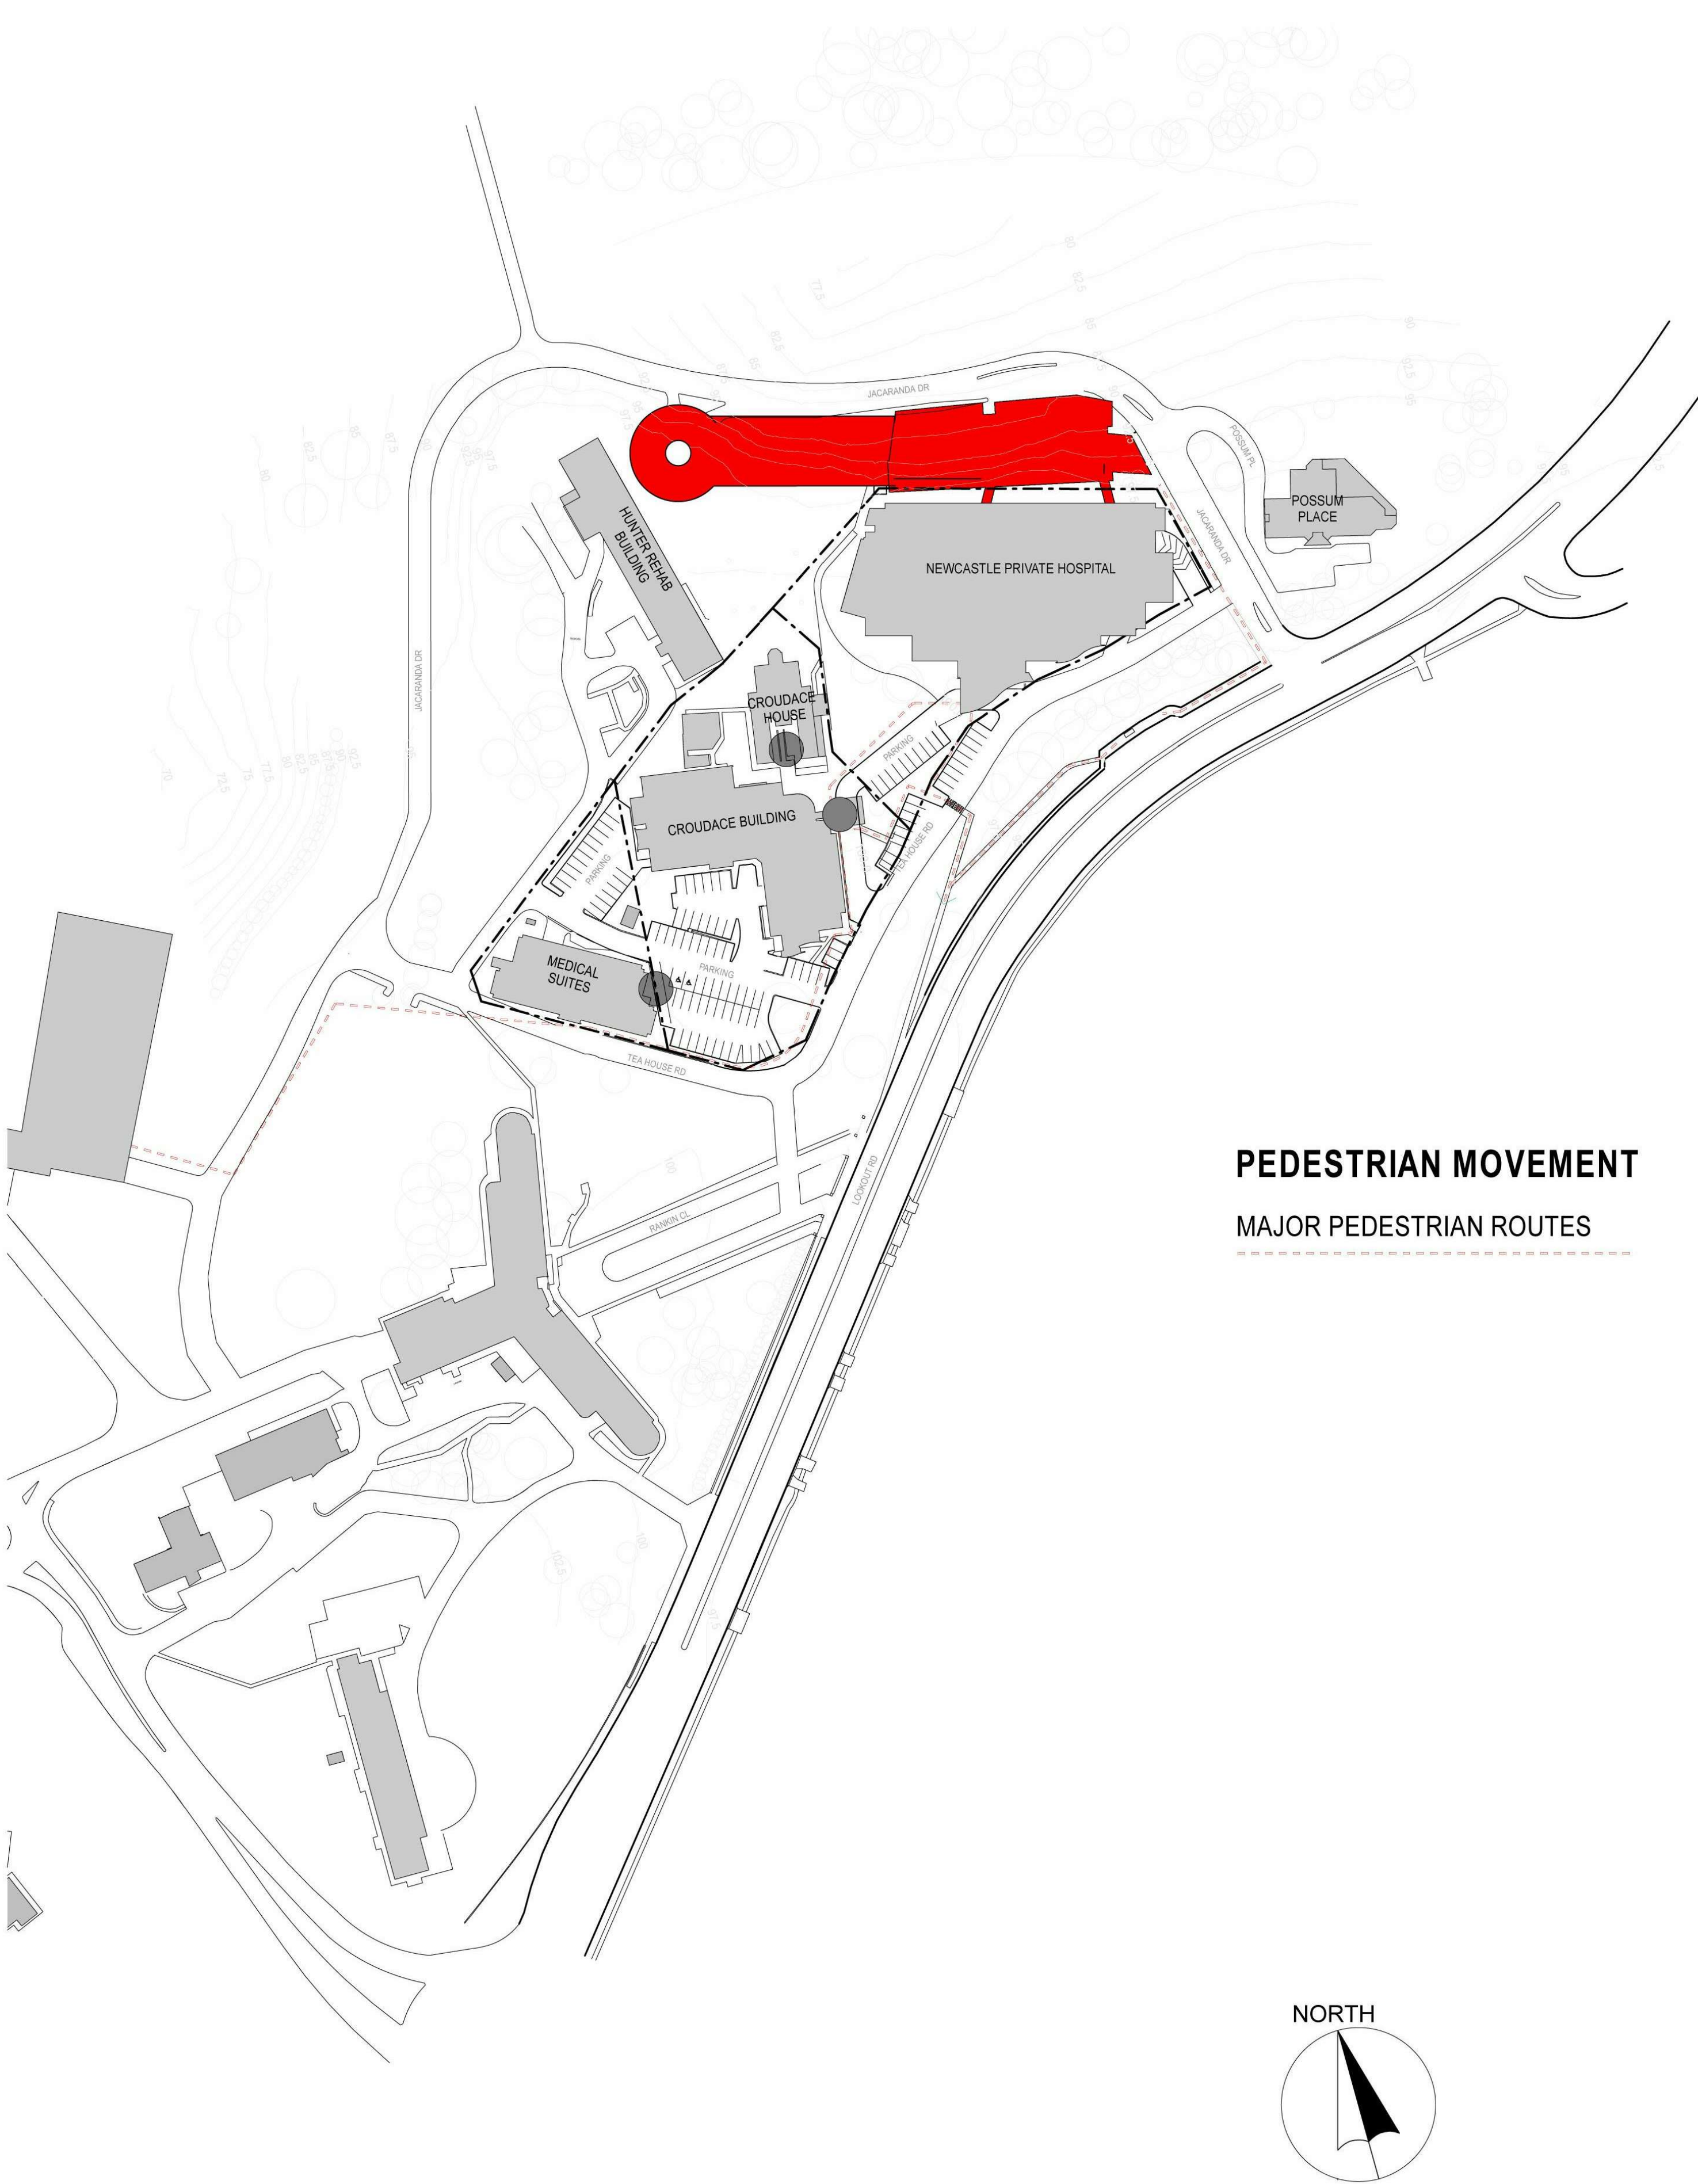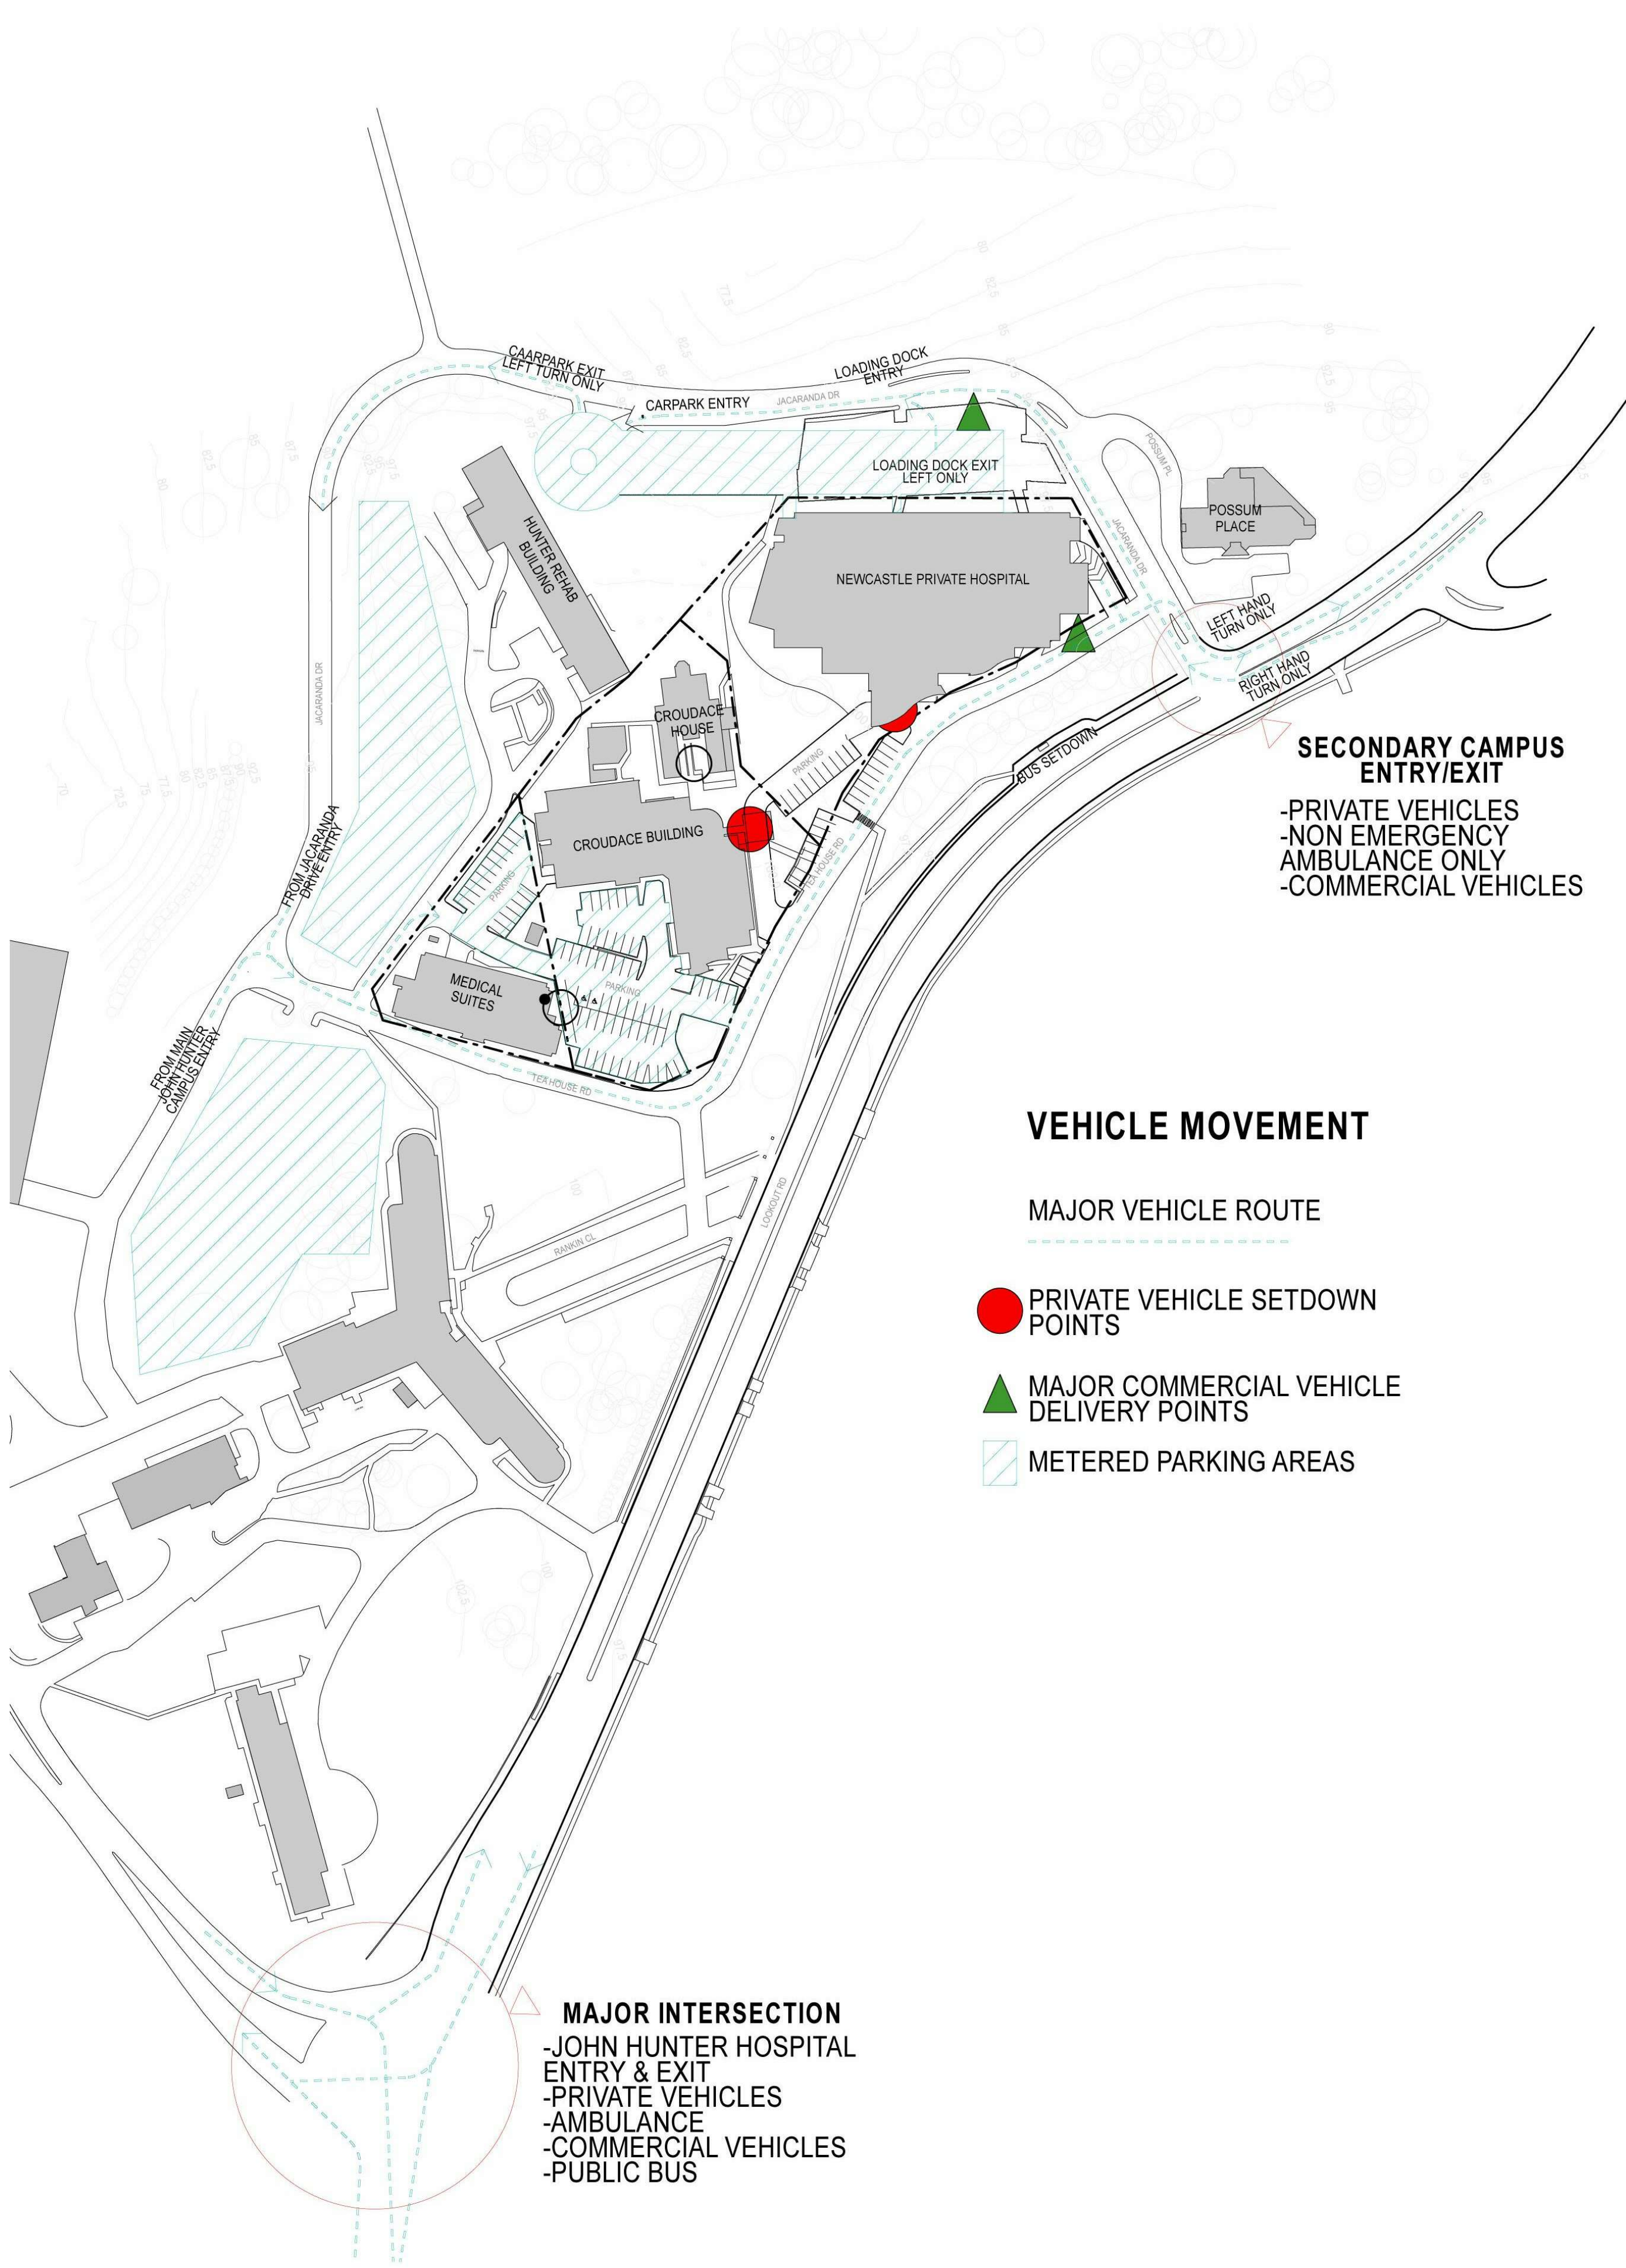

Notes  
The information contained in this document is copyright and may not be used or reproduced for any other project or purpose.  
Verify all dimensions and levels on site and report any discrepancies to dwp@suters.com for direction prior to the commencement of work.  
Drawings are to be read in conjunction with all other contract documents. Use figured dimensions only. Do not scale from drawings. dwp@suters.com cannot guarantee the accuracy of content and format for copies of drawings issued electronically.  
The completion of the Issue Details Checked and Authorised section is confirmation of the status of the drawing. The drawing shall not be used for construction unless endorsed 'For Construction' and authorised for issue.

Architect  
© dwp Australia Pty Ltd  
Registered Business Name dwp@suters ABN 37 169 328 018  
Robert Macdonald Nominated Architect NSW ARB 4699  
www.dwp@suters.com


Revisions				
B	REVISED DA SUBMISSION	15.07.15	CB	EC
A	ISSUED FOR DA	27.02.15	CB	EC
Issue Description	Date	Chk	Auth	




Project NEWCASTLE PRIVATE HOSPITAL - ALTERATIONS		Drawing SITE ANALYSIS	
Client HEALTHSCOPE		Scale @ A1	Date Printed 7/15/2015 4:21:26 PM
Location 14 LOOKOUT ROAD, NEW LAMBTON HEIGHTS NSW		Project Number 203046	Drawing Number SK013
		Issue B	

File Name: D:\Users\blanch\Documents\203046\_NPH\_MASTERPLAN\_CENTRAL\_NEW CONSTRUCTION & DA DOCUMENTATION\_R0014\_Standard.dwg




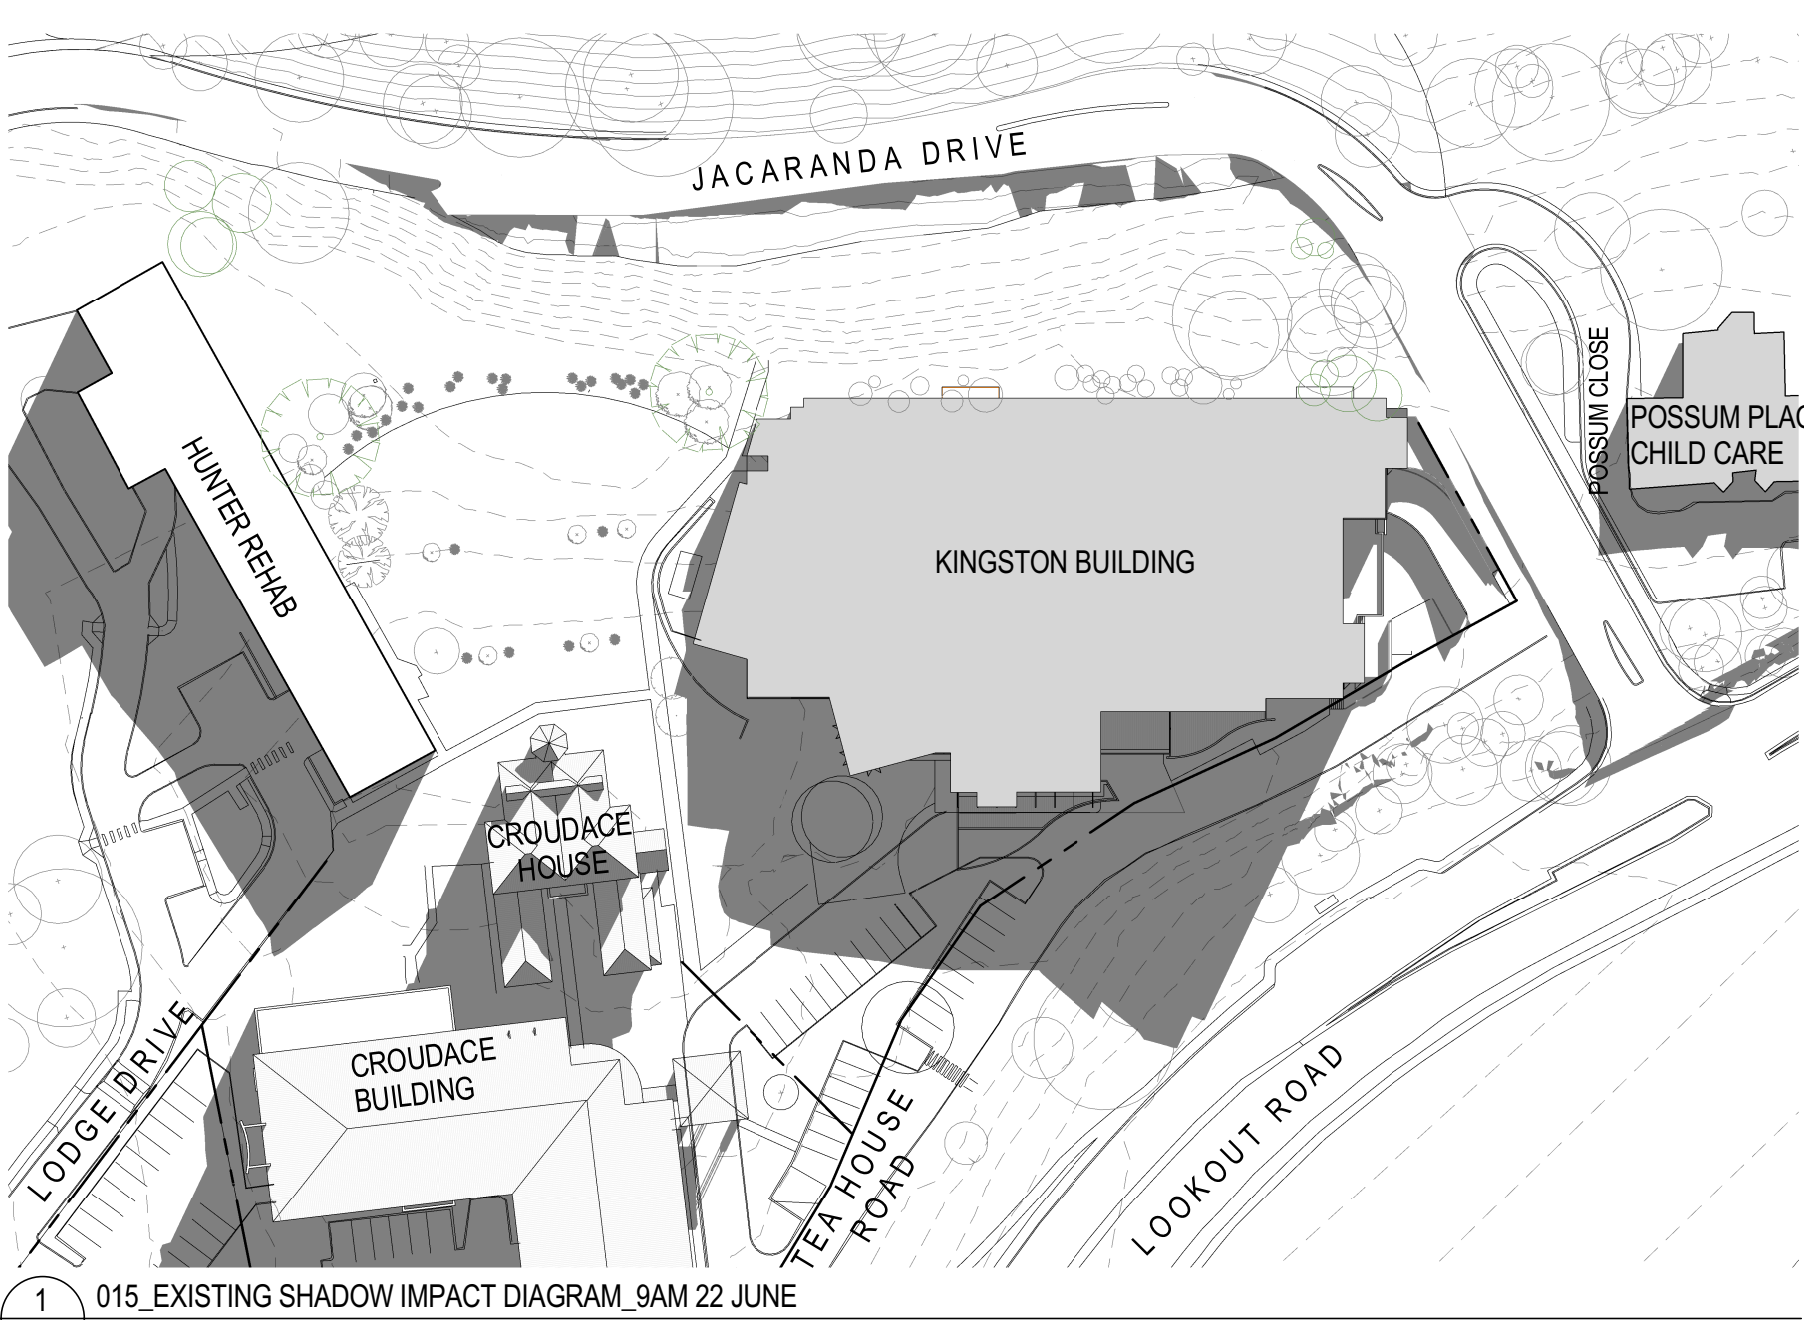


1 015\_EXISTING SHADOW IMPACT DIAGRAM\_9AM 22 JUNE  
SK401/ 1: 1000

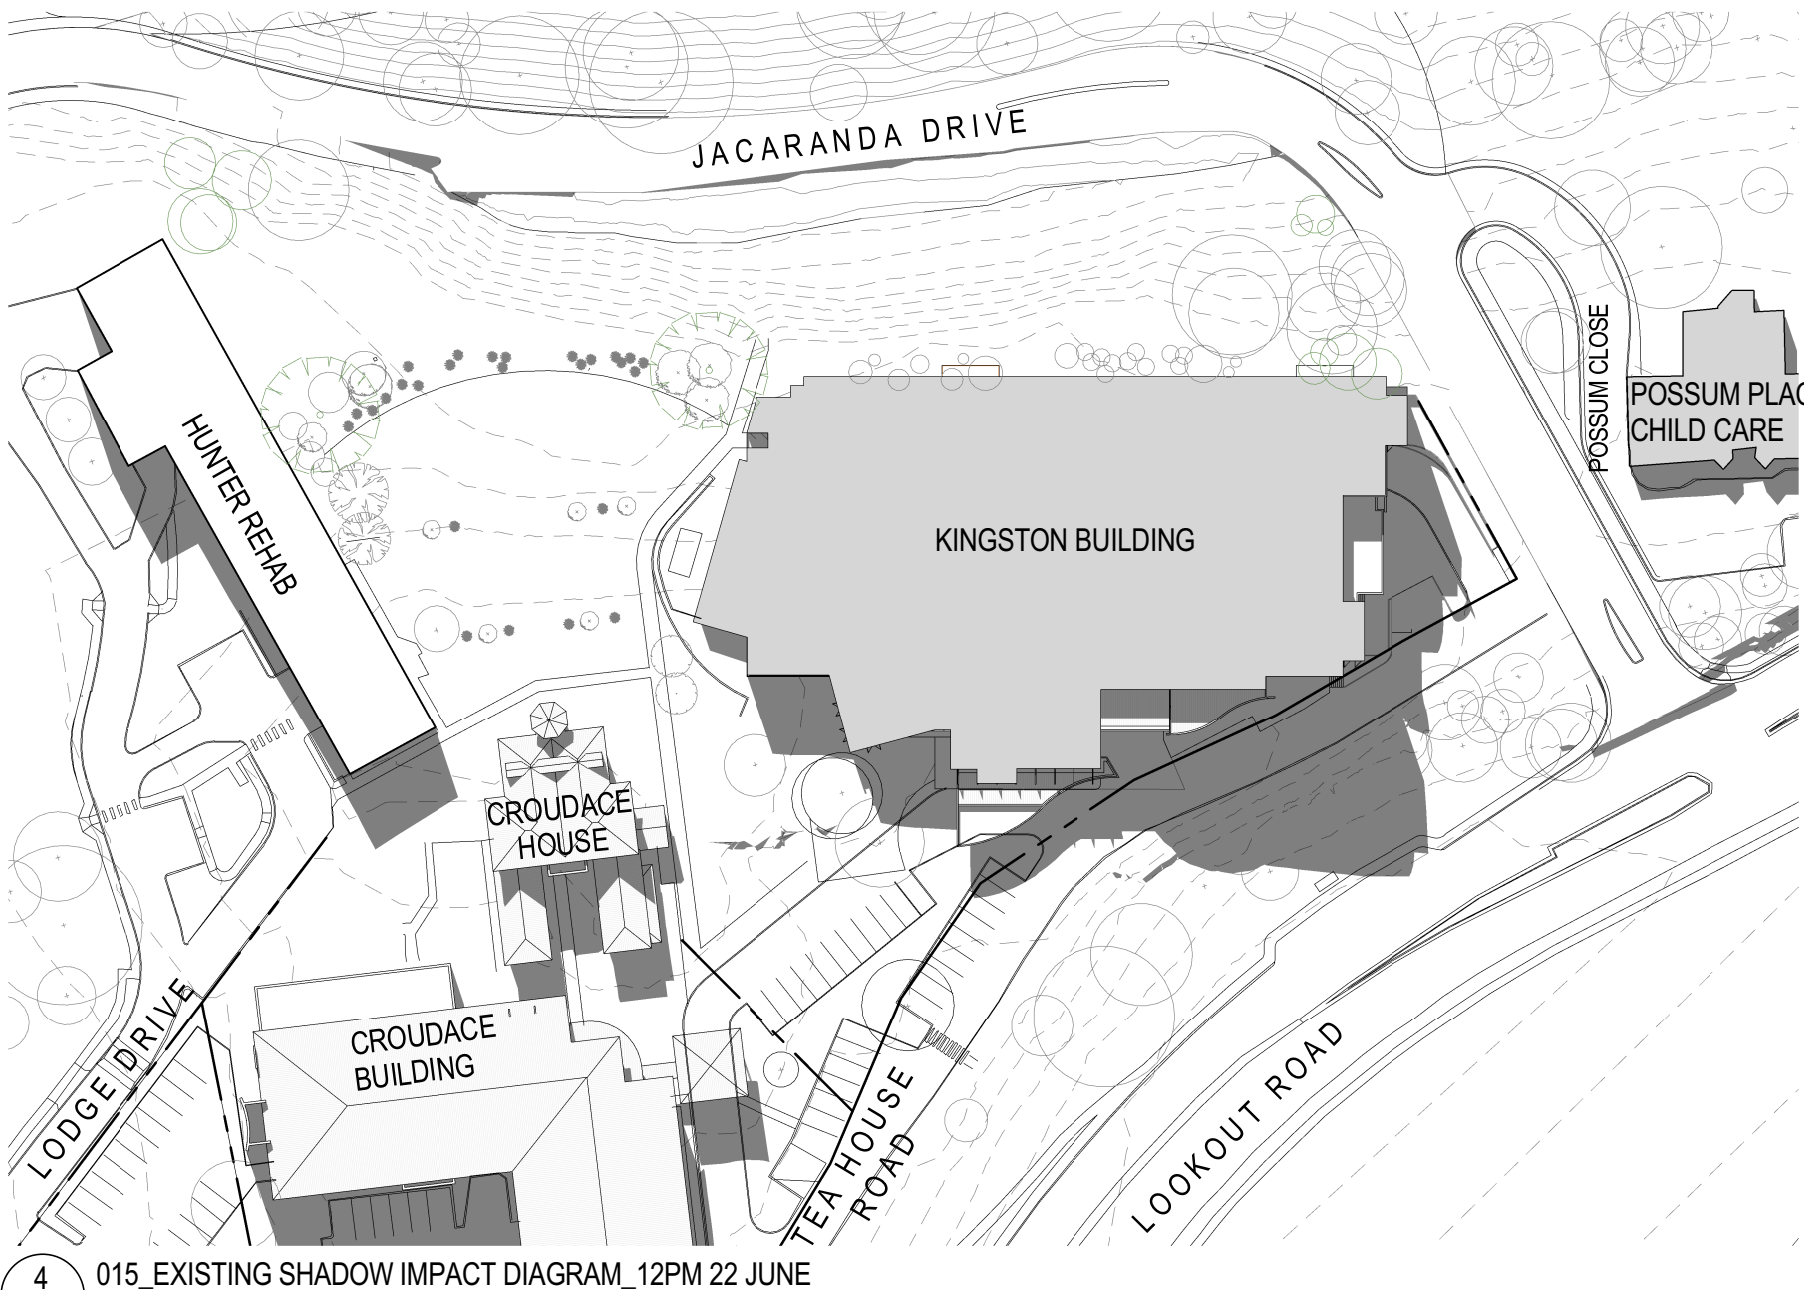


4 015\_EXISTING SHADOW IMPACT DIAGRAM\_12PM 22 JUNE  
SK401/ 1: 1000

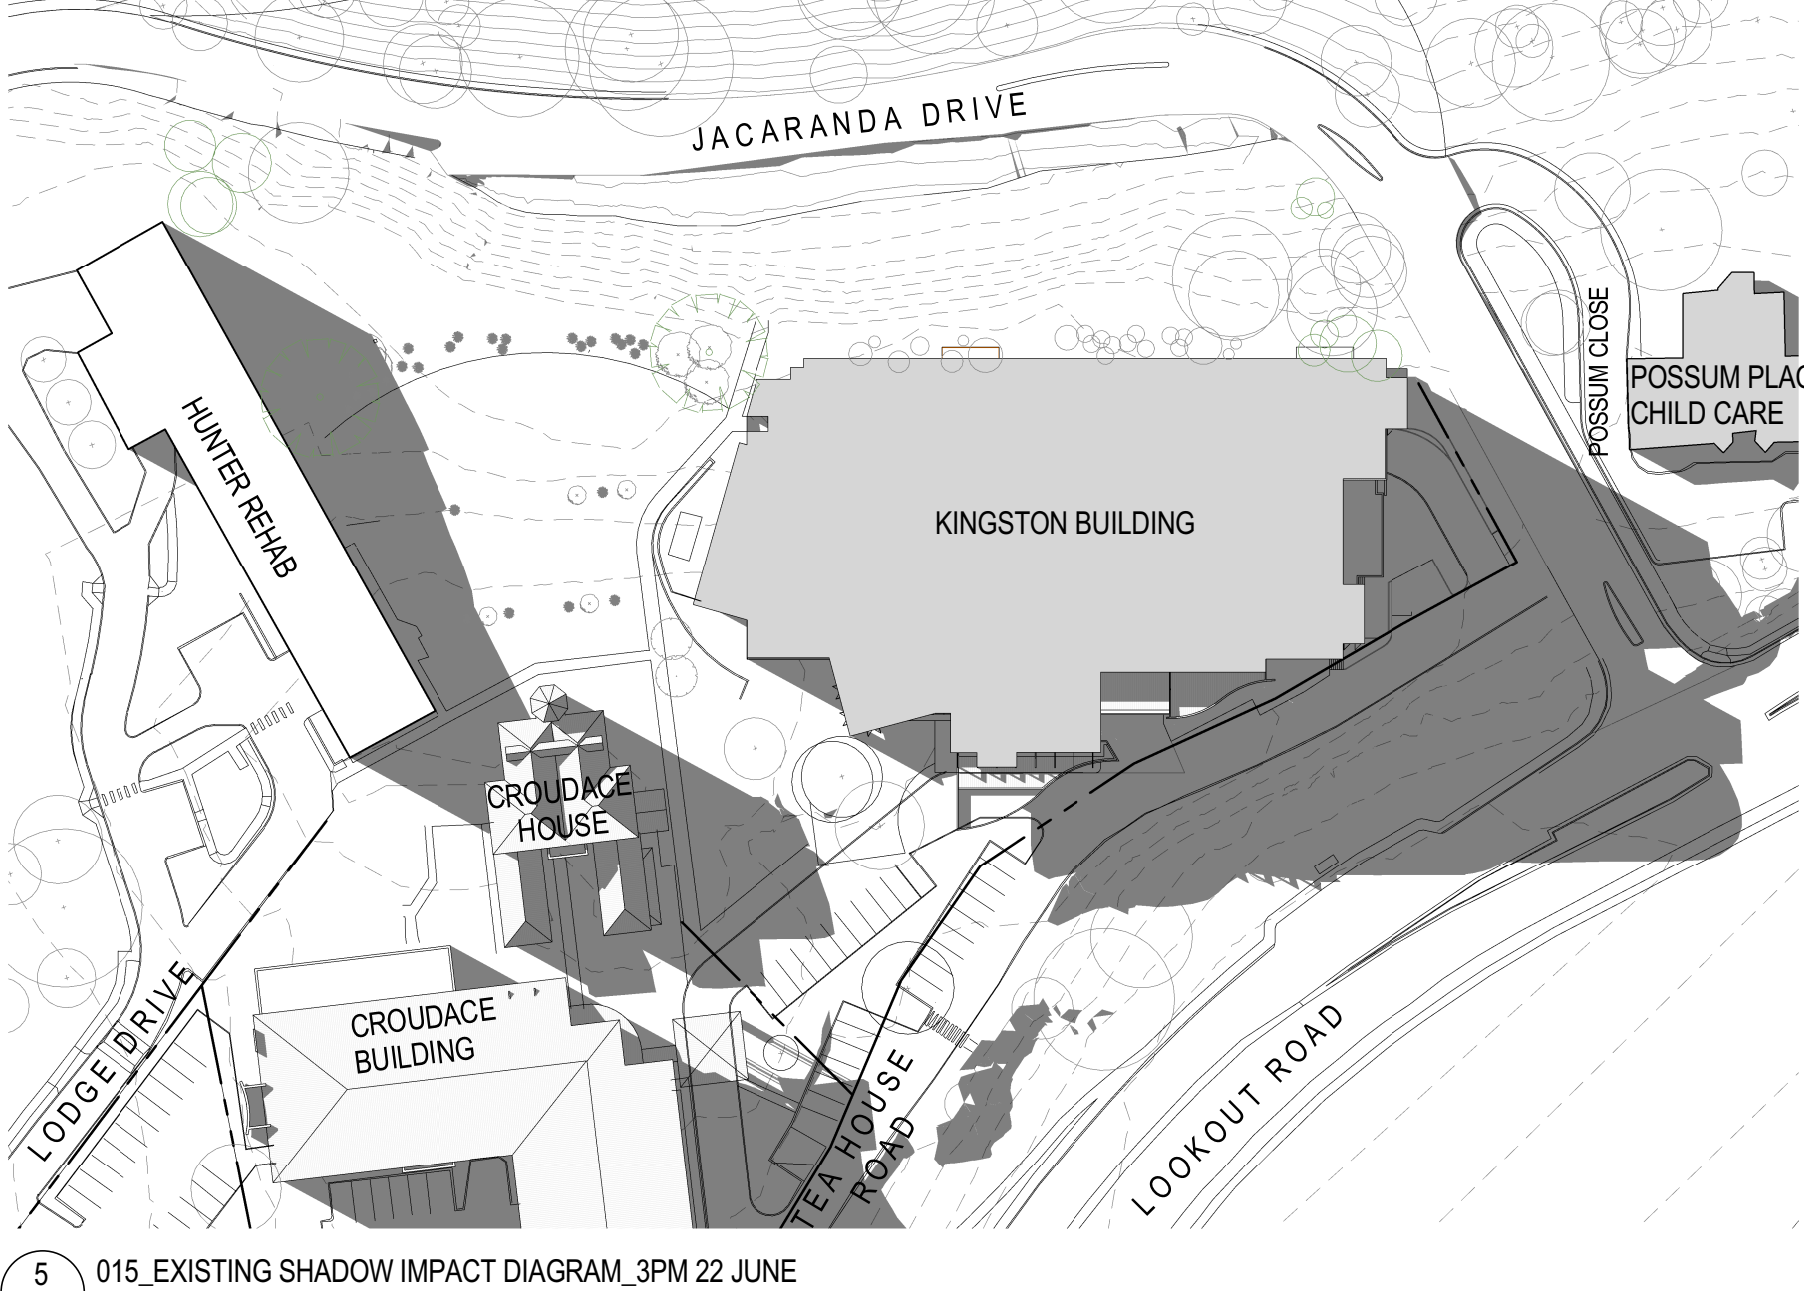


5 015\_EXISTING SHADOW IMPACT DIAGRAM\_3PM 22 JUNE  
SK401/ 1: 1000

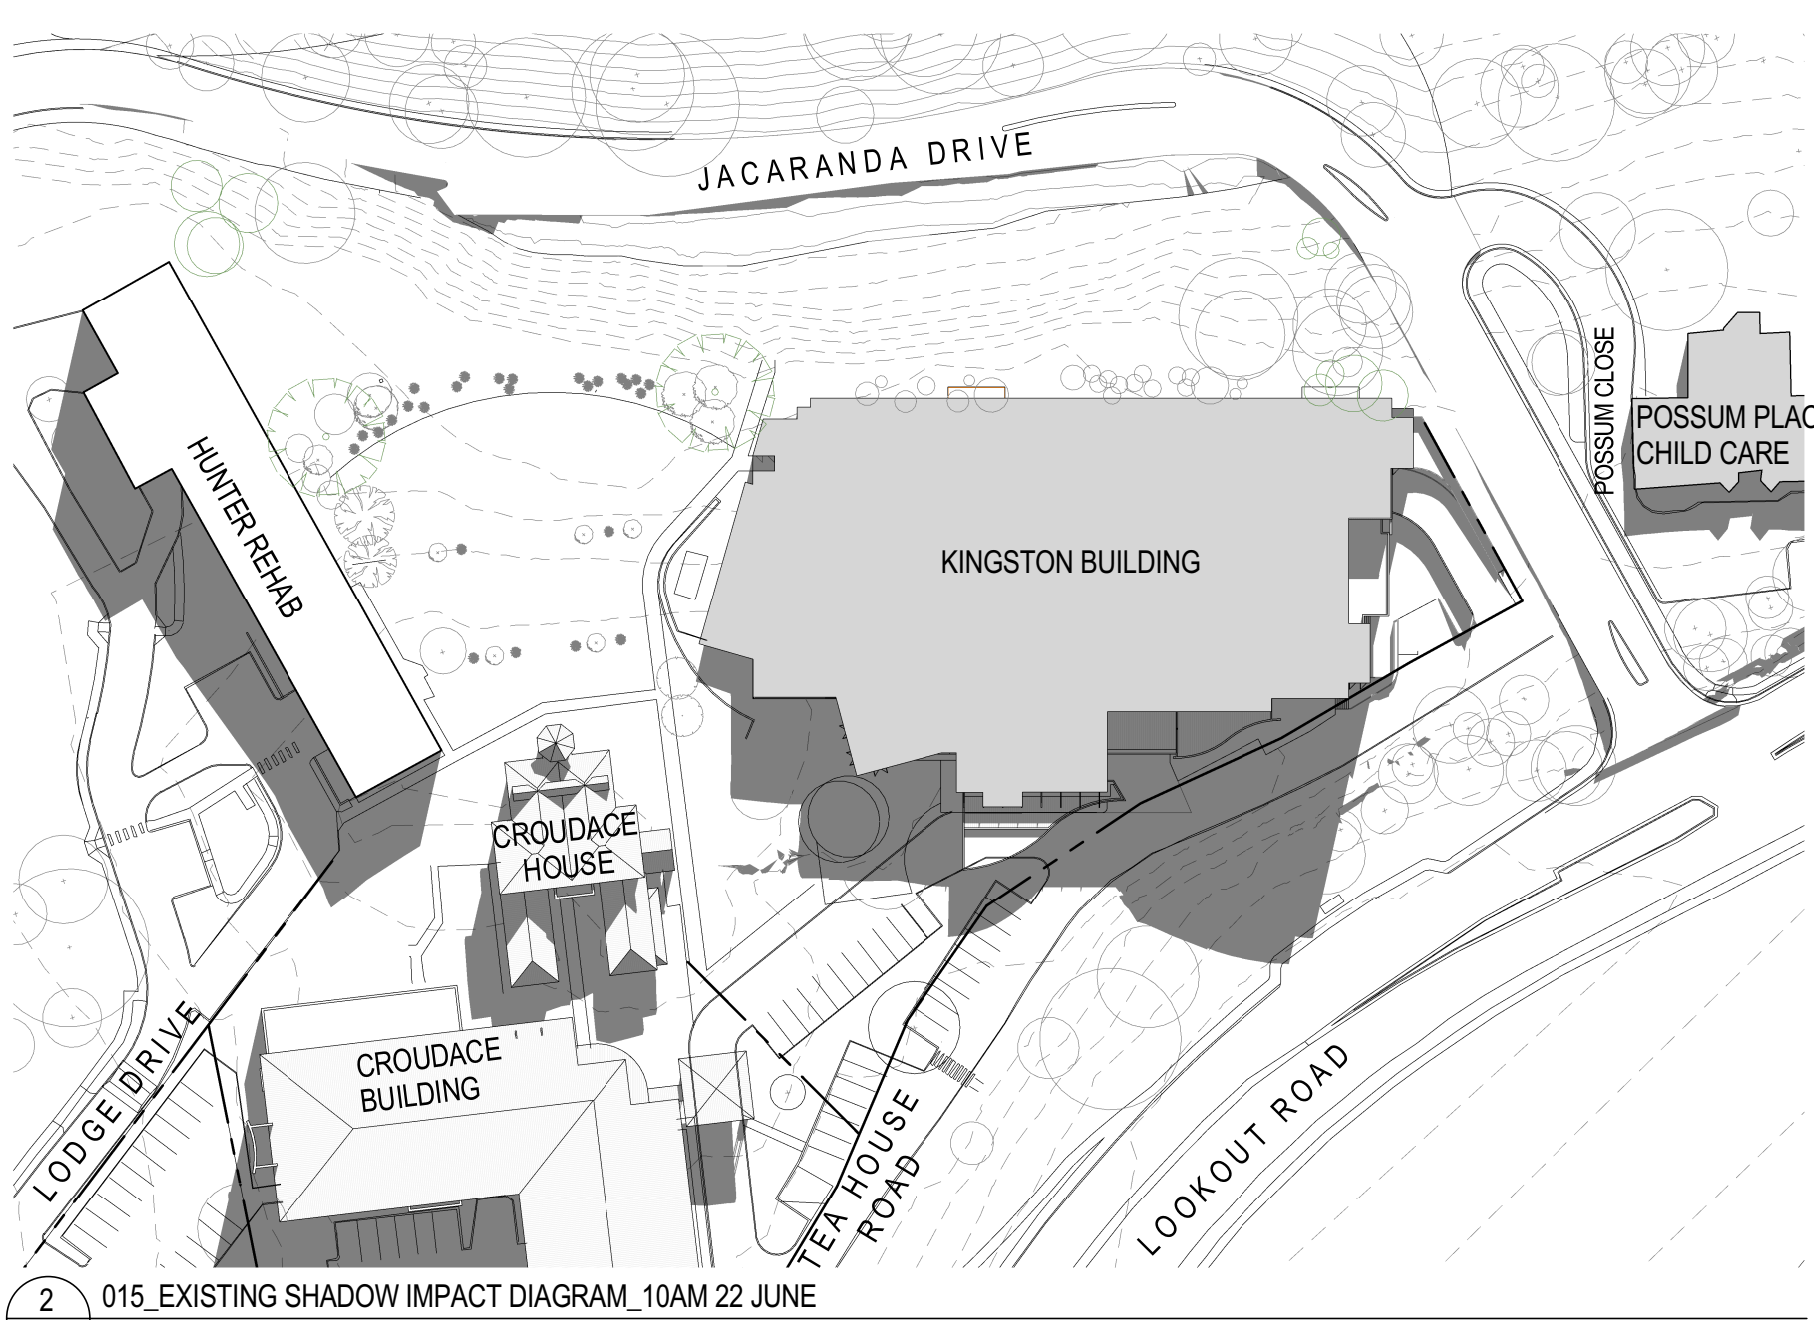


2 015\_EXISTING SHADOW IMPACT DIAGRAM\_10AM 22 JUNE  
SK401/ 1: 1000

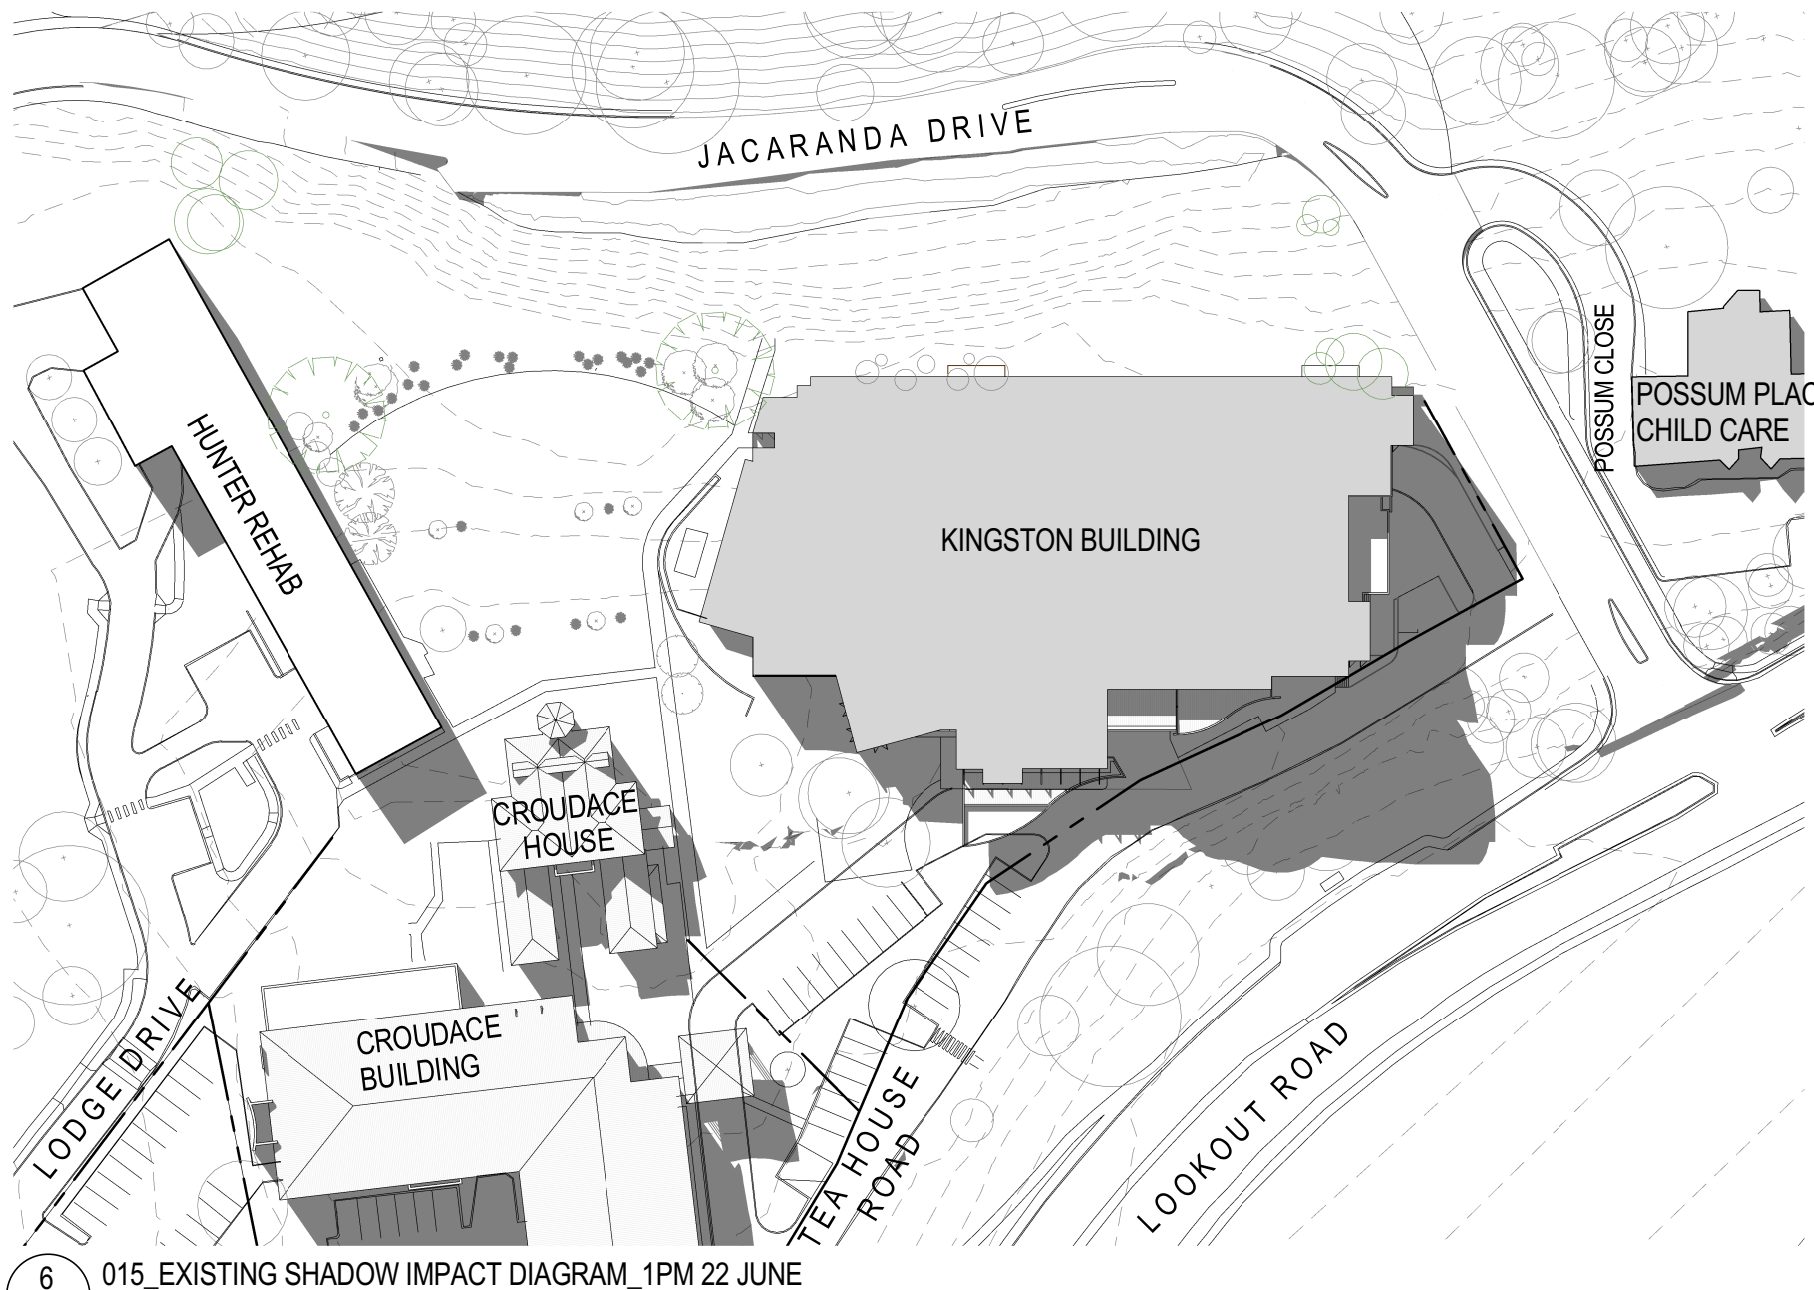

6 015\_EXISTING SHADOW IMPACT DIAGRAM\_1PM 22 JUNE  
SK401/ 1: 1000

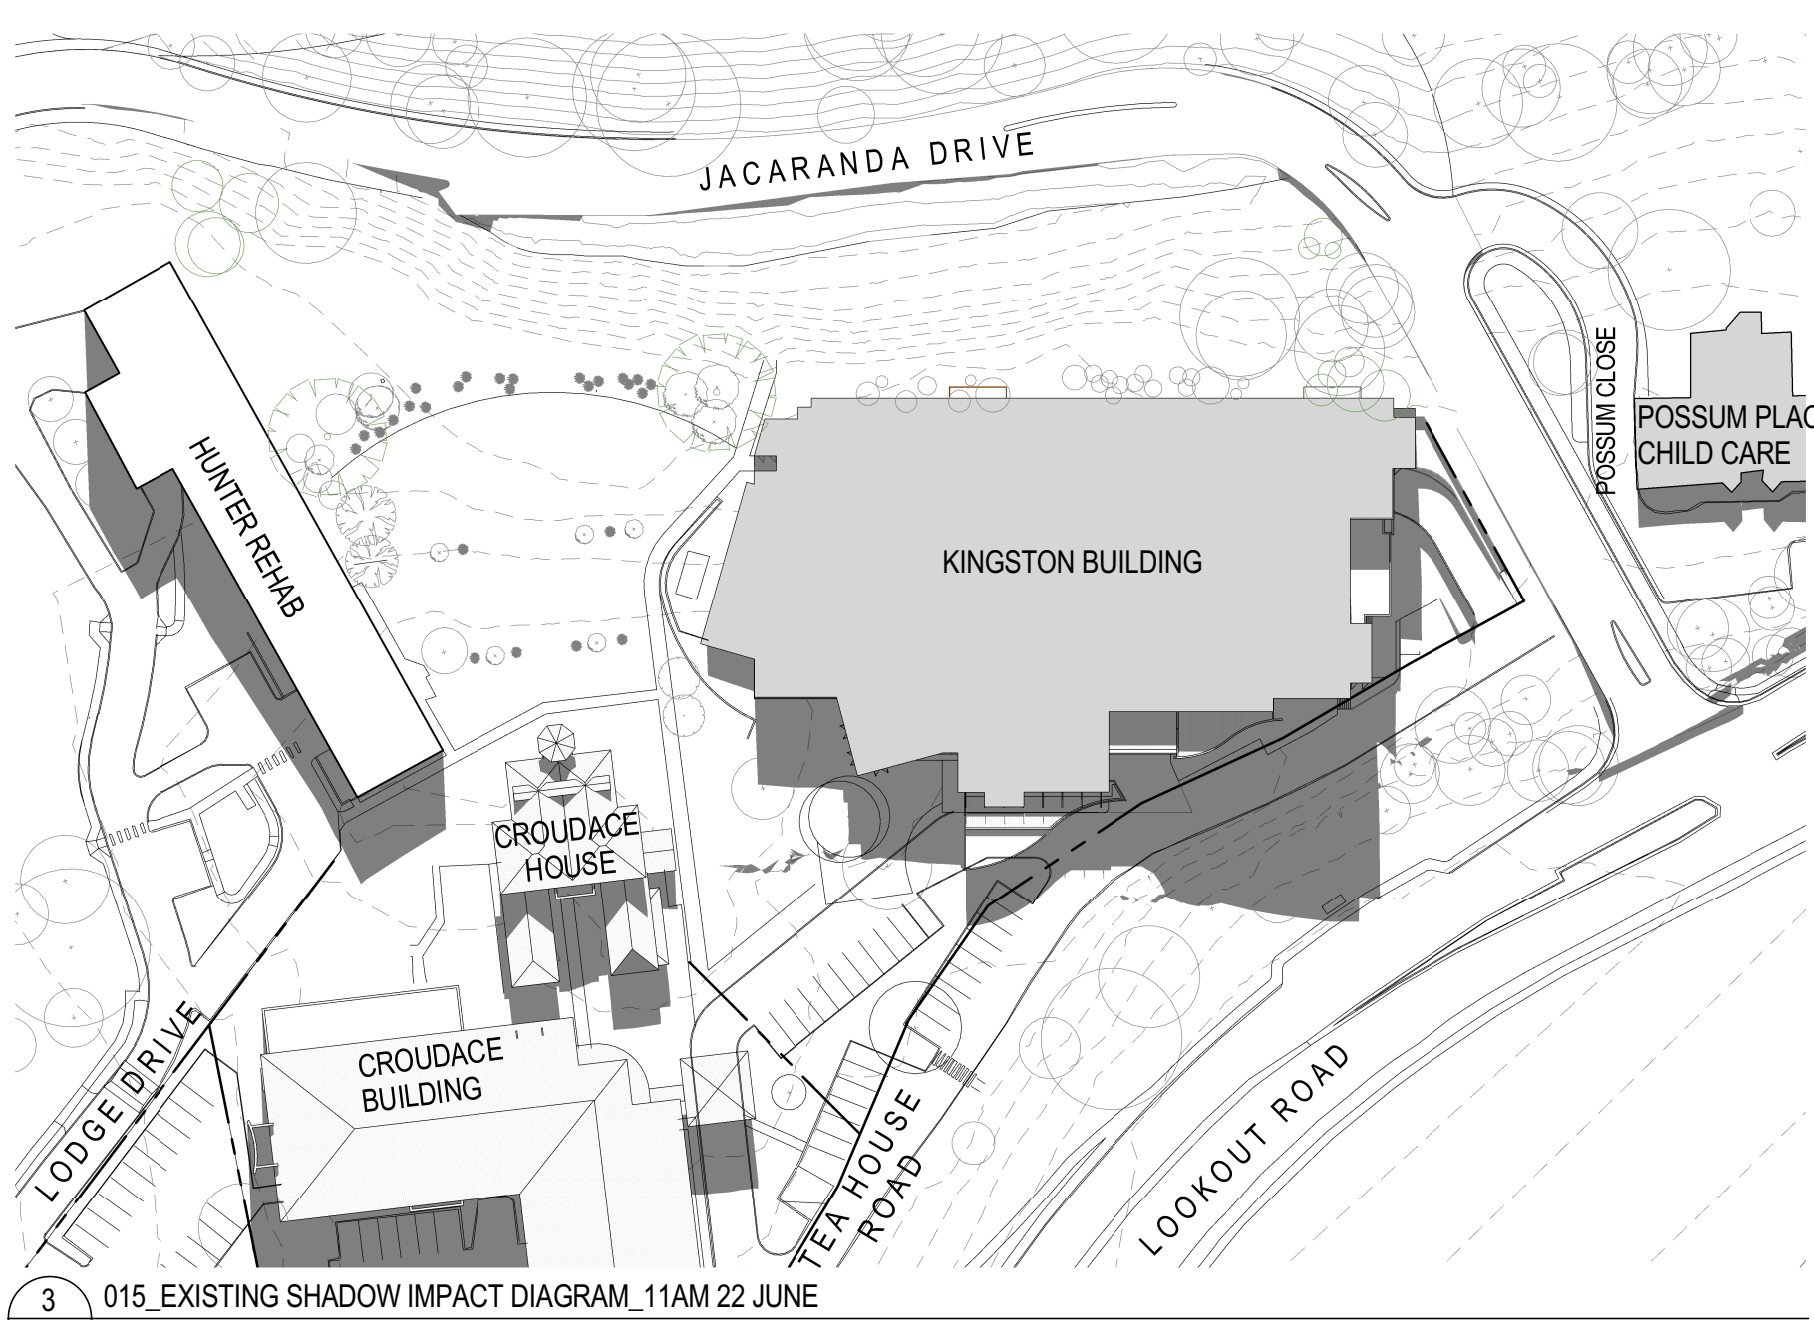

3 015\_EXISTING SHADOW IMPACT DIAGRAM\_11AM 22 JUNE  
SK401/ 1: 1000

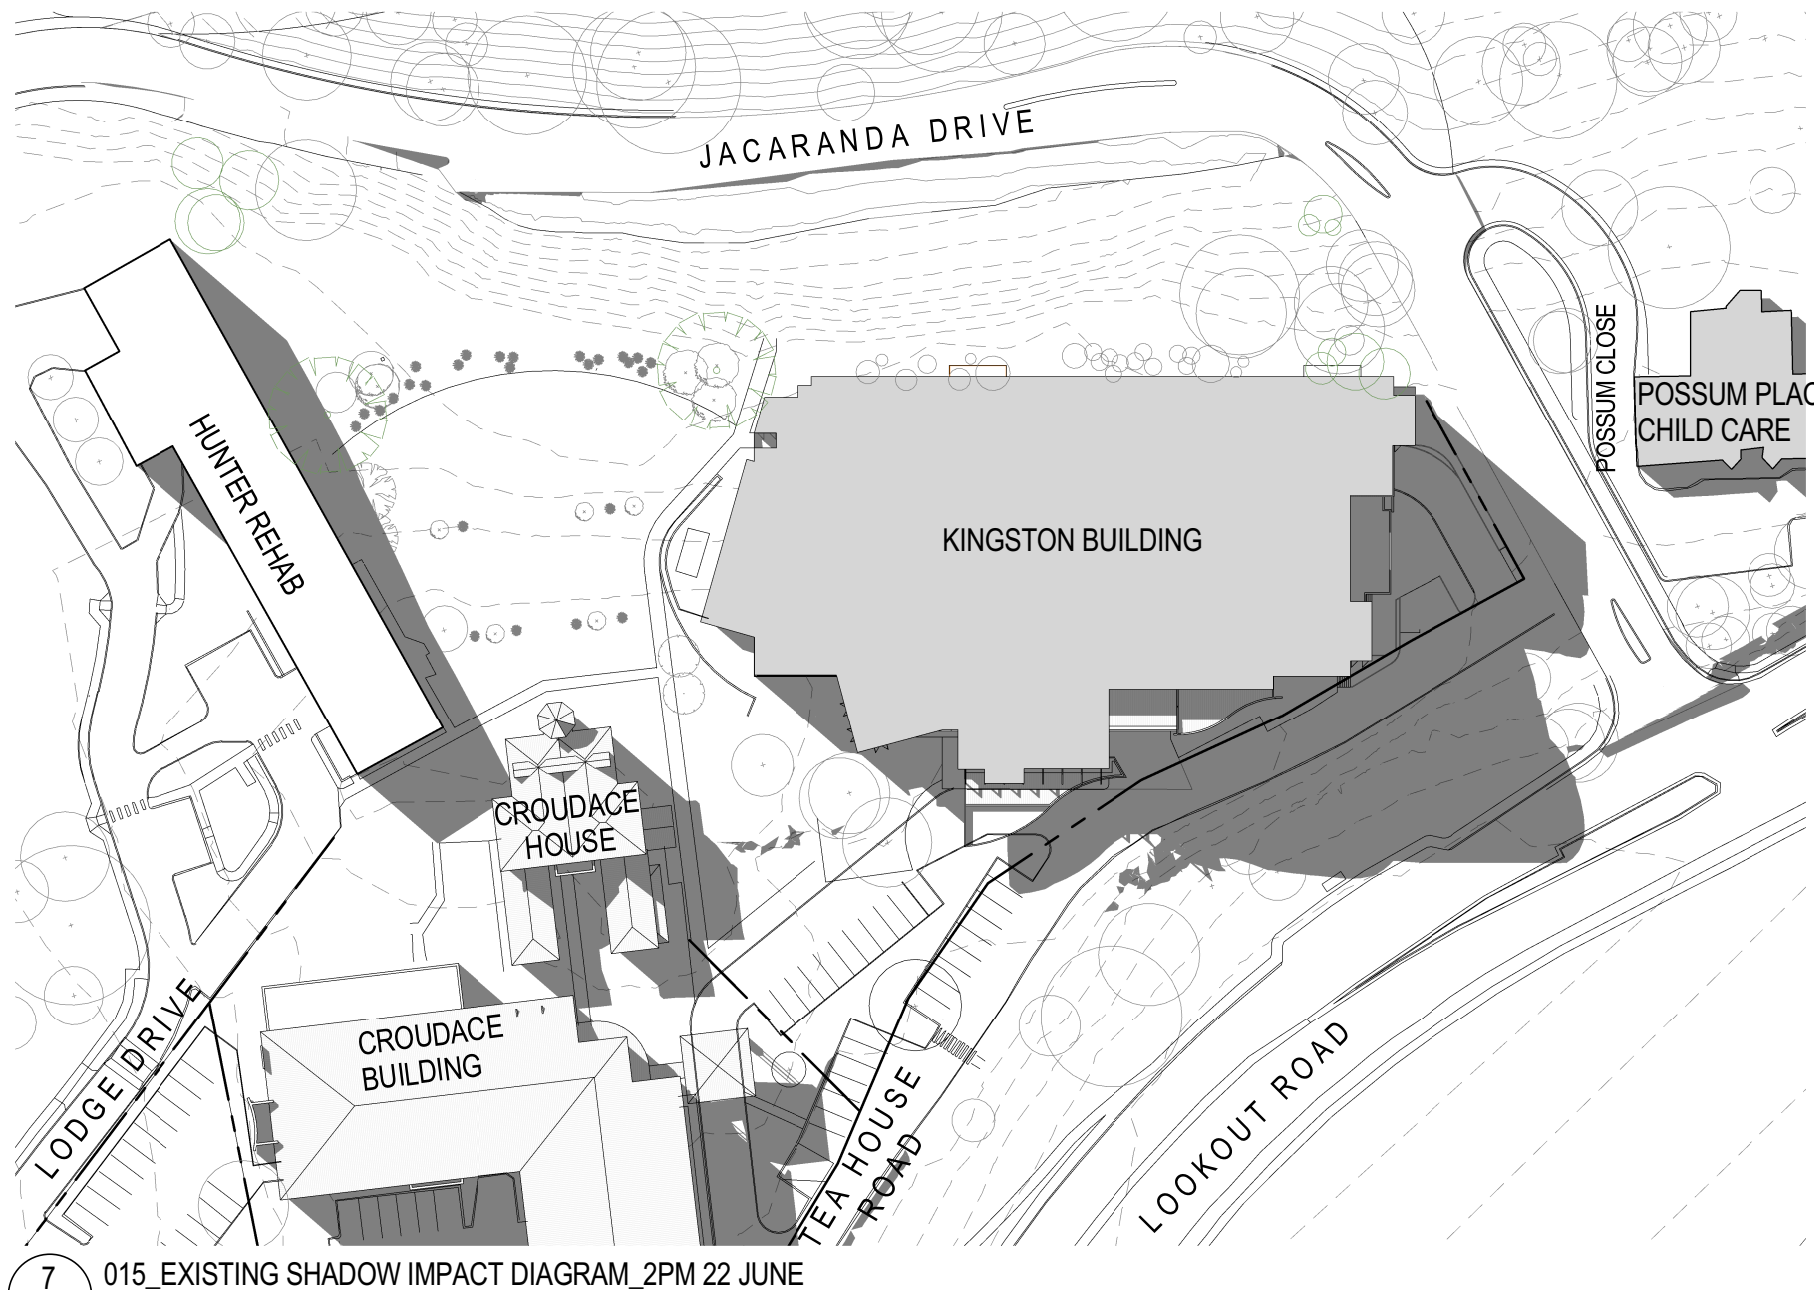


7 015\_EXISTING SHADOW IMPACT DIAGRAM\_2PM 22 JUNE  
SK401/ 1: 1000

Notes  
The information contained in this document is copyright and may not be used or reproduced for any other project or purpose.  
Verify all dimensions and levels on site and report any discrepancies to dwp|suters for direction prior to the commencement of work.  
Drawings are to be read in conjunction with all other contract documents. Use figured dimensions only. Do not scale from drawings. dwp|suters cannot guarantee the accuracy of content and format for copies of drawings issued electronically.  
The completion of the Issue Details Checked and Authorised section is confirmation of the status of the drawing. The drawing shall not be used for construction unless endorsed 'For Construction' and authorised for issue.

Architect  
© dwp Australia Pty Ltd  
Registered Business Name dwp|suters ABN 37 169 328 018  
Robert Macdonald Nominated Architect NSW A98 4599  
www.dwpsuters.com

North

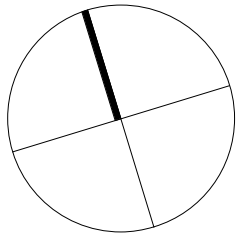

Revisions

C	REVISED DA SUBMISSION	15.07.15	CB	EC
B	FOURTH FLOOR EXTENSION	06.04.15	CB	EC
A	ISSUED FOR DA	27.02.15	CB	EC
Issue	Description	Date	Chk	Auth



Project NEWCASTLE PRIVATE HOSPITAL - ALTERATIONS	Drawing SUNSHADOW DIAGRAMS - EXISTING
Client HEALTHSCOPE	Scale 1: 1000 @ A1
Location 14 LOOKOUT ROAD, NEW LAMBTON HEIGHTS NSW	Date Printed 7/15/2015 4:24:25 PM
Project Number 203046	Drawing Number SK015
Issue C	