

Notes
The information contained in this document is copyright and may not be used or reproduced for any other project or purpose.
Verify all dimensions and levels on site and report any discrepancies to dwp@suters for direction prior to the commencement of work.
Drawings are to be read in conjunction with all other contract documents. Use figured dimensions only. Do not scale from drawings. dwp@suters cannot guarantee the accuracy of content and format for copies of drawings issued electronically.
The completion of the Issue Details Checked and Authorised section is confirmation of the status of the drawing. The drawing shall not be used for construction unless endorsed 'For Construction' and authorised for issue.



Architect
© dwp Australia Pty Ltd
Registered Business Name dwp@suters ABN 37 169 328 018
Robert Macdonald Nominated Architect NSW ARB 4599
www.dwpsuters.com

Revisions				
Issue	Description	Date	Chk	Auth
E	ISSUED FOR DA	03.08.15	CB	EC
D	REVISED DA SUBMISSION	15.07.15	CB	EC
C	FOURTH FLOOR EXTENSION	06.04.15	CB	EC
B	ISSUED FOR DA	27.02.15	CB	EC
A	DRAFT FOR COORDINATION	18.02.15	KD	EC



Project		Drawing	
NEWCASTLE PRIVATE HOSPITAL - ALTERATIONS		SECTIONS	
Client	Healthscope	Scale	Date Printed
Location	14 LOOKOUT ROAD, NEW LAMBTON HEIGHTS NSW	1:200 @ A1	8/3/2015 8:12:00 PM
Project Number	203046	Drawing Number	SK501
Issue	E		

C:\projects\NEWCASTLE\203046_NPH_LAMP_NEWCASTLE\203046_NPH_LAMP_CD_CENTRAL_R2016.dwg

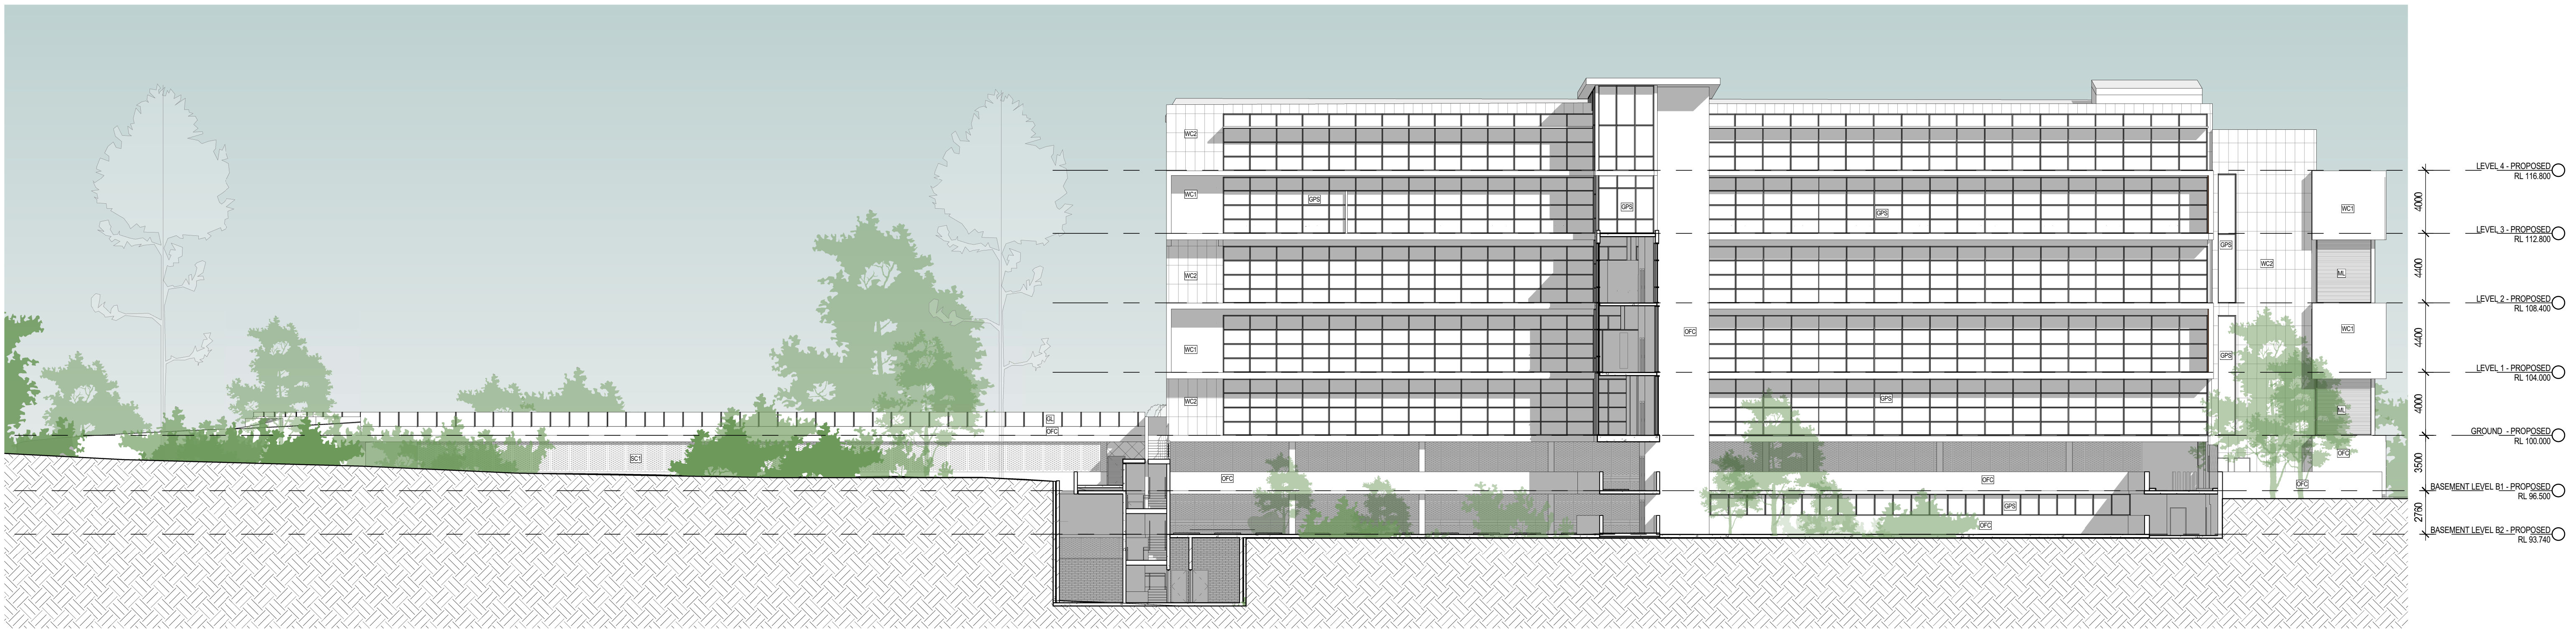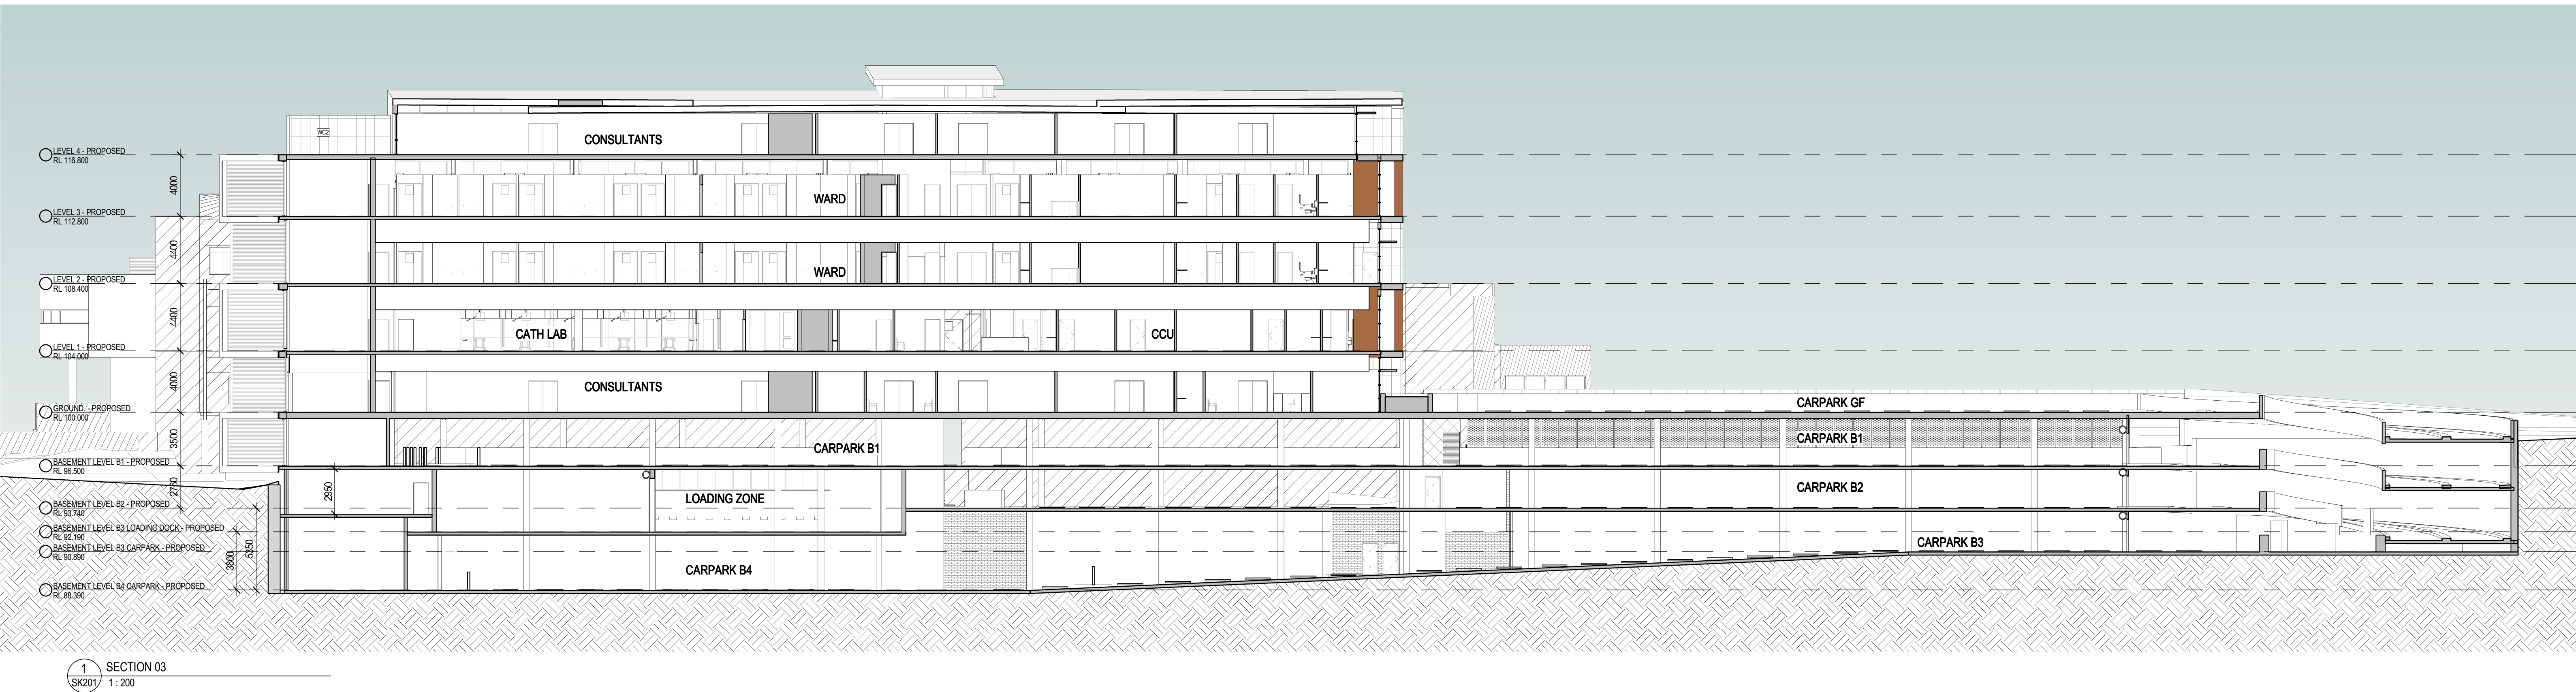

Notes
The information contained in this document is copyright and may not be used or reproduced for any other project or purpose.
Verify all dimensions and levels on site and report any discrepancies to dwp|suters for direction prior to the commencement of work.
Drawings are to be read in conjunction with all other contract documents. Use figured dimensions only. Do not scale from drawings. dwp|suters cannot guarantee the accuracy of content and format for copies of drawings issued electronically.
The completion of the Issue Details Checked and Authorised section is confirmation of the status of the drawing. The drawing shall not be used for construction unless endorsed 'For Construction' and authorised for issue.


Architect
© dwp Australia Pty Ltd
Registered Business Name dwp|suters ABN 37 169 328 018
Robert Macdonald Nominated Architect NSW ARB 4599
www.dwpsuters.com

Revisions				
Issue	Description	Date	Chk	Auth
E	ISSUED FOR DA	03.08.15	CB	EC
D	REVISED DA SUBMISSION	15.07.15	CB	EC
C	FOURTH FLOOR EXTENSION	06.04.15	CB	EC
B	ISSUED FOR DA	27.02.15	CB	EC
A	DRAFT FOR COORDINATION	18.02.15	KD	EC



Project		Drawing	
NEWCASTLE PRIVATE HOSPITAL - ALTERATIONS		SECTIONS	
Client		Scale	Date Printed
14 LOOKOUT ROAD, NEW LAMBTON HEIGHTS NSW		1:200 @ A1	8/3/2015 8:52:32 PM
Location		Project Number	Drawing Number Issue
		203046	SK502 E

C:\projects\NEWIT\lookout\2015\203046_NPH_DWP_DD_CENTRAL_R2016.dwg

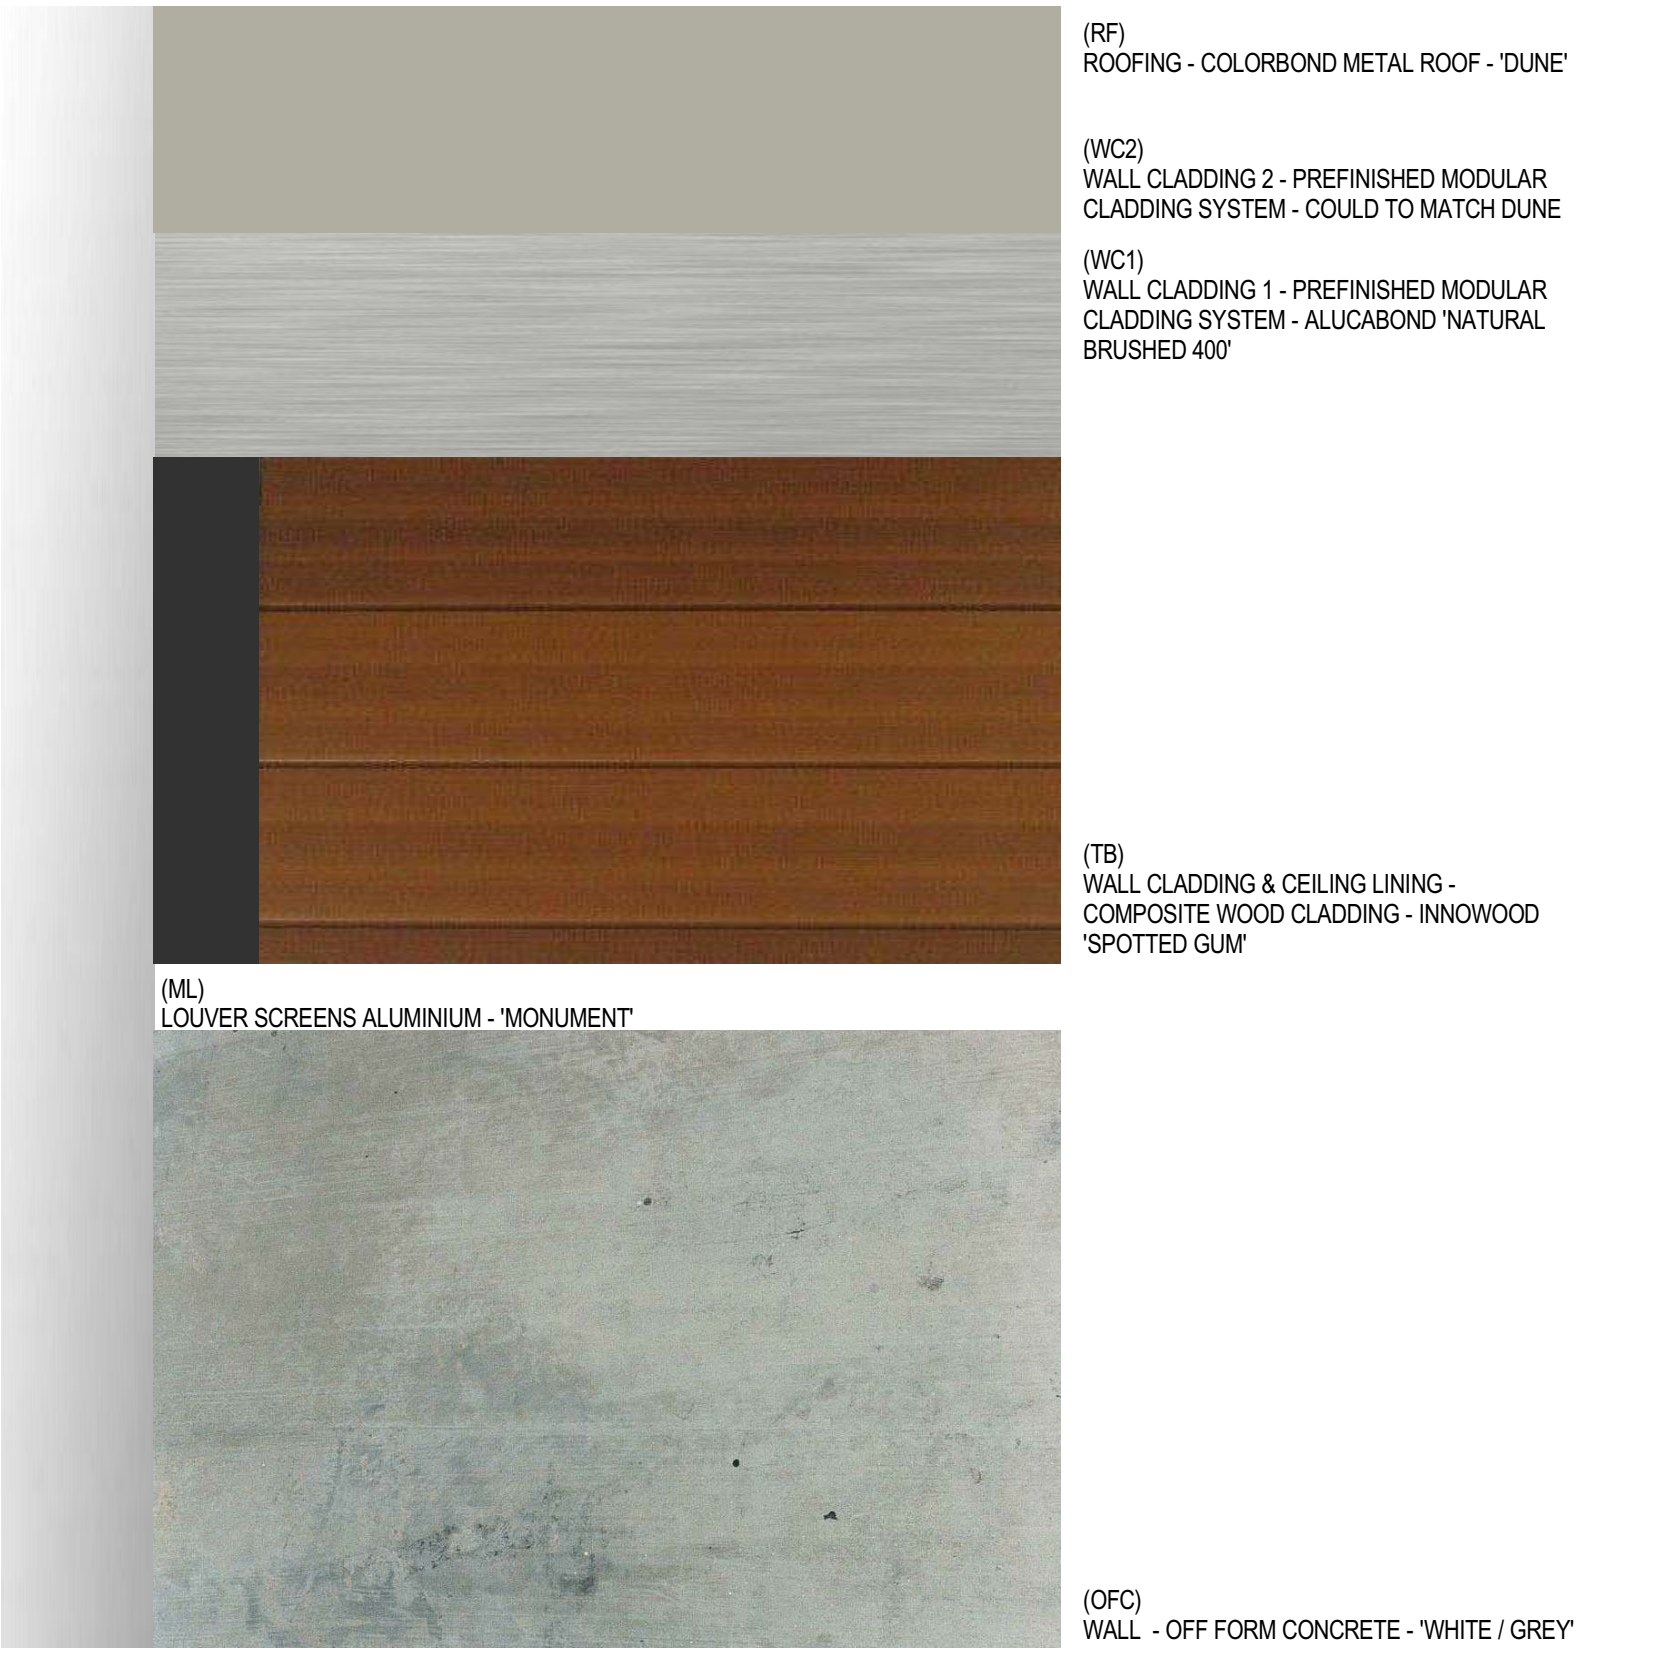

Notes
The information contained in this document is copyright and may not be used or reproduced for any other project or purpose.
Verify all dimensions and levels on site and report any discrepancies to dwp|suters for direction prior to the commencement of work.
Drawings are to be read in conjunction with all other contract documents. Use figured dimensions only. Do not scale from drawings. dwp|suters cannot guarantee the accuracy of content and format for copies of drawings issued electronically.
The completion of the Issue Details Checked and Authorised section is confirmation of the status of the drawing. The drawing shall not be used for construction unless endorsed 'For Construction' and authorised for issue.

Architect
© dwp Australia Pty Ltd
Registered Business Name dwp|suters ABN 37 169 328 018
Robert Macdonald Nominated Architect NSW AFS 4699
www.dwpsuters.com

Revisions				
C	REVISED DA SUBMISSION	15.07.15	CB	EC
B	FOURTH FLOOR EXTENSION	06.04.15	CB	EC
A	ISSUED FOR DA	27.02.15	CB	EC
Issue	Description	Date	Chk	Auth



Project NEWCASTLE PRIVATE HOSPITAL - EXTENSION & ALTERATIONS		Drawing MATERIAL COLOURBOARD	
Client Healthscope		Scale @ A1	Date Printed 8/17/2015 6:02:07 PM
Location 14 LOOKOUT ROAD, NEW LAMBTON HEIGHTS NSW		Project Number 203046	Drawing Number SK901
		Issue C	