


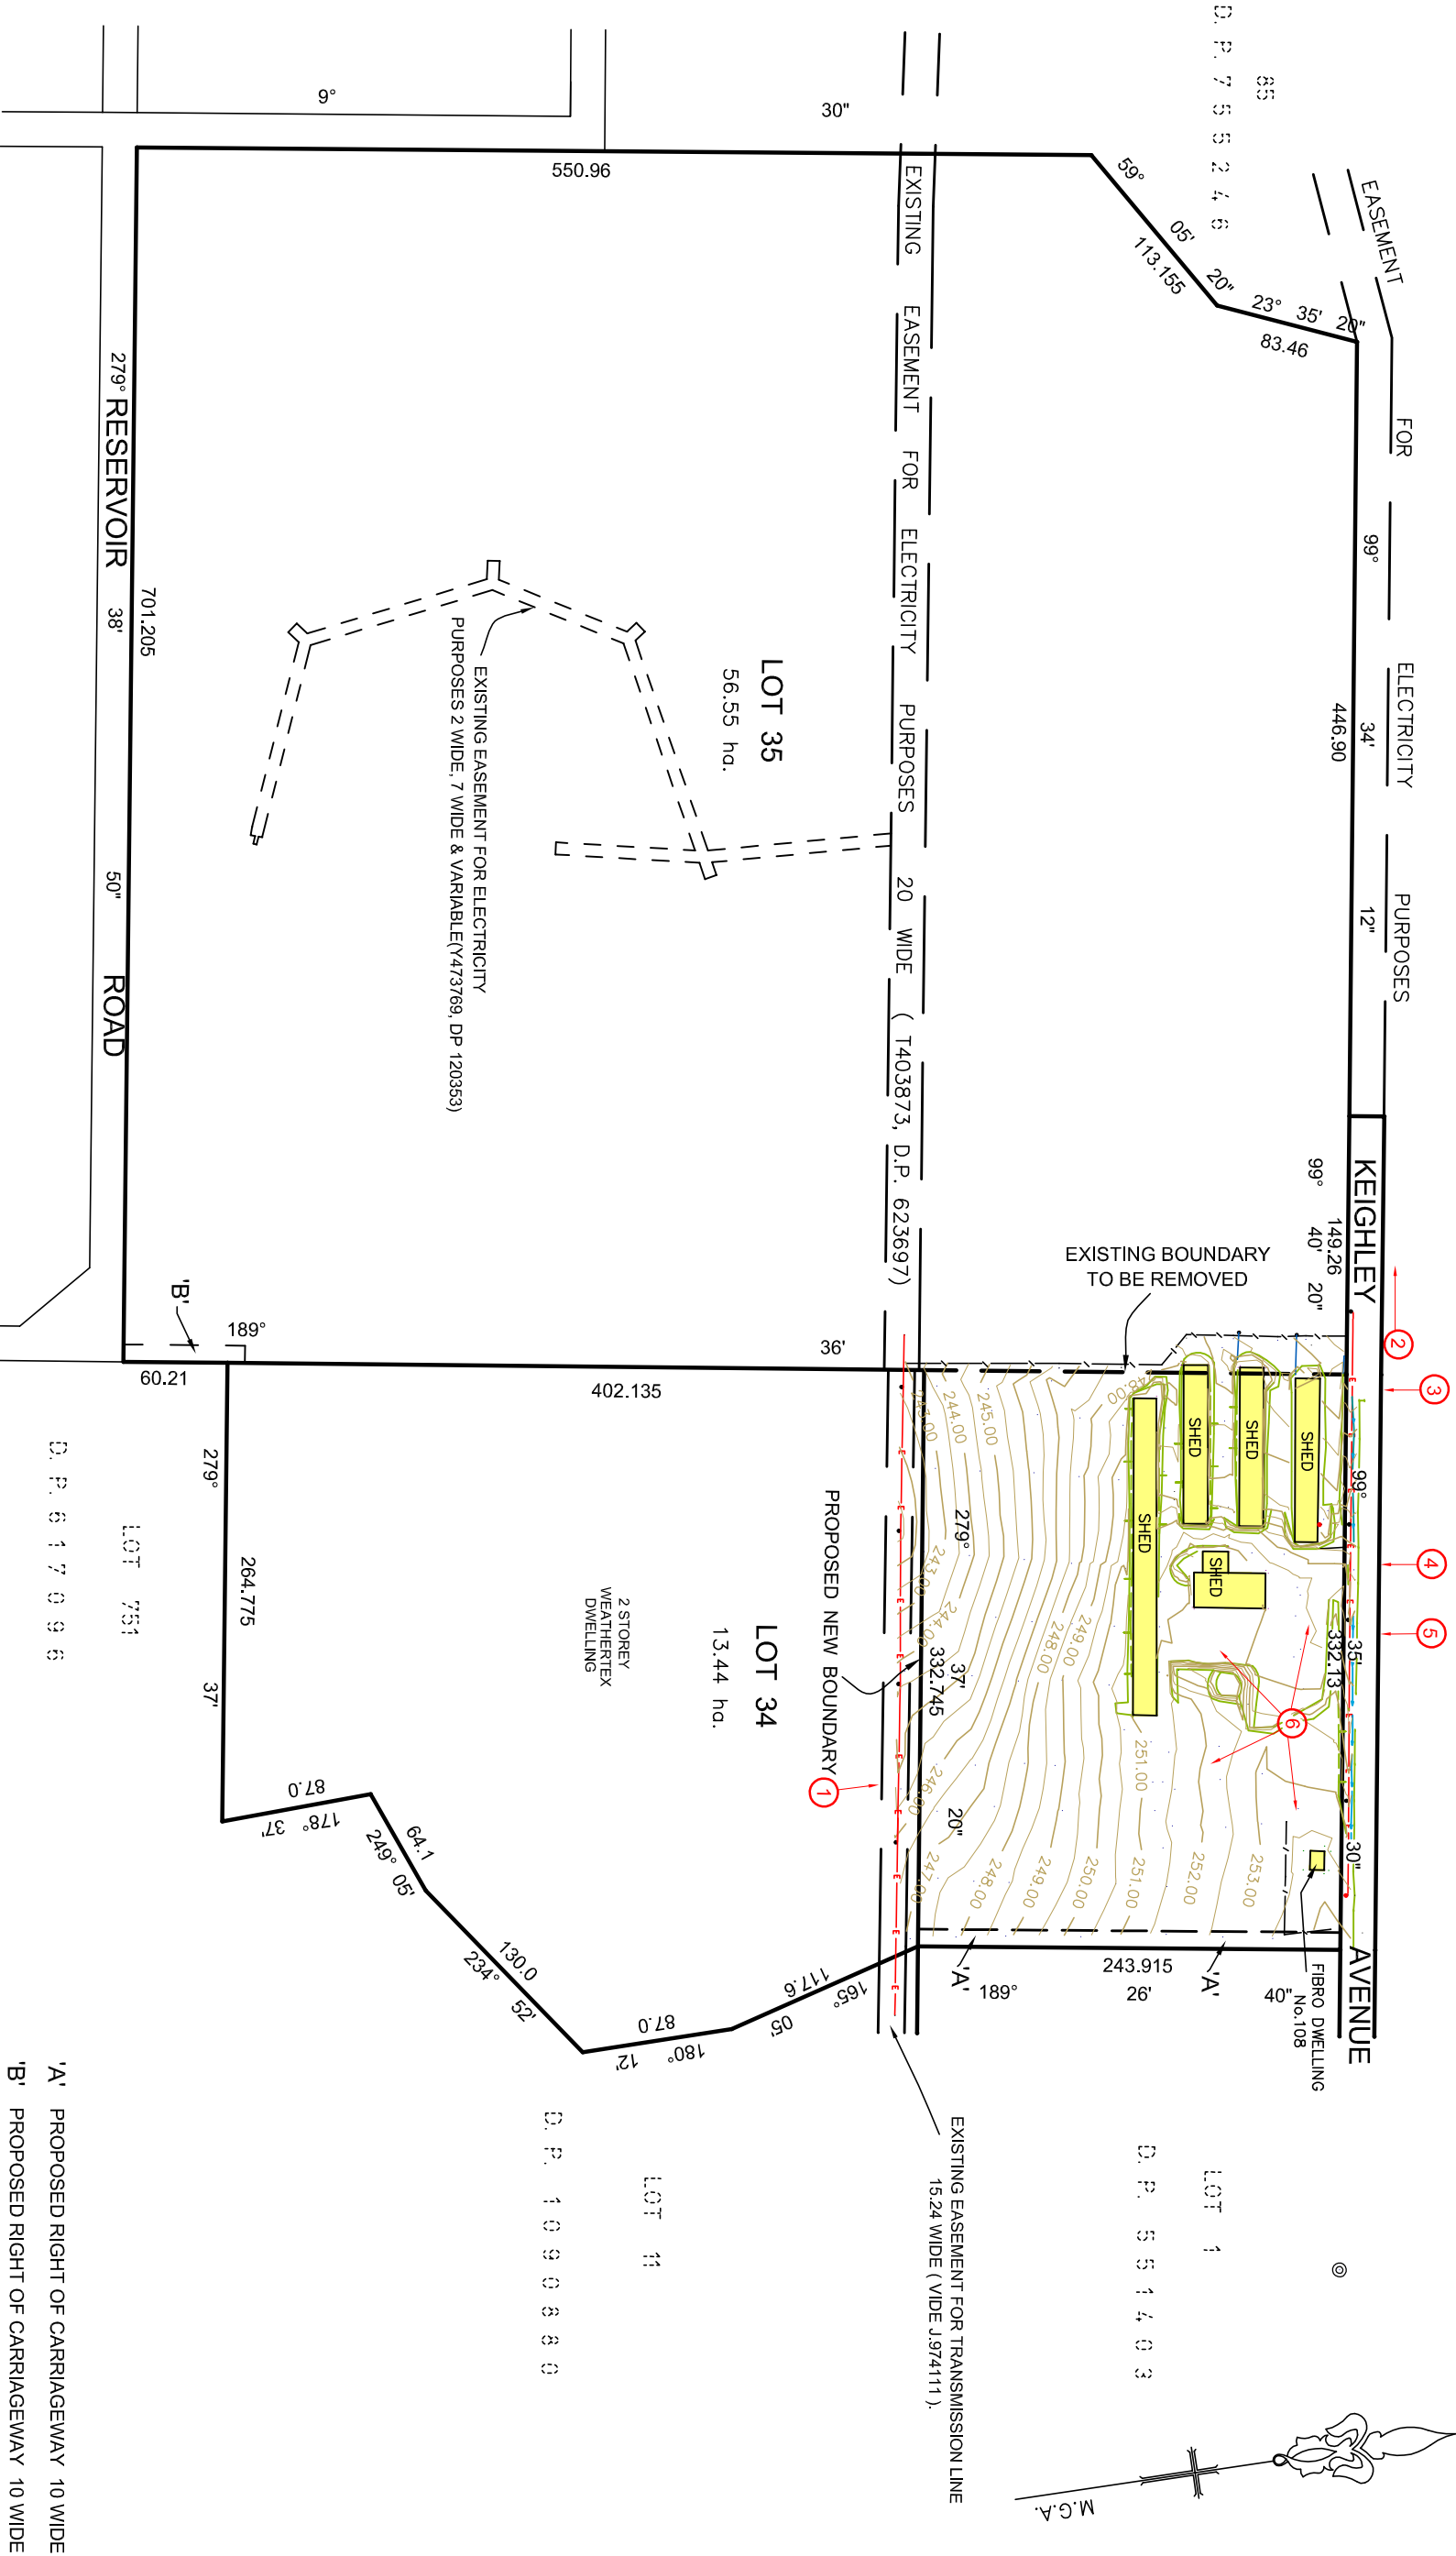

SCALE 1:4000
BASE DRAWING SIZE A3
SURVEYED BY: PM
DATE OF SURVEY: 14/06/2008
DRAWN BY: GH
DATE: 19/06/2008
CHECKED BY: CE
DATE: 19/06/2008

BANNISTER & HUNTER PTY LTD	Phone: (02) 4324 2566
75 Mann Street, Gosford, N.S.W. 2250	Fax: (02) 4323 2495
Unit 6, 79-99 Barton St, Kurri Kurri, N.S.W. 2327	Email: admin@bannisterhunter.com.au
HANSON CONSTRUCTION MATERIALS PTY. LTD.	
PLAN OF PROPOSED SUBDIVISION OF	
LOT 10 IN D.P. 1090880 & LOT 33 IN D.P. 755246 AT SOMERSBY.	

Ref. No:	46492
CCAD Ref:	46492(V6)
ACAD Ref:	46492-DA
Sheet No:	1 of 2
Date:	19th JUNE 2008
Datum:	Australian Height Datum
Revision	-