



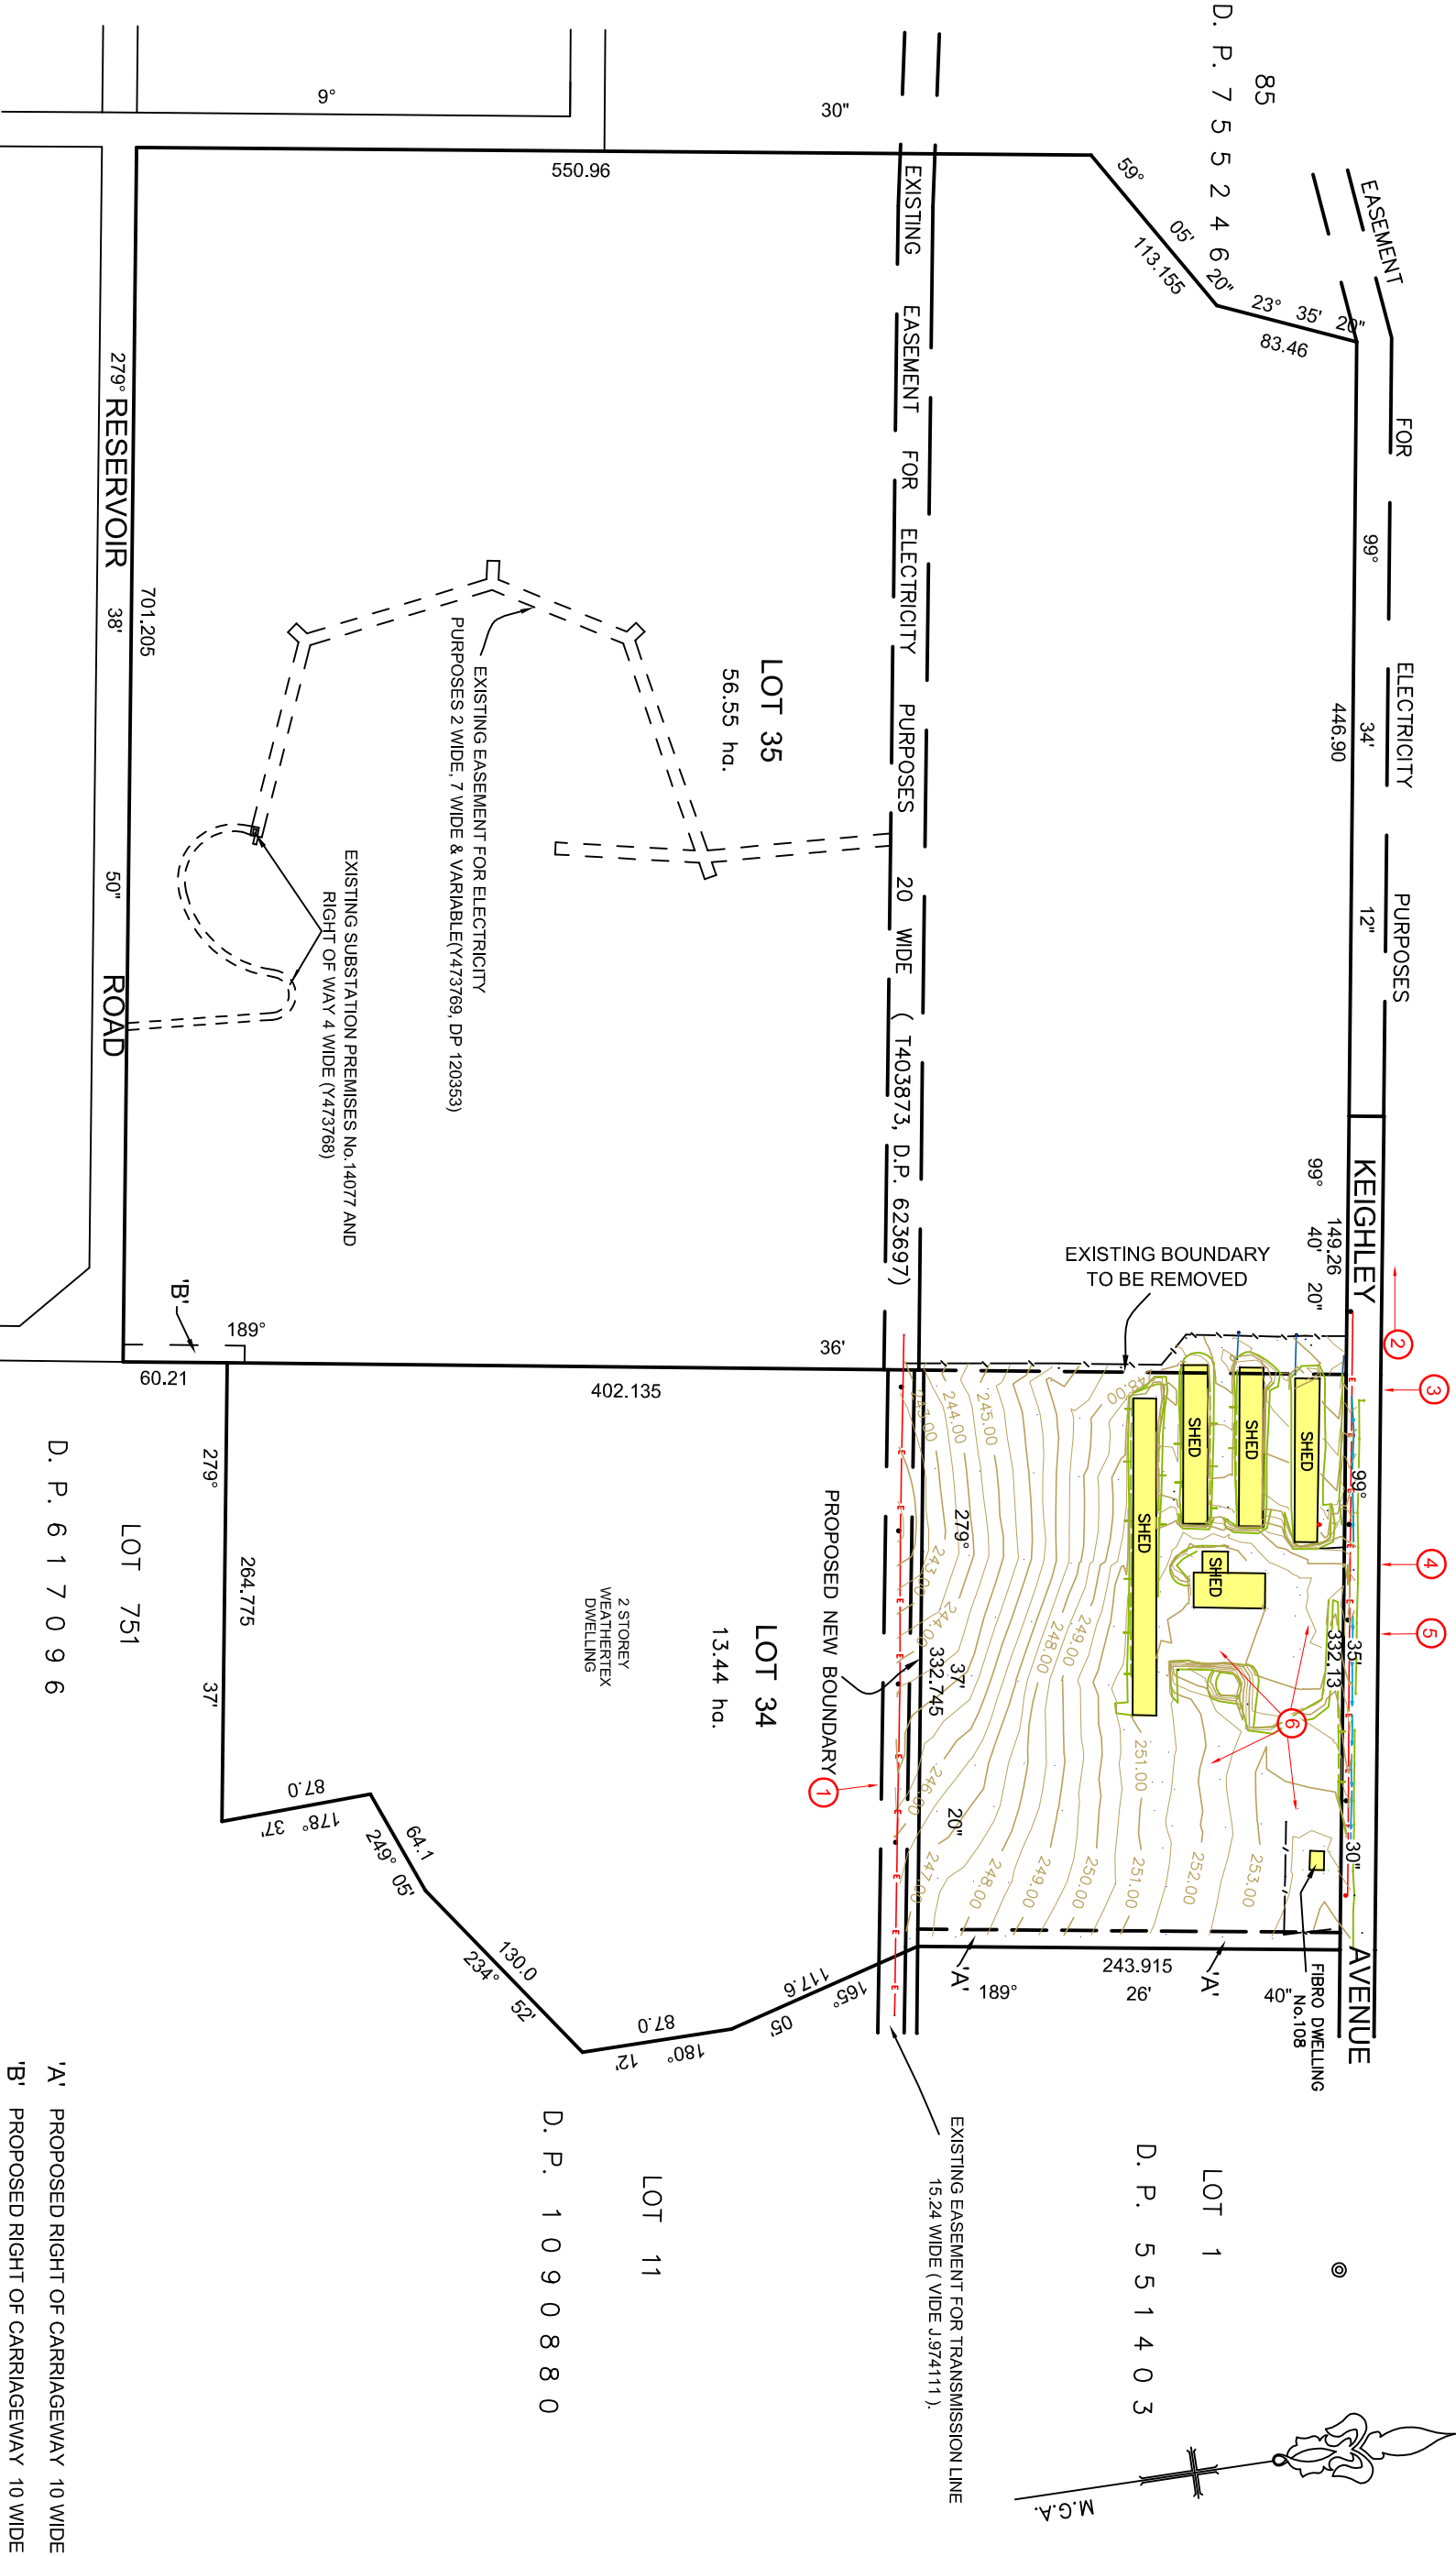

SCALE 1:4000
BASE DRAWING SIZE A3
SURVEYED BY: PM
DATE OF SURVEY: 14/06/2008
DRAWN BY: GH
DATE: 19/06/2008
CHECKED BY: CE
DATE: 19/06/2008

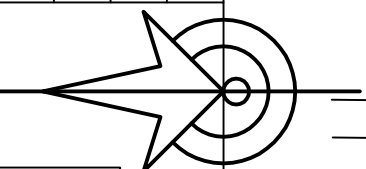

BANNISTER & HUNTER PTY LTD		Phone: (02) 4324 2566
75 Mann Street, Gosford, N.S.W. 2250		Fax: (02) 4323 2495
Unit 6, 79-99 Barton St, Kurri Kurri, N.S.W. 2327		Email: admin@bannisterhunter.com.au
Client: HANSON CONSTRUCTION MATERIALS PTY. LTD.		
PLAN OF PROPOSED SUBDIVISION OF		
LOT 10 IN D.P. 1090880 & LOT 33 IN D.P. 755246 AT SOMERSBY.		
Ref. No:	46492	
CCAD Ref:	46492(V6)	
ACAD Ref:	46492-DA	
Sheet No:	1 of 2	
Date:	19th JUNE 2008	
Datum:	Australian Height Datum	
Revision	-	