


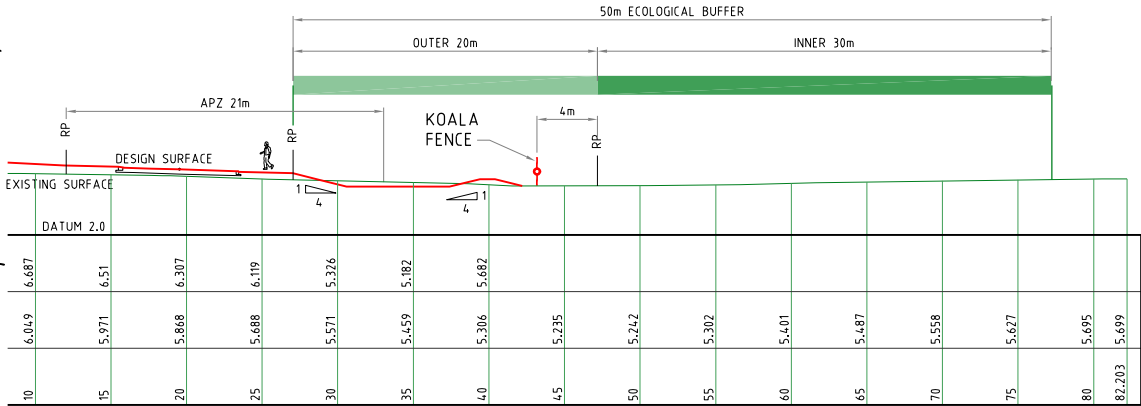


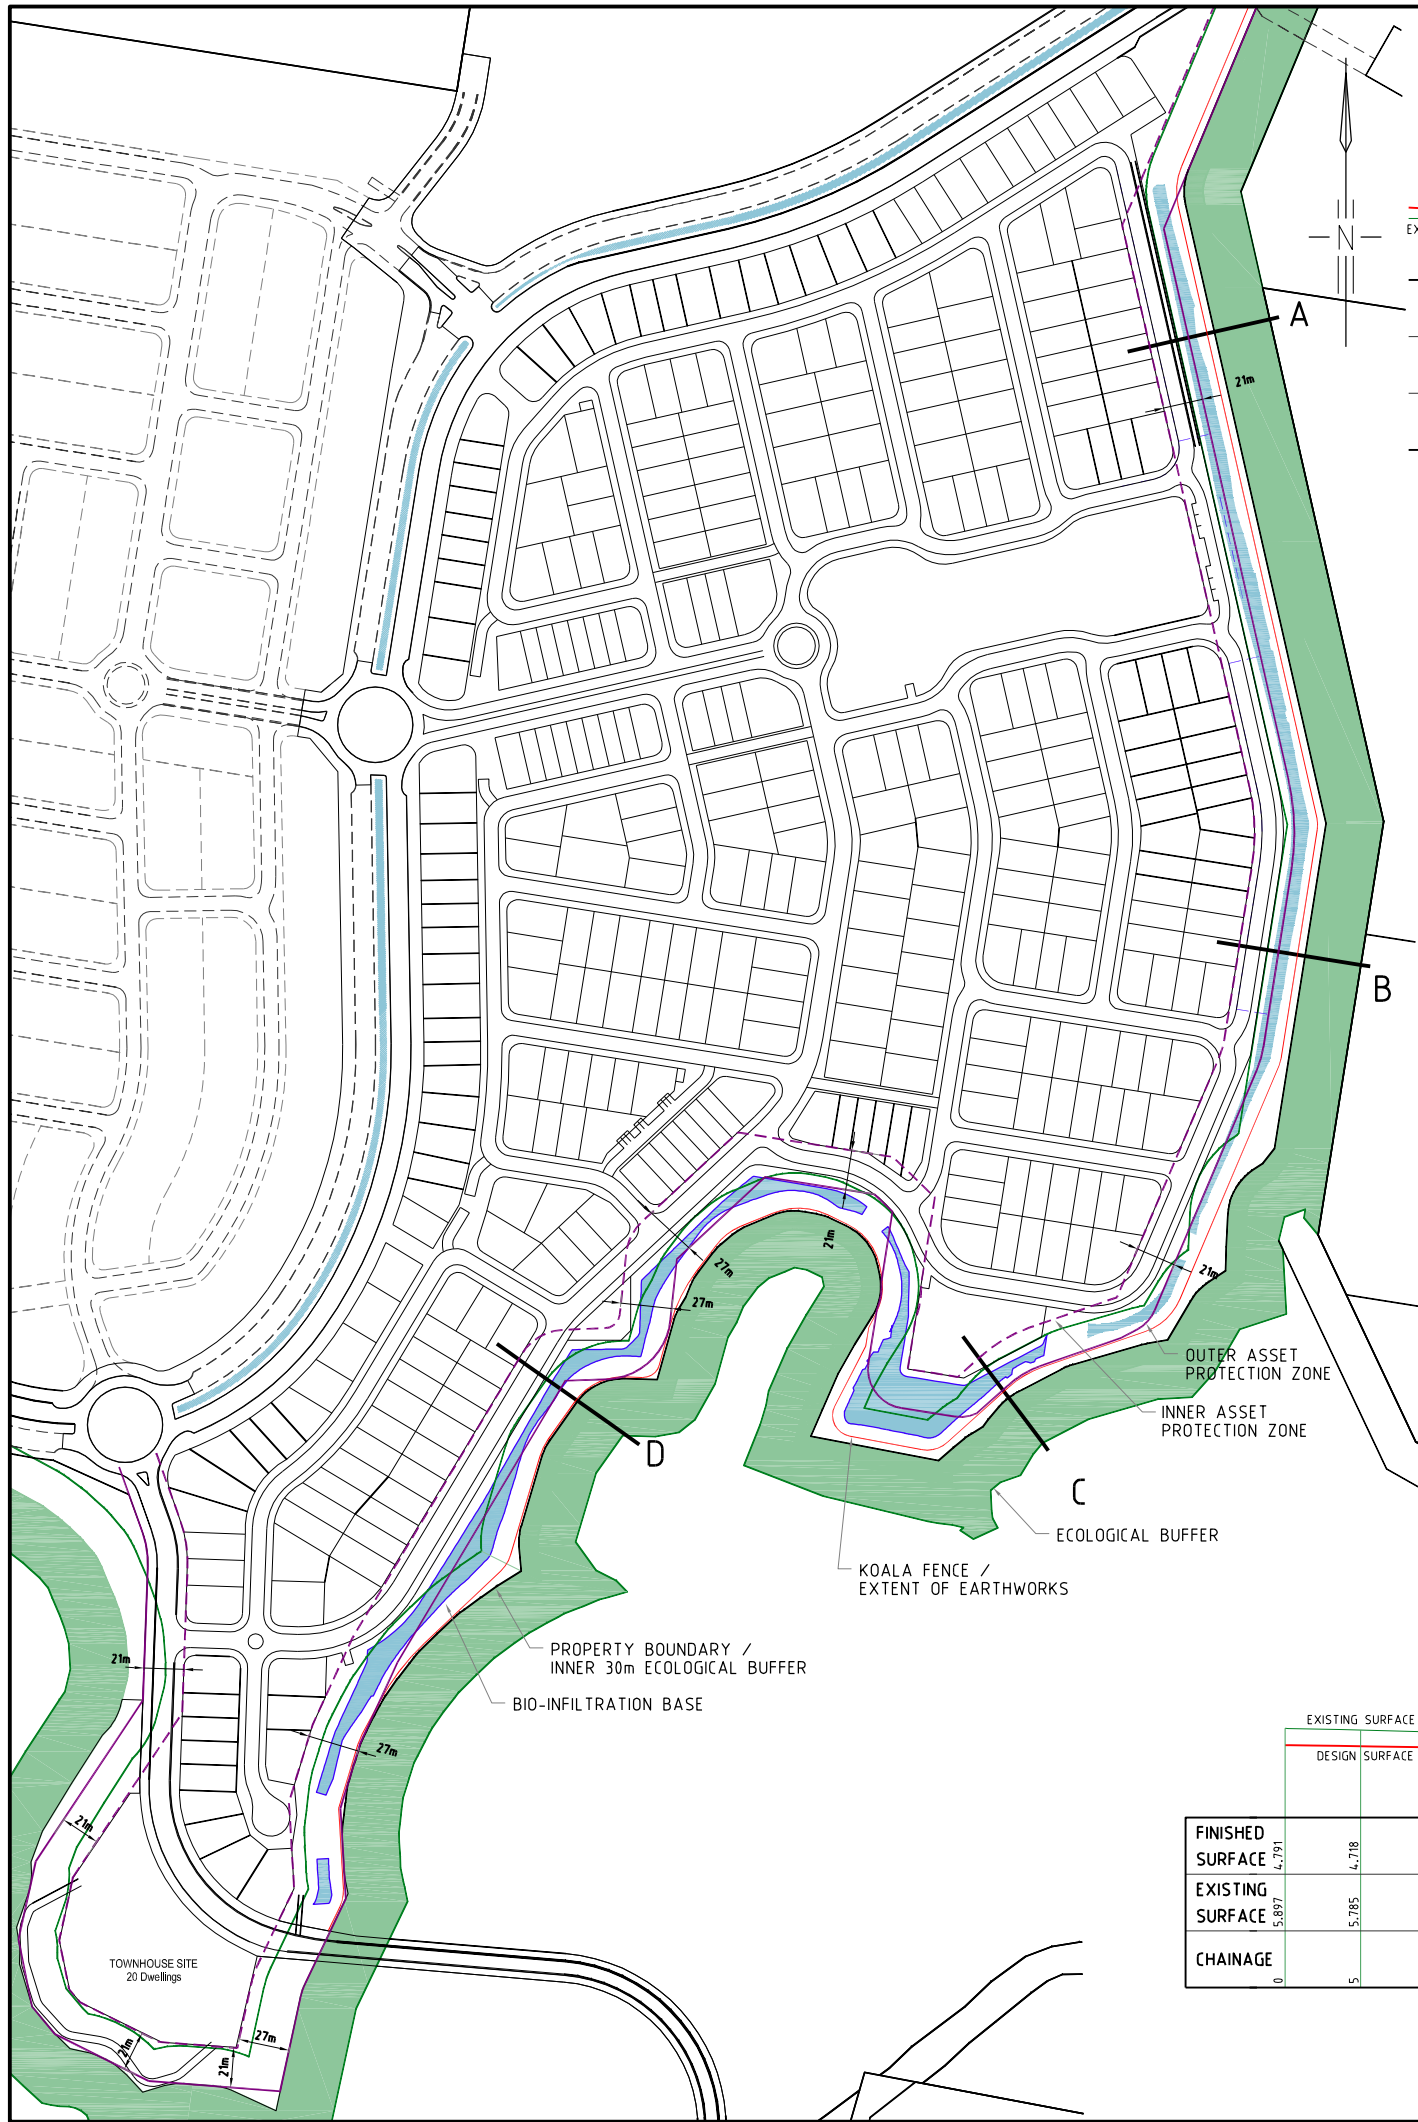


LONGITUDINAL SECTION A

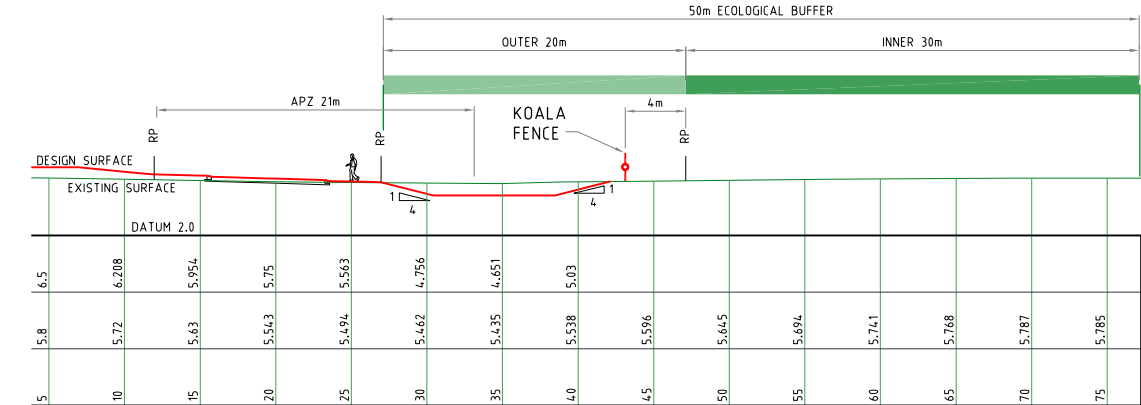


LONGITUDINAL SECTION B

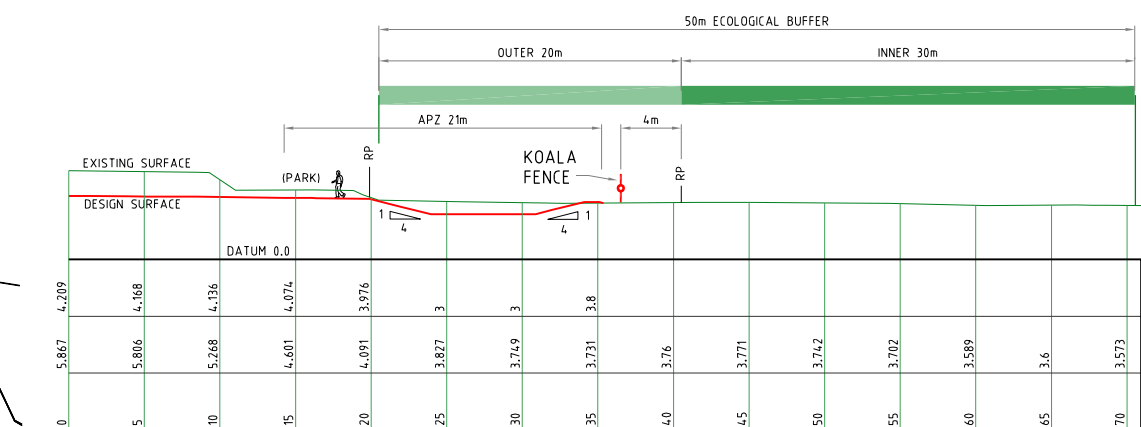

LONGITUDINAL SECTION C

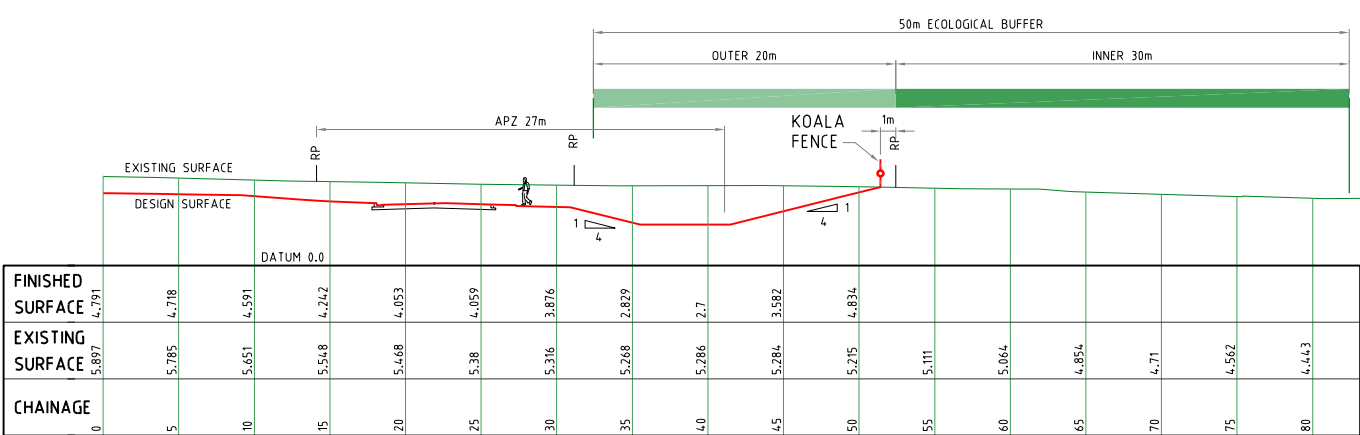

LONGITUDINAL SECTION D

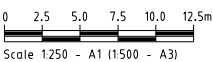

PROJECT NAME

KINGS FOREST

CONCEPT PLANNING

CLIENT

PROJECT 28 PTY LTD

ISSUES	DATE
TENDER	
COUNCIL	
CONSTRUCTION	

PRE	DATE	AMENDMENT
C	15.08.12	AMEND SECTIONS TO ADD LEVELS
B	08.08.12	AMEND FENCE LOCATION
A	18.07.12	ISSUE FOR INFORMATION

COPYRIGHT IS VESTED IN MORTONS URBAN SOLUTIONS AND WRITTEN CONSENT IS REQUIRED PRIOR TO REPRODUCTION. COPYRIGHT MORTONS URBAN SOLUTIONS 2008 . DO NOT SCALE FROM THIS DRAWING.

ALL DRAWINGS ARE TO BE READ IN CONJUNCTION WITH 001-NOTES AND 002-LEGEND

ASSOCIATED CONSULTANTS

DRAWING TITLE

KINGS FOREST PRECINCT 5 SWALE SECTIONS

0 10 20 30 40 50m

Scale 1:1000 - A1 (1:2000 - A3)

MORTONS

urbansolutions

Urban & Regional Planning

Civil Engineering

Project Coordination

MUS Pty Ltd T/As:

Mortons-Urban Solutions

ABN 39 116 375 065

mortons@urbansolutions.net.au

www.urbansolutions.net.au

Tel 07 5571 1099

Fax 07 5571 1088

Postal Address

PO Box 2484

Southport QLD 4215

Gold Coast Office

Suite 9, 19 Short St

Southport QLD 4215

DESIGNED	RB	DRAWN	RB
APPROVED		DATE	18.07.12
DRAWING NUMBER		AMEND.	
12301-SK-044		C	