



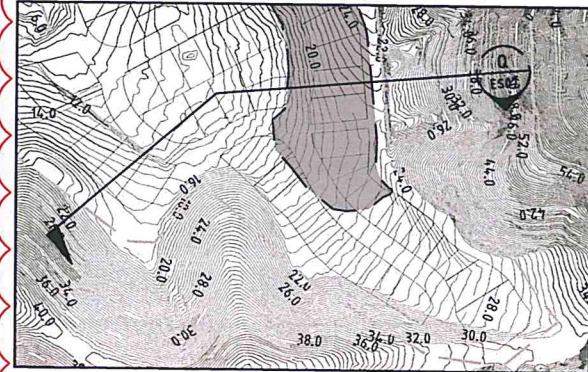

FOR LEGEND REFER TO SHEET 1 AND
FOR EARTHWORKS SECTIONS REFER
DRAWING YC0229-1E1-ES01 & ES02

STATE OF QUEENSLAND

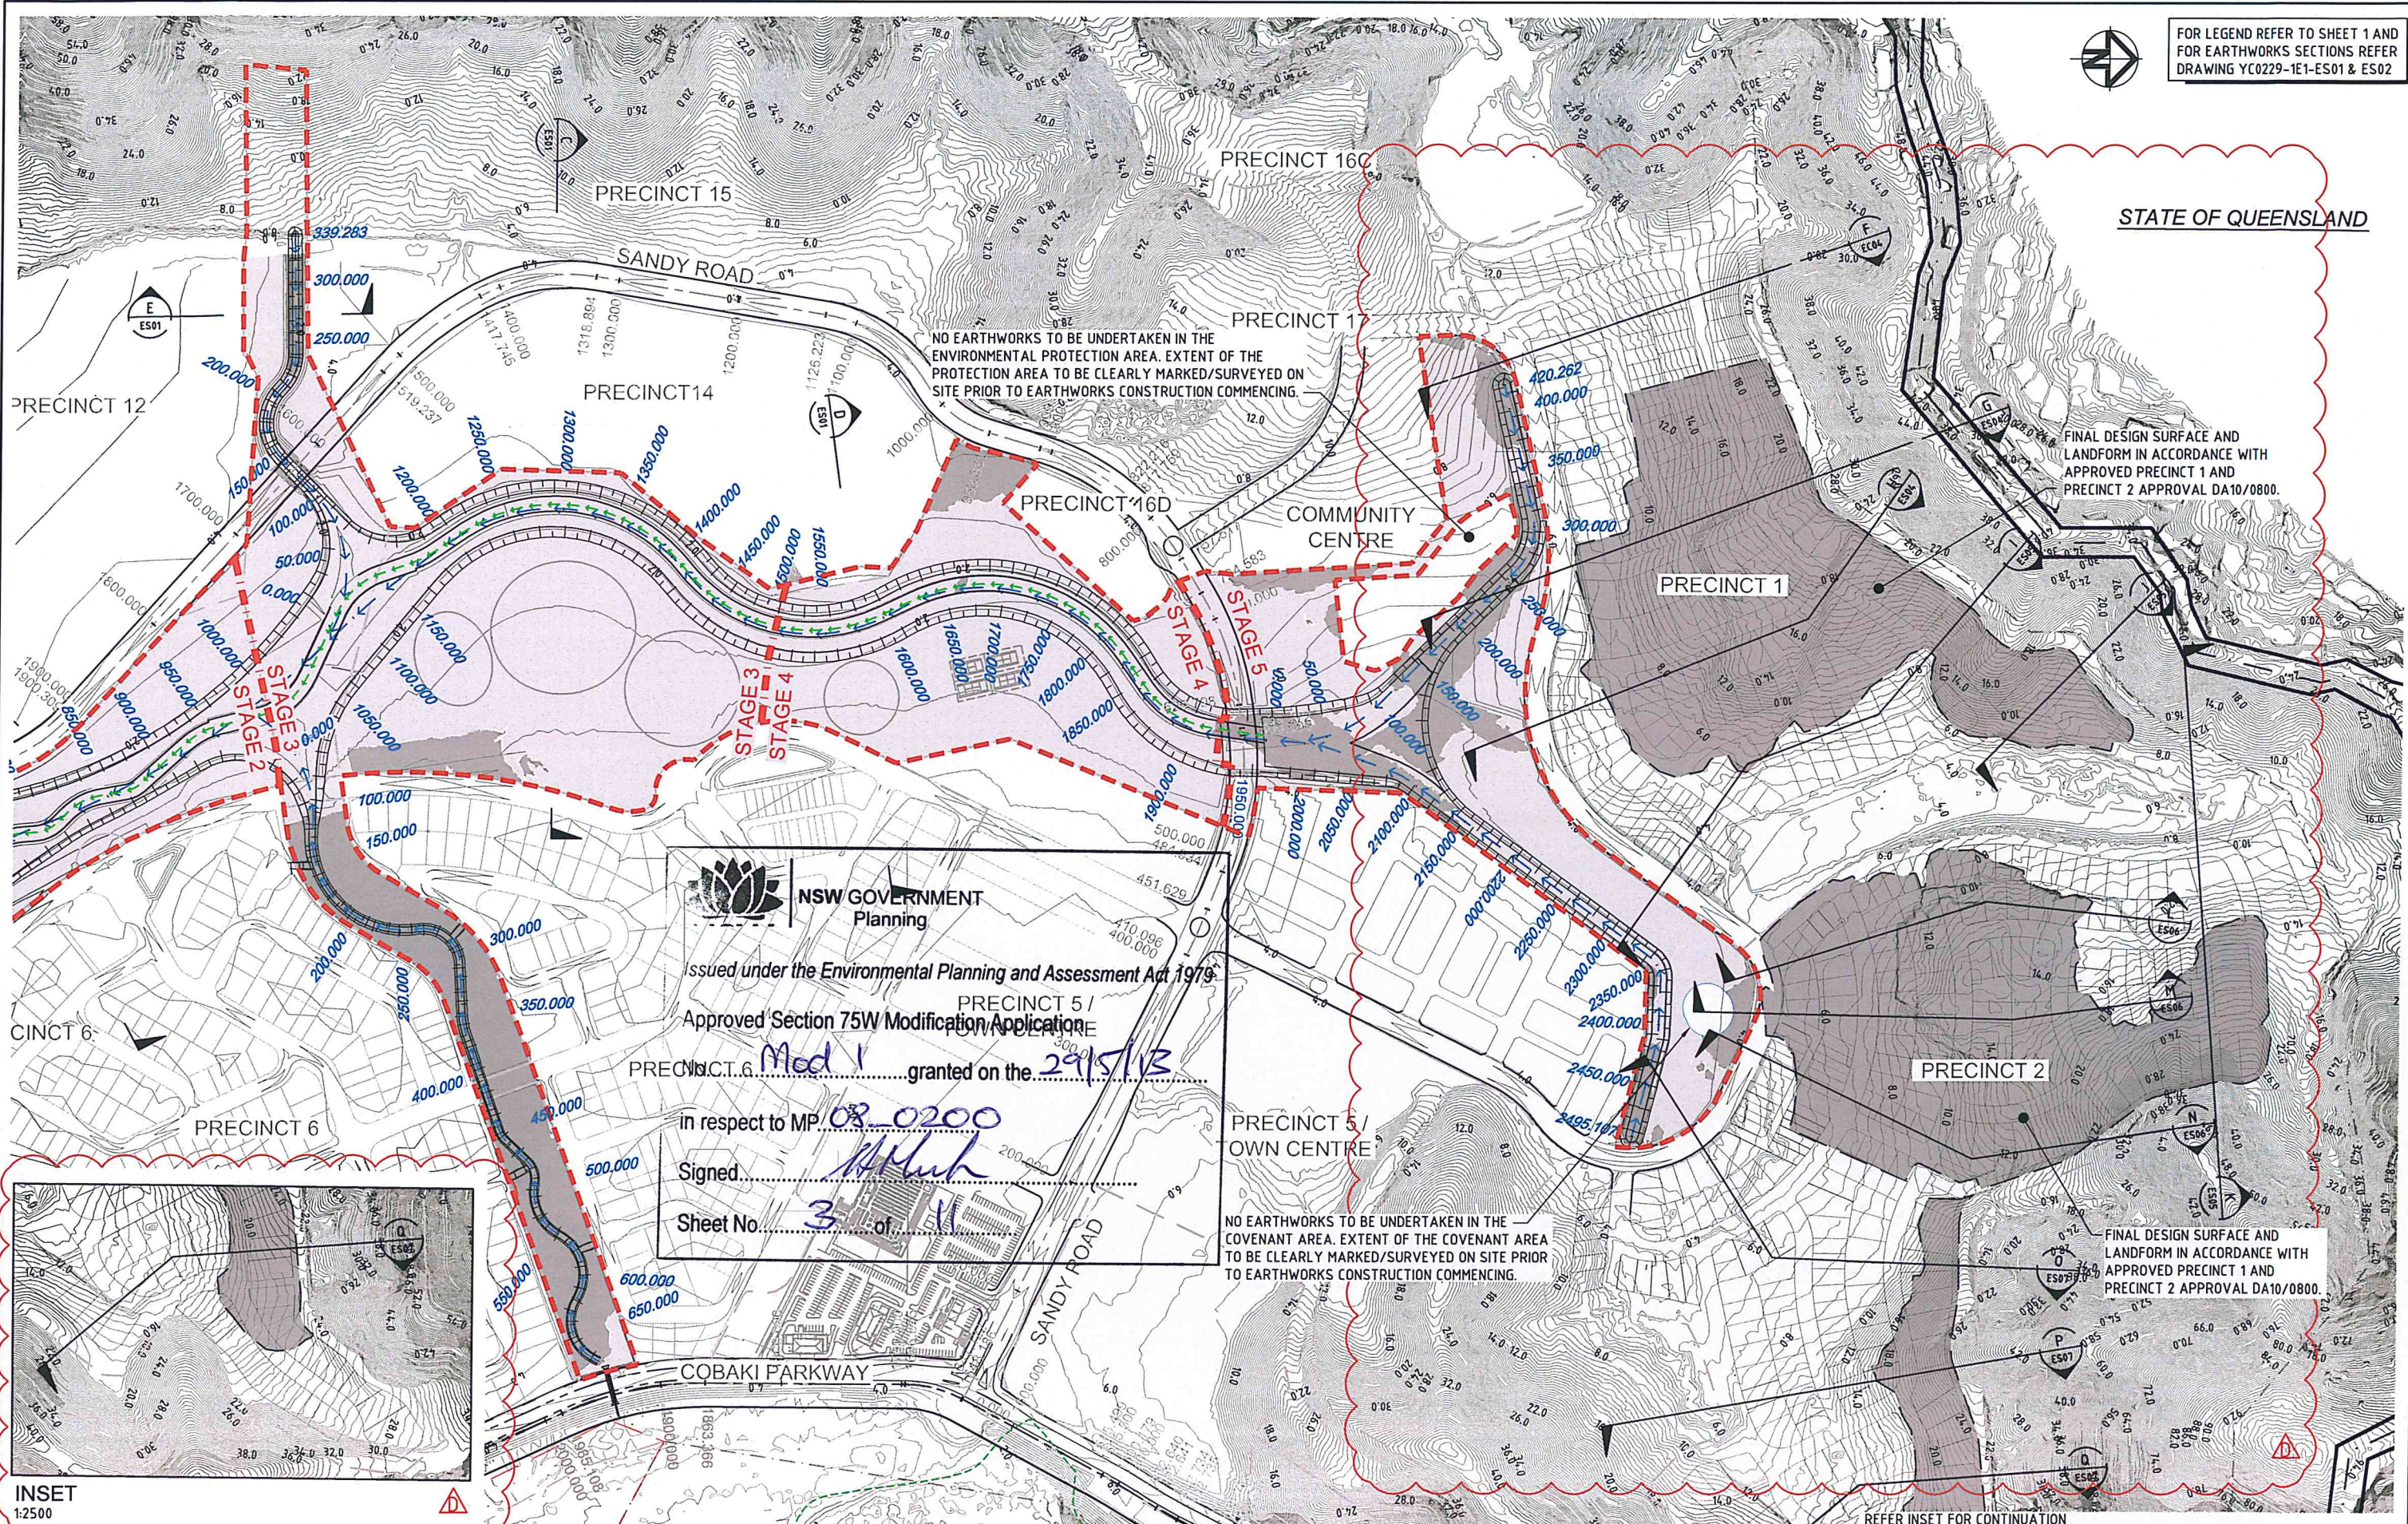

INSET
1:2500



NSW GOVERNMENT
Planning

Issued under the Environmental Planning and Assessment Act 1979

Approved Section 75W Modification Application

PRECINCT 6 Mod 1 granted on the 29/5/13

In respect to MP 03 0200

Signed *[Signature]*

Sheet No. 3 of 11

STATUS		COUNCIL SUBMISSION		FOR APPROVAL	
D	PRECINCT 1 AND PRECINCT 2 EARTHWORKS BORROW AREA SHOWN	E.T.	18.01.13		
C	RESPONSE TO 3rd PARTY SWMP REVIEW	H.W.	18.10.12		
B	RESPONSE TO TSC REQUEST FOR INFORMATION (RFI)	H.W.	04.05.12		
A	ORIGINAL ISSUE	G.S.	18.03.11		
REV	DESCRIPTION	DRAWN	DATE		

THIS DESIGN AND PLAN IS COPYRIGHT AND IS NOT TO BE USED OR REPRODUCED WHOLLY OR IN PART OR TO BE USED ON ANY PROJECT WITHOUT THE WRITTEN PERMISSION OF YEATS CONSULTING PTY LTD

DRAWING IS NOT TO BE SCALED

SCALE (AT ORIGINAL SHEET SIZE)

SCALE 50 0 50 100 12500

ORIGINAL SHEET SIZE
A1

CLIENT
LEDA MANORSTEAD Pty Ltd



PROJECT
**COBAKI, TWEED HEADS WEST
CENTRAL OPEN SPACE
BULK EARTHWORKS
CONSTRUCTION CERTIFICATE
CIVIL ENGINEERING DRAWINGS**



LEVEL 1, 193 FERRY ROAD SOUTHPORT QLD 4215 AUSTRALIA
T 07 5571 2232 F 07 5503 1672 info@yeats.com.au www.yeats.com.au

TITLE						BULK EARTHWORKS CUT & FILL PLAN		SHEET 2 OF 2	
TASK	BY	INITIAL	DATE	APPROVED	RPEQ No	7817			
REVIEW	CS		18.03.11						
DESIGN	CJE		18.03.11						
DRAWN	GS		18.03.11						
						DRAWING NUMBER	YC0229-1E1-EC02		
						REVISION	D		