


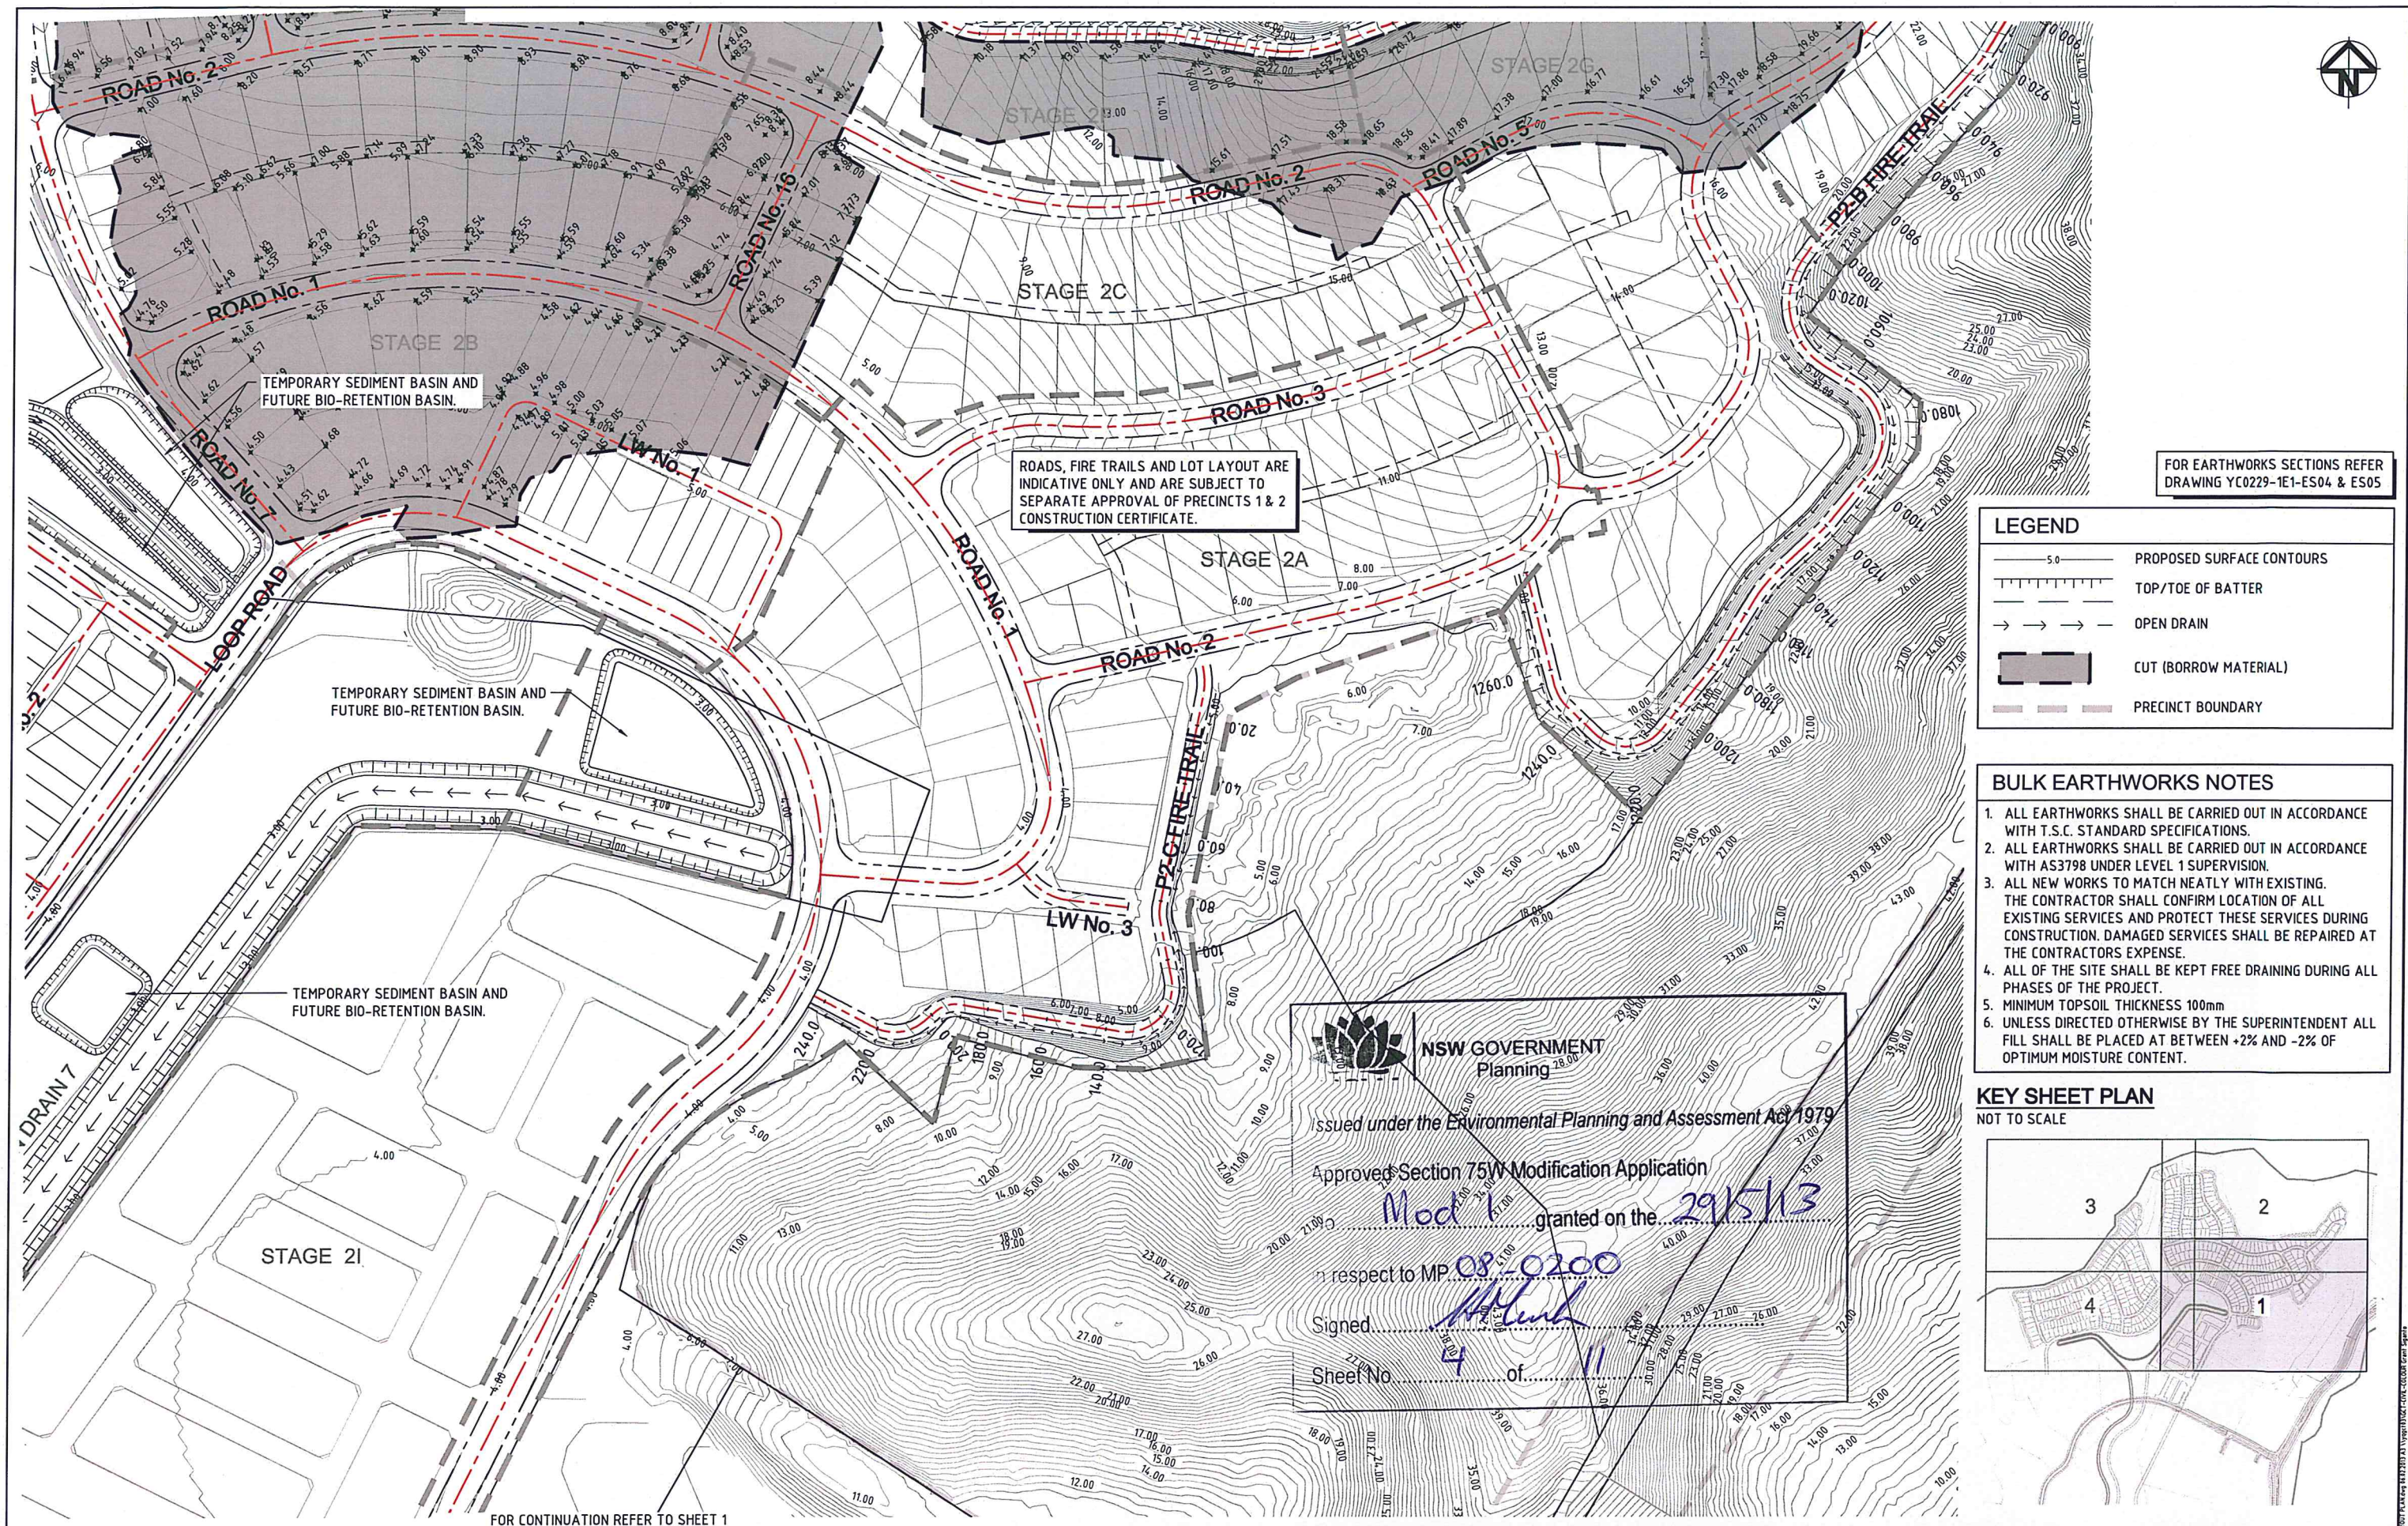

ROADS, FIRE TRAILS AND LOT LAYOUT ARE INDICATIVE ONLY AND ARE SUBJECT TO SEPARATE APPROVAL OF PRECINCTS 1 & 2 CONSTRUCTION CERTIFICATE.

FOR EARTHWORKS SECTIONS REFER DRAWING YC0229-1E1-ES04 & ES05

LEGEND

- 5.0 PROPOSED SURFACE CONTOURS
- TOP/TOE OF BATTER
- OPEN DRAIN
- CUT (BORROW MATERIAL)
- PRECINCT BOUNDARY

- BULK EARTHWORKS NOTES**
- ALL EARTHWORKS SHALL BE CARRIED OUT IN ACCORDANCE WITH T.S.C. STANDARD SPECIFICATIONS.
 - ALL EARTHWORKS SHALL BE CARRIED OUT IN ACCORDANCE WITH AS3798 UNDER LEVEL 1 SUPERVISION.
 - ALL NEW WORKS TO MATCH NEATLY WITH EXISTING. THE CONTRACTOR SHALL CONFIRM LOCATION OF ALL EXISTING SERVICES AND PROTECT THESE SERVICES DURING CONSTRUCTION. DAMAGED SERVICES SHALL BE REPAIRED AT THE CONTRACTORS EXPENSE.
 - ALL OF THE SITE SHALL BE KEPT FREE DRAINING DURING ALL PHASES OF THE PROJECT.
 - MINIMUM TOPSOIL THICKNESS 100mm
 - UNLESS DIRECTED OTHERWISE BY THE SUPERINTENDENT ALL FILL SHALL BE PLACED AT BETWEEN +2% AND -2% OF OPTIMUM MOISTURE CONTENT.

NSW GOVERNMENT
Planning

Issued under the Environmental Planning and Assessment Act 1979


Approved Section 75W Modification Application

Mod 1 granted on the 29/5/13

in respect to MP 08 0200

Signed *[Signature]*

Sheet No 4 of 11

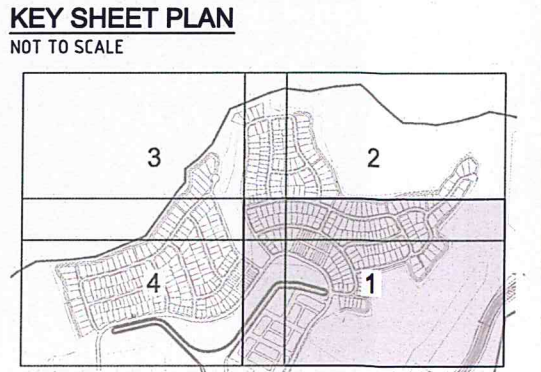

COUNCIL SUBMISSION		FOR APPROVAL	
STATUS			
B	RESPONSE TO 3rd PARTY SWMP REVIEW	H.W.	18.10.12
A	ORIGINAL ISSUE	G.S.	04.05.12
REV	DESCRIPTION	DRAWN	DATE

THIS DESIGN AND PLAN IS COPYRIGHT AND IS NOT TO BE USED OR REPRODUCED WHOLLY OR IN PART OR TO BE USED ON ANY PROJECT WITHOUT THE WRITTEN PERMISSION OF YEATS CONSULTING PTY LTD

DRAWING IS NOT TO BE SCALED

SCALE (AT ORIGINAL SHEET SIZE)

SCALE 10 0 10 20 30 40 50 1:1000

ORIGINAL SHEET SIZE

A1

CLIENT

LEDA MANORSTEAD Pty Ltd

LEDA


PROJECT

COBAKI, TWEED HEADS WEST
CENTRAL OPEN SPACE
BULK EARTHWORKS
CONSTRUCTION CERTIFICATE
CIVIL ENGINEERING DRAWINGS

YEATS
CONSULTING ENGINEERS

LEVEL 1, 193 FERRY ROAD SOUTHPORT QLD 4215 AUSTRALIA
T 07 5571 2232 F 07 5503 1672 info@yeats.com.au www.yeats.com.au

PRECINCT 1 & 2 BORROW AREA EARTHWORKS PLAN SHEET 1 OF 4					RPEQ No 7817	
TASK	BY	INITIAL	DATE	APPROVED	DRAWING NUMBER	REVISION
REVIEW	CS		18.03.11			
DESIGN	CJE		18.03.11			
DRAWN	GS		18.03.11		YC0229-1E1-EW09	B

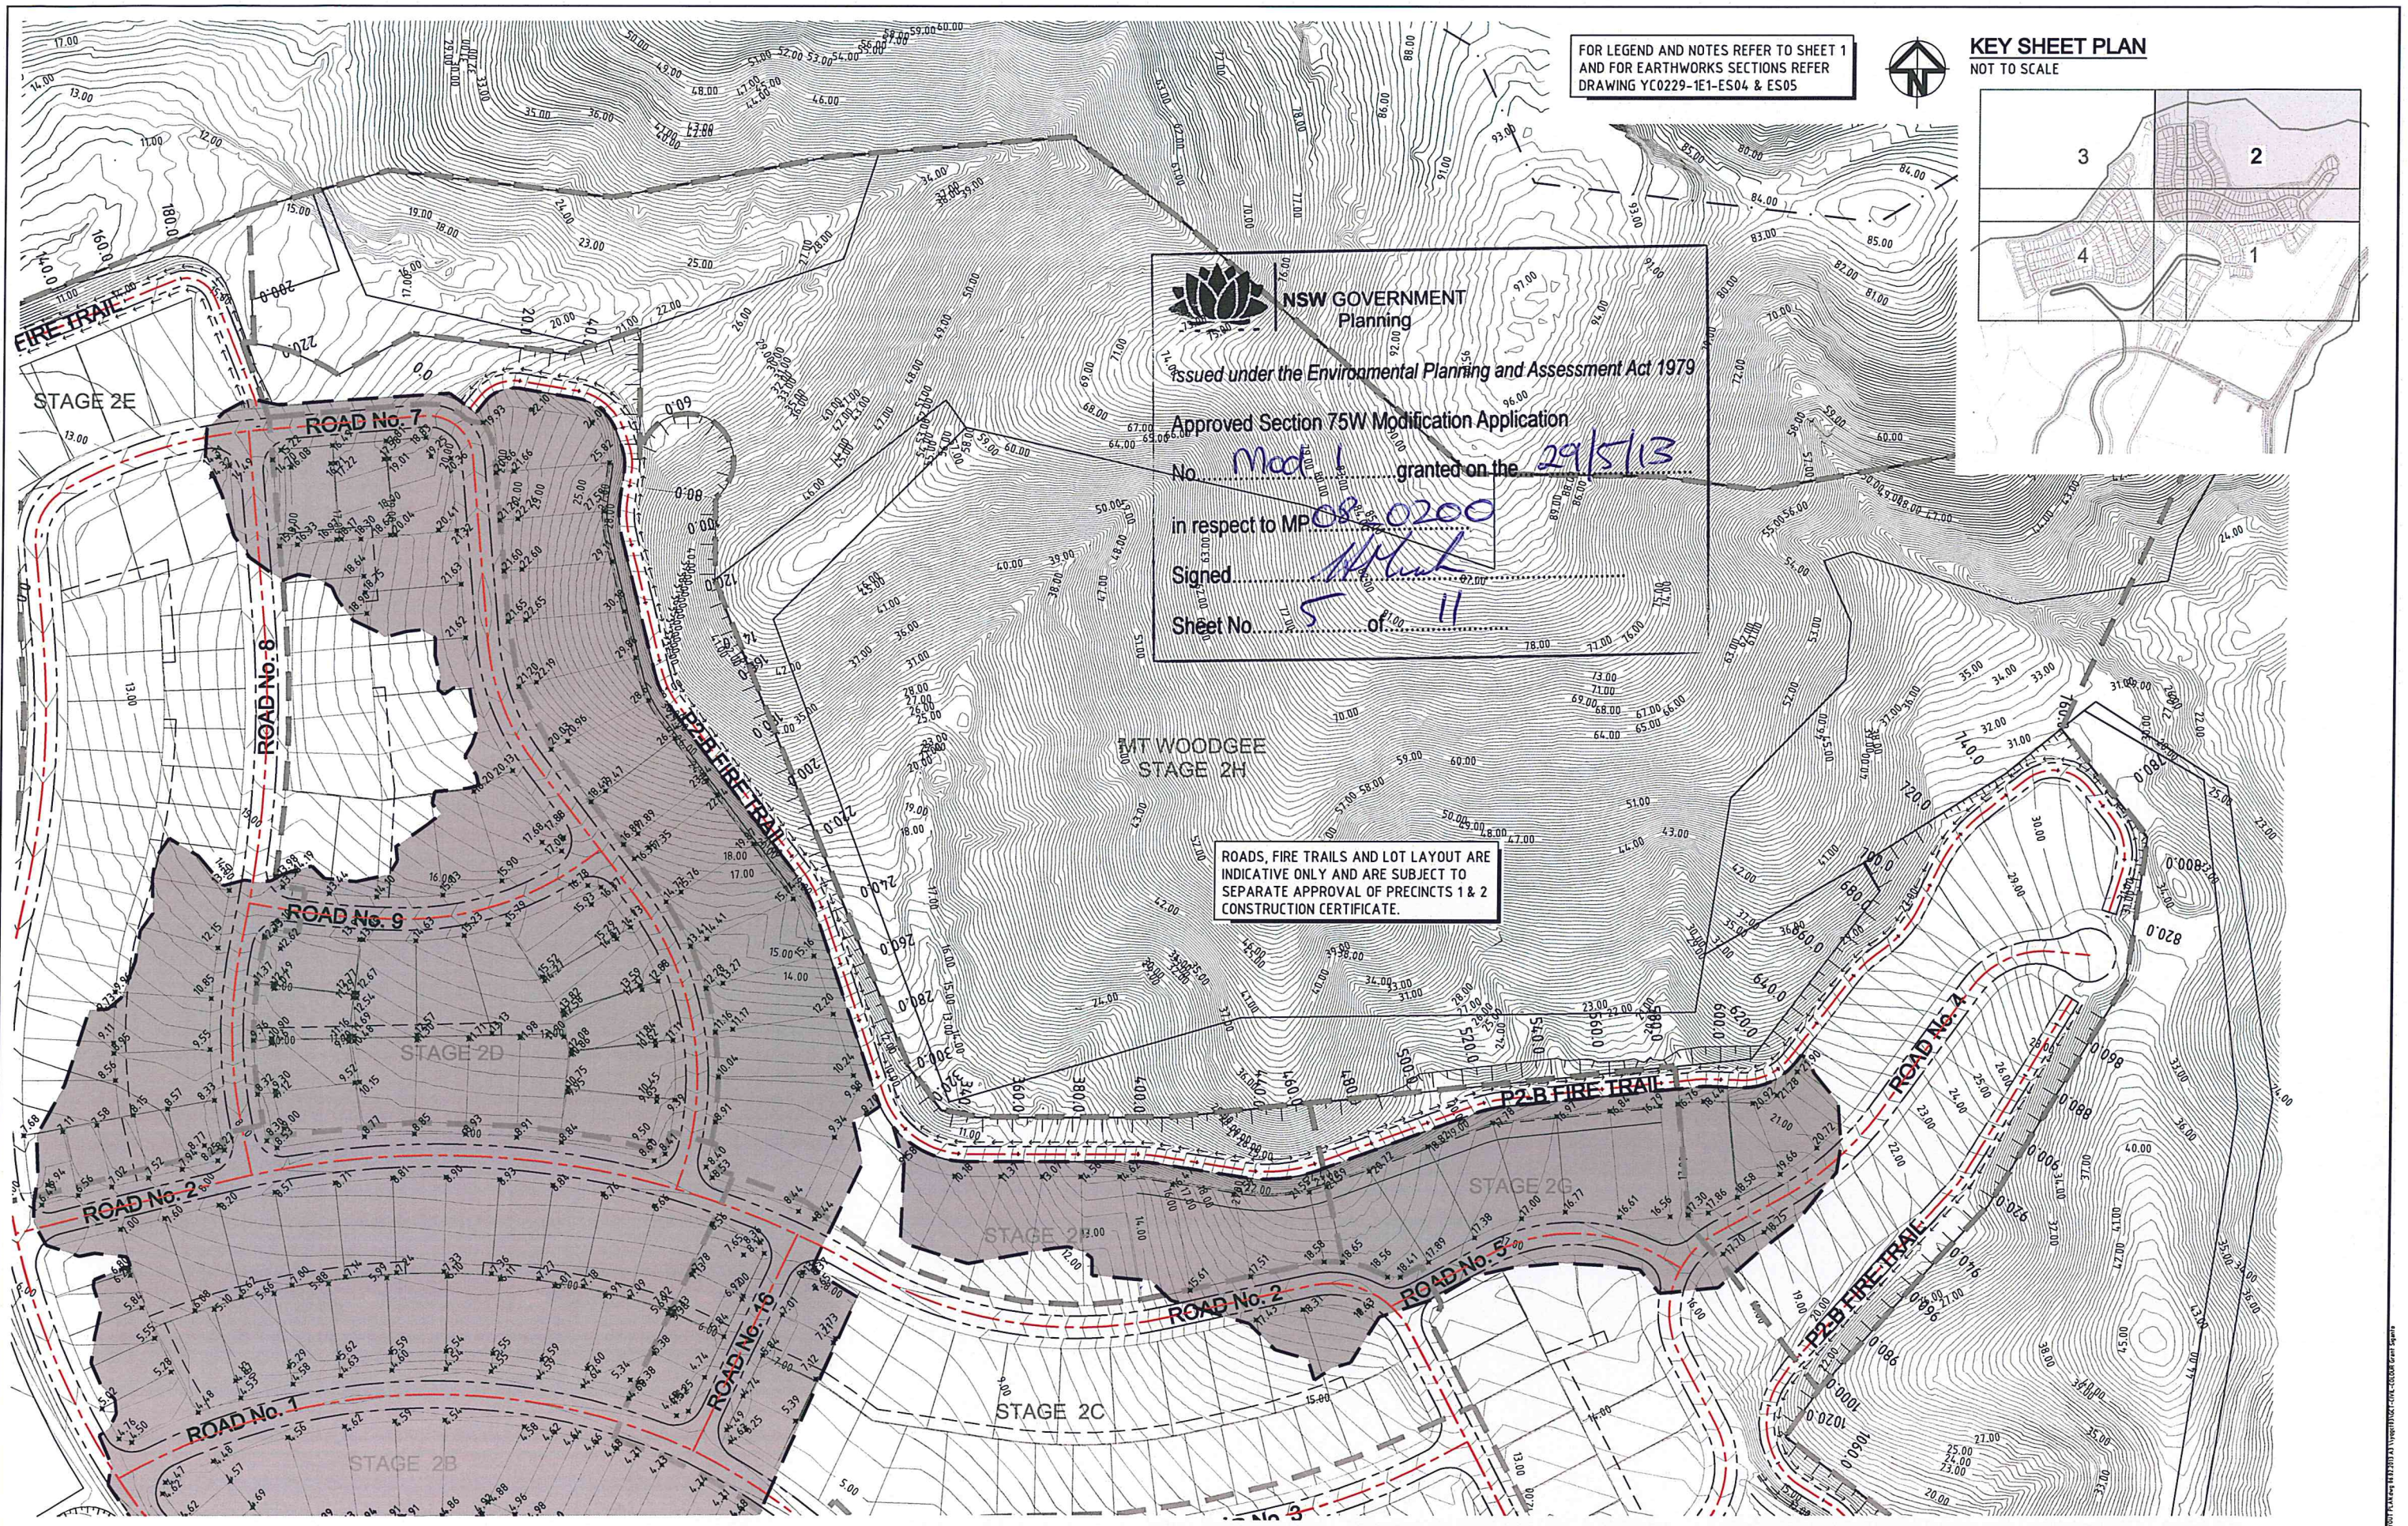

COUNCIL SUBMISSION		FOR APPROVAL	
B	RESPONSE TO 3rd PARTY SWMP REVIEW	H.W.	18.10.12
A	ORIGINAL ISSUE	G.S.	04.05.12
REV	DESCRIPTION	DRAWN	DATE

THIS DESIGN AND PLAN IS COPYRIGHT AND IS NOT TO BE USED OR REPRODUCED WHOLLY OR IN PART OR TO BE USED ON ANY PROJECT WITHOUT THE WRITTEN PERMISSION OF YEATS CONSULTING PTY LTD

DRAWING IS NOT TO BE SCALED

SCALE (AT ORIGINAL SHEET SIZE)

SCALE 10 0 10 20 30 40 50 1:1000

ORIGINAL SHEET SIZE

A1

CLIENT

LEDA MANORSTEAD Pty Ltd

LEDA

PROJECT


COBAKI, TWEED HEADS WEST
CENTRAL OPEN SPACE
BULK EARTHWORKS
CONSTRUCTION CERTIFICATE
CIVIL ENGINEERING DRAWINGS

**YEATS**
CONSULTING ENGINEERS

LEVEL 1, 193 FERRY ROAD SOUTHPORT QLD 4215 AUSTRALIA
T 07 5571 2232 F 07 5503 1672 info@yeats.com.au www.yeats.com.au

PRECINCT 1 & 2 BORROW AREA EARTHWORKS PLAN SHEET 2 OF 4					RPEQ No 7817	
TASK	BY	INITIAL	DATE	APPROVED	REVISION	
REVIEW	CS		18.03.11	DRAWING NUMBER YC0229-1E1-EW10		
DESIGN	CJE		18.03.11			
DRAWN	GS		18.03.11		B	

KEY SHEET PLAN
NOT TO SCALE

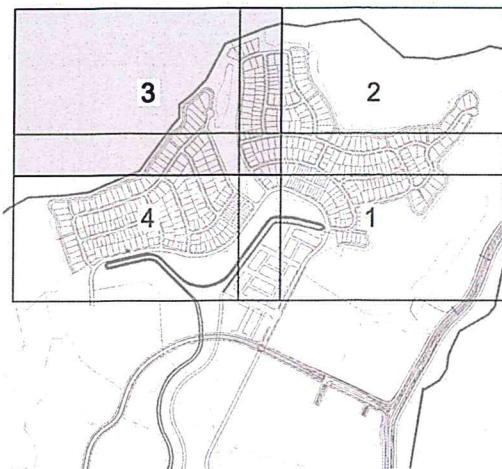

FOR LEGEND AND NOTES REFER TO SHEET 1
AND FOR EARTHWORKS SECTIONS REFER
DRAWING YC0229-1E1-ES04 & ES05



NSW GOVERNMENT
Planning

Issued under the Environmental Planning and Assessment Act 1979

Approved Section 75W Modification Application


No. Mod 1 granted on the 29/5/13

in respect to MP 08-0200

Signed [Signature]

Sheet No. 6 of 11

ROADS, FIRE TRAILS AND LOT LAYOUT ARE
INDICATIVE ONLY AND ARE SUBJECT TO
SEPARATE APPROVAL OF PRECINCTS 1 & 2
CONSTRUCTION CERTIFICATE.

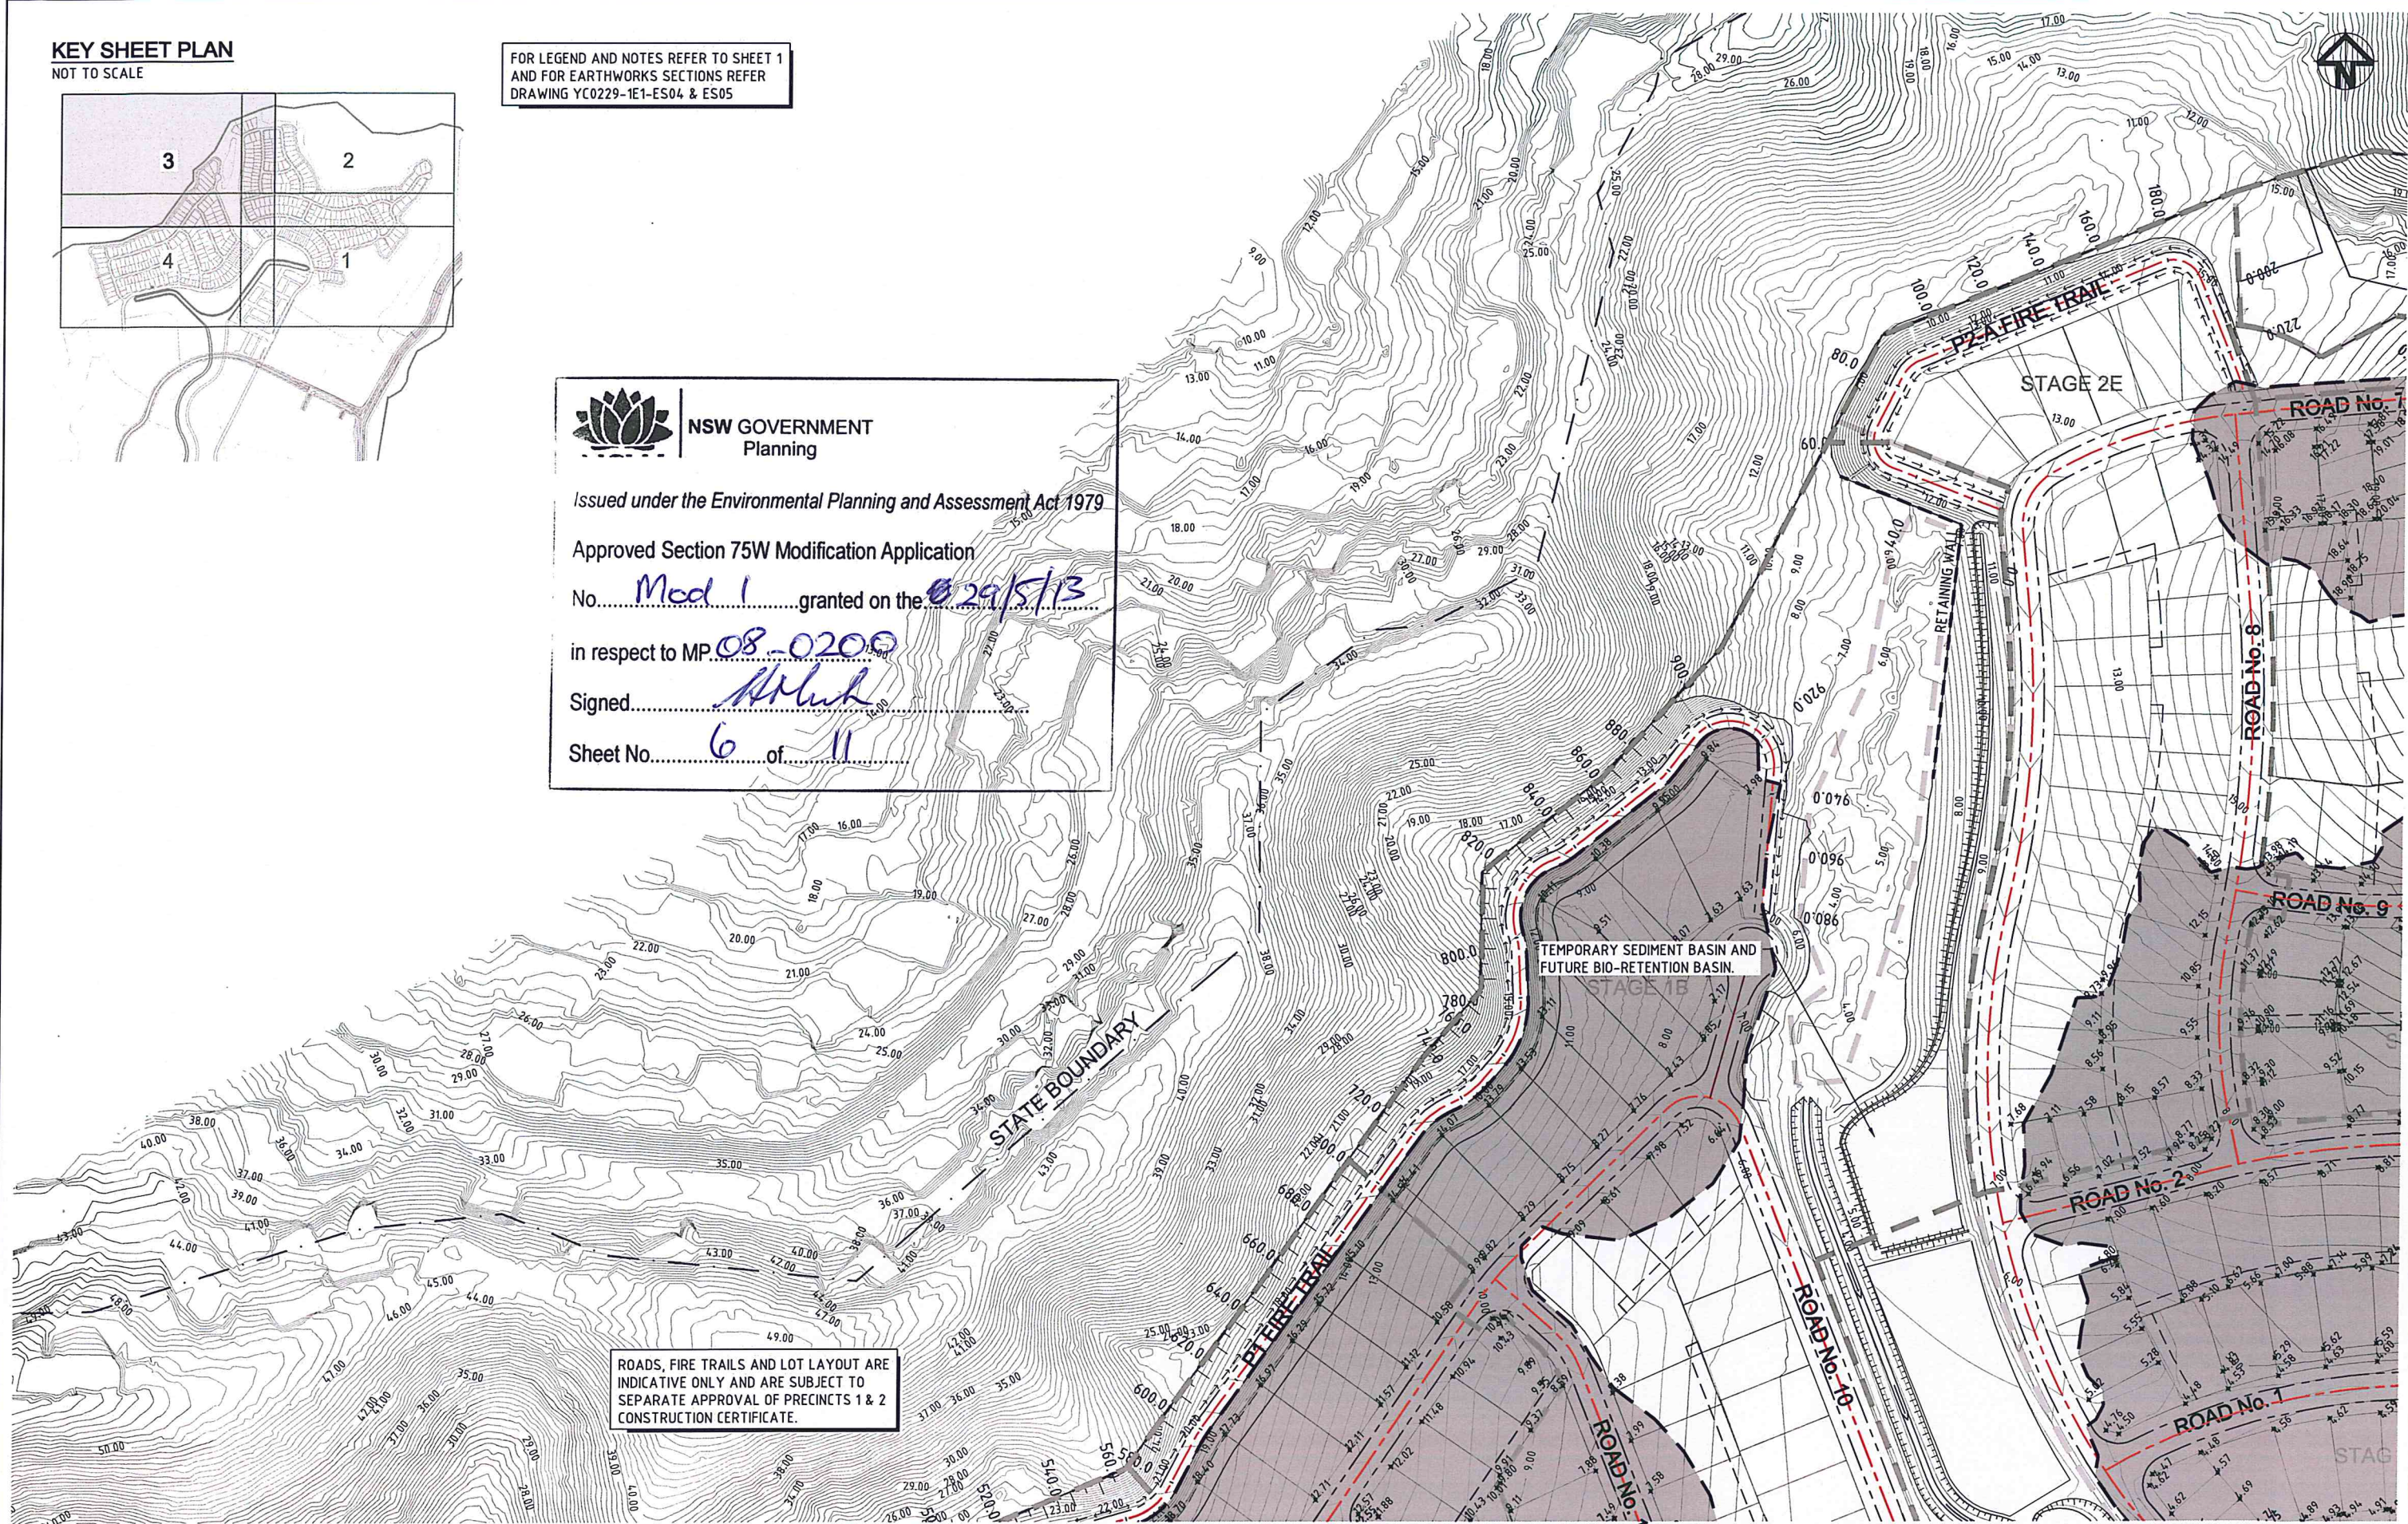

COUNCIL SUBMISSION		FOR APPROVAL	
B	RESPONSE TO 3rd PARTY SWMP REVIEW	H.W.	18.10.12
A	ORIGINAL ISSUE	G.S.	04.05.12
REV	DESCRIPTION	DRAWN	DATE

THIS DESIGN AND PLAN IS COPYRIGHT AND IS NOT TO BE USED OR
REPRODUCED WHOLLY OR IN PART OR TO BE USED ON ANY PROJECT
WITHOUT THE WRITTEN PERMISSION OF YEATS CONSULTING PTY LTD

DRAWING IS NOT TO BE SCALED

SCALE (AT ORIGINAL SHEET SIZE)

SCALE 10 0 10 20 30 40 50 1:1000

ORIGINAL
SHEET
SIZE
A1

CLIENT
LEDA MANORSTED Pty Ltd


LEDA

PROJECT
COBAKI, TWEED HEADS WEST
CENTRAL OPEN SPACE
BULK EARTHWORKS
CONSTRUCTION CERTIFICATE
CIVIL ENGINEERING DRAWINGS


LEVEL 1, 103 FERRY ROAD SOUTHPORT QLD 4215 AUSTRALIA
T 07 5571 2232 F 07 5503 1672 info@yeats.com.au www.yeats.com.au


TITLE PRECINCT 1 & 2 BORROW AREA EARTHWORKS PLAN SHEET 3 OF 4					RPEQ No 7817	
TASK	BY	INITIAL	DATE	APPROVED	REVISION	
REVIEW	CS		18.03.11			
DESIGN	CJE		18.03.11			
DRAWN	GS		18.03.11			
DRAWING NUMBER YC0229-1E1- EW11					B	

KEY SHEET PLAN

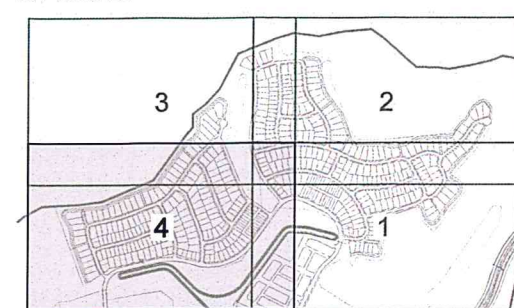

FOR LEGEND AND NOTES REFER TO SHEET 1
AND FOR EARTHWORKS SECTIONS REFER
DRAWING YC0229-1E1-ES04 & ES05

ROADS, FIRE TRAILS AND LOT LAYOUT ARE
INDICATIVE ONLY AND ARE SUBJECT TO
SEPARATE APPROVAL OF PRECINCTS 1 & 2
CONSTRUCTION CERTIFICATE.

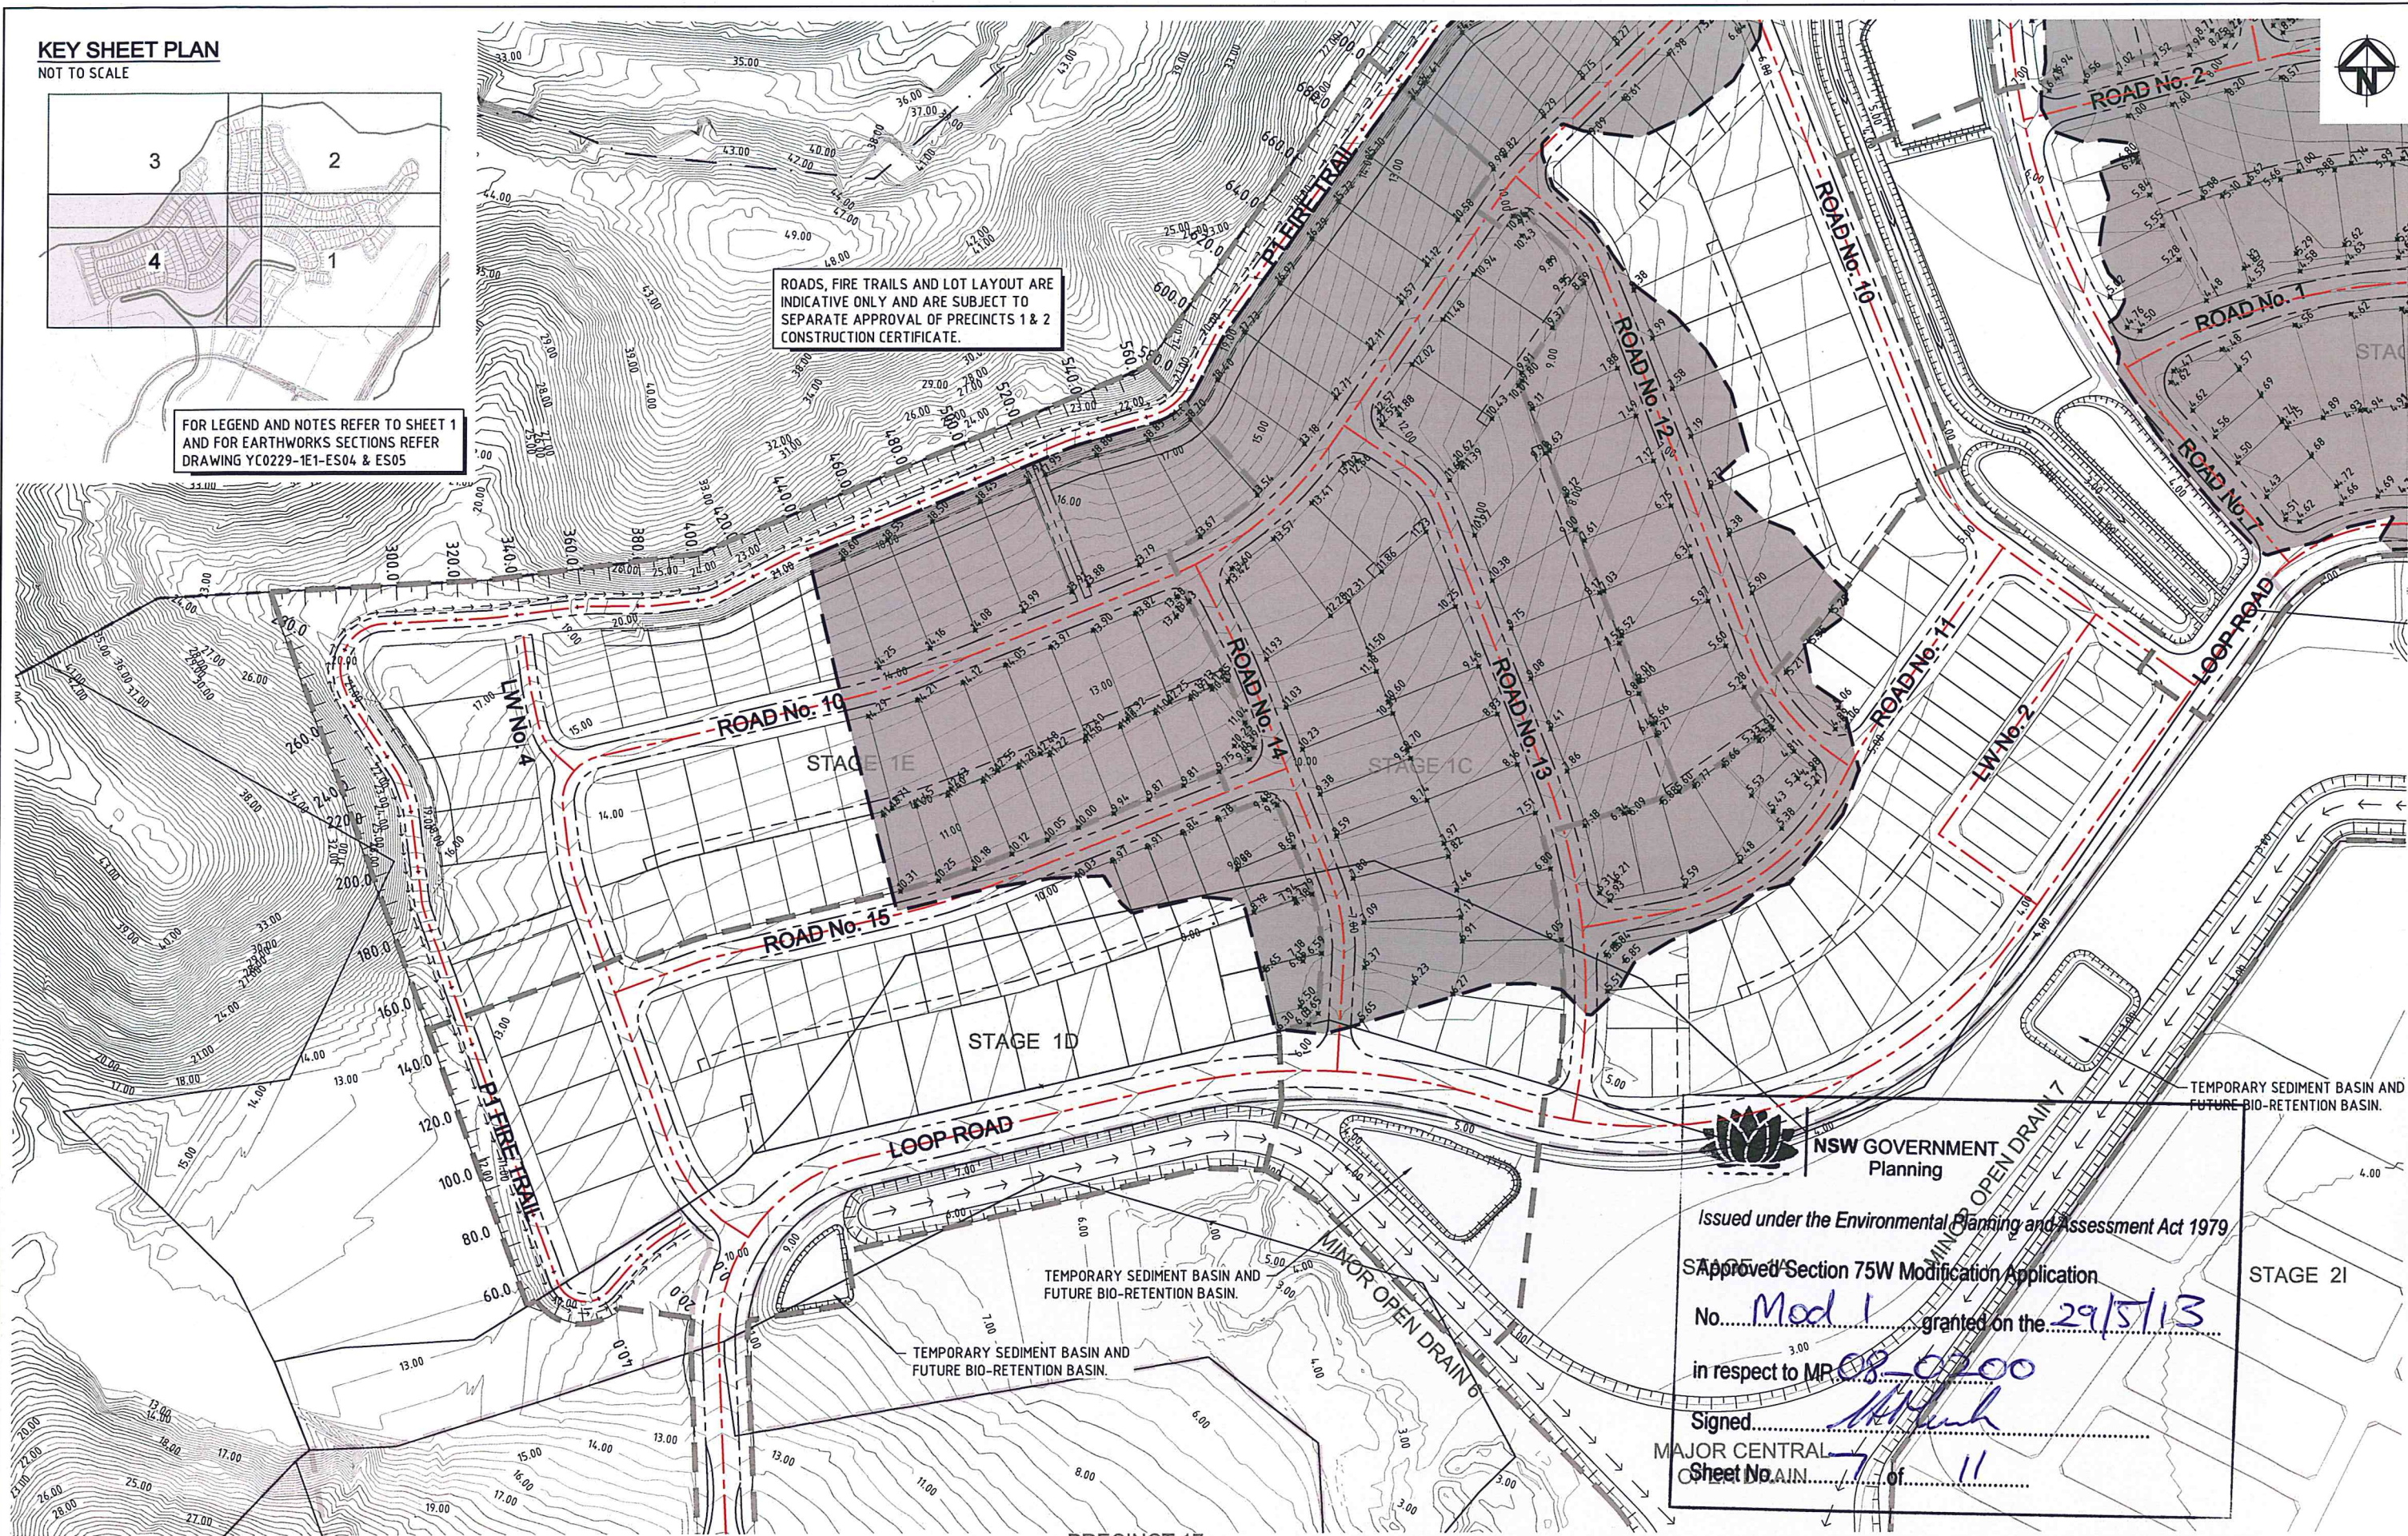

NSW GOVERNMENT
Planning

Issued under the Environmental Planning and Assessment Act 1979

Approved Section 75W Modification Application

No. Mod 1 granted on the 29/5/13

in respect to MP 08-0200

Signed [Signature]

MAJOR CENTRAL
Sheet No. 7 of 11

STATUS COUNCIL SUBMISSION FOR APPROVAL

REV	DESCRIPTION	DRAWN	DATE
B	RESPONSE TO 3rd PARTY SWMP REVIEW	H.W.	18.10.12
A	ORIGINAL ISSUE	G.S.	04.05.12

THIS DESIGN AND PLAN IS COPYRIGHT AND IS NOT TO BE USED OR
REPRODUCED WHOLLY OR IN PART OR TO BE USED ON ANY PROJECT
WITHOUT THE WRITTEN PERMISSION OF YEATS CONSULTING PTY LTD

SCALE	ORIGINAL SHEET SIZE
10 0 10 20 30 40 50 SCALE 1:1000	A1

CLIENT LEDA MANORSTEAD Pty Ltd



PROJECT COBAKI, TWEED HEADS WEST
CENTRAL OPEN SPACE
BULK EARTHWORKS
CONSTRUCTION CERTIFICATE
CIVIL ENGINEERING DRAWINGS



LEVEL 1, 193 FERRY ROAD SOUTHPORT QLD 4215 AUSTRALIA
T 07 5571 2232 F 07 5503 1672 info@yeats.com.au www.yeats.com.au

TITLE PRECINCT 1 & 2 BORROW AREA
EARTHWORKS PLAN SHEET 4 OF 4

TASK	BY	INITIAL	DATE	APPROVED	RPEQ No	7817
REVIEW	CS		18.03.11			
DESIGN	CJE		18.03.11			
DRAWN	GS		18.03.11			

DRAWING NUMBER	REVISION
YC0229-1E1- EW12	B