


INSET

LEGEND

- FILL
- CUT
- EXISTING DUNN'S DRAIN
- CENTRELINE OF OPEN DRAIN
- CENTRELINE OF LOW FLOW CHANNEL
- STATE BORDER
- CENTRAL OPEN SPACE BOUNDARY
- STAGE BOUNDARY
- ROAD CHAINAGES
- DRAINAGE CHAINAGES

FOR EARTHWORKS SECTIONS REFER
DRAWING YC0229-1E1-ES01 & ES02

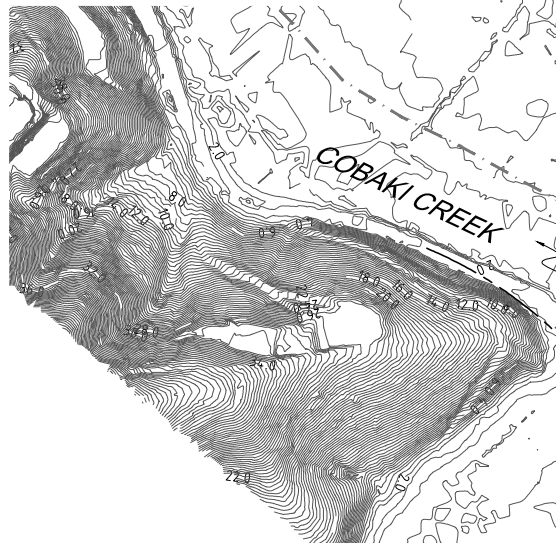


ENVIRONMENTAL RESERVE

NO EARTHWORKS TO BE UNDERTAKEN IN THE ENVIRONMENTAL PROTECTION AREA. EXTENT OF THE PROTECTION AREA TO BE CLEARLY MARKED/SURVEYED ON SITE PRIOR TO EARTHWORKS CONSTRUCTION COMMENCING.

NO WORKS WITHIN 100m OF THE RAPTOR NESTS (SUBJECT TO CONFIRMATION OF USAGE BY THE ENVIRONMENTAL OFFICER). THEREFORE, IF THE NEST IS NO LONGER IN USE, THE 100m CLEARANCE ZONE DOES NOT APPLY.

REFER INSET FOR CONTINUATION

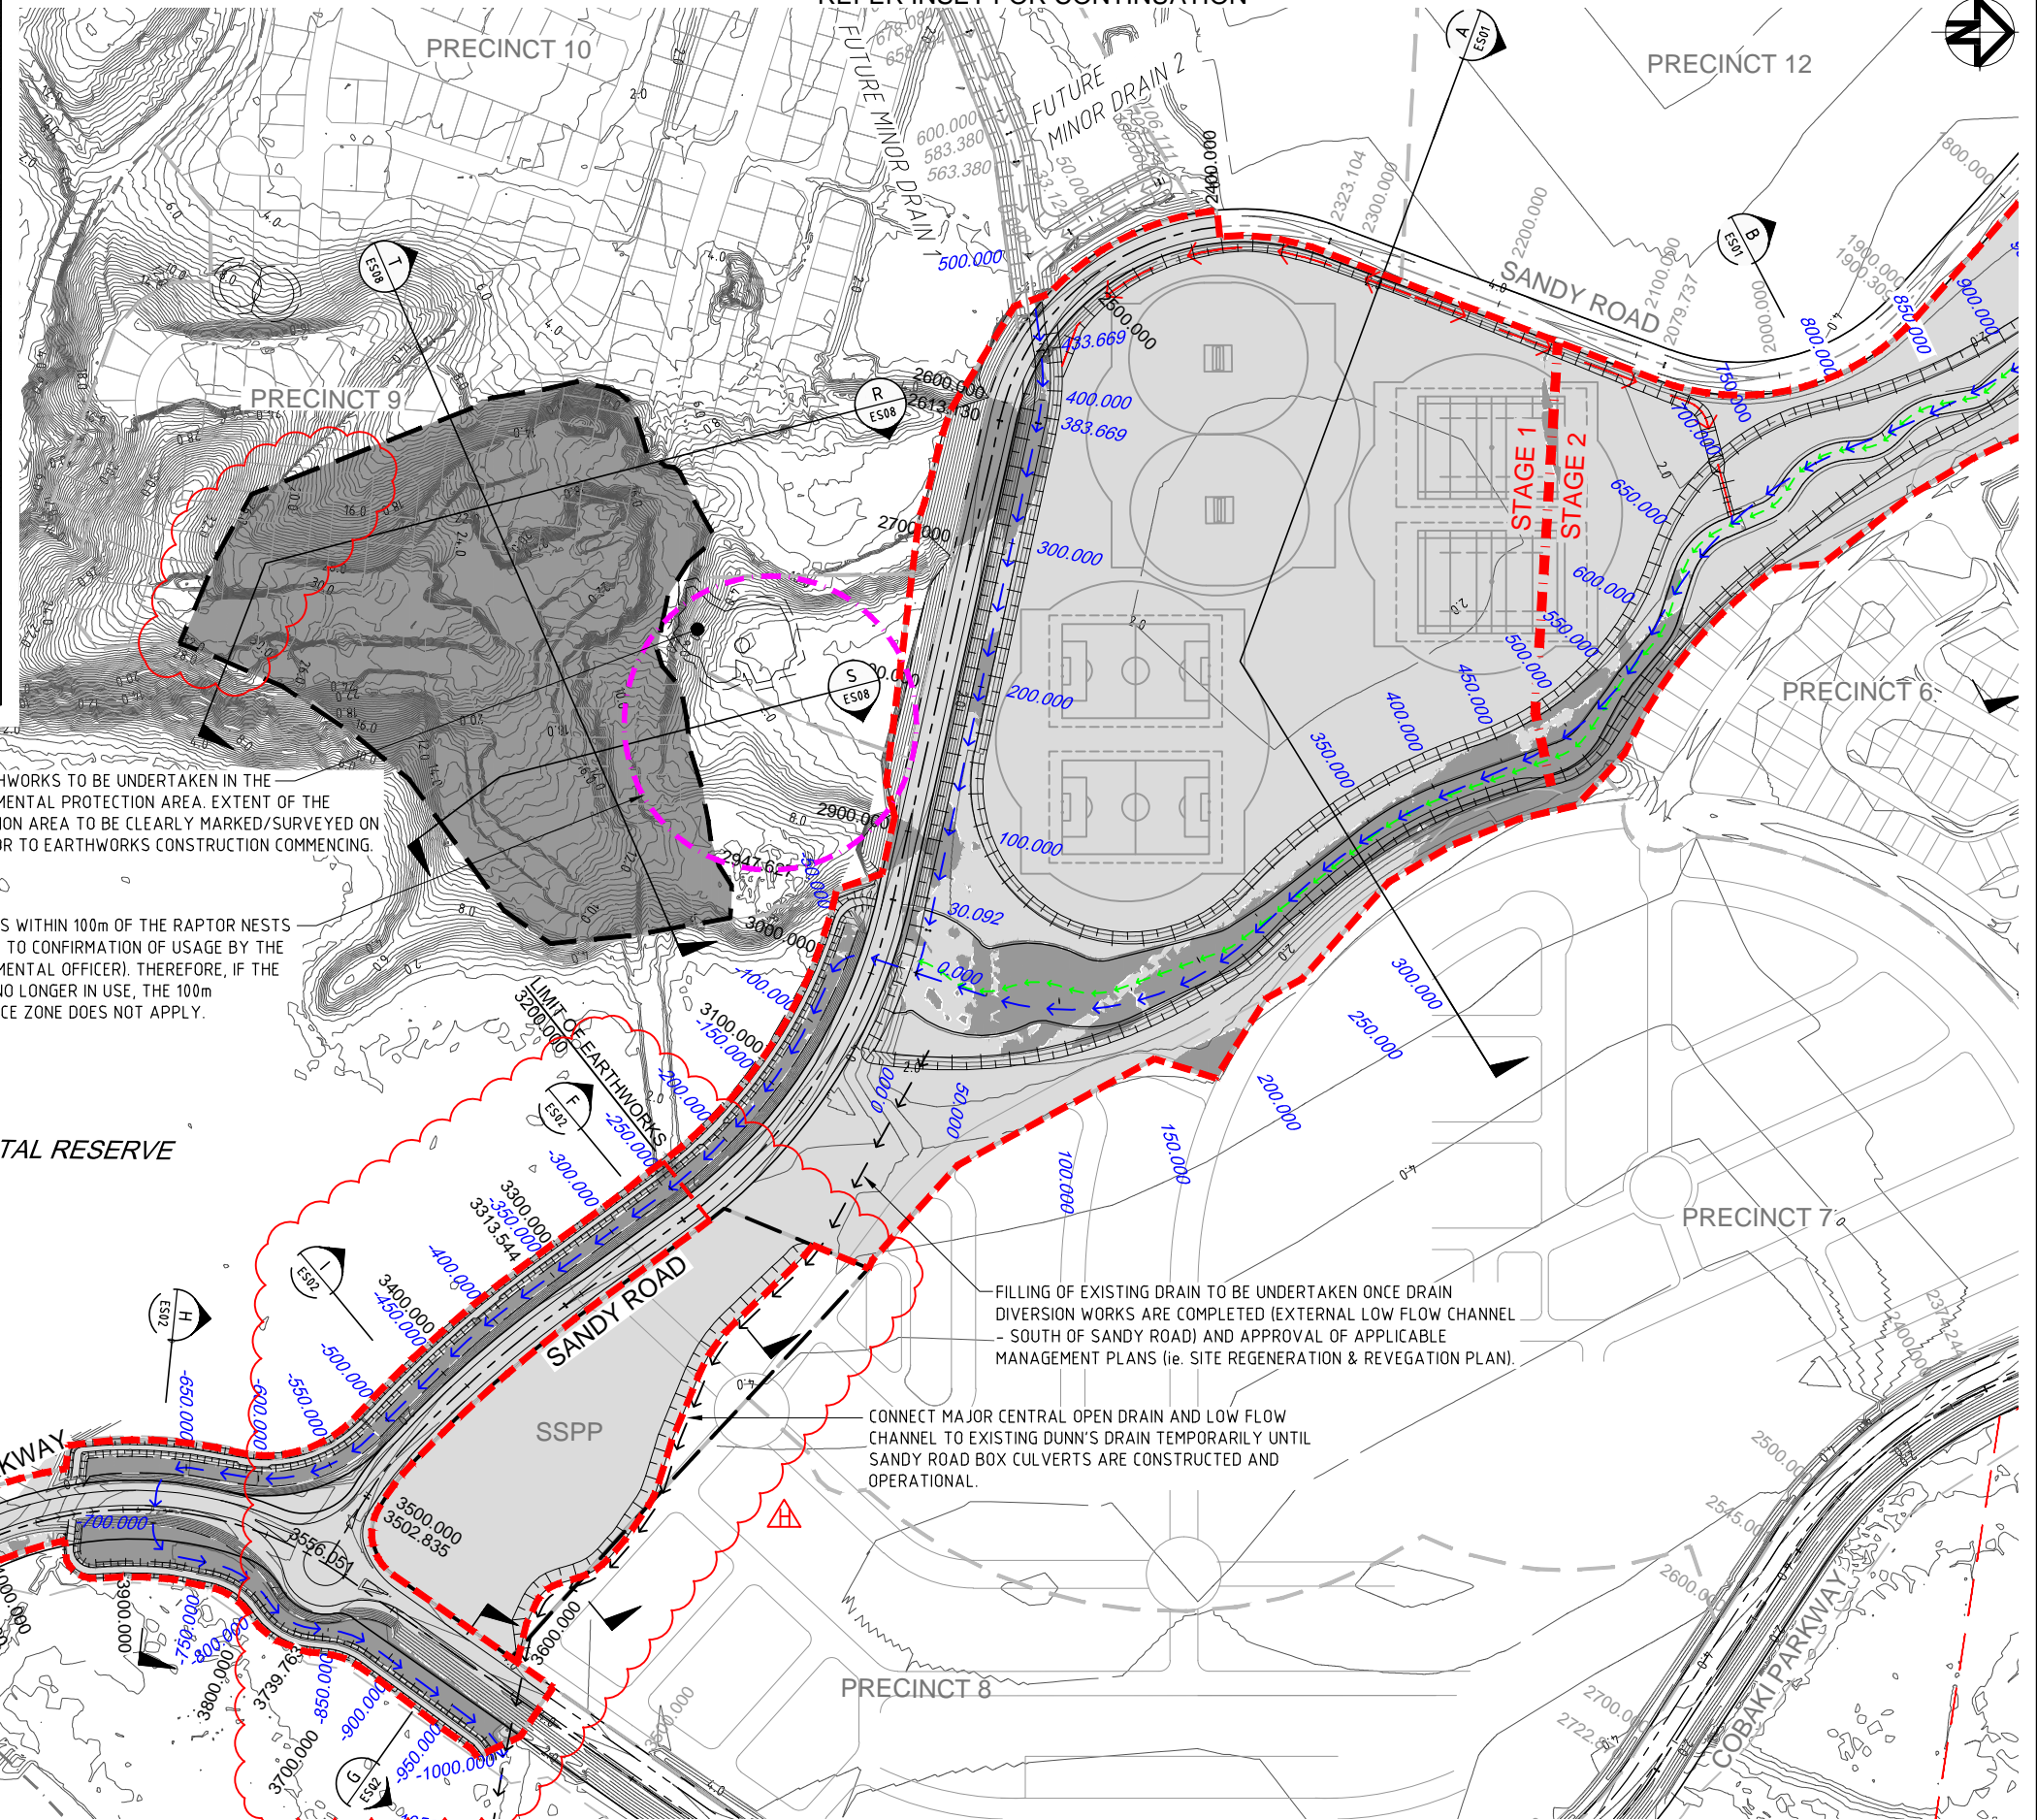

FILLING OF EXISTING DRAIN TO BE UNDERTAKEN ONCE DRAIN DIVERSION WORKS ARE COMPLETED (EXTERNAL LOW FLOW CHANNEL - SOUTH OF SANDY ROAD) AND APPROVAL OF APPLICABLE MANAGEMENT PLANS (ie. SITE REGENERATION & REVEGETATION PLAN).

CONNECT MAJOR CENTRAL OPEN DRAIN AND LOW FLOW CHANNEL TO EXISTING DUNN'S DRAIN TEMPORARILY UNTIL SANDY ROAD BOX CULVERTS ARE CONSTRUCTED AND OPERATIONAL.

CONSTRUCTION CERTIFICATE		
STATUS	FOR APPROVAL	
H	ADDITIONAL FILL ZONE TO SSPP (MP08_0200 Mod 3)	C.S. 30.06.14
G	RESPONSE TO TSC COMMENTS (RE: MP08_0200 Mod 2)	C.S. 10.03.14
F	PRECINCT 9 AND PRECINCT 11 BORROW AREAS ADDED	M.B. 11.12.13
E	MINOR OPEN DRAIN 5 ADDED TO DRAWING SET	T.W. 02.10.13
D	BULK EARTHWORKS CONSTRUCTION CERTIFICATE(FI)	M.G. 15.02.13
C	RESPONSE TO 3rd PARTY SWMP REVIEW	H.W. 04.05.12
REV	DESCRIPTION	DRAWN DATE

THIS DESIGN AND PLAN IS COPYRIGHT AND IS NOT TO BE USED OR REPRODUCED WHOLLY OR IN PART OR TO BE USED ON ANY PROJECT WITHOUT THE WRITTEN PERMISSION OF YEATS CONSULTING PTY LTD	
DRAWING IS NOT TO BE SCALED	
SCALE	(AT ORIGINAL SHEET SIZE)
50	0 50 100
SCALE	1:2500

CUSTOMER	LEDA MANORSTEAD Pty Ltd
PROJECT	COBAKI, TWEED HEADS WEST CENTRAL OPEN SPACE BULK EARTHWORKS CONSTRUCTION CERTIFICATE CIVIL ENGINEERING DRAWINGS
ORIGINAL SHEET SIZE	A1

PROJECT	COBAKI, TWEED HEADS WEST CENTRAL OPEN SPACE BULK EARTHWORKS CONSTRUCTION CERTIFICATE CIVIL ENGINEERING DRAWINGS
---------	---



SEDGMAN
YEATS

LEVEL 1, 193 FERRY ROAD SOUTHPORT QLD 4215 AUSTRALIA
T 07 5558 4200 F 07 5503 1672 info@yeats.com.au www.yeats.com.au

BULK EARTHWORKS CUT & FILL PLAN SHEET 1 OF 2				
TASK	BY	INITIAL	DATE	APPROVED
REVIEW	CS		18.03.11	
DESIGN	CJE		18.03.11	
DRAWN	GS		18.03.11	
DRAWING NUMBER				YC0229-1E1-EC01
REVISION				H