

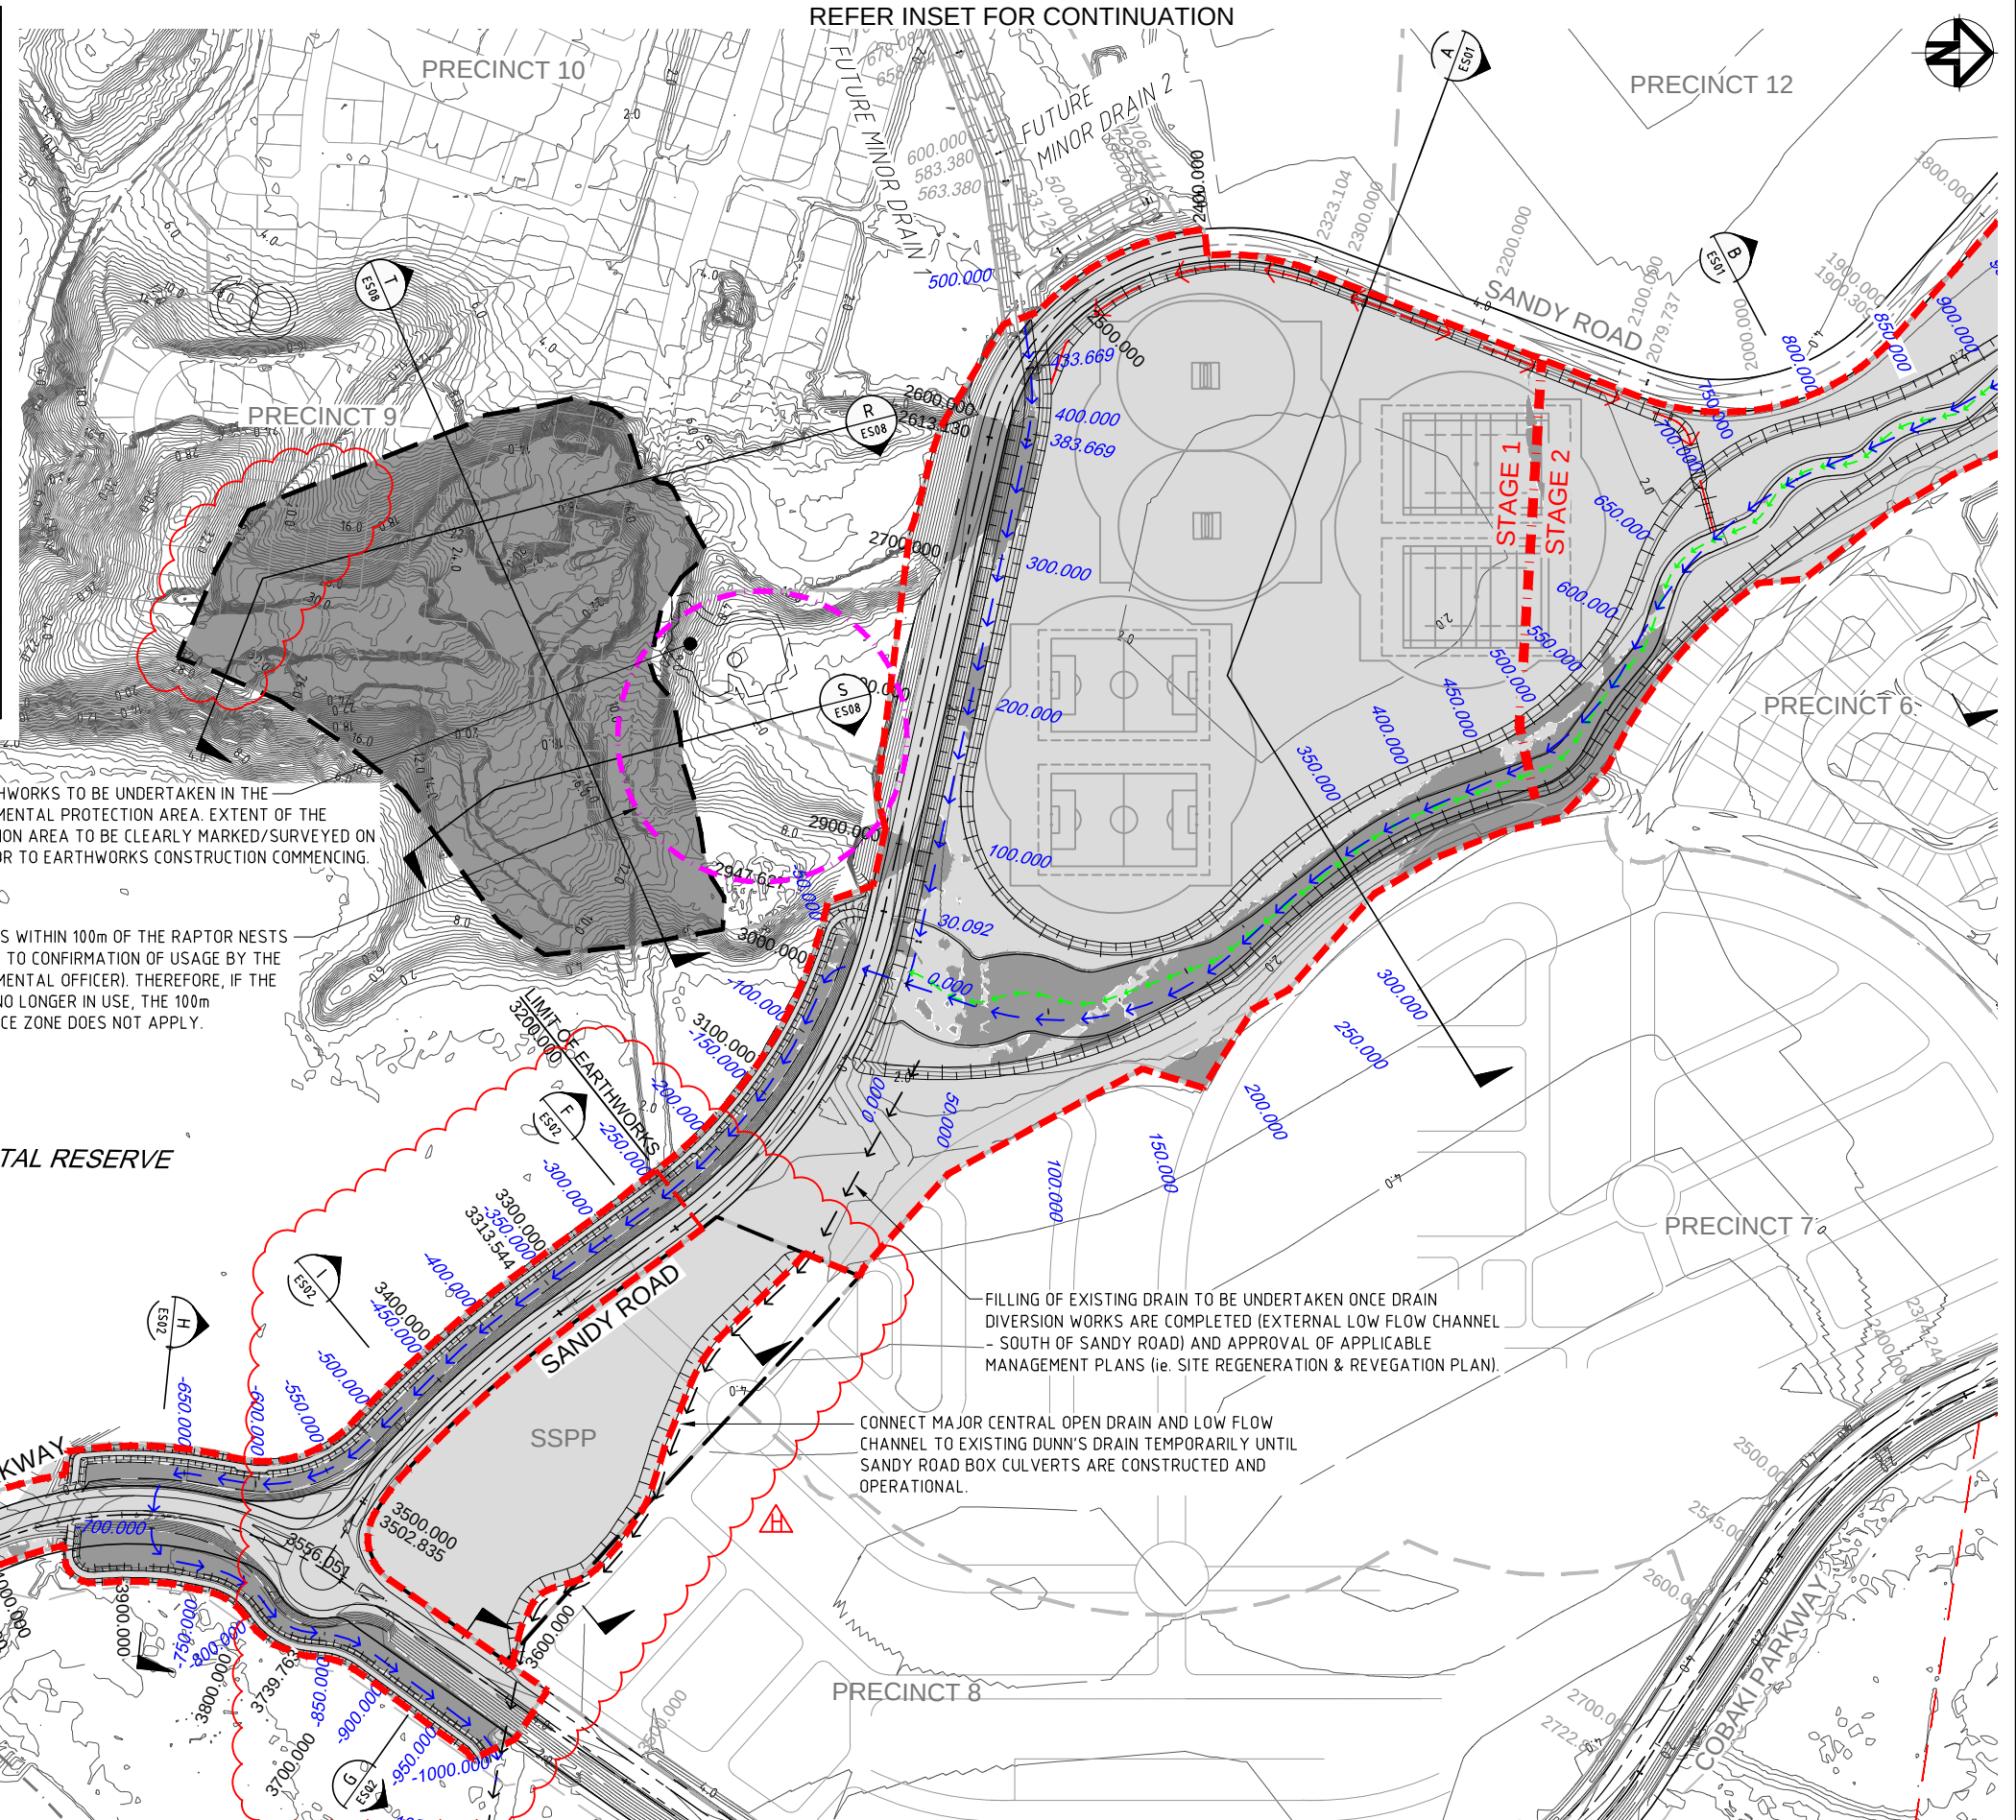


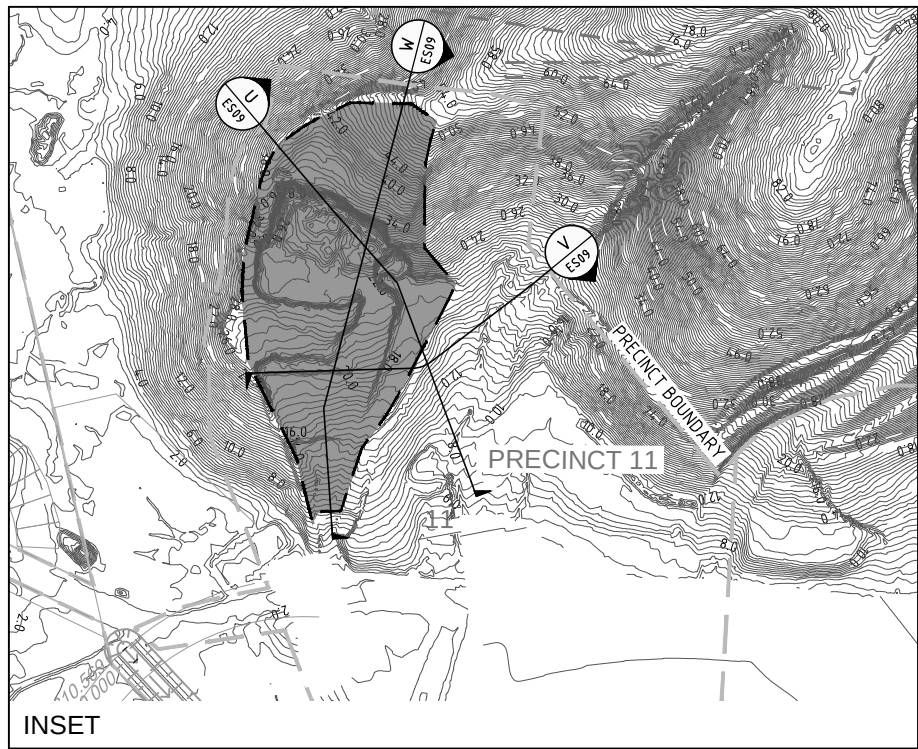

LEGEND

	FILL
	CUT
	EXISTING DUNN'S DRAIN
	CENTRELINE OF OPEN DRAIN
	CENTRELINE OF LOW FLOW CHANNEL
	STATE BORDER
	CENTRAL OPEN SPACE BOUNDARY
	STAGE BOUNDARY
	1000.000 ROAD CHAINAGES
	1000.000 DRAINAGE CHAINAGES

FOR EARTHWORKS SECTIONS REFER
DRAWING YC0229-1E1-ES01 & ES02

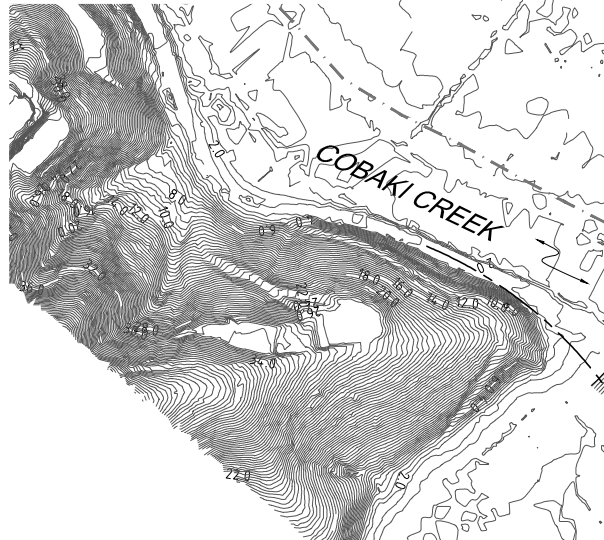

CONSTRUCTION CERTIFICATE		
STATUS	FOR APPROVAL	
H	ADDITIONAL FILL ZONE TO SSPP (MP08_0200 Mod 3)	C.S. 30.06.14
G	RESPONSE TO TSC COMMENTS (RE: MP08_0200 Mod 2)	C.S. 10.03.14
F	PRECINCT 9 AND PRECINCT 11 BORROW AREAS ADDED	M.B. 11.12.13
E	MINOR OPEN DRAIN 5 ADDED TO DRAWING SET	T.W. 02.10.13
D	BULK EARTHWORKS CONSTRUCTION CERTIFICATE(FI)	M.G. 15.02.13
C	RESPONSE TO 3rd PARTY SWMP REVIEW	H.W. 04.05.12
REV	DESCRIPTION	DRAWN DATE

THIS DESIGN AND PLAN IS COPYRIGHT AND IS NOT TO BE USED OR REPRODUCED WHOLLY OR IN PART OR TO BE USED ON ANY PROJECT WITHOUT THE WRITTEN PERMISSION OF YEATS CONSULTING PTY LTD

DRAWING IS NOT TO BE SCALED

SCALE (AT ORIGINAL SHEET SIZE)

50 0 50 100 1:2500

ORIGINAL SHEET SIZE

A1

CLIENT

LEDA MANORSTEAD Pty Ltd

LEDA

PROJECT

COBAKI, TWEED HEADS WEST

CENTRAL OPEN SPACE

BULK EARTHWORKS

CONSTRUCTION CERTIFICATE

CIVIL ENGINEERING DRAWINGS

SEDGMAN YEATS

LEVEL 1, 193 FERRY ROAD SOUTHPORT QLD 4215 AUSTRALIA
T 07 5558 4200 F 07 5503 1672 info@yeats.com.au www.yeats.com.au

BULK EARTHWORKS CUT & FILL PLAN					
SHEET 1 OF 2					
TASK	BY	INITIAL	DATE	APPROVED	RPEQ No
REVIEW	CS		18.03.11		
DESIGN	CJE		18.03.11		
DRAWN	GS		18.03.11		
DRAWING NUMBER				YC0229-1E1-EC01	REVISION
					H