


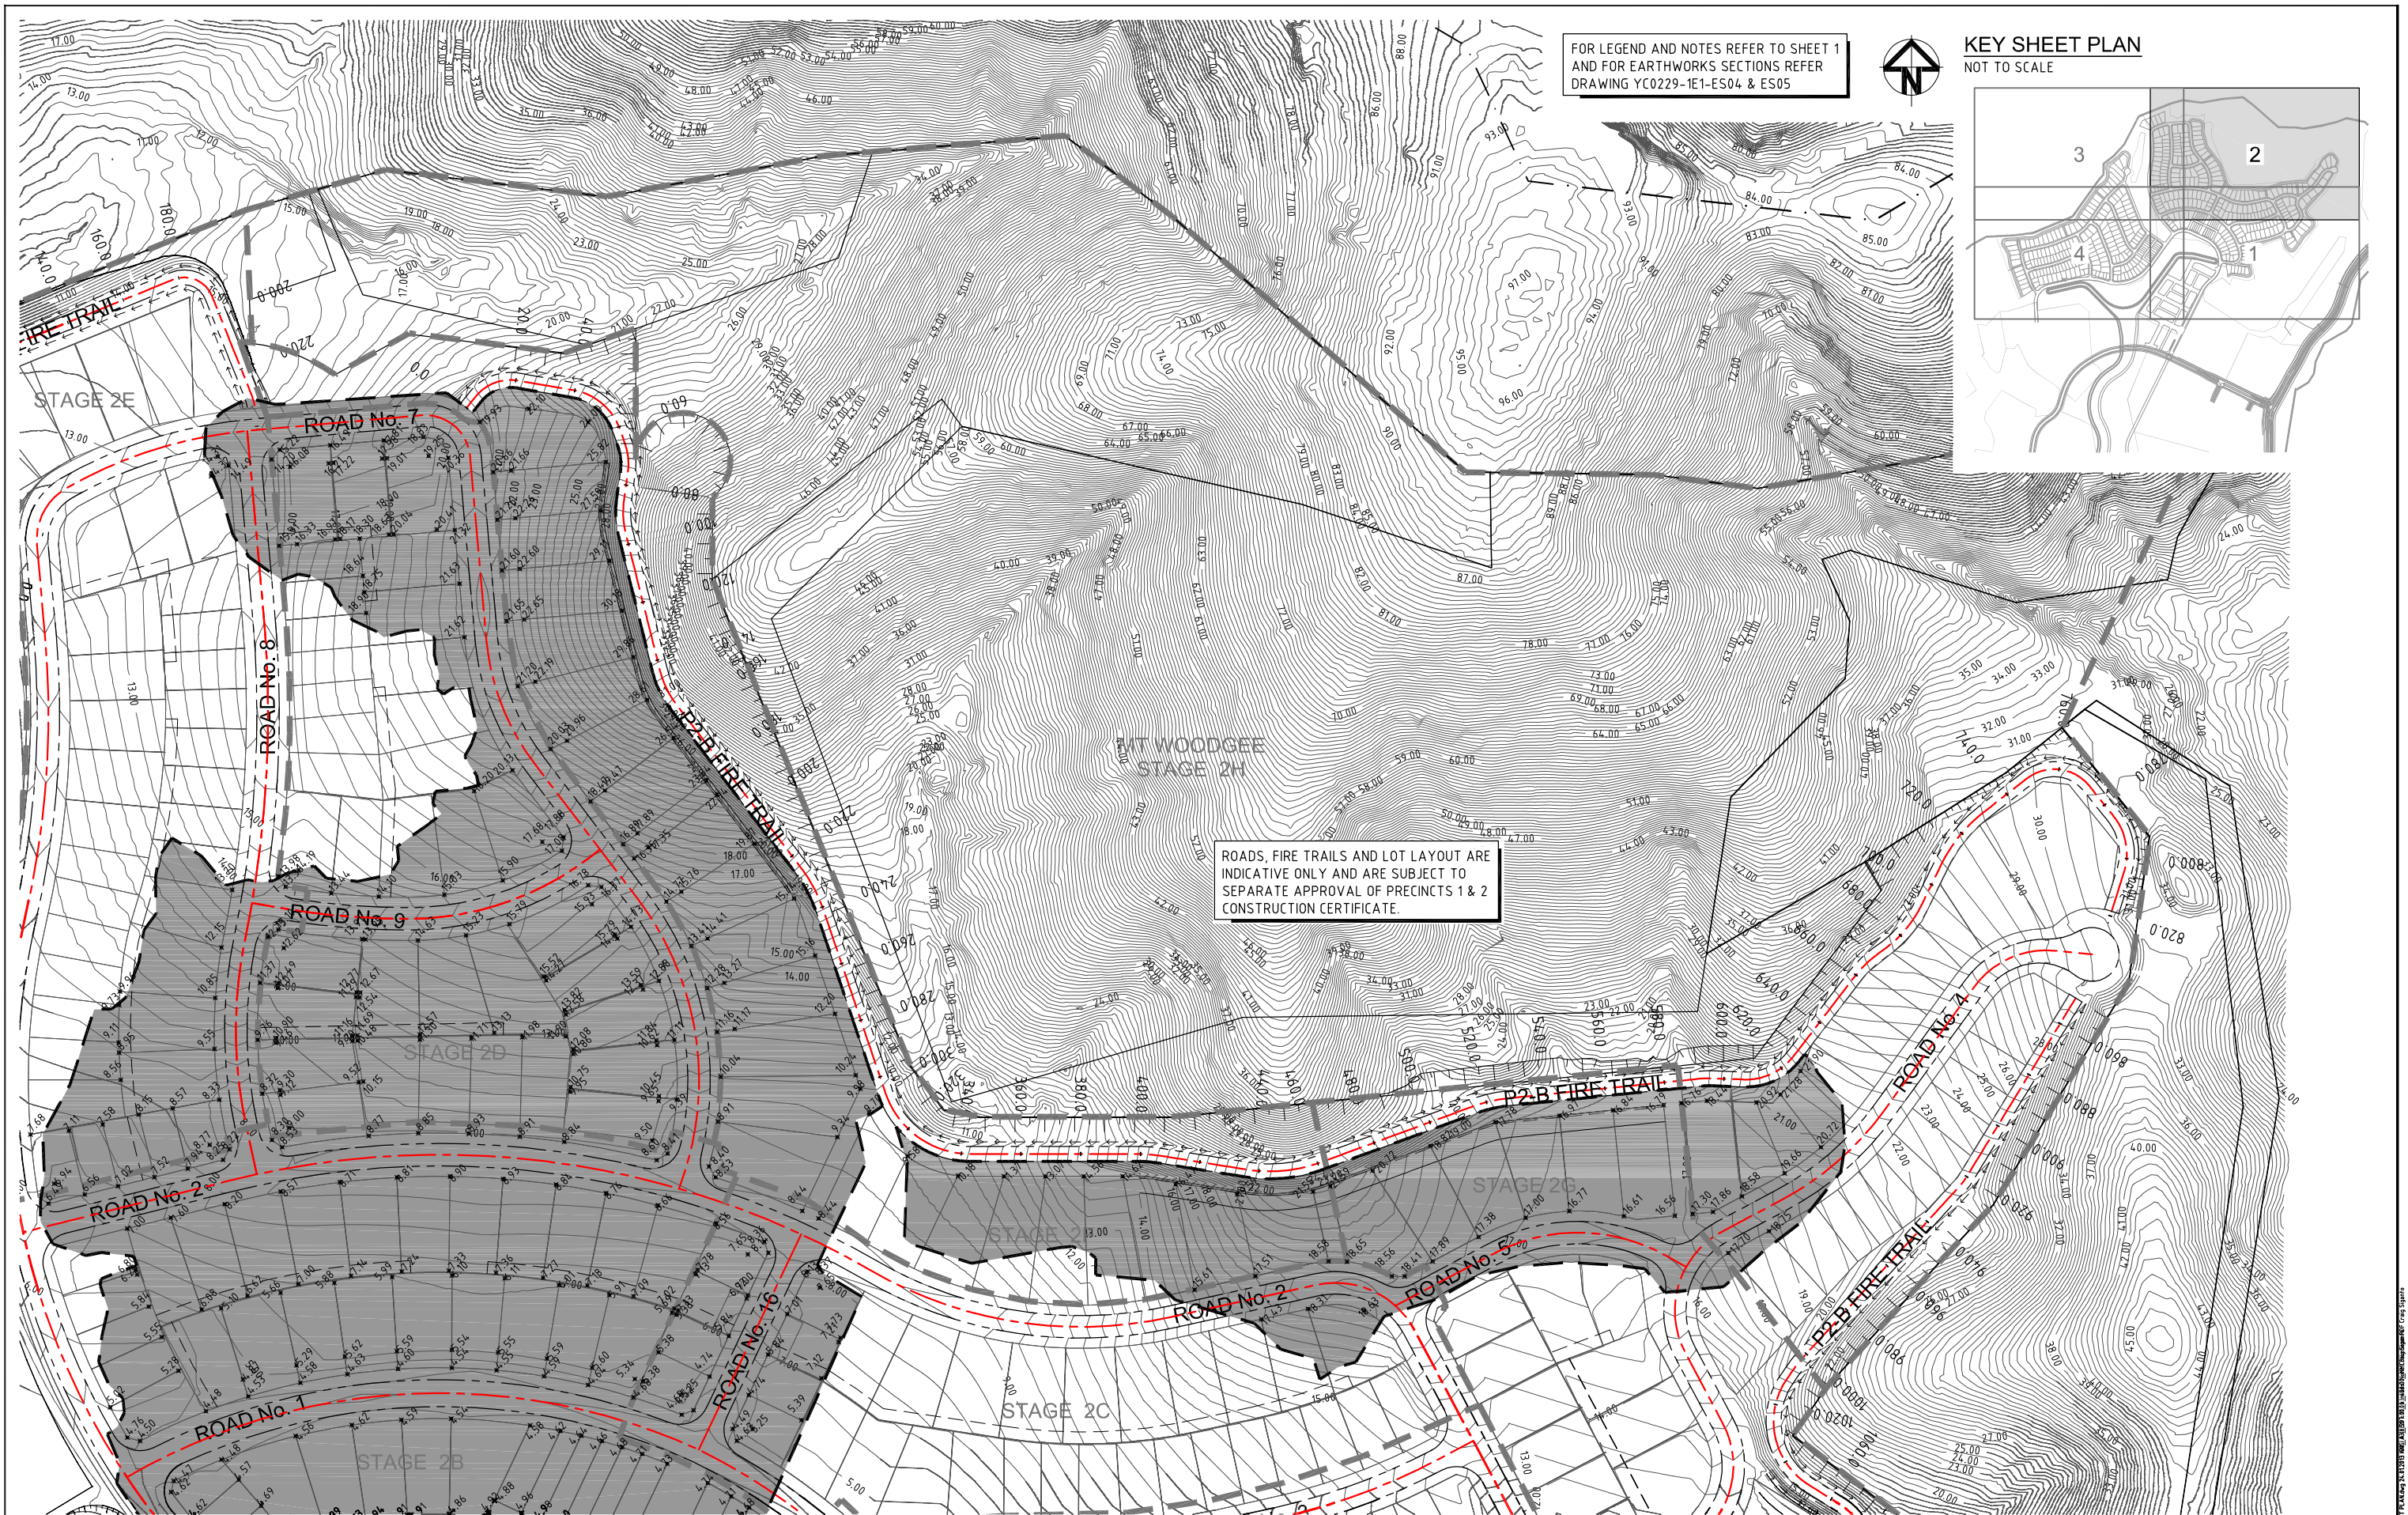

| COUNCIL SUBMISSION |                                   | FOR APPROVAL |          |
|--------------------|-----------------------------------|--------------|----------|
|                    |                                   |              |          |
| B                  | RESPONSE TO 3rd PARTY SWMP REVIEW | H.W.         | 18.10.12 |
| A                  | ORIGINAL ISSUE                    | G.S.         | 04.05.12 |
| REV                | DESCRIPTION                       | DRAWN        | DATE     |

THIS DESIGN AND PLAN IS COPYRIGHT AND IS NOT TO BE USED OR REPRODUCED WHOLLY OR IN PART OR TO BE USED ON ANY PROJECT WITHOUT THE WRITTEN PERMISSION OF YEATS CONSULTING PTY LTD

DRAWING IS NOT TO BE SCALED

SCALE (AT ORIGINAL SHEET SIZE)

SCALE 10 0 10 20 30 40 50 1:1000

ORIGINAL SHEET SIZE

A1

CLIENT

LEDA MANORSTEAD Pty Ltd

**LEDA**

PROJECT

COBAKI, TWEED HEADS WEST  
CENTRAL OPEN SPACE  
BULK EARTHWORKS  
CONSTRUCTION CERTIFICATE  
CIVIL ENGINEERING DRAWINGS

**YEATS**  
CONSULTING ENGINEERS

LEVEL 1, 193 FERRY ROAD SOUTHPORT QLD 4215 AUSTRALIA  
T 07 5571 2232 F 07 5503 1672 info@yeats.com.au www.yeats.com.au

| PRECINCT 1 & 2 BORROW AREA<br>EARTHWORKS PLAN SHEET 2 OF 4 |     |         |          |                 |              |
|------------------------------------------------------------|-----|---------|----------|-----------------|--------------|
| TASK                                                       | BY  | INITIAL | DATE     | APPROVED        | RPEQ No 7817 |
| REVIEW                                                     | CS  |         | 18.03.11 |                 |              |
| DESIGN                                                     | CJE |         | 18.03.11 |                 |              |
| DRAWN                                                      | GS  |         | 18.03.11 |                 |              |
| DRAWING NUMBER                                             |     |         |          | YC0229-1E1-EW10 | REVISION     |
|                                                            |     |         |          |                 | B            |