


03 SECTION
SCALE 1:200

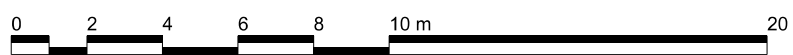

© copyright of **dem** (austr) Pty Limited abn 92 085 456 844.
any unauthorised use or distribution of information depicted on this document without **dem** (austr) Pty Limited prior consent is prohibited.

any reports, drawings, advice or information included or referenced that is prepared and/or provided by any other party, including the client/principal, is the sole representation of the party who prepared the report/drawings, advice or information and does not constitute a representation by **dem** (austr) Pty Limited. **dem** (austr) Pty Limited expressly takes no responsibility for any documents, advice or other material prepared by any other party.

figured dimensions to be taken in preference to scaled dimensions. verify all dimensions on the job before preparing shop drawings or commencing work. dimensions shown are computer generated and the contractor is to apply standard building tolerances.

verified suitable for the use stipulated by the relevant revision/issue only if initialed and checked by an authorised **dem** (austr) Pty Limited representative.

amendments						verified	
no.	date	amendment	by	chk'd	init	chk'd	
A01	09.02.10	INITIAL ISSUE	DBG	DBG			
A02	15.02.10	ISSUE FOR CLIENT	DBG	DBG			
B01	22.02.10	DA ISSUE	DBG	DBG	SJ	SJ	
B02	01.12.11	ISSUE FOR COORDINATION	SR	ET	SJ	SJ	
		SECTION UPDATED					
B03	22.12.11	ISSUE FOR S75W APPROVAL	ET	ET	SJ	SJ	
B04	08.05.13	FLOOR LEVELS REVISED	KK	KK	SJ	SJ	
		SECTION 75W SUBMISSION					

north point

planning, urban design, architecture,
landscape architecture, interior design

level 8 15 help street chatswood nsw 2067
p: po box 5036 west chatswood nsw 1515
t: (02) 8966 6000 f: (02) 8966 6111
e: sydney@dem.com.au

project/client

**Global Switch Sydney 2
Extension
273 Pyrmont Road
Ultimo NSW 2007**

Global Switch Property (Australia)
400 Harris Street
Ultimo NSW 2007

consultant

Aurecon Group
116 Military Road
Neutral bay
NSW 2089

drawing title

section three

section 75W

original	scale	drawn	project no.
b1	1:200	dbg	4019-00

drawing no.	rev no.
ar -- 2102	B04