

GREAT WESTERN HIGHWAY


BRABHAM DRIVE

ADJOINS LD DA 1010

LOT 5D

LOT 5E

ADJOINS LD DA 1013

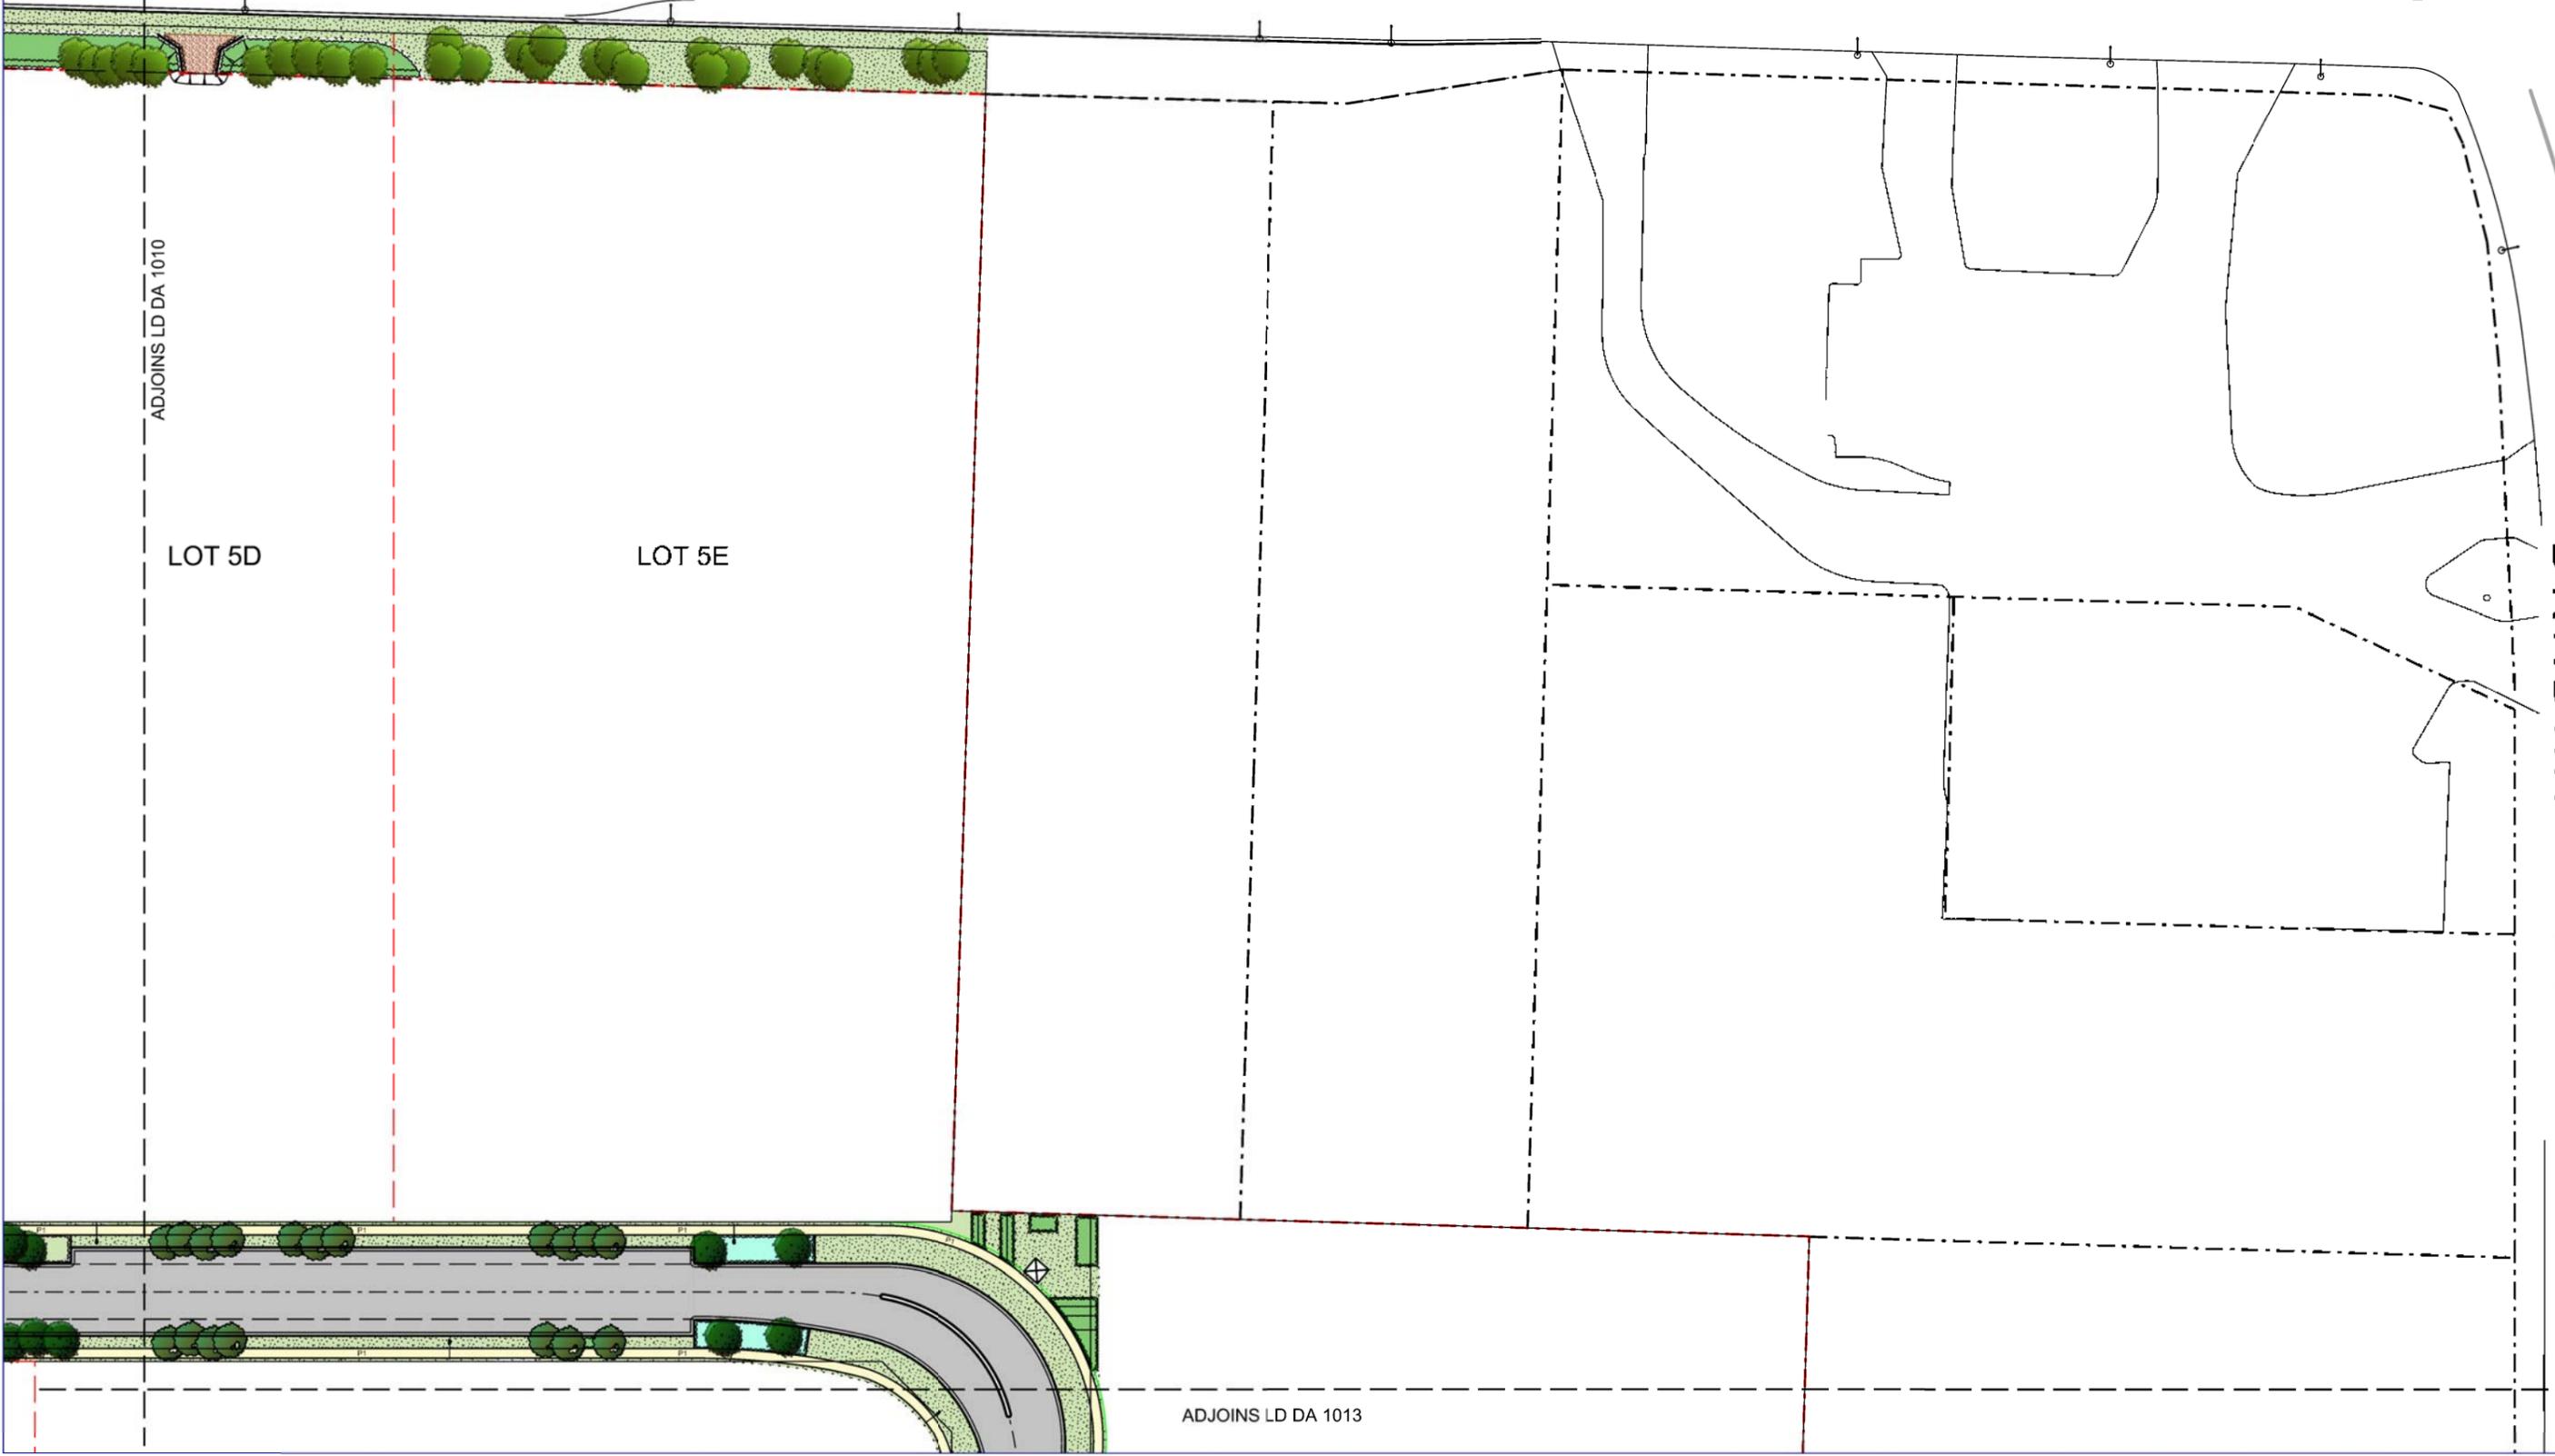

Rev. No.	Description	Date	Drawn	Approved
00	ISSUE FOR SECTION 75	6/11/12	ABS	ME

LEGEND

- Development Boundary
- Proposed Property Boundaries
- 1 in 100 yr flood level
- Pedestrian Path
- Shared Path / Cycleway

Existing Street / Highway Lighting
New Street Lighting

TREE PLANTING

- Large Street Tree (Road 4)
- Medium Street Tree (Road 1, 2, 3 & 5)
- Eco verge Tree
- Wetland Tree
- Existing Vegetation

PLANTING

- Native Garden Bed
- 75mm Woodchip mulch over 150mm topsoil over 150mm cultivated subgrade
- Turf
- 150 topsoil over 150 cultivated subgrade
- Wetland Basin
- 150 topsoil

Eco Verge
Gravel mulch over Filter soil over Saturated zone

Bioretention Basin
Filter soil over saturated zone

Inlet Zone
(Refer engineers drawings)

DEVELOPMENT APPLICATION

TRACT CONSULTANTS PTY LTD
ACN 055 213 945
LEVEL 8, 80 MOUNT STREET
NORTH SYDNEY
NEW SOUTH WALES 2060 AUSTRALIA
TELEPHONE 02 9554 3723
FACSIMILE 02 9554 3825
E-mail: sydney@tract.net.au

Client

Tract

Goodman

BUNGARRIBEE INDUSTRIAL ESTATE
INFRASTRUCTURE WORKS
LANDSCAPE PLAN
Sheet 2 of 9

Drawn	Checked	Approved	Scale	Date
ABS	ME	GG	1:500 @ A1	6/11/12
Project Number	Drawing Number	Revision		
2120489	LD 1011	01		

These designs, plans and specifications and the copyright therein are the property of TRACT CONSULTANTS PTY. LTD. and must not be used, reproduced or copied, wholly or in part, without the written permission of TRACT CONSULTANTS PTY. LTD.