


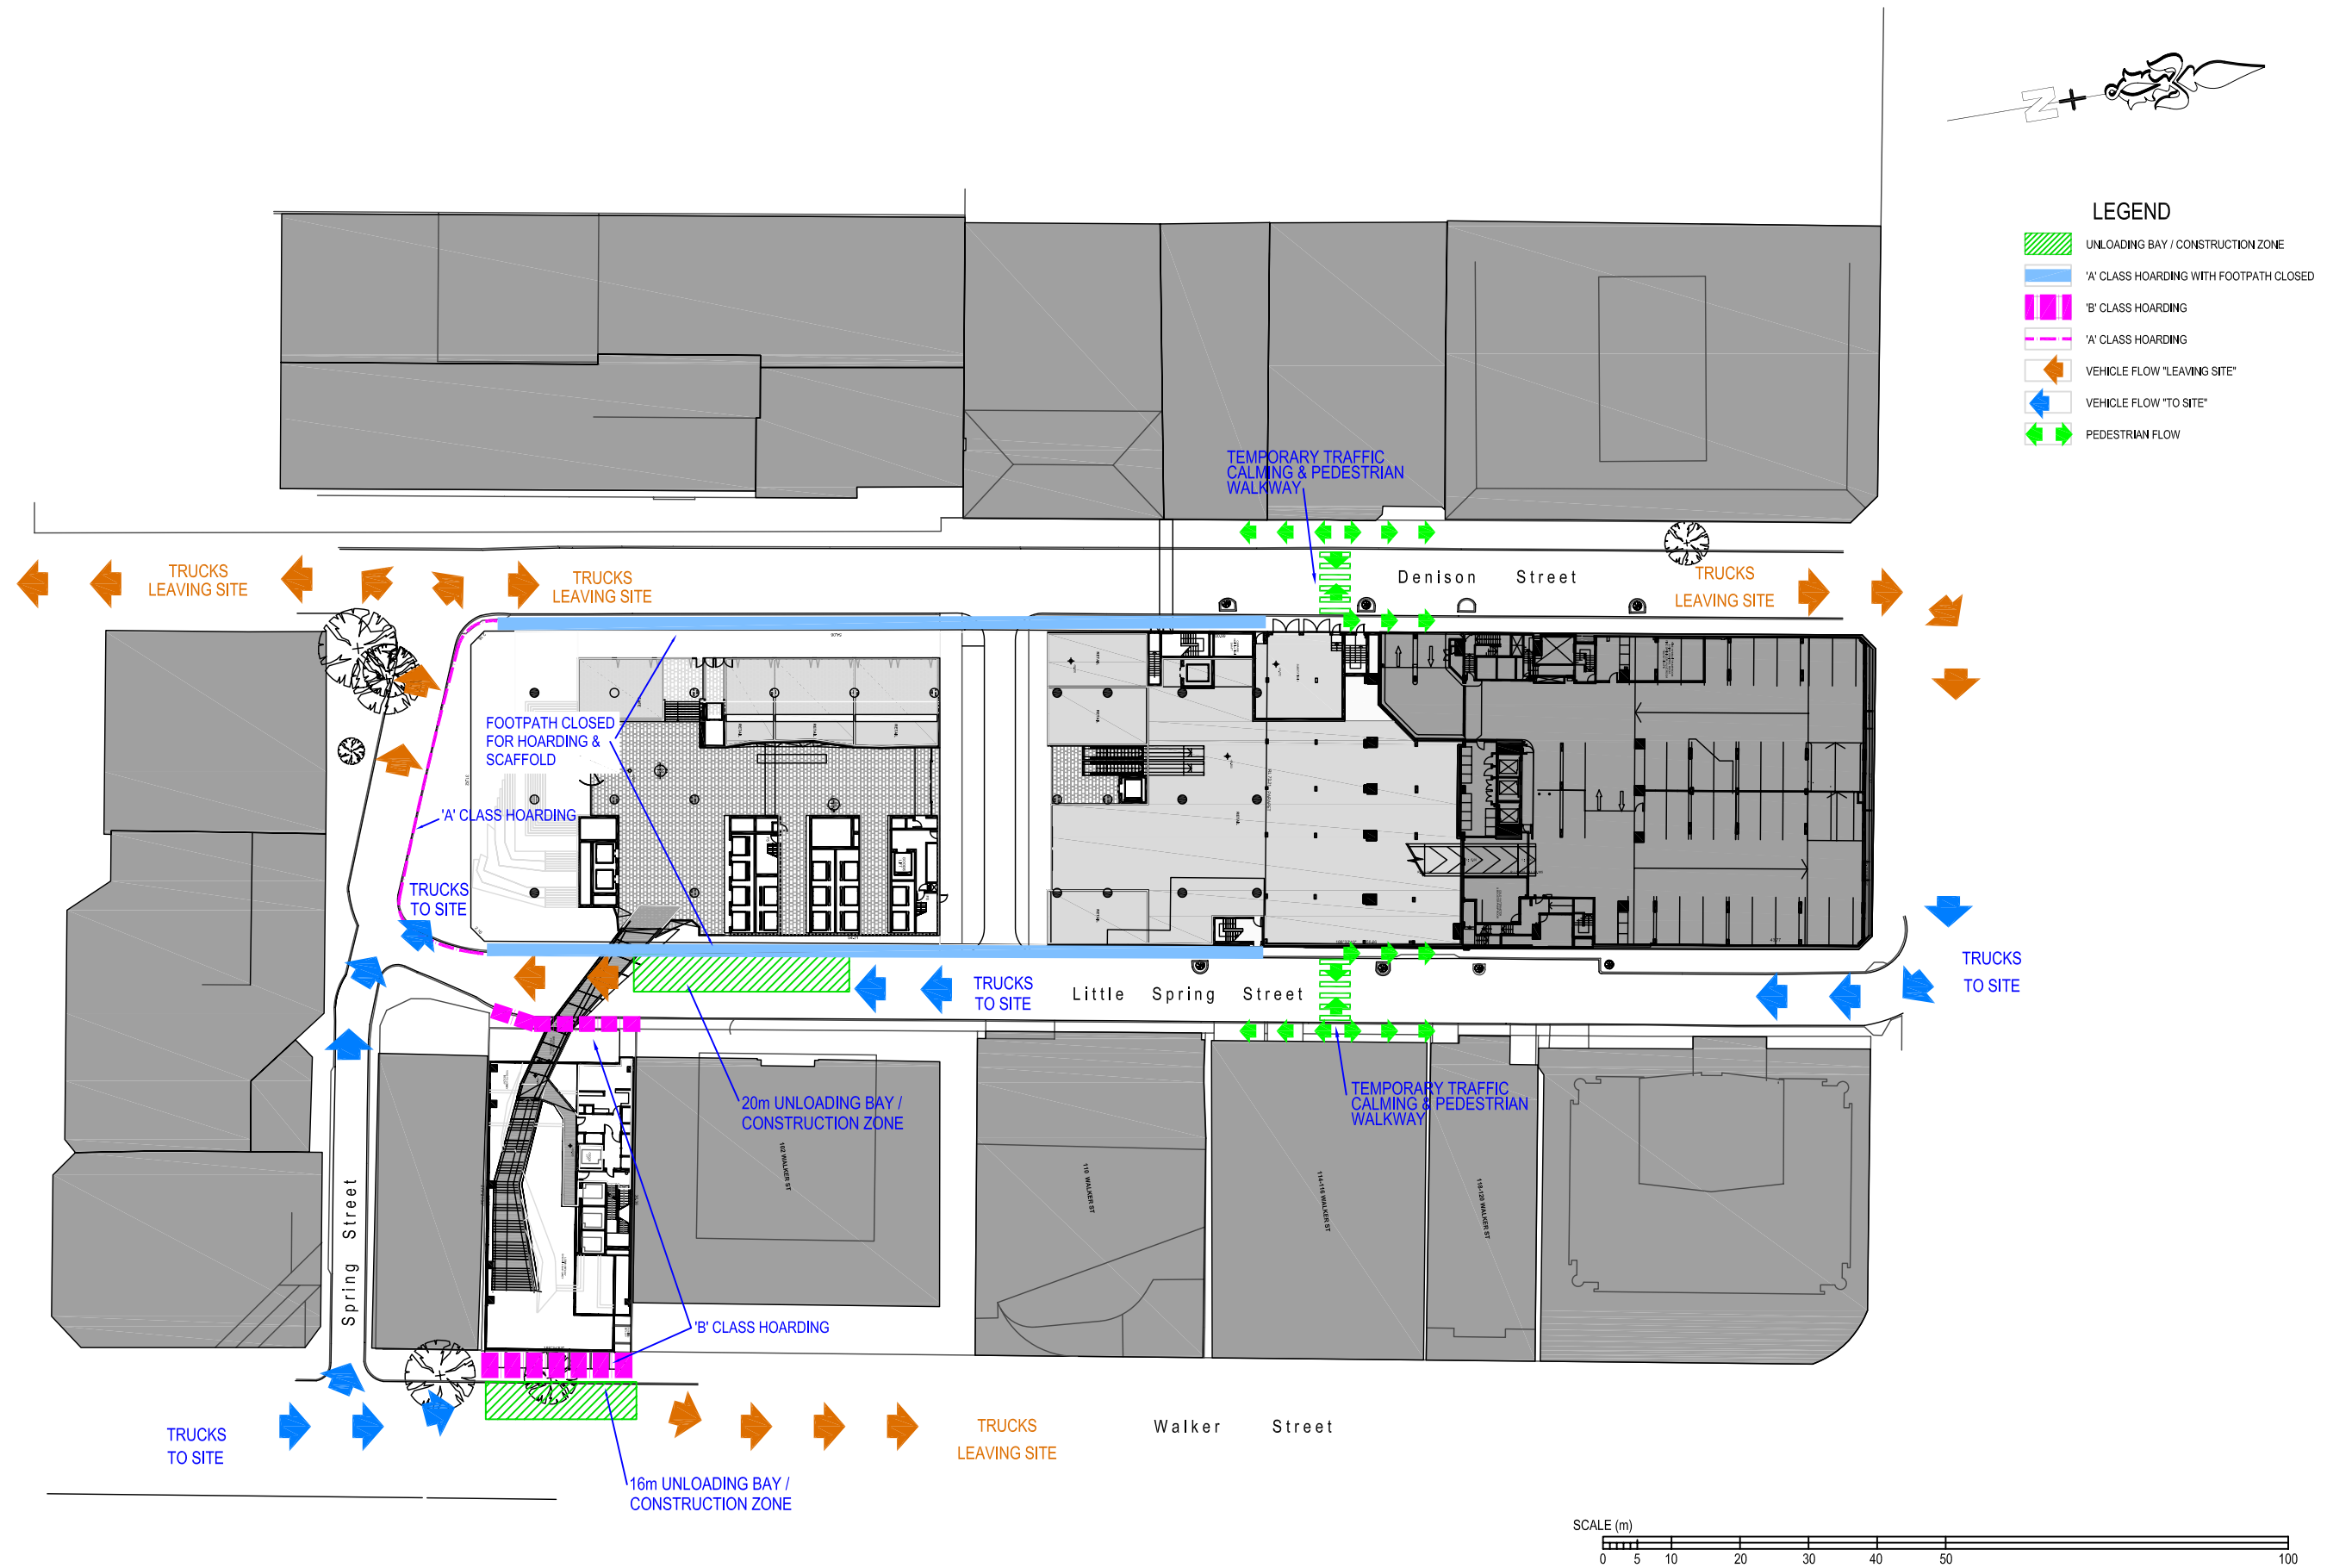

Legend

Project

88 WALKER STREET DEVELOPMENT

CLIENT

EASTMARK HOLDINGS P/L

Drawing Title

CONSTRUCTION TRAFFIC FLOW
SCHEMATIC

Job No.

Discipline

Drawing No.


Date

Revision

DRAFTING

Steve Wilson

**Brookfield
MULTIPLEX**
Brookfield Multiplex
Constructions Pty Ltd
No.1 KENT STREET, SYDNEY N.S.W. 2000
Tel (02) 9256 5000

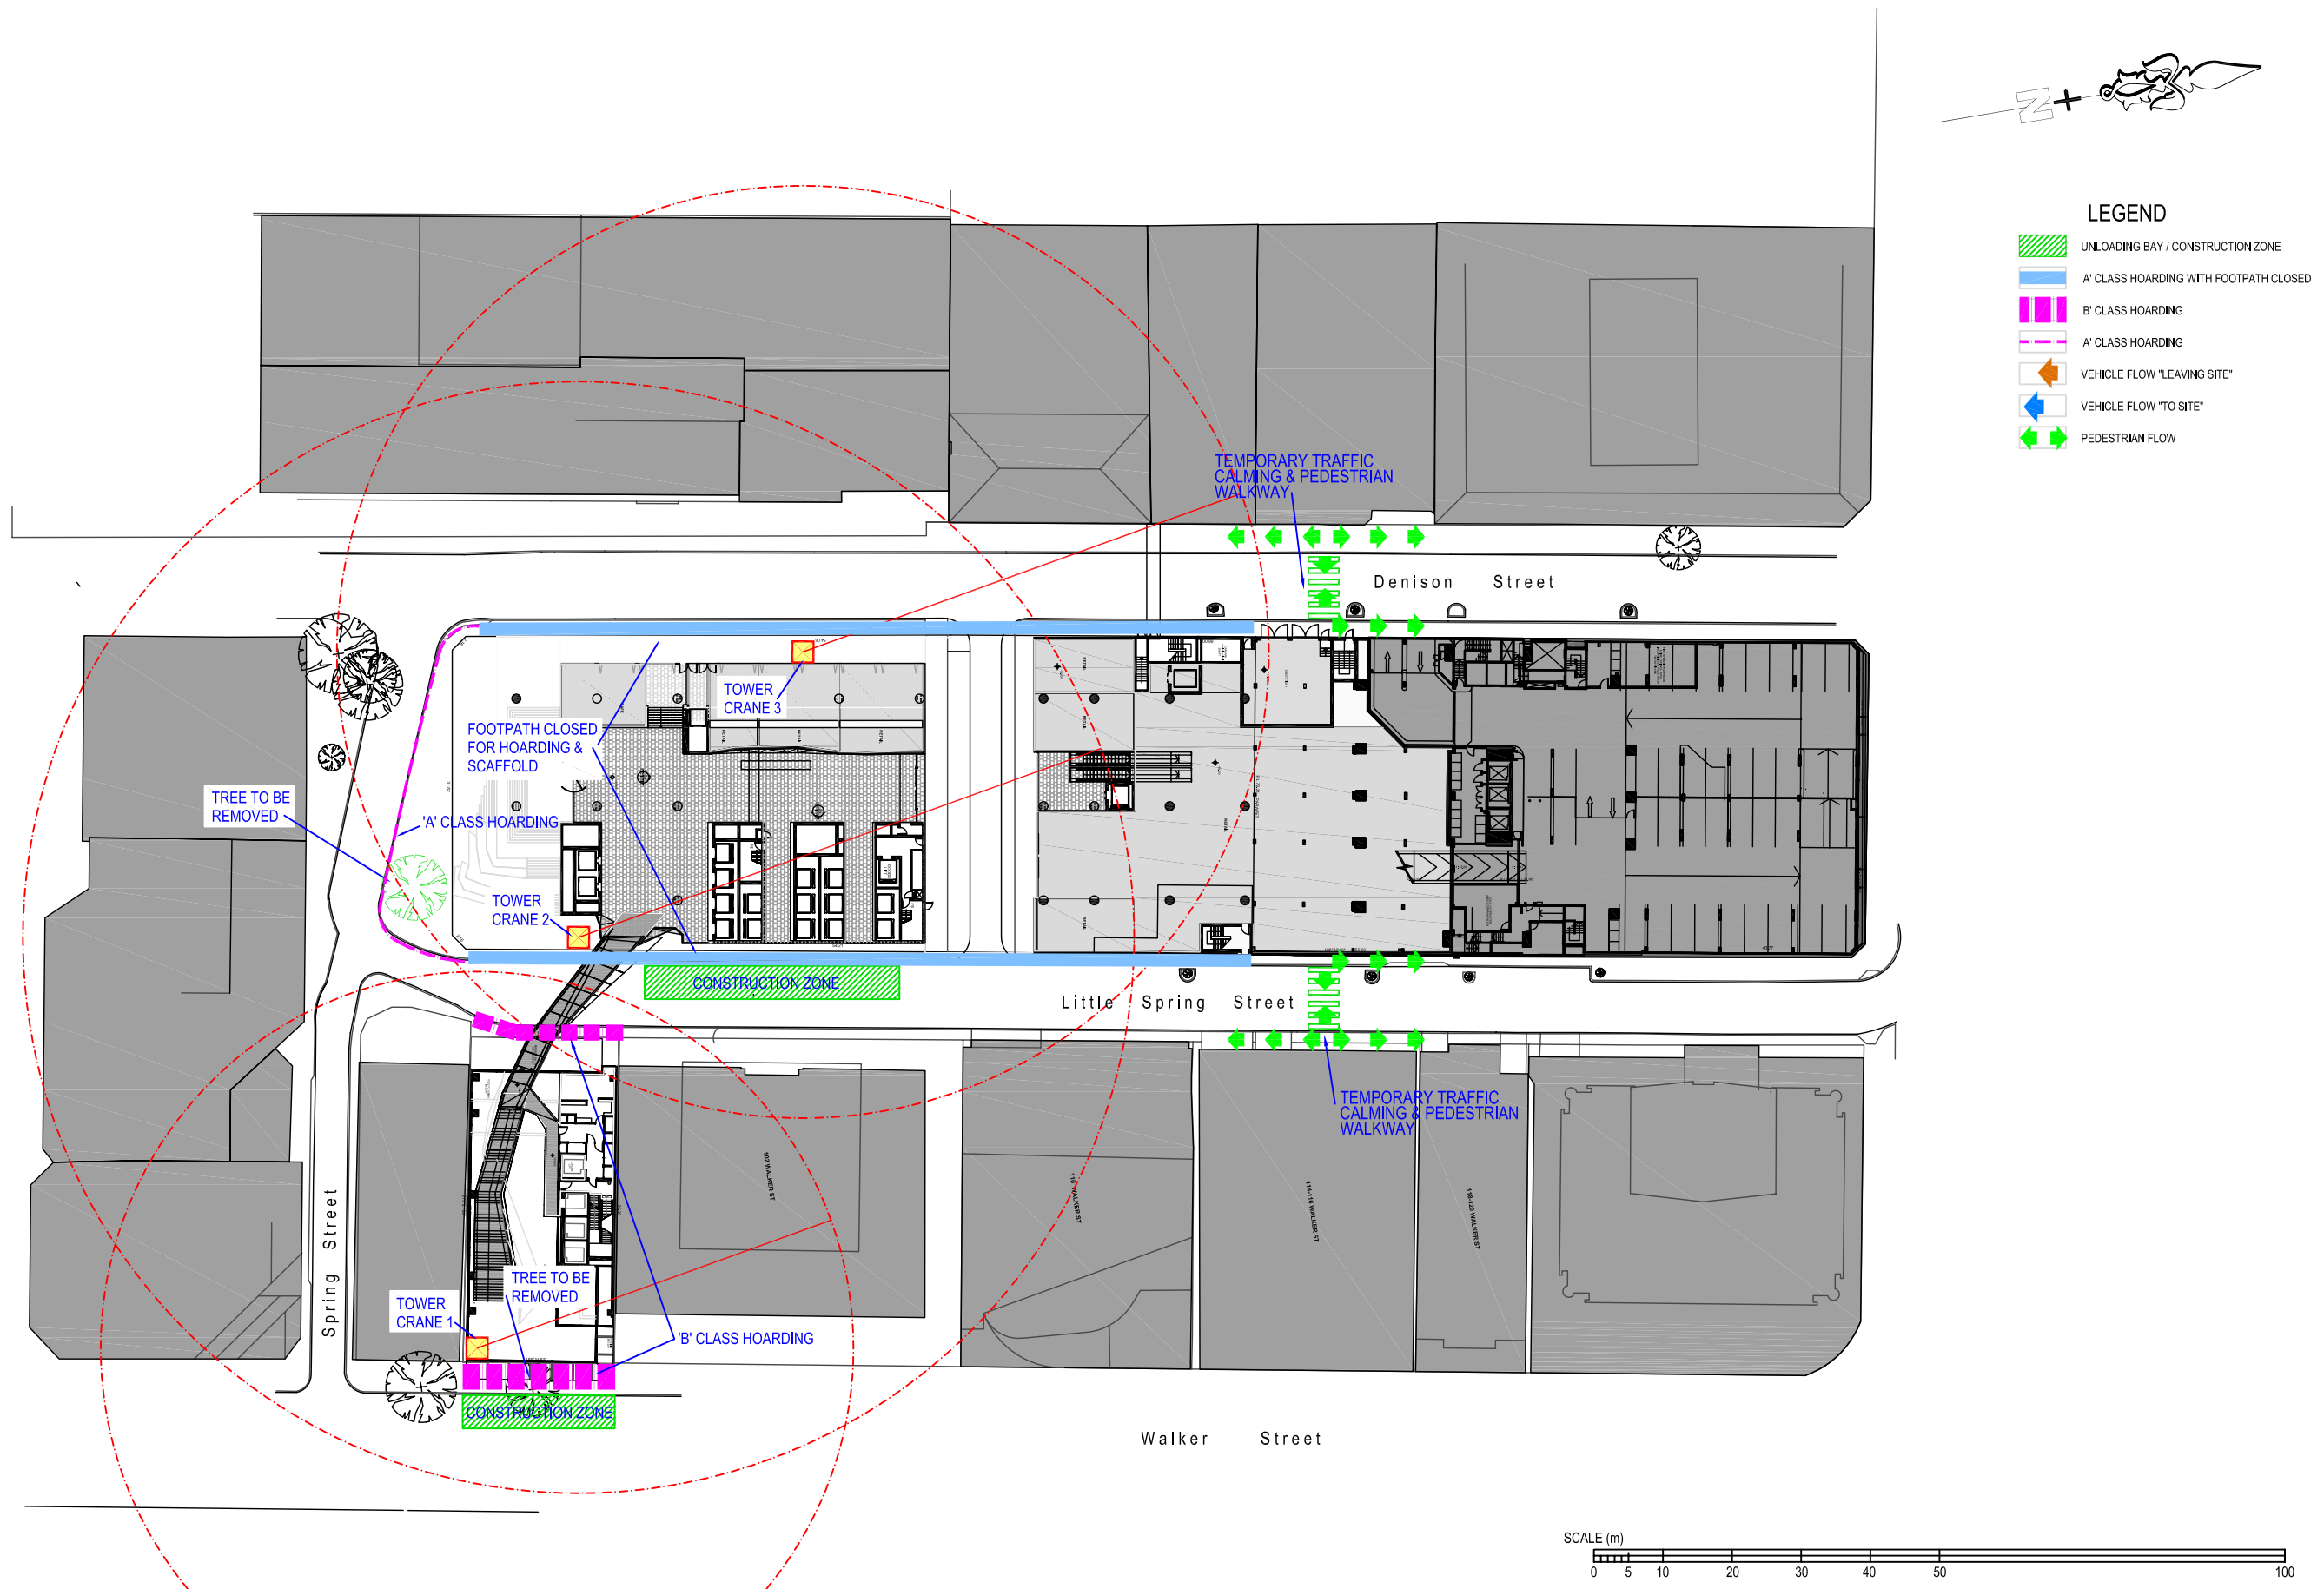

Legend

Project

88 WALKER STREET DEVELOPMENT

CLIENT

EASTMARK HOLDINGS P/L

Drawing Title

PROPOSED MATERIALS HANDLING SCHEMATIC

Job No.

Discipline

Drawing No.

Date 19-03-09

Revision A

DRAFTING

Steve Wilson

Brookfield MULTIPLEX
Brookfield Multiplex
Constructions Pty Ltd
No.1 KENT STREET, SYDNEY N.S.W. 2000
Tel (02) 9256 5000

