


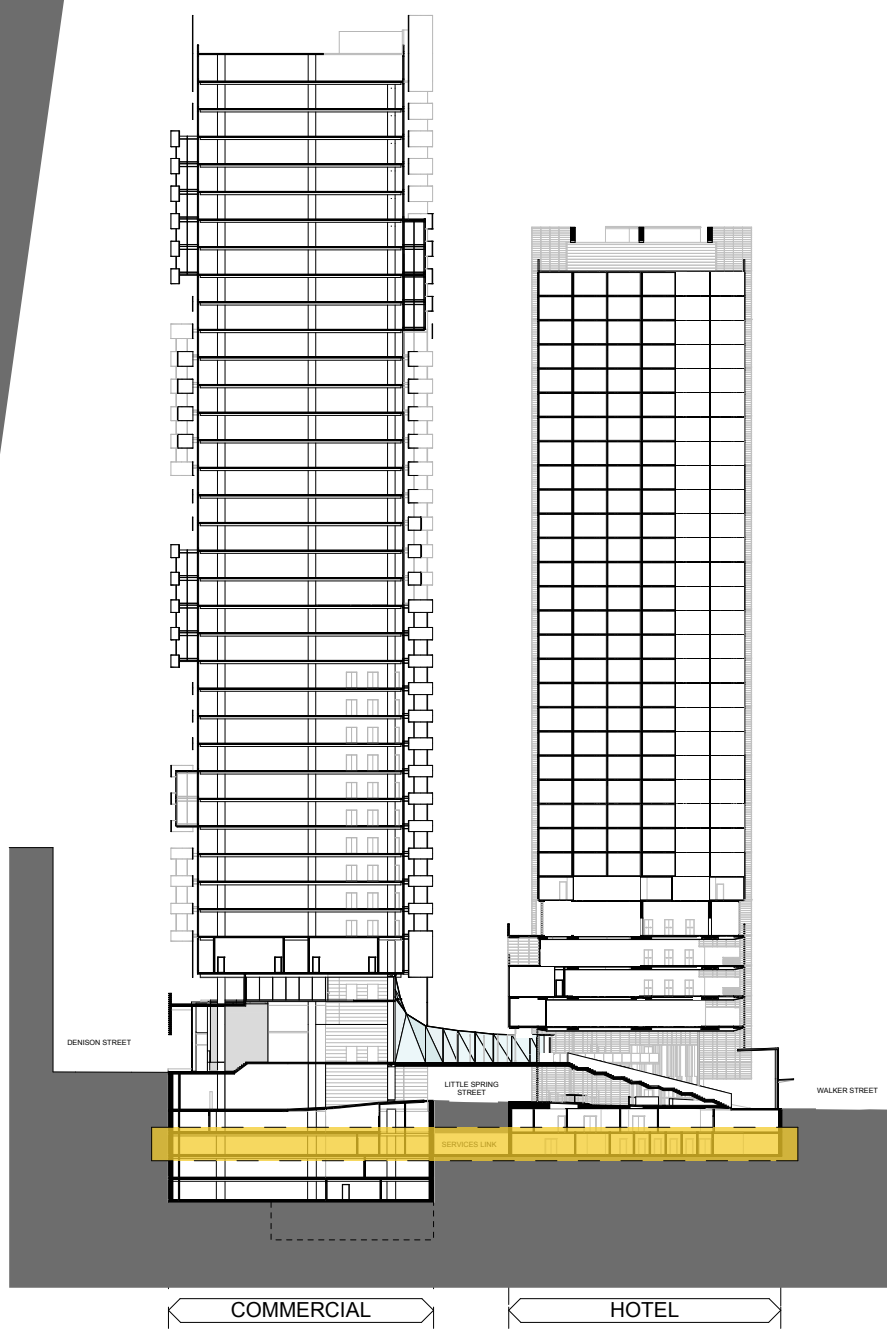

B A 23/05/09 09/04/09 EXHIBITION PART 3A SUBMISSION			CLIENT EASTMARK HOLDINGS Pty. Ltd. 5 ROGERS AVENUE HASERFIELD, NSW 2045 P: 02 9799 1542 F: 02 9554 4277		ARCHITECTS RICE DAUBNEY ANALYSING CREATING AND IMPLEMENTING ARCHITECTURE 110 WALKER STREET NORTH SYDNEY 2060 T: 02 9556 2686 F: 02 9559 3015 info@ricedaubney.com.au www.ricedaubney.com.au the rice daubney group (nsw) Pty Ltd - abn: 77 001 350 769 rice daubney trading trust - abn: 56 880 304 993	PROJECT 88 WALKER STREET DEVELOPMENT North Sydney NSW 2060	DRAWING TITLE BASEMENT 2 - COMMERCIAL & HOTEL PLAN	SCALE: 1:250 @ A1 PROJECT NUMBER: 07001	DATE: APRIL 09 DRAWING NUMBER: DA 11	CHECKED: PR REVISION B
No.	DATE	REVISION / ISSUE DETAILS								