


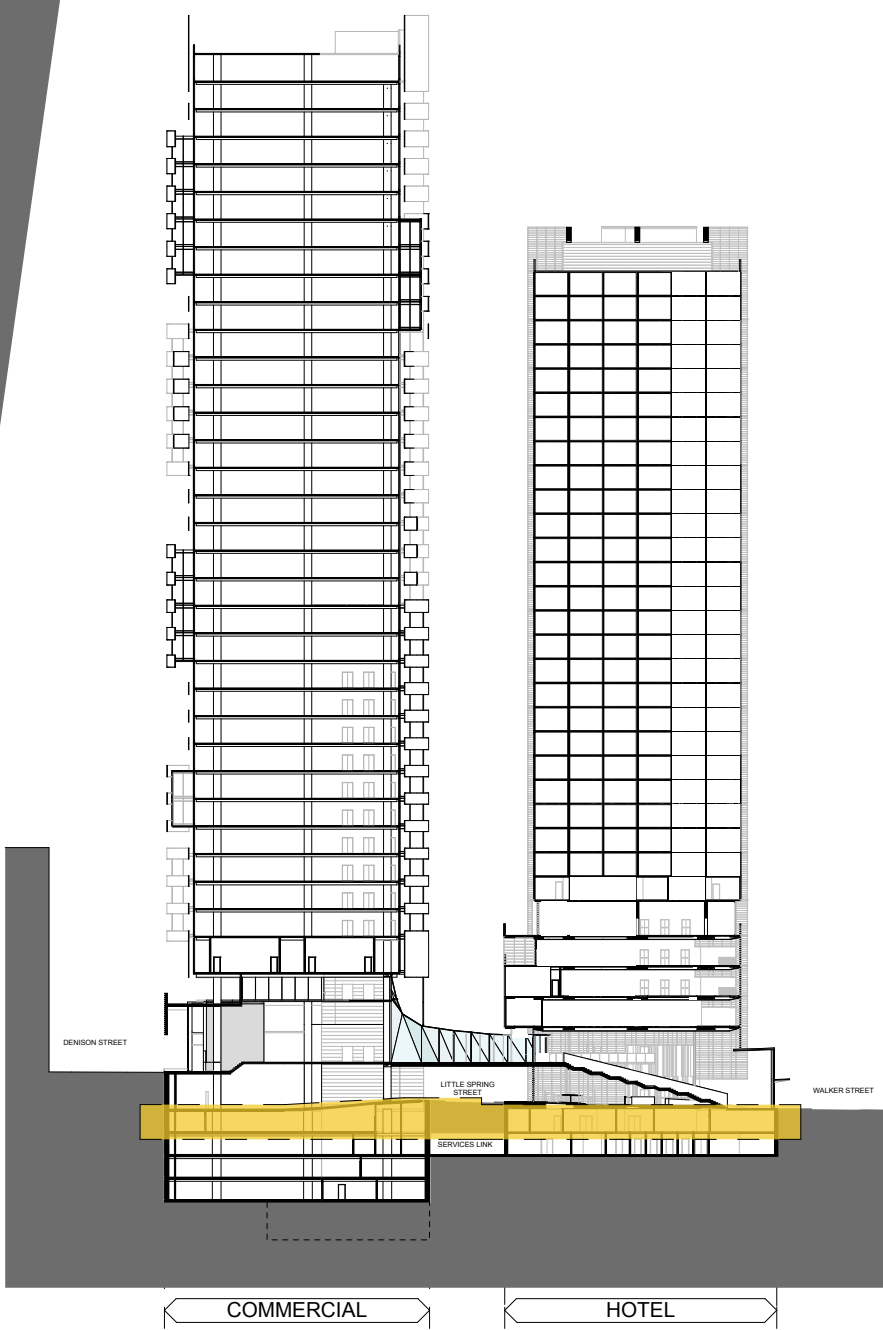

							EASTMARK HOLDINGS Pty. Ltd.				RICE DAUBNEY ANALYSING CREATING AND IMPLEMENTING ARCHITECTURE				88 WALKER STREET DEVELOPMENT North Sydney NSW 2060		BASEMENT 1 - COMMERCIAL & HOTEL PLAN		SCALE: 1:250 @ A1		DATE: APRIL 09		CHECKED: PR	
																			PROJECT NUMBER: 07001		DRAWING NUMBER: DA 12		REVISION: B	