
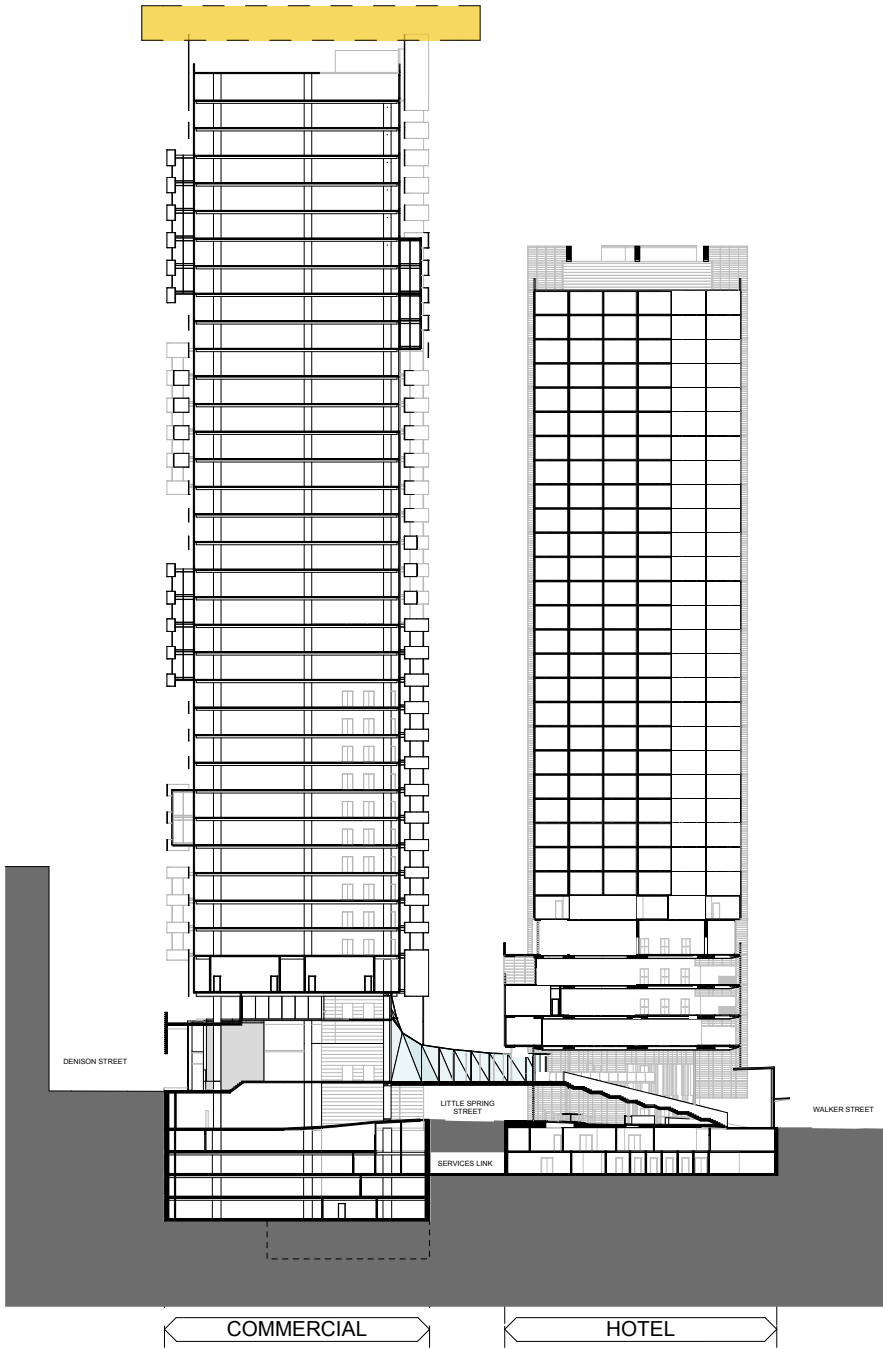


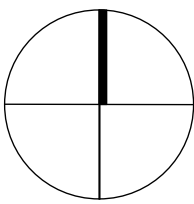

B A			23/05/09 09/04/09	EXHIBITION PART 3A SUBMISSION		CLIENT		ARCHITECTS		PROJECT		DRAWING TITLE		SCALE: 1:250 @ A1	DATE: APRIL 09	CHECKED: PR
No.			DATE	REVISION / ISSUE DETAILS		EASTMARK HOLDINGS Pty. Ltd.		RICE DAUBNEY ANALYSING CREATING AND IMPLEMENTING ARCHITECTURE		88 WALKER STREET DEVELOPMENT North Sydney NSW 2060		COMMERCIAL ROOF & HOTEL ROOF		PROJECT NUMBER: 07001	DRAWING NUMBER: DA 26	REVISION: B
						5 ROGERS AVENUE HASERFIELD, NSW 2045		110 WALKER STREET NORTH SYDNEY 2060 T: 02 9556 2666 F: 02 9559 3015 info@ricedaubney.com.au www.ricedaubney.com.au the rice daubney group (nsw) Pty Ltd - abn: 77 001 350 769 rice daubney trading trust - abn: 56 880 304 993						THIS DOCUMENT IS THE COPYRIGHT OF RICE DAUBNEY (NSW) Pty Ltd ALL INFORMATION ILLUSTRATED ON THIS DOCUMENT IS TO BE CHECKED AND VERIFIED ON SITE IN THE EVENT OF DISCREPANCIES REFER TO ARCHITECT PRIOR TO COMMENCEMENT OF THE WORK DO NOT SCALE DRAWINGS MANUALLY OR ELECTRONICALLY		