
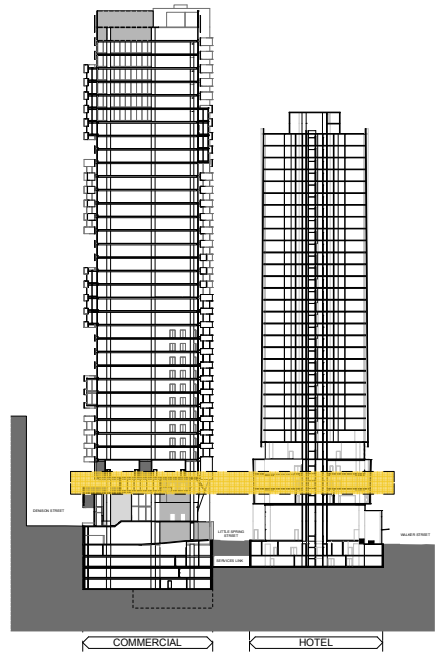


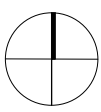

C B A No.	09/10/09 23/05/09 09/04/09	PPR EXHIBITION PART 3A SUBMISSION		CLIENT EASTMARK HOLDINGS Pty. Ltd. 5 ROGERS AVENUE HABERFIELD, NSW 2045	ARCHITECTS RICE DAUBNEY ANALYSING CREATING AND IMPLEMENTING ARCHITECTURE 110 WALKER STREET NORTH SYDNEY 2060 T: 02 9956 2666 F: 02 9959 3015 rd@ricedaubney.com.au www.ricedaubney.com.au the rice daubney group (trading as) rdg 77 001 350 789 rice daubney trading trust - abn: 96 880 304 993		PROJECT 88 WALKER STREET DEVELOPMENT North Sydney NSW 2060	DRAWING TITLE COMMERCIAL CONFERENCE/MEETING & HOTEL RESTAURANT	SCALE: 1:250 @ A1	DATE: SEPTEMBER 09	CHECKED: PR
									PROJECT NUMBER: 07001	DRAWING NUMBER: DA 19	REVISION: C
									THIS DOCUMENT IS THE COPYRIGHT OF RICE DAUBNEY AND/OR ITS ASSOCIATES. ALL INFORMATION ILLUSTRATED ON THIS DOCUMENT IS TO BE CHECKED AND VERIFIED ON SITE. IN THE EVENT OF DISCREPANCIES, REFER TO ARCHITECT PRIOR TO COMMENCEMENT OF WORK. DO NOT SCALE DRAWINGS MANUALLY OR ELECTRONICALLY.		