


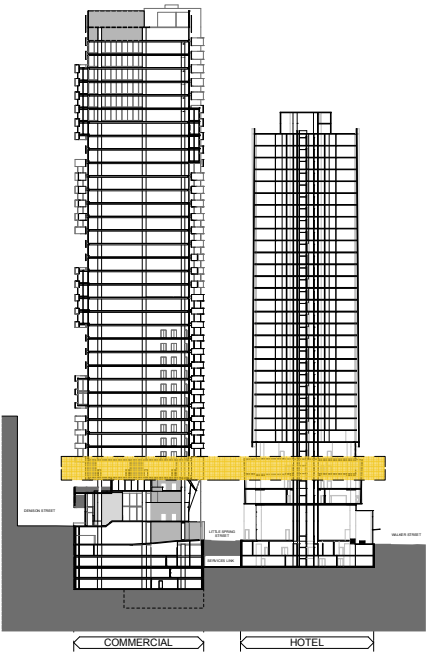

C B A No.			09/10/09 23/05/09 09/04/09			PPR EXHIBITION PART 3A SUBMISSION			REVISION / ISSUE DETAILS		
DATE			REVISION / ISSUE DETAILS			REVISION / ISSUE DETAILS			REVISION / ISSUE DETAILS		

CLIENT			ARCHITECTS			PROJECT			DRAWING TITLE		
EASTMARK HOLDINGS Pty. Ltd.			RICE DAUBNEY ANALYSING CREATING AND IMPLEMENTING ARCHITECTURE			88 WALKER STREET DEVELOPMENT North Sydney NSW 2060			COMMERCIAL PLANT & HOTEL BAR		
5 ROGERS AVENUE HABERFIELD, NSW 2045			110 WALKER STREET NORTH SYDNEY 2060 T: 02 9956 2866 F: 02 9959 3015 rd@ricedaubney.com.au www.ricedaubney.com.au the rice daubney group (trw) pty ltd abn: 77 001 350 789 rice daubney trading trust - abn: 95 880 304 993			SCALE: 1:250 @ A1			DATE: SEPTEMBER 09		
P: 02 9799 1542 F: 02 9954 4277			PROJECT NUMBER: 07001			DRAWING NUMBER: DA 20			CHECKED: PR		
THIS DOCUMENT IS THE COPYRIGHT OF RICE DAUBNEY AND ITS ASSOCIATES. ALL INFORMATION ILLUSTRATED ON THIS DOCUMENT IS TO BE CHECKED AND VERIFIED ON SITE. IN THE EVENT OF DISCREPANCIES, REFER TO ARCHITECT PRIOR TO COMMENCEMENT OF WORK. DO NOT SCALE DRAWINGS MANUALLY OR ELECTRONICALLY.			REVISION: C			PROJECT NUMBER: 07001			DRAWING NUMBER: DA 20		

M:\Projects\050707001 - Project J 077012 CAD\111112 11 Layout\050707001 DA LAYOUT.dwg