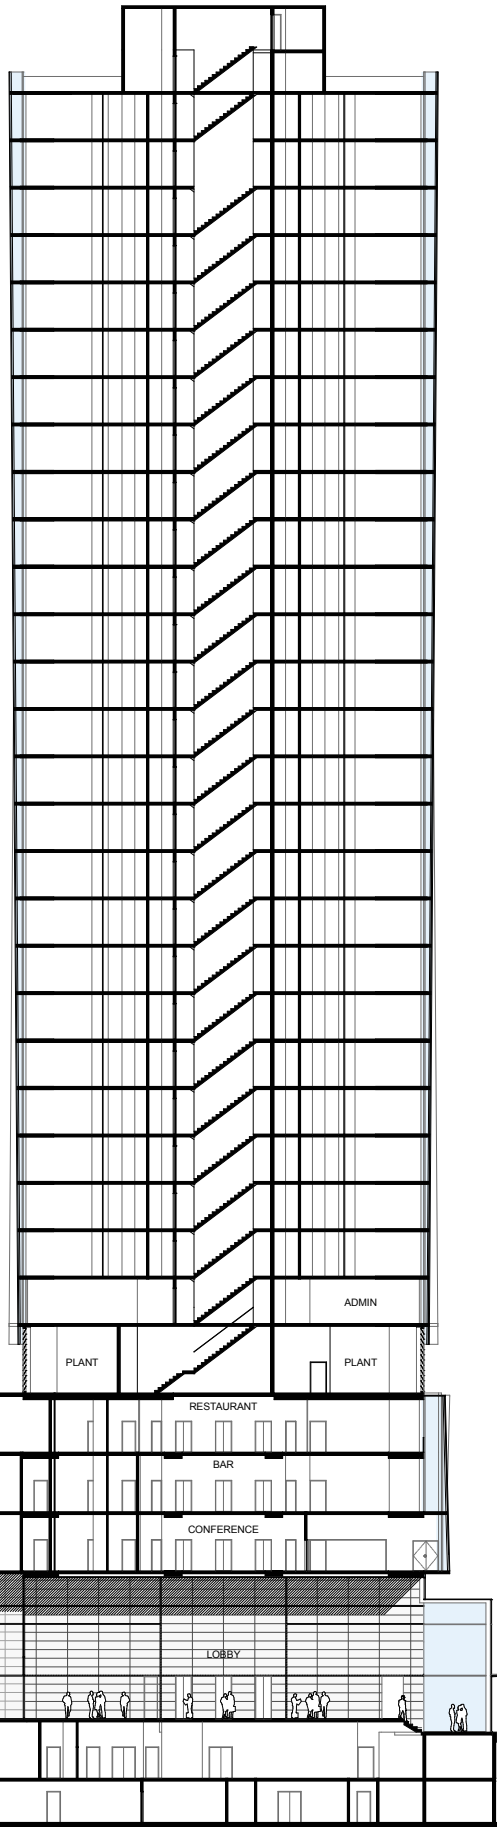
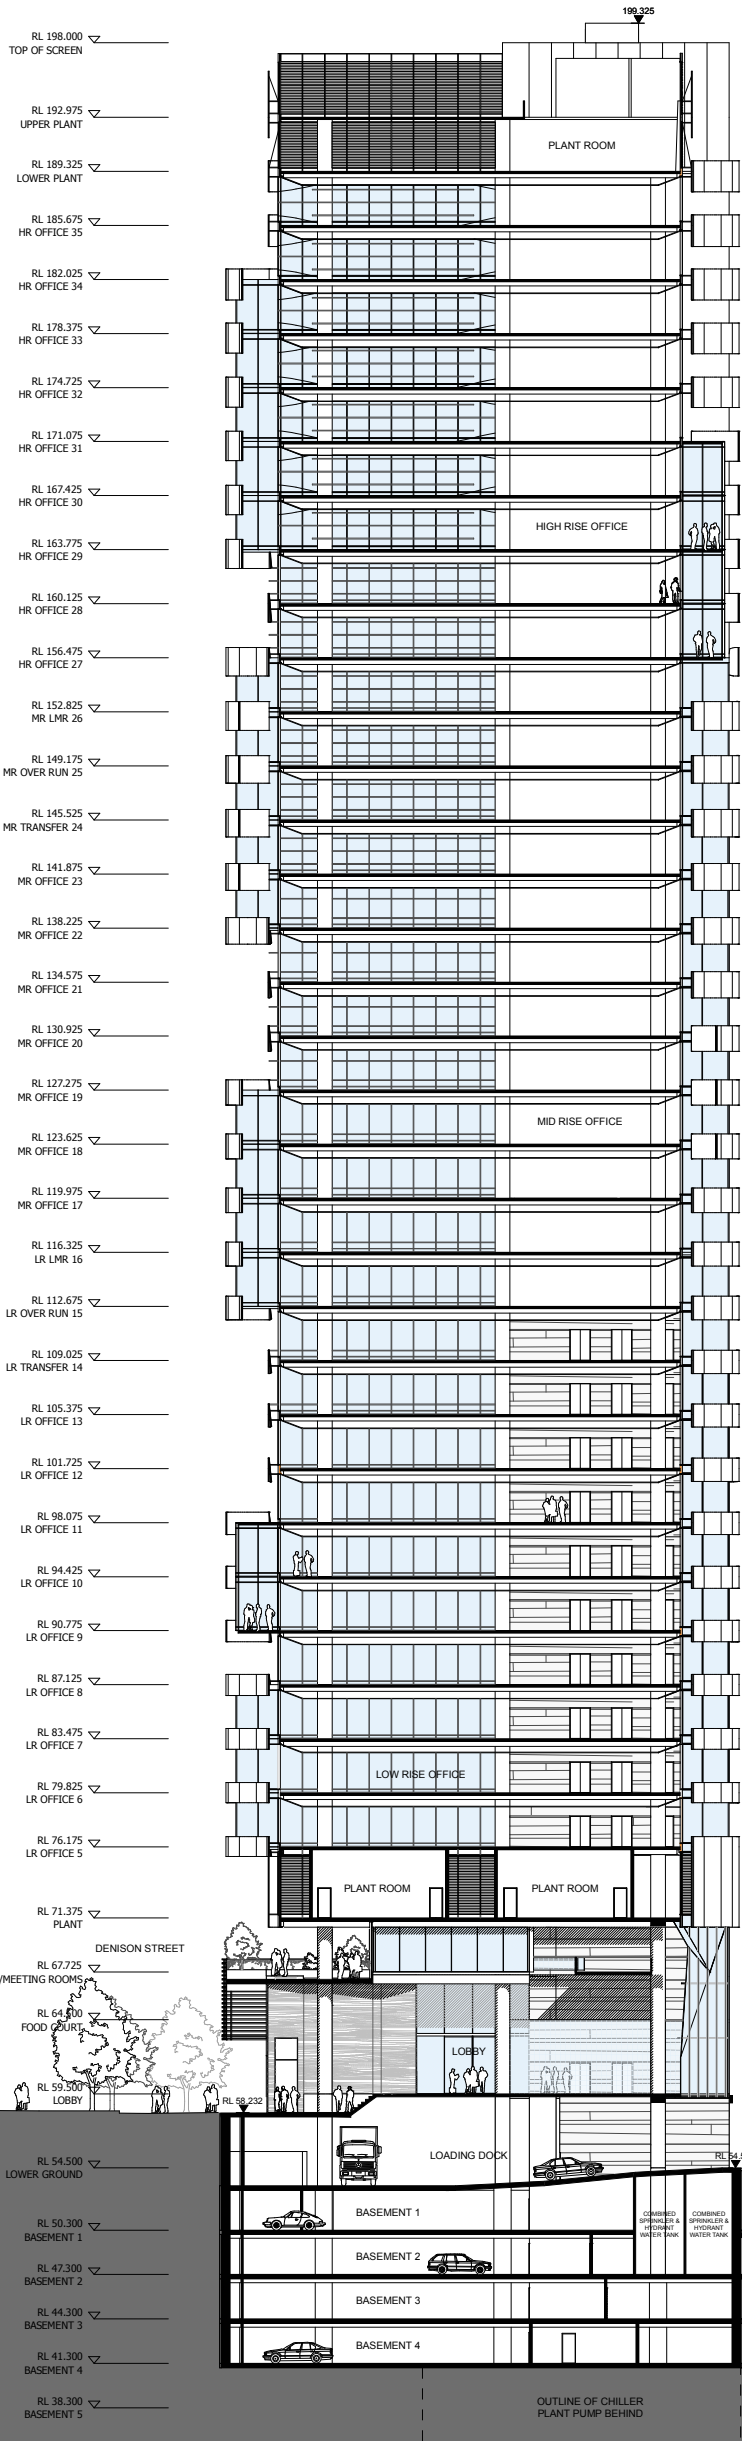


C B A A'	09/10/09	PPR	CLIENT EASTMARK HOLDINGS Pty. Ltd. 5 ROGERS AVENUE HABERFIELD, NSW 2045 P: 02 9799 1542 F: 02 9954 4277	ARCHITECTS RICE DAUBNEY ANALYSING CREATING AND IMPLEMENTING ARCHITECTURE 110 WALKER STREET NORTH SYDNEY 2060 T: 02 9956 2666 F: 02 9959 3015 rd@ricedaubney.com.au www.ricedaubney.com.au the rice daubney group (trw) (p) (s) (b) (c) 77 001 350 769 rice daubney trading trust - abn: 96 880 304 993	PROJECT 88 WALKER STREET DEVELOPMENT North Sydney NSW 2060	DRAWING TITLE SECTION THROUGH COMMERCIAL & HOTEL LOOKING NORTH	SCALE:	DATE:	CHECKED:
	29/05/09	EXHIBITION					1:250 @ A1	SEPTEMBER 09	PR
	09/04/09	PART 3A SUBMISSION					PROJECT NUMBER:	DRAWING NUMBER:	REVISION
No.	DATE	REVISION / ISSUE DETAILS					07001	DA 30	C
THIS DOCUMENT IS THE COPYRIGHT OF RICE DAUBNEY (NSW) PTY. LTD. ALL INFORMATION ILLUSTRATED ON THIS DOCUMENT IS TO BE CHECKED AND VERIFIED ON SITE. IN THE EVENT OF DISCREPANCIES, REFER TO ARCHITECT PRIOR TO COMMENCEMENT OF THE WORK. DO NOT SCALE DRAWINGS MANUALLY OR ELECTRONICALLY.									