


1

LITTLE SPRING STREET PART ELEVATION A 1:100 @A1

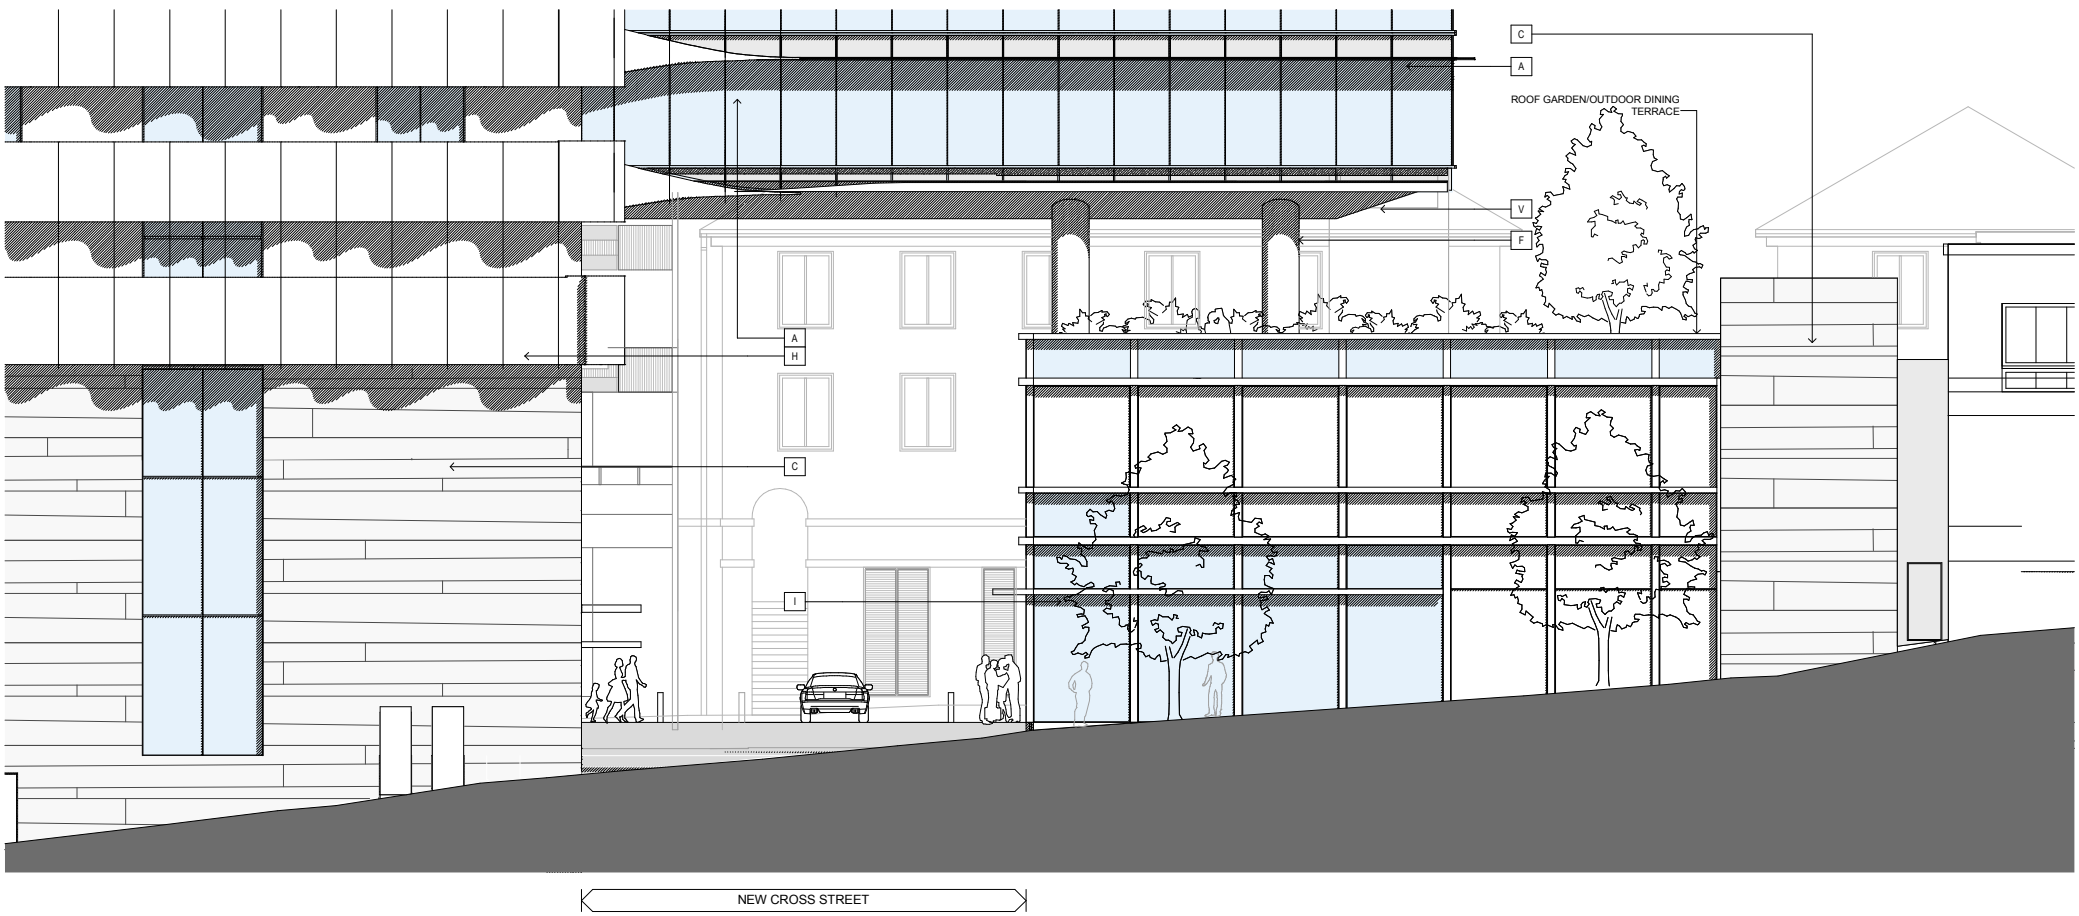

2

LITTLE SPRING STREET PART ELEVATION B 1:100 @A1

LEGEND		
A	-	DOUBLE GLAZED FACADE
B	-	CURVED GLASS FACADE
C	-	STONE CLADDING
D	-	PRECAST WHITE FINISHED CONCRETE PANELS
E	-	FRAMELESS SHOPFRONT GLAZING WITH BI-FOLD DOORS
F	-	CLASS 1 CONCRETE
G	-	FRAMELESS GLASS WITH STAINLESS STEEL SUPPORTS
H	-	PERFORATED MESH SUNSCREEN NATURAL ANODISED FINISH
I	-	HARDWOOD TIMBER FRAMED GLASS SHOPFRONT
J	-	LARGE FORMAT GLAZED CERAMIC TILES
K	-	INDICATIVE ARTWORK
L	-	INDICATIVE SIGNAGE ZONE SUBJECT TO FUTURE APPROVAL MAX 50% OF TOTAL AREA OF SIGNAGE ZONE
M	-	INTEGRATED GLASS ARTWORK
N	-	STAINLESS STEEL EXTRUSION
O	-	PRE-FINISHED METAL EXTRUSION
P	-	STAINLESS STEEL INSERT
R	-	PRE-FINISHED METAL LOUVERS
S	-	PRECAST CONCRETE PANELS WITH PATTERN
T	-	HORIZONTAL METAL SIDING PANELS
U	-	STAINLESS STEEL PANEL DOOR
V	-	PRE-FINISHED COMPOSITE REFLECTIVE METAL PANELS



CLIENT		ARCHITECTS		PROJECT		DRAWING TITLE		SCALE		DATE		CHECKED	
 <b>EASTMARK HOLDINGS</b> 5 ROGERS AVENUE HABERFIELD, NSW 2045		<b>RICE DAUBNEY</b> ANALYSING CREATING AND IMPLEMENTING ARCHITECTURE 110 WALKER STREET   NORTH SYDNEY 2060 T: 02 9956 2686   F: 02 9956 3015 rd@ricedaubney.com.au   www.ricedaubney.com.au the rice daubney group (trn) (pt) ltd - abn: 77 001 350 769 rice daubney trading trust - abn: 95 880 304 993		<b>88 WALKER ST</b> NORTH SYDNEY NSW 2060		<b>DETAILED STREET ELEVATION -</b> <b>LITTLE SPRING ST WEST</b>		1:100 @ A1		SEPTEMBER 09		PR	
SECTION 75W DOP FOR APPROVAL PPR EXHIBITION PART 3A SUBMISSION		P: 02 9799 1542 F: 02 9954 4277		PROJECT NUMBER: 07001		DRAWING NUMBER: DA 38		REVISION: E					
No. DATE REVISION / ISSUE DETAILS													