



1 DENISON STREET PART ELEVATION A 1:100 @A1

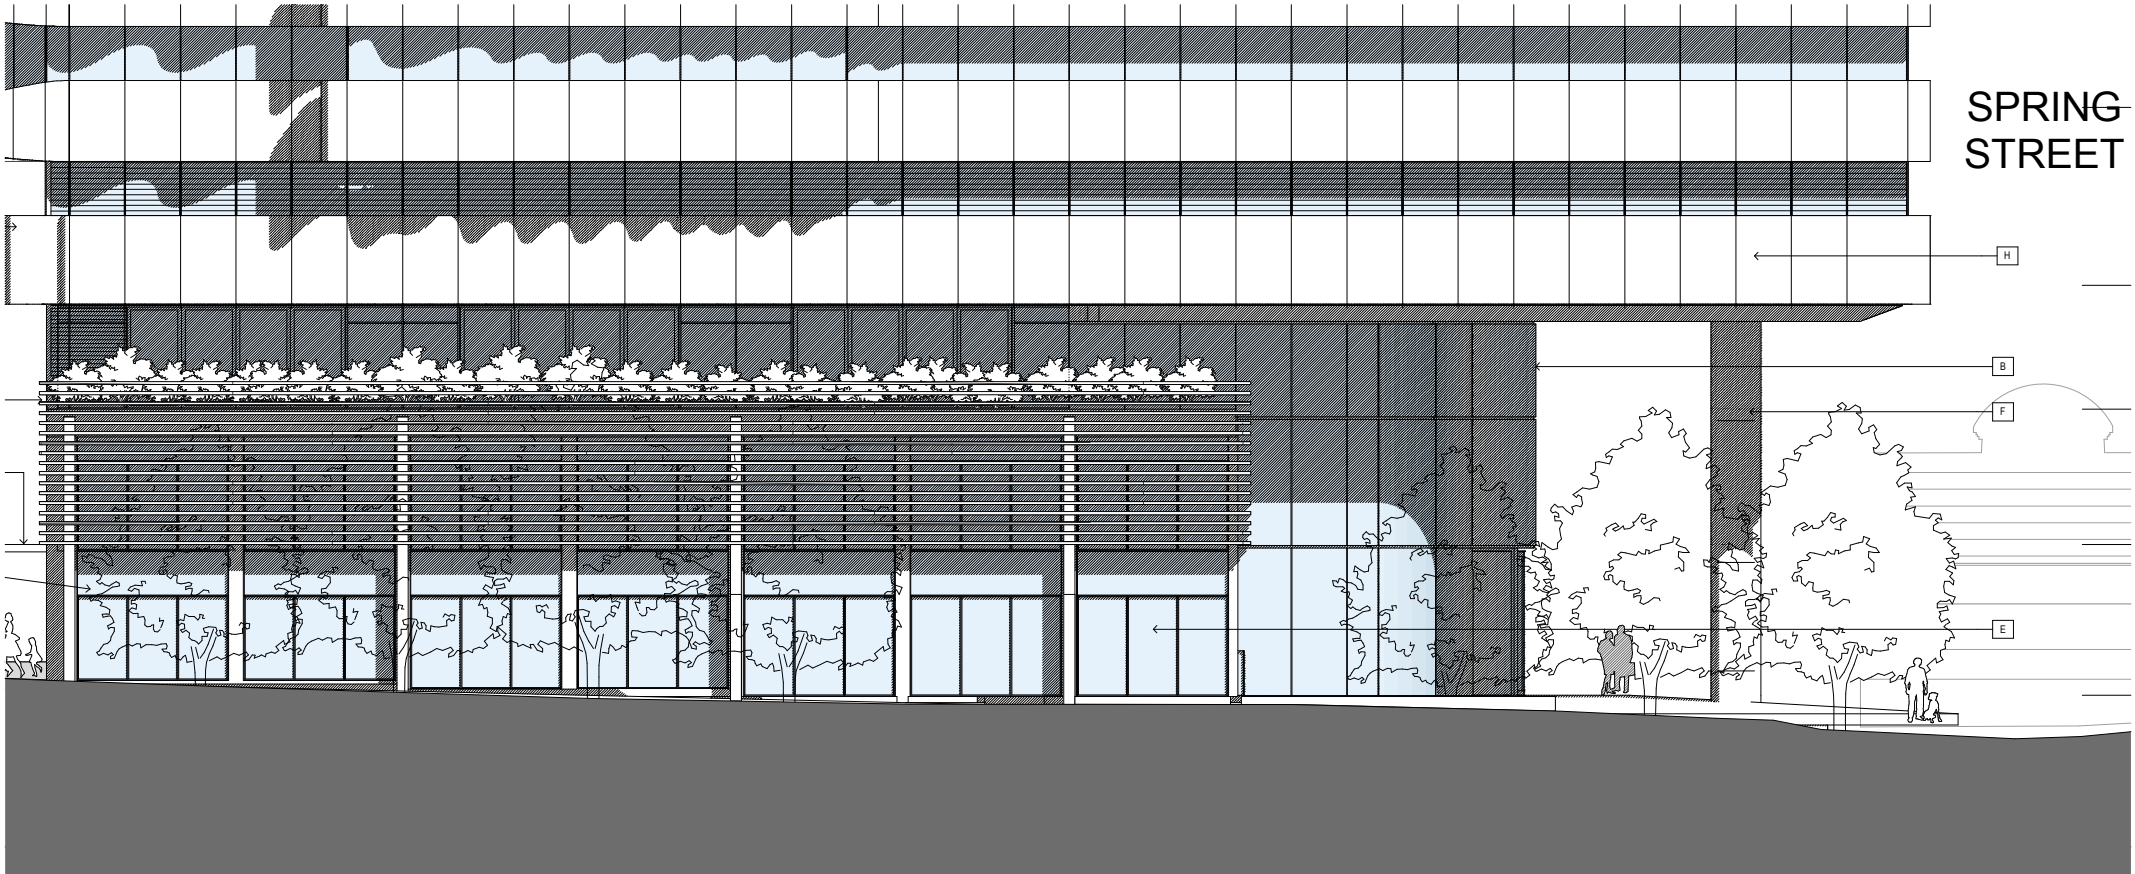

2 DENISON STREET PART ELEVATION B 1:100 @A1

LEGEND	
A	DOUBLE GLAZED FACADE
B	CURVED GLASS FACADE
C	STONE CLADDING
D	PRECAST WHITE FINISHED CONCRETE PANELS
E	FRAMELESS SHOPFRONT GLAZING WITH BI-FOLD DOORS
F	CLASS 1 CONCRETE
G	FRAMELESS GLASS WITH STAINLESS STEEL SUPPORTS
H	PERFORATED MESH SUNSCREEN NATURAL ANODISED FINISH
I	HARDWOOD TIMBER FRAMED GLASS SHOPFRONT
J	LARGE FORMAT GLAZED CERAMIC TILES
K	INDICATIVE ARTWORK
L	INDICATIVE SIGNAGE ZONE SUBJECT TO FUTURE APPROVAL MAX 50% OF TOTAL AREA OF SIGNAGE ZONE
M	INTEGRATED GLASS ARTWORK
N	STAINLESS STEEL EXTRUSION
O	PRE-FINISHED METAL EXTRUSION
P	STAINLESS STEEL INSERT
R	PRE-FINISHED METAL LOUVERS
S	PRECAST CONCRETE PANELS WITH PATTERN
T	HORIZONTAL METAL SIDING PANELS
U	STAINLESS STEEL PANEL DOOR
V	PRE-FINISHED COMPOSITE REFLECTIVE METAL PANELS

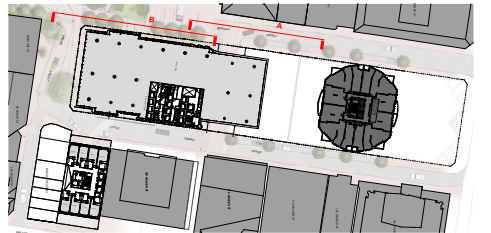

CLIENT		ARCHITECTS		PROJECT		DRAWING TITLE		SCALE		DATE		CHECKED	
EASTMARK HOLDINGS Pty. Ltd.		RICE DAUBNEY ANALYSING CREATING AND IMPLEMENTING ARCHITECTURE		88 WALKER ST NORTH SYDNEY NSW 2060		DETAILED STREET ELEVATION - DENISON ST		1:100 @ A1		SEPTEMBER 09		PR	
5 ROGERS AVENUE HAMBURG NSW 2045		110 WALKER STREET NORTH SYDNEY 2060 T: 02 9556 2686 F: 02 9559 3015 rda@ricedaubney.com.au www.ricedaubney.com.au the rice daubney group (trn) (pt ltd) abn: 77 001 350 769 rice daubney trading trust - abn: 95 880 304 993						PROJECT NUMBER: 07001		DRAWING NUMBER: DA 40		REVISION: E	
No. DATE REVISION / ISSUE DETAILS		P: 02 9799 1542 F: 02 9954 4277											