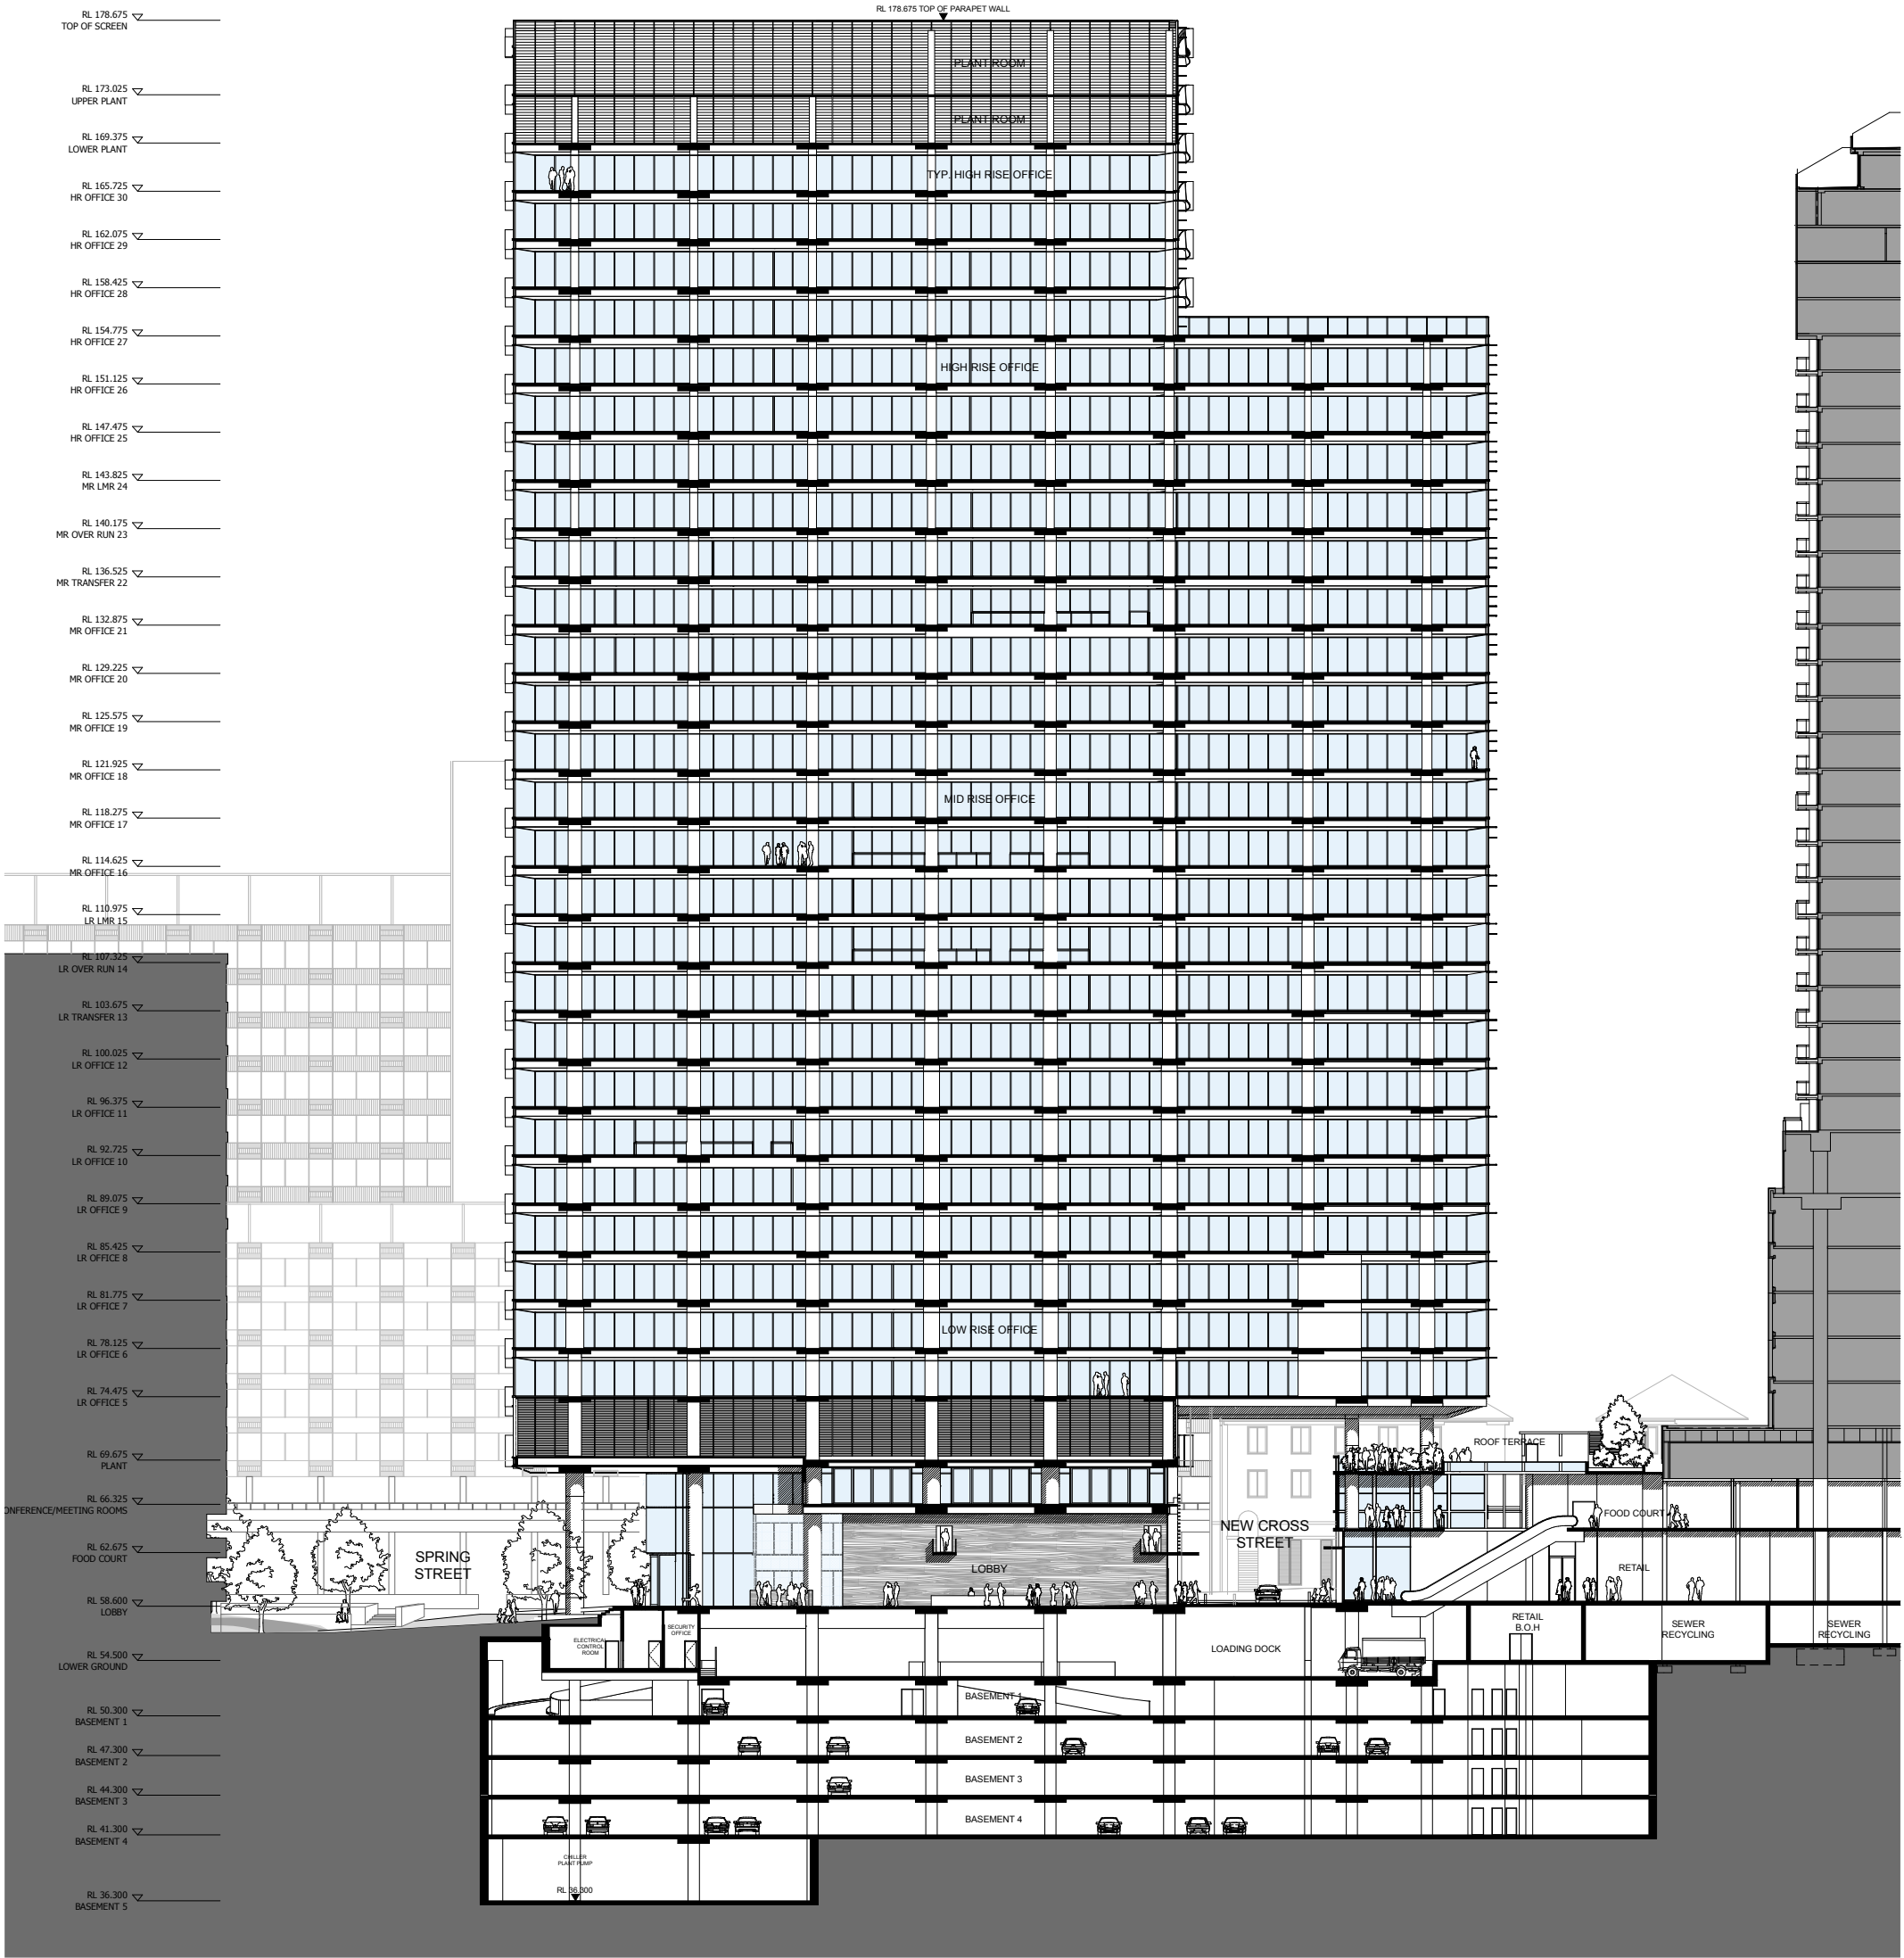


E D C B A No.	09/07/10	SECTION 75W	 EASTMARK HOLDINGS 5 ROGERS AVENUE HABERFIELD, NSW 2045 P: 02 9799 1542 F: 02 9954 4277	RICE DAUBNEY ANALYSING CREATING AND IMPLEMENTING ARCHITECTURE 110 WALKER STREET NORTH SYDNEY 2060 T: 02 9956 2686 F: 02 9959 3015 rd@ricedaubney.com.au www.ricedaubney.com.au the rice daubney group (trn) pt ltd - abn: 77 001 350 769 rice daubney trading trust - abn: 95 880 304 993		PROJECT 88 WALKER ST NORTH SYDNEY NSW 2060	DRAWING TITLE COMMERCIAL NORTH/SOUTH SECTION LOOKING WEST	SCALE: 1:250 @ A1	DATE: SEPTEMBER 09	CHECKED: PR
	10/06/10	DOP FOR APPROVAL						PROJECT NUMBER: 07001	DRAWING NUMBER: DA 29	REVISION: E
	09/10/09	PPR						THIS DOCUMENT IS THE COPYRIGHT OF RICE DAUBNEY NSW PTY. LTD. ALL INFORMATION ILLUSTRATED ON THIS DOCUMENT IS TO BE CHECKED AND VERIFIED ON SITE. IN THE EVENT OF DISCREPANCIES, REFER TO ARCHITECT PRIOR TO COMMENCEMENT OF THE WORK. DO NOT SCALE DRAWINGS MANUALLY OR ELECTRONICALLY.		
	29/05/09	EXHIBITION								
No.		DATE	REVISION / ISSUE DETAILS							