






NSW Planning & Environment
 Issued under the Environmental Planning and Assessment Act 1979
 Approved Section 4.55 (I.A.) Modification Application
 No. 13 granted on the 8 August 2019
 in respect to 08-0238
 Signed EB
 Sheet No. 1 of 4

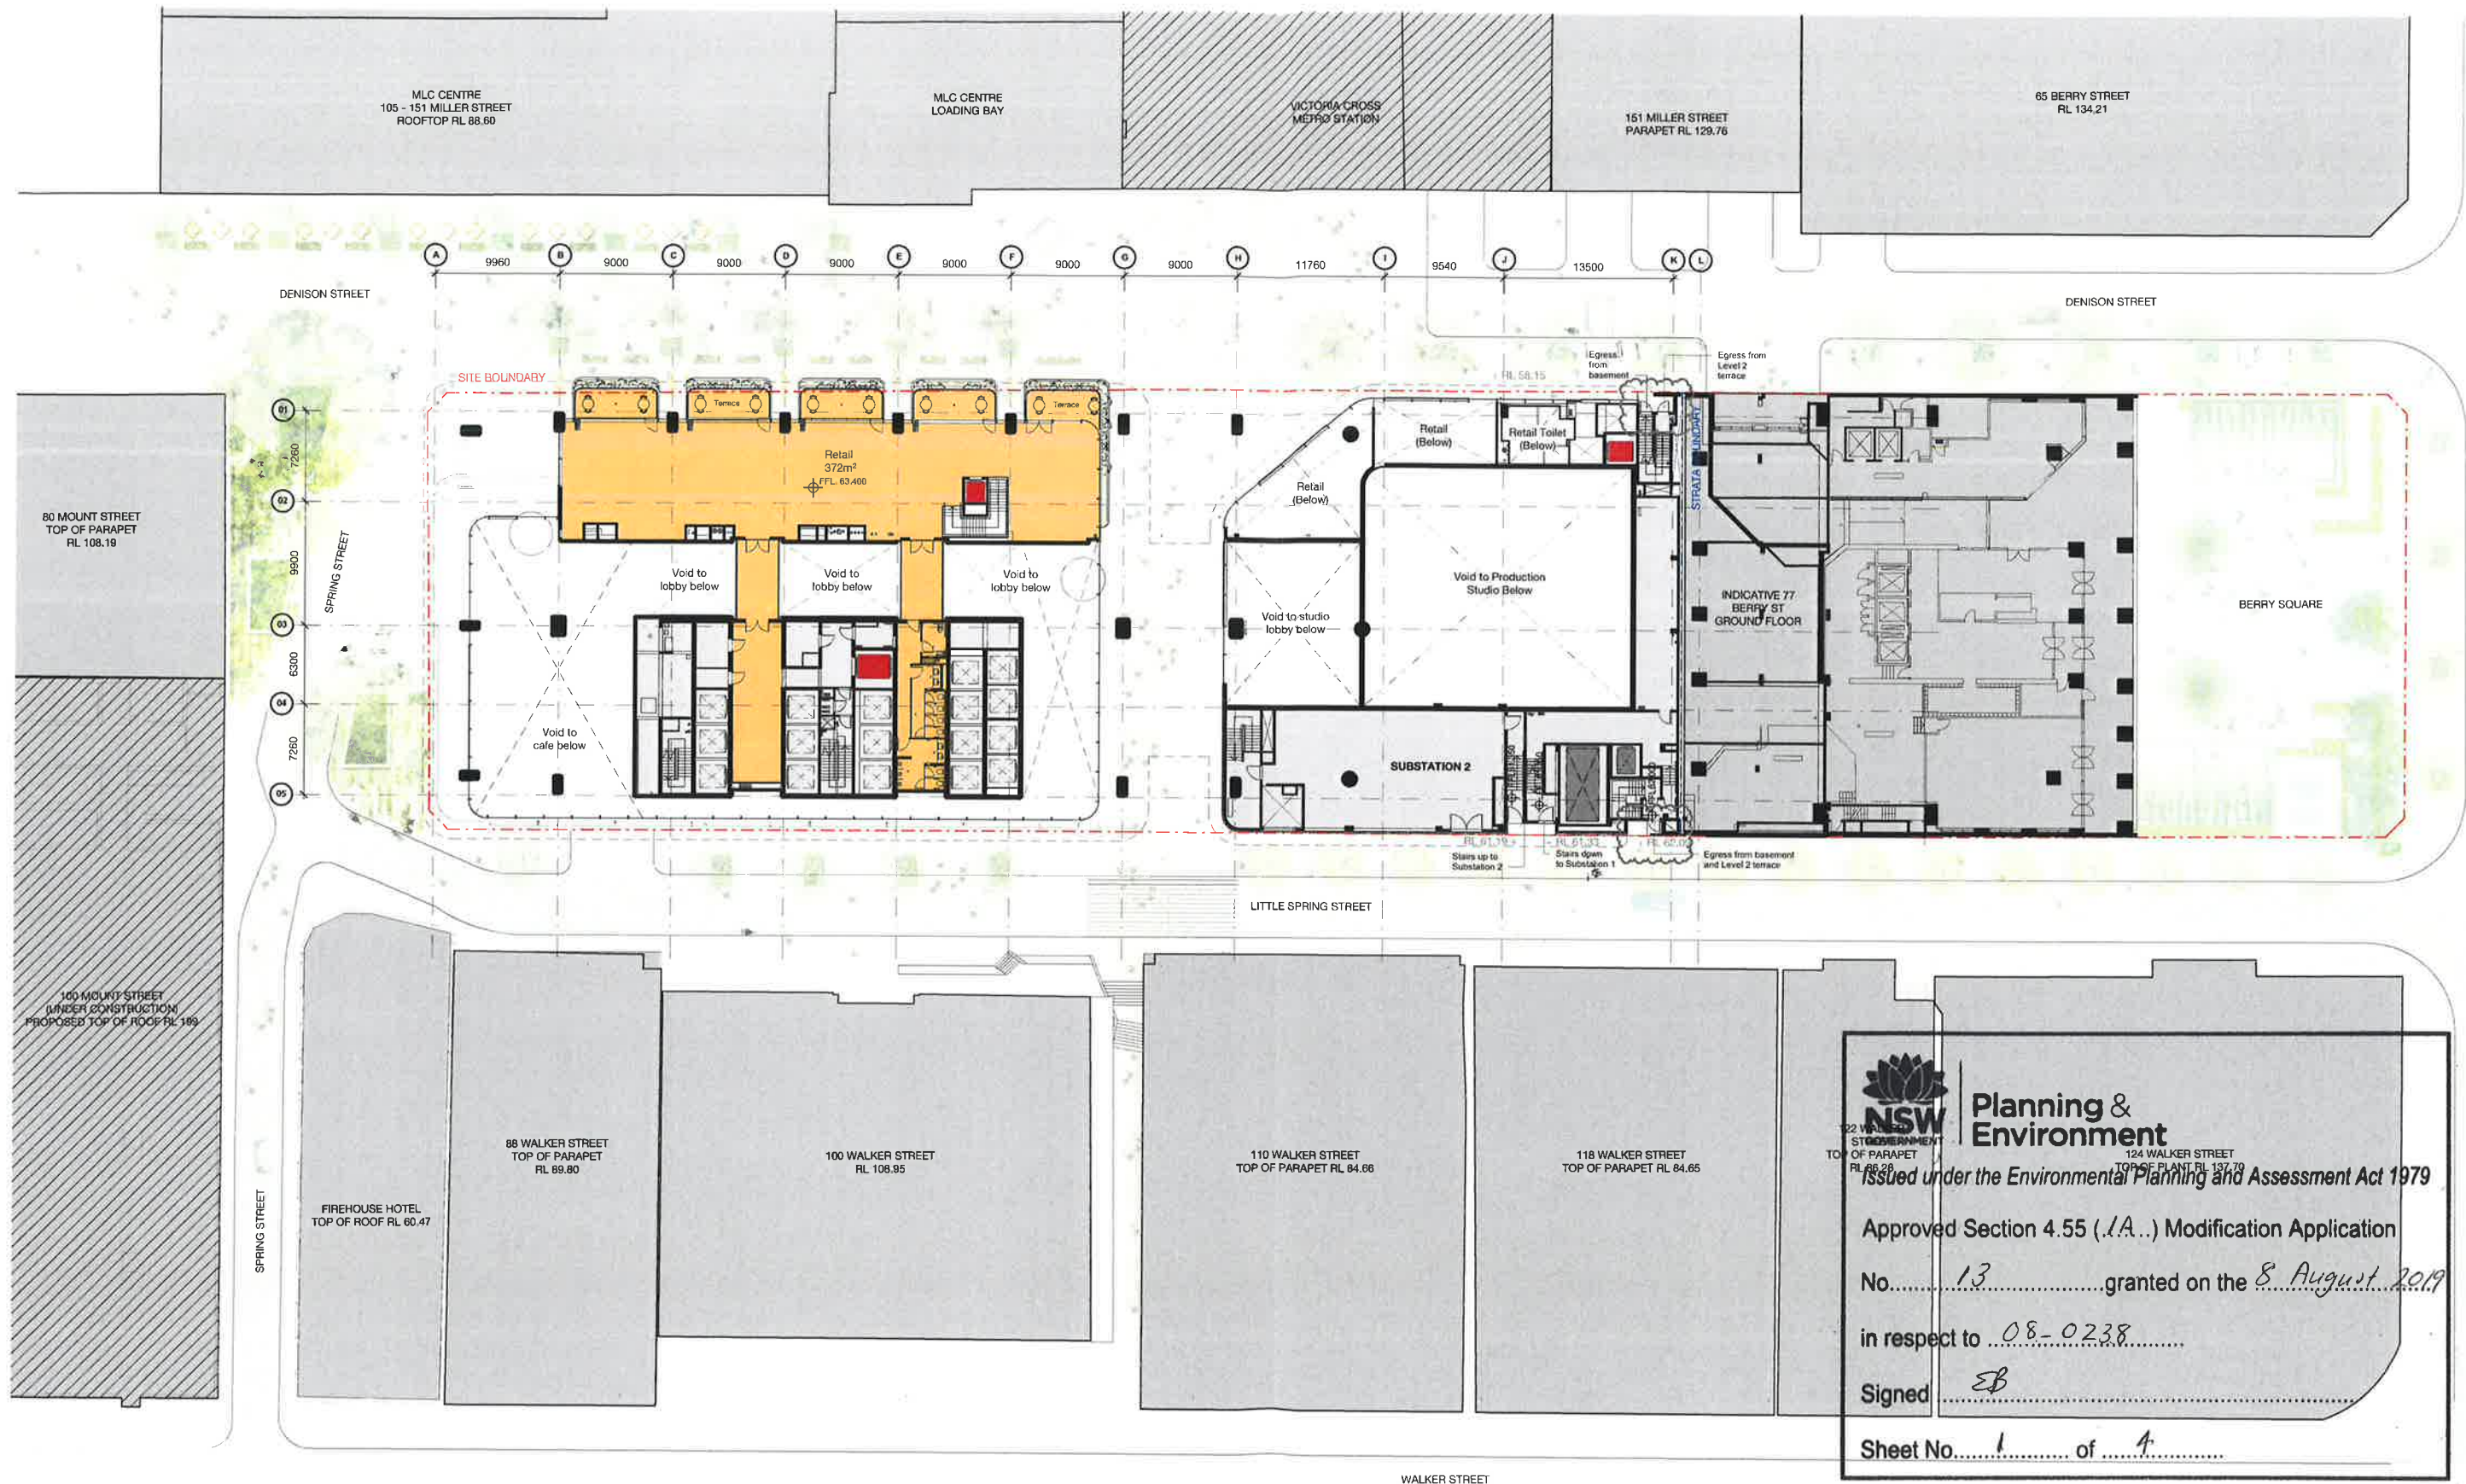

Client

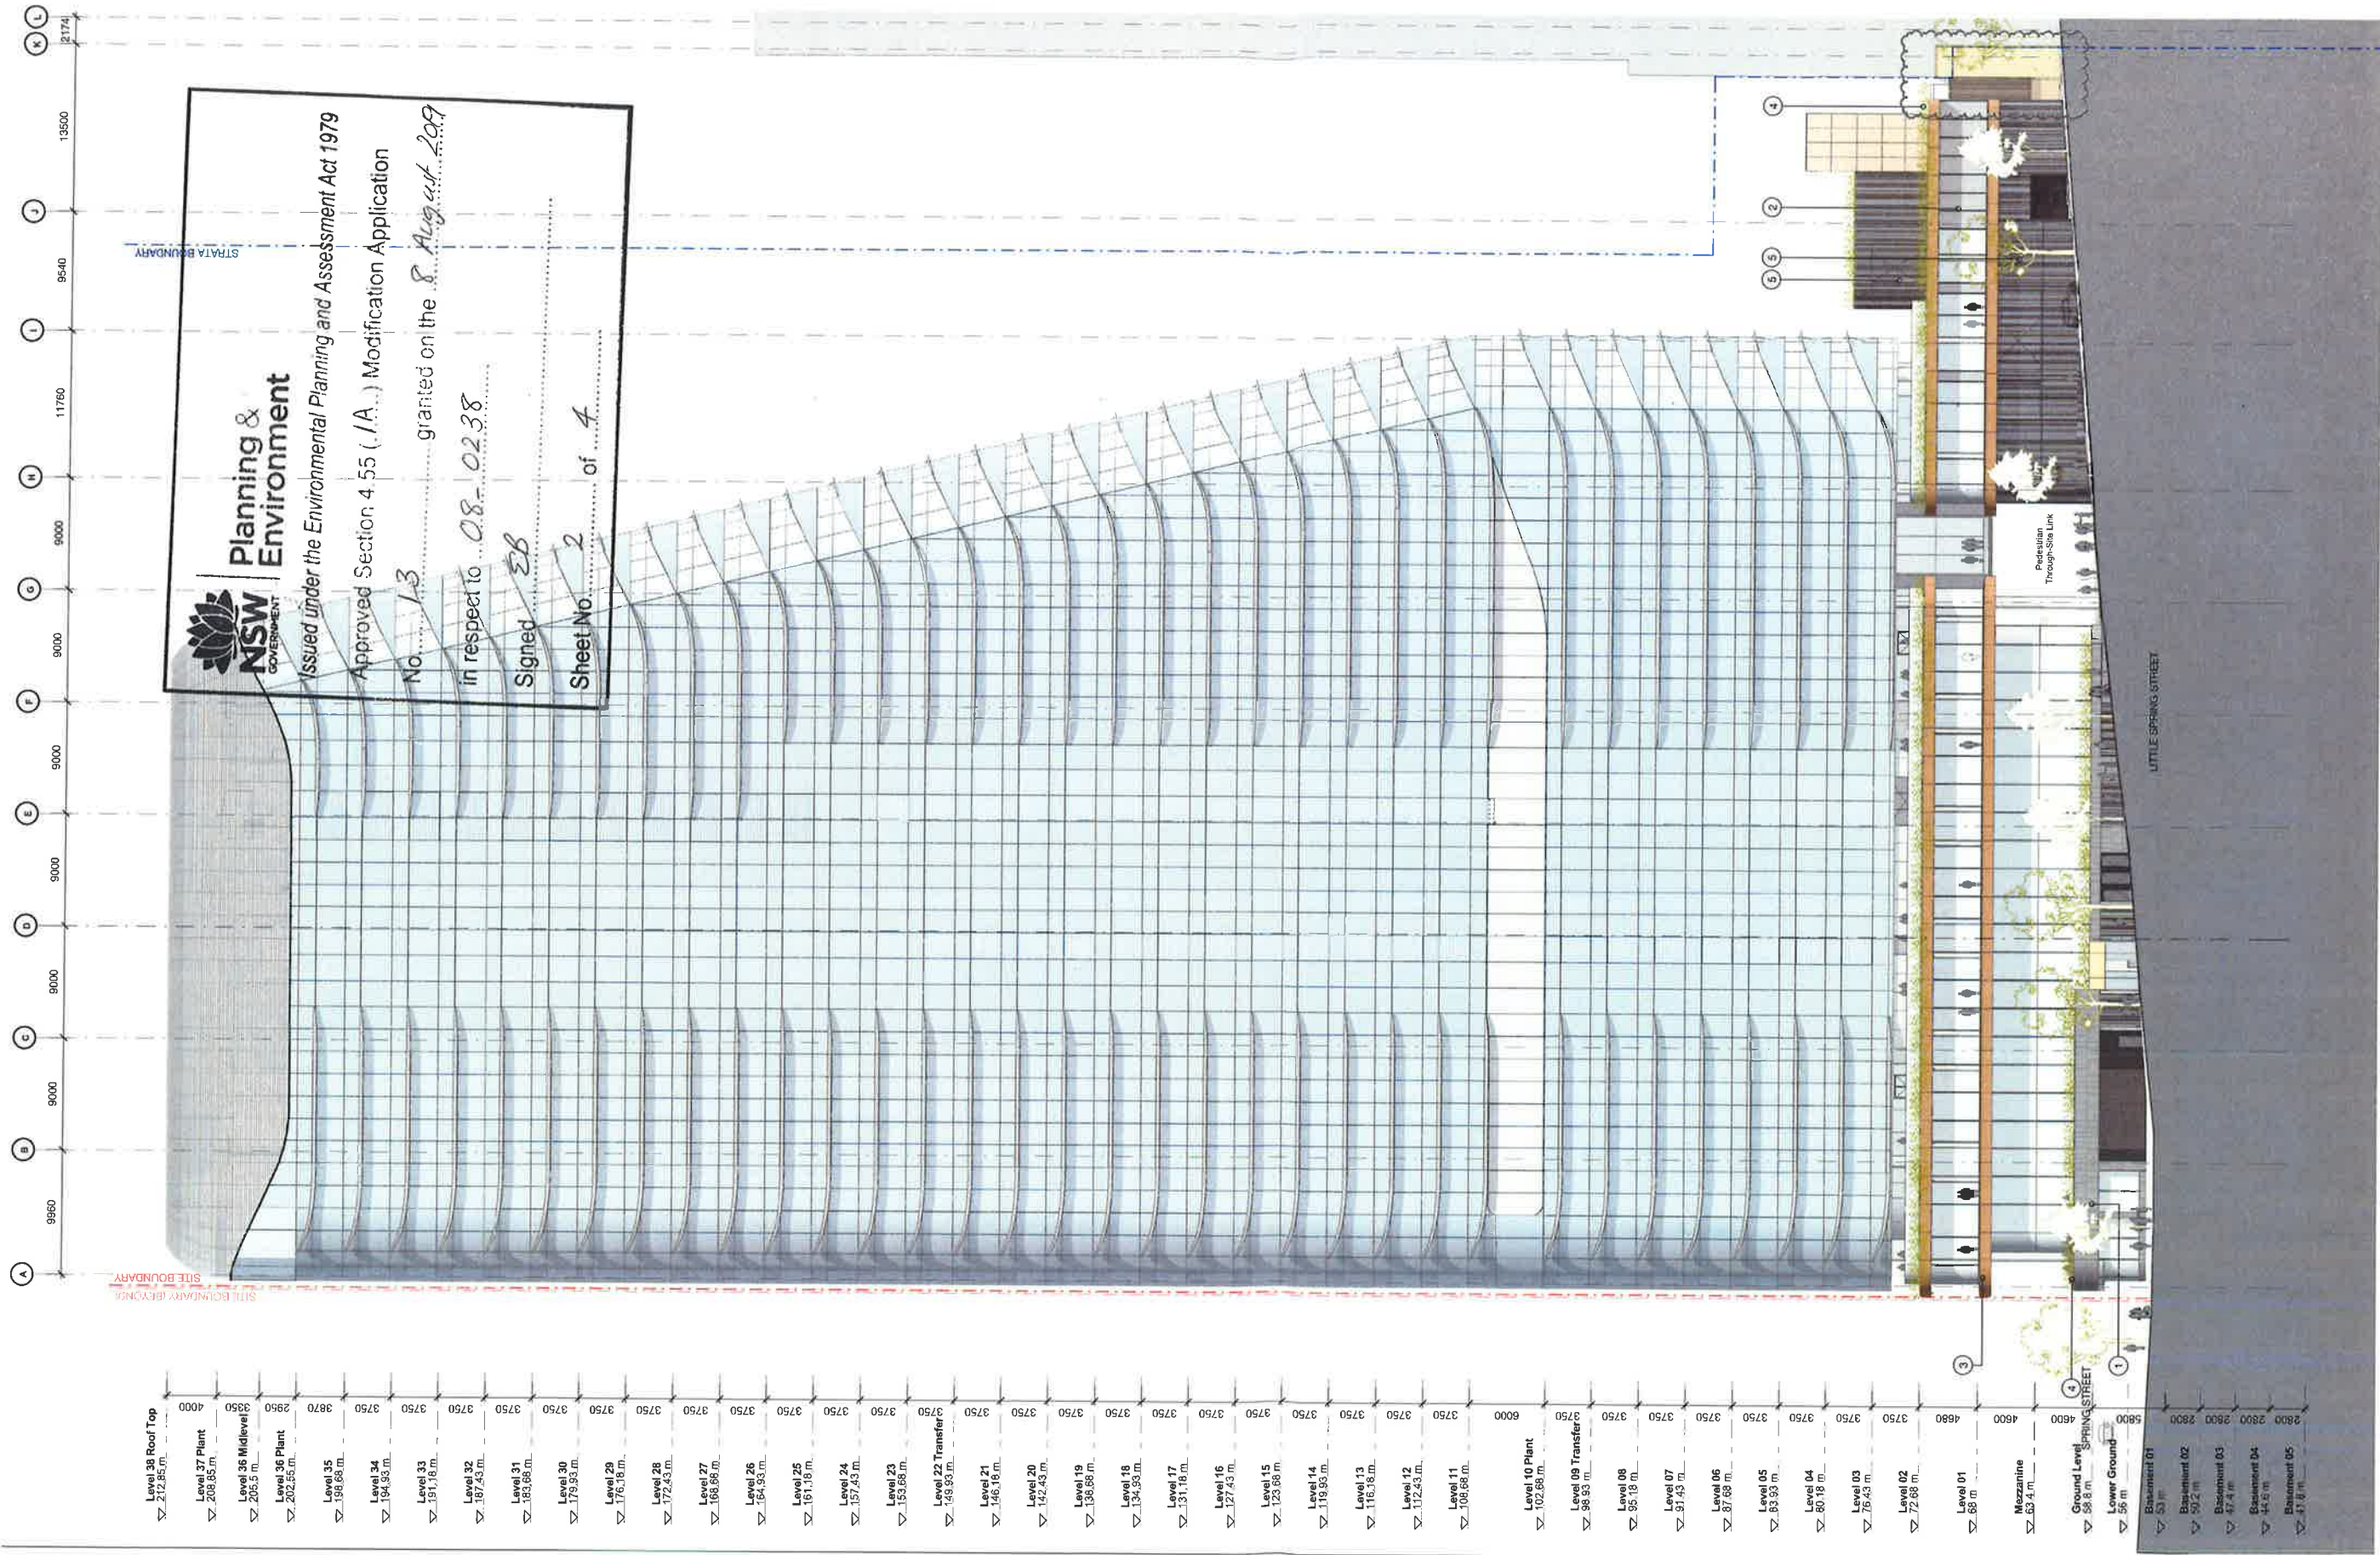

Rev	Date	Description	Initial	Checked
1	28.05.19	MP08-0238 N100 13 - Draft For Review	A	AD
2	13.02.19	MP08-0238 N100 13	A	AD
3	09.05.18	MP08-0238 N100 13	MDU	AD
4	08.12.17	MP08-0238 N100 13	MDU	AD
5	05.05.17	MP08-0238 N100 13	MDU	AD
6	01.03.17	MP08-0238 N100 13	MDU	AD
7	11.11.16	MP08-0238 N100 13	MDU	AD

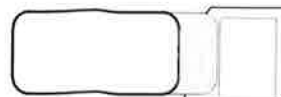

1 Denison Street
North Sydney, NSW 2060

Building Elevation
East

Check all dimensions and site conditions prior to commencement of any work, the purchase or ordering of any materials, through, plant, services or equipment and the preparation of shop drawings and so the fabrication of any components.
Do not scale drawings - refer to figured dimensions only. Any discrepancies shall immediately be referred to the architect for clarification.
All drawings may not be reproduced or distributed without prior permission from the architect.

Scale	1 : 250	@ A1
Drawn	Author	Checked
Project no.	s12055	Checker
Status	Draft	
Plot Date	28/05/2019 12:50 19 PM	
DM	1DENISON_BS_ARCH	
Drawing no.	DA07.102	Revision
		7

Melbourne 1 Nicholson Street
Melbourne VIC 3000 Australia
T 03 8564 6200 F 03 8564 6300
email mel@batesmart.com.au
http://www.batesmart.com.au

Sydney 43 Brisbane Street
Surry Hills NSW 2010 Australia
T 02 8354 5100 F 02 8354 5199
email syd@batesmart.com.au
http://www.batesmart.com.au

Bates Smart Pty Ltd ABN 70 004 999 400

BATESSMART

Revision	Date	Description	Initial	Checked
1	28.02.19	MP09-0228 MOD 13 - Draft For Review	J.L.	AD
2	13.07.19	MP09-0238 MOD 12	J.L.	AD
3	09.05.19	MP09-0238 MOD 10	MDU	AD
4	09.05.17	MP09-0238 MOD 9	MDU	AD
5	05.02.17	MP09-0238 MOD 8	MDU	AD
6	01.02.17	MP09-0238 MOD 7	MDU	AD
7	11.11.16	MP09-0238 MOD 7	MDU	AD

1 Denison Street
North Sydney, NSW 2060

Building Elevation
West

Check all dimensions and site conditions prior to commencement of any work, the purchase or ordering of any materials, through plant, services or equipment and the preparation of shop drawings and or the fabrication of any components.
Do not scale drawings - refer to figured dimensions only. Any discrepancies shall accordingly be referred to the architect for clarification.
All drawings may not be reproduced or distributed without prior permission from the architect.

Scale	1 : 250	@ A1
Drawn	Author	Checked
Project no.	s12055	Checker
Status	Draft	
Plot Date	28/05/2019 12:54:12 PM	
DBA	1DENISON_BS_ARCH	
Drawing no.	DA07.104	Revision
		7

Melbourne 1 Nicholson Street
Melbourne VIC 3000 Australia
T 03 8564 6200 F 03 8564 6300
email: mel@batesmart.com.au
http://www.batesmart.com.au

Bates Smart Pty Ltd ABN 70 004 999 400

Sydney 43 Brisbane Street
Surry Hills NSW 2010 Australia
T 02 8354 5100 F 02 8354 5199
email: syd@batesmart.com.au
http://www.batesmart.com.au

BATESSMART





Planning & Environment

Issued under the Environmental Planning and Assessment Act 1979


Approved Section 4.55 (1A) Modification Application

No. 13 granted on the 8 August 2019

in respect to 08_0238

Signed EB

Sheet No. 4 of 4

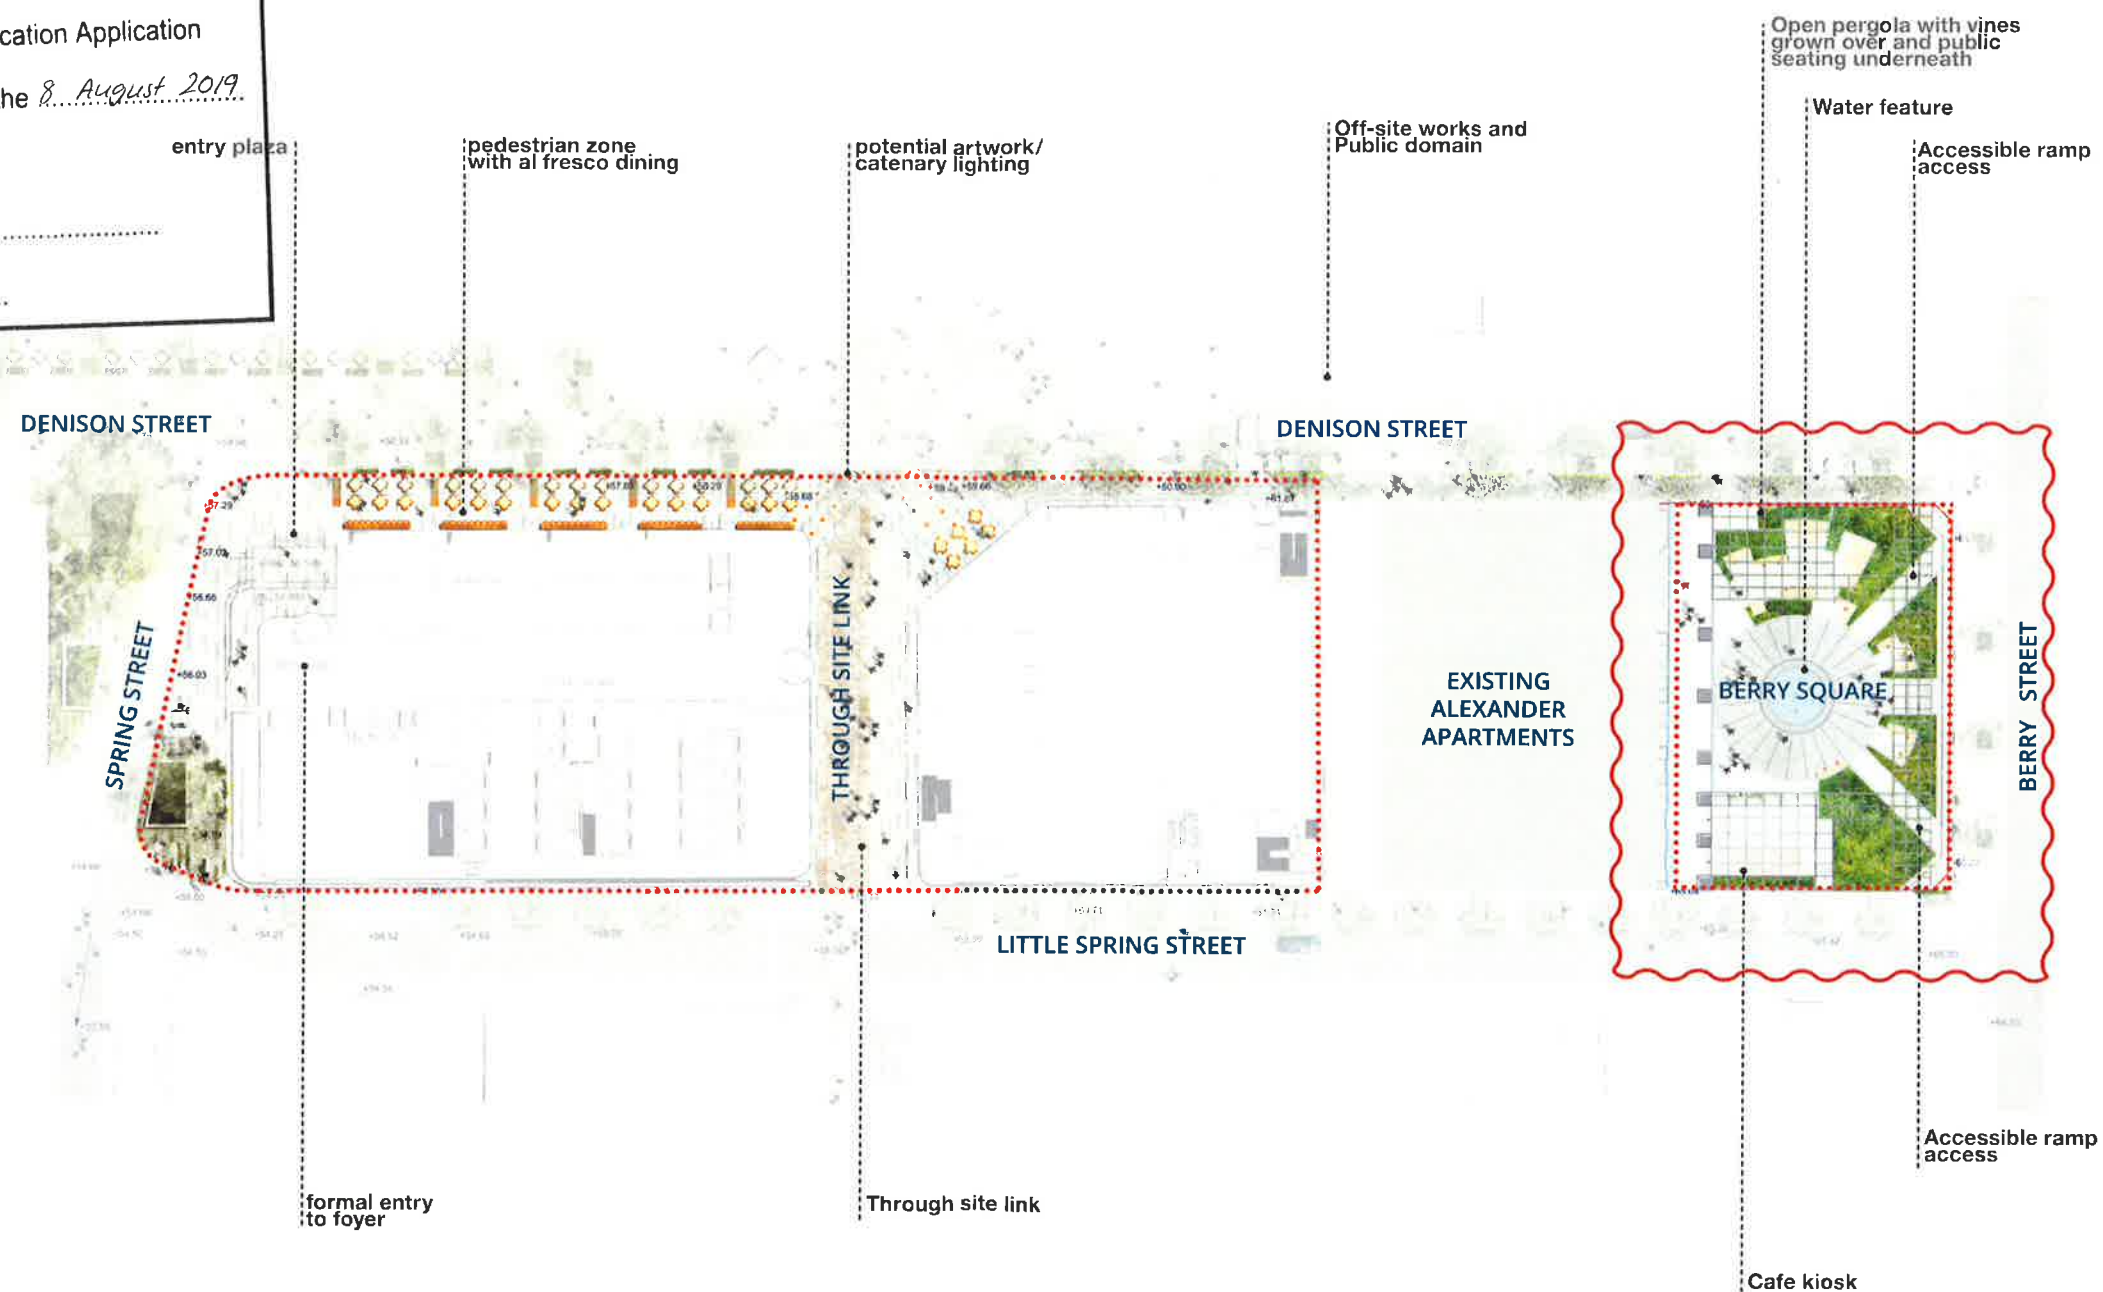

LEGEND

..... 1 Denison Street development boundary

