



1 PLAN
LOBBY DRENCHER LAYOUT 1:20

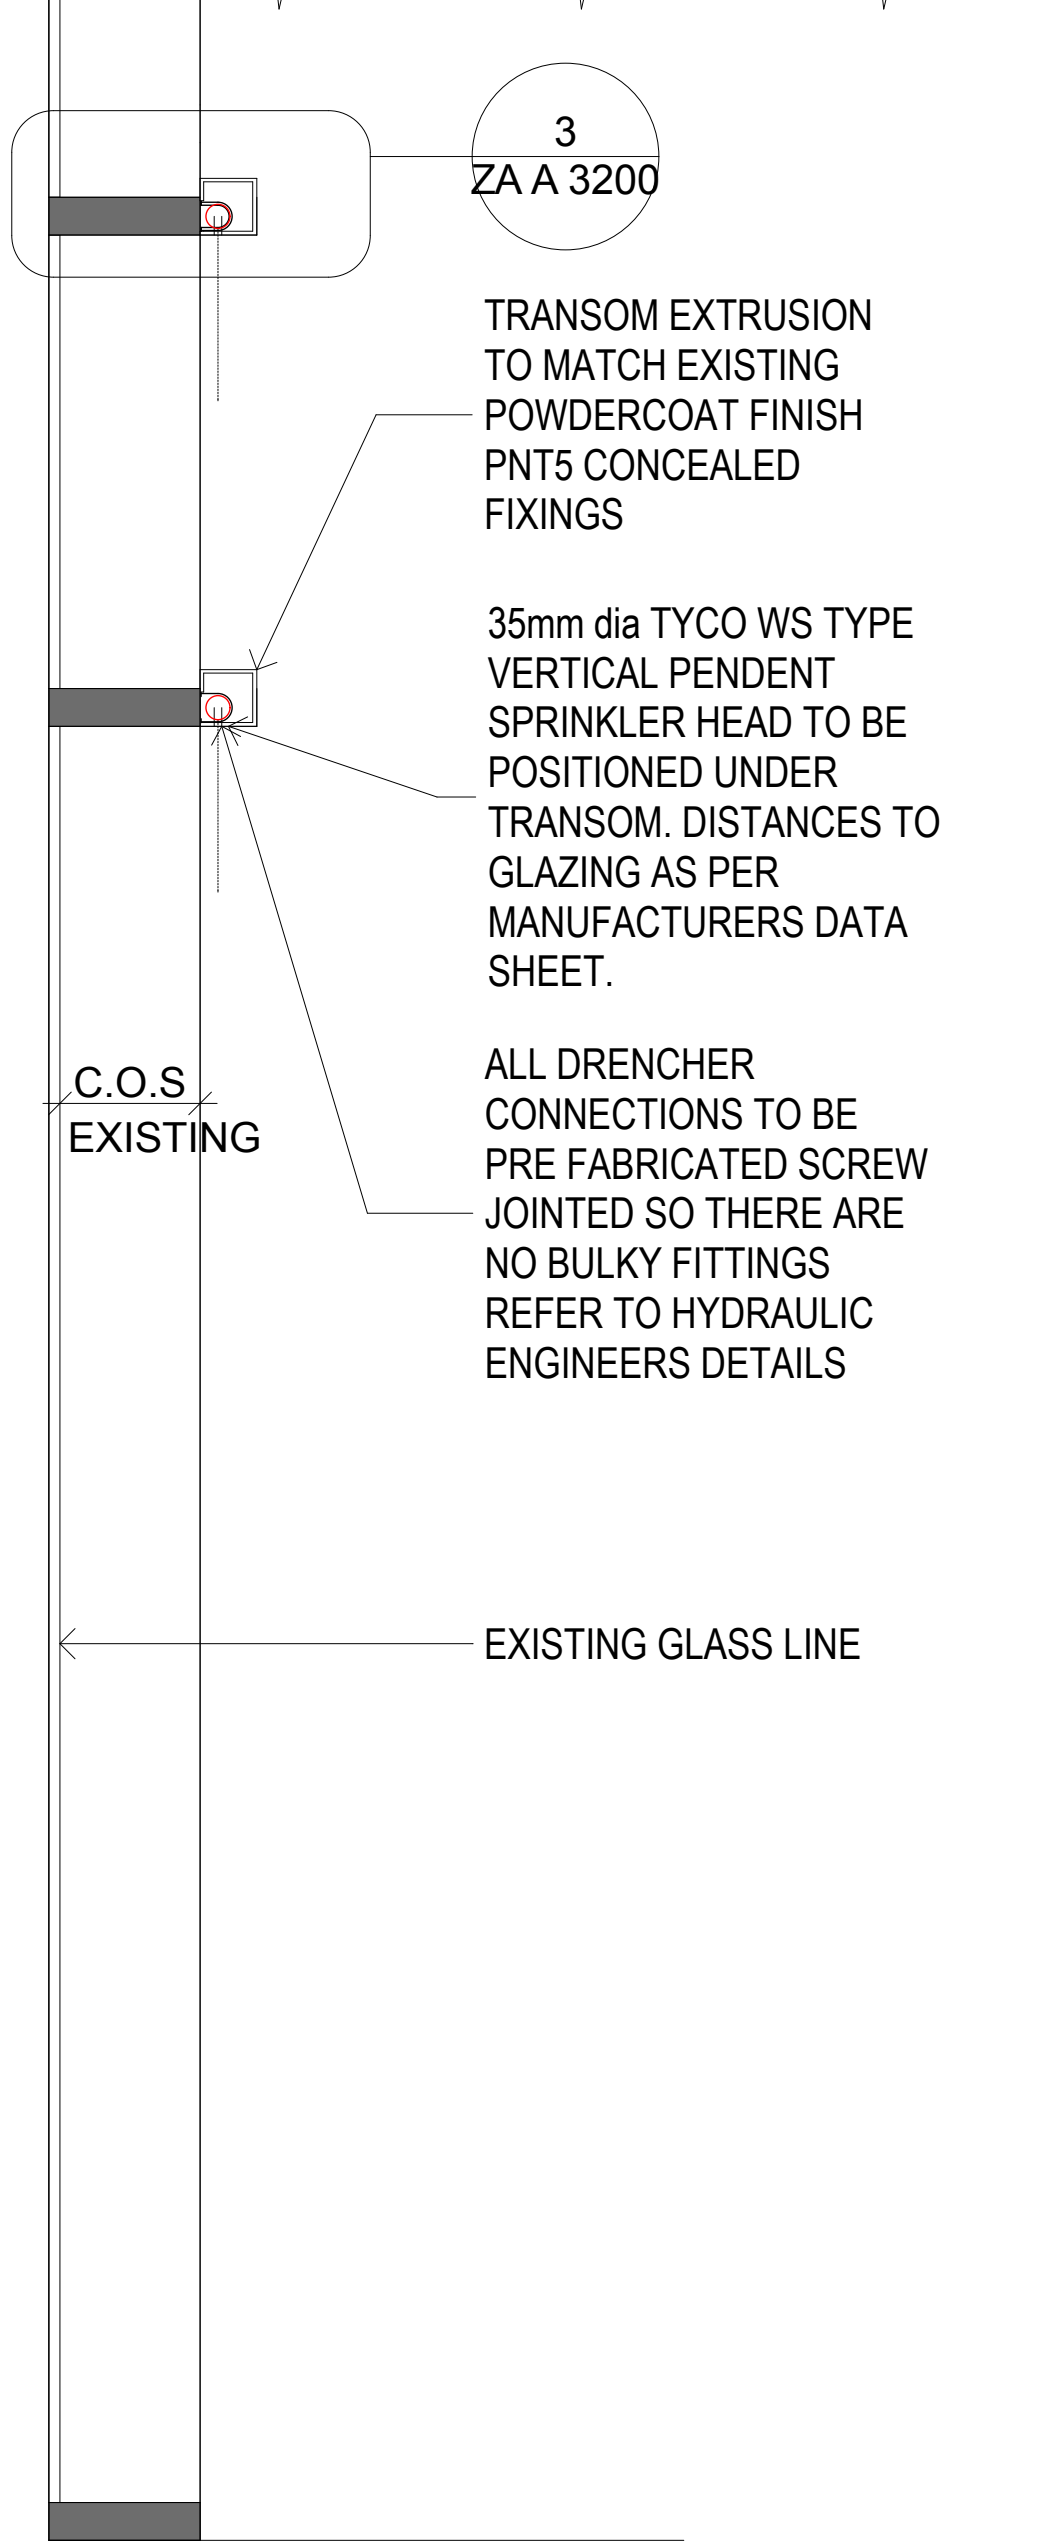

2 SECTION
FACADE DRENCHER SECTION 1:10

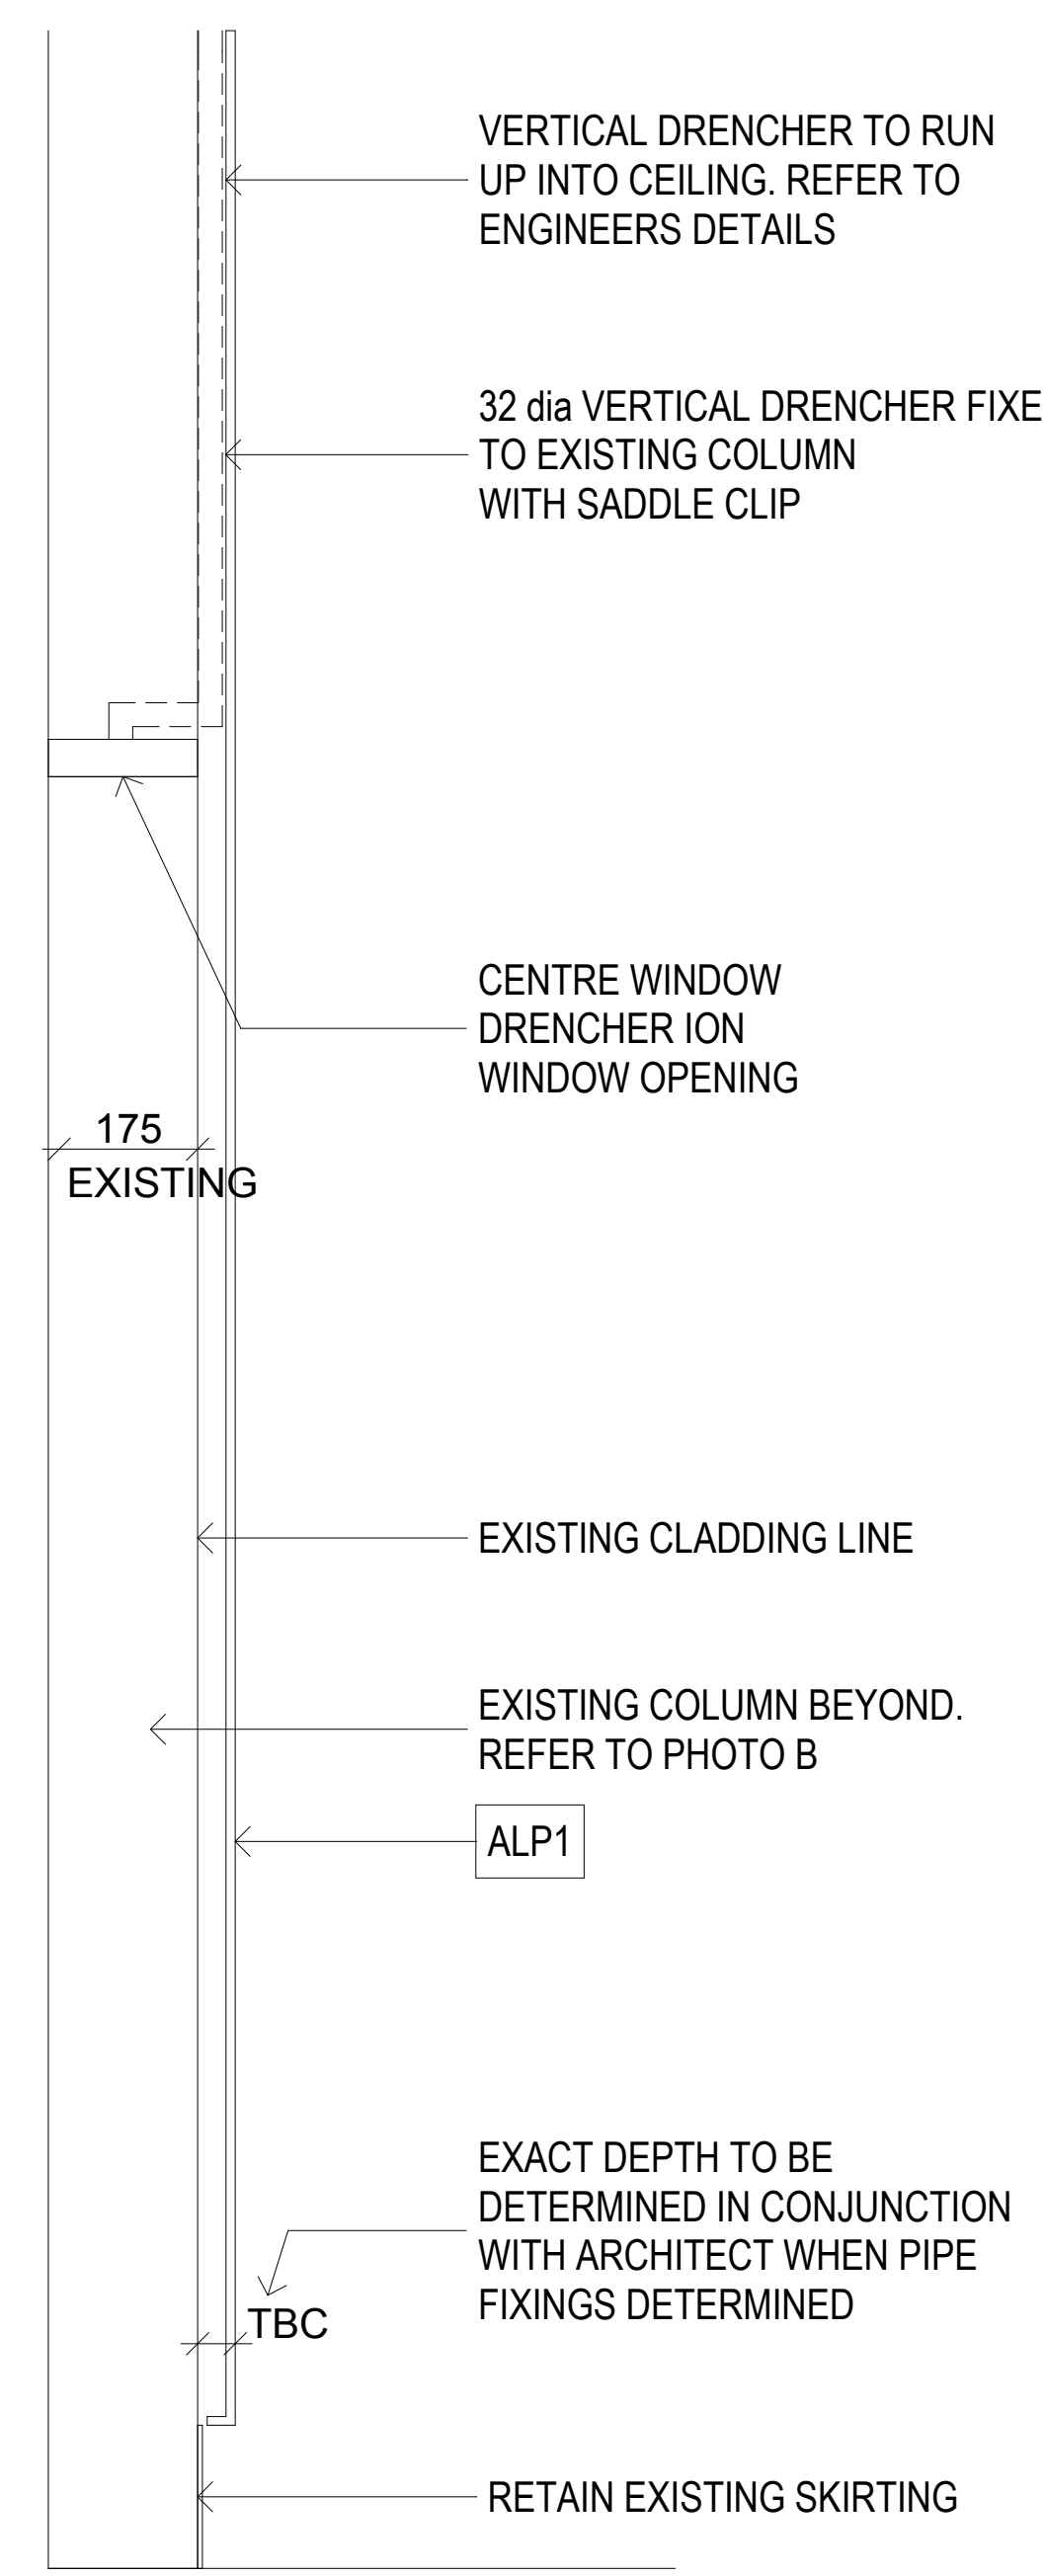

4 SECTION
LOBBY COLUMN CLADDING 1:10