



SCOPE OF WORK DOES NOT CONTINUE INTO TOWER

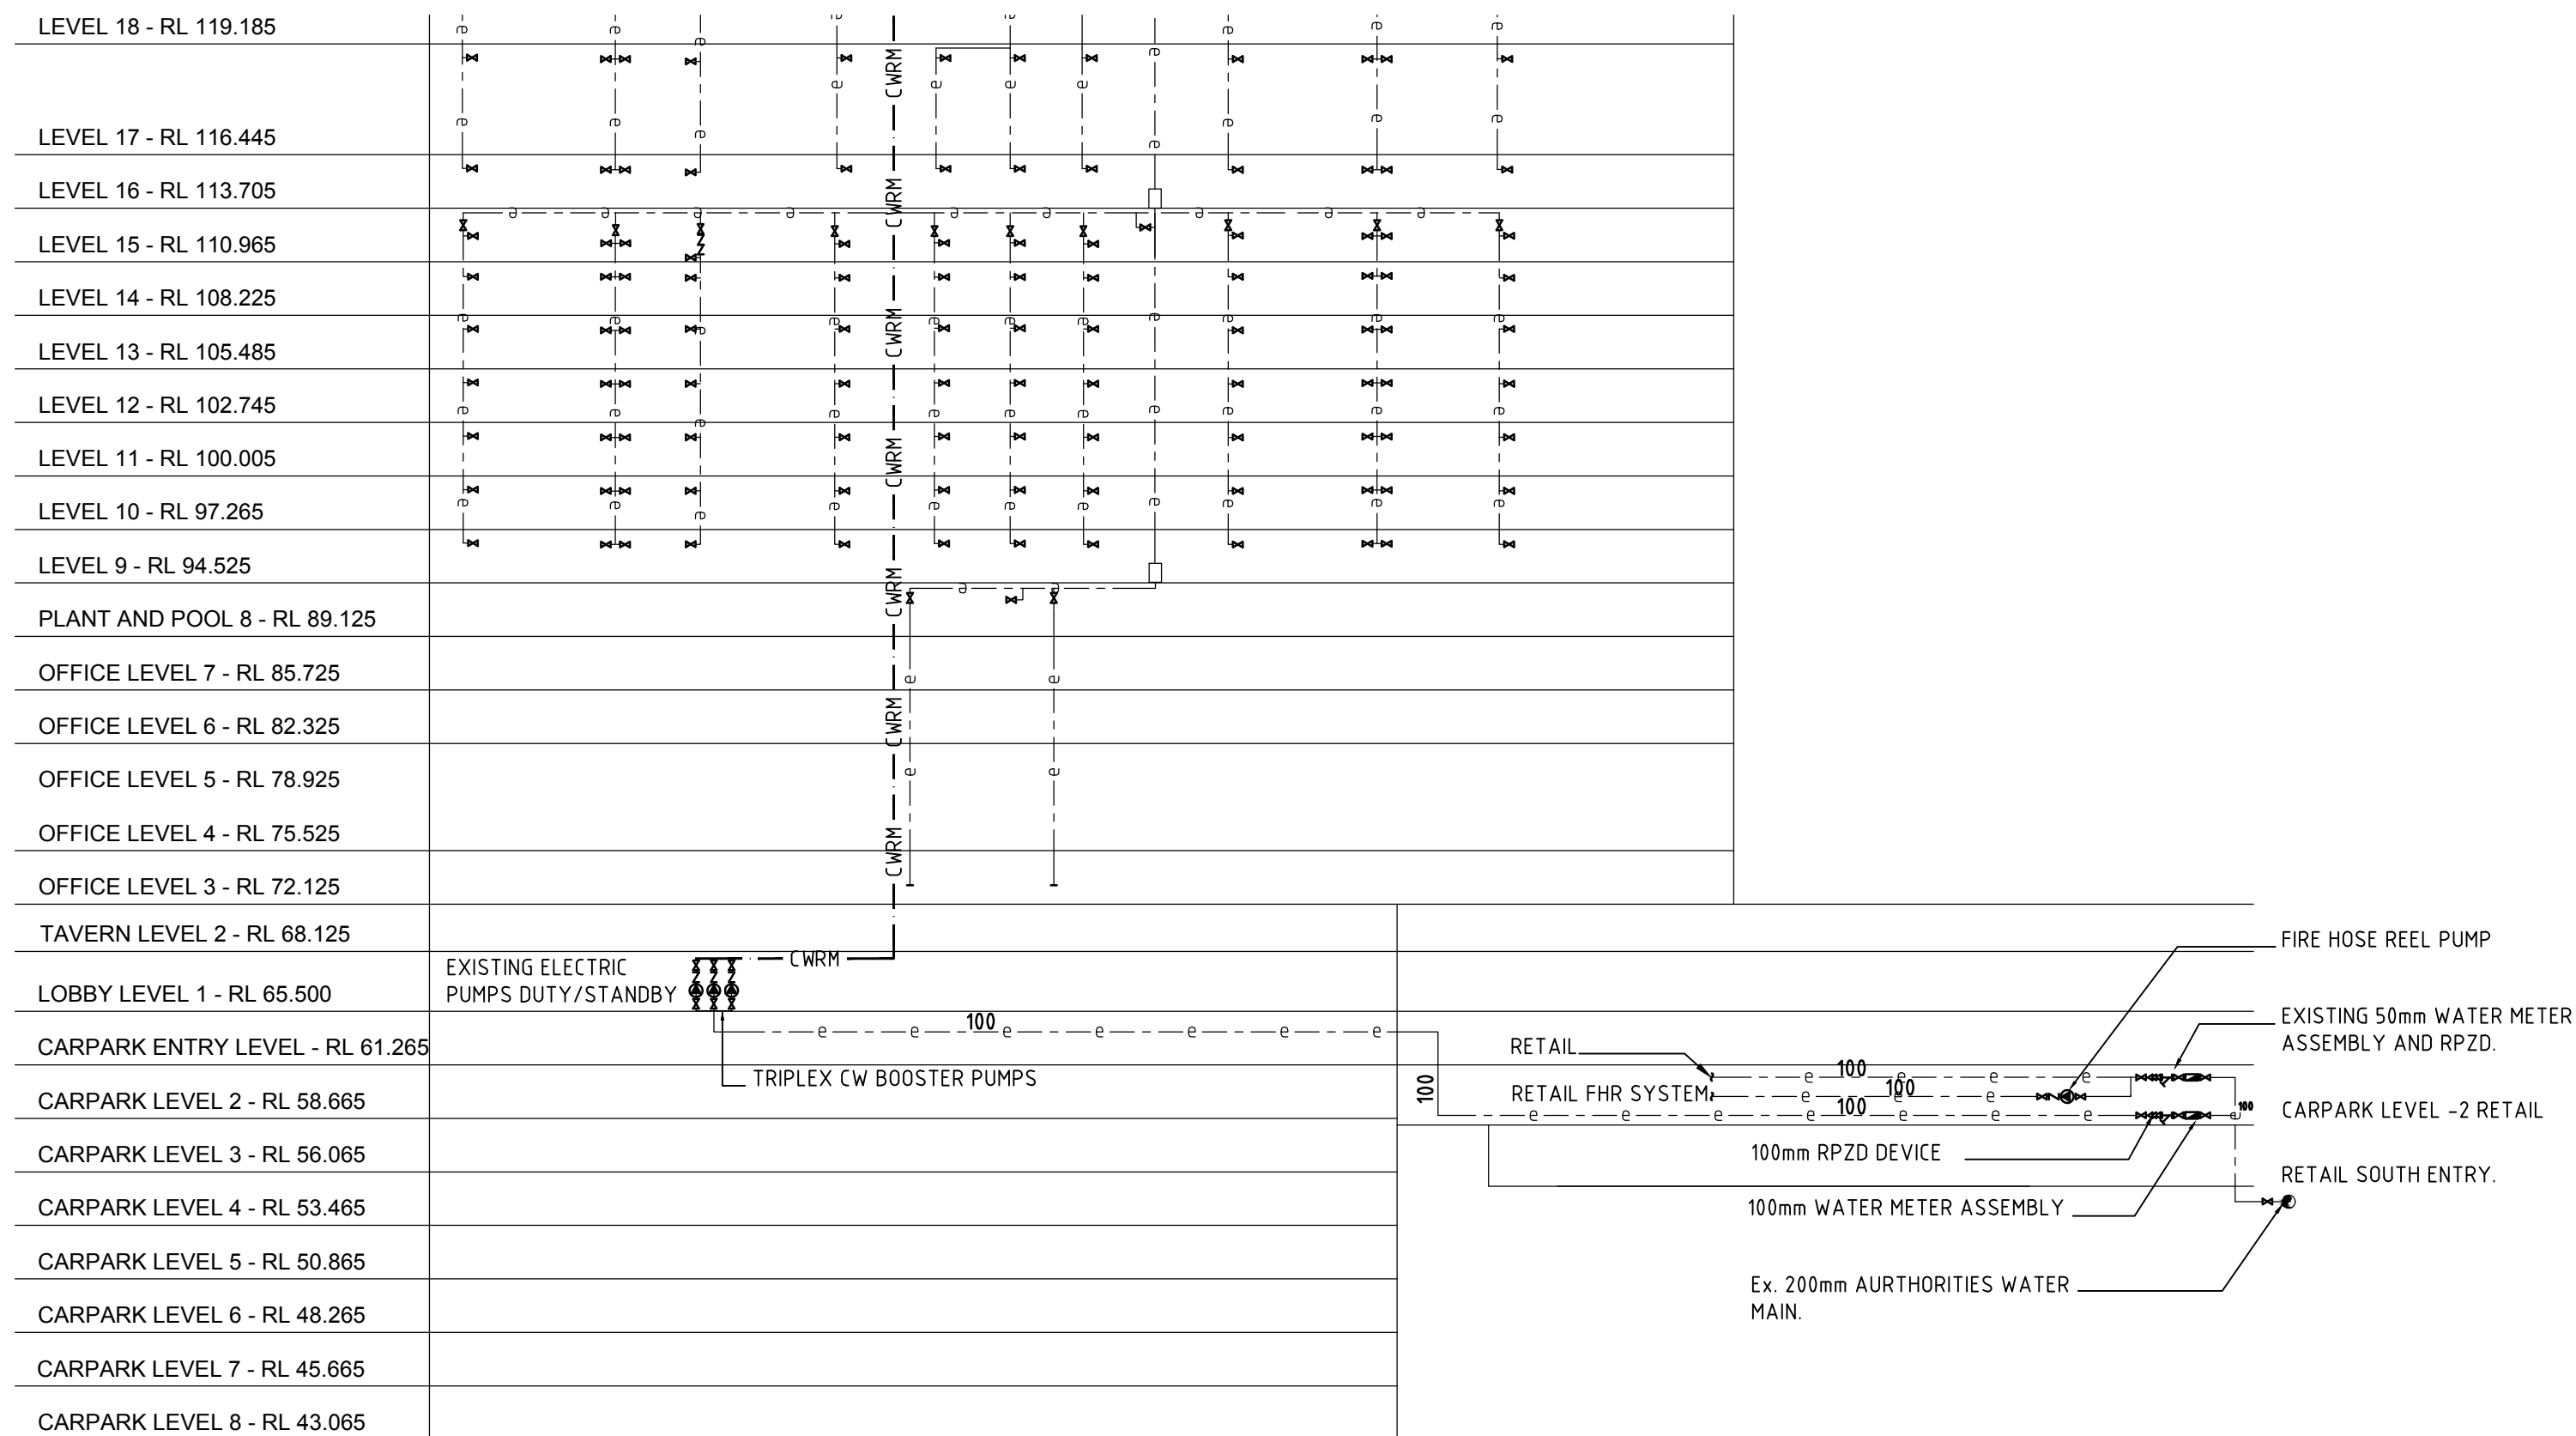


EXISTING WATER SERVICES SCHEMATIC
(PART)
SCALE N.T.S.

SCOPE OF WORK DOES NOT CONTINUE INTO TOWER

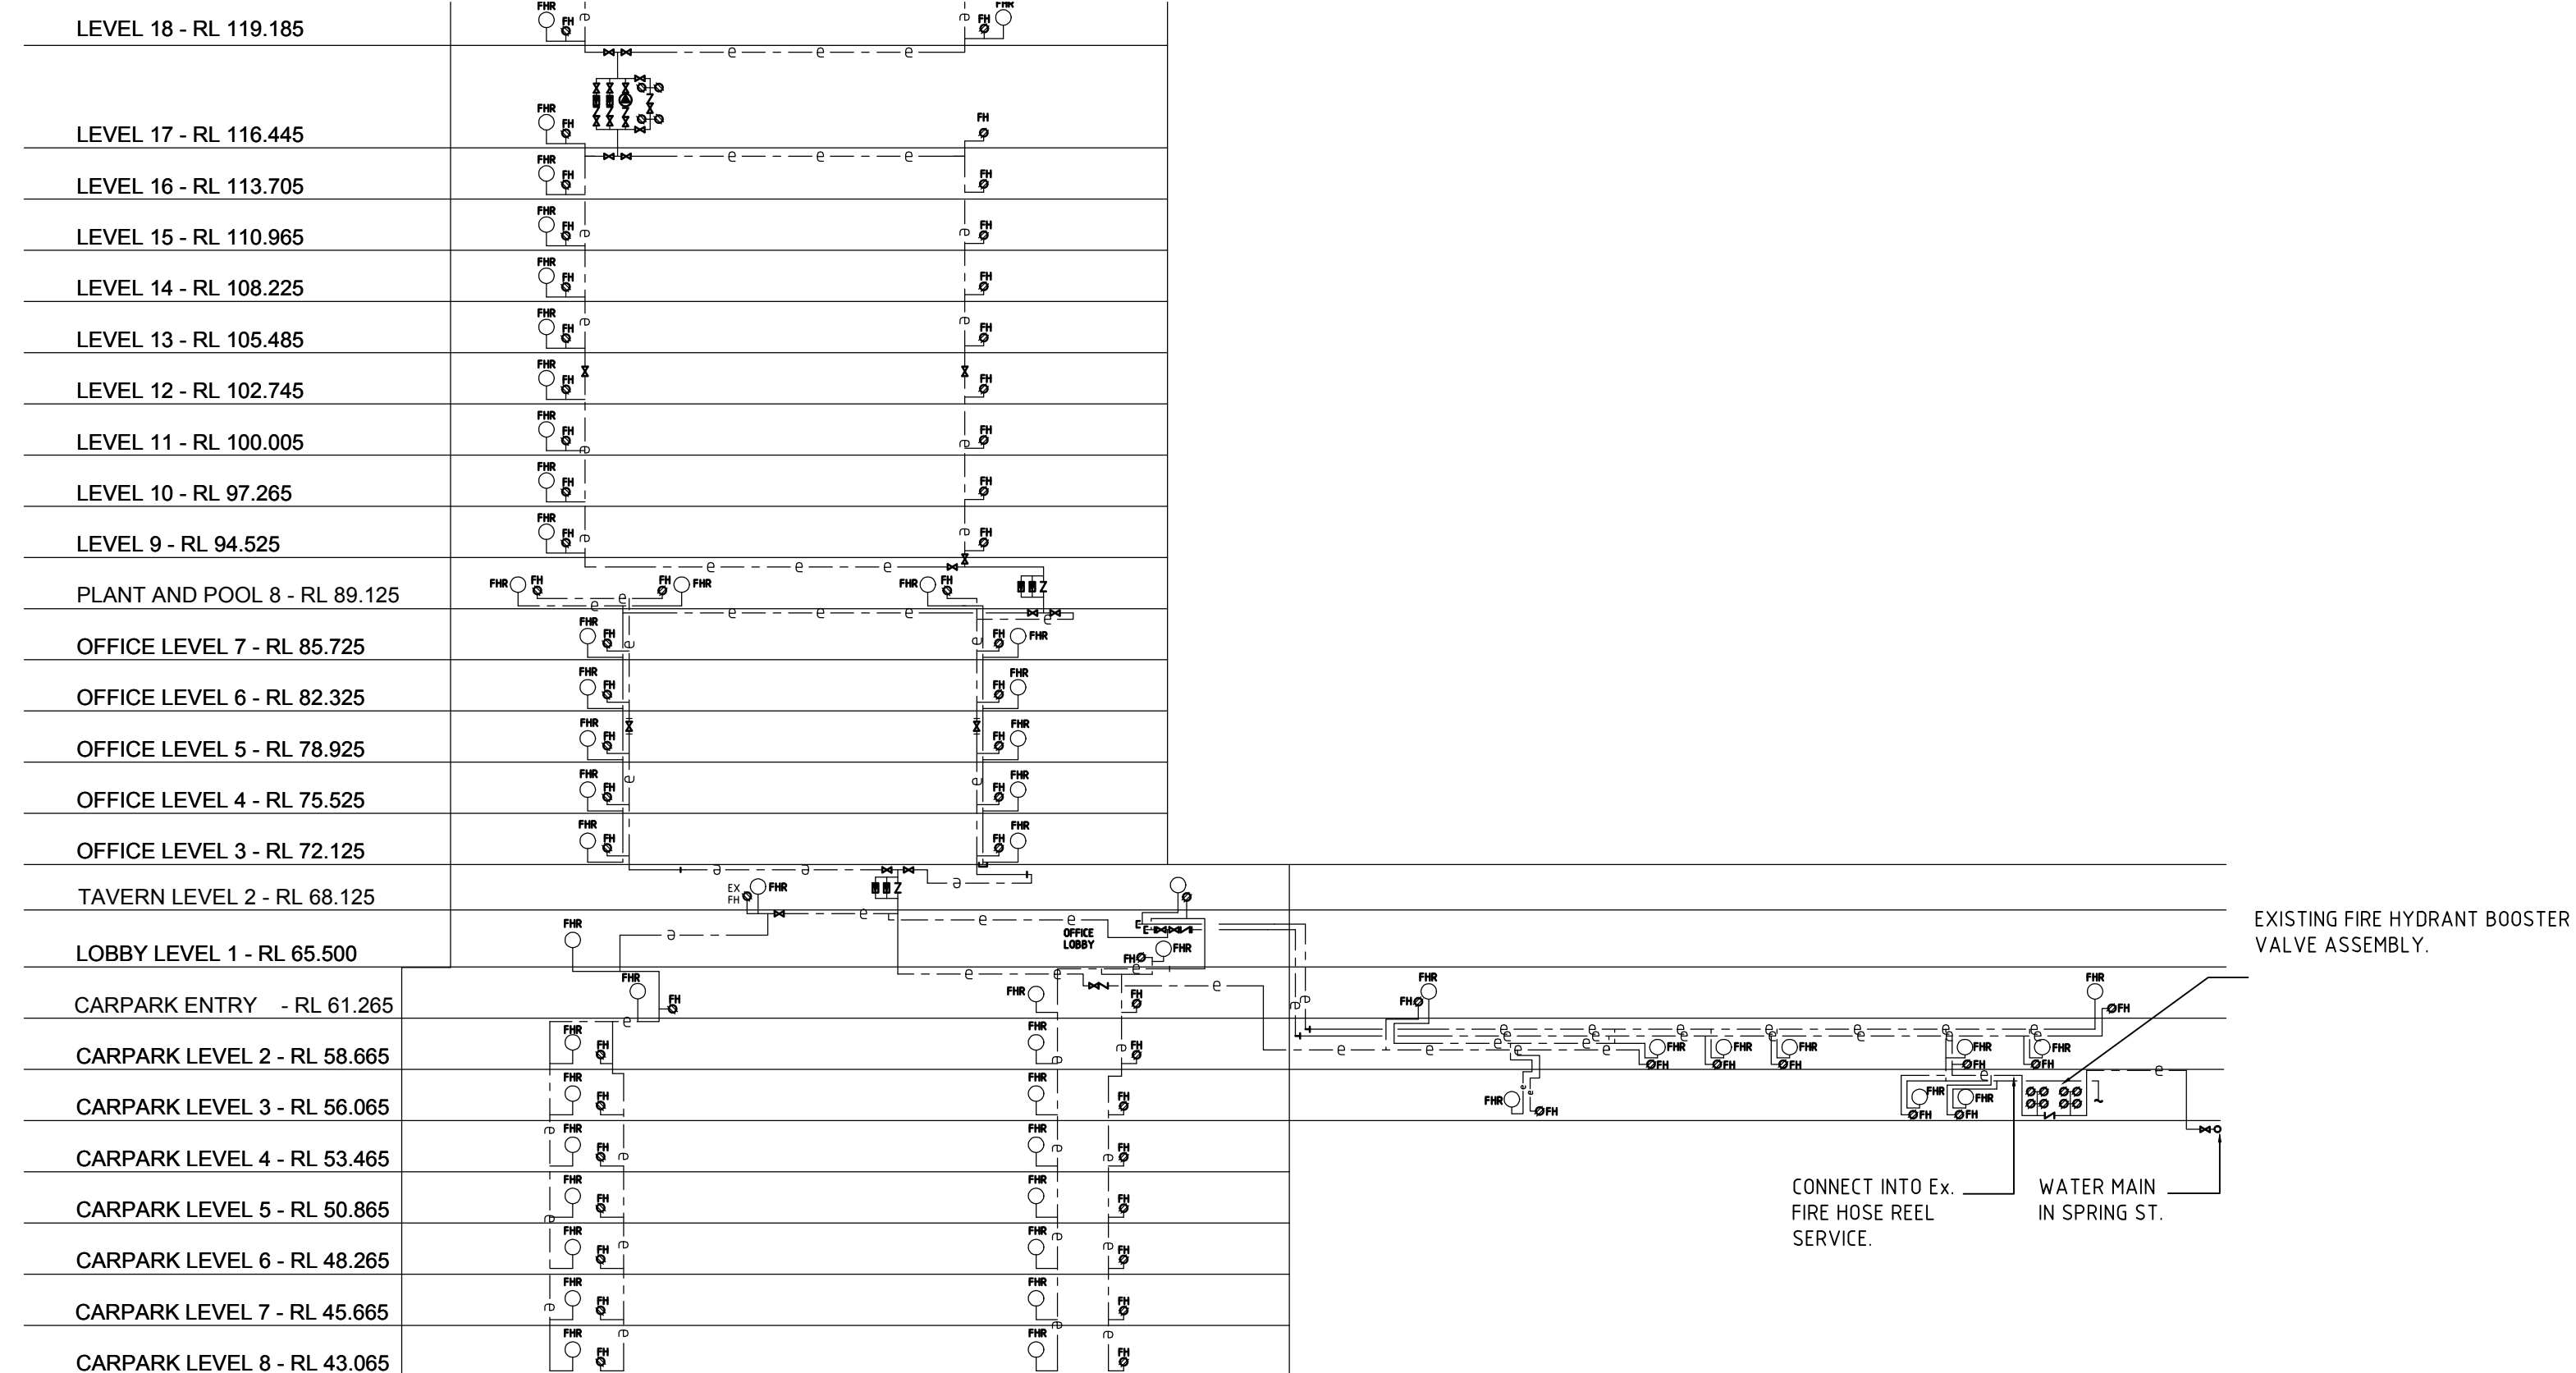


EXISTING FIRE HYDRANT SERVICES SCHEMATIC
(PART)
SCALE N.T.S.

SCOPE OF WORK DOES NOT CONTINUE INTO TOWER

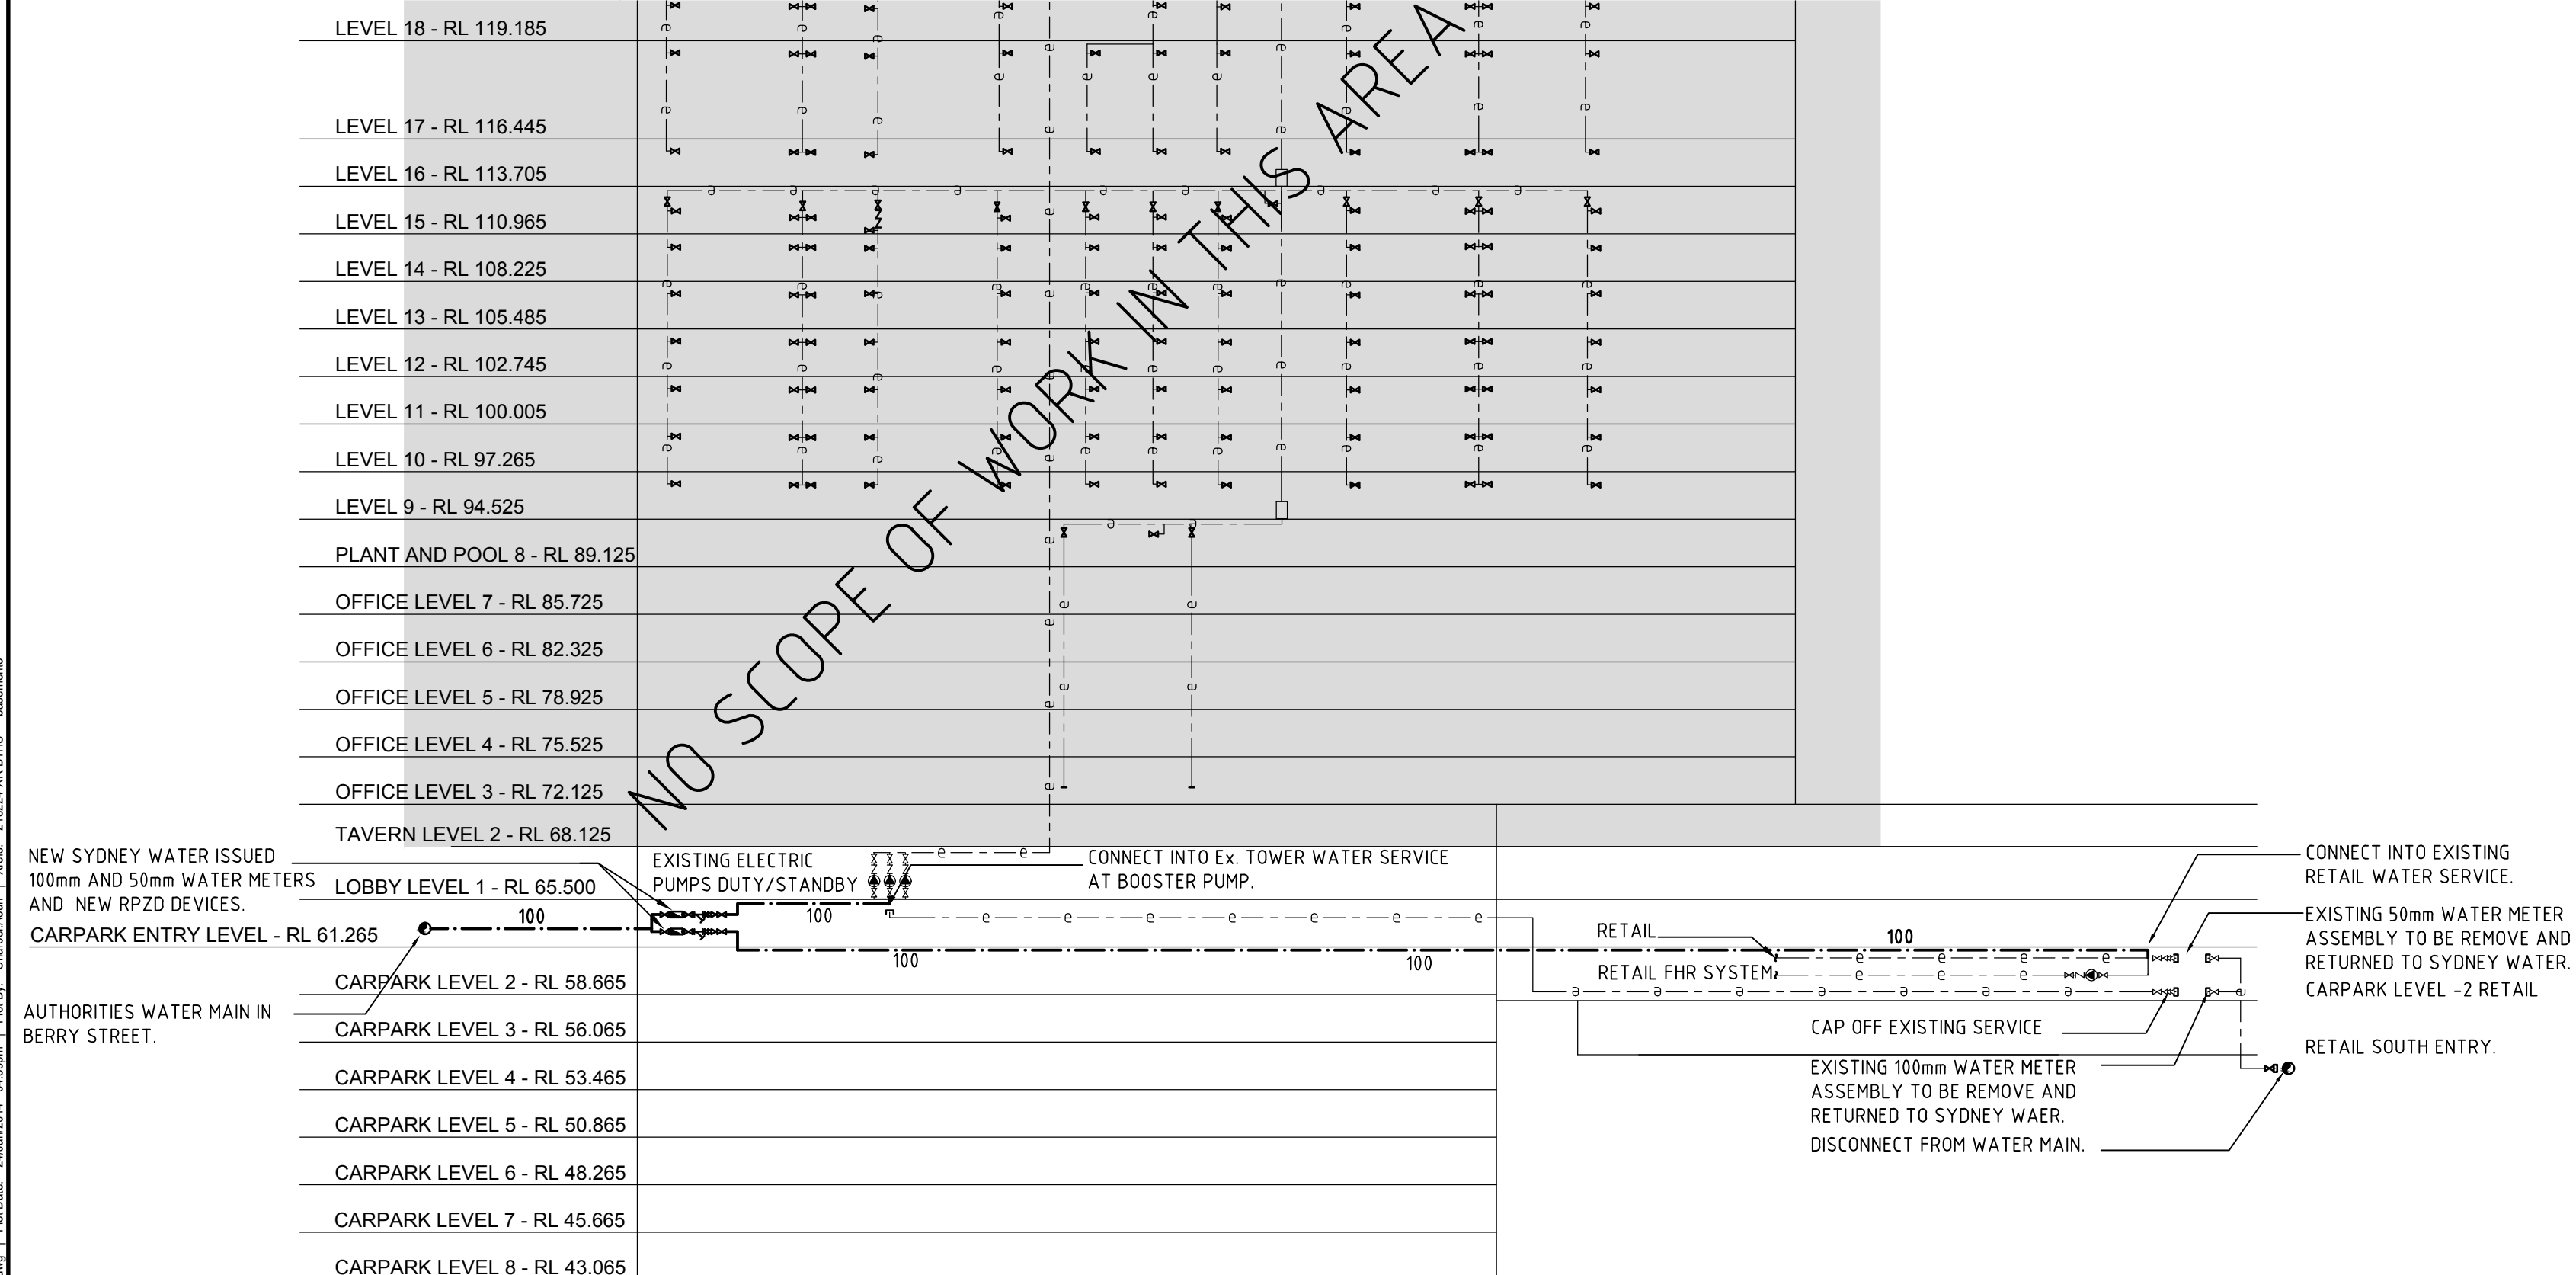

PROPOSED WATER SERVICES SCHEMATIC
(PART)
SCALE N.T.S.

SCOPE OF WORK DOES NOT CONTINUE INTO TOWER

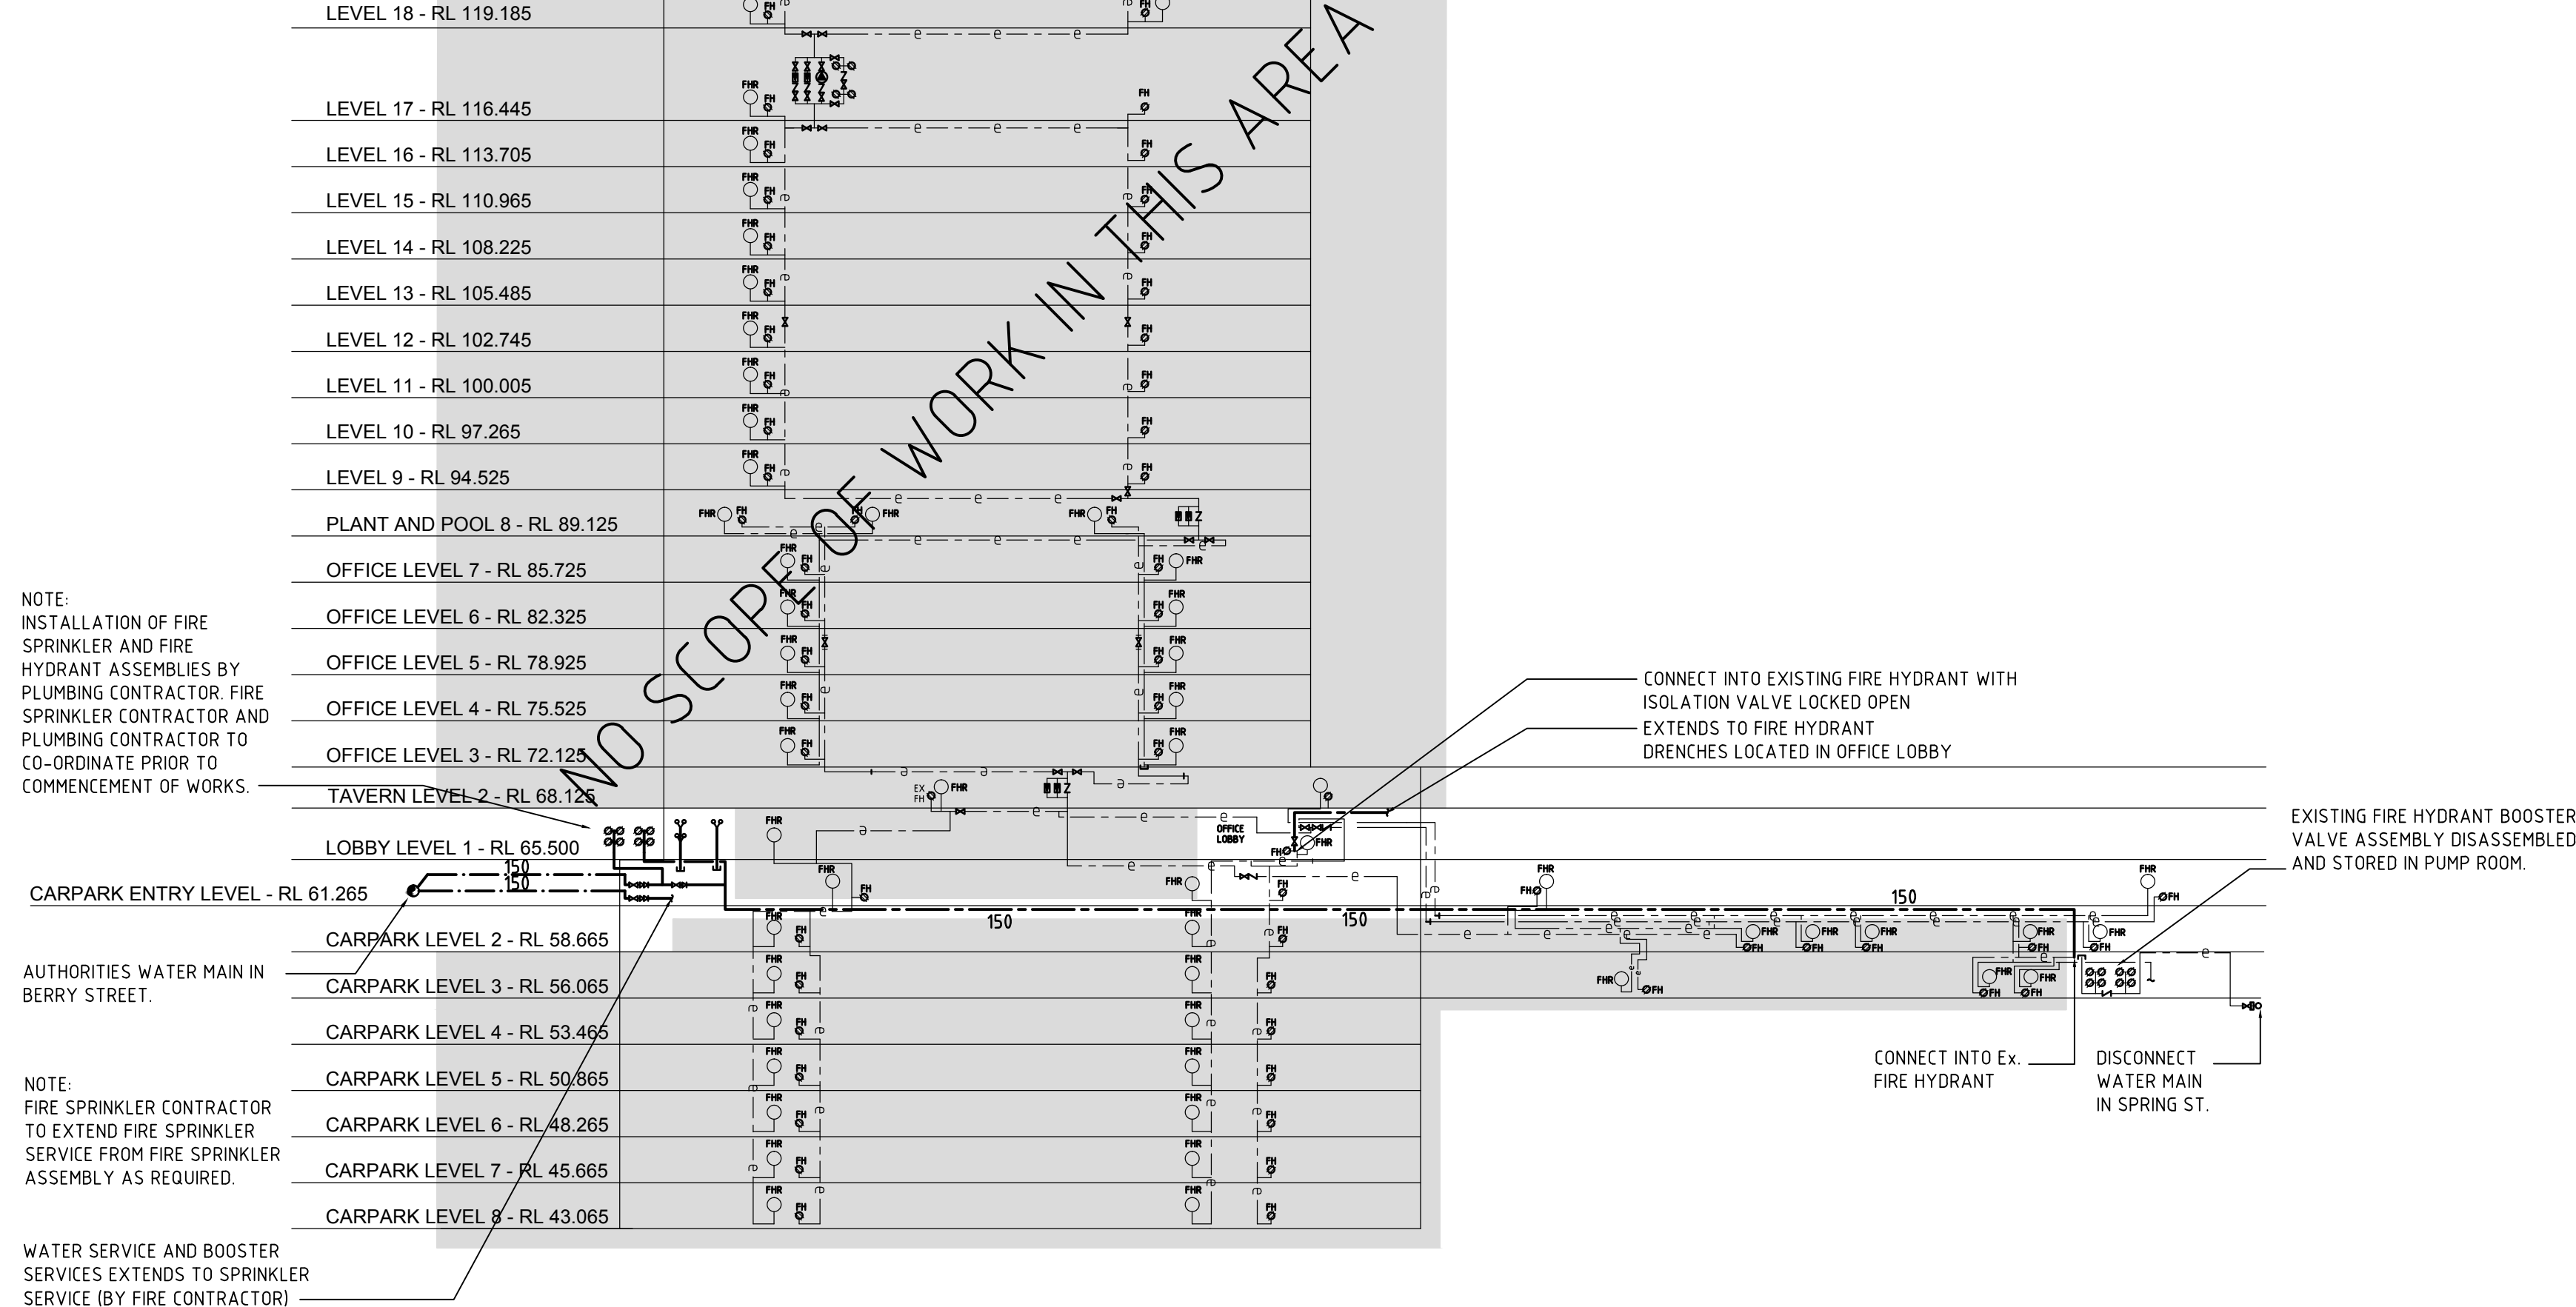

PROPOSED FIRE HYDRANT SERVICES SCHEMATIC
(PART)
SCALE N.T.S.