


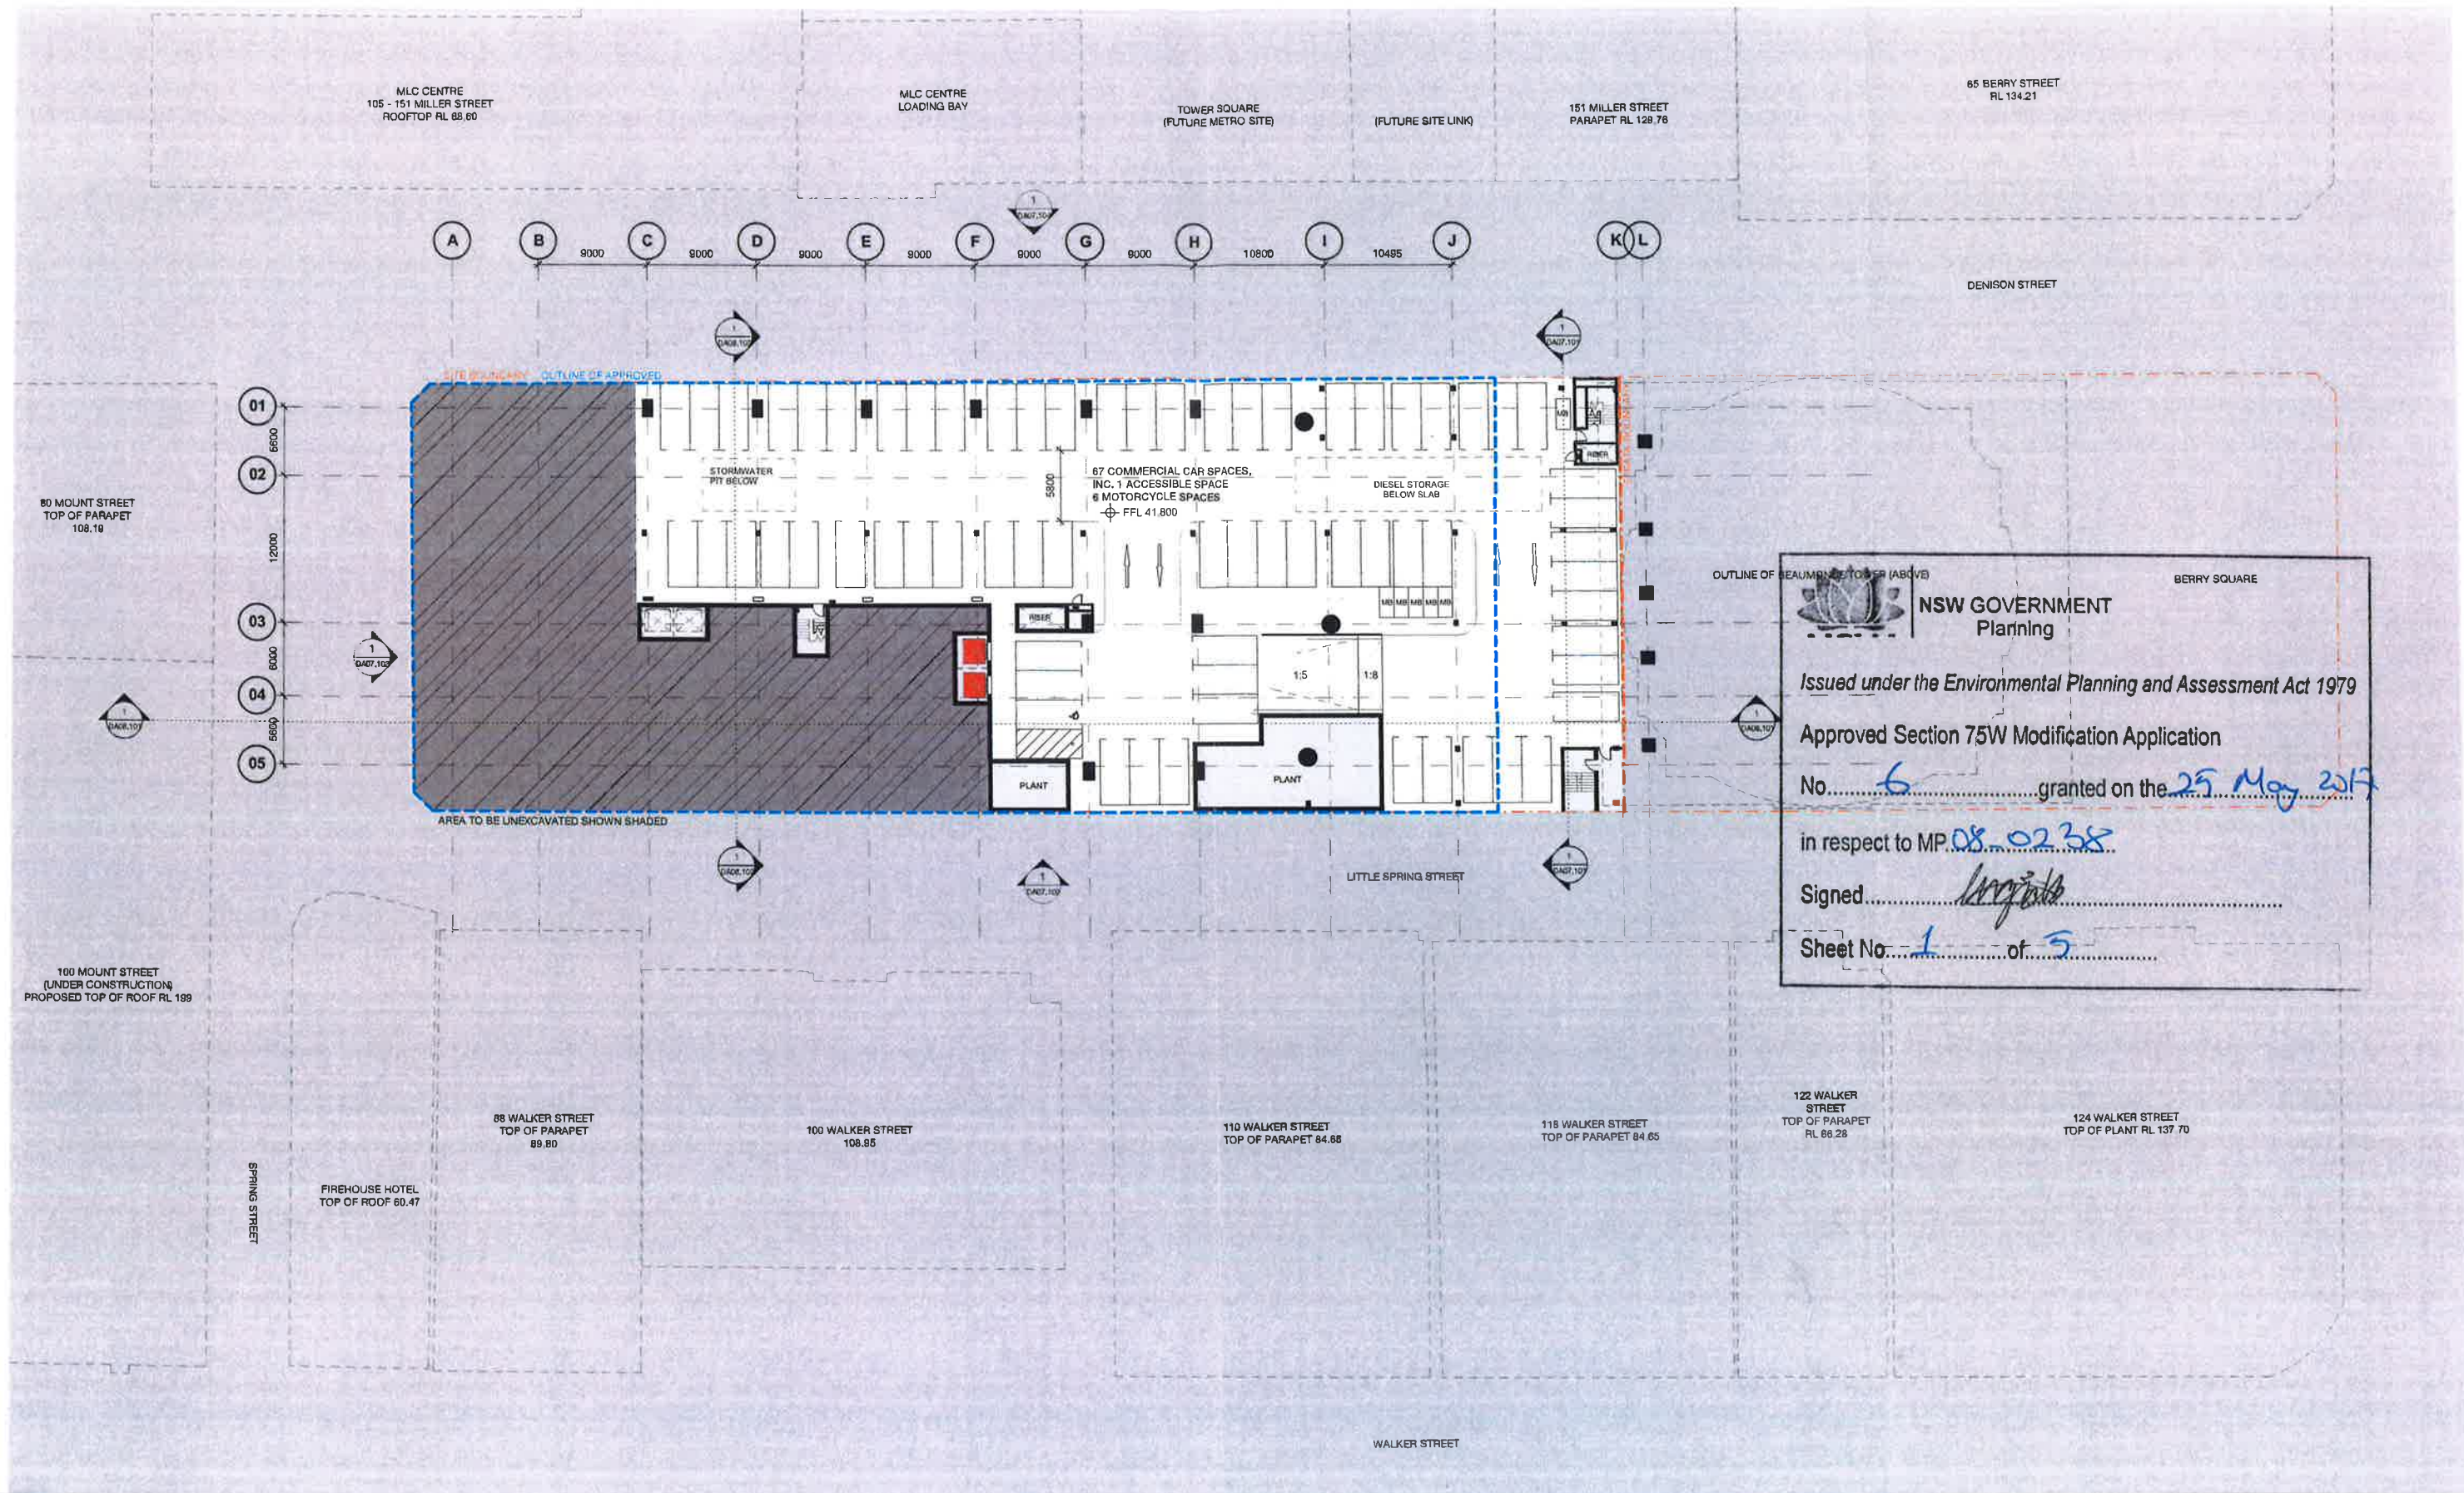

NSW GOVERNMENT
Planning

Issued under the Environmental Planning and Assessment Act 1979

Approved Section 75W Modification Application

No. 6 granted on the 25 May 2017

in respect to MP 08.0238

Signed [Signature]

Sheet No. 1 of 5

**WINTEN
PROPERTY
GROUP**

CARPARKING KEY

C - COURIER
L - LOADING (MAIN TENANCY)
R - RETAIL
S - CAR SHARE
P - PUBLIC

Rev	Date	Description	MDJ	AD
01	15.11.16	WPSB-0238 MOD 1	MDJ	AD
02	15.11.16	WPSB-0238 MOD 2	MDJ	AD

1 Denison Street
North Sydney, NSW 2060

General Arrangement Plan
Basement 04 - Parking

Check all dimensions and site conditions prior to commencement of any work, the purchase or ordering of any materials, fittings, plant, services or equipment and the preparation of shop drawings and or the fabrication of any components.

Do not scale drawings - refer to figured dimensions only. Any discrepancies shall immediately be referred to the architect for clarification.

All drawings may not be reproduced or distributed without prior permission from the architect.


Scale	1:250	@ A1
Drawn	MDJ	Checked AD
Project no.	12055	
Status	Design Development	
Plot Date	22/02/2017 4:35:13 PM	
BIM	10DENISON_BS_ARCH	
Drawing no.	DA02.0B4	Revision 02

Melbourne 1 Nicholson Street
Melbourne VIC 3000 Australia
T 03 8664 6200 F 03 8664 6300
email mel@batesmart.com.au
http://www.batesmart.com.au

Sydney 43 Brisbane Street
Surry Hills NSW 2010 Australia
T 02 8354 5100 F 02 8354 5199
email syd@batesmart.com.au
http://www.batesmart.com.au

Bates Smart Pty Ltd ABN 70 004 999 400

BATESSMART

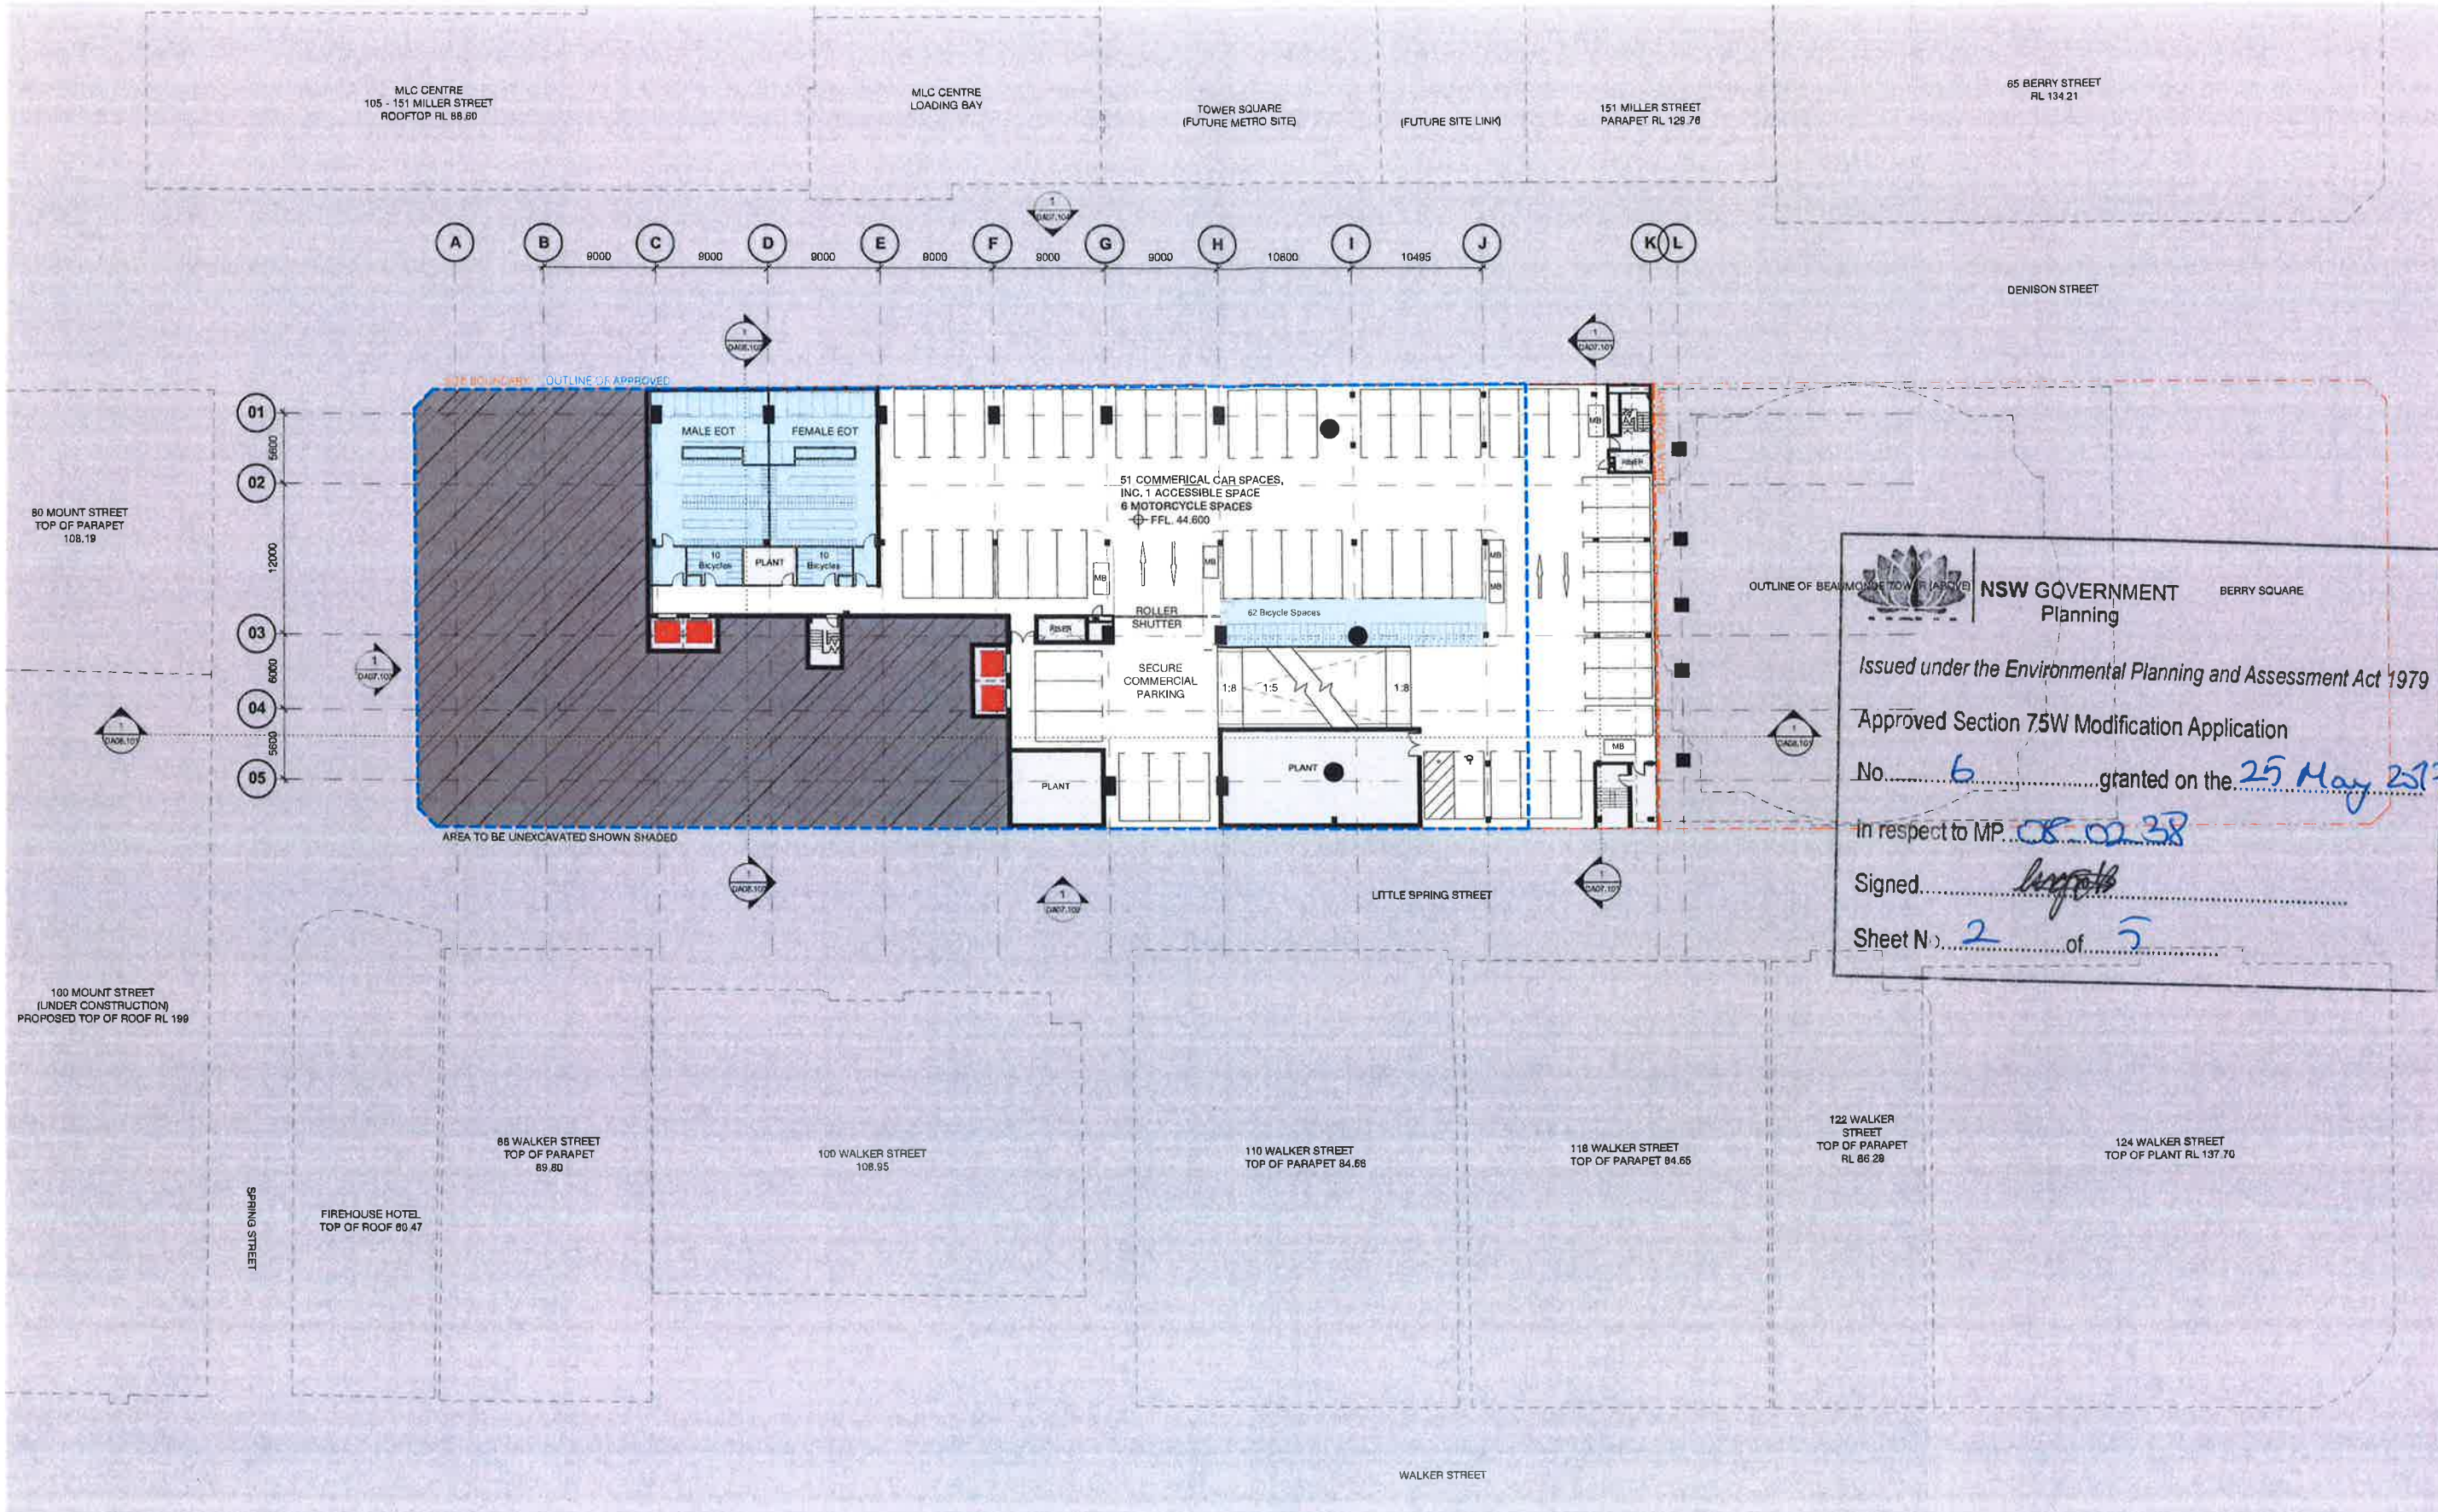

NSW GOVERNMENT Planning

Issued under the Environmental Planning and Assessment Act 1979

Approved Section 75W Modification Application

No. 6 granted on the 25 May 2017

In respect to MP 08 02 38

Signed [Signature]

Sheet No. 2 of 5

WINTEN PROPERTY GROUP

CARPARKING KEY

C - COURIER
L - LOADING (MAIN TENANCY)
R - RETAIL
S - CAR SHARE
P - PUBLIC

22.02.17	APR 08 02.00 MOD 1	MDJ	AD
11.11.16	WINTER 08 02.00 MOD 2	MDJ	AD
Revision	Date	Description	Initial

**1 Denison Street
North Sydney, NSW 2060**

General Arrangement Plan
Basement 03 - Parking

Check all dimensions and site conditions prior to commencement of any work. The purchaser or owner of any materials, things, plant, services or equipment and the protection of those drawings and the fabrication of any components.

Do not scale drawings - refer to figured dimensions only. Any discrepancy shall immediately be referred to the architect for clarification.

All drawings may not be reproduced or distributed without prior permission from the architect.


Scale	1 : 250	@ A1
Drawn	MDJ	Checked AD
Project no.	s12055	
Status	Design Development	
Plot Date	22/03/2017 4:35:08 PM	
BIM	10ENISCH_BS_ARCH	
Drawing no.	DA02.0B3	Revision 02

Melbourne 1 Nicholson Street
Melbourne VIC 3000 Australia
T 03 9664 6200 F 03 9664 6300
email mel@batesmart.com.au
http://www.batesmart.com.au

Sydney 43 Brisbane Street
Surry Hills NSW 2010 Australia
T 02 8354 5100 F 02 8354 5199
email syd@batesmart.com.au
http://www.batesmart.com.au

Bates Smart Pty Ltd ABN 70 004 996 400

BATES SMART

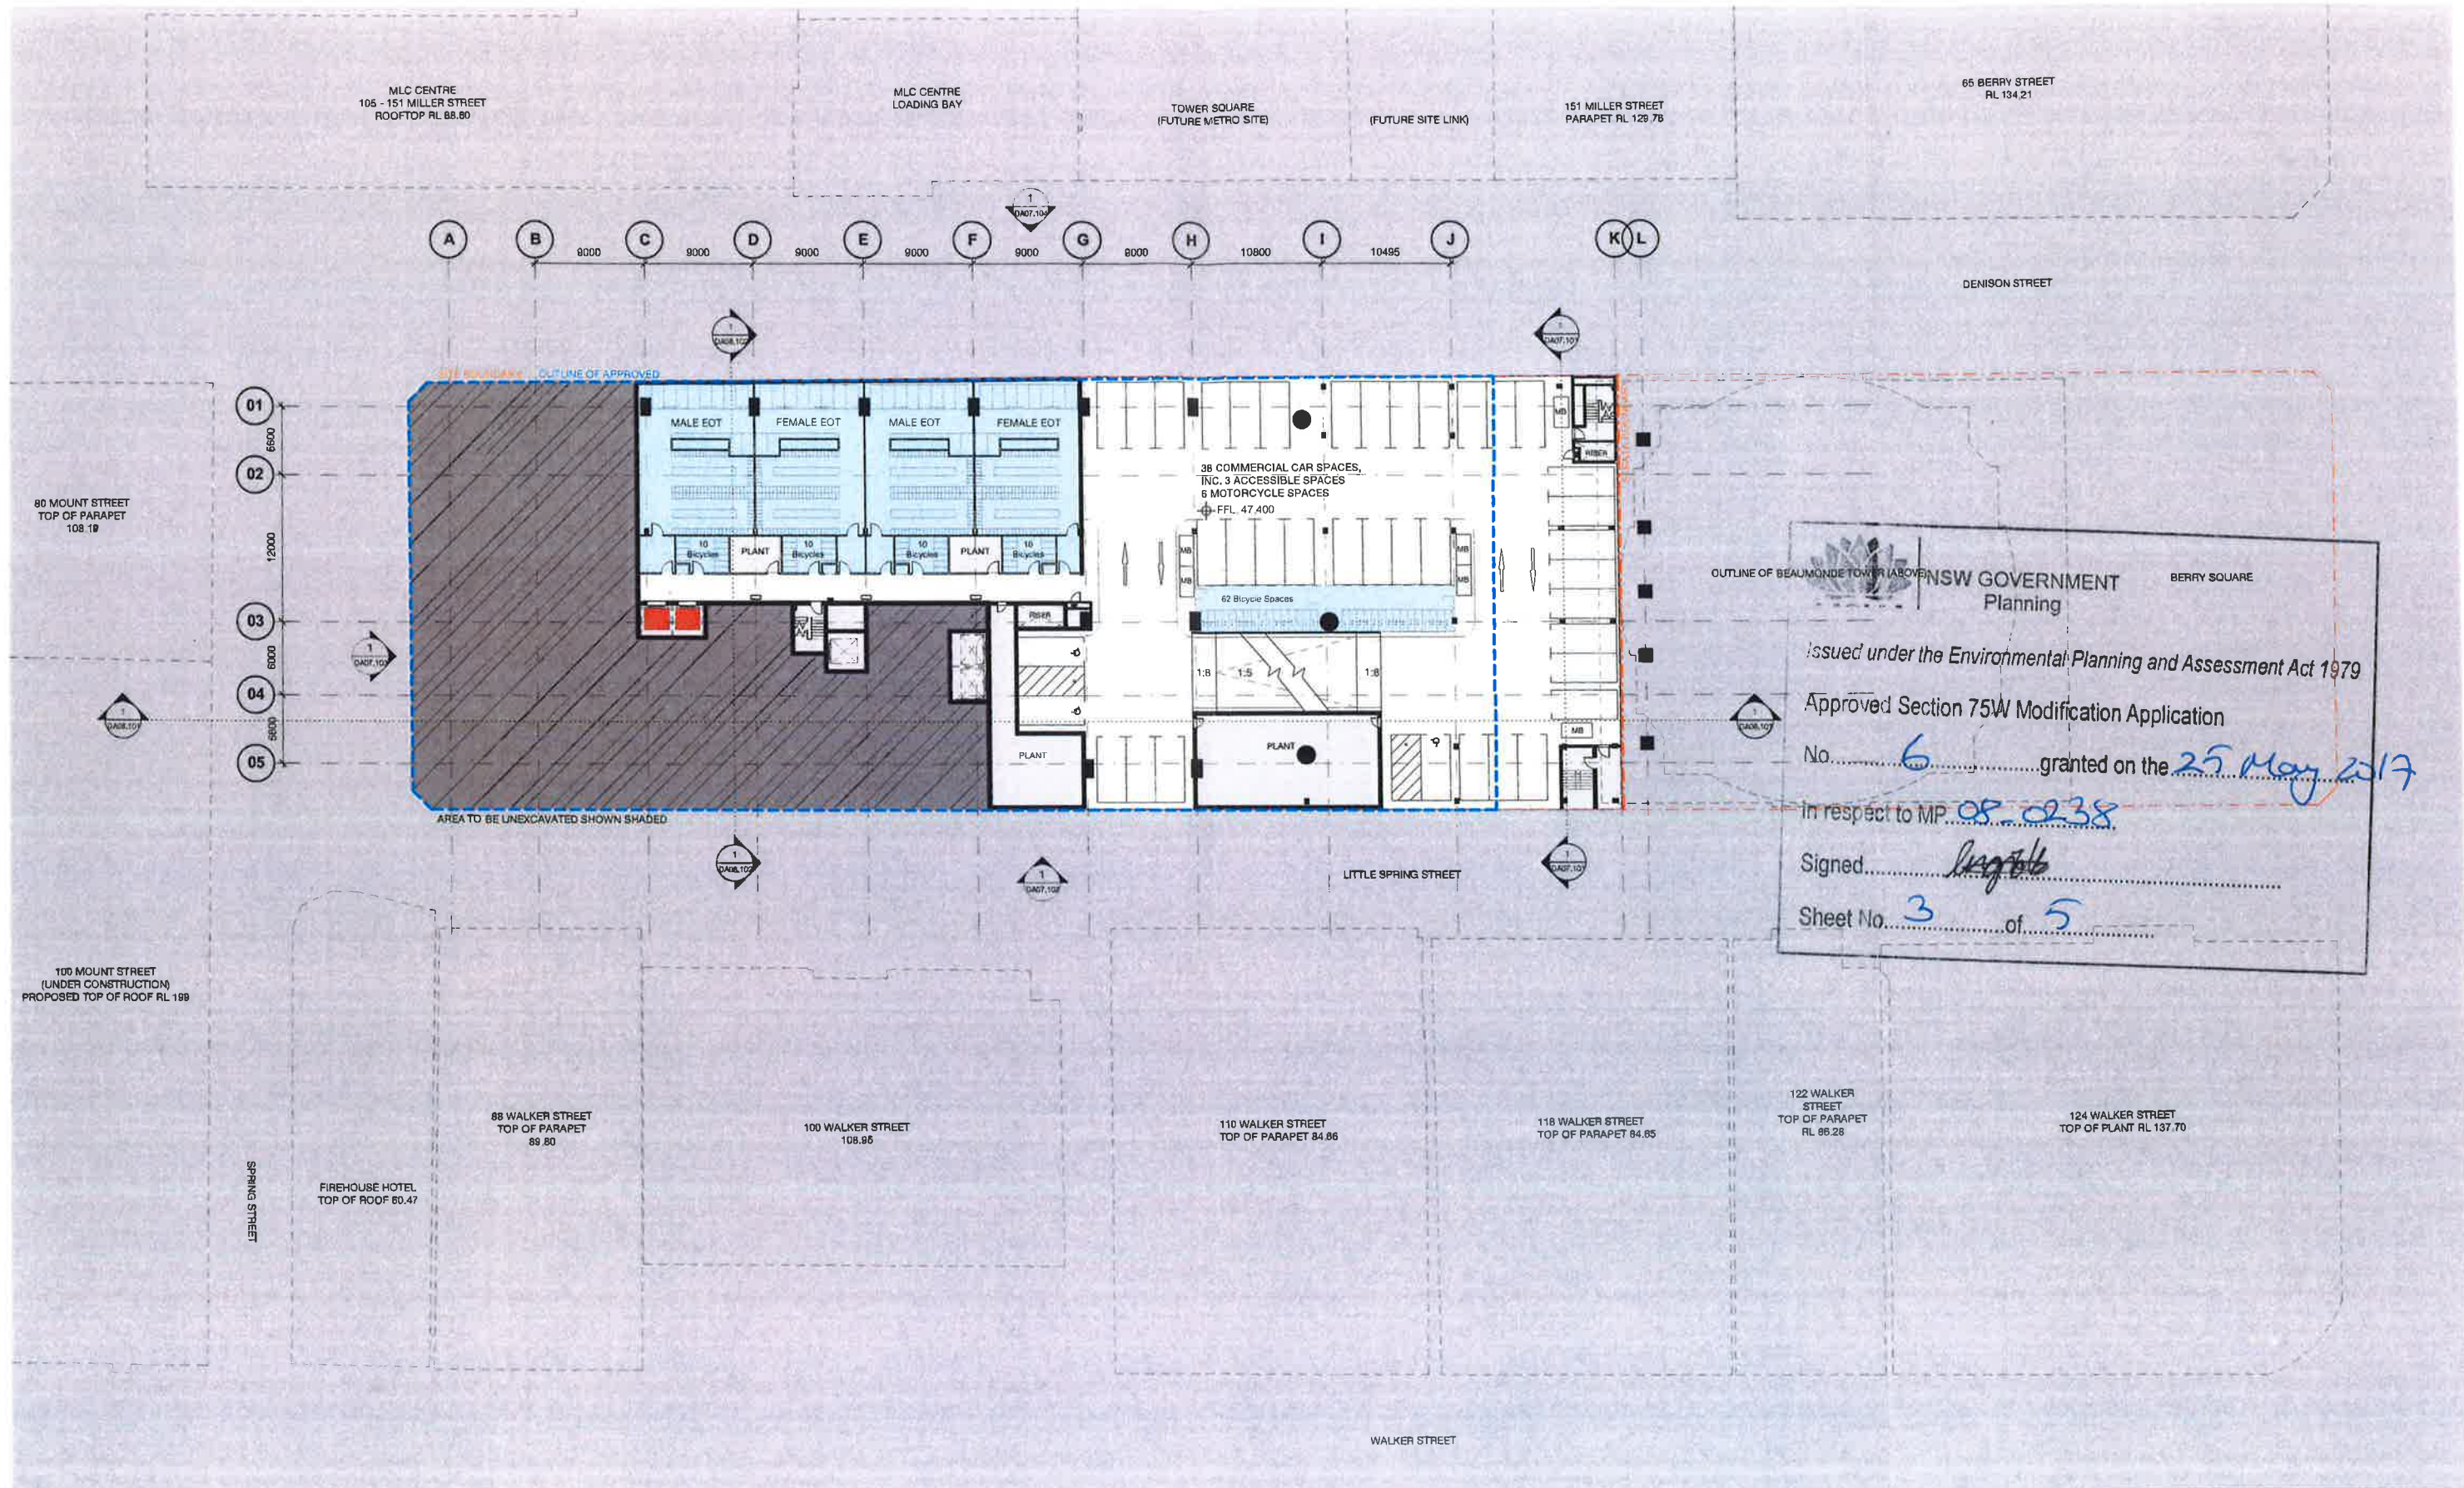

NSW GOVERNMENT
Planning

Issued under the Environmental Planning and Assessment Act 1979

Approved Section 75W Modification Application

No. 6 granted on the 25 May 2017

In respect to MP 05-0238

Signed [Signature]

Sheet No. 3 of 5

Client

**WINTEN
PROPERTY
GROUP**

CARPARKING KEY

C - COURIER
L - LOADING (MAIN TENANCY)
R - RETAIL
S - CAR SHARE
P - PUBLIC

68	22.02.17	MP02-0238 MOD 1	MDJ	AD
01	15.11.16	MP02-0238 MOD 1	MDJ	AD
Revision	Date	Description	Initial	Checked

82



1 Denison Street
North Sydney, NSW 2060

General Arrangement Plan
Basement 02 - Parking



Check all dimensions and site conditions prior to commencement of any work, the purchase or ordering of any materials, siting, plant, services or equipment and the preparation of shop drawings and the fabrication of any components.

Do not scale drawings - refer to figured dimensions only. Any discrepancies shall immediately be referred to the architect for clarification.

All drawings may not be reproduced or distributed without prior permission from the architect.


Scale	1:250	@ A1
Drawn	MDJ	Checked AD
Project no.	s12055	
Status	Design Development	
Plot Date	22/02/2017 4:35:03 PM	
BIM	10DENISON_BS_ARCH	
Drawing no.	DA02.0B2	Revision 02

Melbourne 1 Nicholson Street
Melbourne VIC 3000 Australia
T 03 8664 6200 F 03 8664 6300
email mel@batesmart.com.au
http://www.batesmart.com.au

Sydney 43 Brisbane Street
Surry Hills NSW 2010 Australia
T 02 8354 5100 F 02 8354 5199
email syd@batesmart.com.au
http://www.batesmart.com.au

Bates Smart Pty Ltd ABN 70 004 999 400

BATESSMART

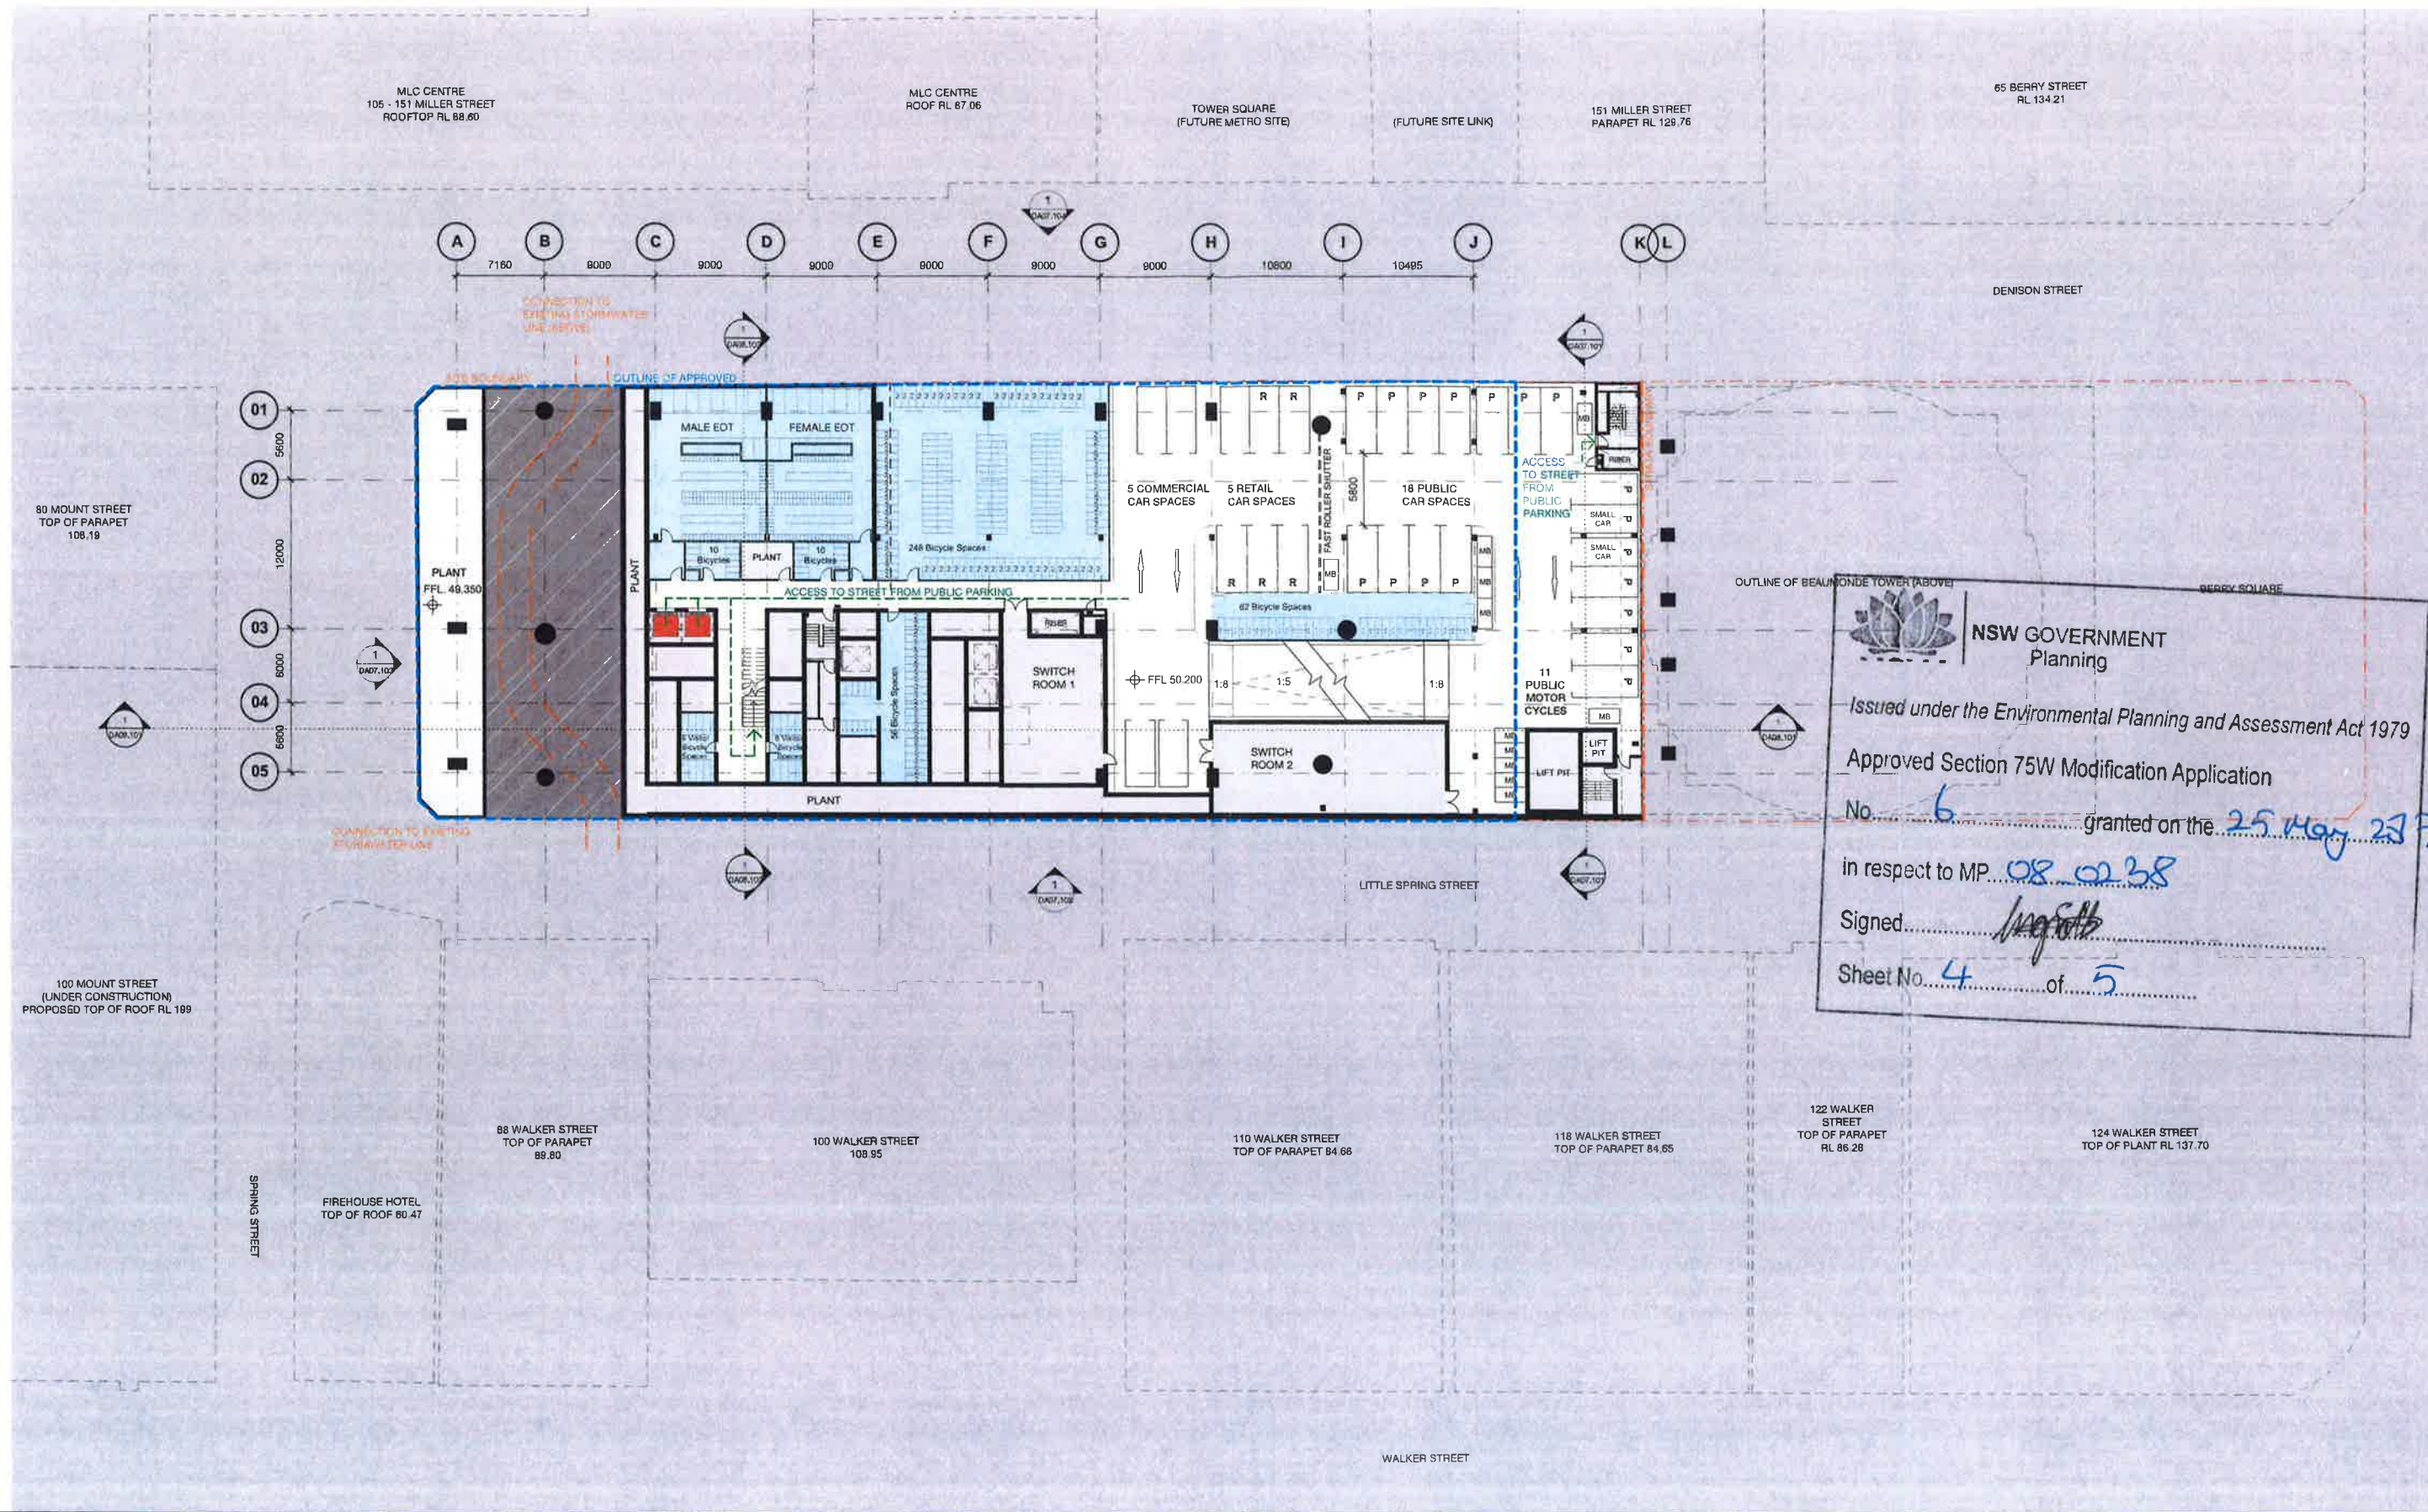


NSW GOVERNMENT
Planning
Issued under the Environmental Planning and Assessment Act 1979
Approved Section 75W Modification Application
No. 6 granted on the 25 May 2017
in respect to MP 08 02 38
Signed [Signature]
Sheet No. 4 of 5

Client



CARPARKING KEY
C - COURIER
L - LOADING (MAIN TENANCY)
R - RETAIL
S - CAR SHARE
P - PUBLIC

02	22.03.17	MDJ	AD
01	11.11.16	MDJ	AD
Revision	Date	Drawn	Checked

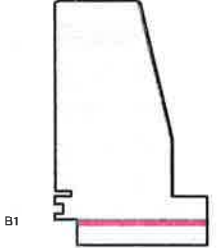

1 Denison Street
North Sydney, NSW 2060
General Arrangement Plan
Basement 01 - Parking

Check all dimensions and site conditions prior to commencement of any work, the purchase or ordering of any materials, fittings, plant, services or equipment and the preparation of shop drawings and/or the fabrication of any components.
Do not make drawings - refer to figured dimensions only. Any discrepancy shall immediately be referred to the architect for clarification.
All drawings may not be reproduced or distributed without prior permission from the architect.

Scale	1 : 250	@ A1
Drawn	MDJ	Checked AD
Project no.	s12055	
Status	Design Development	
Plot Date	22/02/2017 4:34:56 PM	
BIM	1DENISON_BS_ARCH	
Drawing no.	DA02.0B1	Revision 02

Melbourne 1 Nicholson Street
Melbourne VIC 3000 Australia
T 03 8564 6200 F 03 8564 6300
email mel@batesmart.com.au
http://www.batesmart.com.au

Sydney 43 Brisbane Street
Surry Hills NSW 2010 Australia
T 02 8554 5100 F 02 8554 5199
email syd@batesmart.com.au
http://www.batesmart.com.au

Bates Smart Pty Ltd ABN 70 004 999 400



