

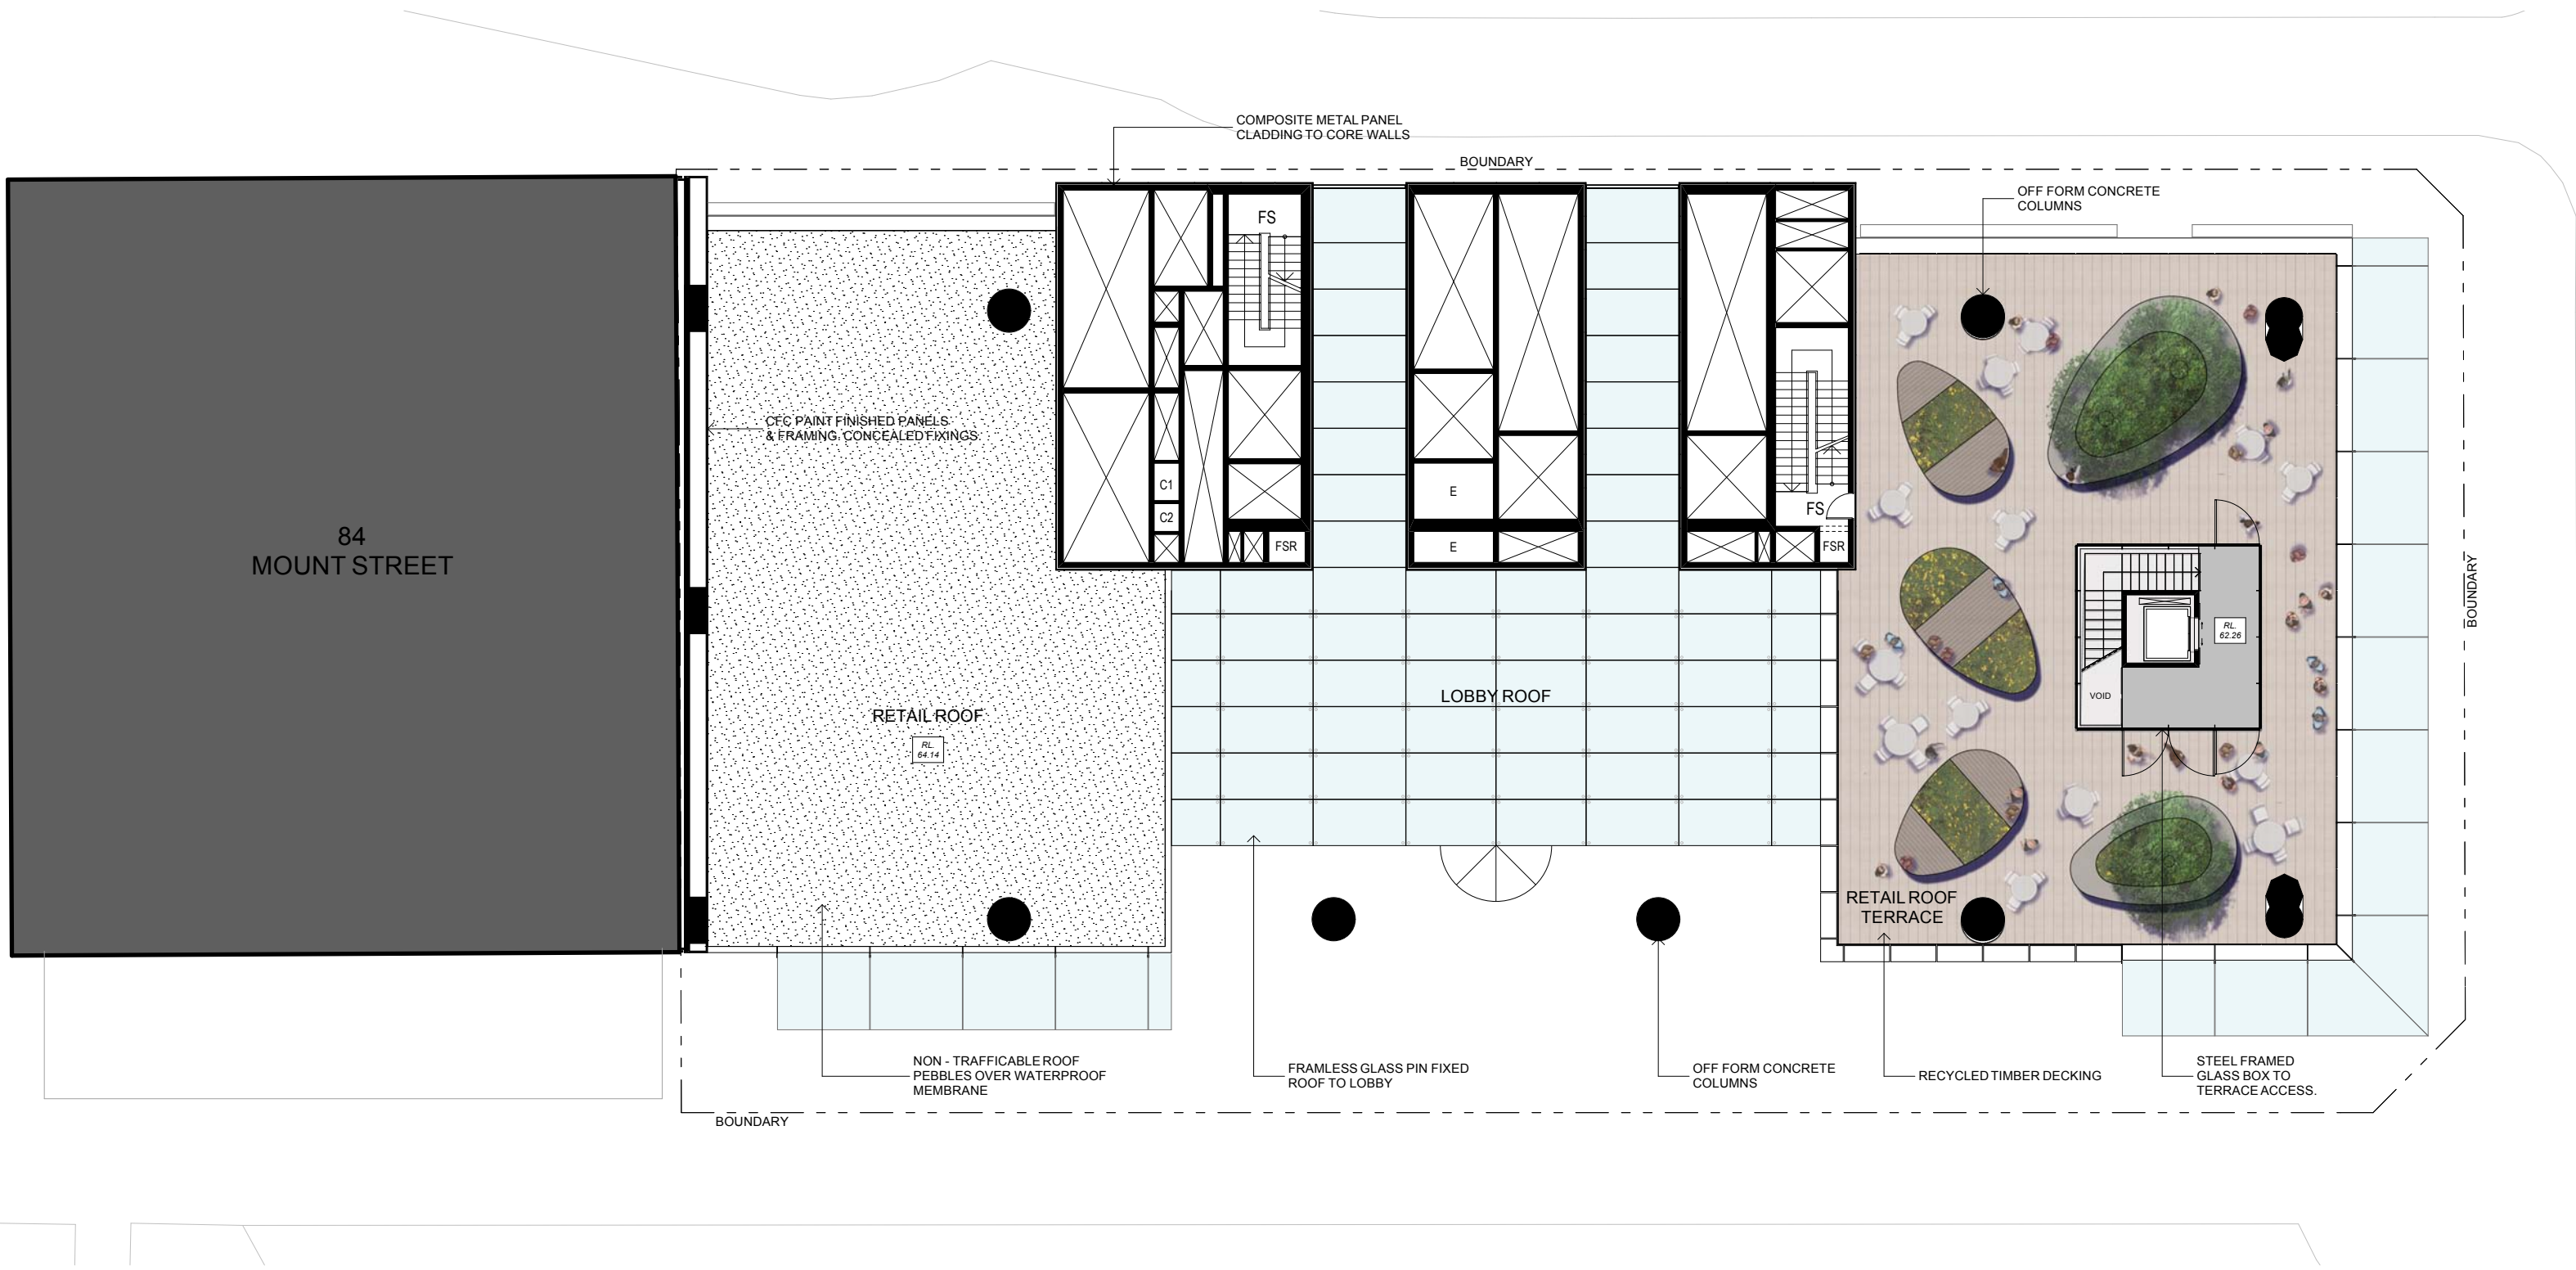
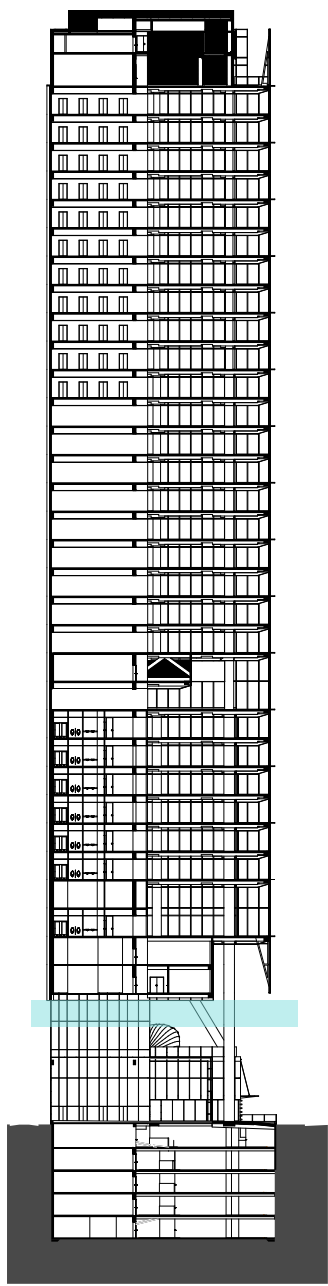



LEVEL 9 - VOID

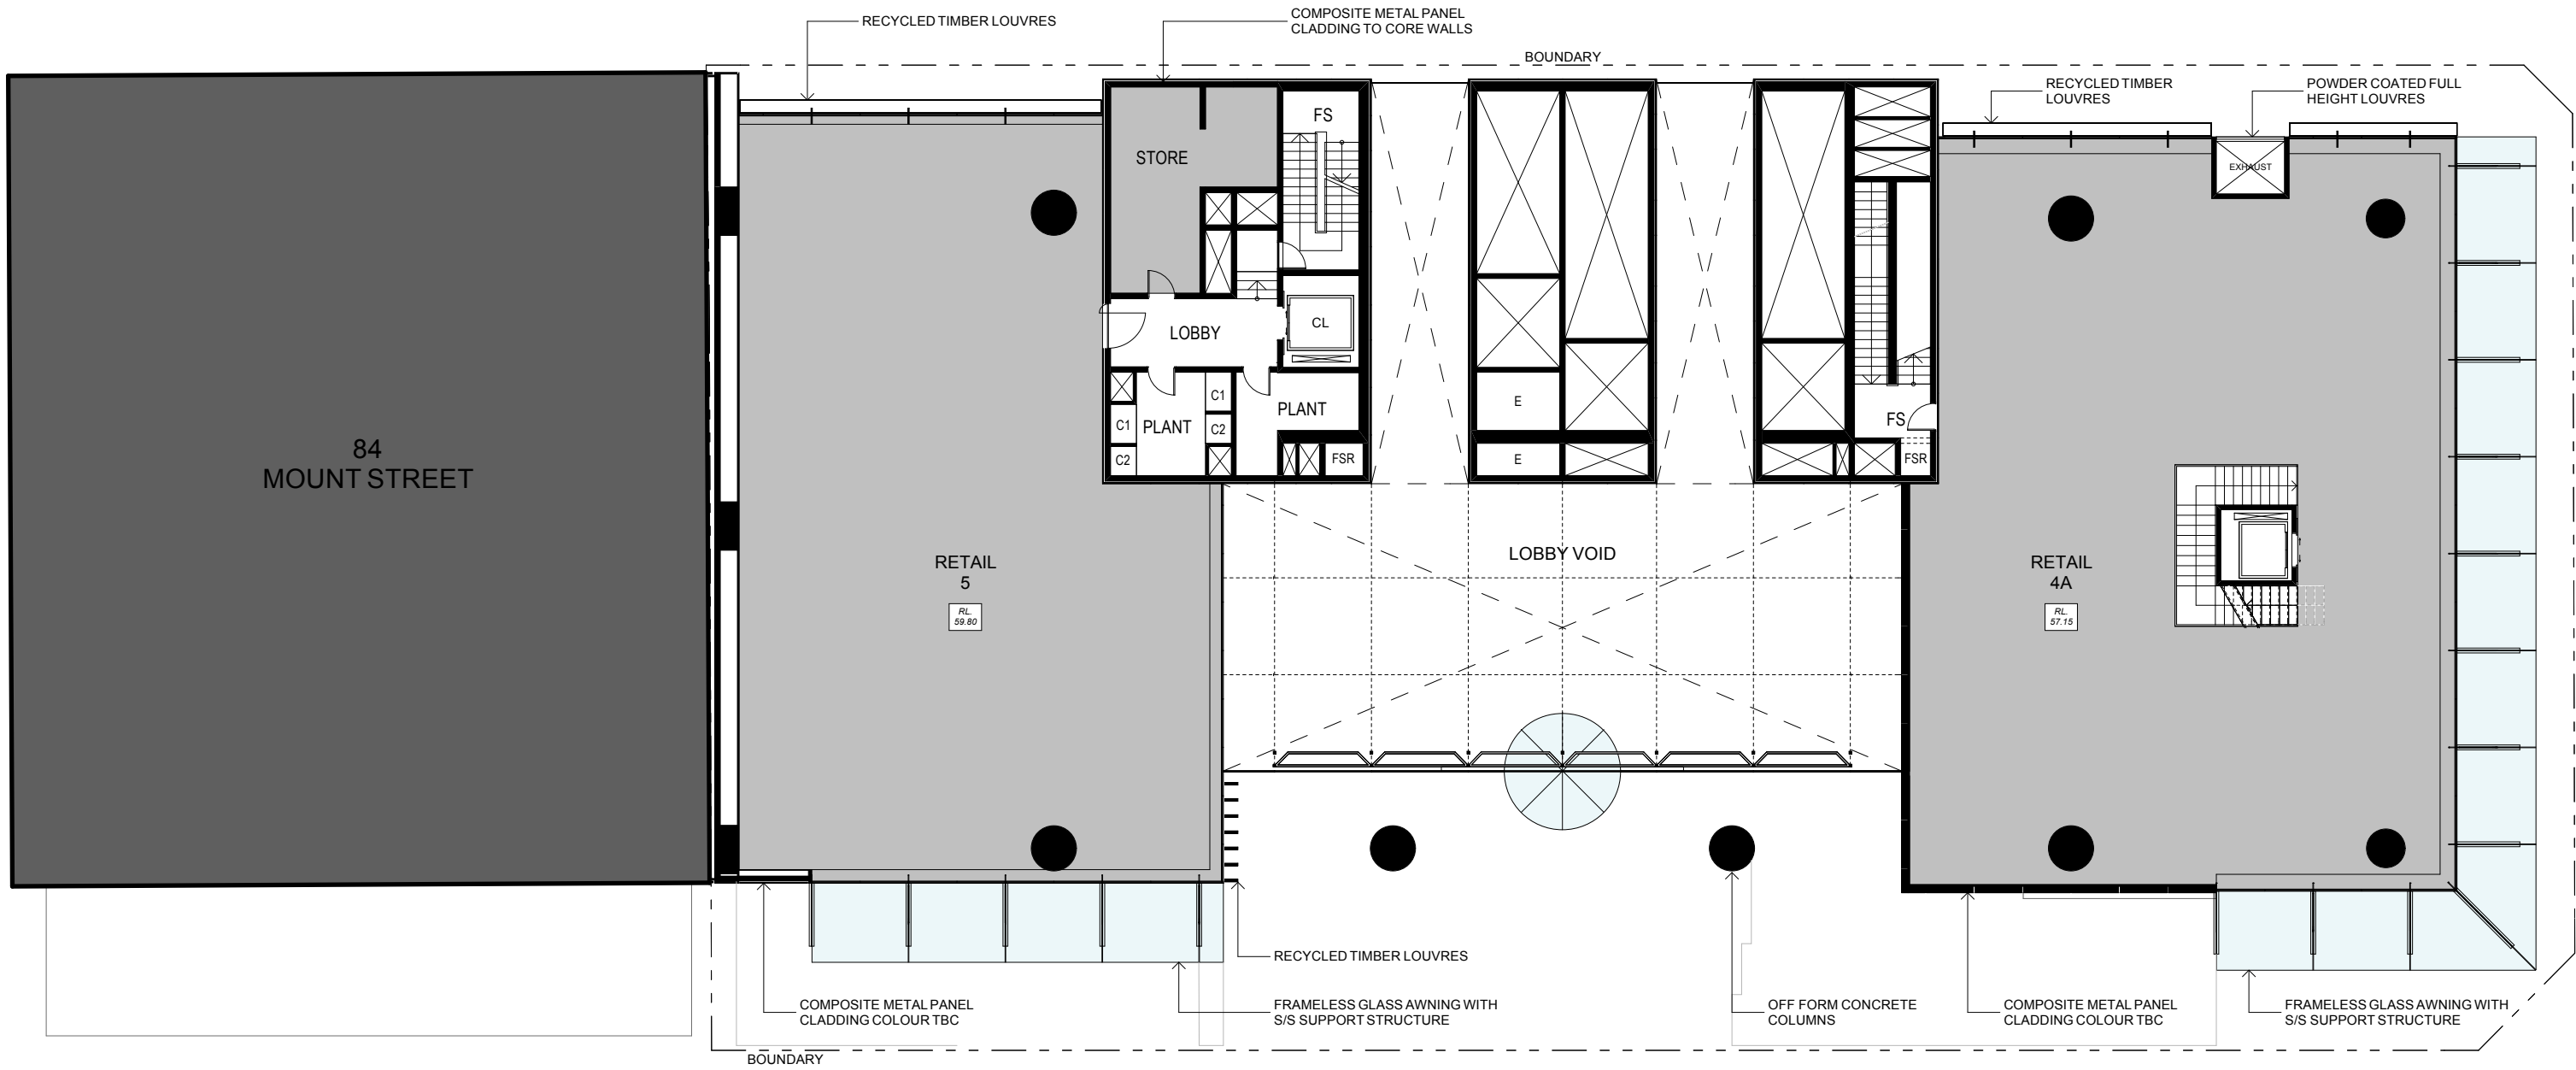

LEVEL 8 - RETAIL ROOF

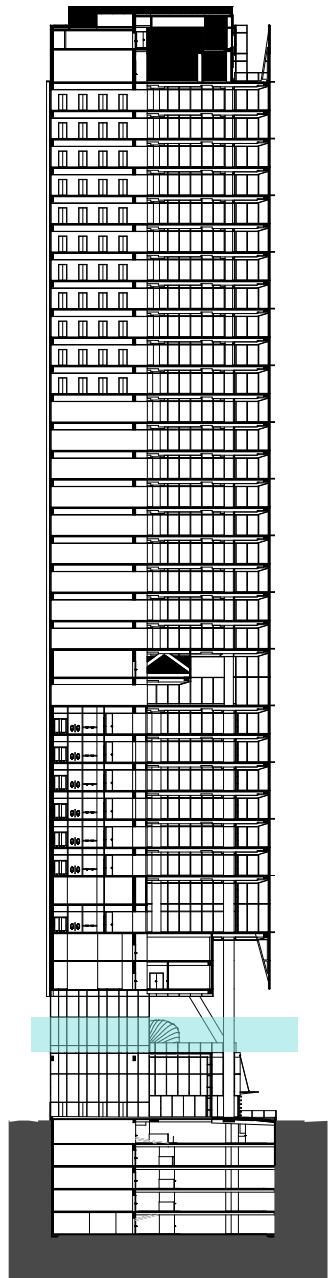

LEVEL 7 - UPPER RETAIL

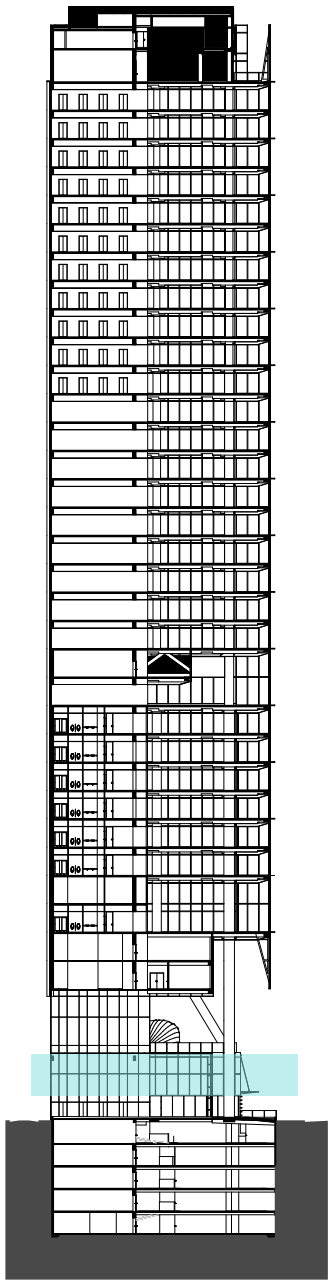

A	15/05/09	PART 3A SUBMISSION		CLIENT	ARCHITECTS	PROJECT	DRAWING TITLE	SCALE:	DATE:	CHECKED:
No.	DATE	REVISION / ISSUE DETAILS		<div><div></div><div></div></div> <div>LEVEL 4, 100 ARTHUR STREET NORTH SYDNEY NSW 2060 P: 02 9953 0300 F: 02 9953 0333 W: www.laingorourke.com.au</div> <div>LEVEL 5, 90 MOUNT STREET NORTH SYDNEY NSW 2060 P: 02 9952 7722 F: 02 9952 3900 W: www.delmege.com.au</div>	<div><div></div><div>110 WALKER STREET NORTH SYDNEY 2060 T: 02 9956 2066 F: 02 9959 3015 info@ricedaubney.com.au www.ricedaubney.com.au the rice daubney group (nsw) Pty Ltd - abn: 77 001 350 769 rice daubney trading trust - abn: 56 880 304 993</div><div></div></div>	100 MOUNT ST DEVELOPMENT North Sydney NSW 2060	LEVELS 7, 8 & 9 Upper Retail, Roof & Void Plans	1:200	MARCH 09	SMA
								PROJECT NUMBER:	DRAWING NUMBER:	REVISION:
								08001	DA 10	A
<small>THIS DOCUMENT IS THE COPYRIGHT OF RICE DAUBNEY (NSW) Pty Ltd ALL INFORMATION ILLUSTRATED ON THIS DOCUMENT IS TO BE CHECKED AND VERIFIED ON SITE IN THE EVENT OF DISCREPANCIES REFER TO ARCHITECT PRIOR TO COMMENCEMENT OF THE WORK DO NOT SCALE DRAWINGS MANUALLY OR ELECTRONICALLY</small>										