




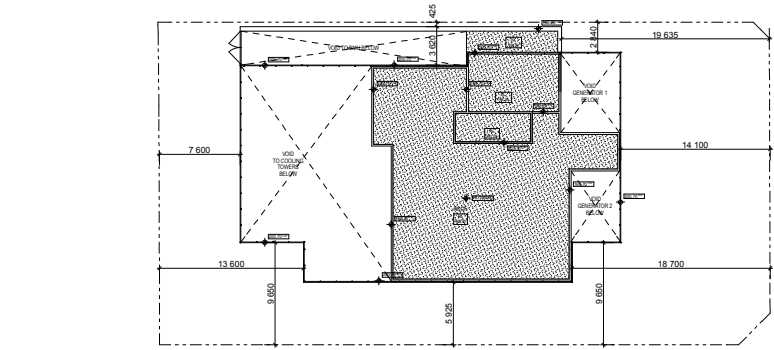


LEVEL 44 - ROOF

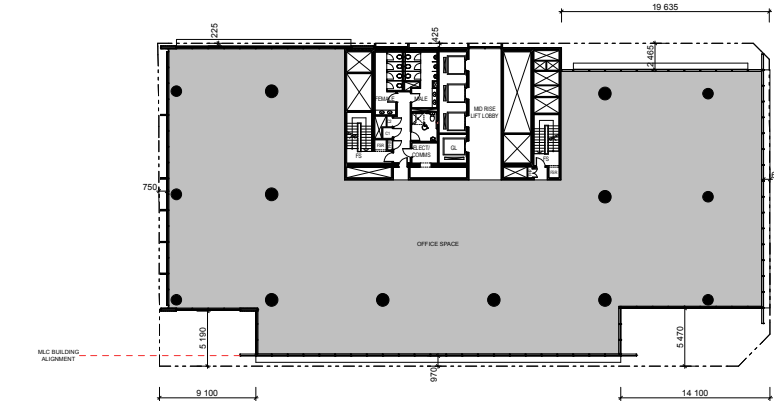


LEVELS 22 TO 41 - MID & HIGH RISE

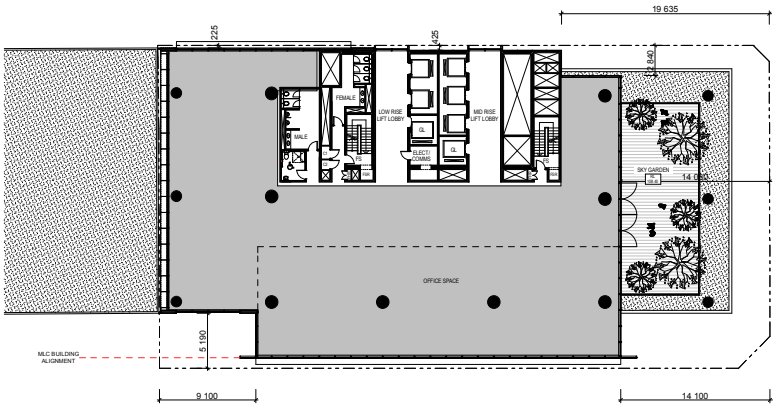

LEVELS 20 & 21 - SKY GARDEN & MID PLANT

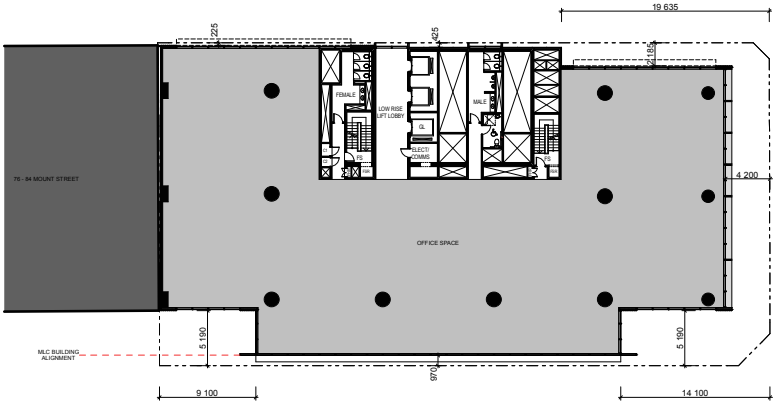


LEVELS 12 TO 19

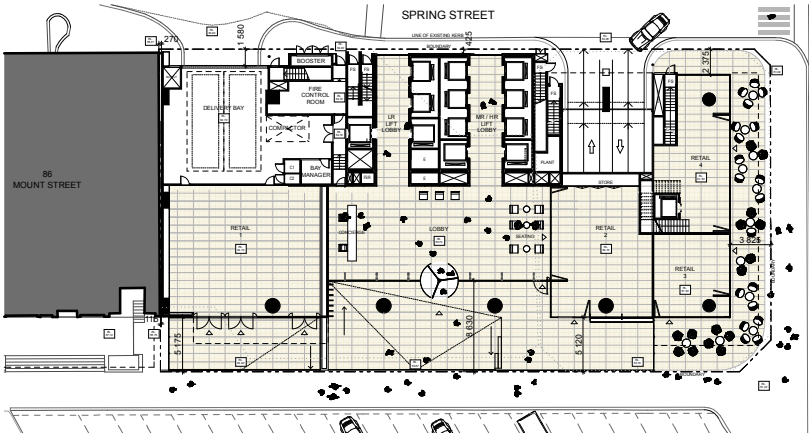

LEVEL 6 - GROUND

- SPL 200.700
- SPL 199.500
- LEVEL 44 - ROOF
- SPL 195.100
- LEVEL 43 - HIGH PLANT
- SPL 190.700
- LEVEL 42 - HIGH PLANT
- SPL 186.950
- LEVEL 41 - HR
- SPL 183.200
- LEVEL 40 - HR
- SPL 179.450
- LEVEL 39 - HR
- SPL 175.700
- LEVEL 38 - HR
- SPL 171.950
- LEVEL 37 - HR
- SPL 168.200
- LEVEL 36 - HR
- SPL 164.450
- LEVEL 35 - HR/RT
- SPL 160.700
- LEVEL 34 - HR/LR
- SPL 156.950
- LEVEL 33 - HR/LR
- SPL 153.200
- LEVEL 32 - HR/LR
- SPL 149.450
- LEVEL 31 - HR/RT
- SPL 145.700
- LEVEL 30 - MR
- SPL 141.950
- LEVEL 29 - MR
- SPL 138.200
- LEVEL 28 - MR
- SPL 134.450
- LEVEL 27 - MR
- SPL 130.700
- LEVEL 26 - MR
- SPL 126.950
- LEVEL 25 - MR
- SPL 123.200
- LEVEL 24 - MR
- SPL 119.450
- LEVEL 23 - MR
- SPL 115.700
- LEVEL 22 - MR/LR
- SPL 111.950
- LEVEL 21 - MID PLANT/RT
- SPL 108.200
- VEL 20 - SKY GARDEN/RT
- SPL 104.450
- LEVEL 19 - LR
- SPL 100.700
- LEVEL 18 - LR
- SPL 96.950
- LEVEL 17 - LR
- SPL 93.200
- LEVEL 16 - LR
- SPL 89.450
- LEVEL 15 - LR
- SPL 85.700
- LEVEL 14 - LR
- SPL 81.950
- LEVEL 13 - LR
- SPL 78.200
- LEVEL 12 - LR
- SPL 74.450
- LEVEL 11 - LOW PLANT
- SPL 70.700
- LEVEL 10 - LOW PLANT
- SPL 66.950
- LEVEL 9 - VOID
- SPL 63.200
- LEVEL 8 - RETAIL/RT
- SPL 59.450
- LEVEL 7 - UPPER RETAIL
- SPL 55.700
- LEVEL 6 - GROUND
- SPL 51.950
- LEVEL 5 - BASEMENT 1
- SPL 48.200
- LEVEL 4 - BASEMENT 2
- SPL 44.450
- LEVEL 3 - BASEMENT 3
- SPL 40.700
- LEVEL 2 - BASEMENT 4
- SPL 36.950
- LEVEL 1 - BASEMENT 5

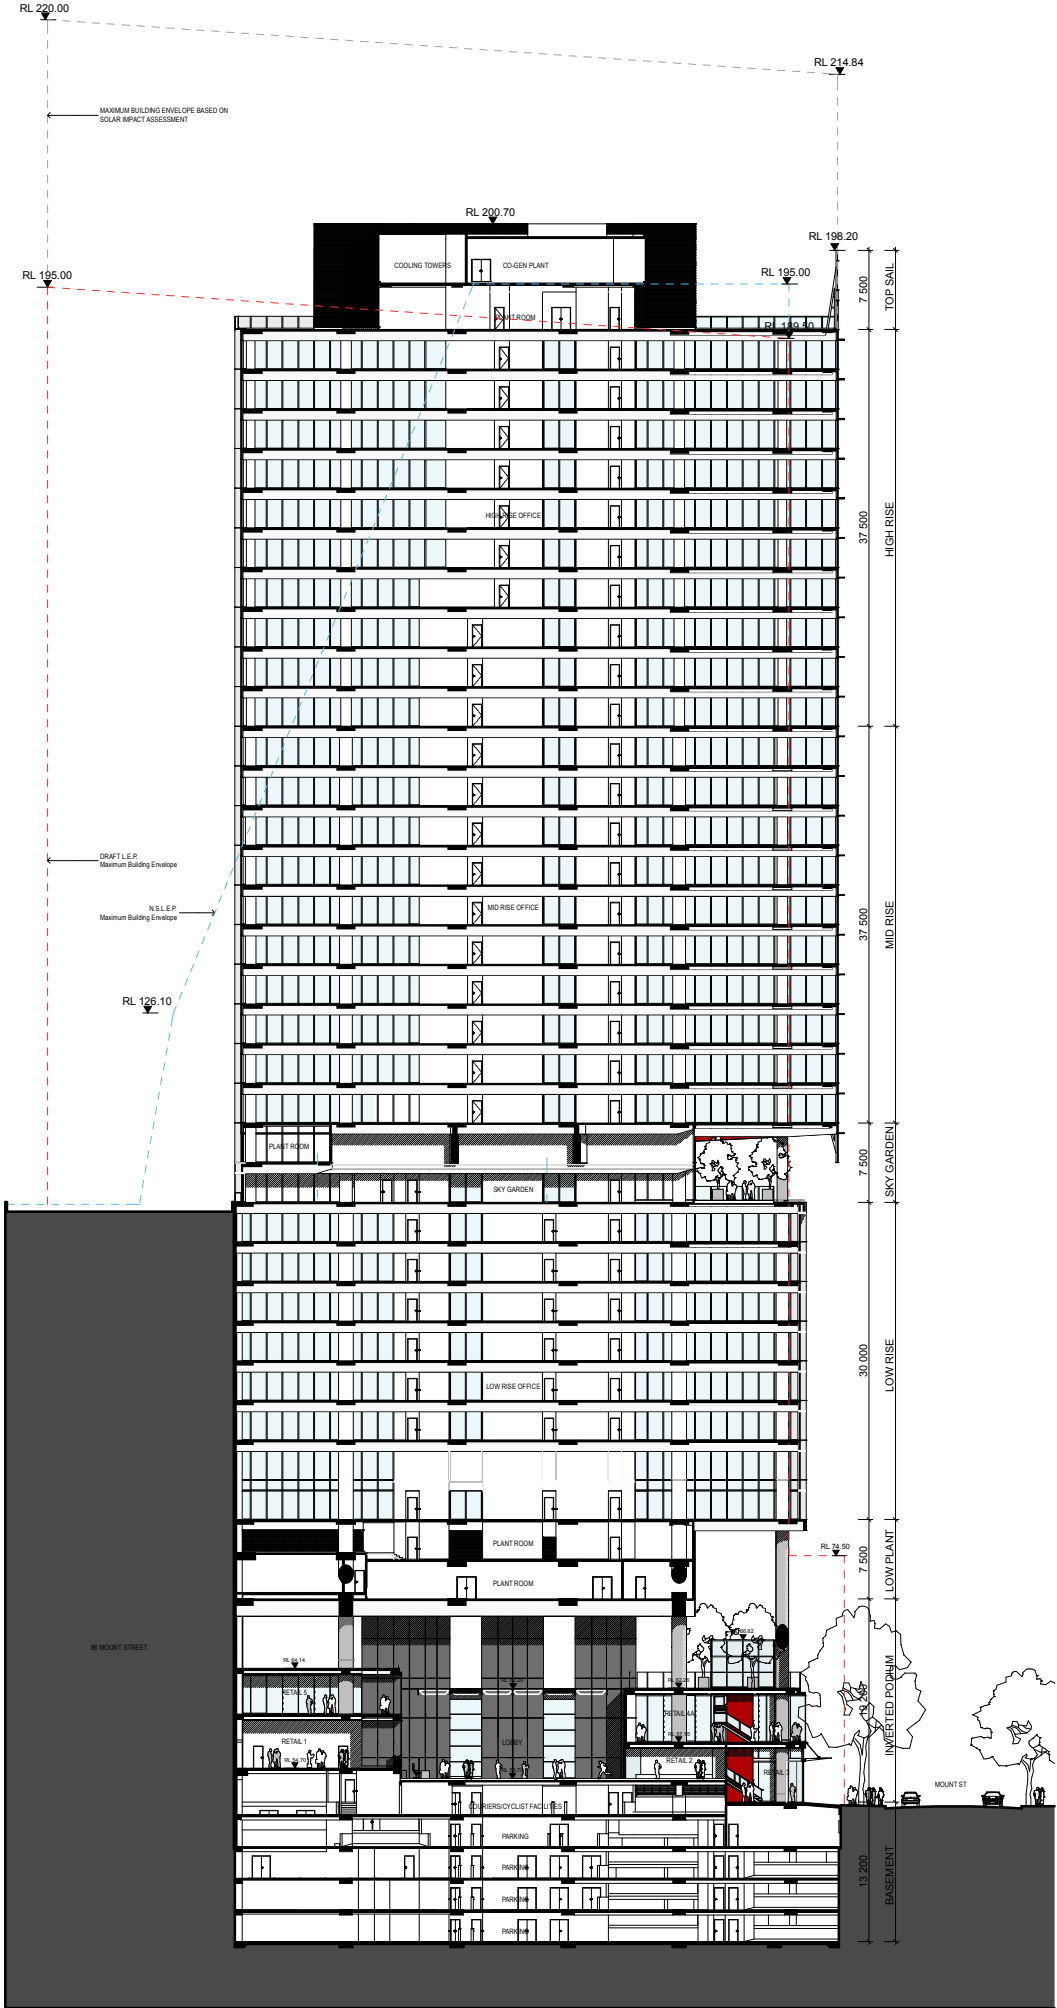

B -A	10/07/09 -15/05/09	PART 3A SUBMISSION PART 3A SUBMISSION	CLIENT LAING O'ROURKE LEVEL 4, 100 ARTHUR STREET NORTH SYDNEY, NSW 2060 P: 02 9903 0300 F: 02 9903 0333 W: www.laingorourke.com.au	ARCHITECTS RICE DAUBNEY ANALYSING CREATING AND IMPLEMENTING ARCHITECTURE 110 WALKER STREET NORTH SYDNEY 2060 T: 02 9956 2666 F: 02 9959 3015 rda@ricedaubney.com.au www.ricedaubney.com.au the rice daubney group (nsw) Pty Ltd - ABN 77 001 350 769 rice daubney trading trust - abn 56 880 304 993	PROJECT 100 MOUNT ST DEVELOPMENT North Sydney NSW 2060	DRAWING TITLE SETBACKS Plans and Section	SCALE 1:350	DATE MARCH 09	CHECKED SMA
No.	DATE	REVISION / ISSUE DETAILS					PROJECT NUMBER: 08001	DRAWING NUMBER: DA 23	REVISION A
THIS DOCUMENT IS THE COPYRIGHT OF RICE DAUBNEY (NSW) PTY LTD ALL INFORMATION ILLUSTRATED ON THIS DOCUMENT IS TO BE CHECKED AND VERIFIED ON SITE IN THE EVENT OF DISCREPANCIES BETWEEN THIS DOCUMENT AND THE SITE DO NOT SCALE DRAWINGS MANUALLY OR ELECTRONICALLY									