

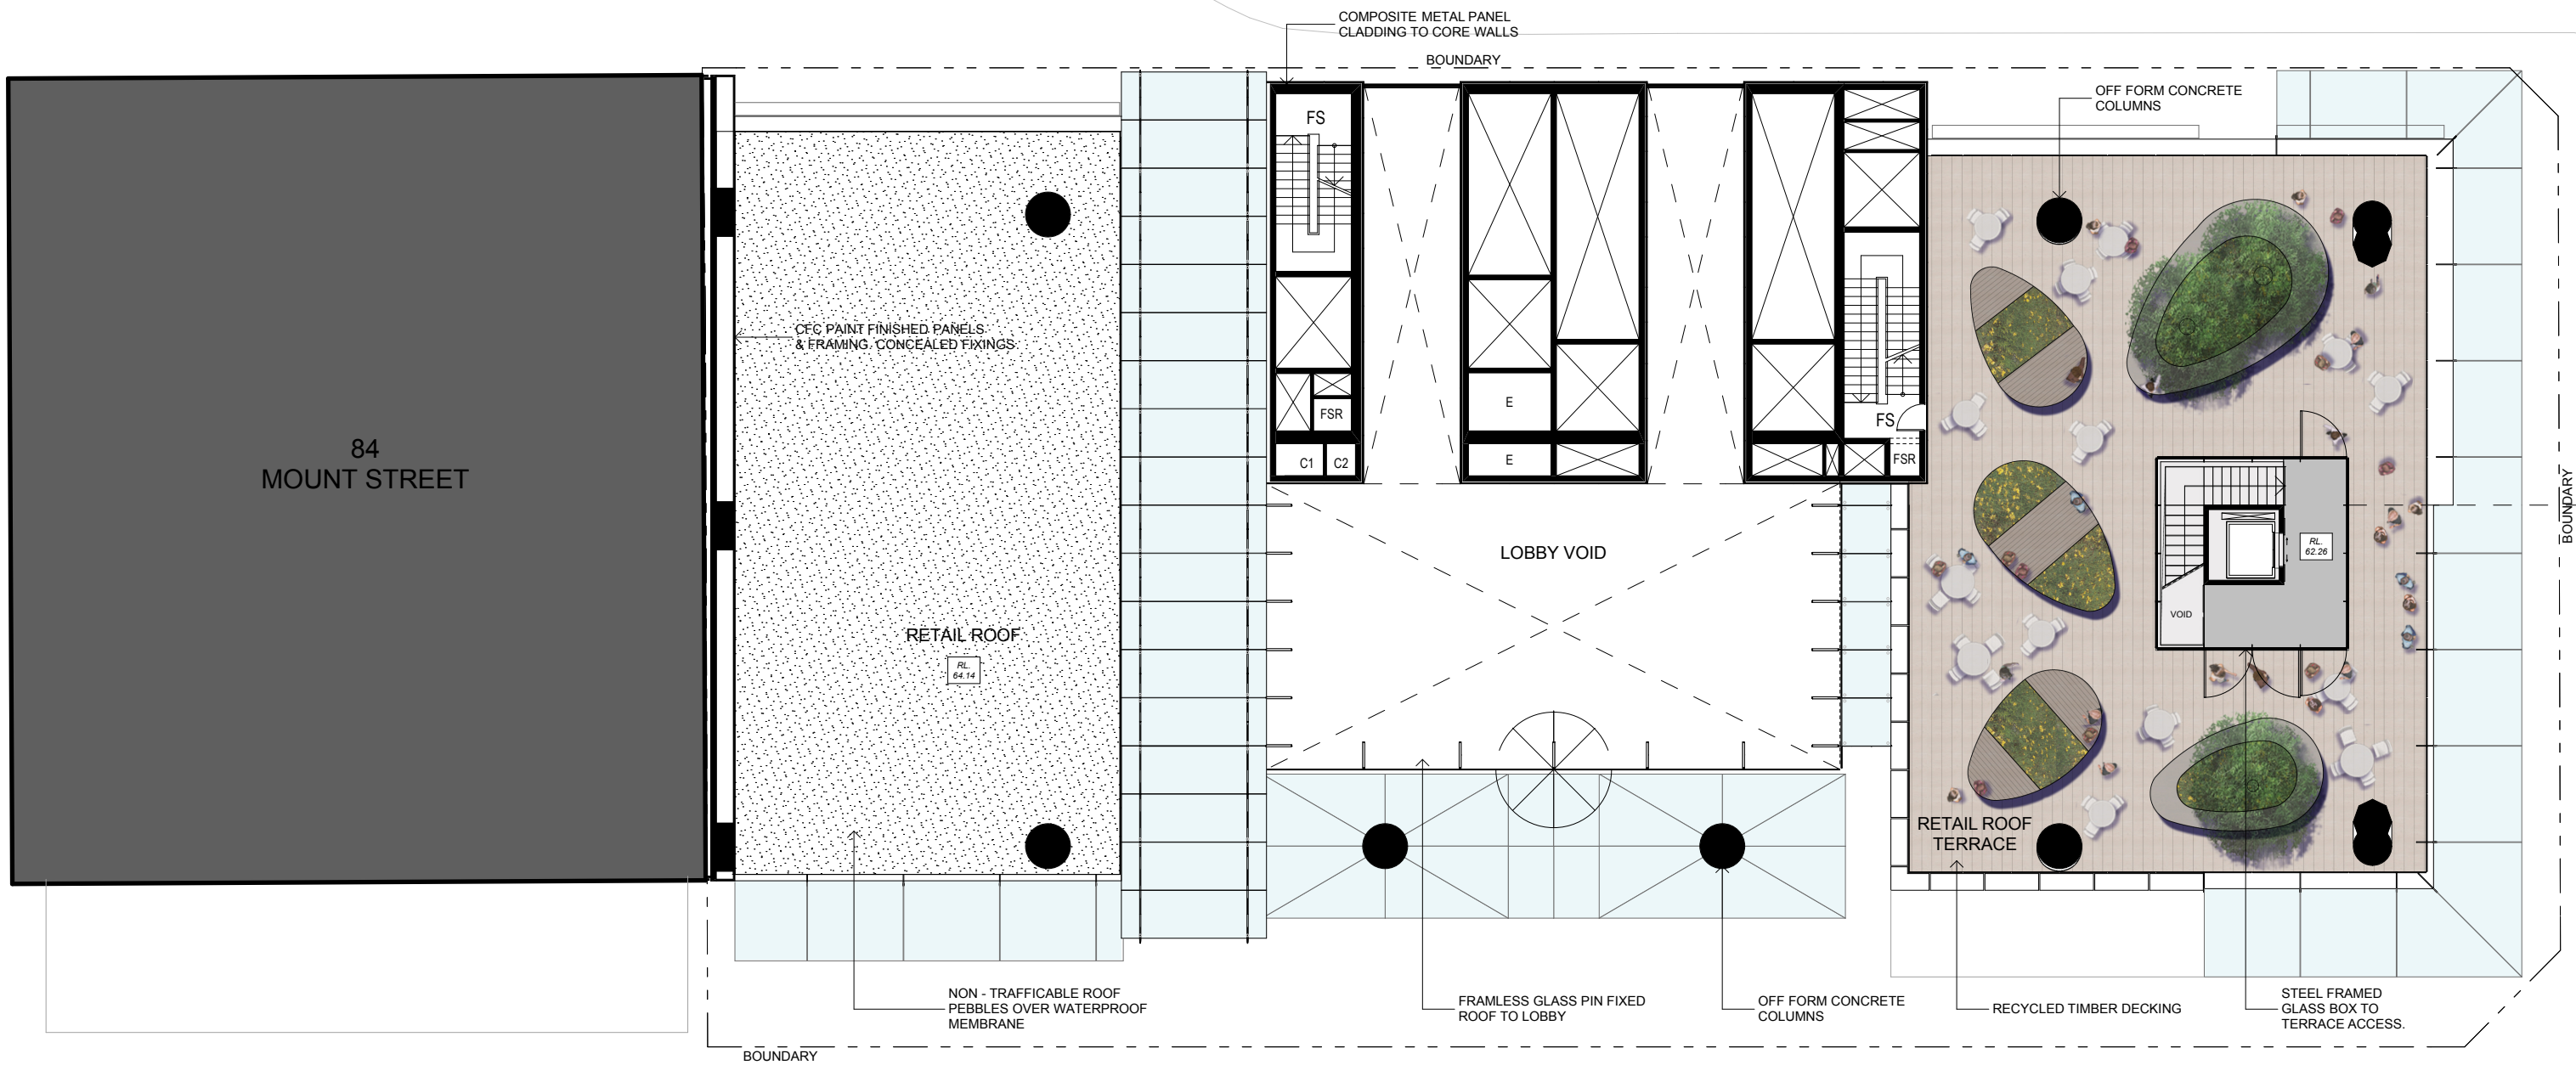
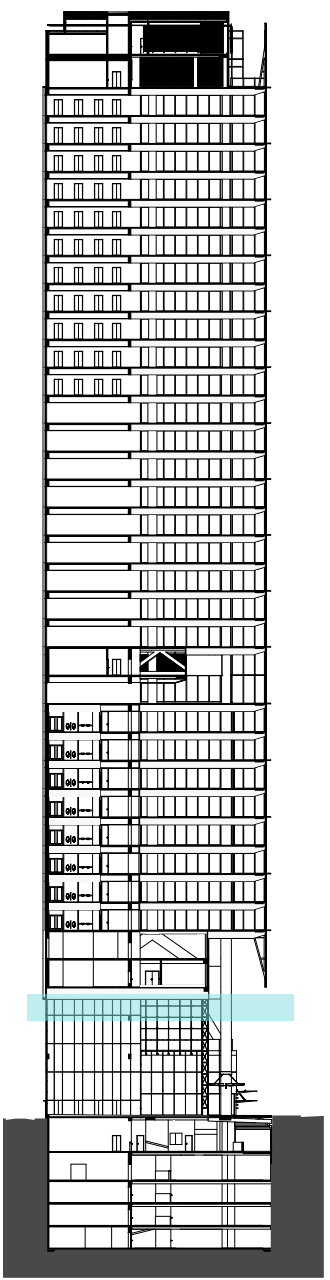



LEVEL 9 - VOID

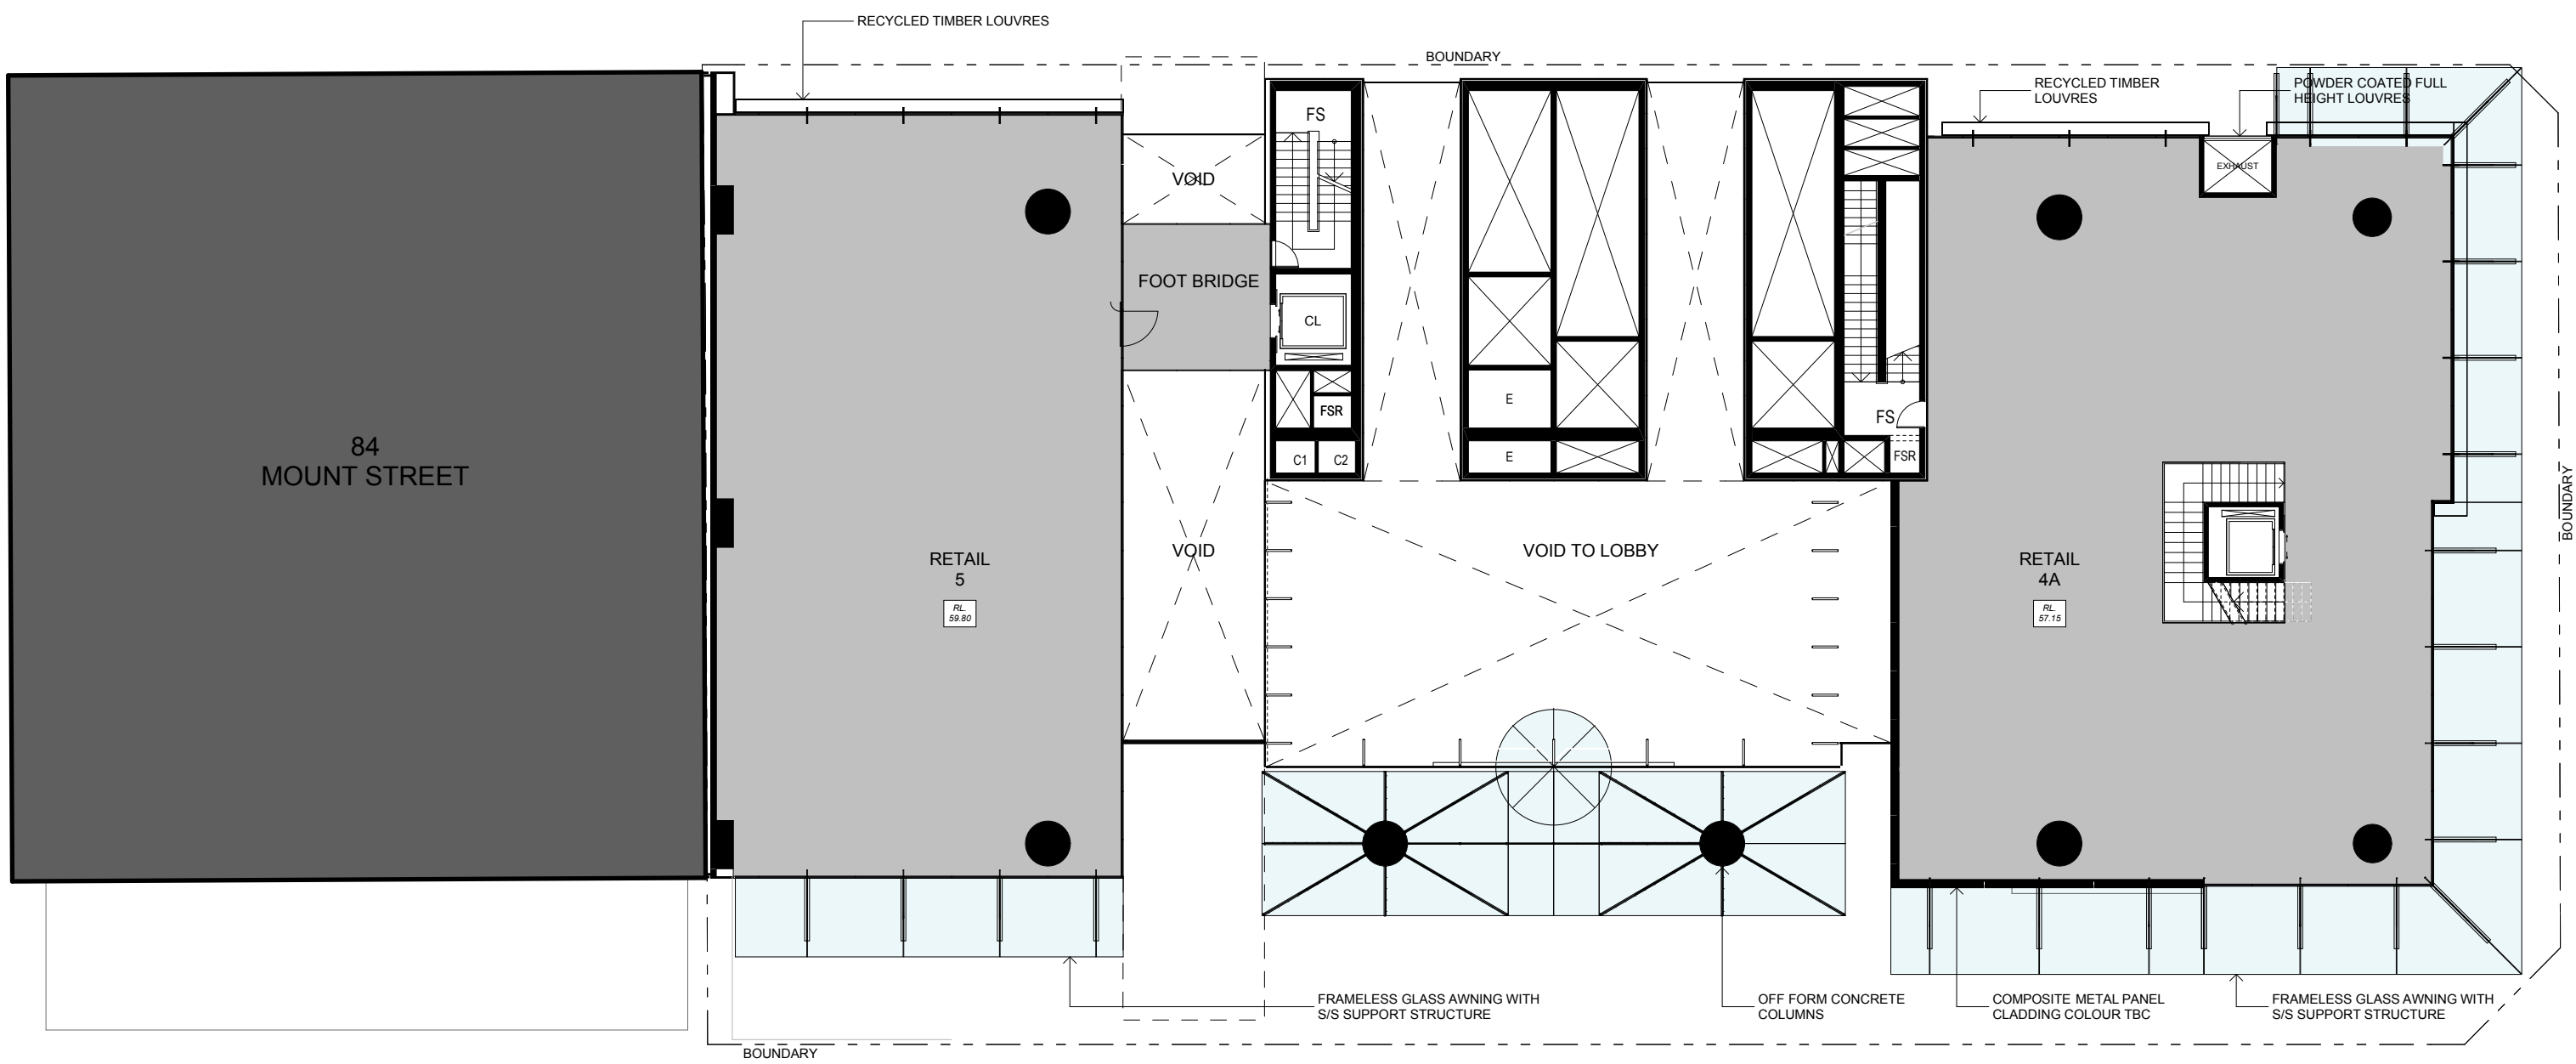

LEVEL 8 - RETAIL ROOF

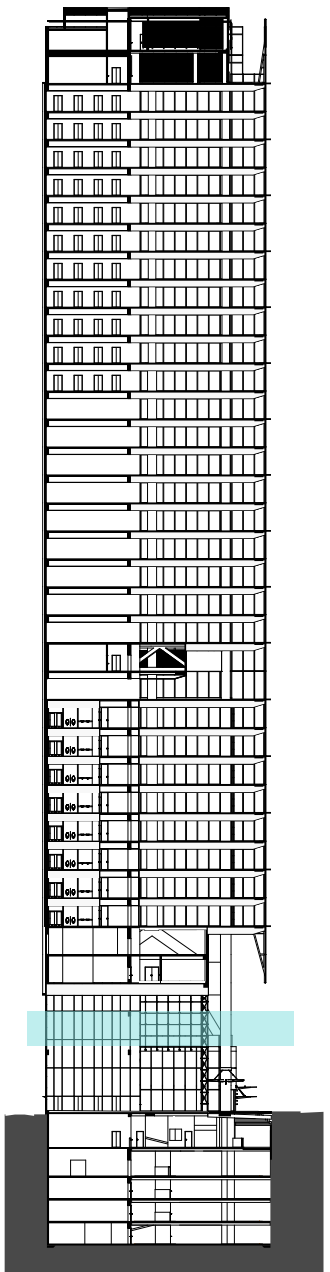

LEVEL 7 - UPPER RETAIL

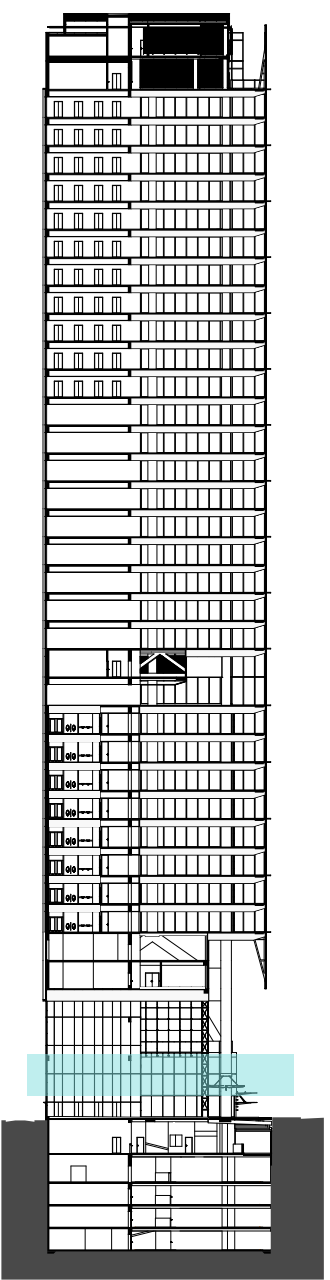

B A	15/12/09 15/05/09	PPR PART 3A SUBMISSION		CLIENT LAING O'ROURKE the property, the people, the vision LEVEL 4, 100 ARTHUR STREET NORTH SYDNEY, NSW 2060 P: 02 9903 0300 F: 02 9903 0333 W: www.laingorourke.com.au	Delmege the property, the people, the vision LEVEL 5, 90 MOUNT STREET NORTH SYDNEY, NSW 2060 P: 02 9922 7722 F: 02 9922 3000 W: www.delmege.com.au	ARCHITECTS RICE DAUBNEY ANALYSING CREATING AND IMPLEMENTING ARCHITECTURE 110 WALKER STREET NORTH SYDNEY 2060 T: 02 9956 2666 F: 02 9959 3015 info@ricedaubney.com.au www.ricedaubney.com.au the rice daubney group (nsw) Pty Ltd - abn: 77 001 350 769 rice daubney trading trust - abn: 56 880 304 993		PROJECT 100 MOUNT ST DEVELOPMENT North Sydney NSW 2060	DRAWING TITLE LEVELS 7, 8 & 9 Upper Retail, Roof & Void Plans	SCALE: 1:200 @ A1 PROJECT NUMBER: 08001	DATE: MARCH 09 DRAWING NUMBER: DA 14	CHECKED: SMA REVISION: B