

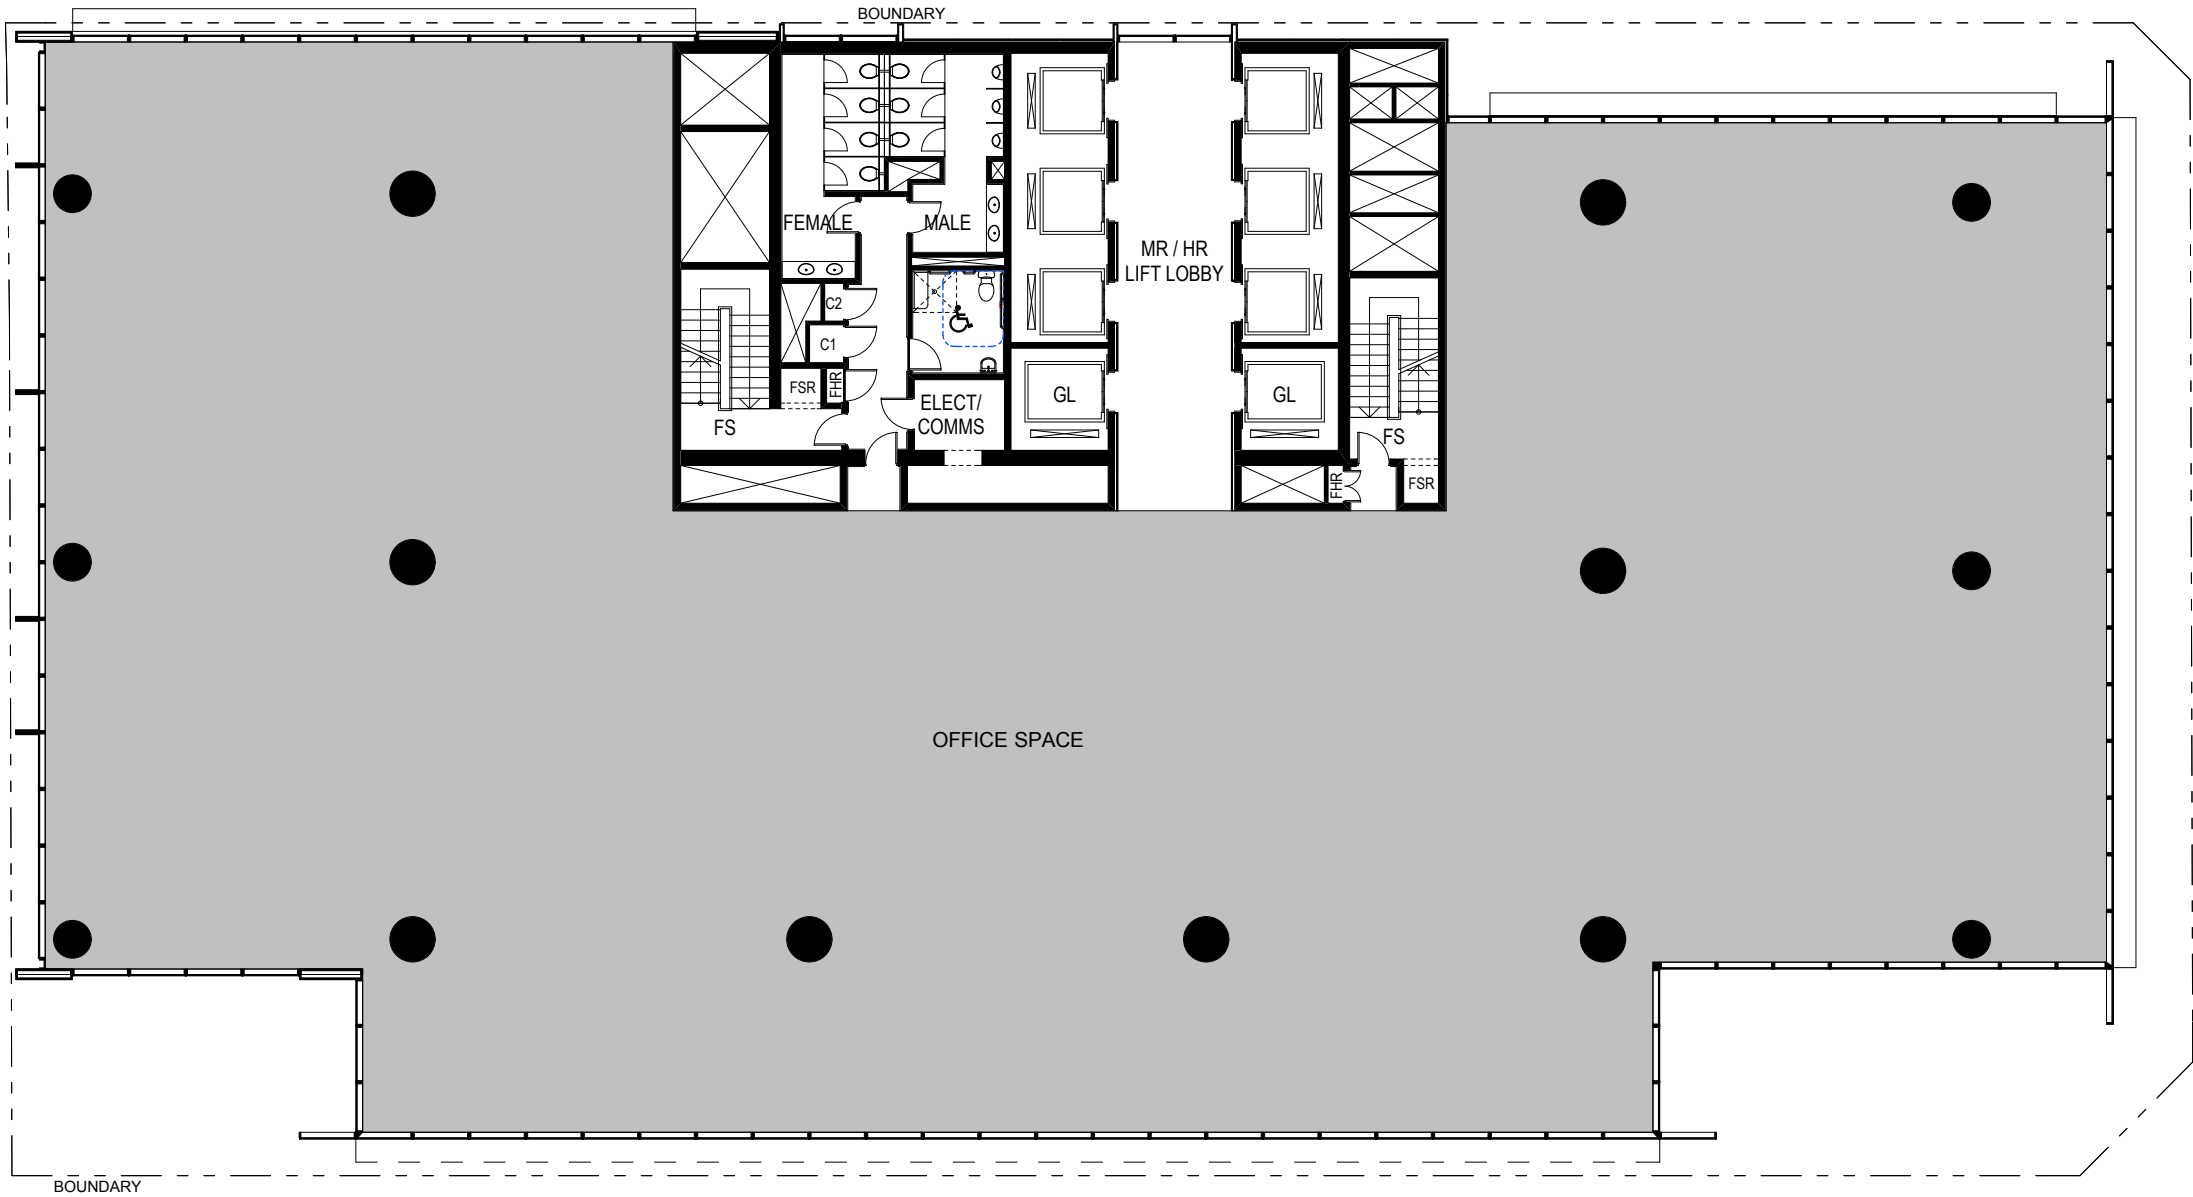
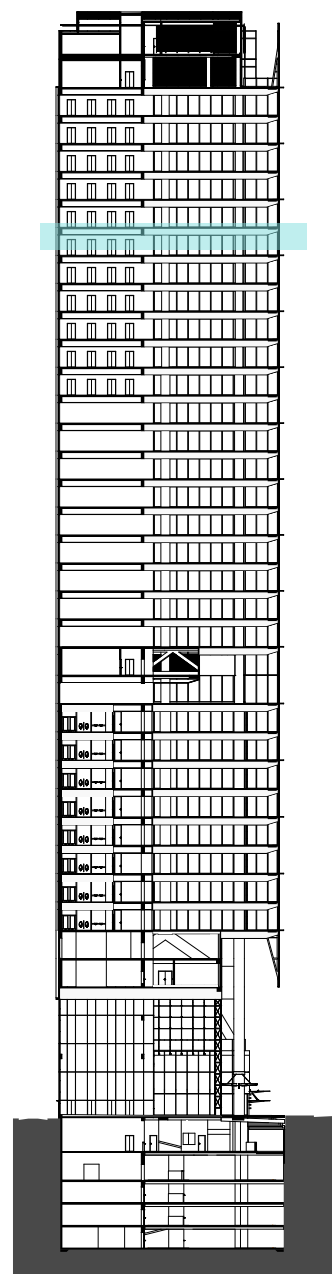



LEVEL 36 - TYPICAL HIGH RISE

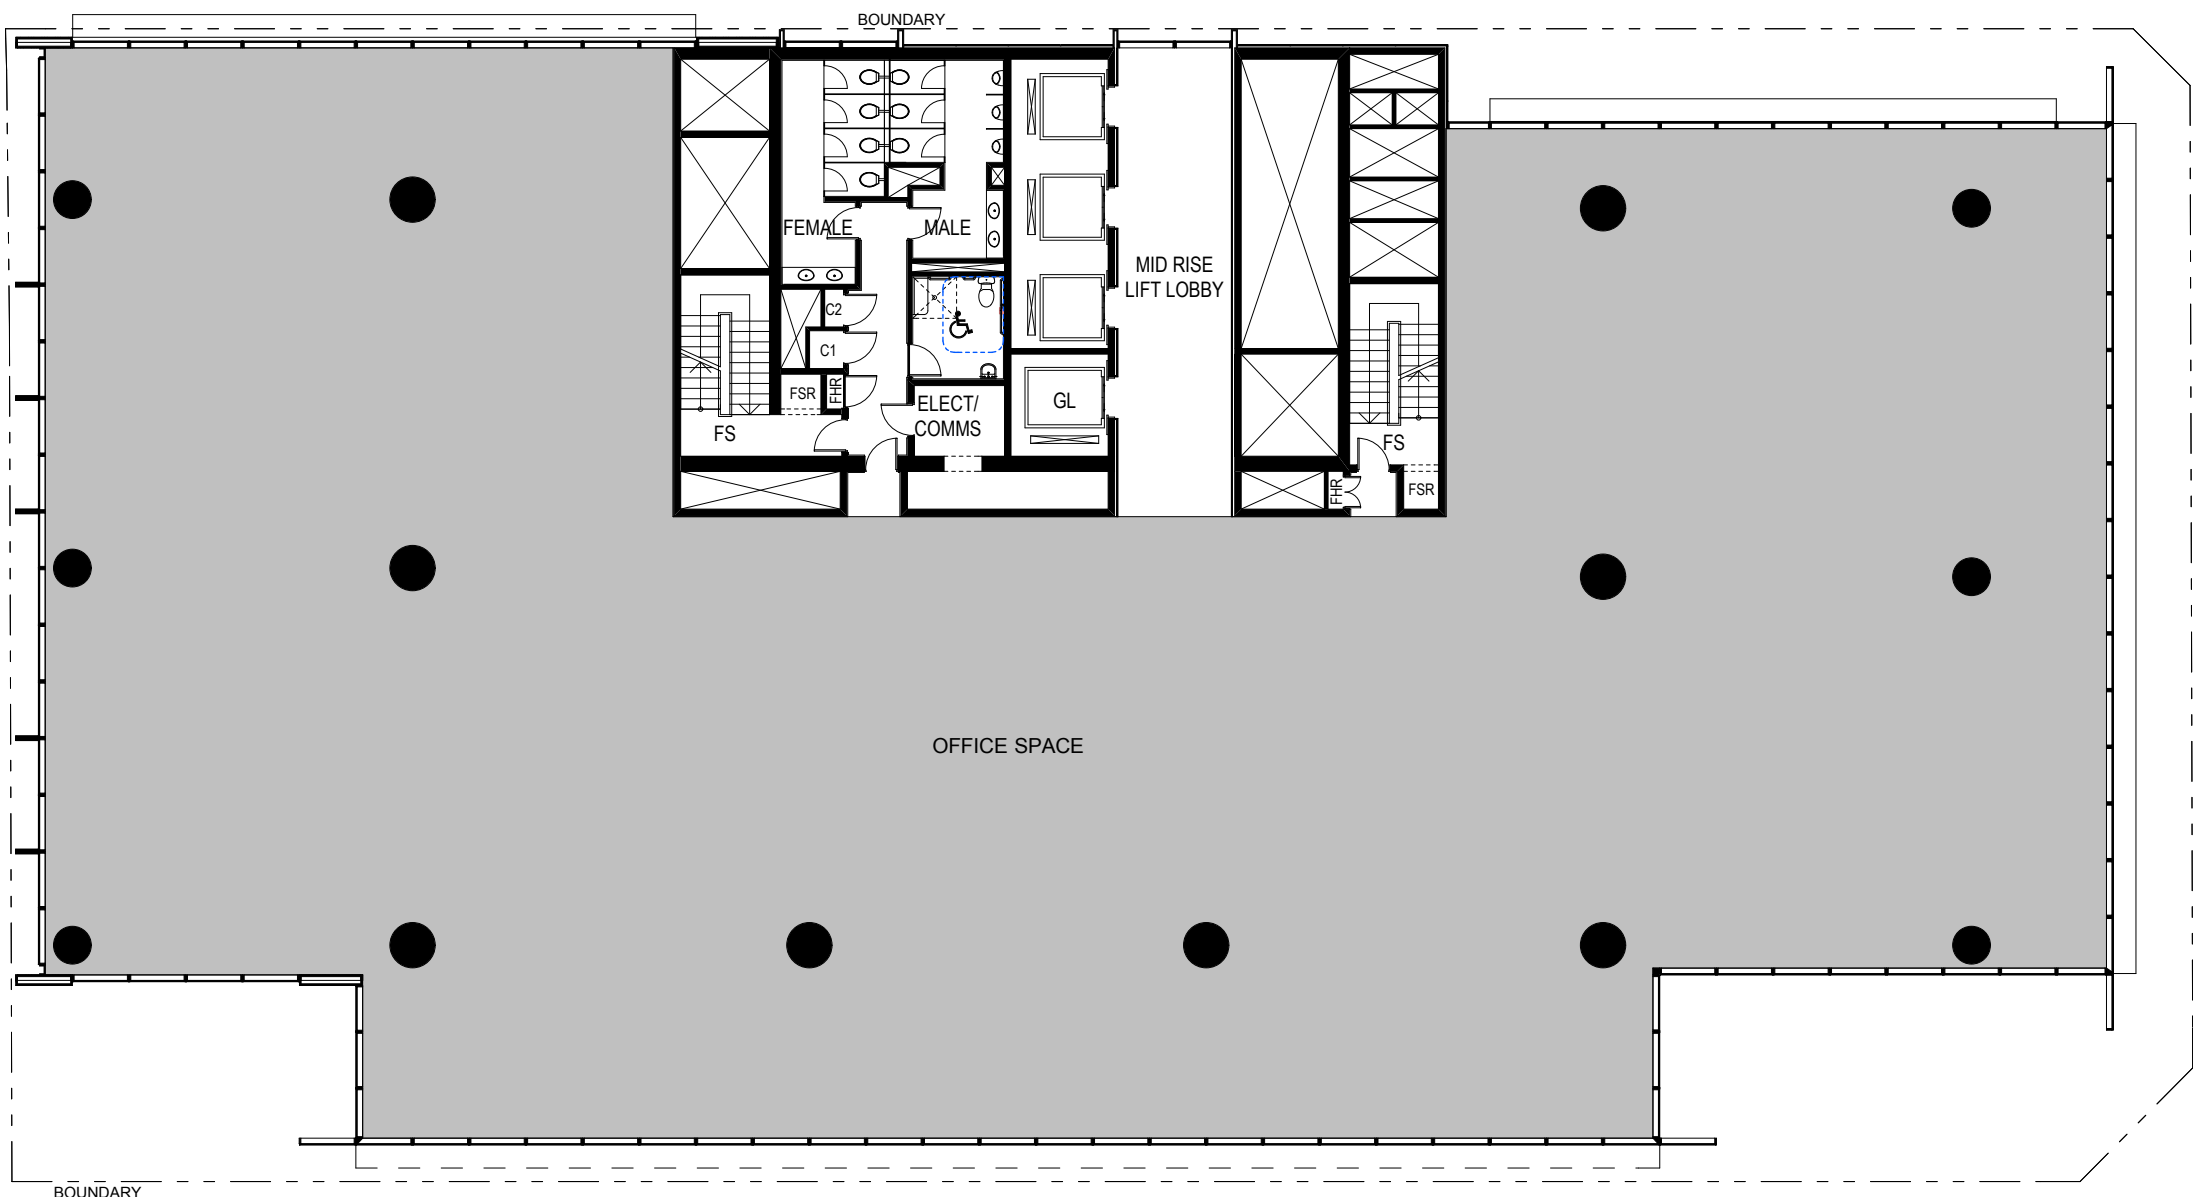

LEVEL 31 - MID RISE TRANSFER FLOOR

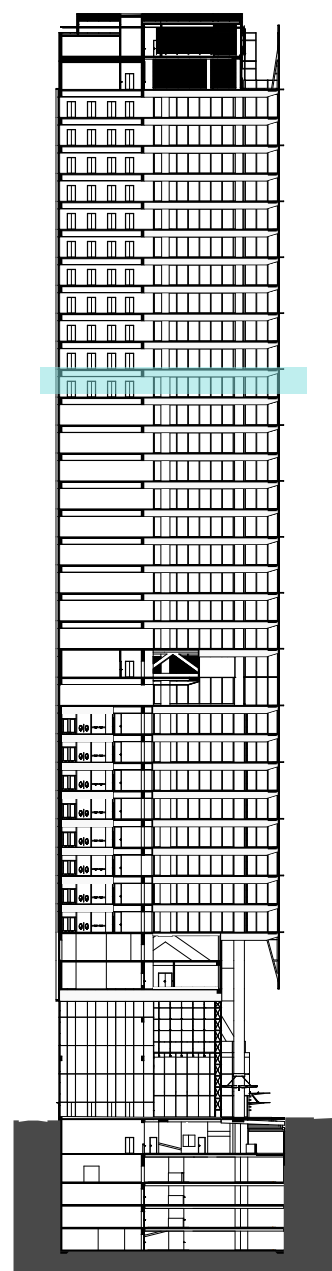

LEVEL 23 - TYPICAL MID RISE

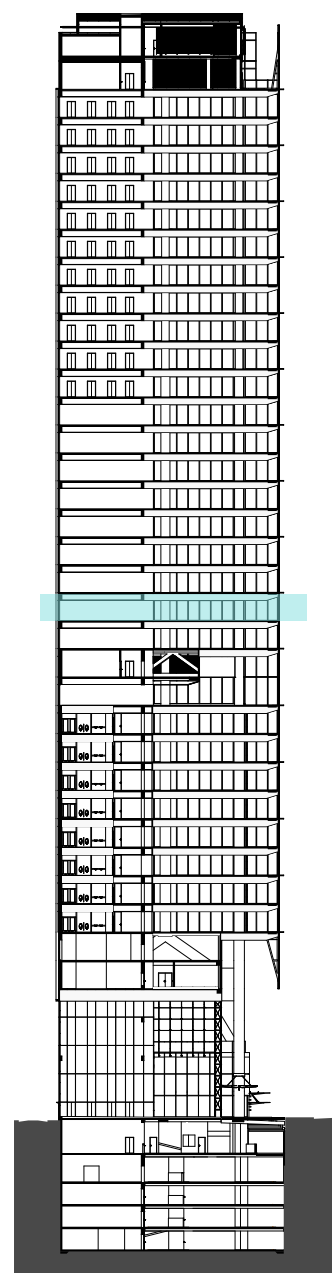

					 the property, the people, the vision				 ANALYSING CREATING AND IMPLEMENTING ARCHITECTURE	
--	--	