



Do not scale drawings. Verify all dimensions on site

| issue | amendment | date |
|-------|-----------------------------------|----------|
| A | SECTION 75W APPLICATION | 12.08.11 |
| B | SECTION 75W APPLICATION AMENDMENT | 11.11.11 |


SECTION 1

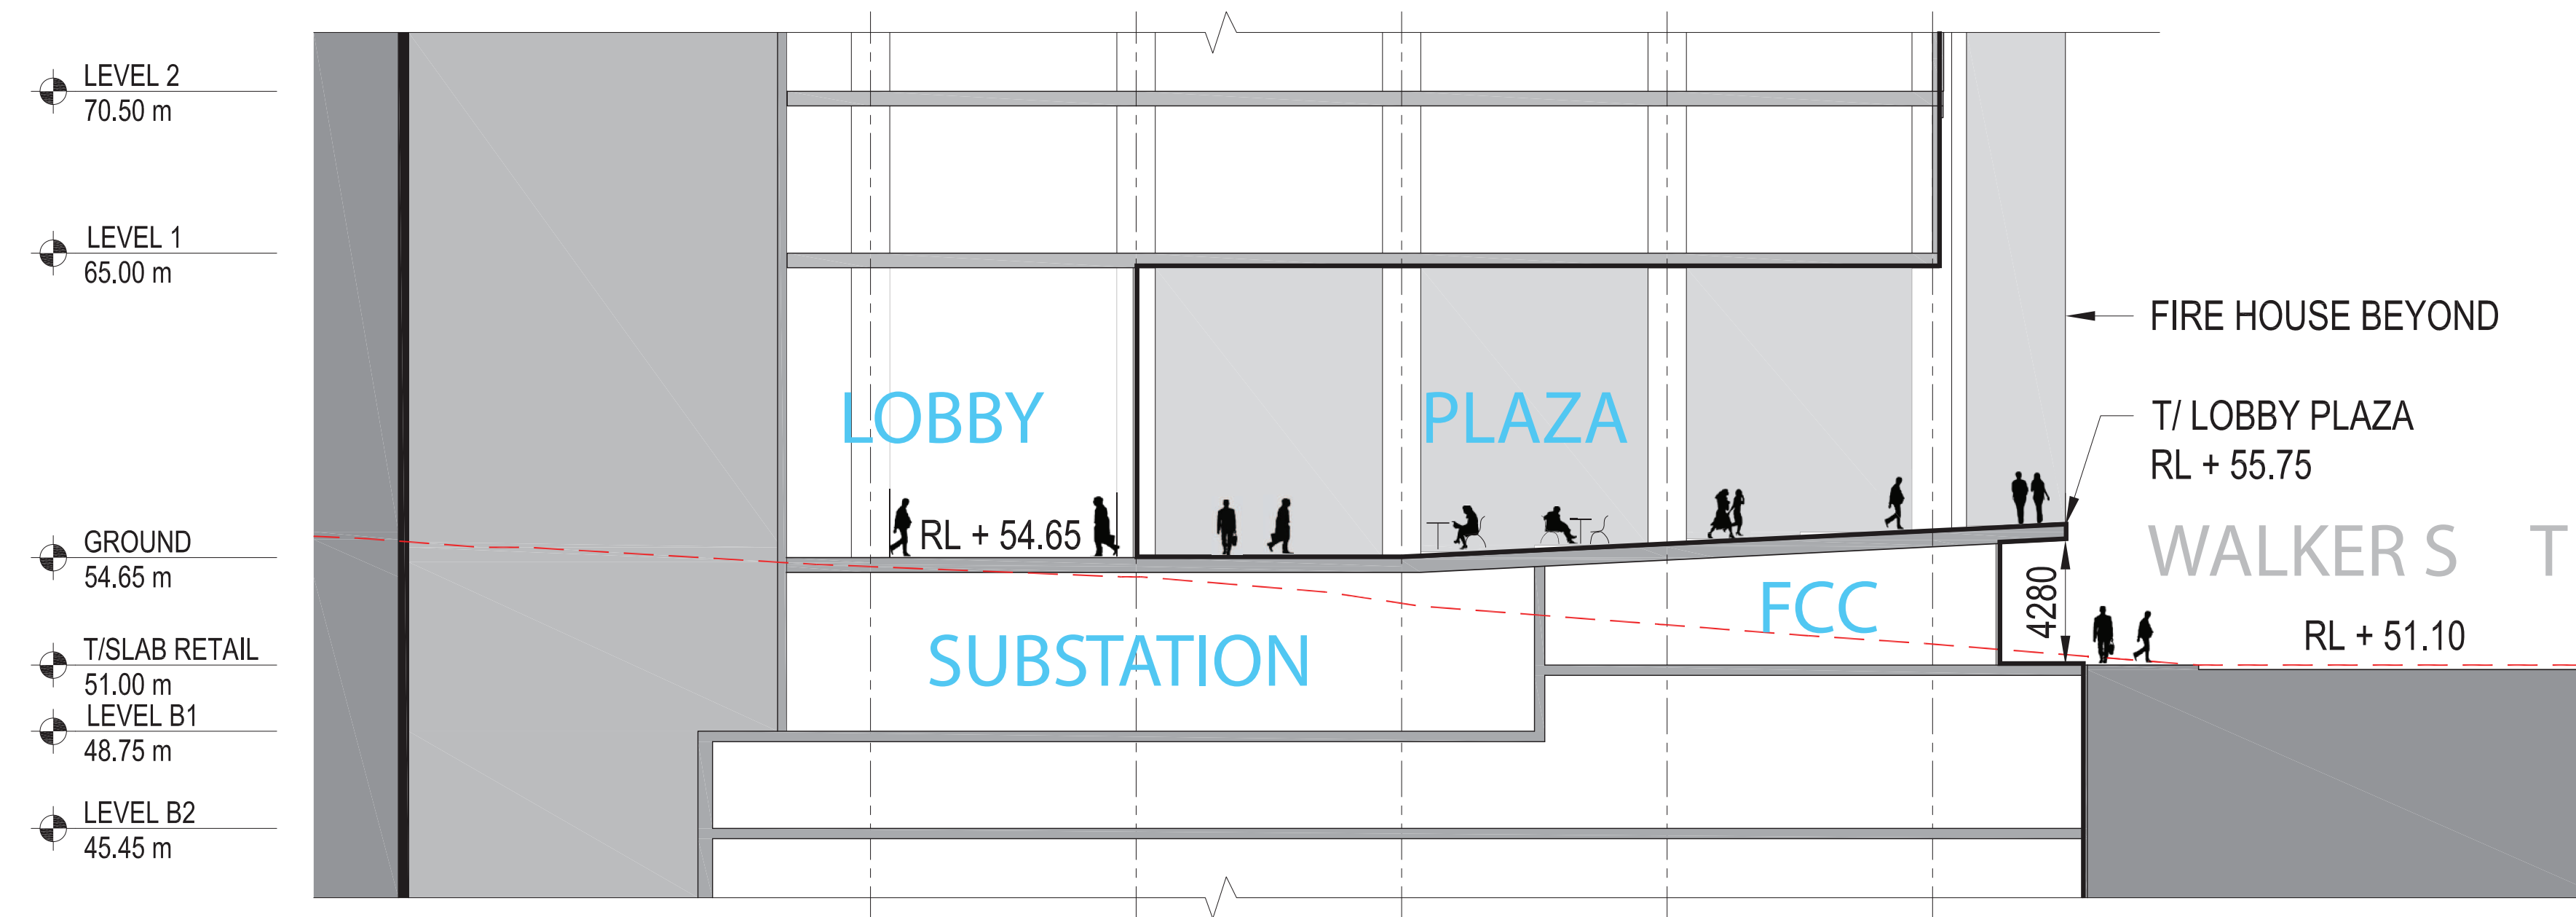

SECTION 2

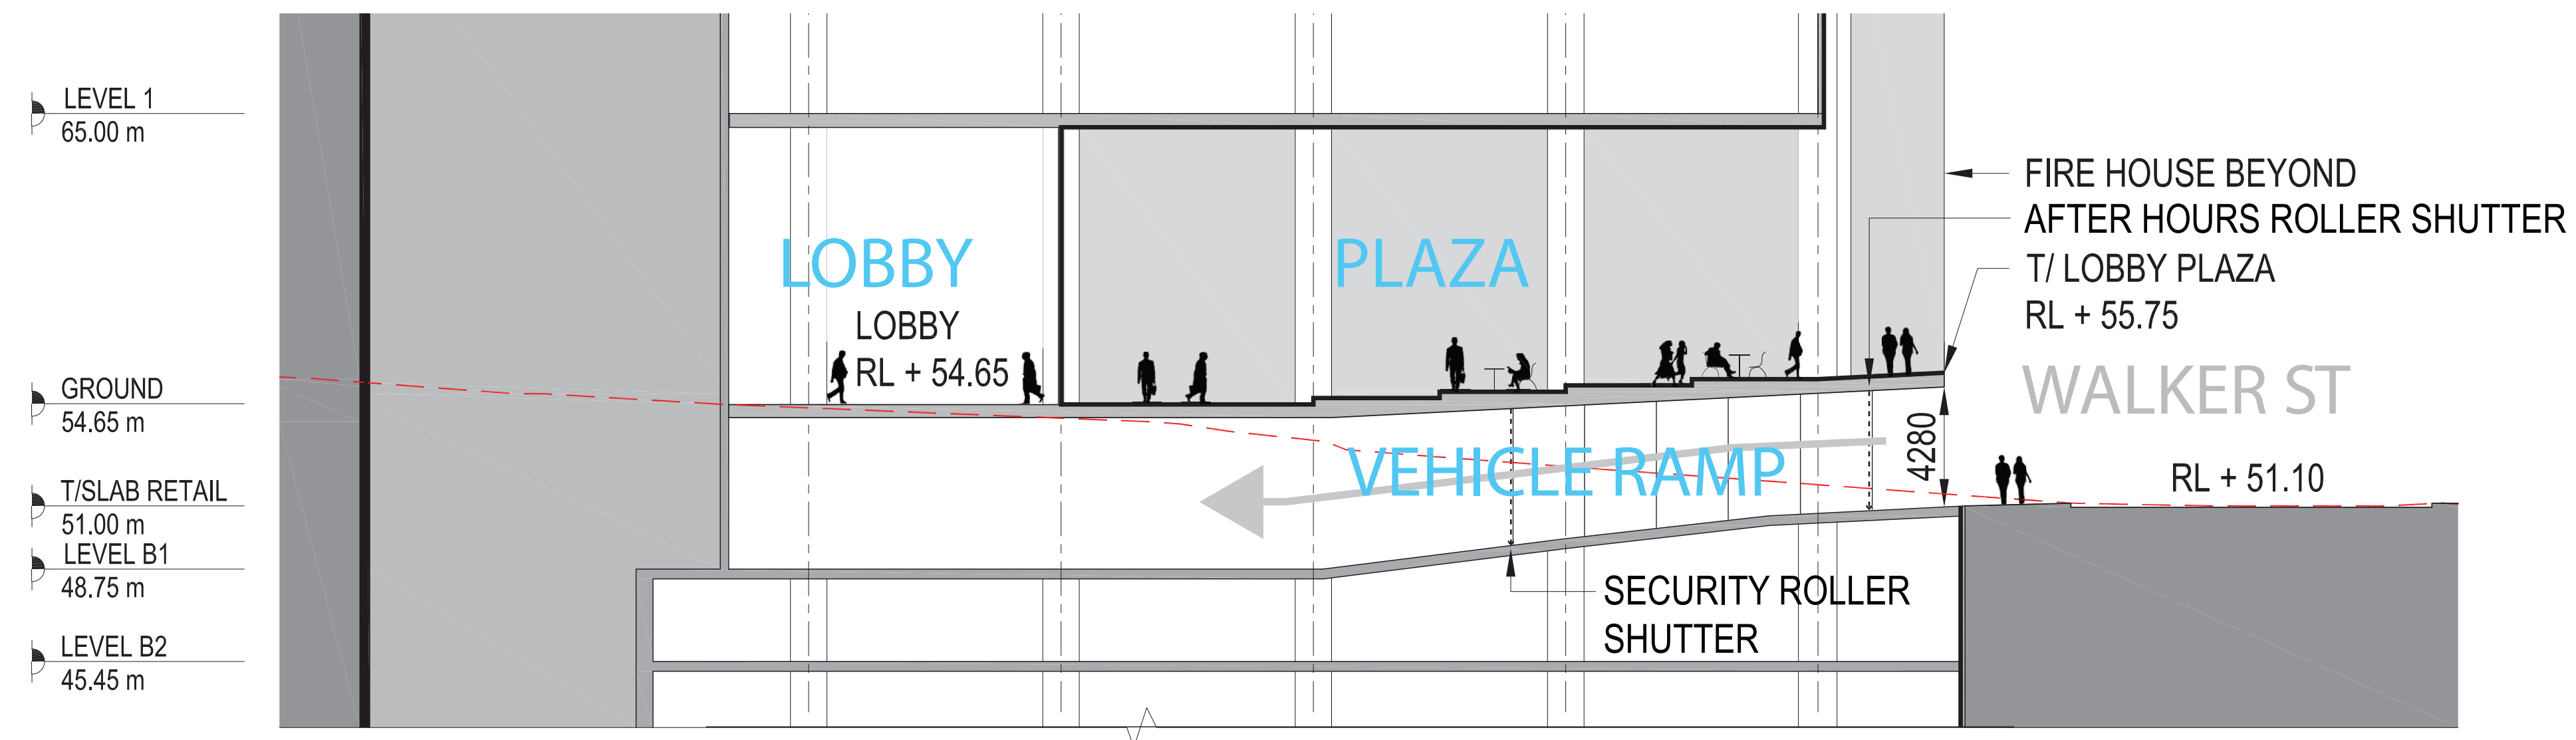

SECTION 3

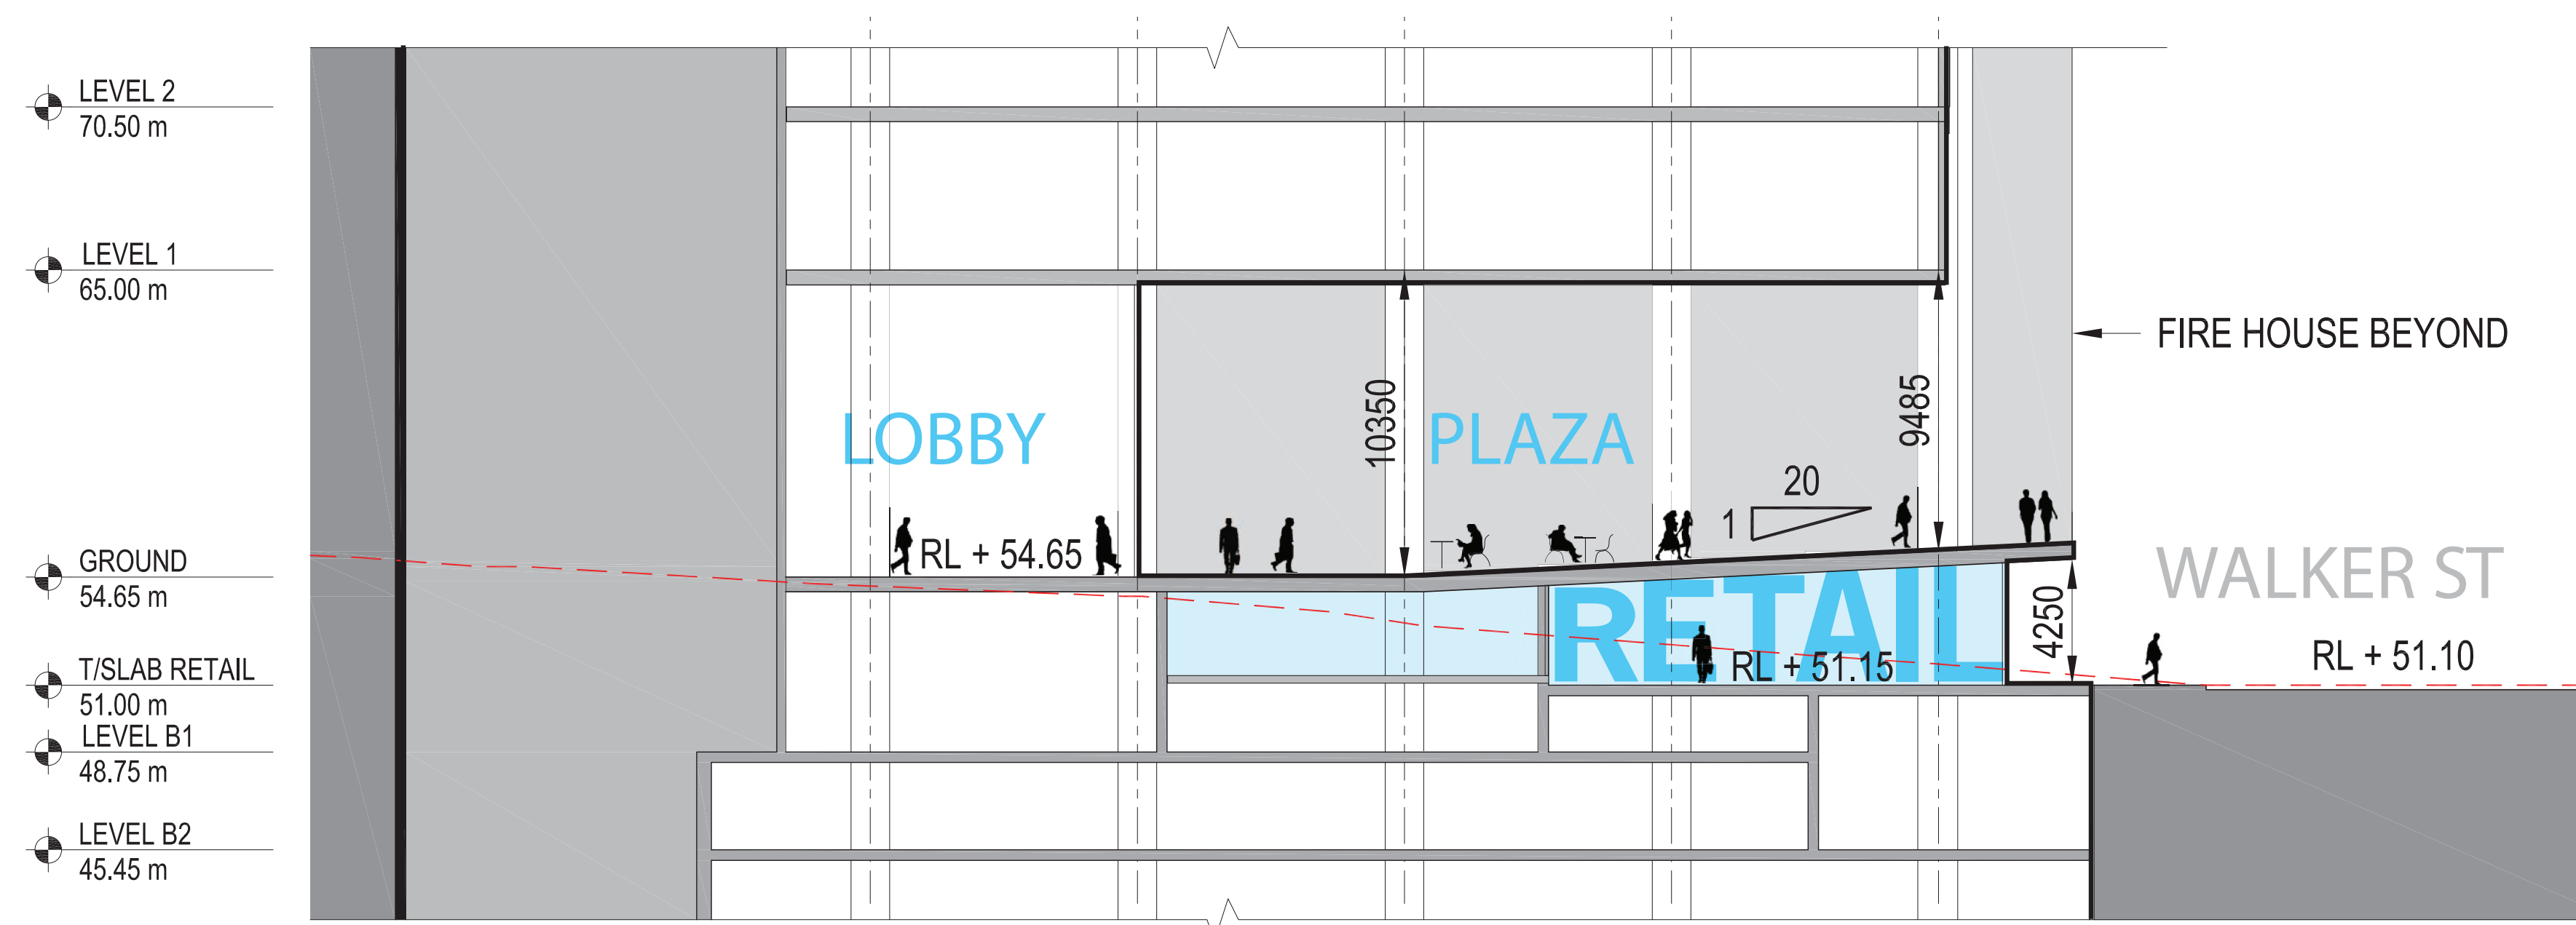

client

L4 100 Arthur St North Sydney
PO Box 1505 North Sydney NSW 2060

SOM

Skidmore, Owings & Merrill LLP
224 South Michigan Avenue, Suite 1000
Chicago, Illinois 60604

architectus™

Architectus Sydney
Level 3 341 George Street
Sydney NSW 2000
T (61 2) 8252 8400
F (61 2) 8252 8600
sydney@architectus.com.au

Sydney
Melbourne
Auckland
Brisbane
Shanghai

ABN 11 098 489 448

project

100 Mount Street, North Sydney

drawing

Plaza Sections

scale

drawing no.

drawn

DA112

checked

issue

project no

110059

3