



Do not scale drawings. Verify all dimensions on site

issue	amendment	date
A	SECTION 75W APPLICATION	31.08.11
B	SECTION 75W APPLICATION AMENDMENT	11.11.11

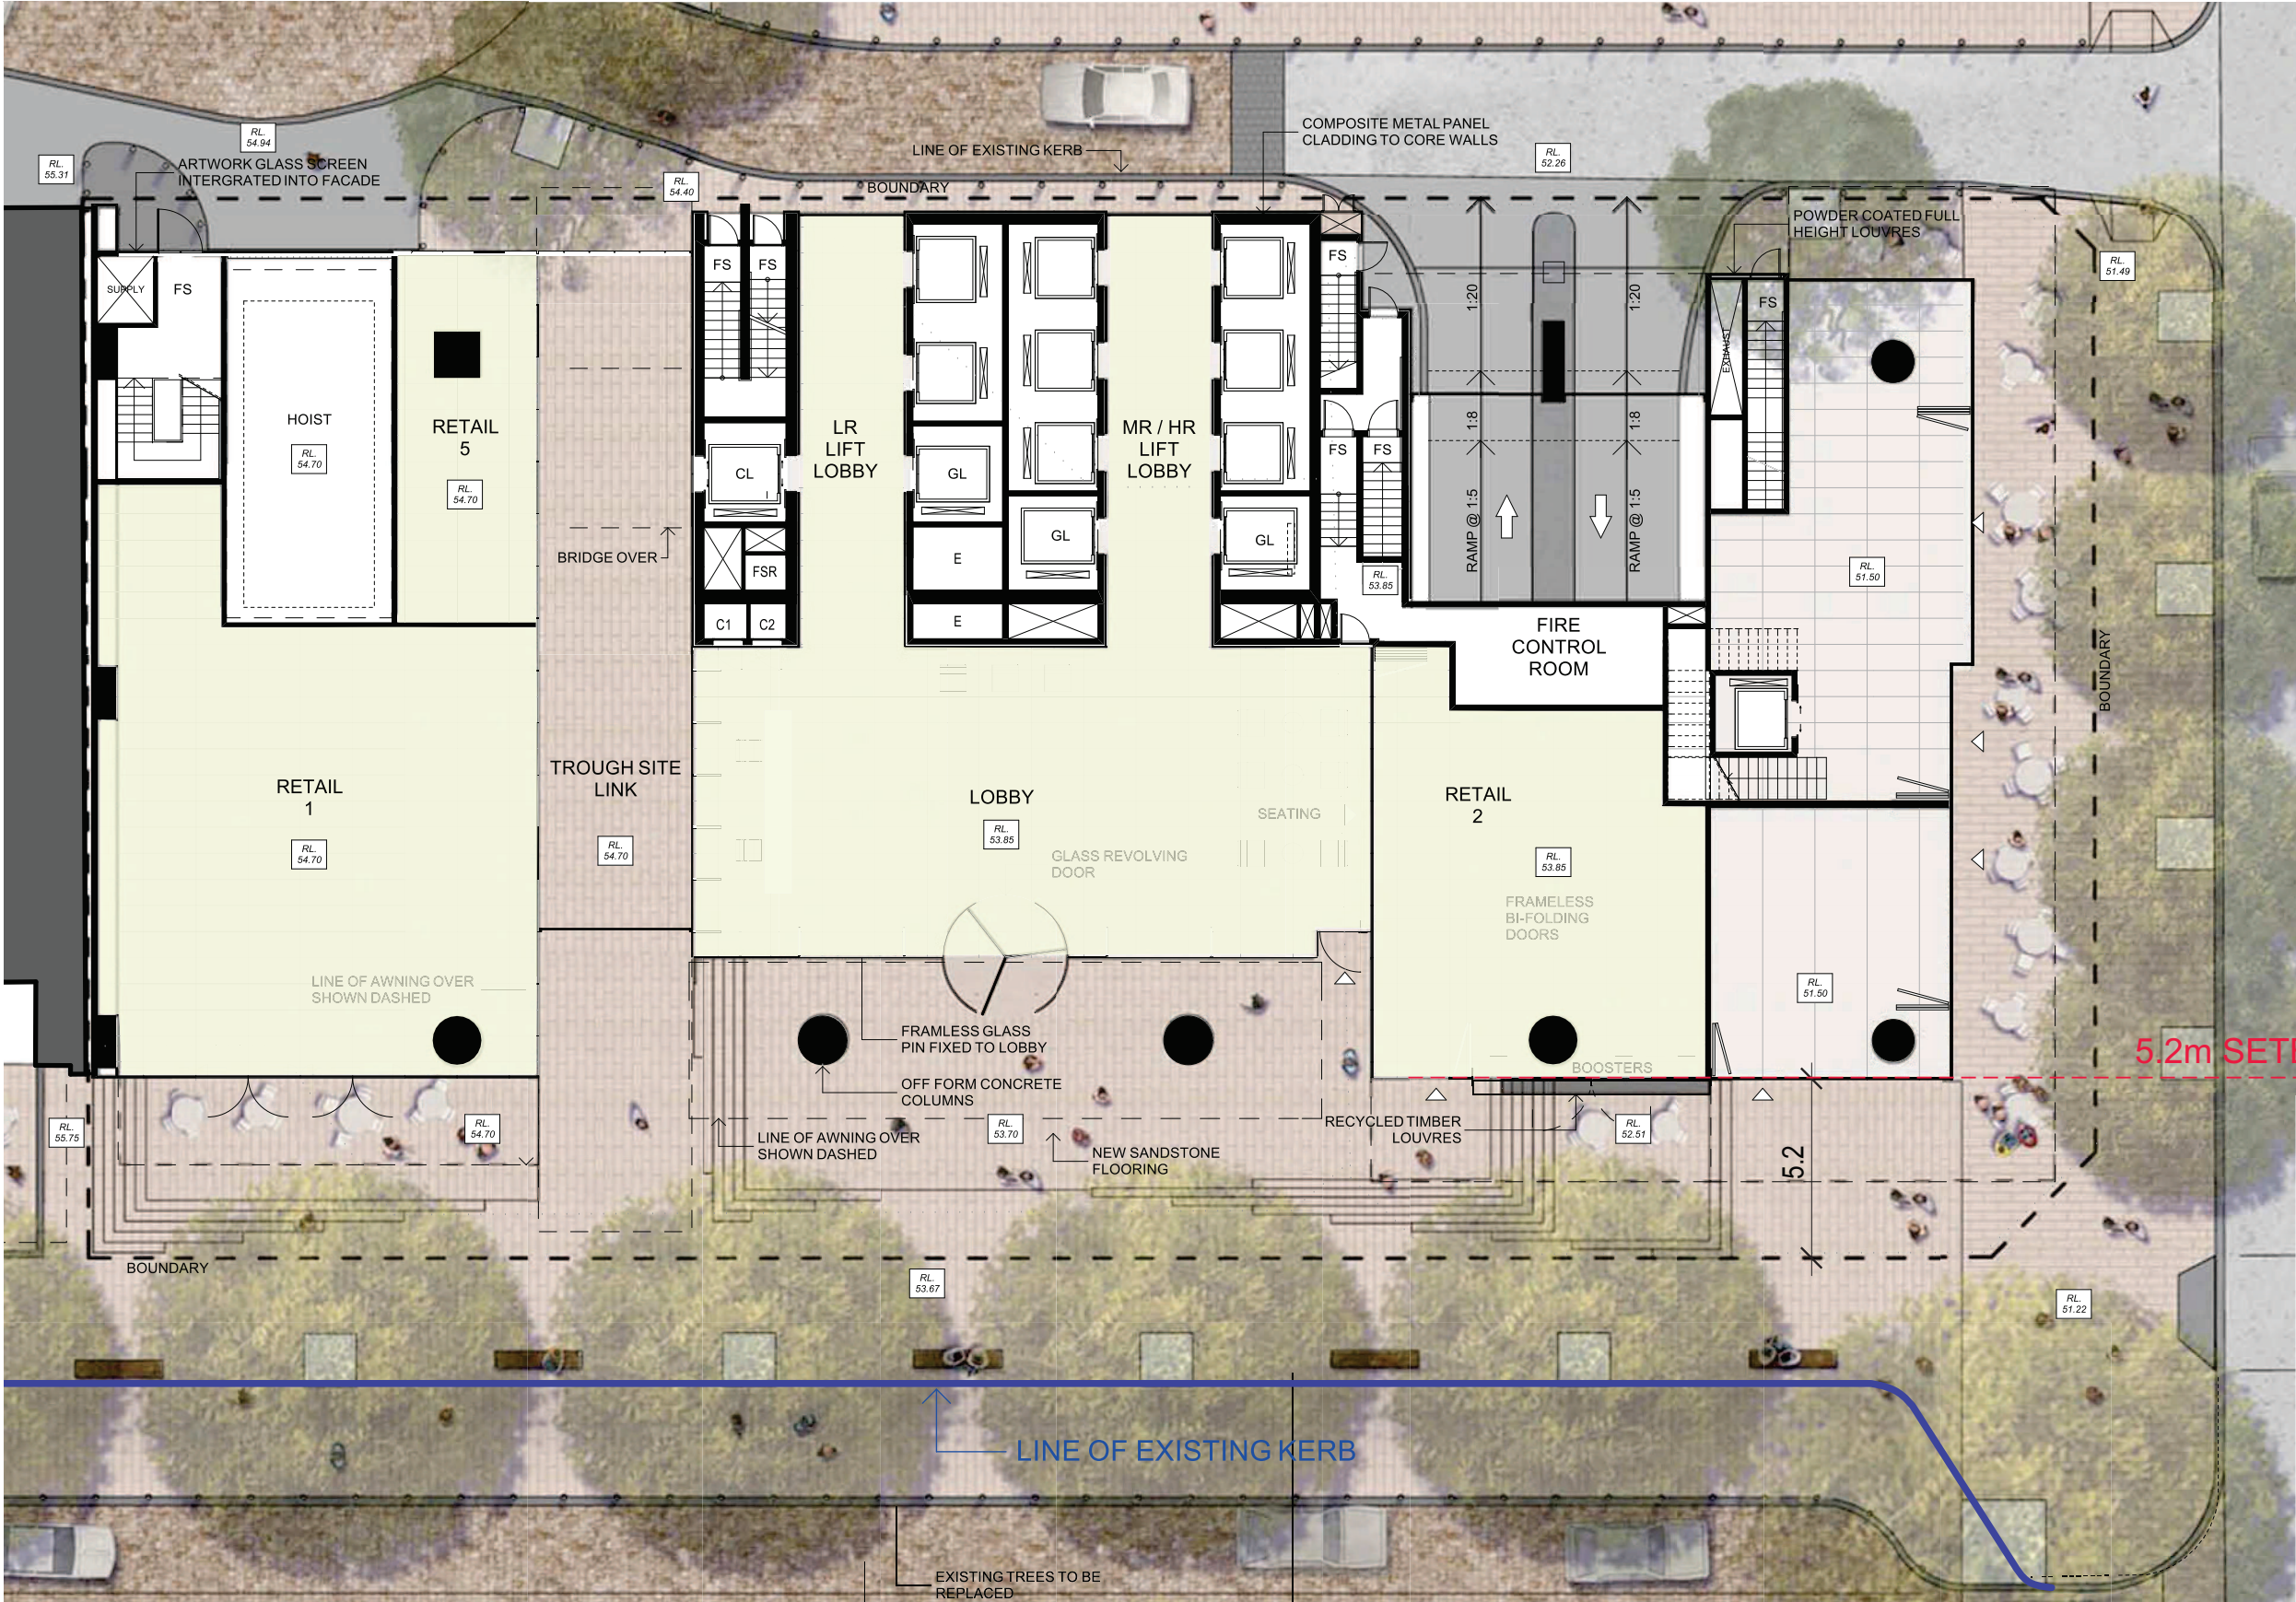


Approved: Ground Floor (Level 6) FFL: 53.85 (Lobby)

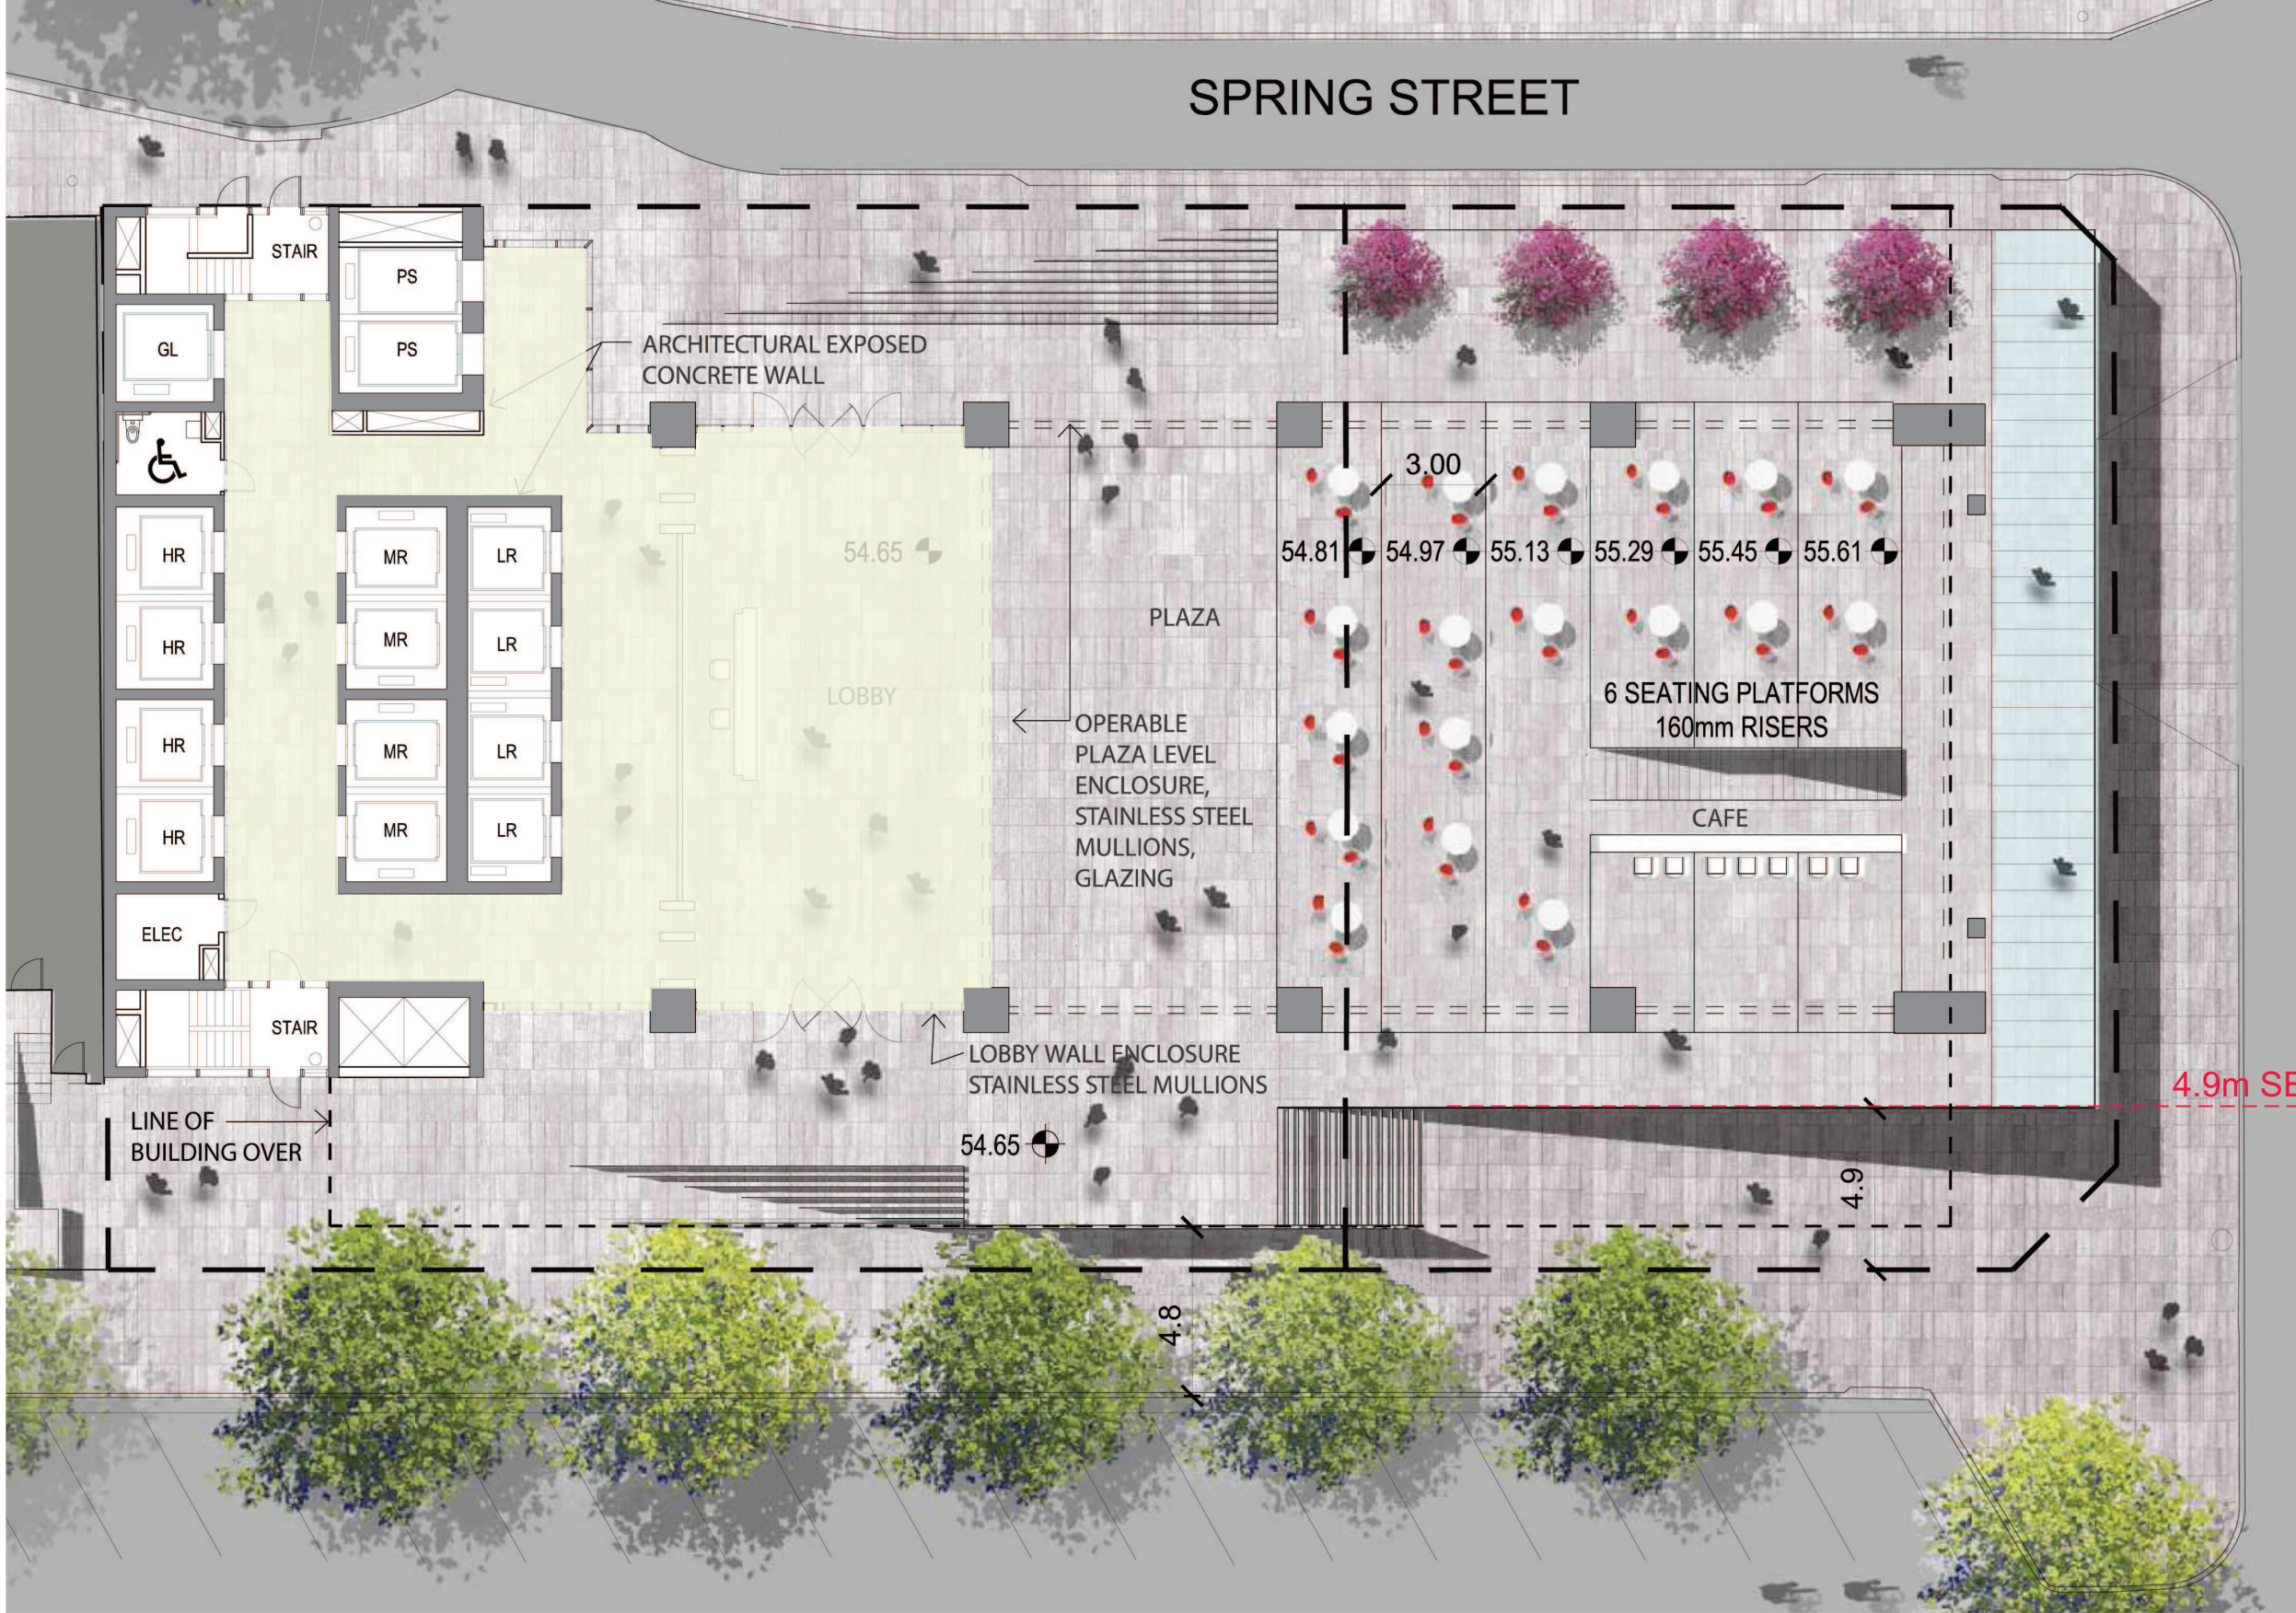


Proposed: Ground Floor FFL: 54.65 (Lobby)



Approved: Retail 3 + Retail 4 (Walker St) FFL: 51.50

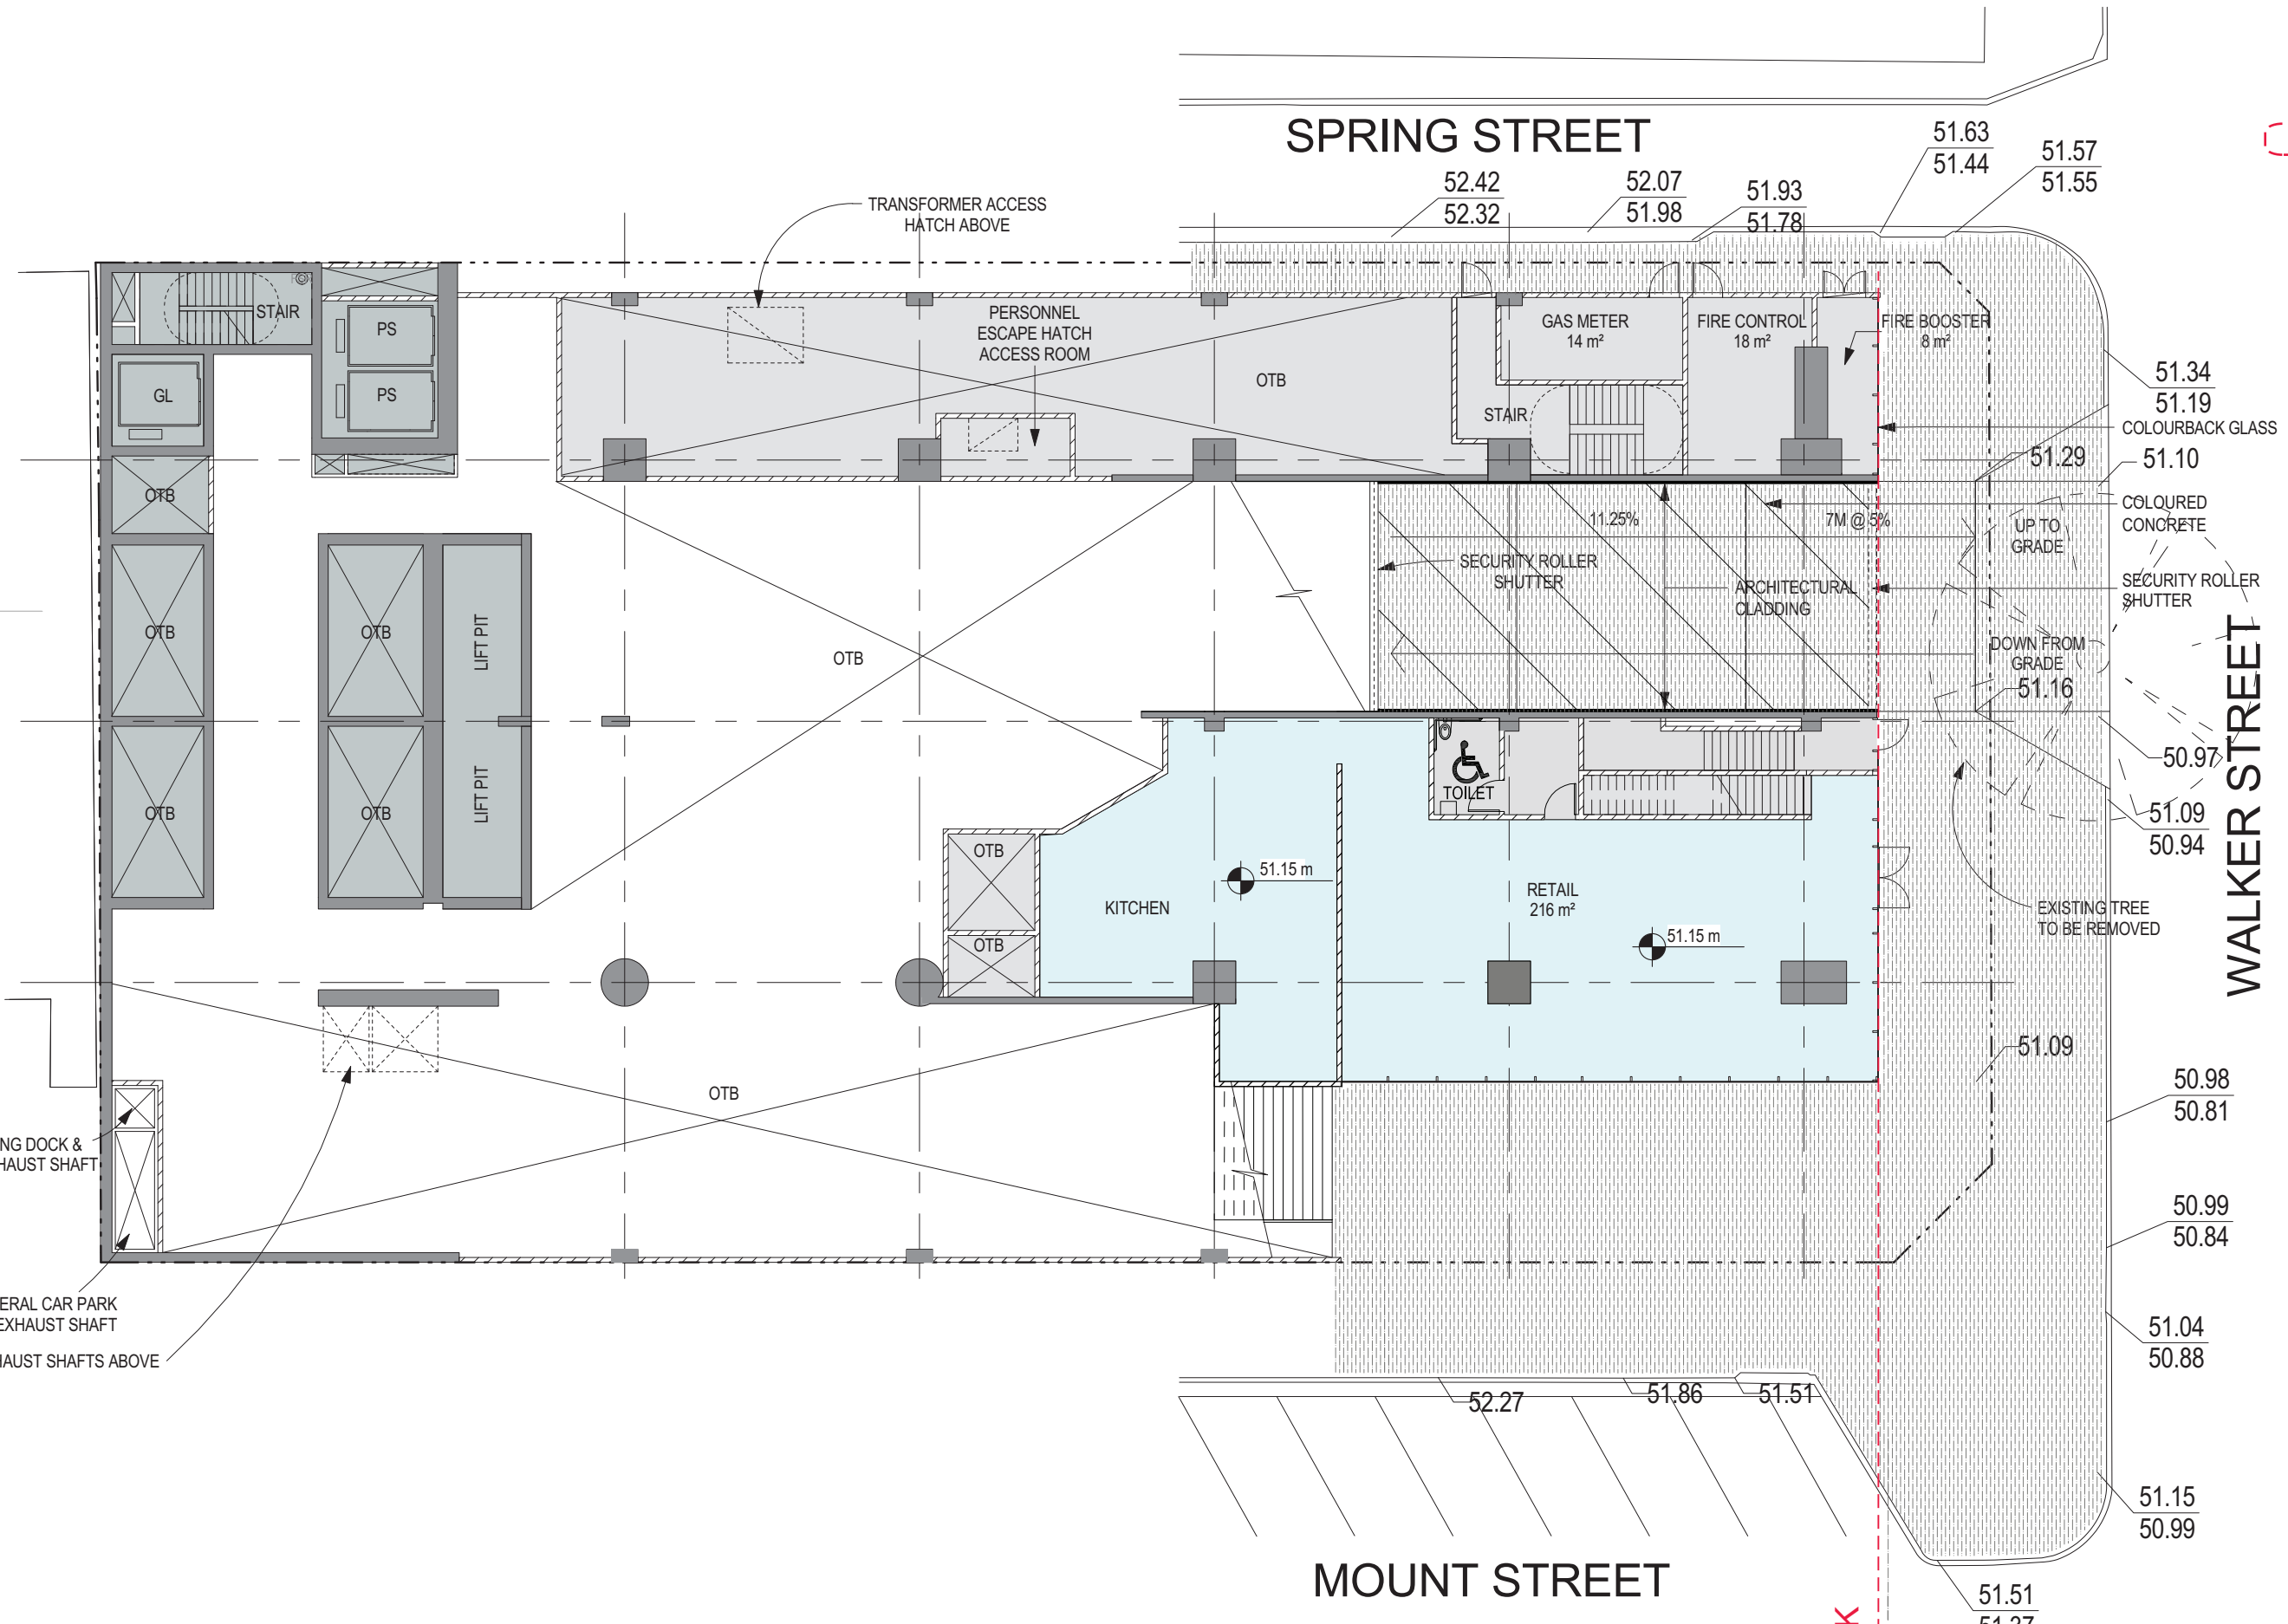

Proposed: Retail Level (Walker St) FFL: 51.15

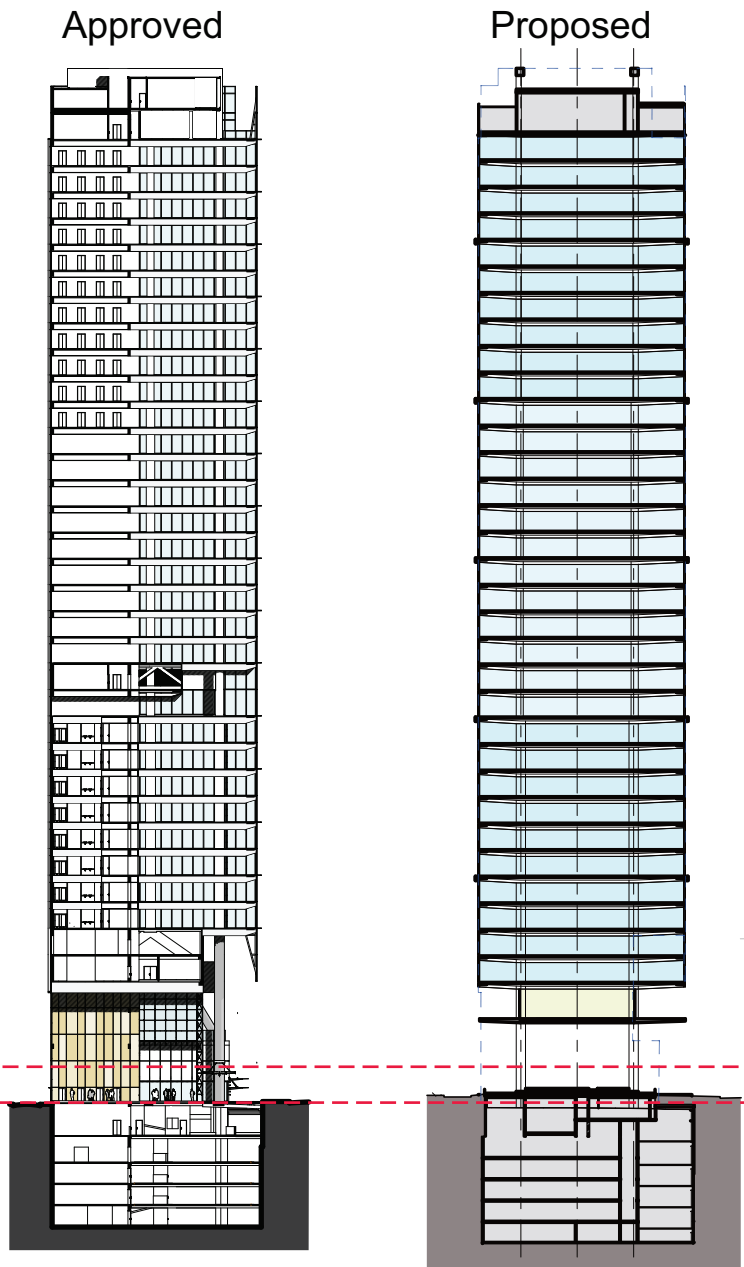

client  
**LAING O'ROURKE**  
L4 100 Arthur St North Sydney  
PO Box 1505 North Sydney NSW 2060

**SOM**  
Skidmore, Owings & Merrill LLP  
224 South Michigan Avenue, Suite 1000  
Chicago, Illinois 60604

**architectus™**

**Architectus Sydney**  
Level 3 341 George Street  
Sydney NSW 2000  
T (61 2) 8252 8400  
F (61 2) 8252 8600  
sydney@architectus.com.au  
ABN 11 098 489 448

project  
**100 Mount Street, North Sydney**

drawing  
**Comparison with Approved Scheme -  
Retail Level + Ground Floor**

scale 1:400 @ A3, 1:200 @ A1 drawing no.  
drawn **DA141**  
checked MC issue  
project no 110059 **B**