

\*\*Sydney 2010 Architectus\*\* Sydney 2010 Architectus Sydney Pty Ltd is the owner of the copyright subsisting in these drawings, plans, designs and specifications. They must not be used, reproduced or copied, in whole or in part, nor may the information, ideas and concepts therein contained (which are confidential to Architectus Sydney Pty Ltd) be disclosed to any person without the prior written consent of that company.

Do not scale drawings. Verify all dimensions on site

date	amendment	issue
12.08.11	SECTION 75W APPLICATION	A



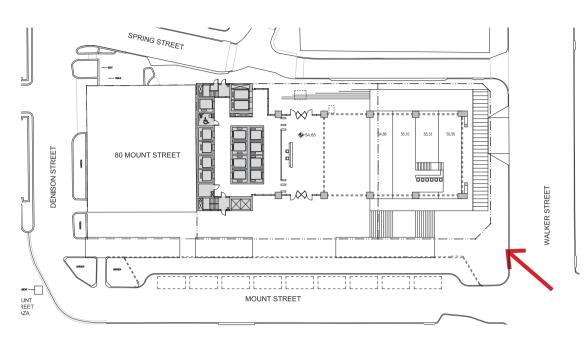

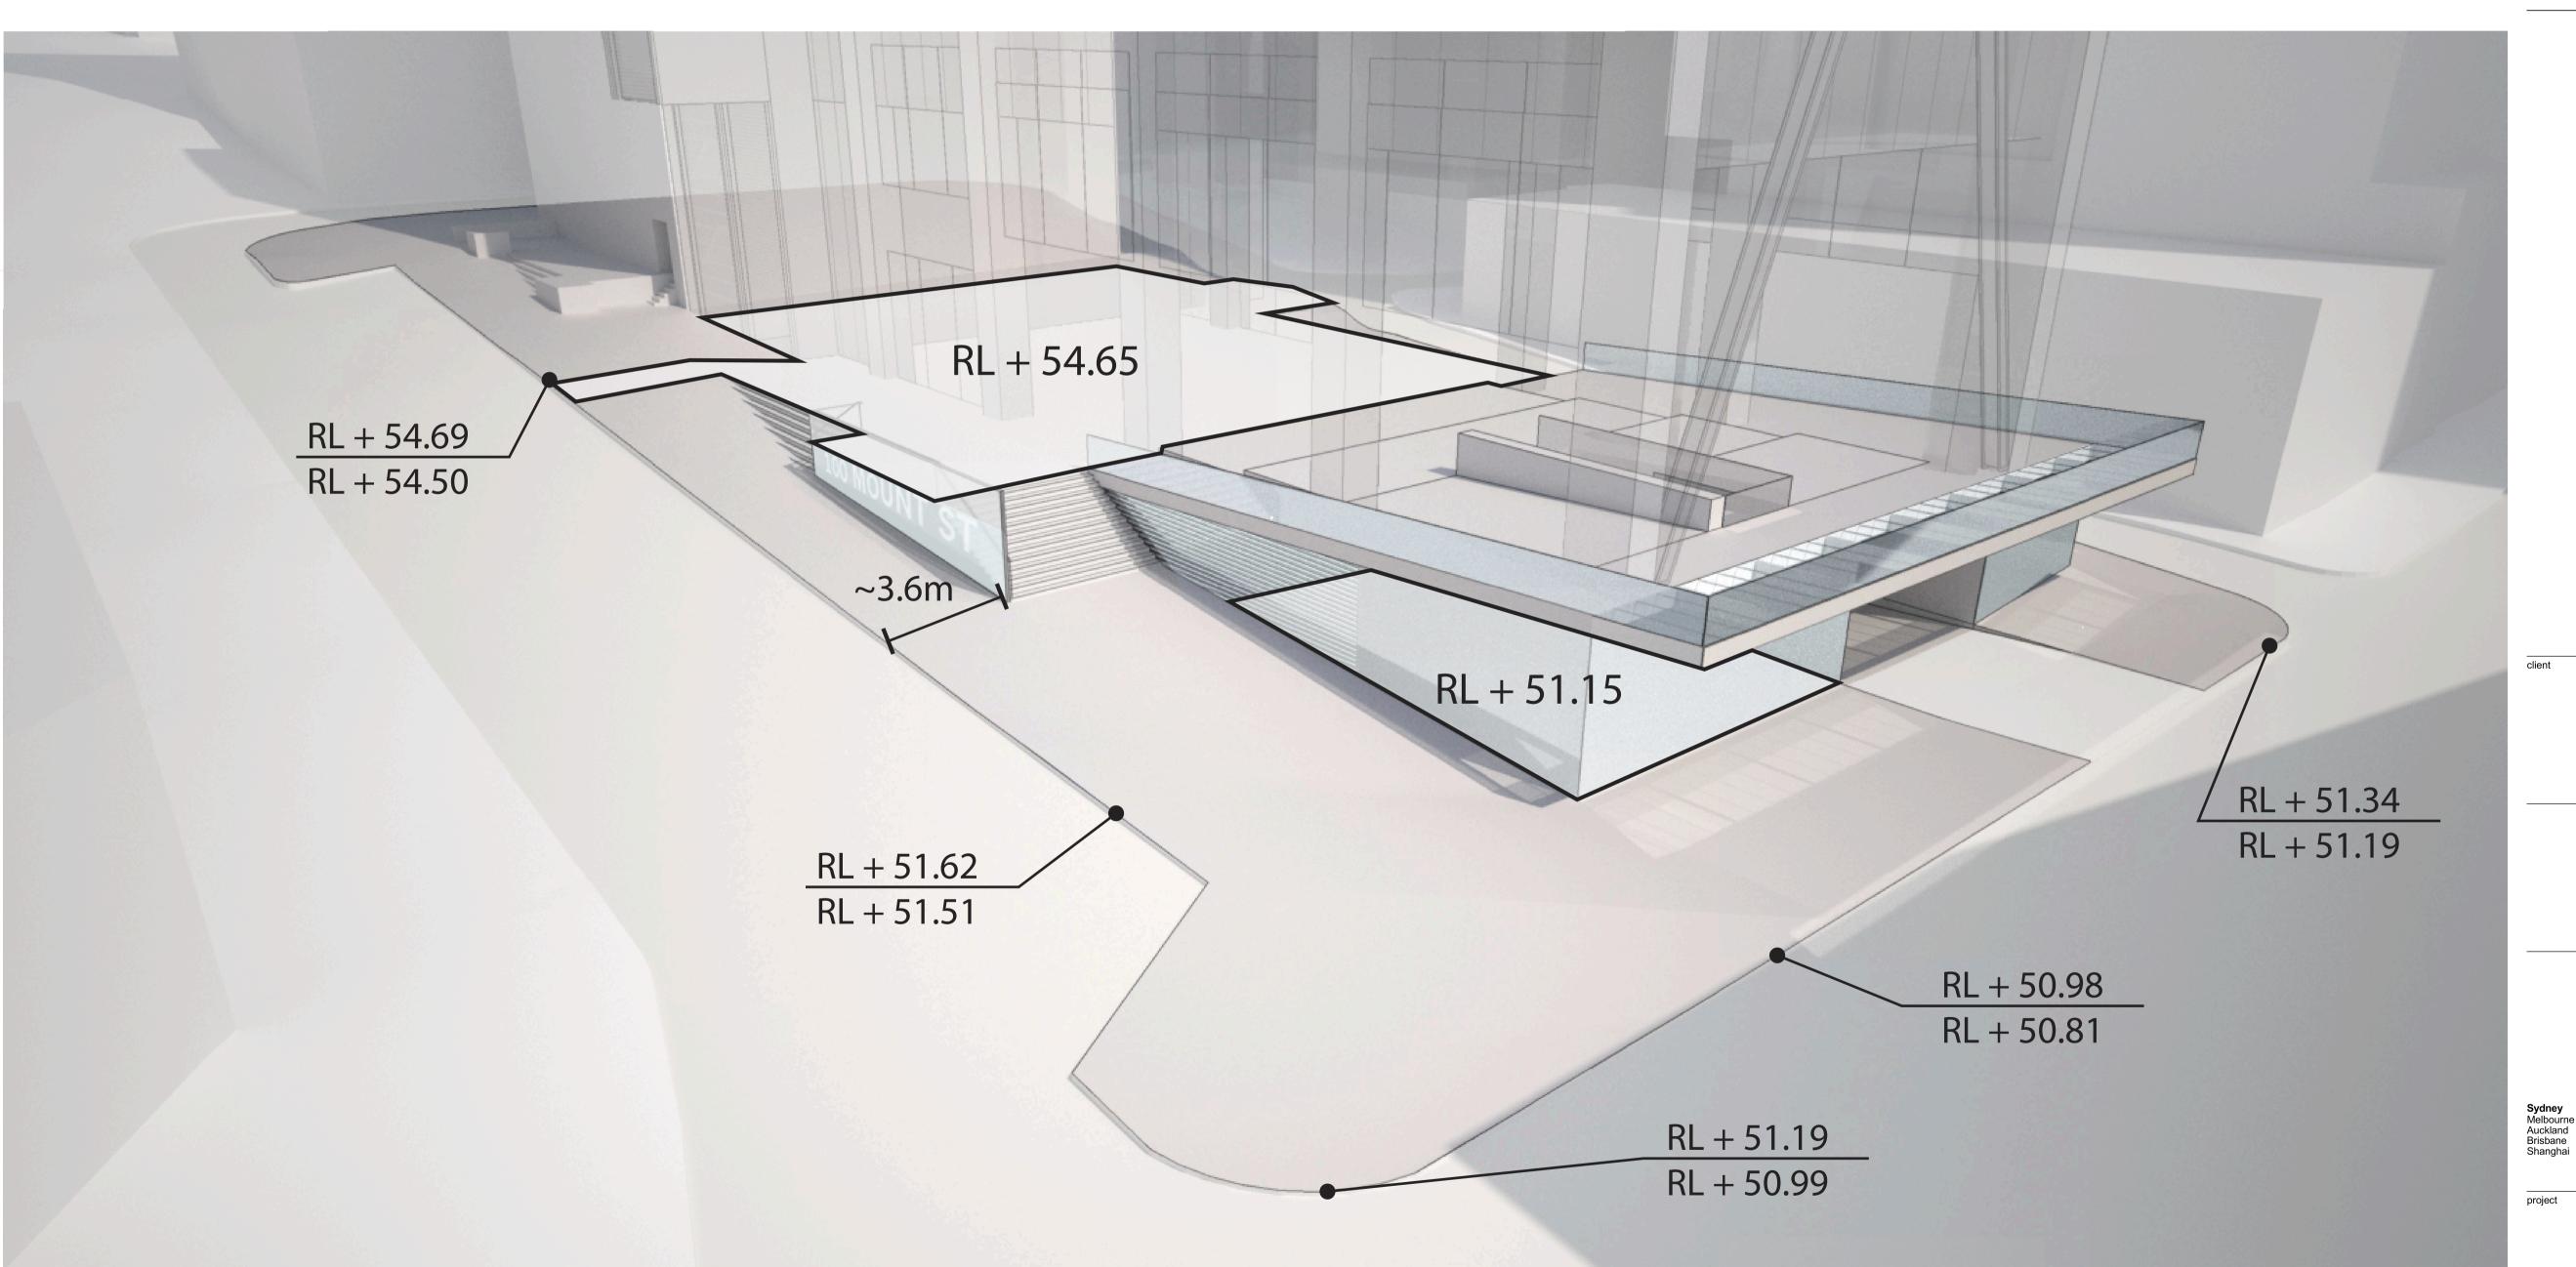



## architectus™

Architectus Sydney
Level 3 341 George Street
Sydney NSW 2000
T (61 2) 8252 8400
F (61 2) 8252 8600
sydney@architectus.com.au

ABN 11 098 489 448

100 Mount Street, North Sydney

Plaza Topography Diagram

scale		drawing no.	
drawn			DA110
checked	MC	issue	
project no	110059		Α