Architectus Sydney Pty Ltd is the owner of the copyright subsisting in these drawings, plans, designs and specifications. They must not be used, reproduced or copied, in whole or in part, nor may the information, ideas and concepts therein contained (which are confidential to Architectus Sydney Pty Ltd) be disclosed to any person without the prior written consent of

Do not scale drawings. Verify all dimensions on site

issue	amendment	date
A	SECTION 75W APPLICATION	12.08.11

Architectus Sydney
Level 3 341 George Street
Sydney NSW 2000
T (61 2) 8252 8400
F (61 2) 8252 8600

sydney@architectus.com.au

**Roof Sections** 


**DA133** 

drawing no.

110059

project no

ABN 11 098 489 448

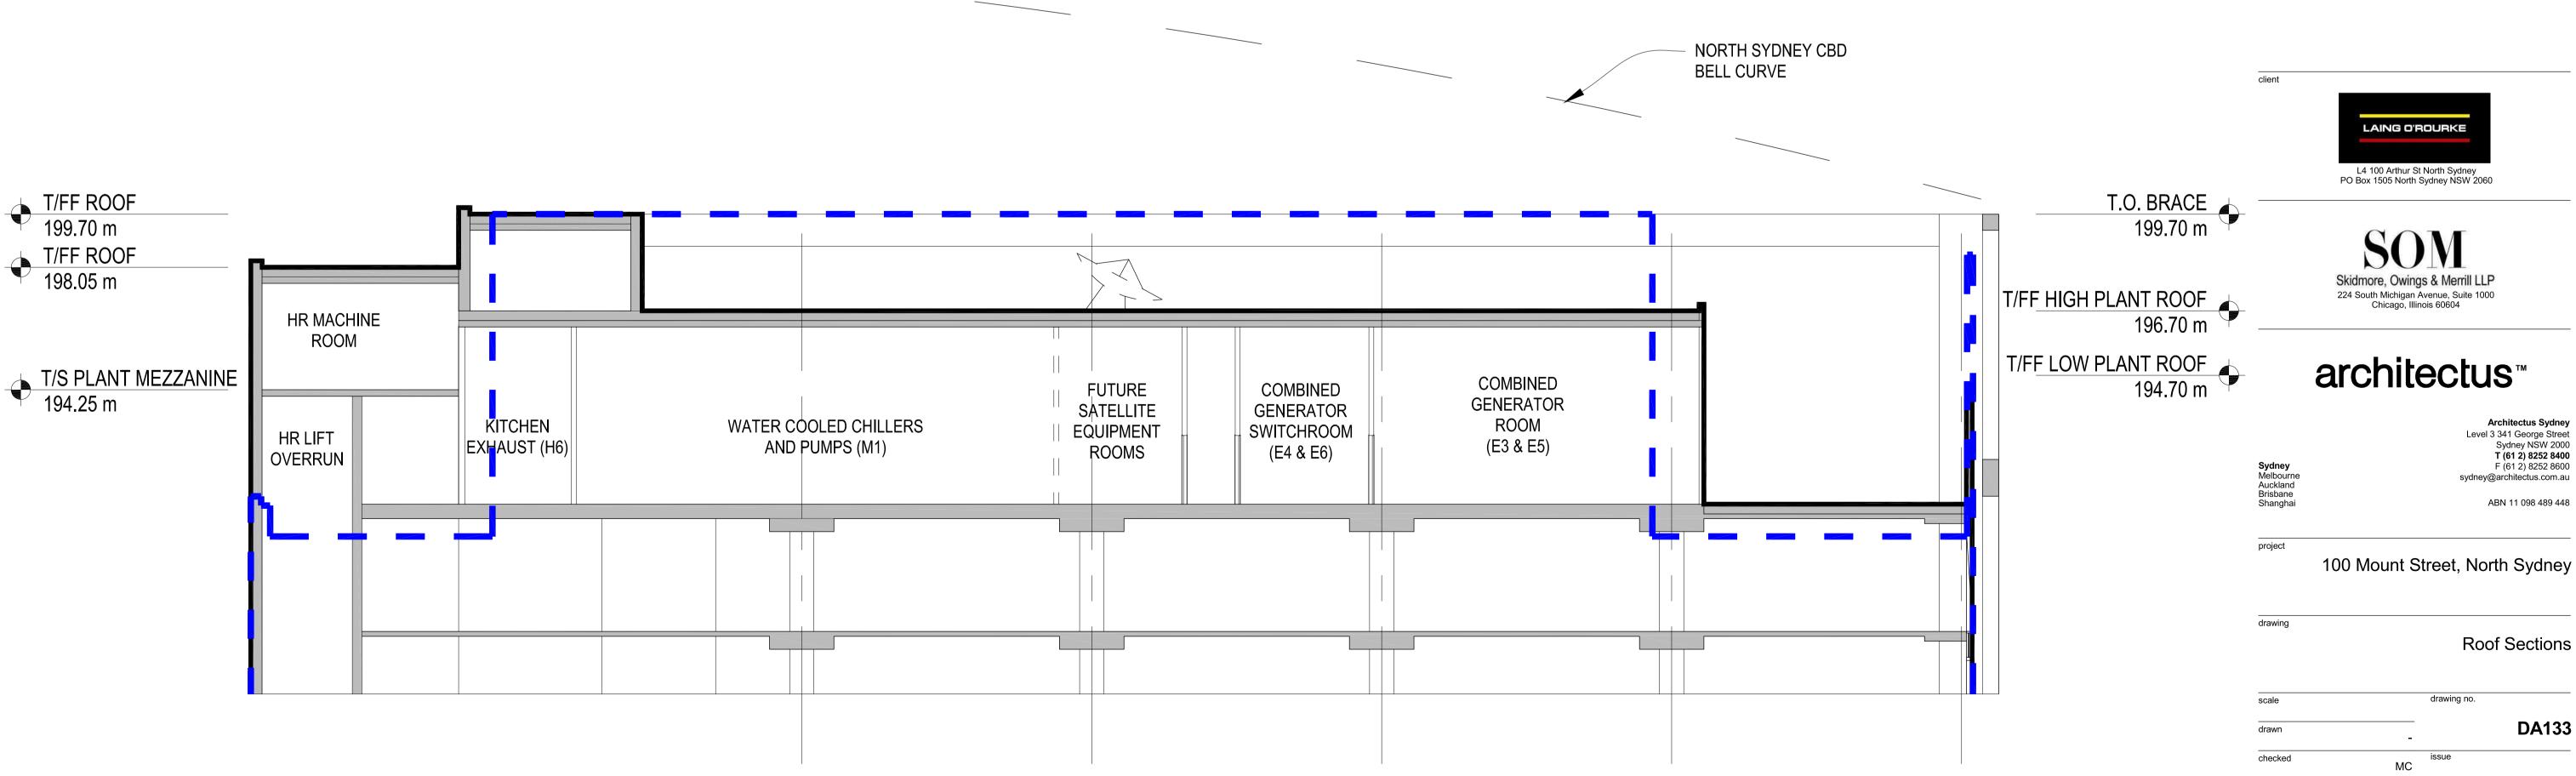

WATER COOLED CHILLERS

AND PUMPS (M1)

APPROVED BUILDING

T.O. BRACE 199.70 m

196.70 m

T/FF HIGH PLANT ROOF

T/FF LOW PLANT ROOF 194.70 m

**ENVELOPE** 

COOLING **TOWERS** 

(M2+M3)

NORTH SYDNEY CBD

**BOILER PLANT** 

ROOM (M4)

**BELL CURVE** 

T/FF ROOF

T/FF ROOF

POTENTIAL BMU

STORAGE